




  
**Advent Health**  
Orlando  
GINSBURG TOWER - EAST

**SAMPLE  
DRAWINGS**

ACM PANEL SAMPLE

AHO GINSBURG		
PROJECT	PHASE	SHEET
00000	00	000

1

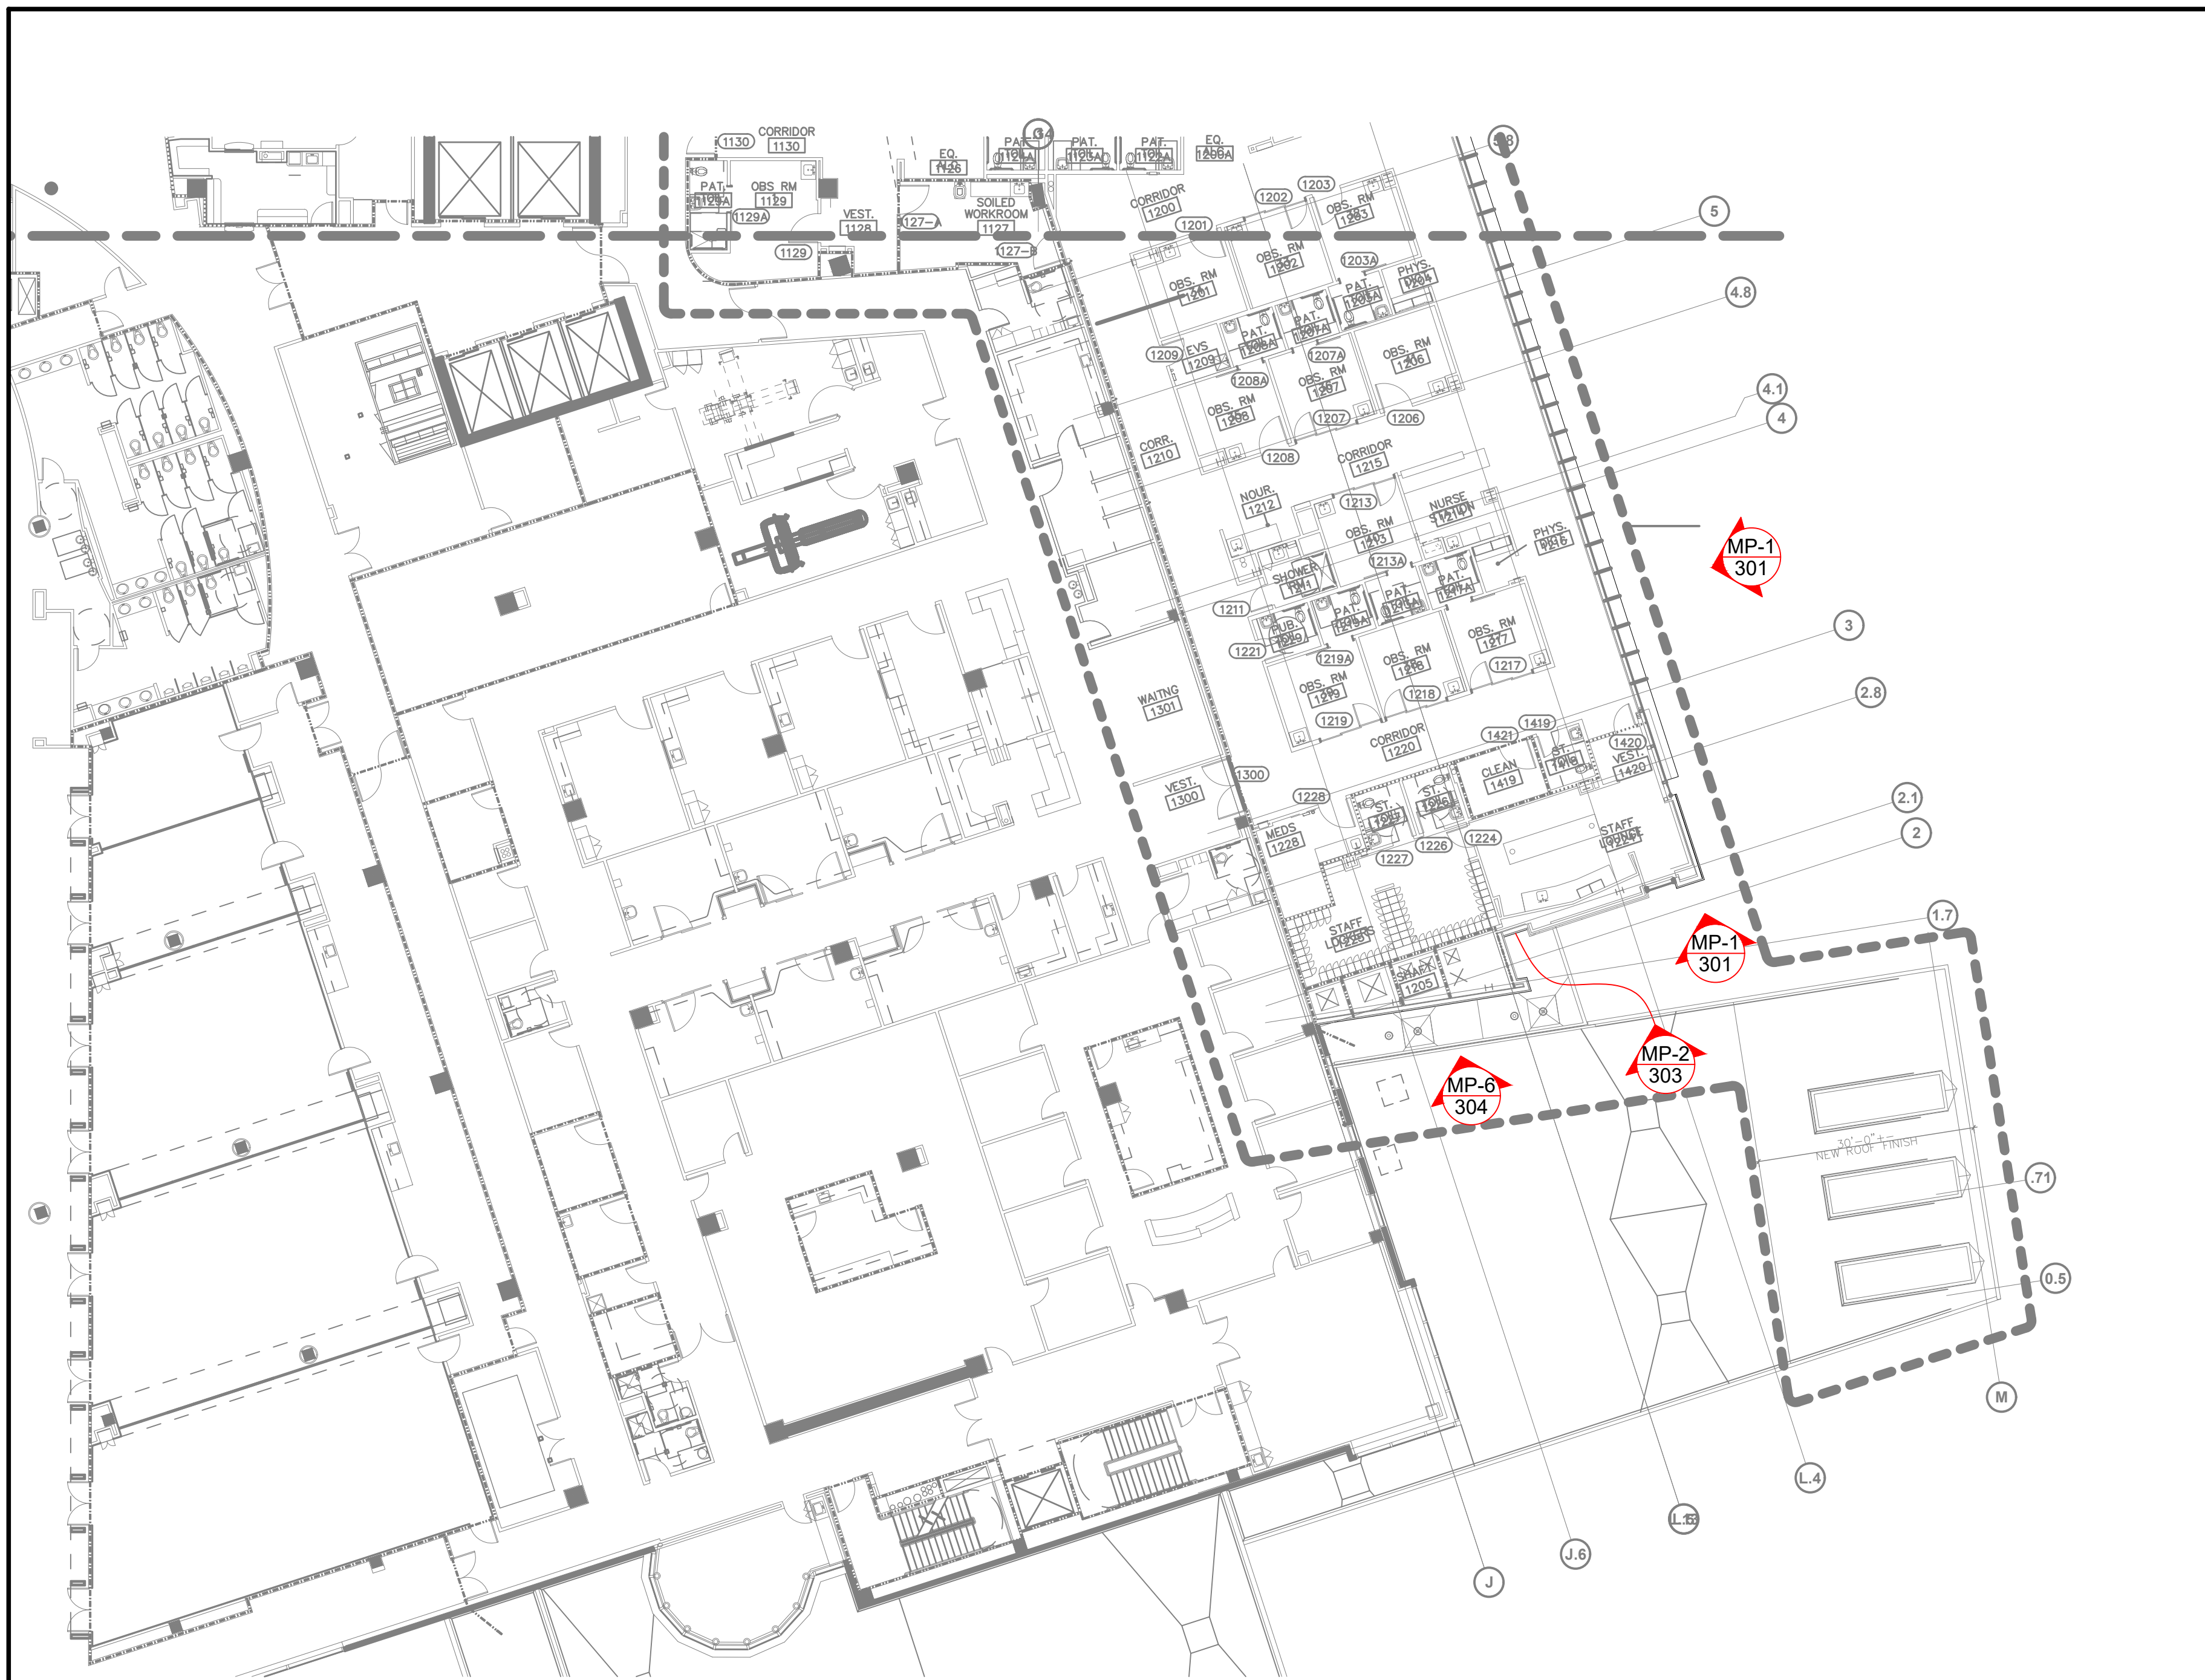


# ACM PANEL SAMPLE


**FLOOR PLAN - 1ST LEVEL - AREA 1**  
 SCALE: 1/16" = 1'-0"    ARCH REFERENCE: A111

AHO GINSBURG		
PROJECT	PHASE	SHEET
00000	00	150
		1

PLOT DATE: 2026-4-2

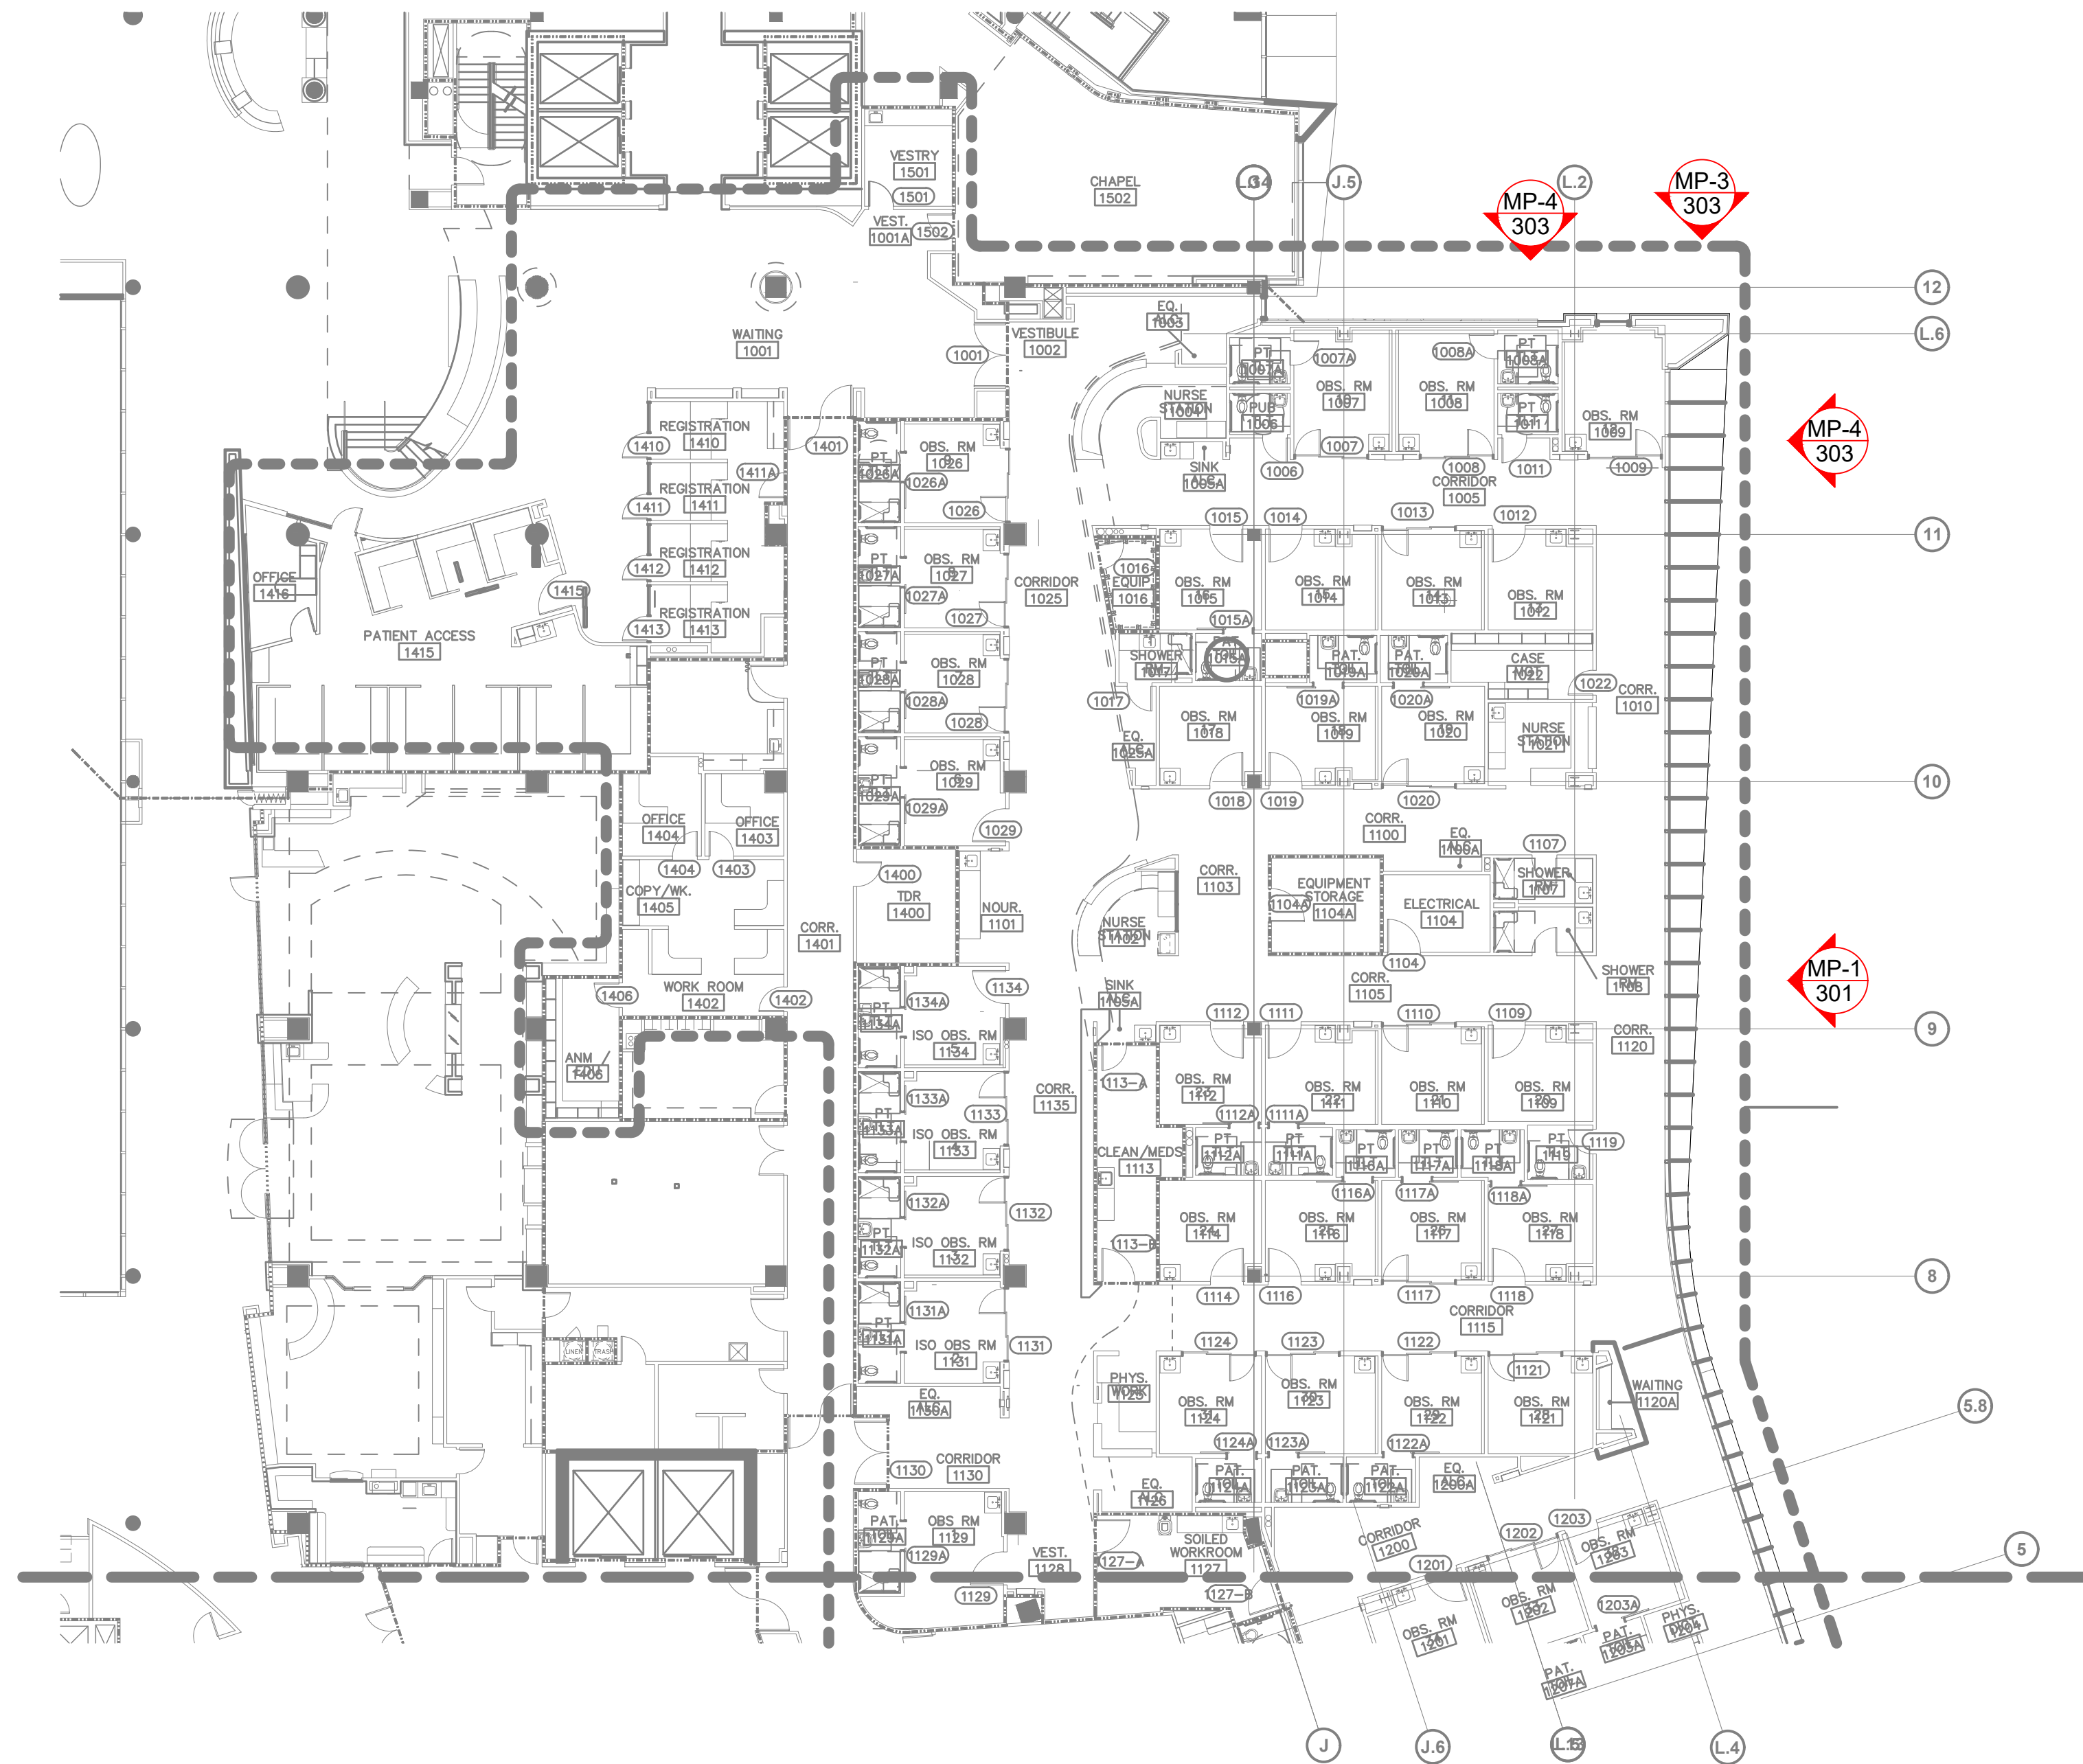

# ACM PANEL SAMPLE


FLOOR PLAN - 1ST LEVEL - AREA 2  
 SCALE: 1/16" = 1'-0"  
 ARCH REFERENCE: A112

AHO GINSBURG			
PROJECT	PHASE	SHEET	1
00000	00	151	

PLOT DATE: 2026-4-2




# ACM PANEL SAMPLE

 
**FLOOR PLAN - 2ND LEVEL - AREA 1**  
 SCALE: 1/16" = 1'-0"  
 ARCH REFERENCE: A121

AHO GINSBURG			
PROJECT	PHASE	SHEET	1
00000	00	152	


PLOT DATE: 2026-4-2

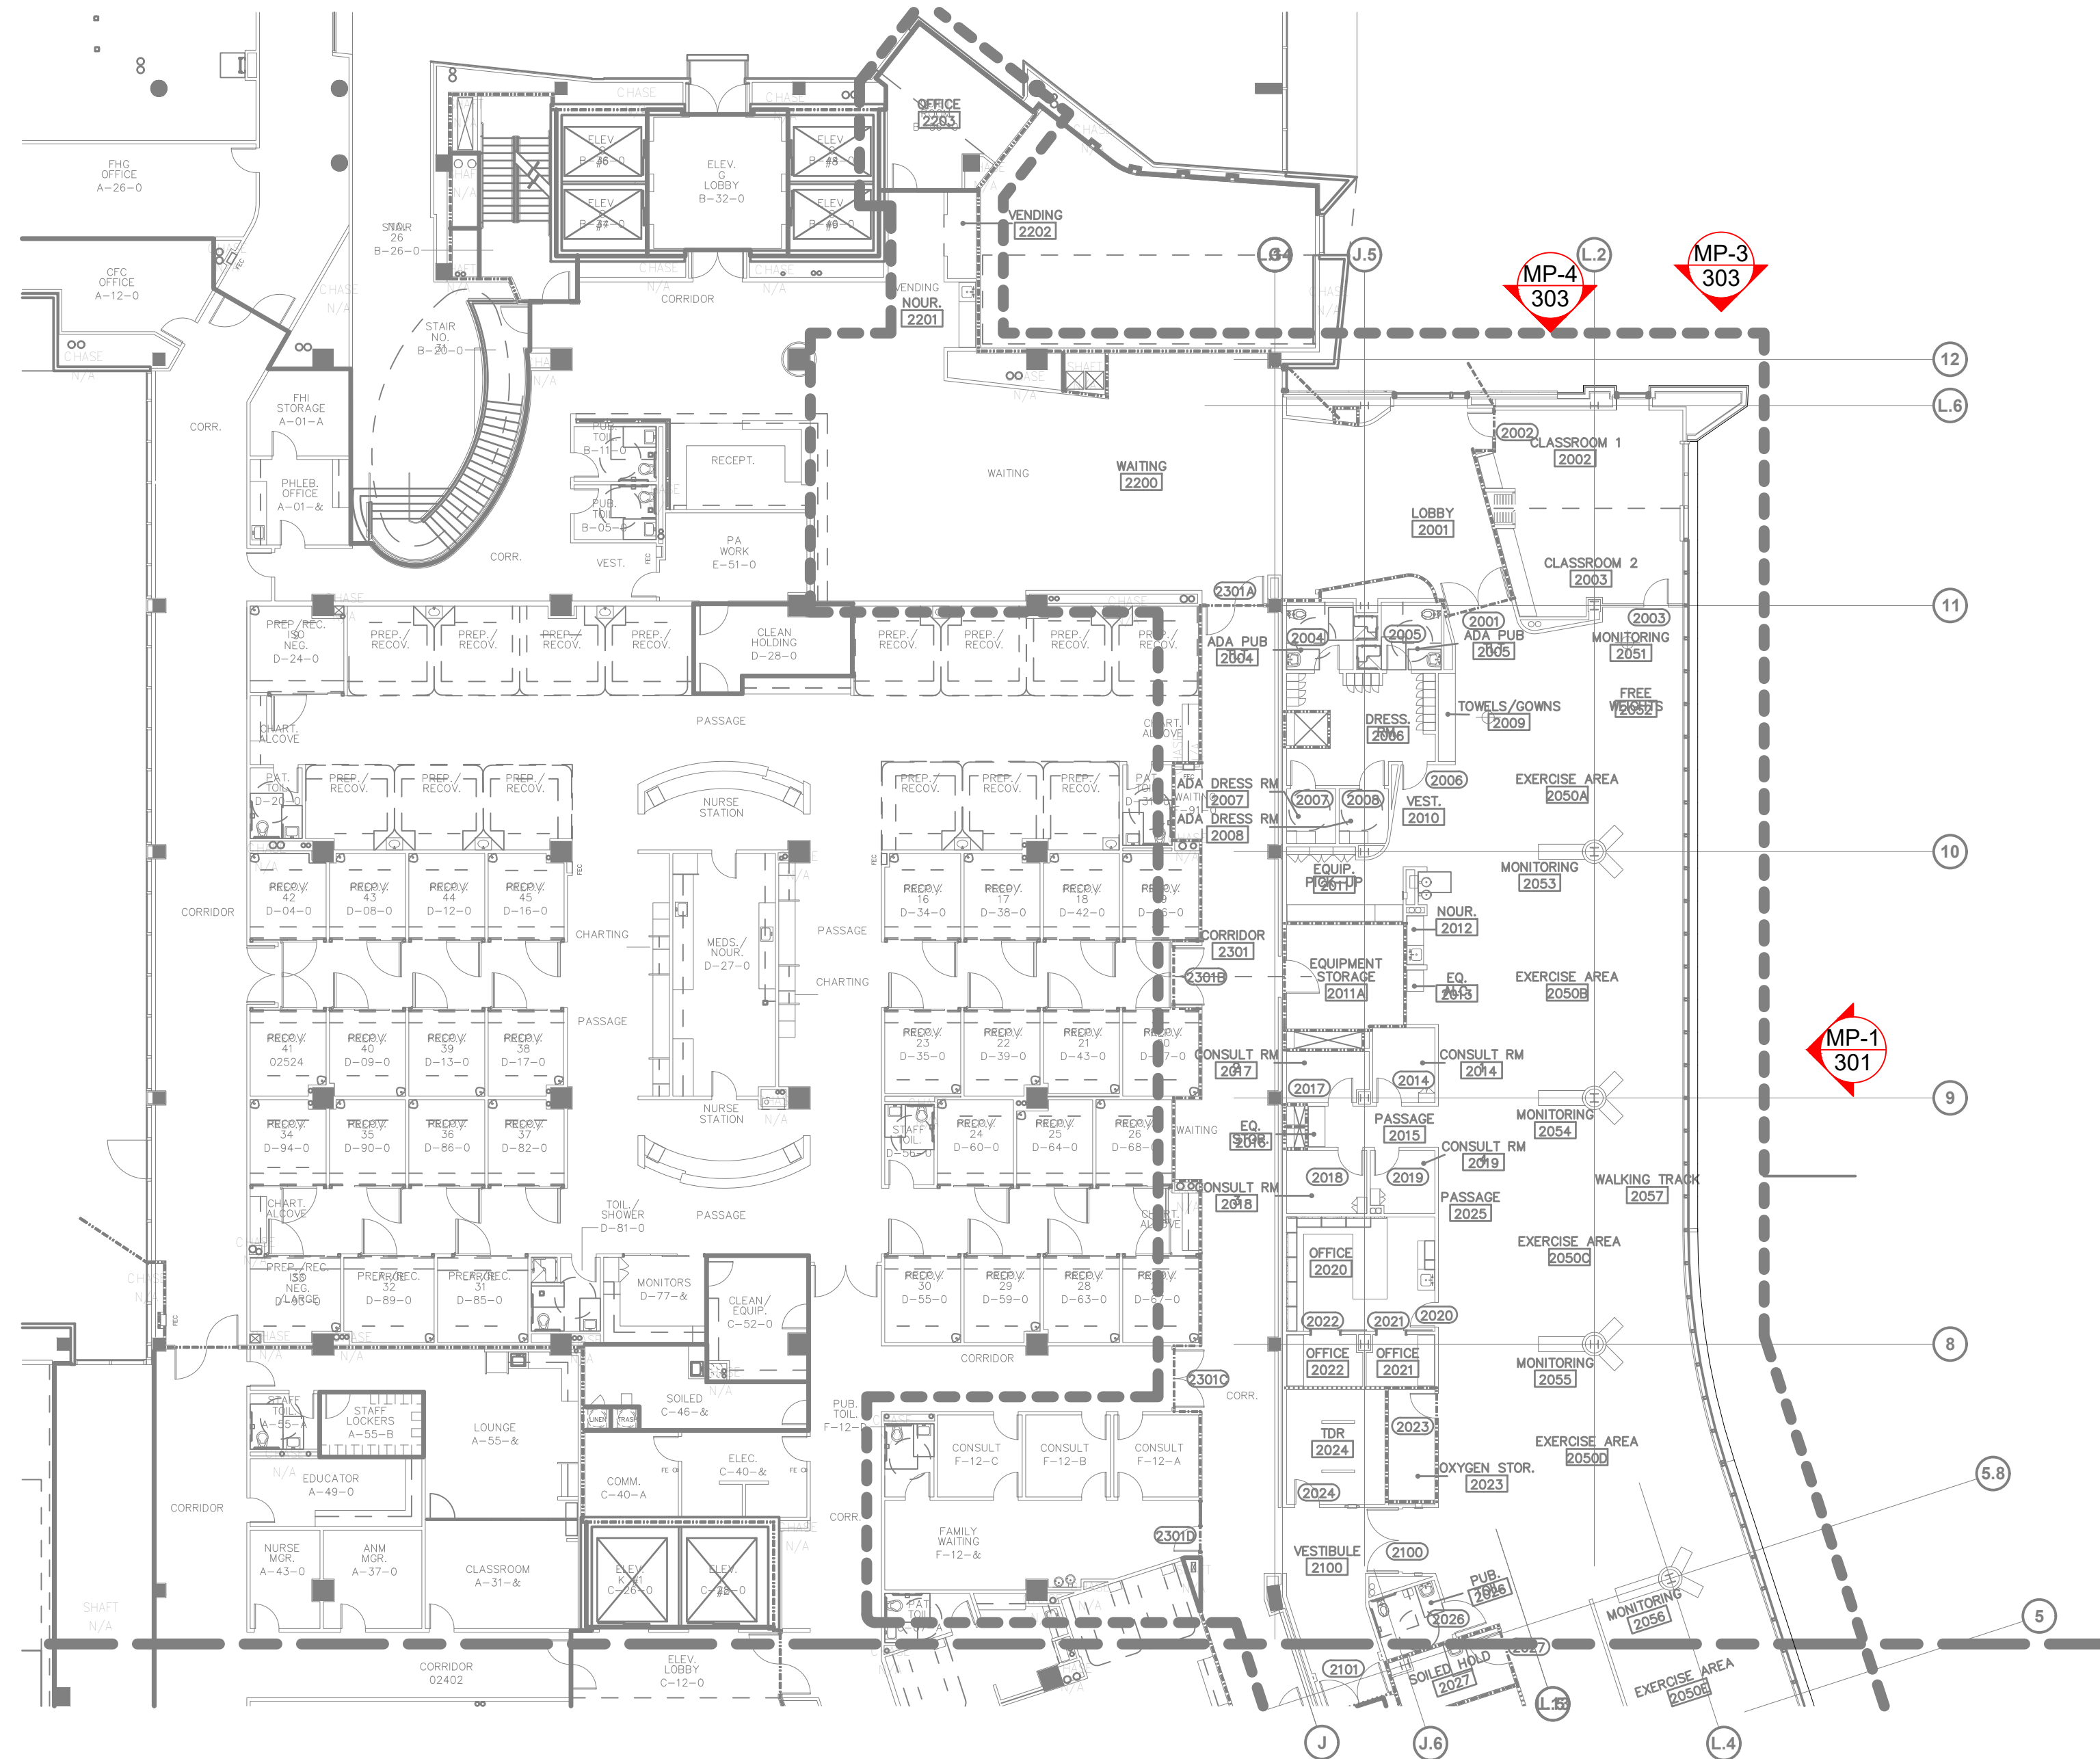

FLOOR PLAN - 2ND LEVEL - AREA 2  
 SCALE: 1/16" = 1'-0"  
 ARCH REFERENCE: A122

# ACM PANEL SAMPLE

AHO GINSBURG			
PROJECT	PHASE	SHEET	1
00000	00	153	

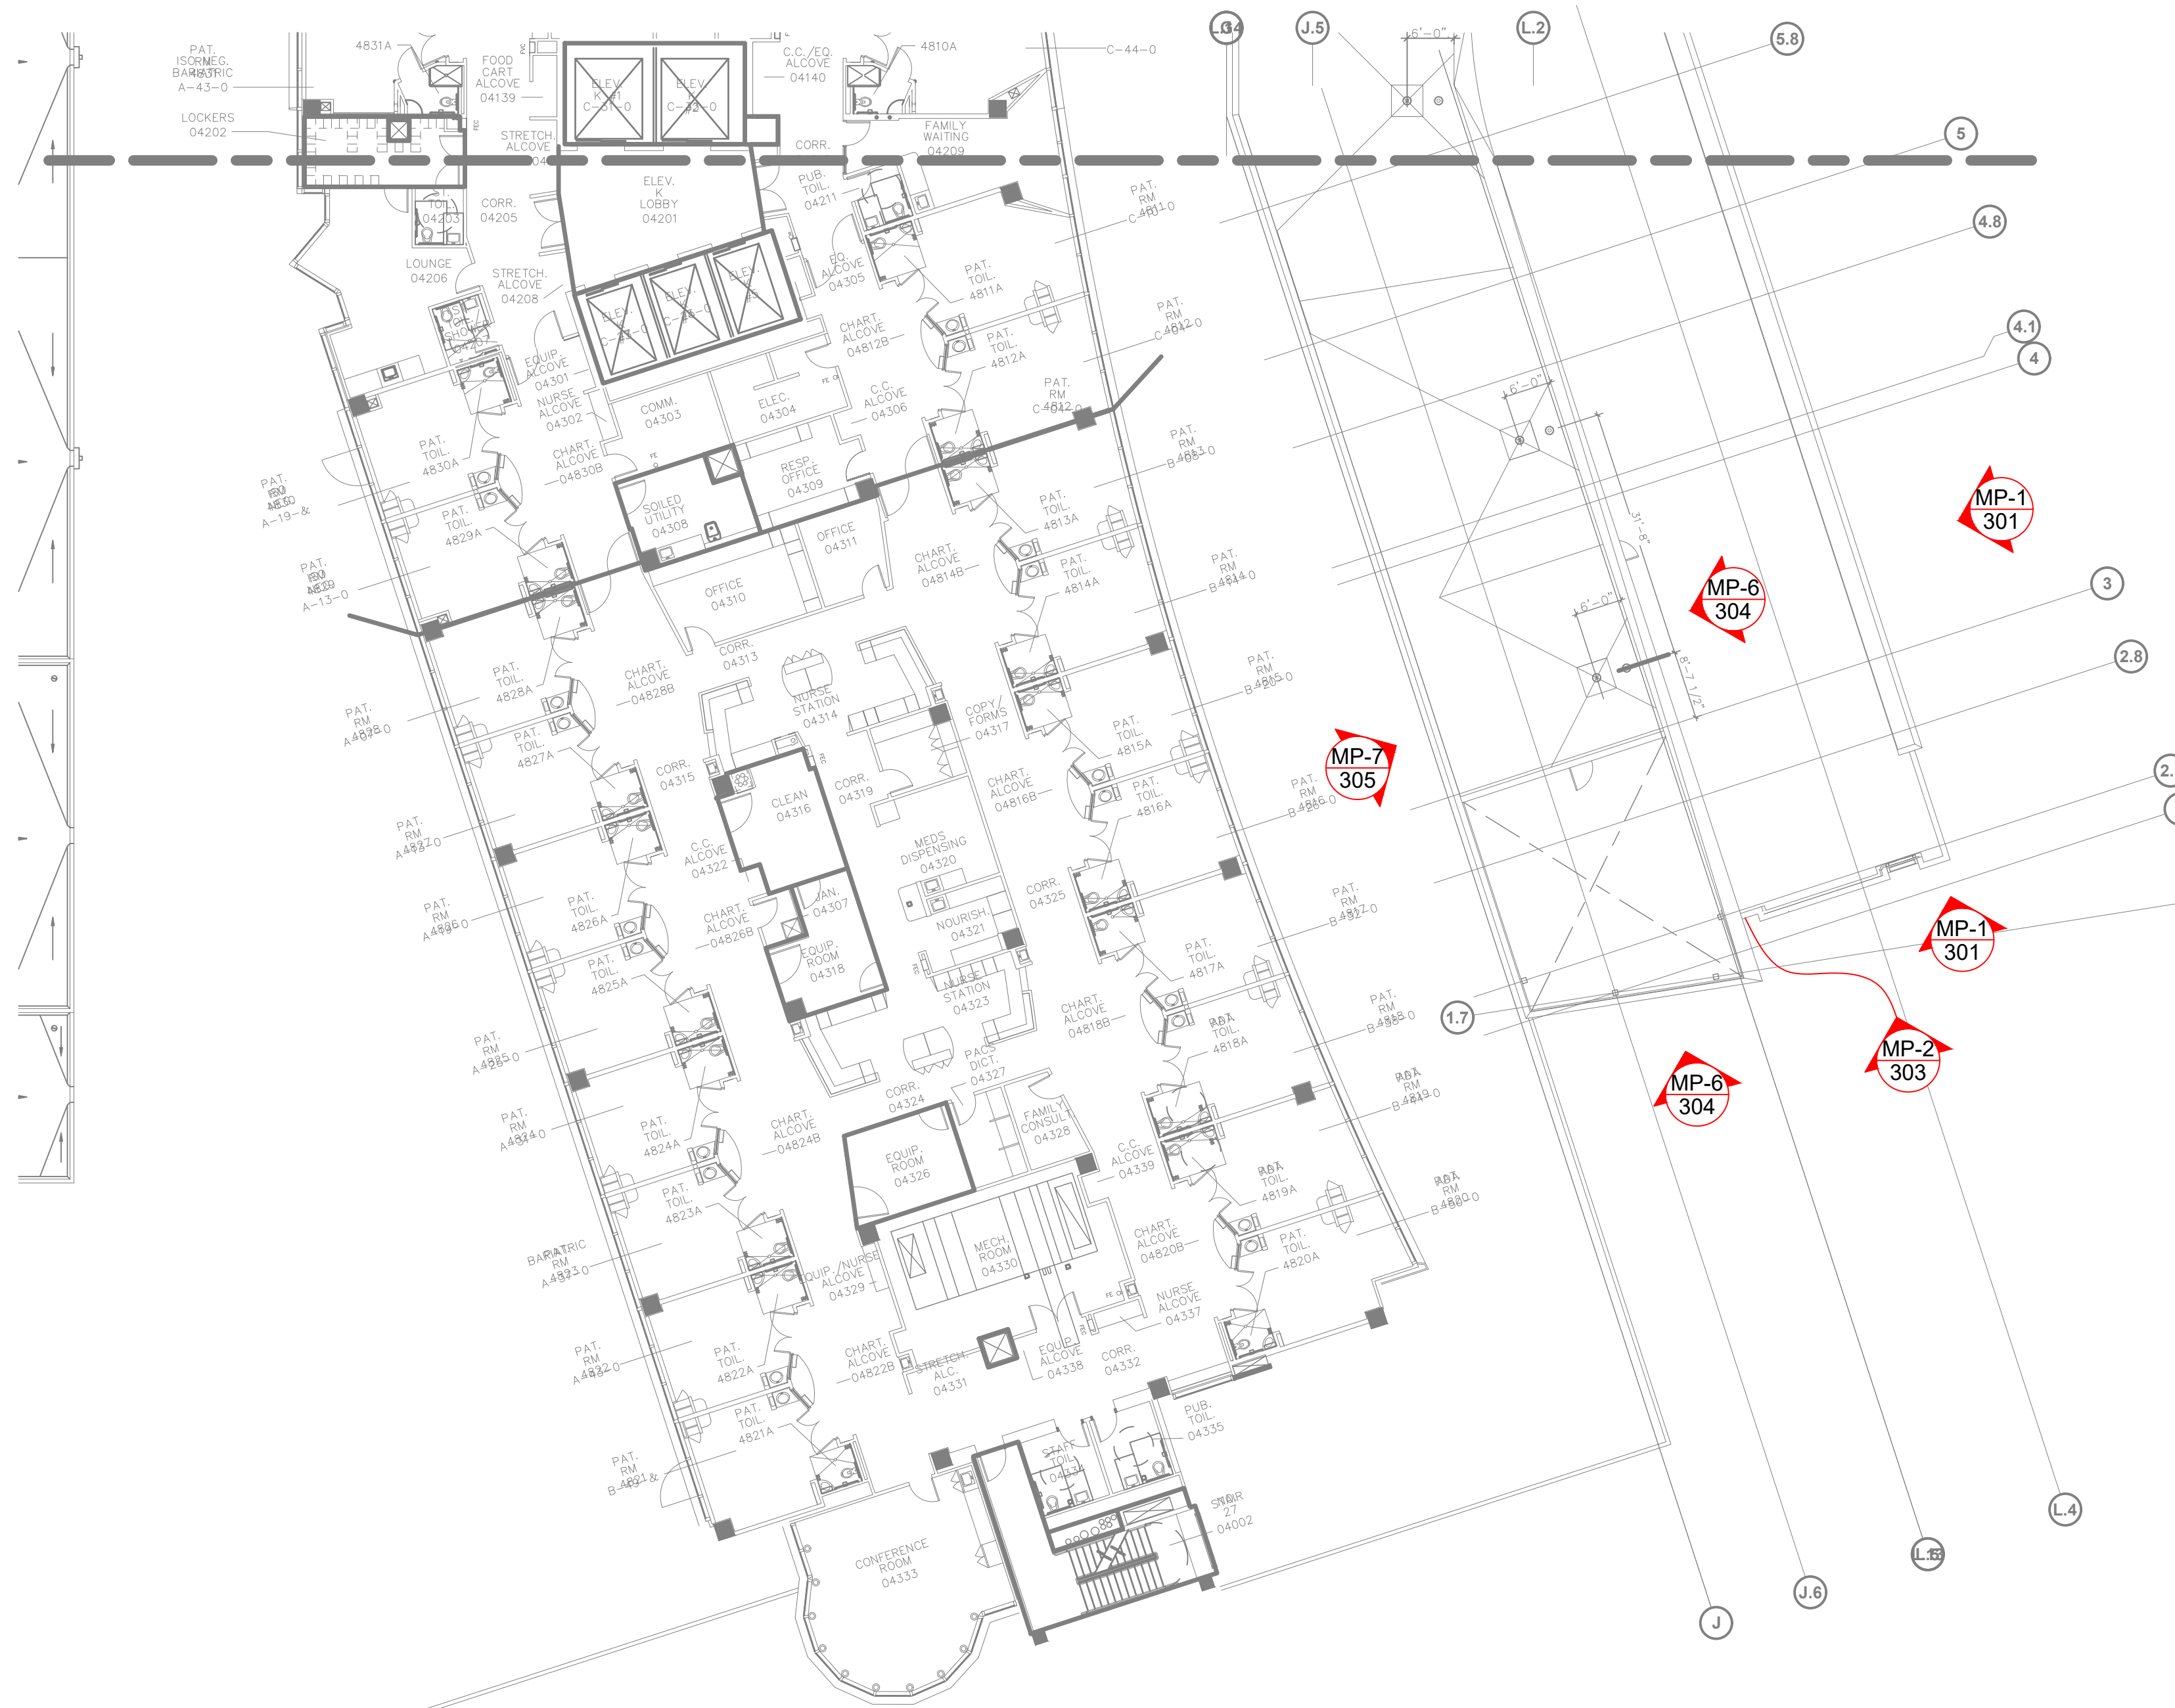


# ACM PANEL SAMPLE

**FLOOR PLAN - ROOF LEVEL - AREA 1**  
 SCALE: 1/16" = 1'-0"  
 ARCH REFERENCE: A141

AHO GINSBURG		
PROJECT	PHASE	SHEET
00000	00	154
		1

PLOT DATE: 2026-4-2

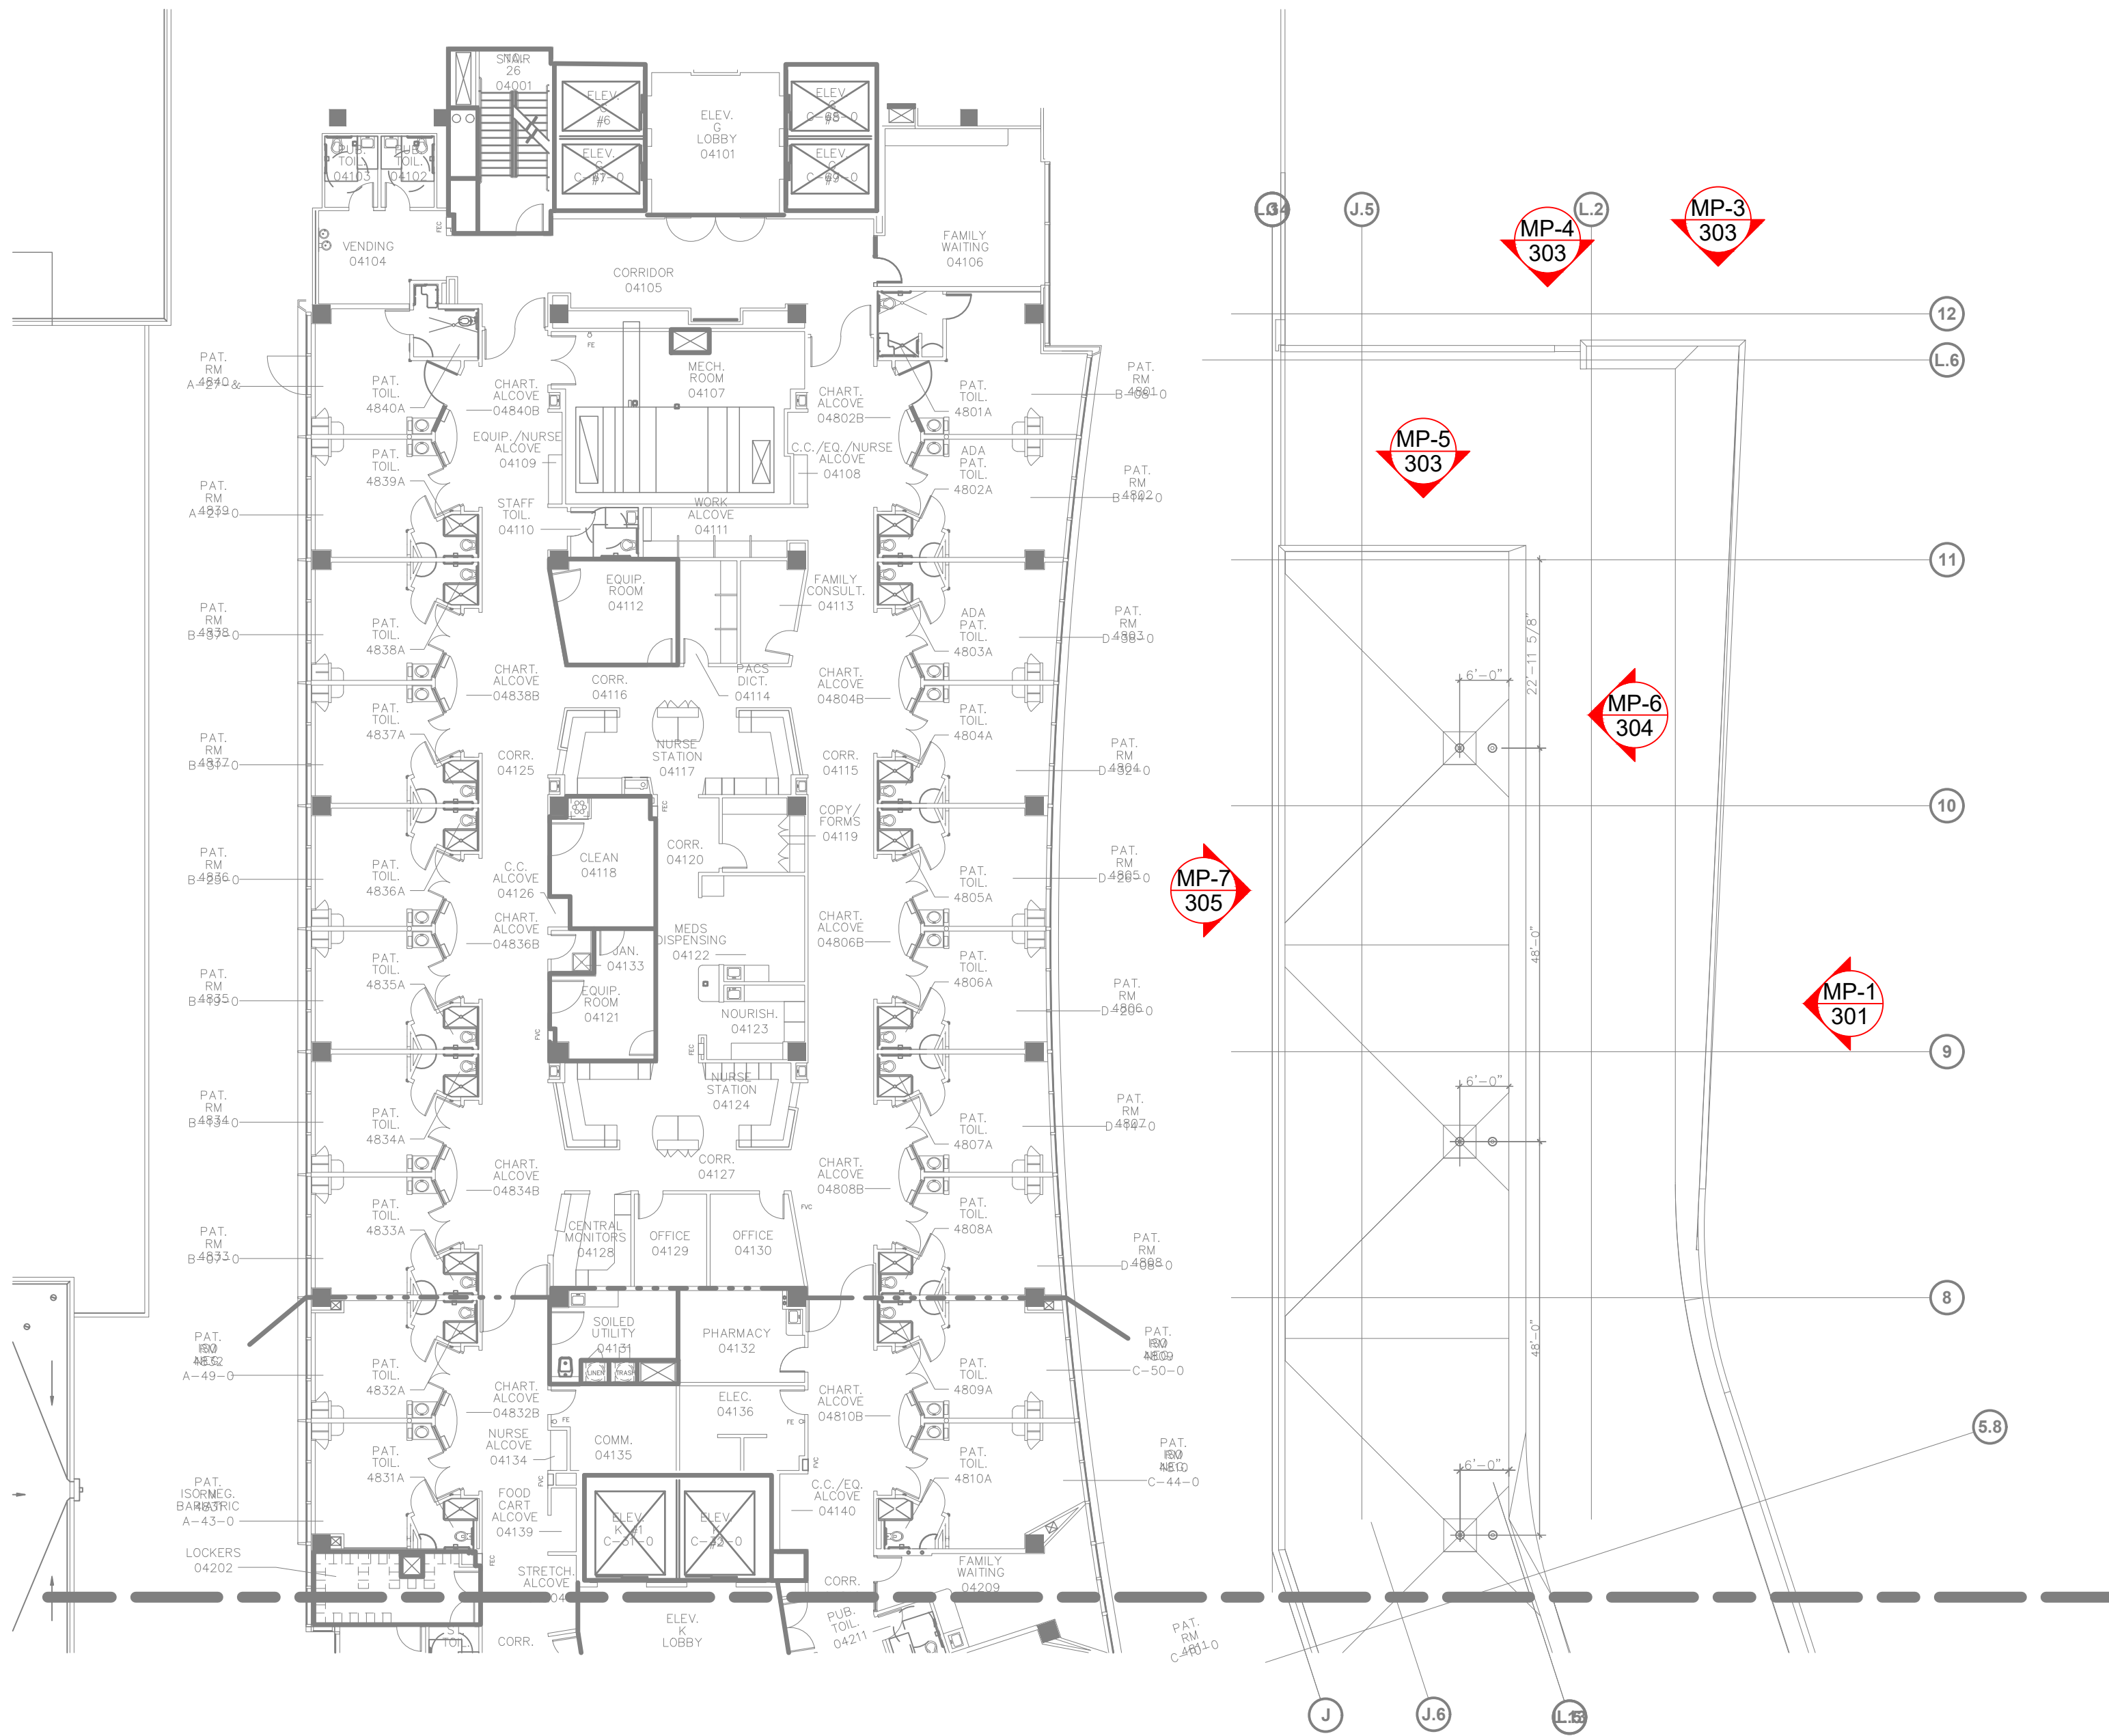


# ACM PANEL SAMPLE


**FLOOR PLAN - ROOF LEVEL - AREA 2**  
 SCALE: 1/16" = 1'-0"  
 ARCH REFERENCE: A142

AHO GINSBURG			
PROJECT	PHASE	SHEET	1
00000	00	155	


PLOT DATE: 2026-4-2

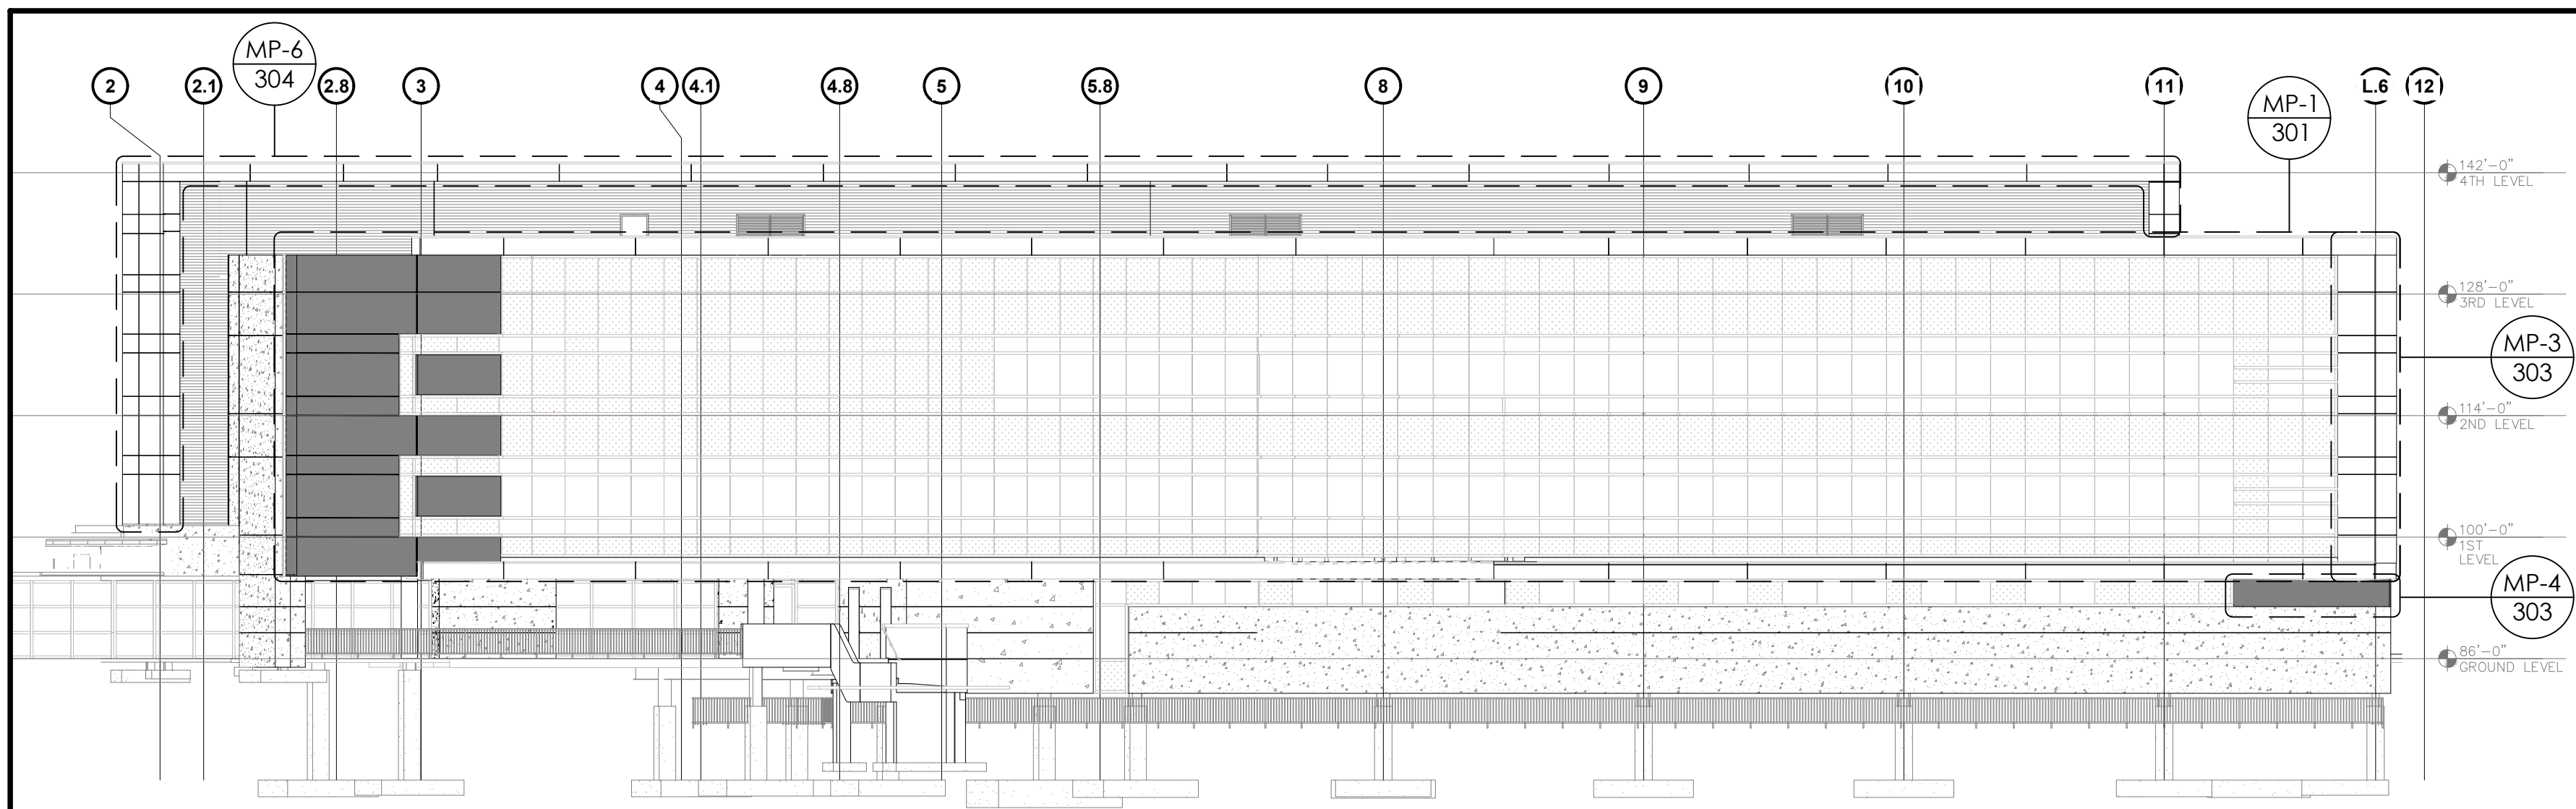


**1 EAST BUILDING ELEVATION**  
 SCALE: NTS ARCH REFERENCE: J1/A201

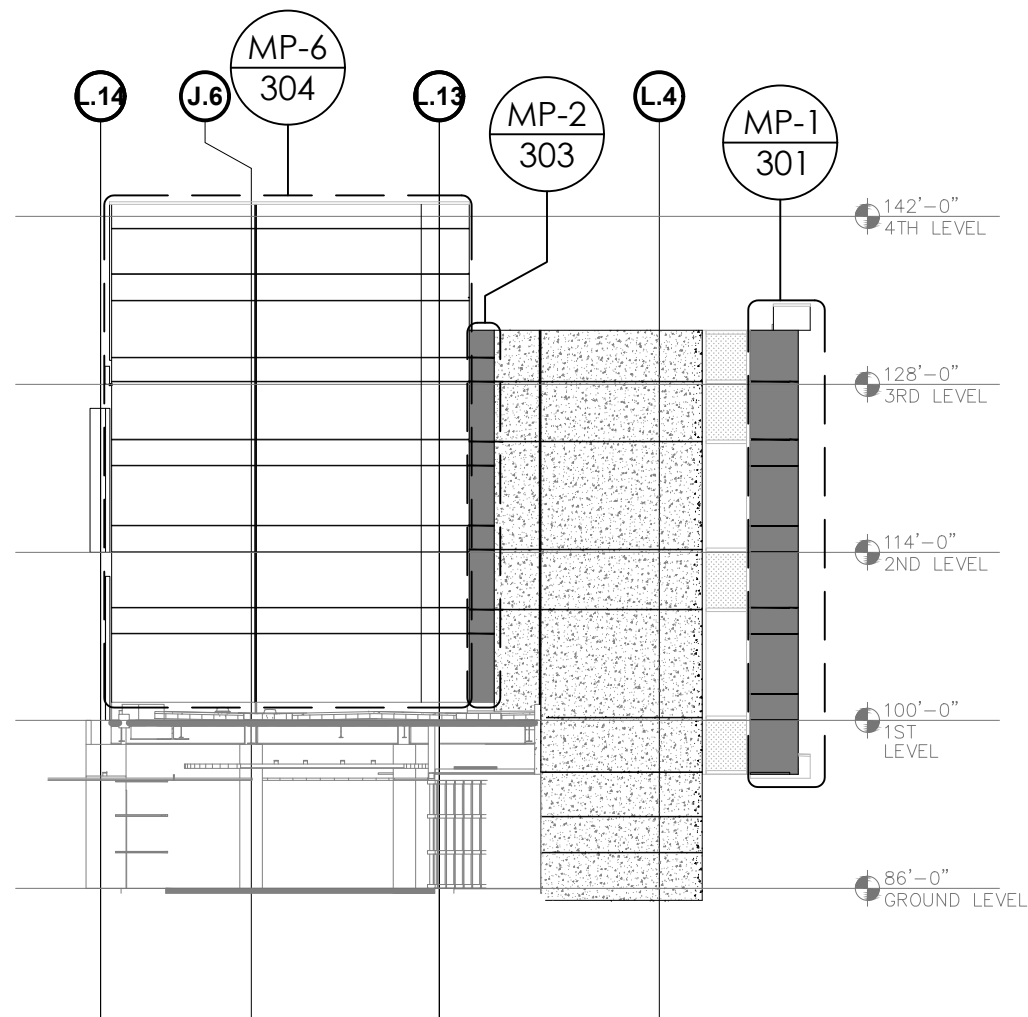

**2 SOUTH BUILDING ELEVATION**  
 SCALE: NTS ARCH REFERENCE: J13/A202

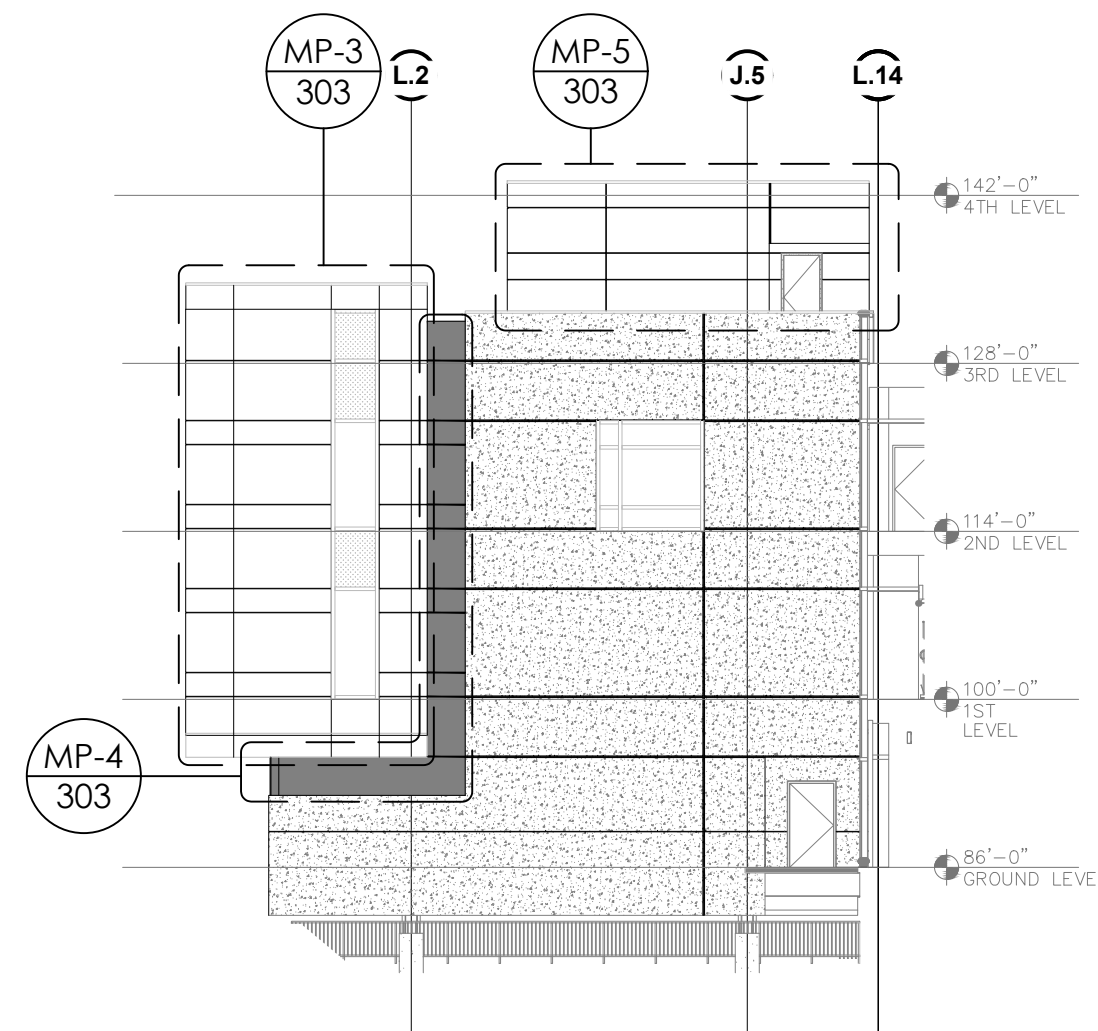

**3 NORTH BUILDING ELEVATION**  
 SCALE: NTS ARCH REFERENCE: A13/A202

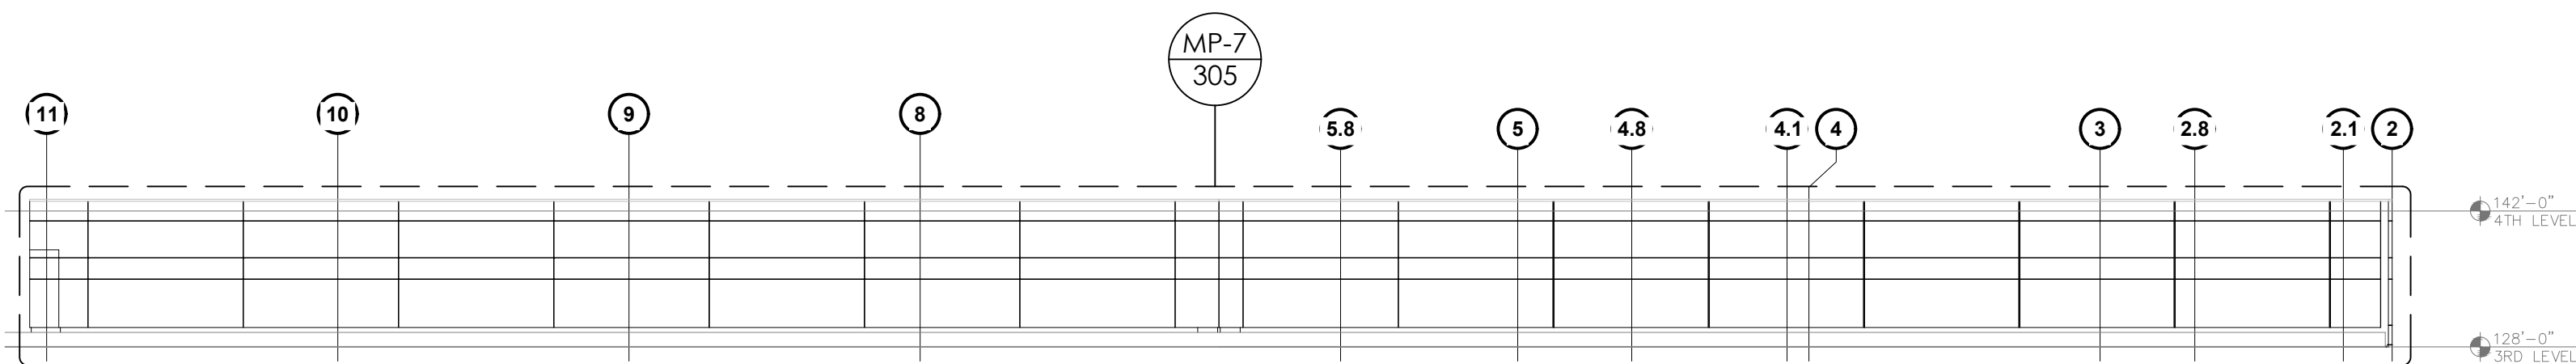

**4 WEST BUILDING ELEVATION**  
 SCALE: NTS ARCH REFERENCE: J1-N1/A203


# ACM PANEL SAMPLE

AHO GINSBURG		
PROJECT	PHASE	SHEET
00000	00	300







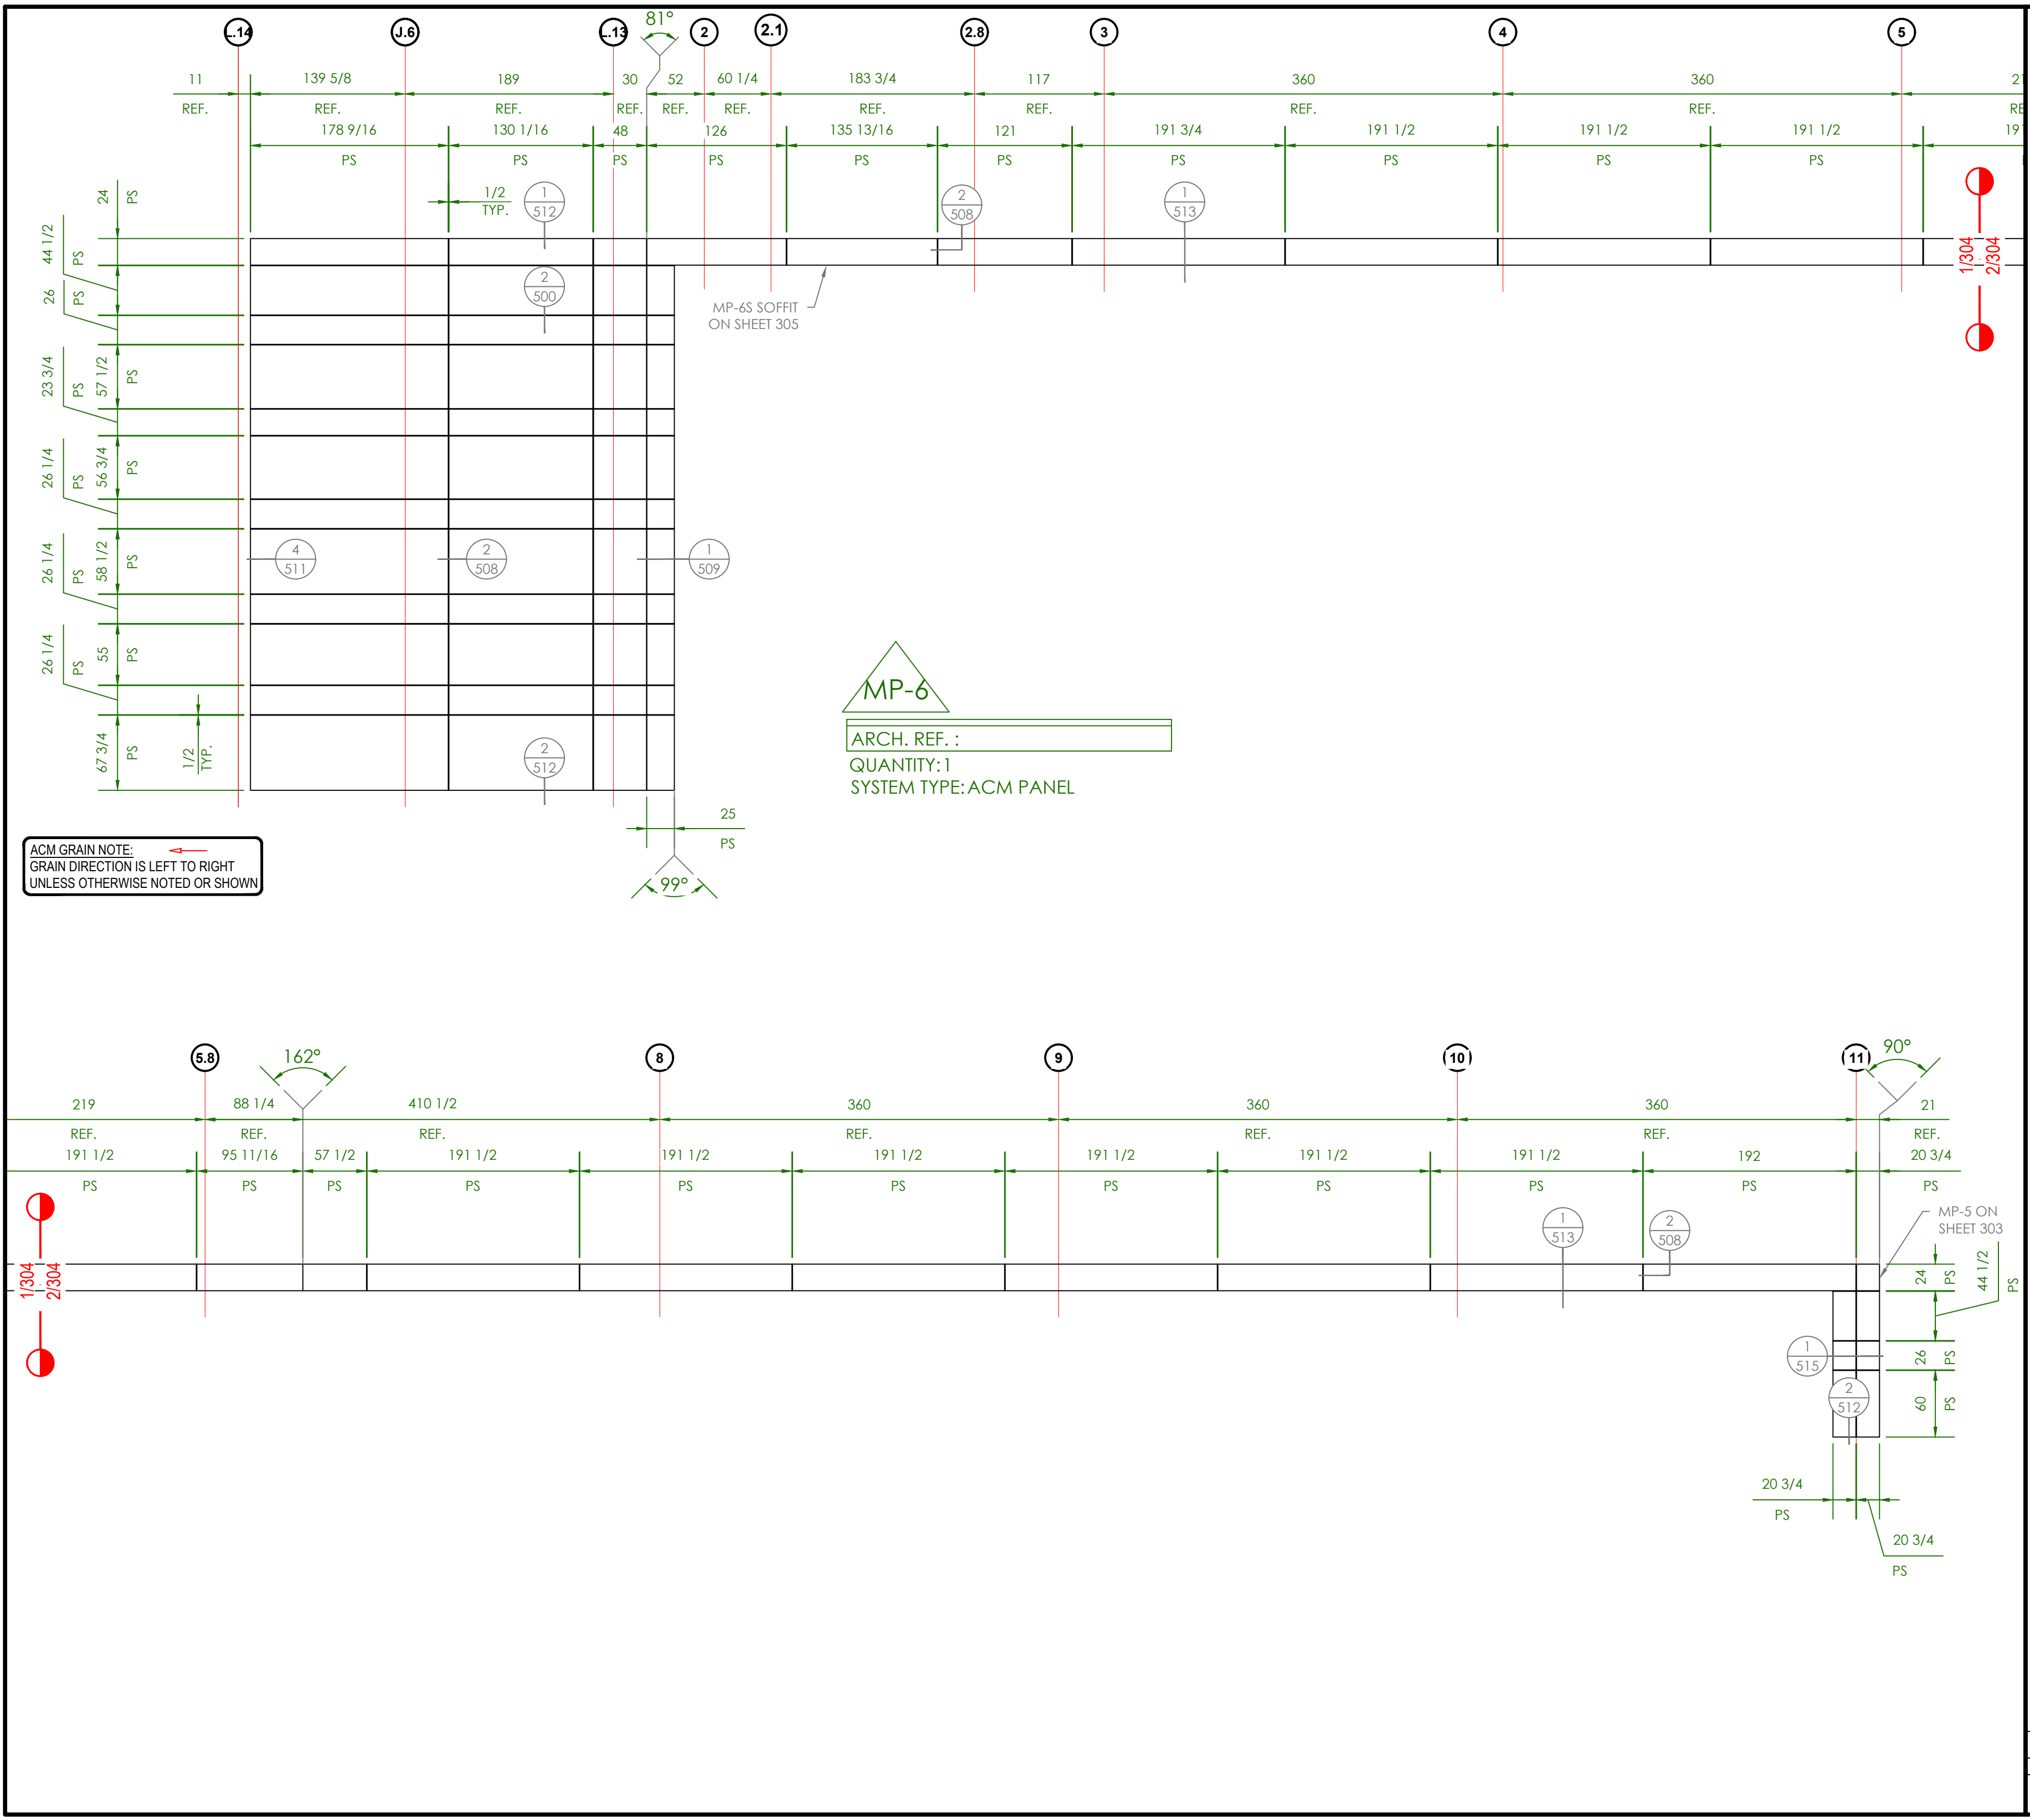


# ACM PANEL SAMPLE

AHO GINSBURG		
PROJECT	PHASE	SHEET
00000	00	304

1


PLOT DATE: 2026-4-2

# ACM PANEL SAMPLE

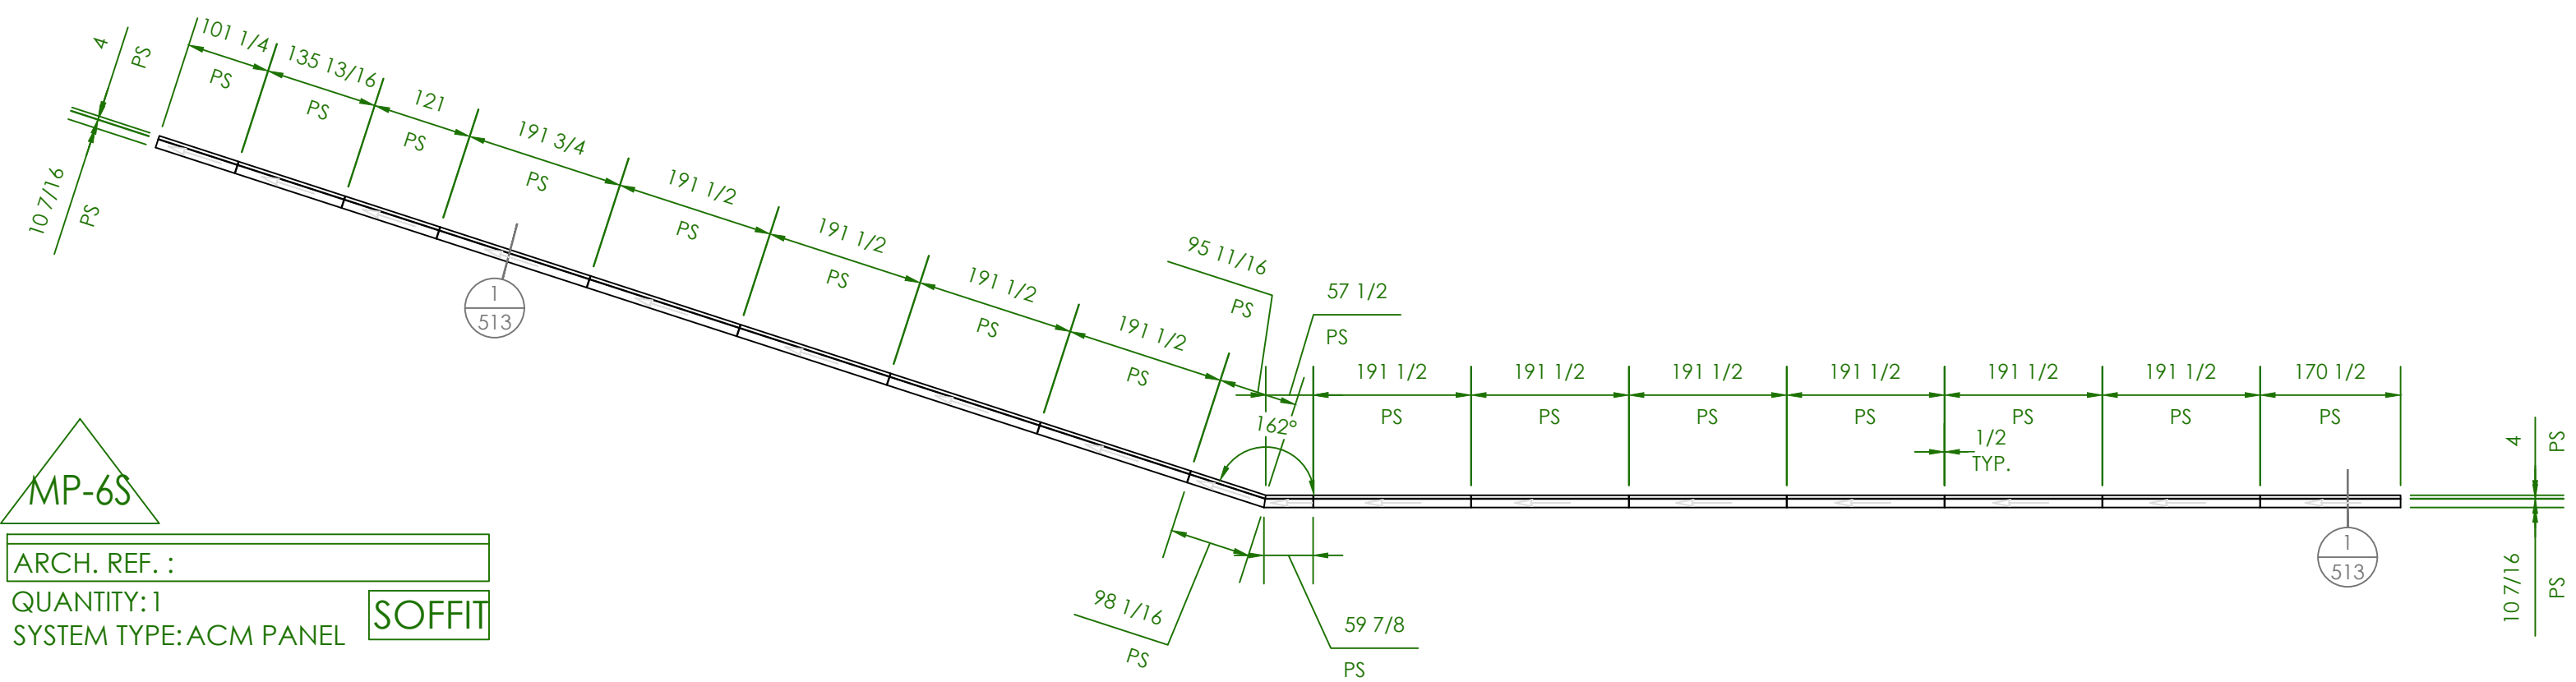


**MP-6S**  
 ARCH. REF. :  
 QUANTITY: 1  
 SYSTEM TYPE: ACM PANEL  
**SOFFIT**

**ACM GRAIN NOTE:**  
 GRAIN DIRECTION IS LEFT TO RIGHT  
 UNLESS OTHERWISE NOTED OR SHOWN

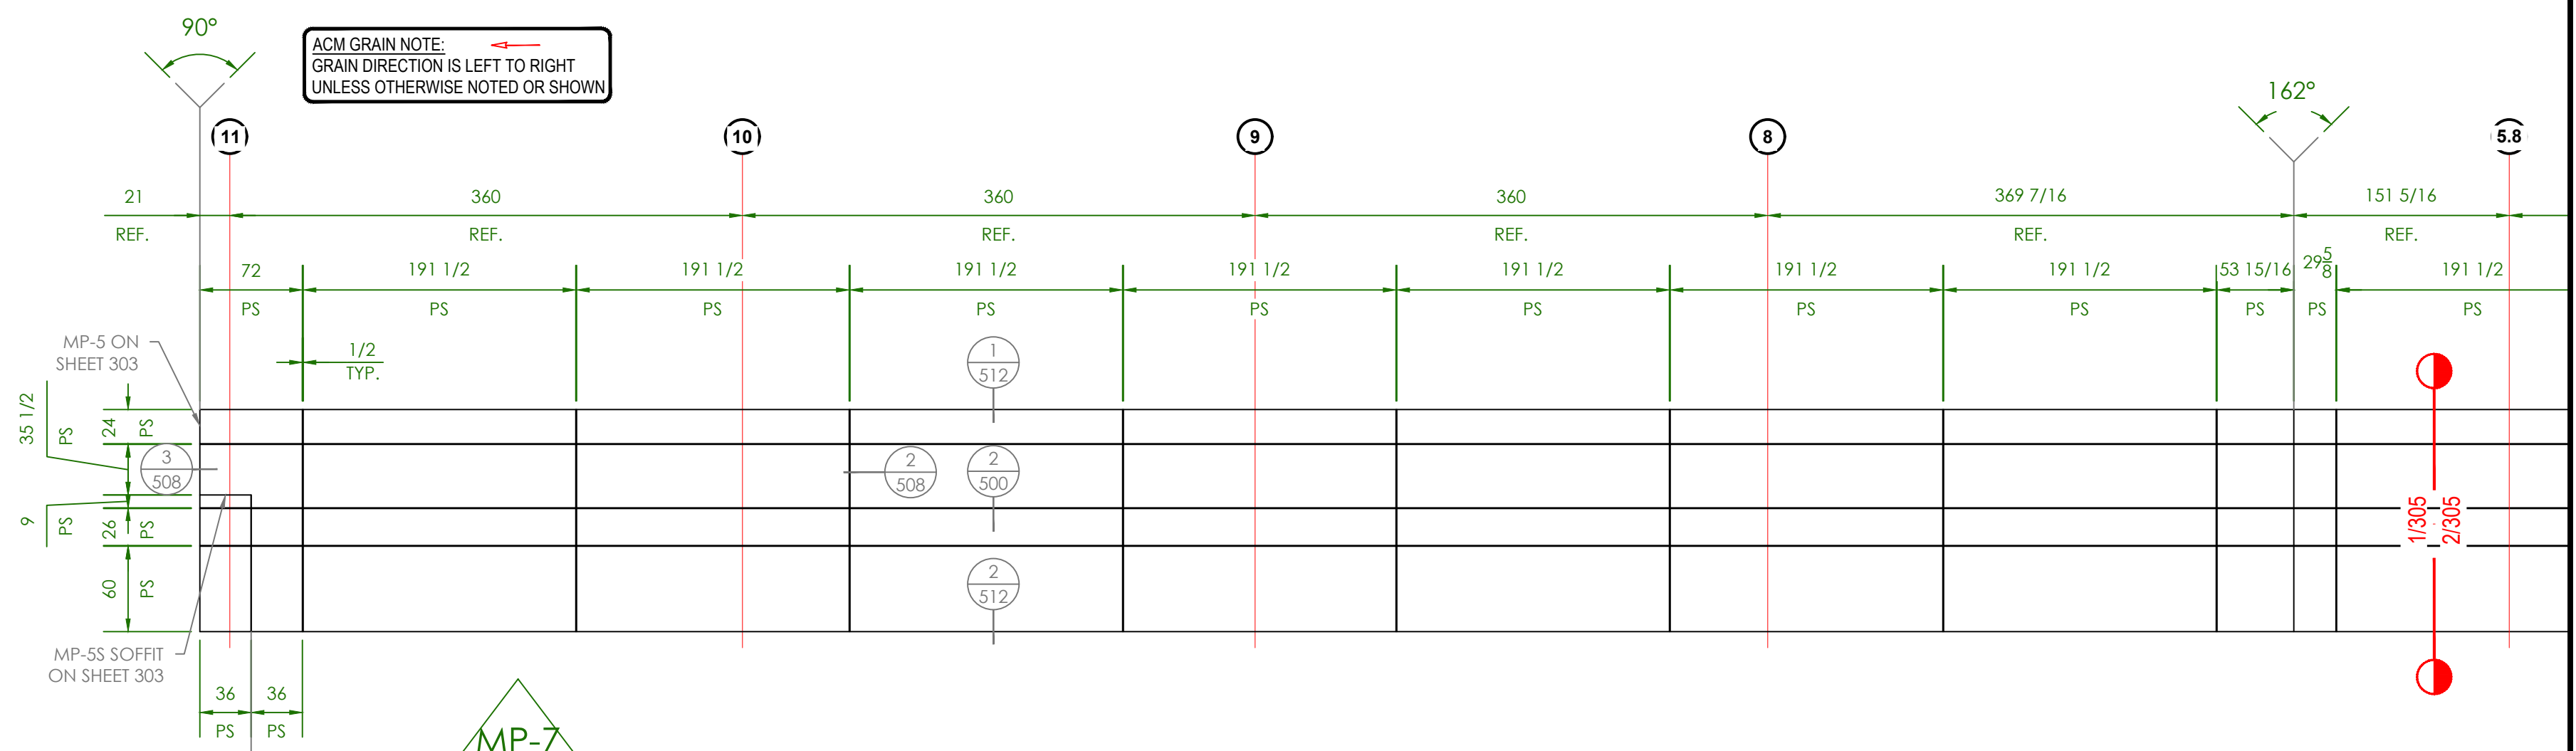


**MP-7**  
 ARCH. REF. :  
 QUANTITY: 1  
 SYSTEM TYPE: ACM PANEL

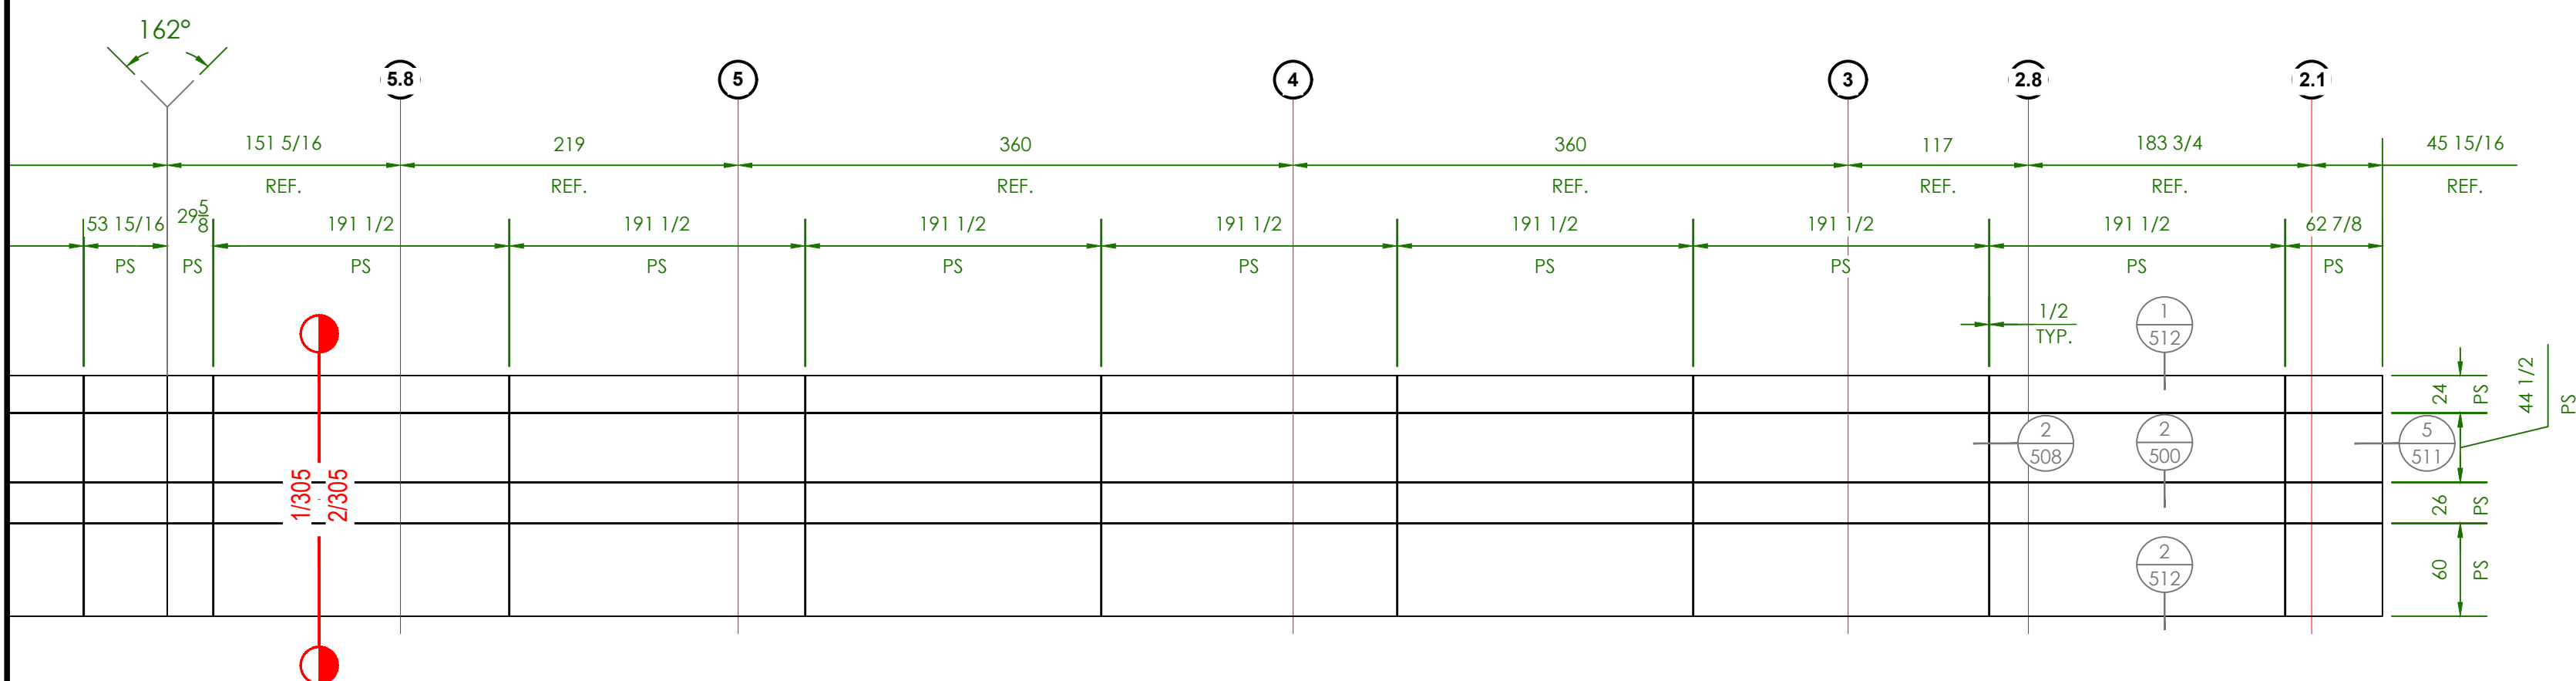

AHO GINSBURG		
PROJECT	PHASE	SHEET
00000	00	305

1

TOP OF STEEL  
134'-6"

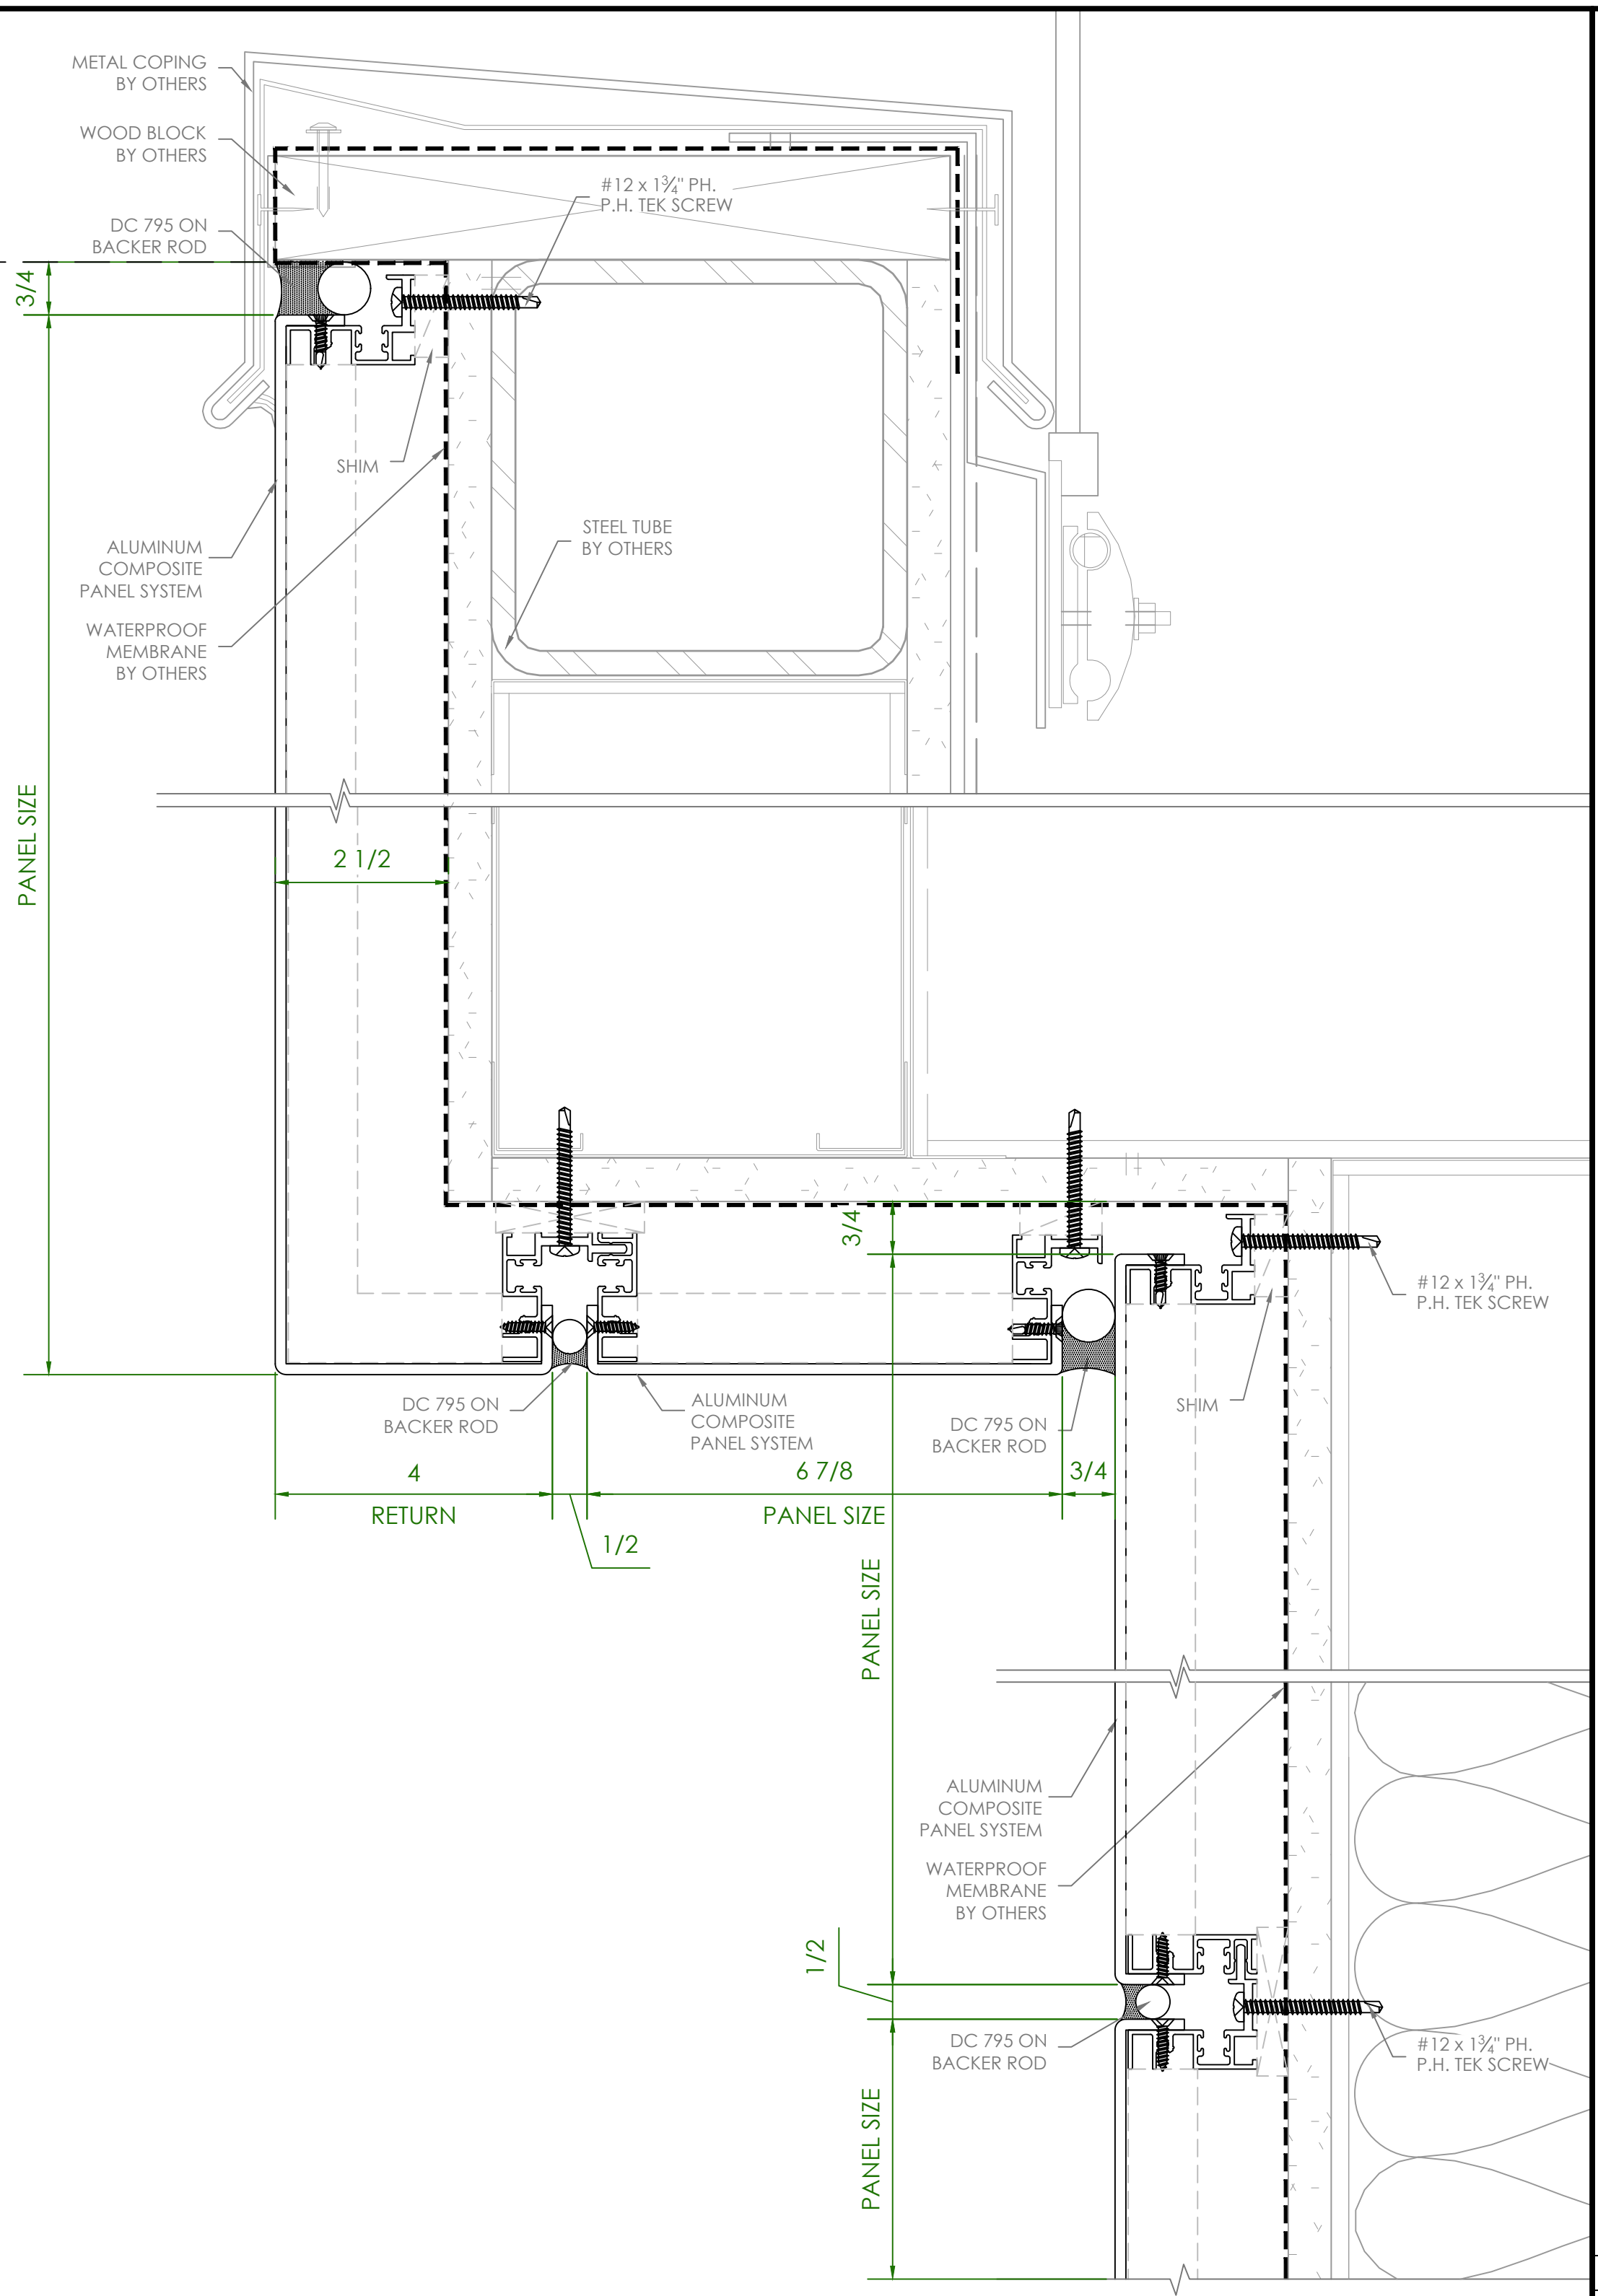

1 PANEL HEAD - ACM  
SCALE: 0'-6" = 1'-0" ARCH REFERENCE: H13/A246


2 HORIZONTAL PANEL JOINT - ACM  
SCALE: 0'-6" = 1'-0" ARCH REFERENCE:

# ACM PANEL SAMPLE

AHO GINSBURG		
PROJECT	PHASE	SHEET
00000	00	500

1

PLOT DATE: 2026-4-2

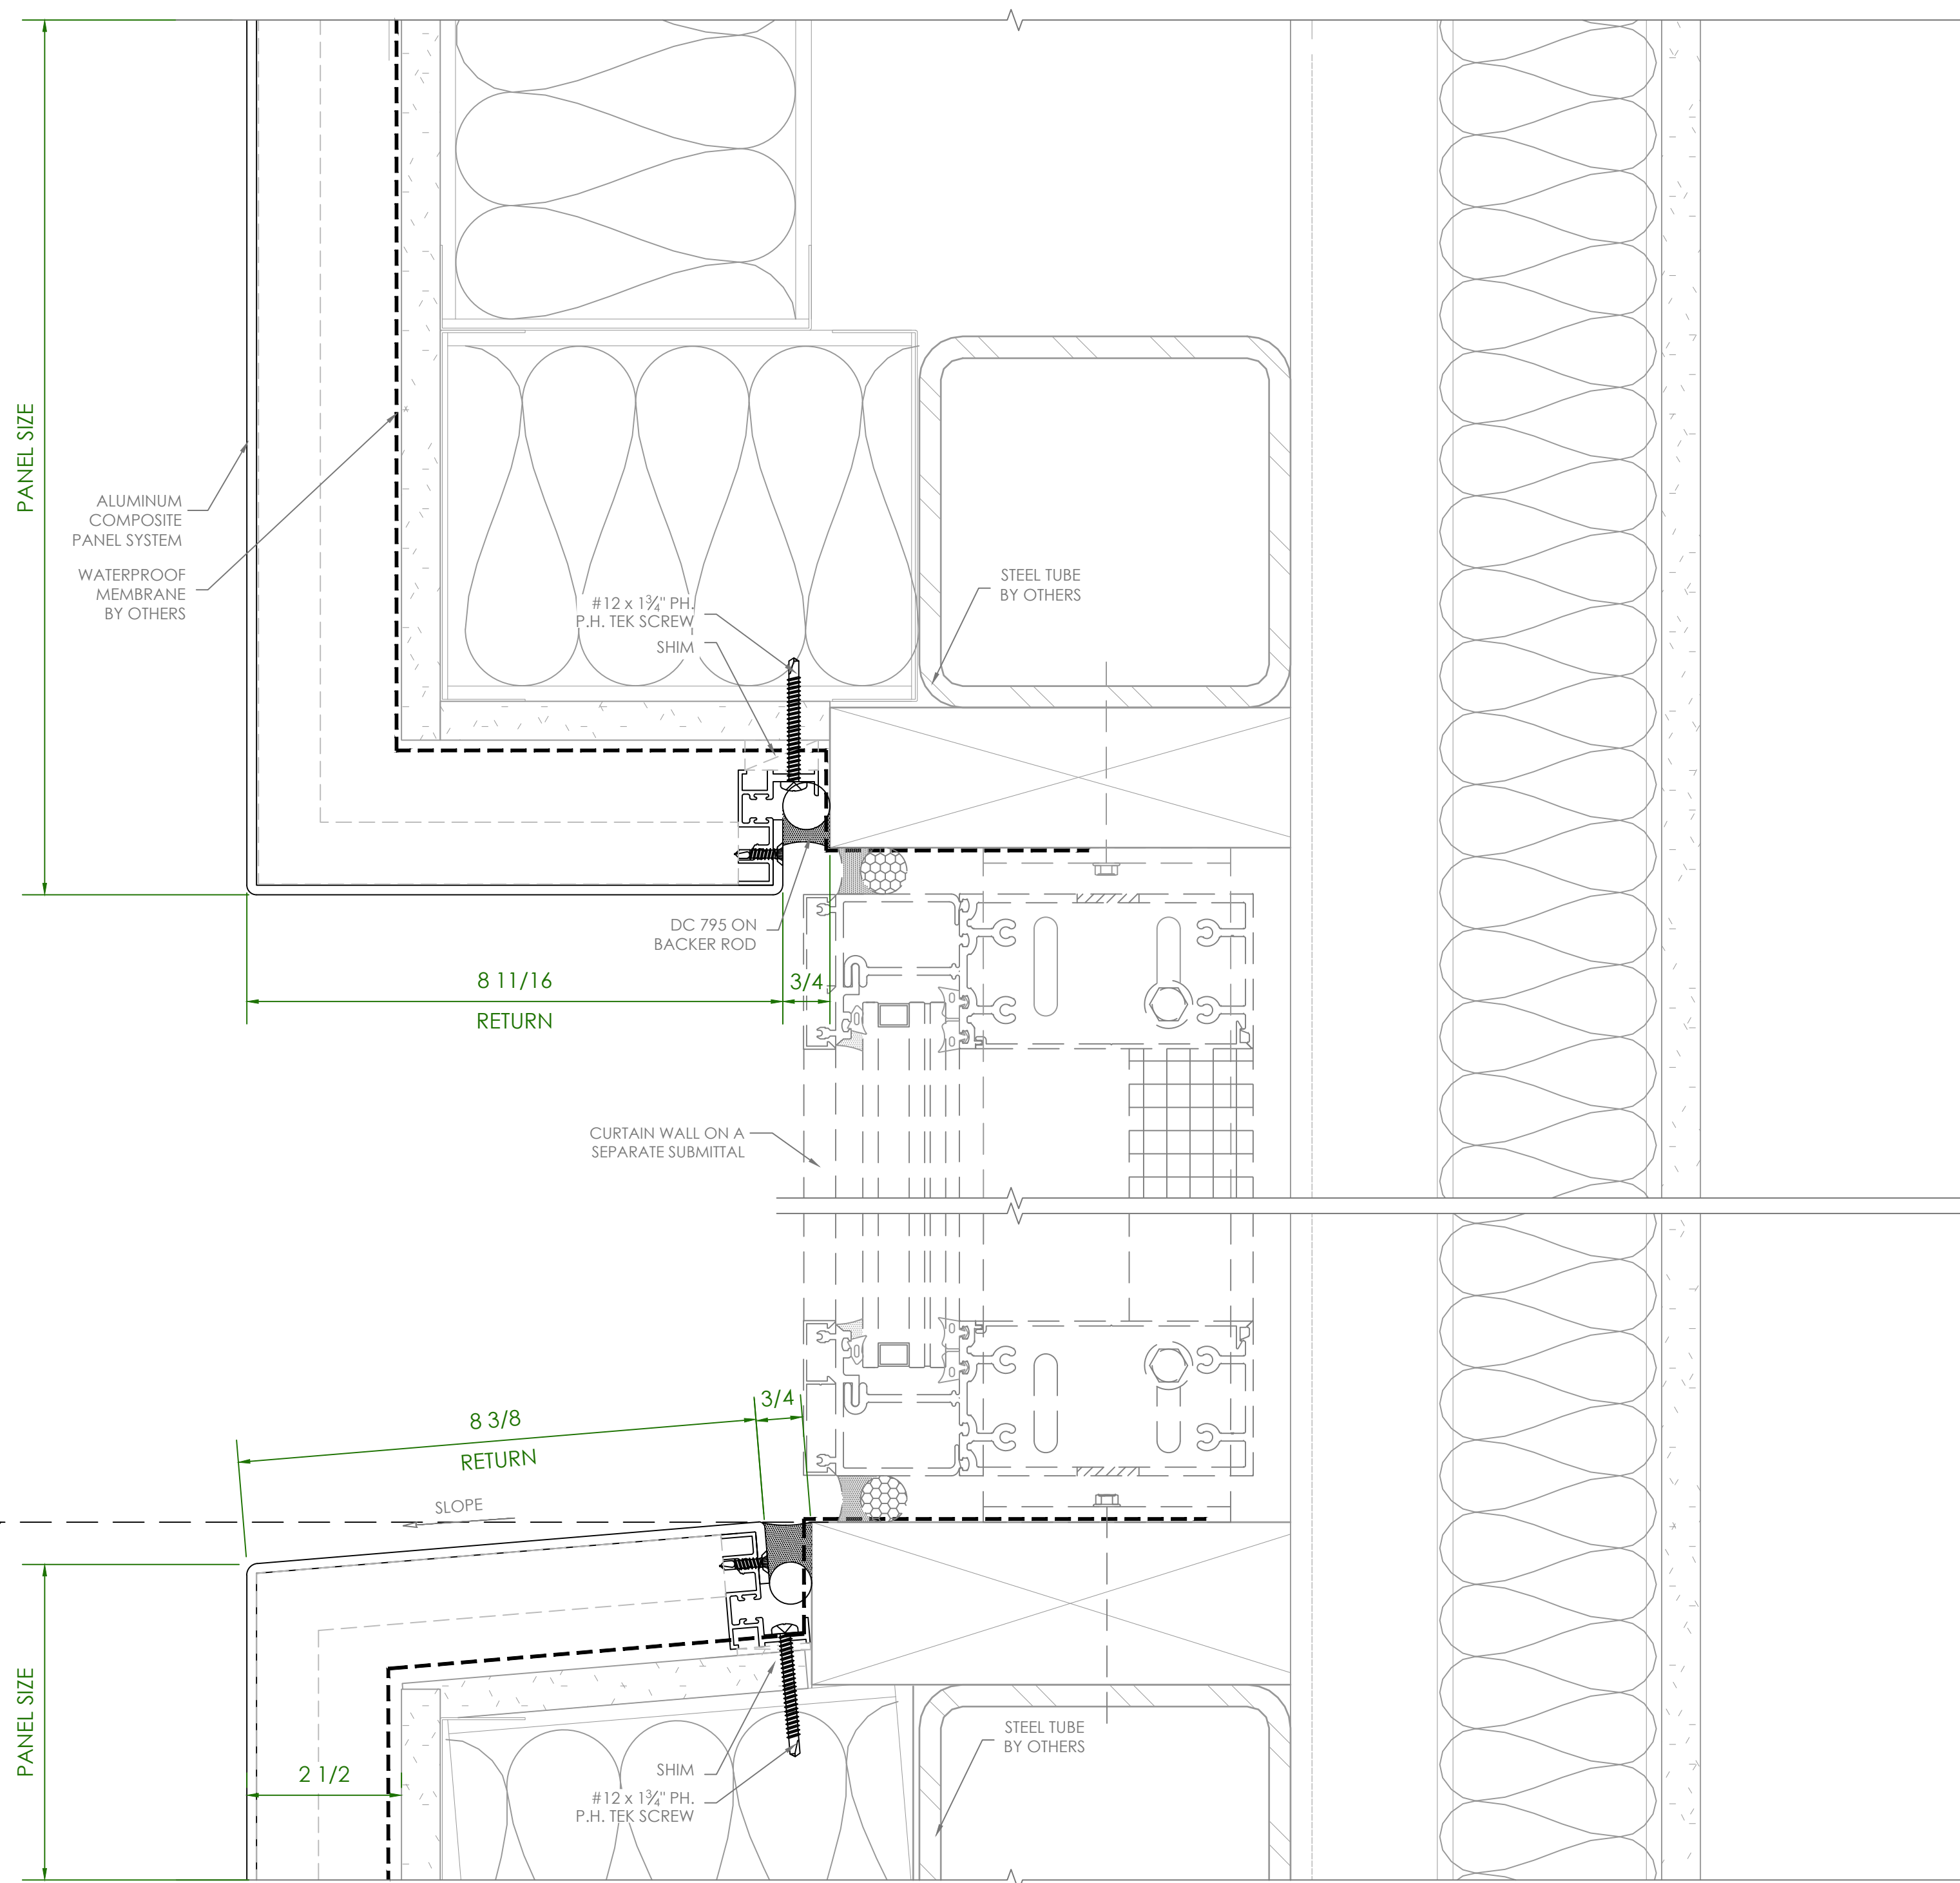

ROUGH OPENING  
121'-0"


ROUGH OPENING  
107'-0"

**1** PANEL HEAD/SILL DETAIL - ACM  
SCALE: 0'-6" = 1'-0" ARCH REFERENCE: G14/A249

# ACM PANEL SAMPLE

AHO GINSBURG		
PROJECT	PHASE	SHEET
00000	00	501
		1

PLOT DATE: 2026-4-2

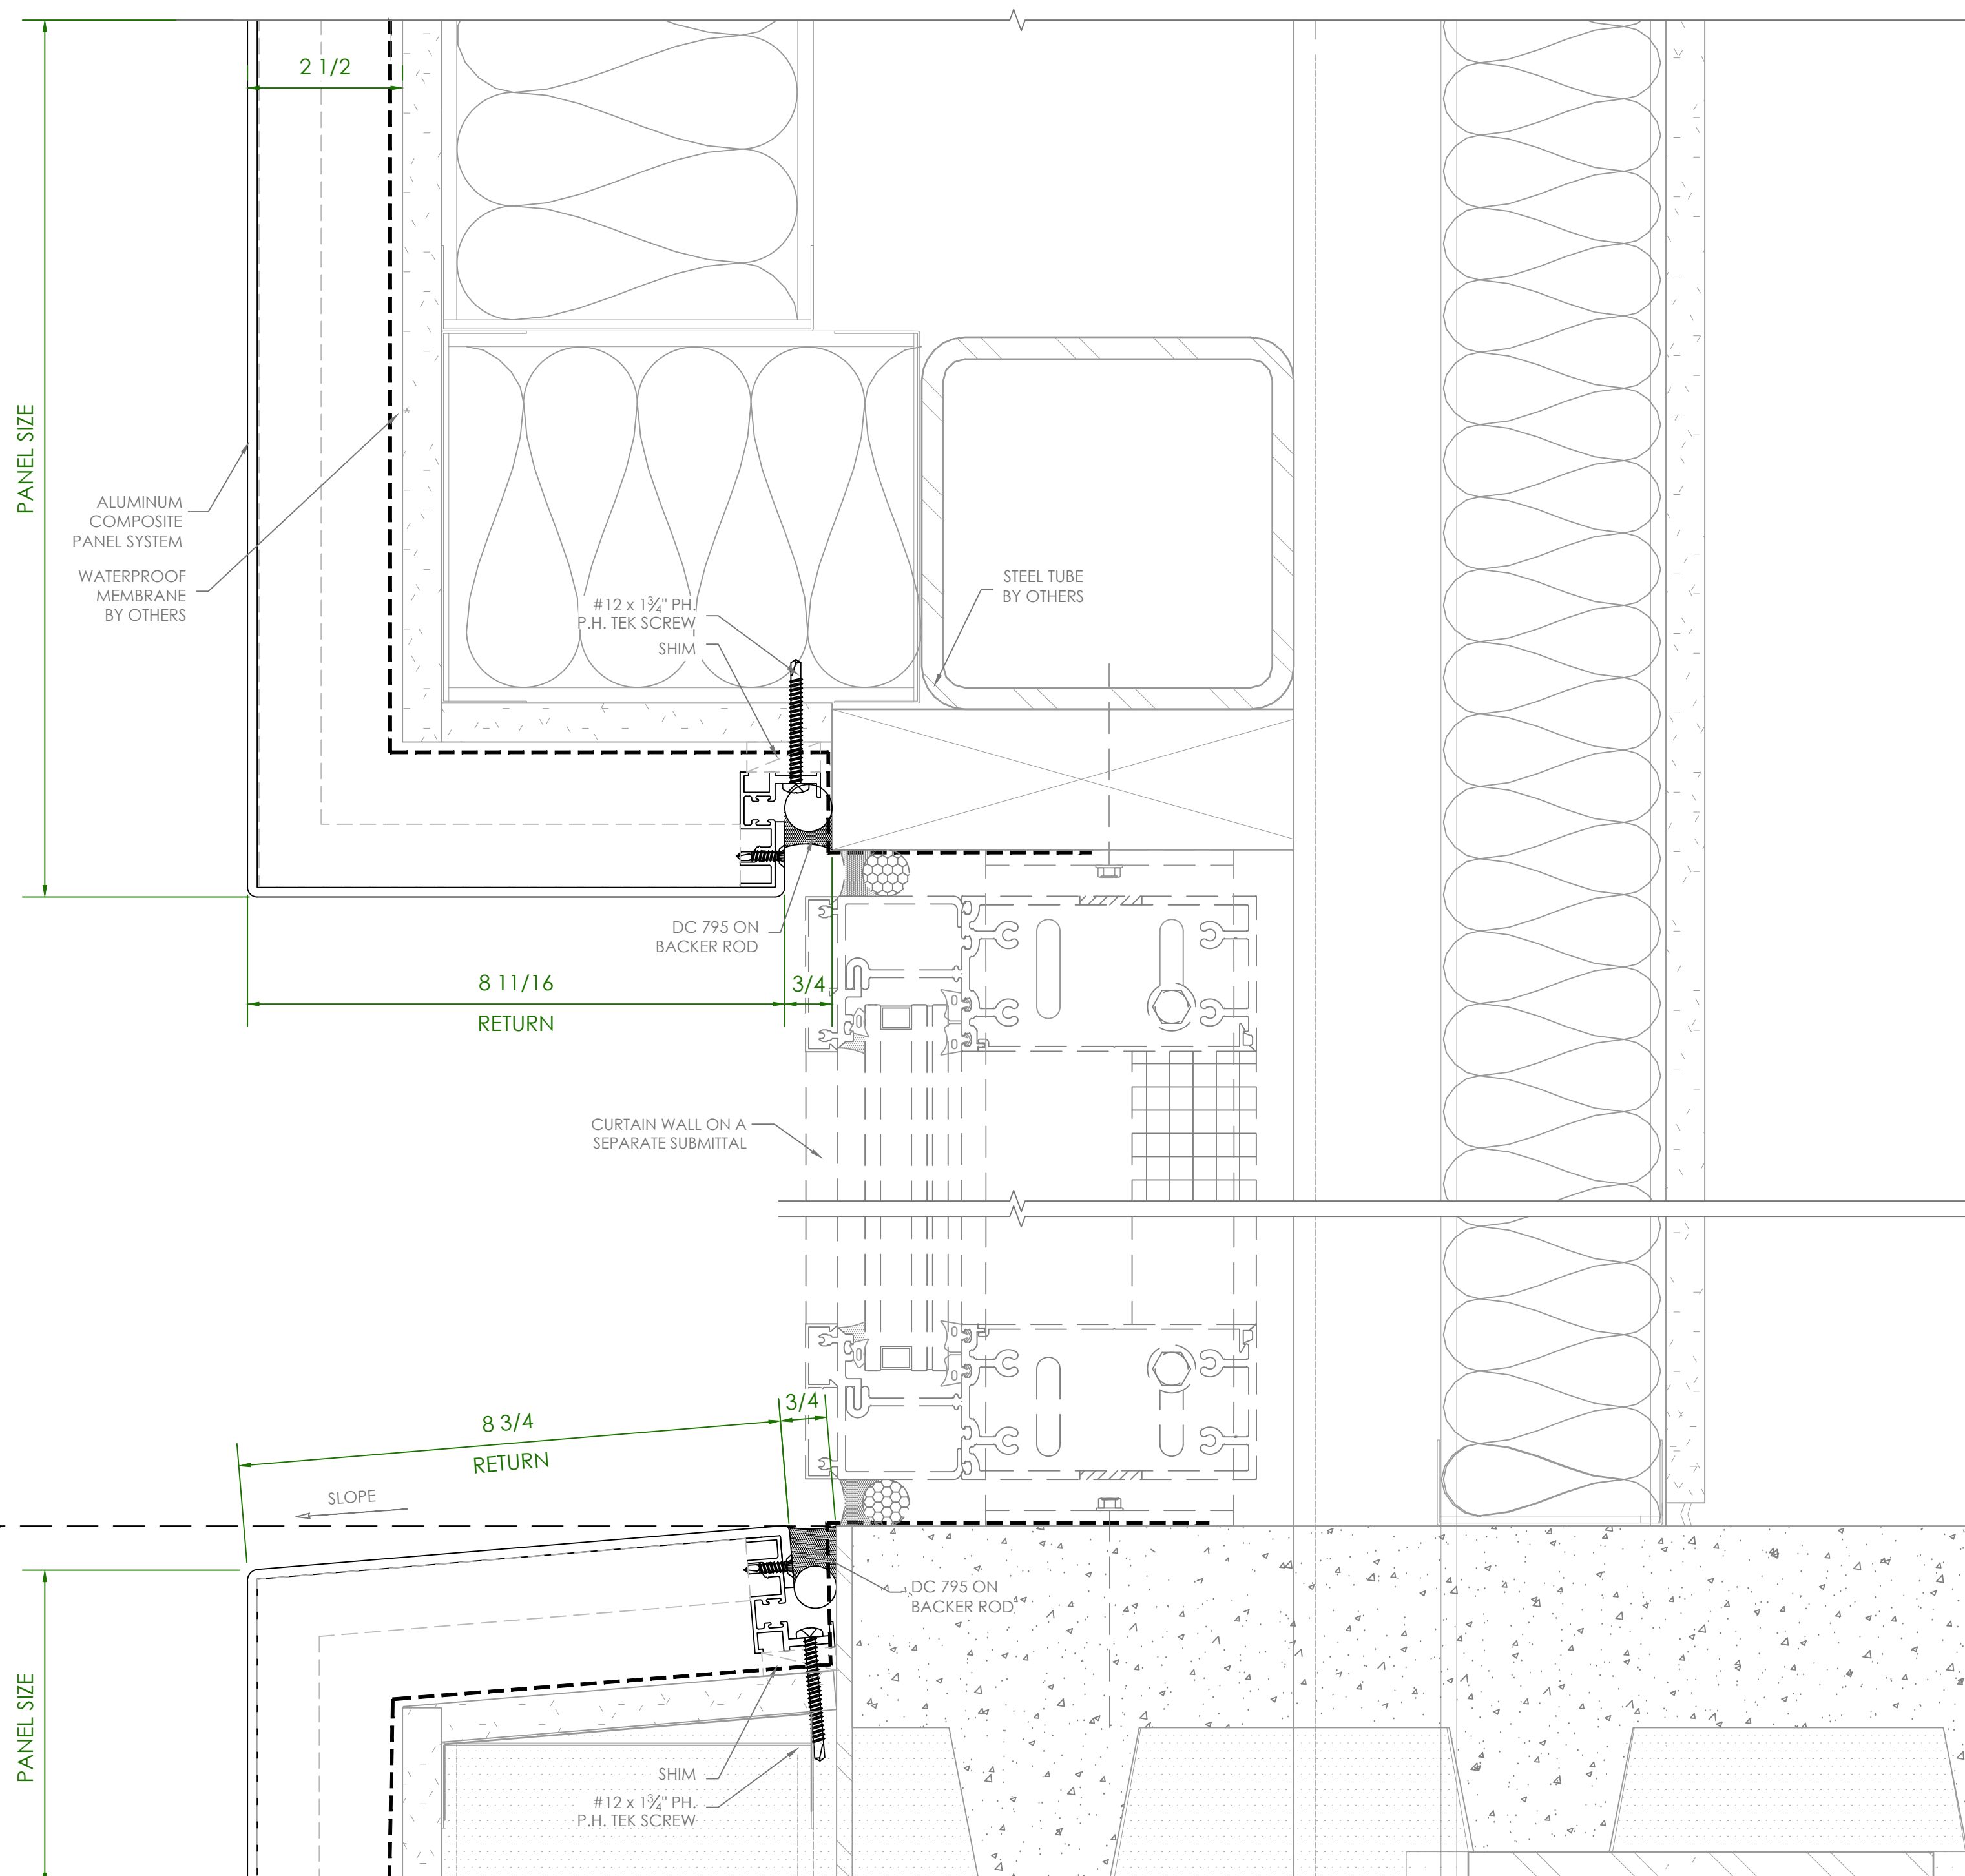


# ACM PANEL SAMPLE

1 PANEL HEAD/SILL DETAIL - ACM  
 SCALE: 0'-6" = 1'-0"  
 ARCH REFERENCE: A14/A249

AHO GINSBURG		
PROJECT	PHASE	SHEET
00000	00	502

1

PLOT DATE: 2026-4-2

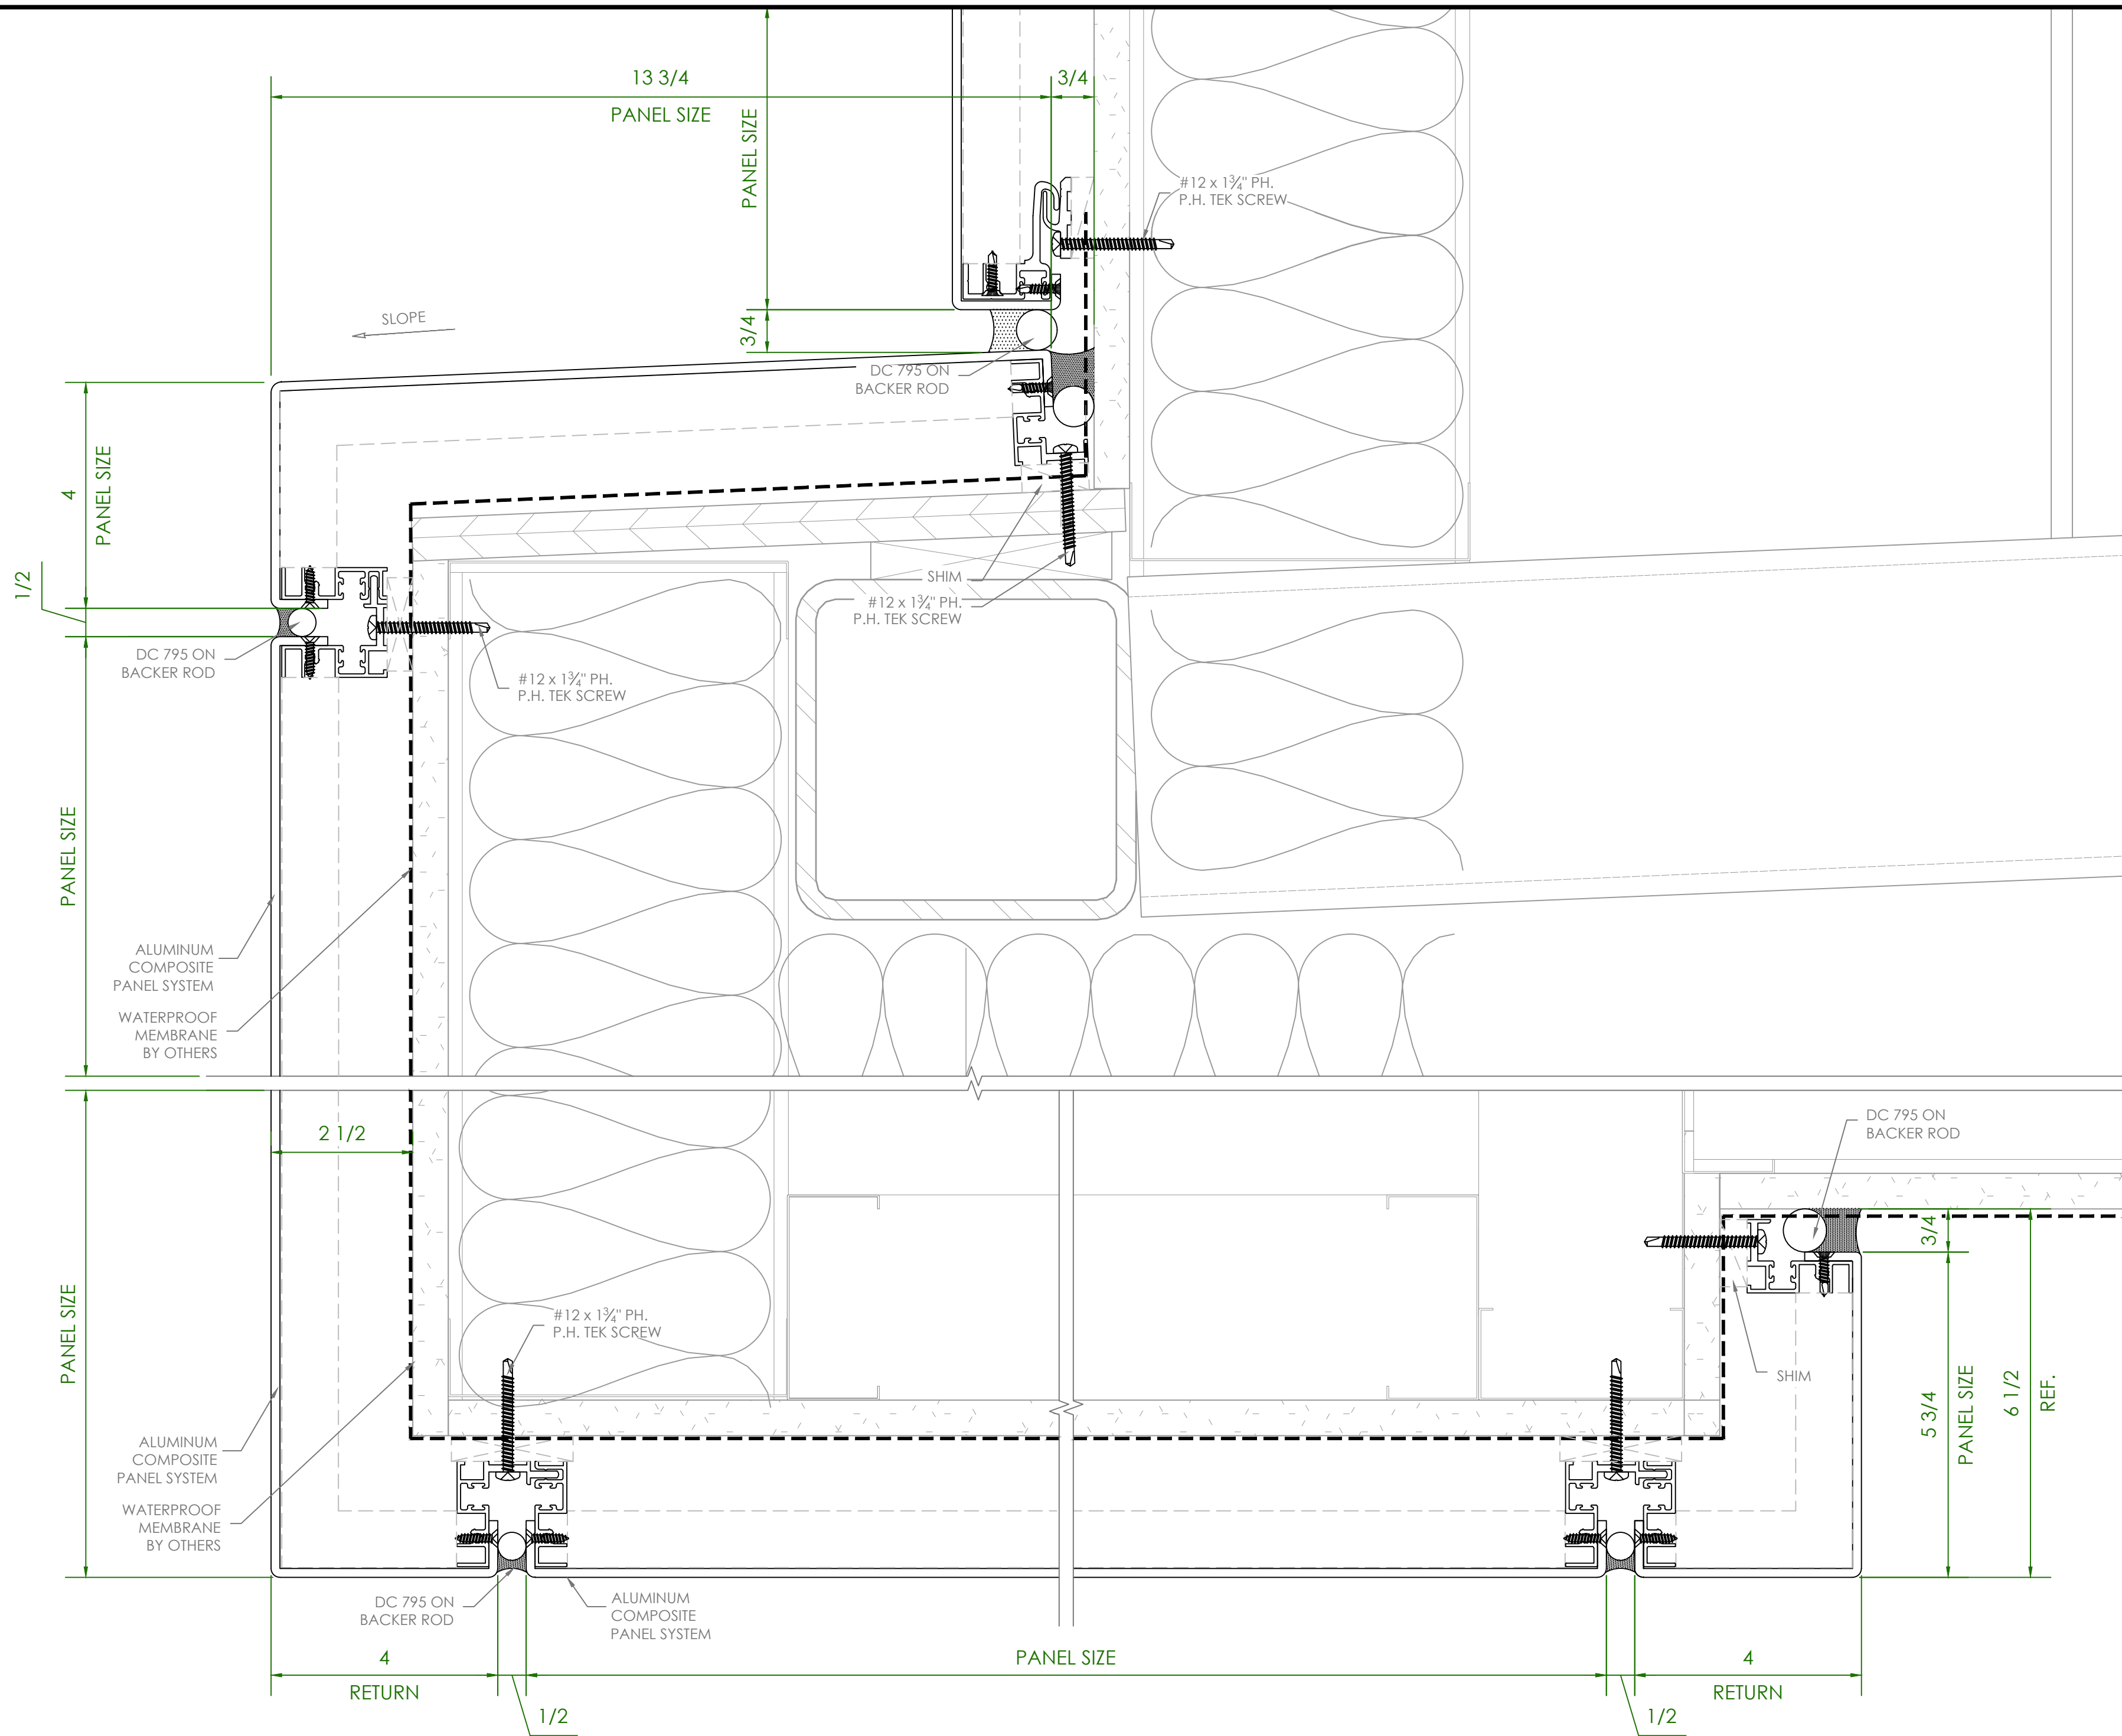


# ACM PANEL SAMPLE


**1** PANEL SECTION DETAIL - ACM  
 SCALE: 0'-6" = 1'-0" ARCH REFERENCE: A13/A246-A10/A249

AHO GINSBURG			
PROJECT	PHASE	SHEET	1
00000	00	503	

PLOT DATE: 2026-4-2

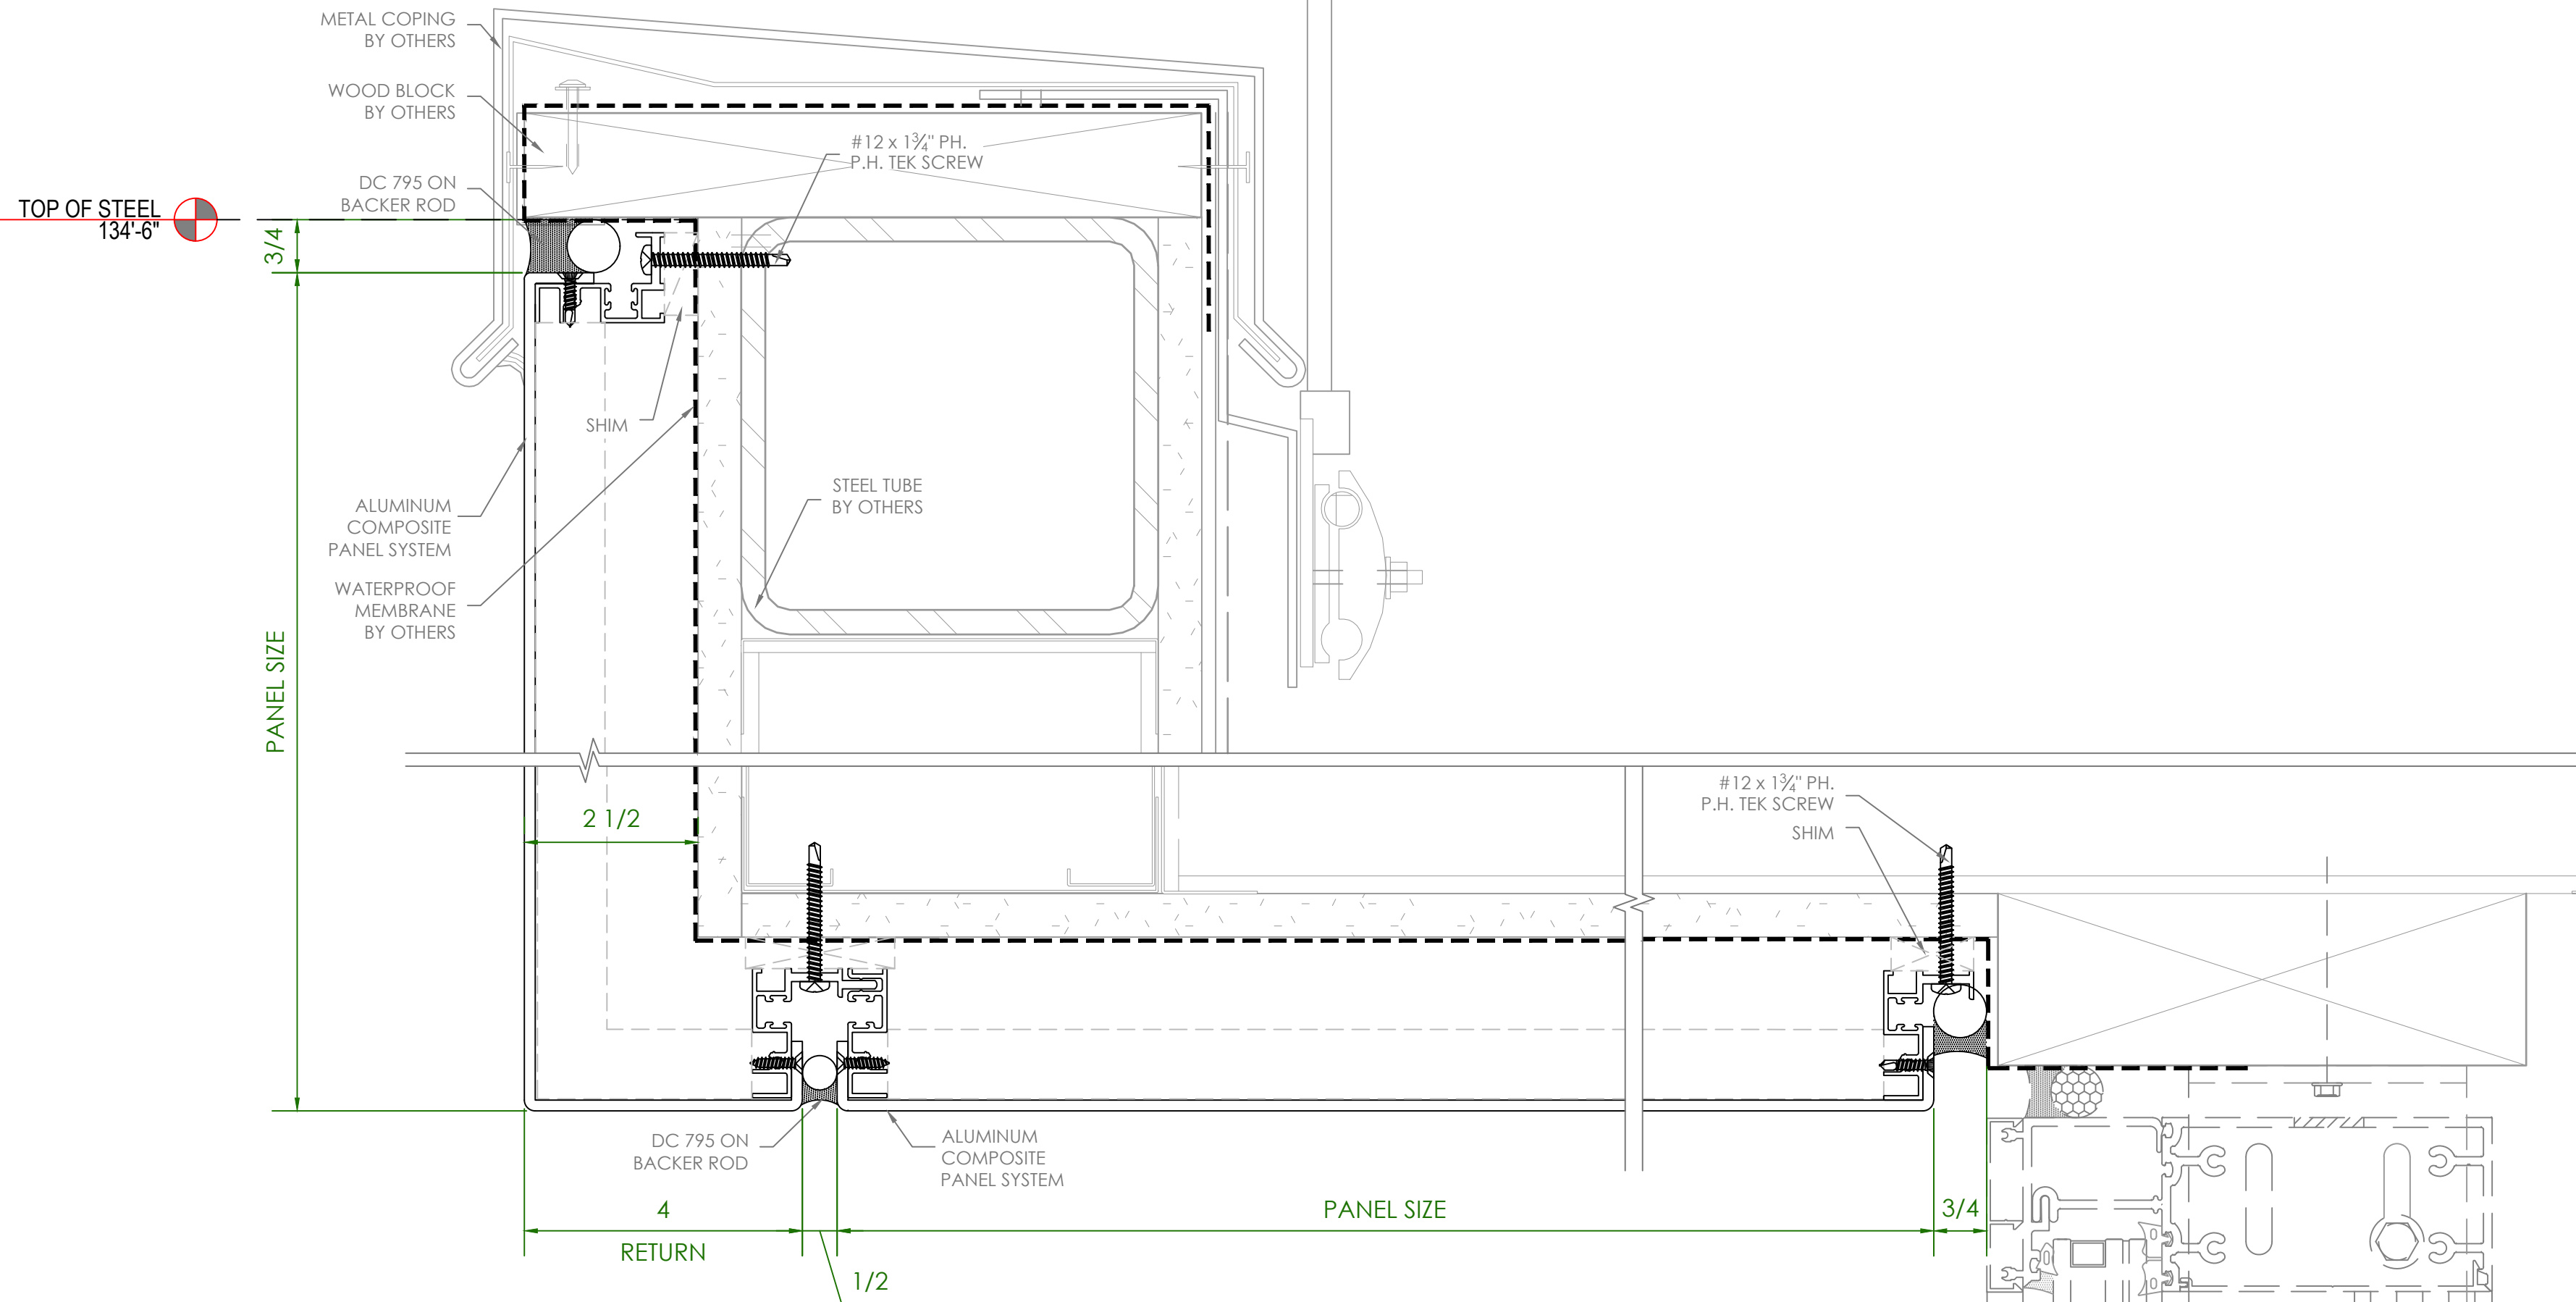

**1** PANEL SECTION DETAIL - ACM  
 SCALE: 0'-6" = 1'-0" ARCH REFERENCE: H7/A246

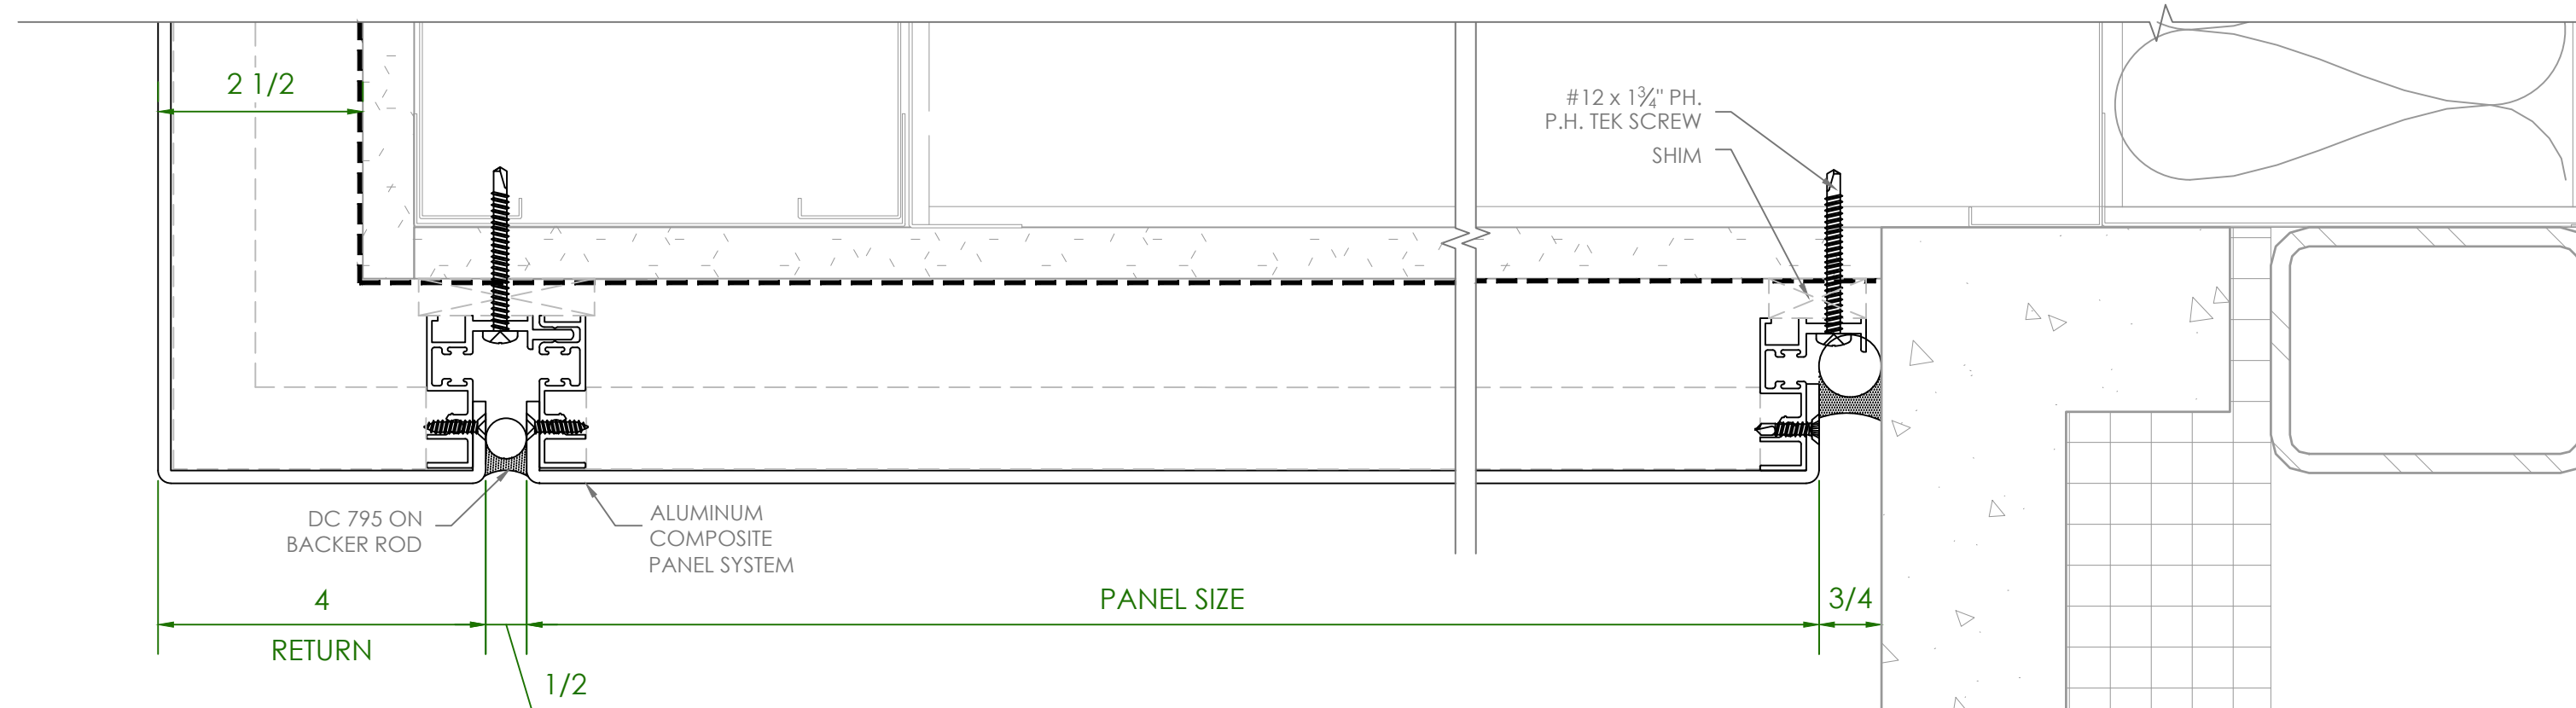


**2** PANEL SOFFIT DETAIL - ACM  
 SCALE: 0'-6" = 1'-0" ARCH REFERENCE: A1/A246

# ACM PANEL SAMPLE

AHO GINSBURG			
PROJECT	PHASE	SHEET	1
00000	00	504	

PLOT DATE: 2026-4-2

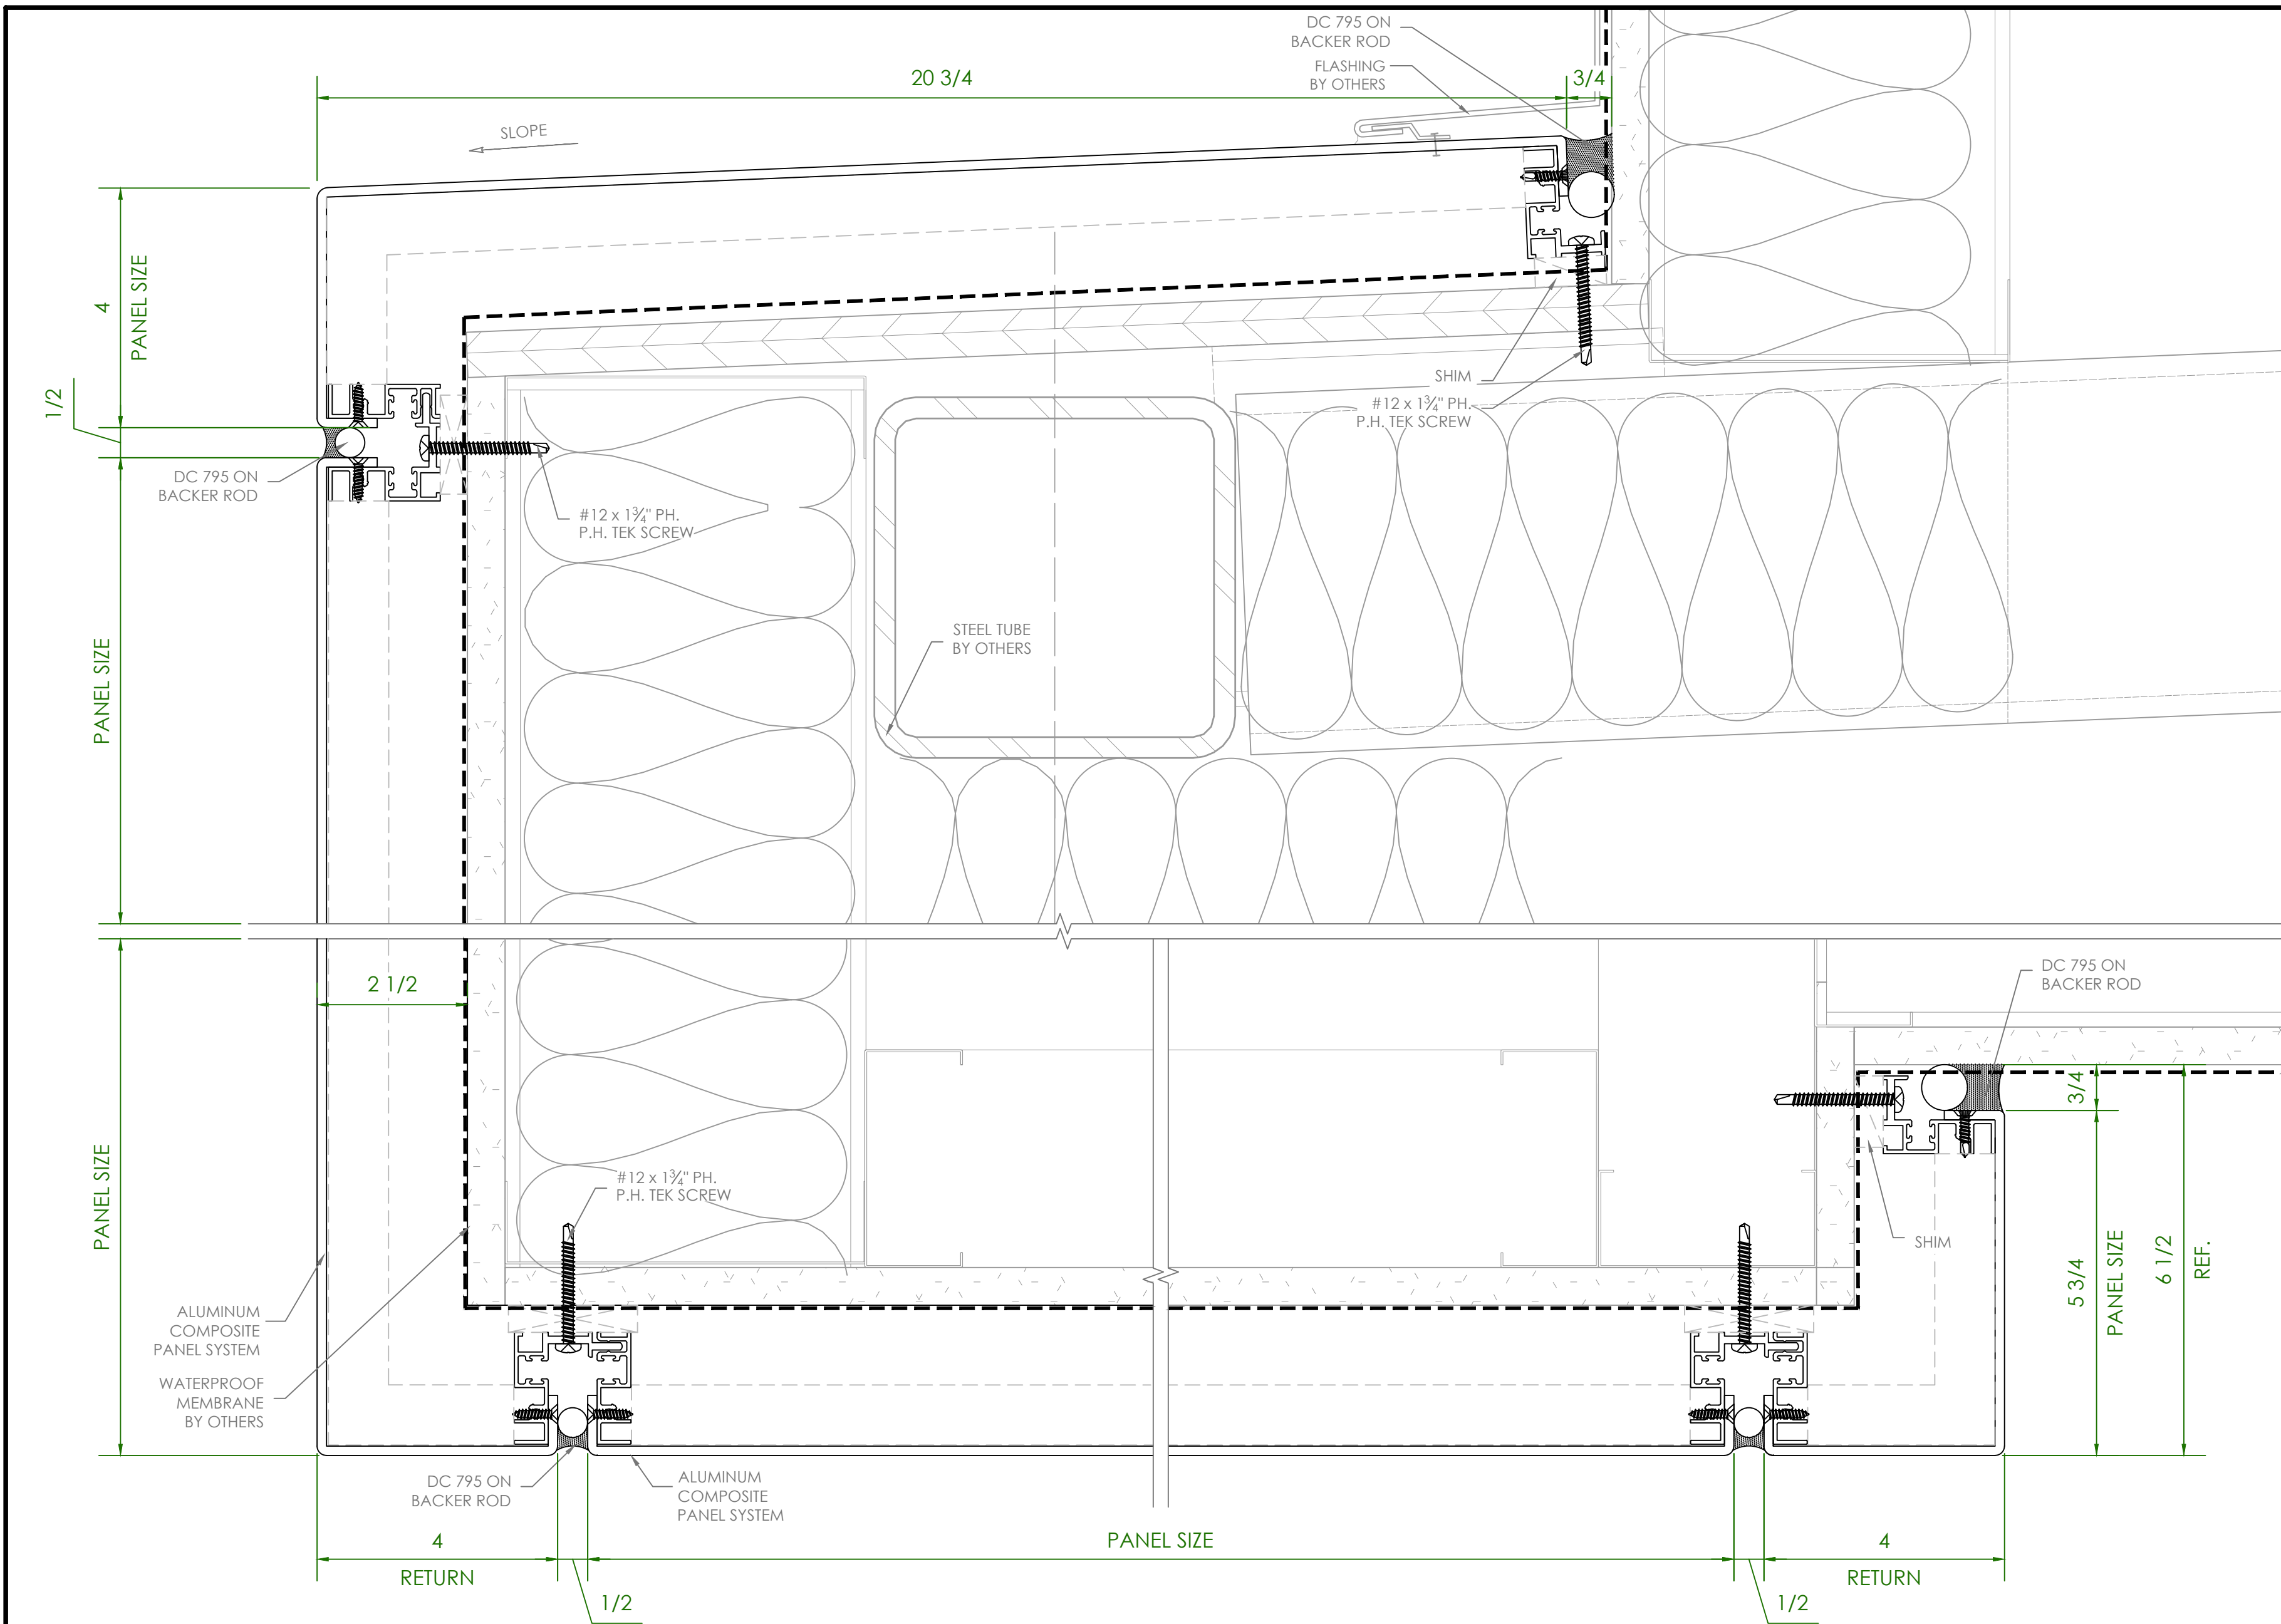


# ACM PANEL SAMPLE

**1** PANEL SECTION DETAIL - ACM  
 SCALE: 0'-6" = 1'-0" ARCH REFERENCE: A7/A246


AHO GINSBURG		
PROJECT	PHASE	SHEET
00000	00	505

1

PLOT DATE: 2026-4-2

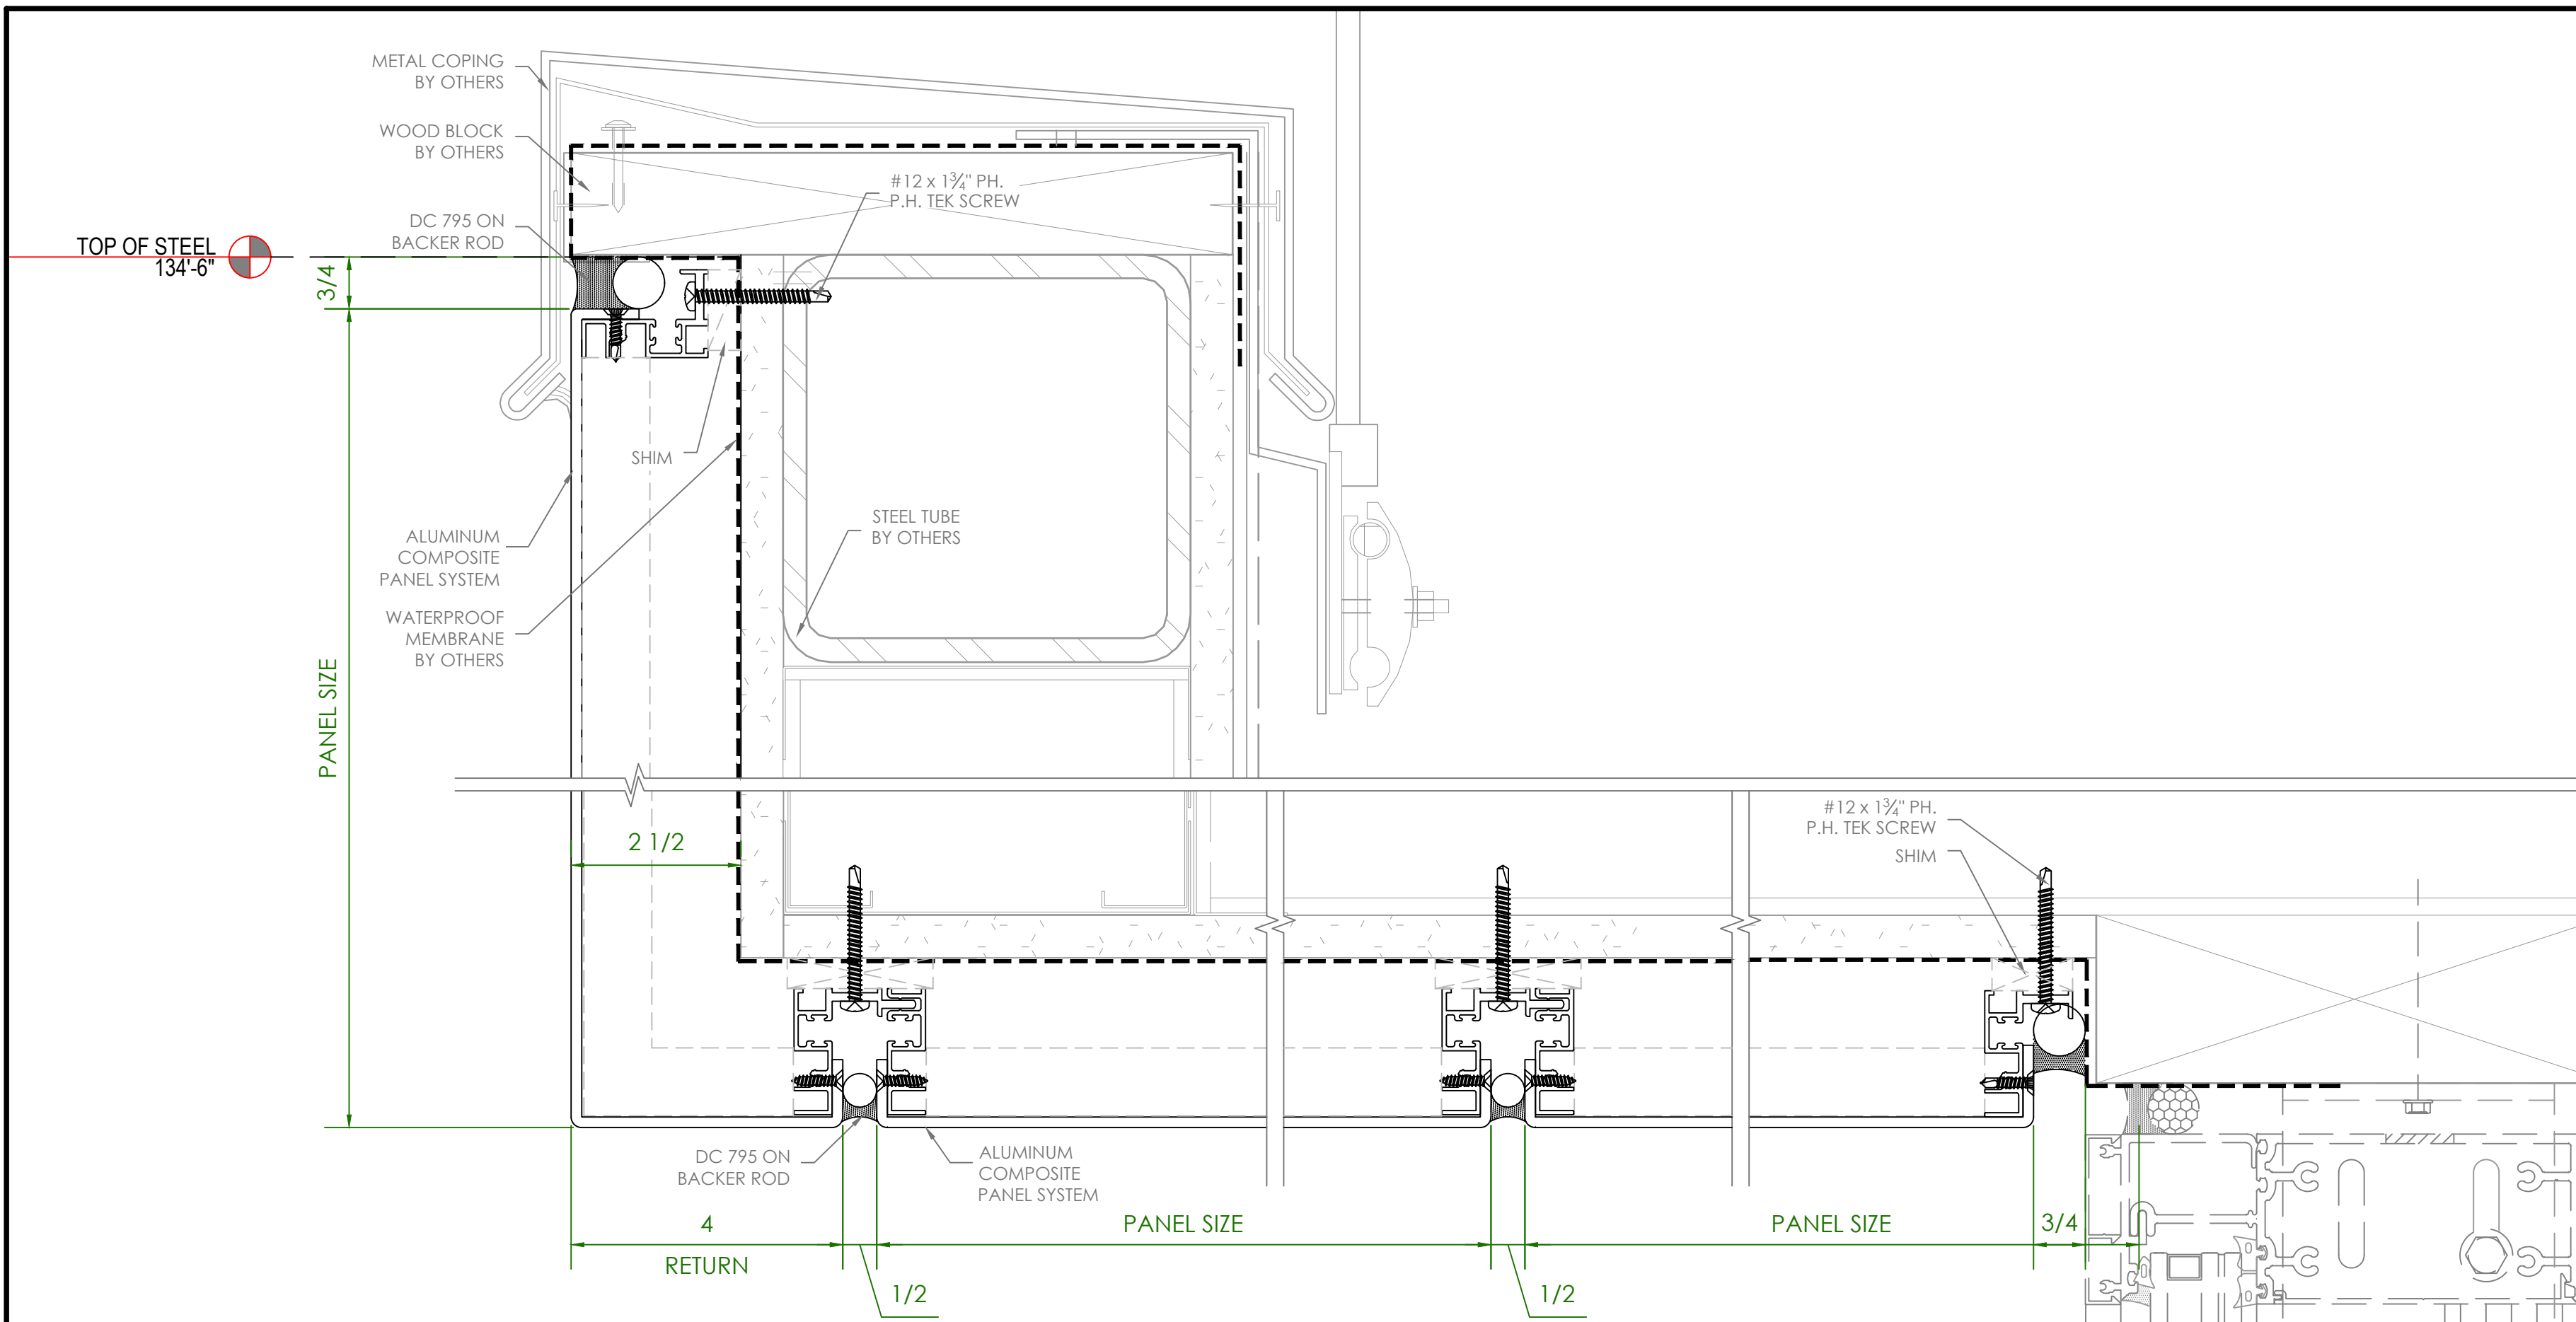

**1** PANEL SECTION DETAIL - ACM  
 SCALE: 0'-6" = 1'-0" ARCH REFERENCE: H1/A245

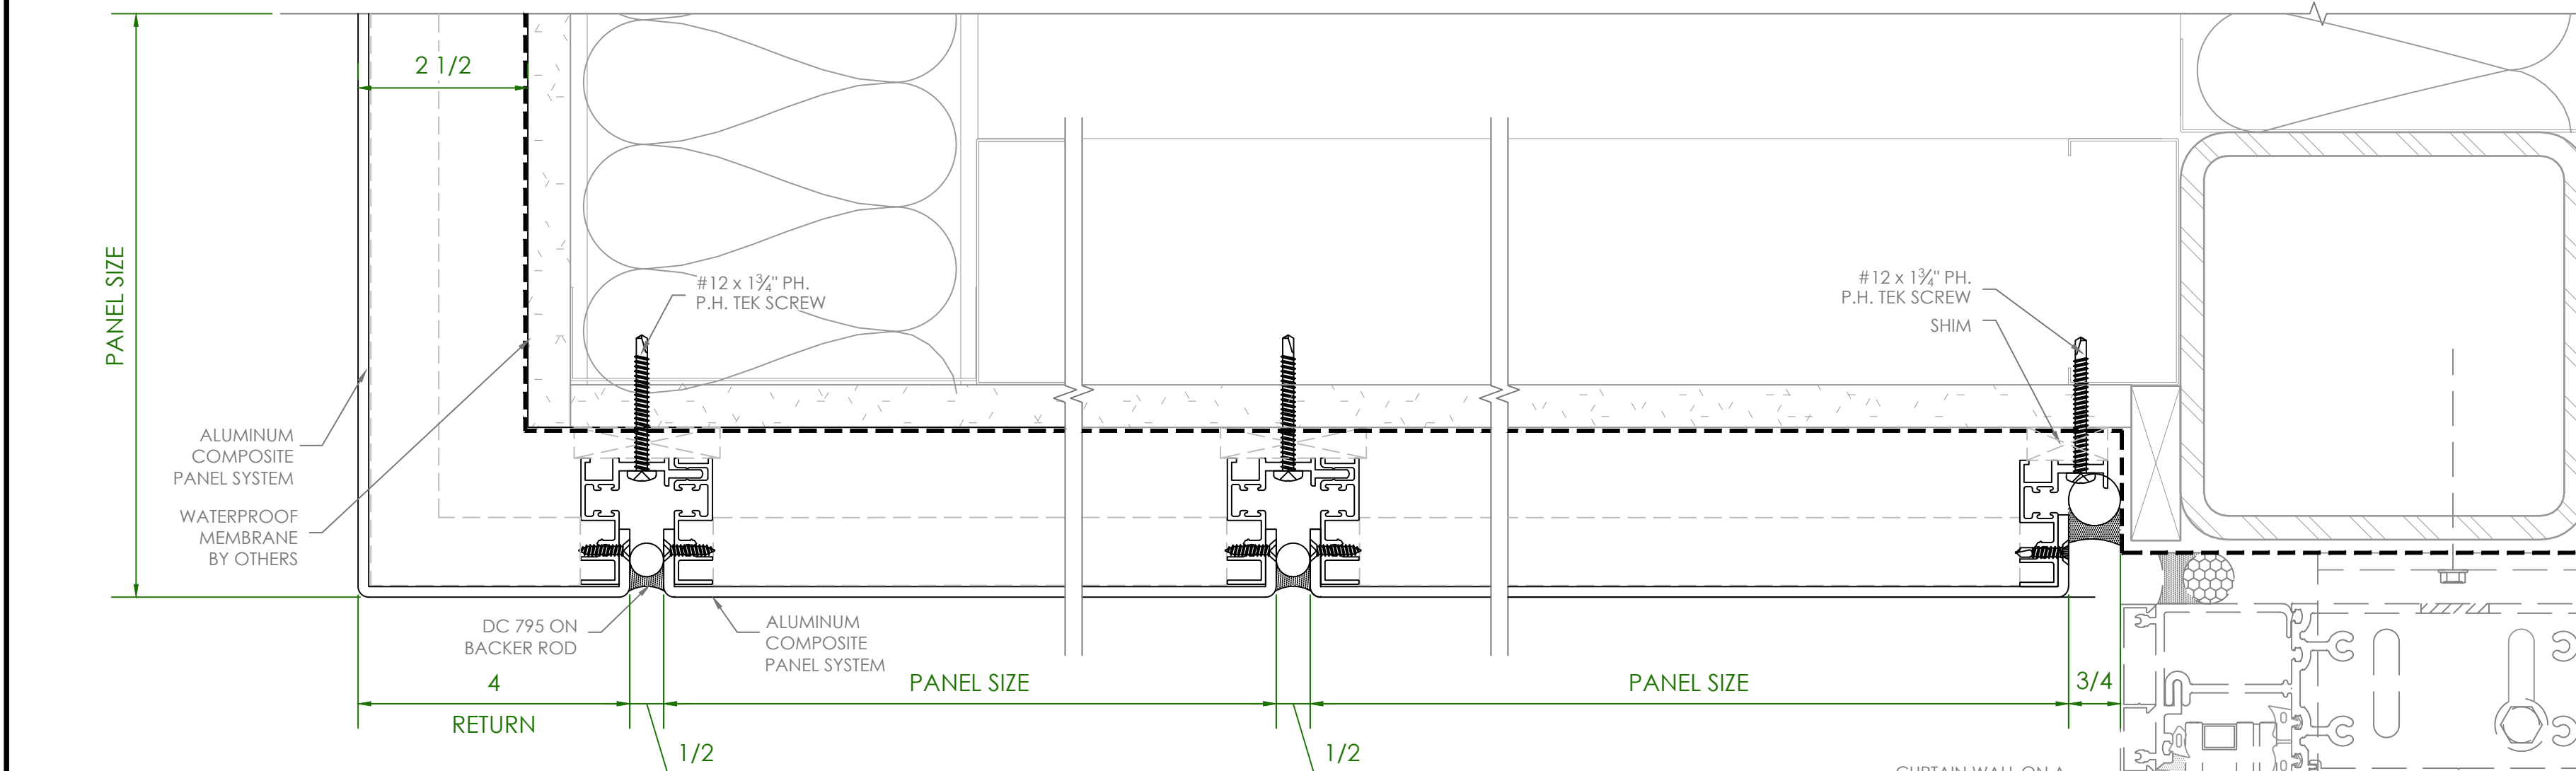


**2** PANEL SOFFIT DETAIL - ACM  
 SCALE: 0'-6" = 1'-0" ARCH REFERENCE: A8/A245

# ACM PANEL SAMPLE

AHO GINSBURG			
PROJECT	PHASE	SHEET	1
00000	00	506	

PLOT DATE: 2026-4-2

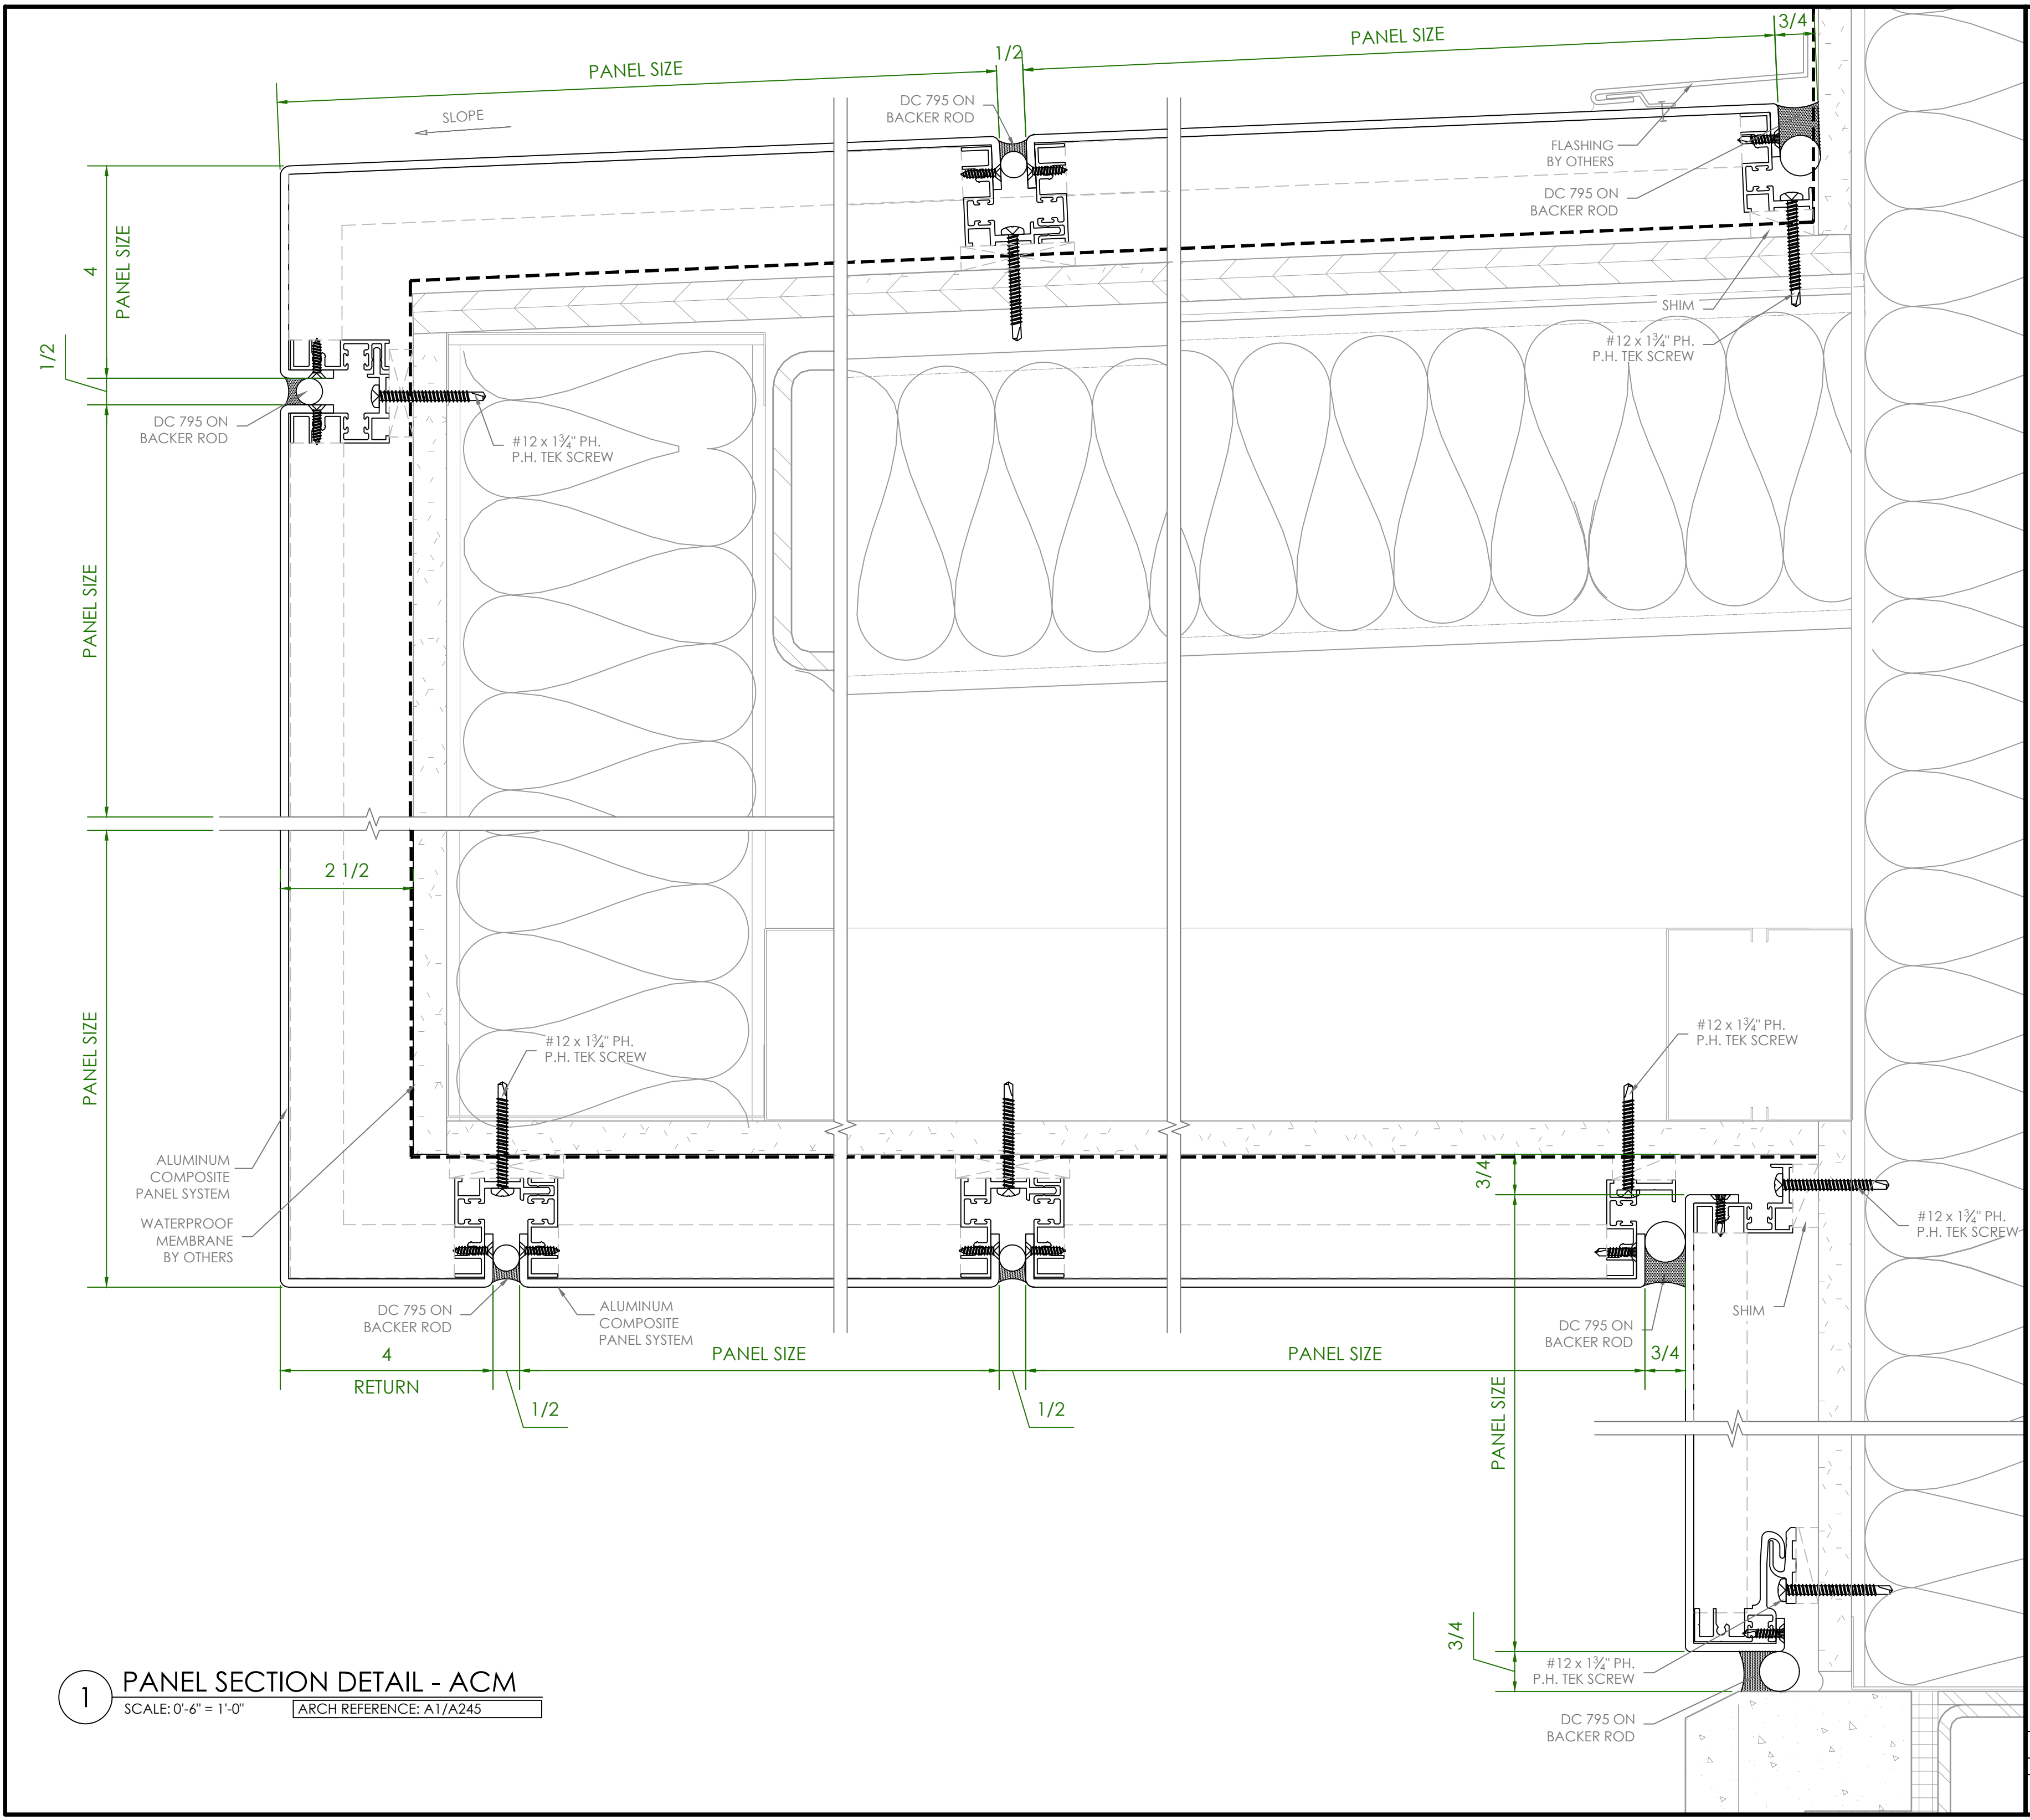


# ACM PANEL SAMPLE

**1** PANEL SECTION DETAIL - ACM  
 SCALE: 0'-6" = 1'-0" ARCH REFERENCE: A1/A245

AHO GINSBURG		
PROJECT	PHASE	SHEET
00000	00	507
		1

PLOT DATE: 2026-4-2

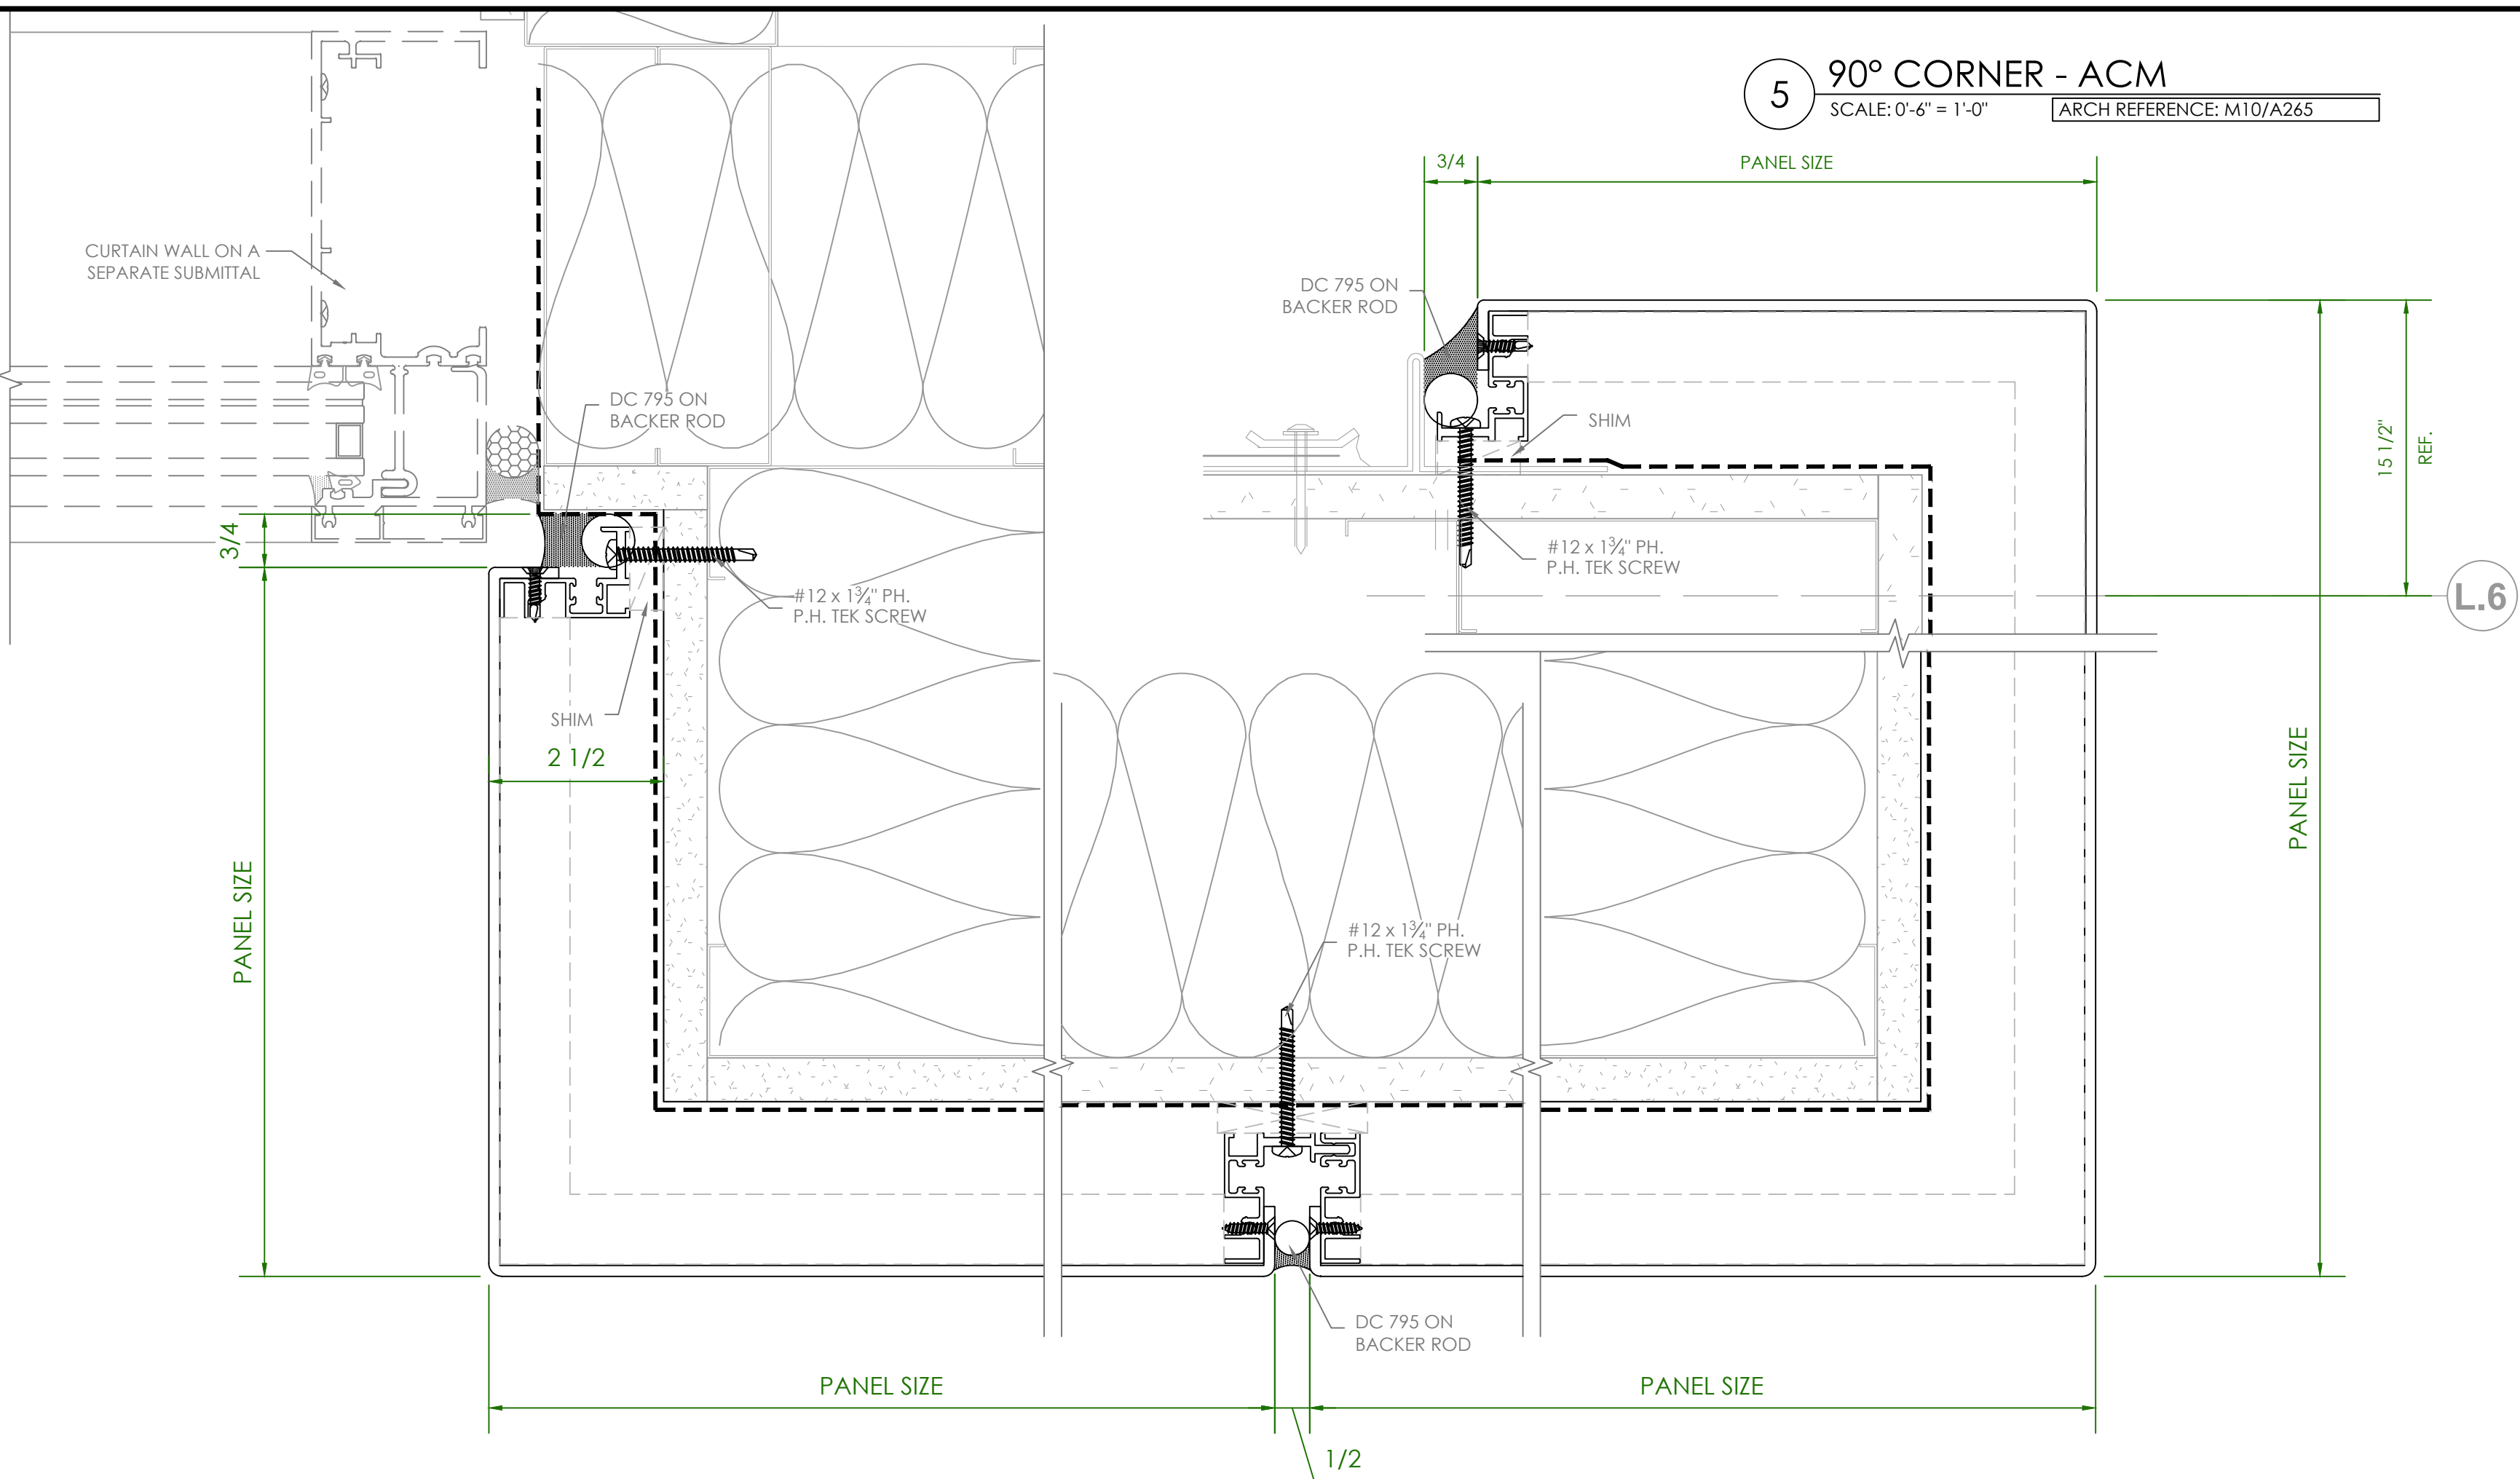


**5 90° CORNER - ACM**  
 SCALE: 0'-6" = 1'-0" ARCH REFERENCE: M10/A265

L.6

**1 PANEL JAMB - ACM**  
 SCALE: 0'-6" = 1'-0" ARCH REFERENCE: A1/A261

**2 VERTICAL PANEL JOINT - ACM**  
 SCALE: 0'-6" = 1'-0" ARCH REFERENCE:

**3 90° CORNER - ACM**  
 SCALE: 0'-6" = 1'-0" ARCH REFERENCE:

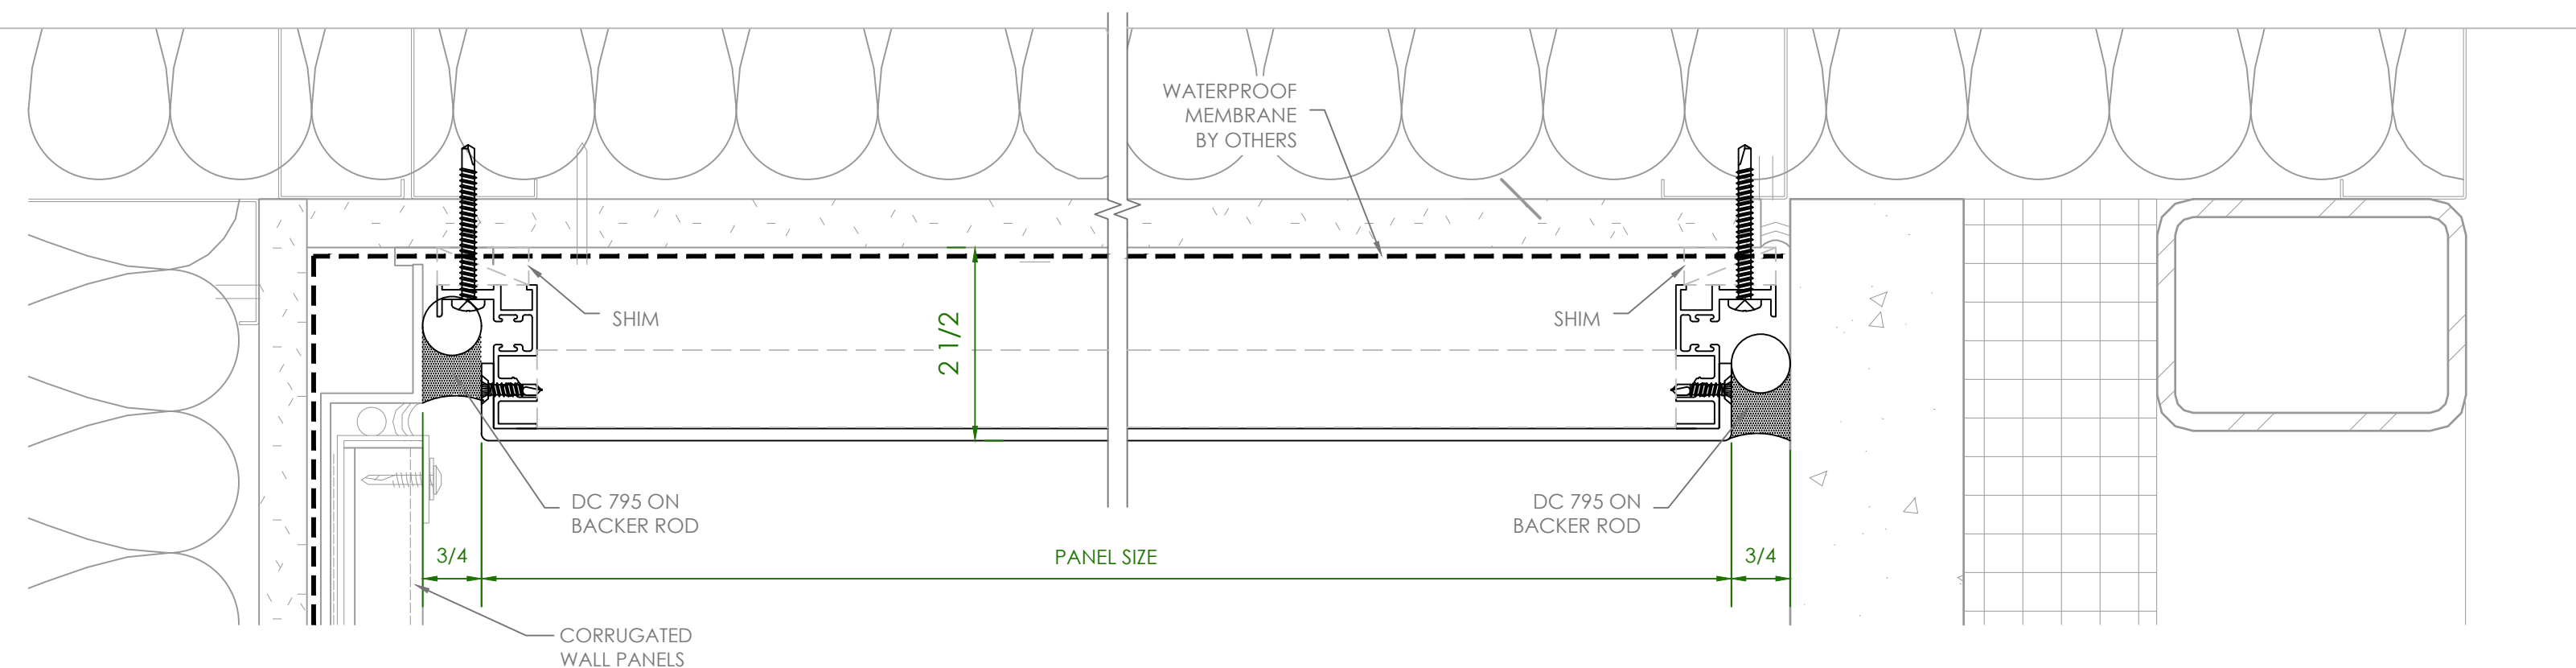


**4 PANEL JAMB - ACM**  
 SCALE: 0'-6" = 1'-0" ARCH REFERENCE: M5/A263

# ACM PANEL SAMPLE

AHO GINSBURG		
PROJECT	PHASE	SHEET
00000	00	508

1

PLOT DATE: 2026-4-2

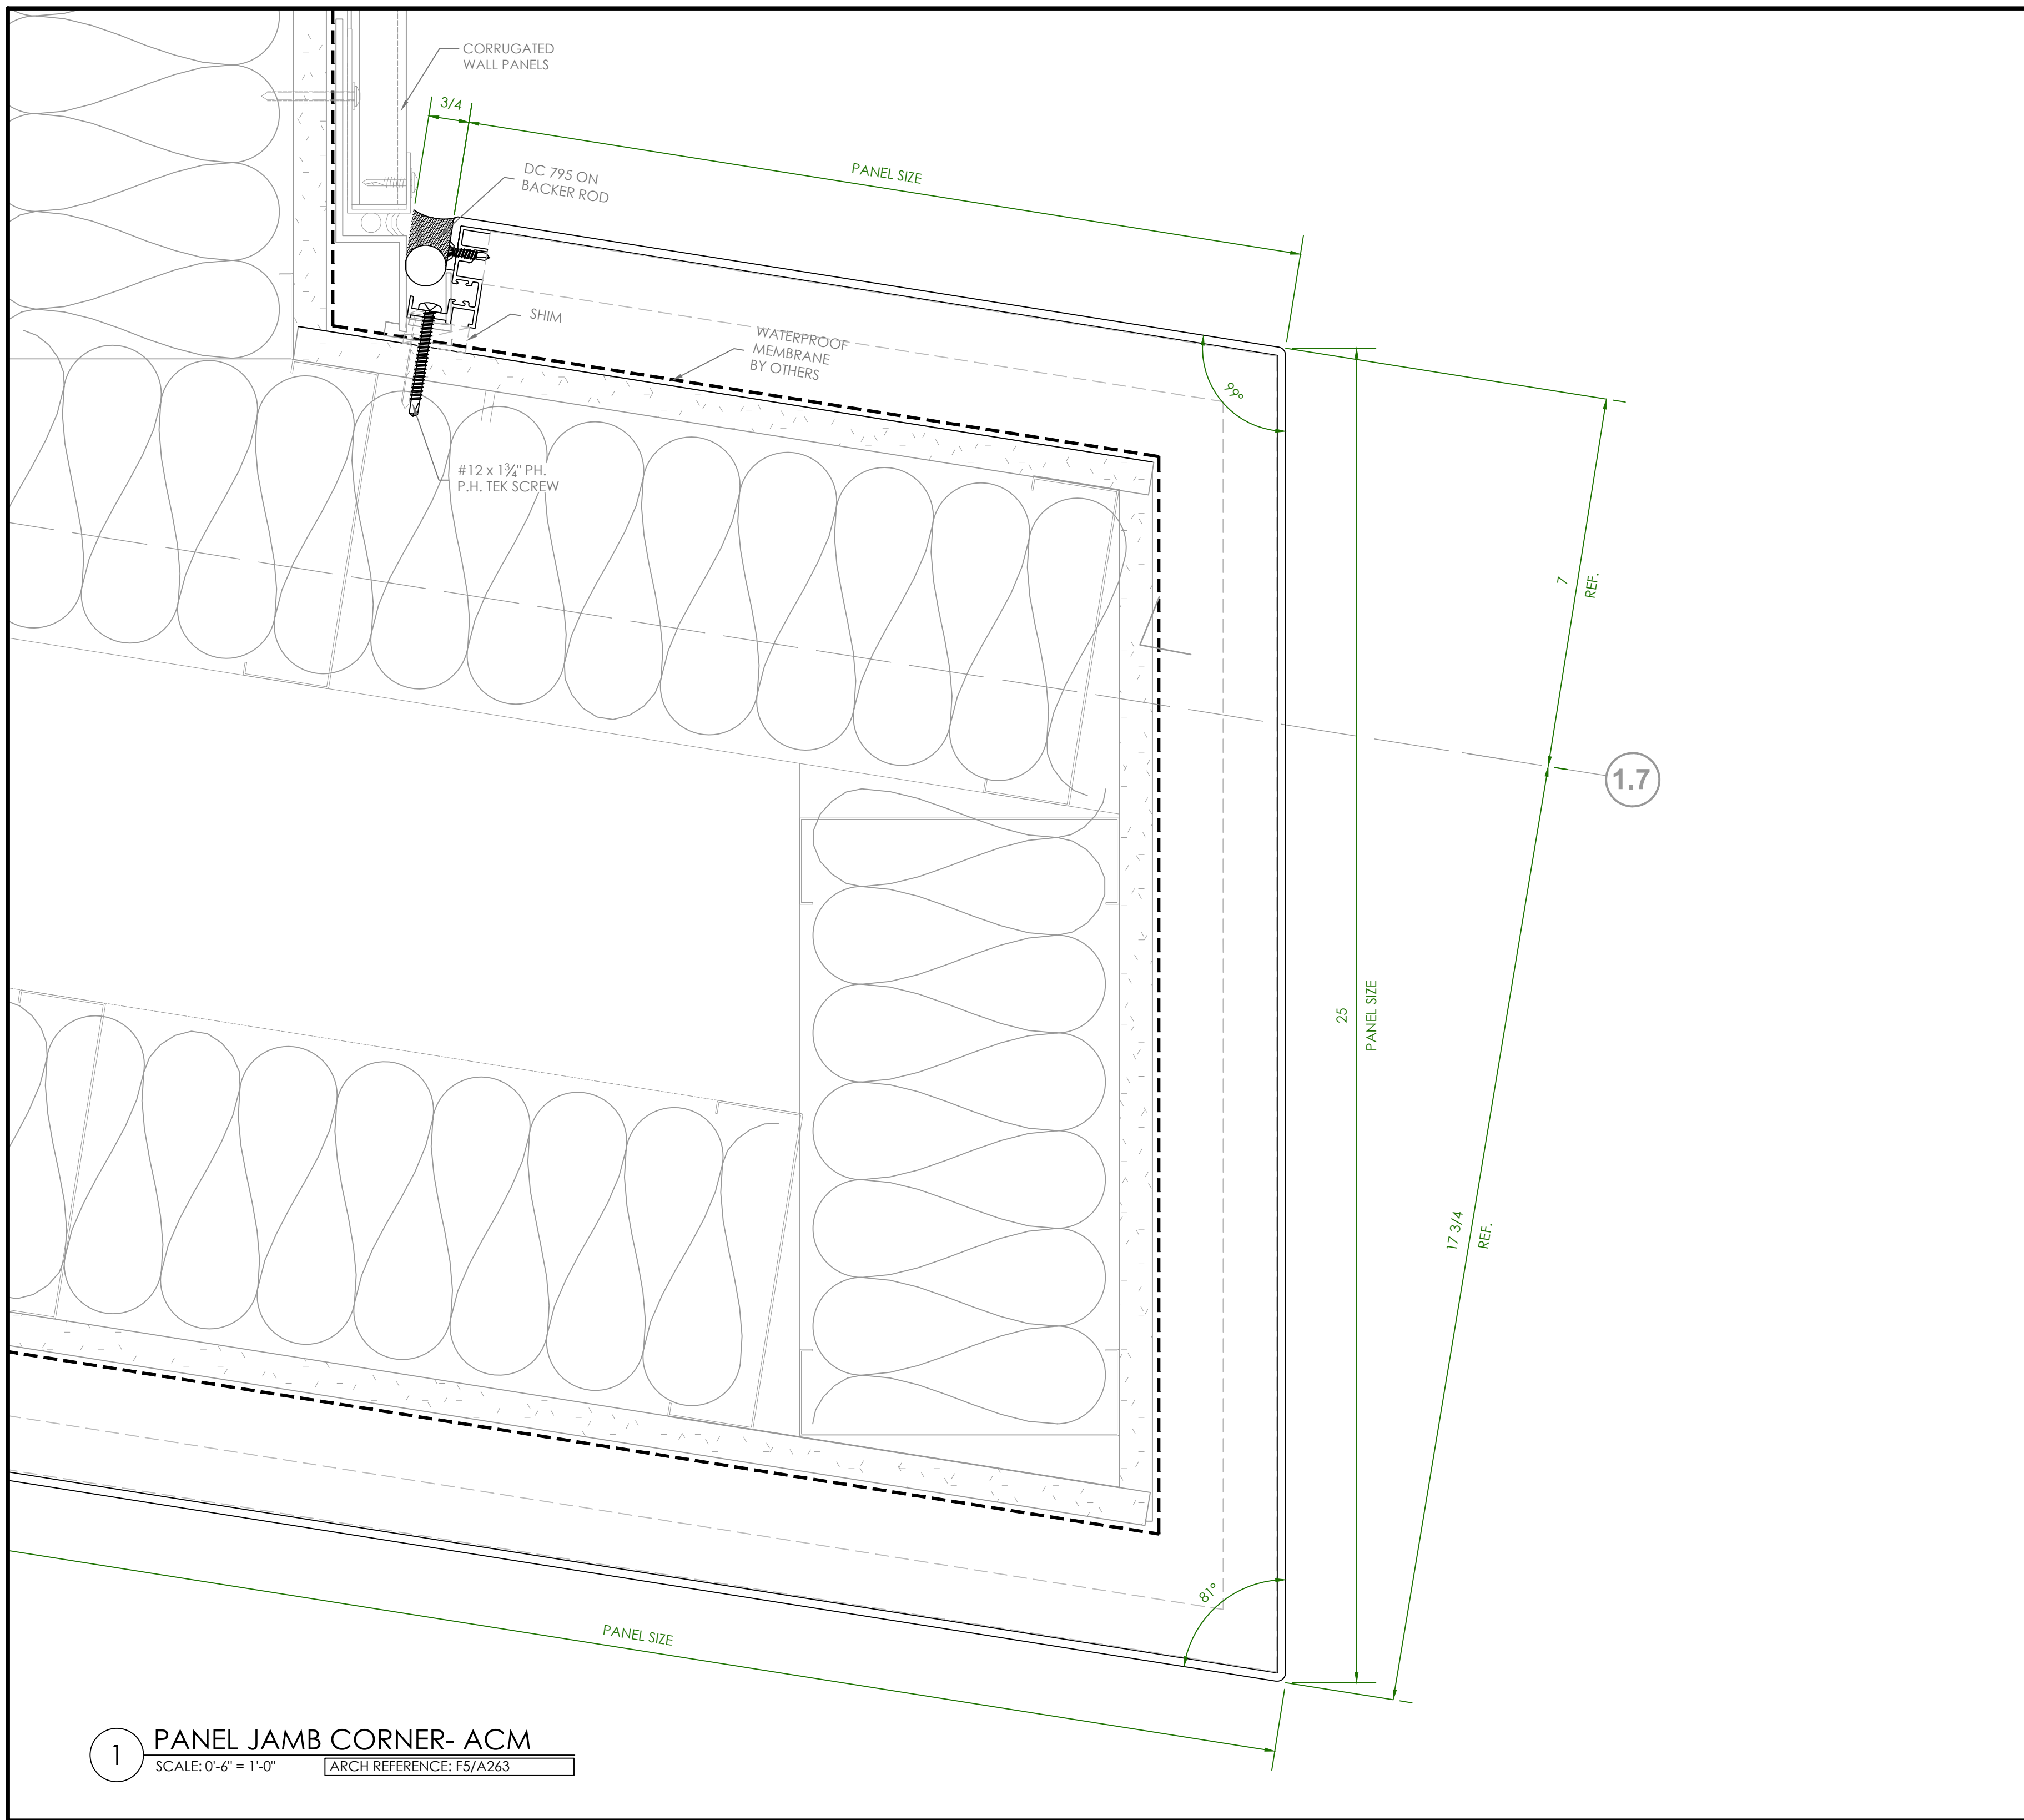


1 PANEL JAMB CORNER- ACM  
 SCALE: 0'-6" = 1'-0" ARCH REFERENCE: F5/A263

# ACM PANEL SAMPLE

AHO GINSBURG		
PROJECT	PHASE	SHEET
00000	00	509

1

PLOT DATE: 2026-4-2

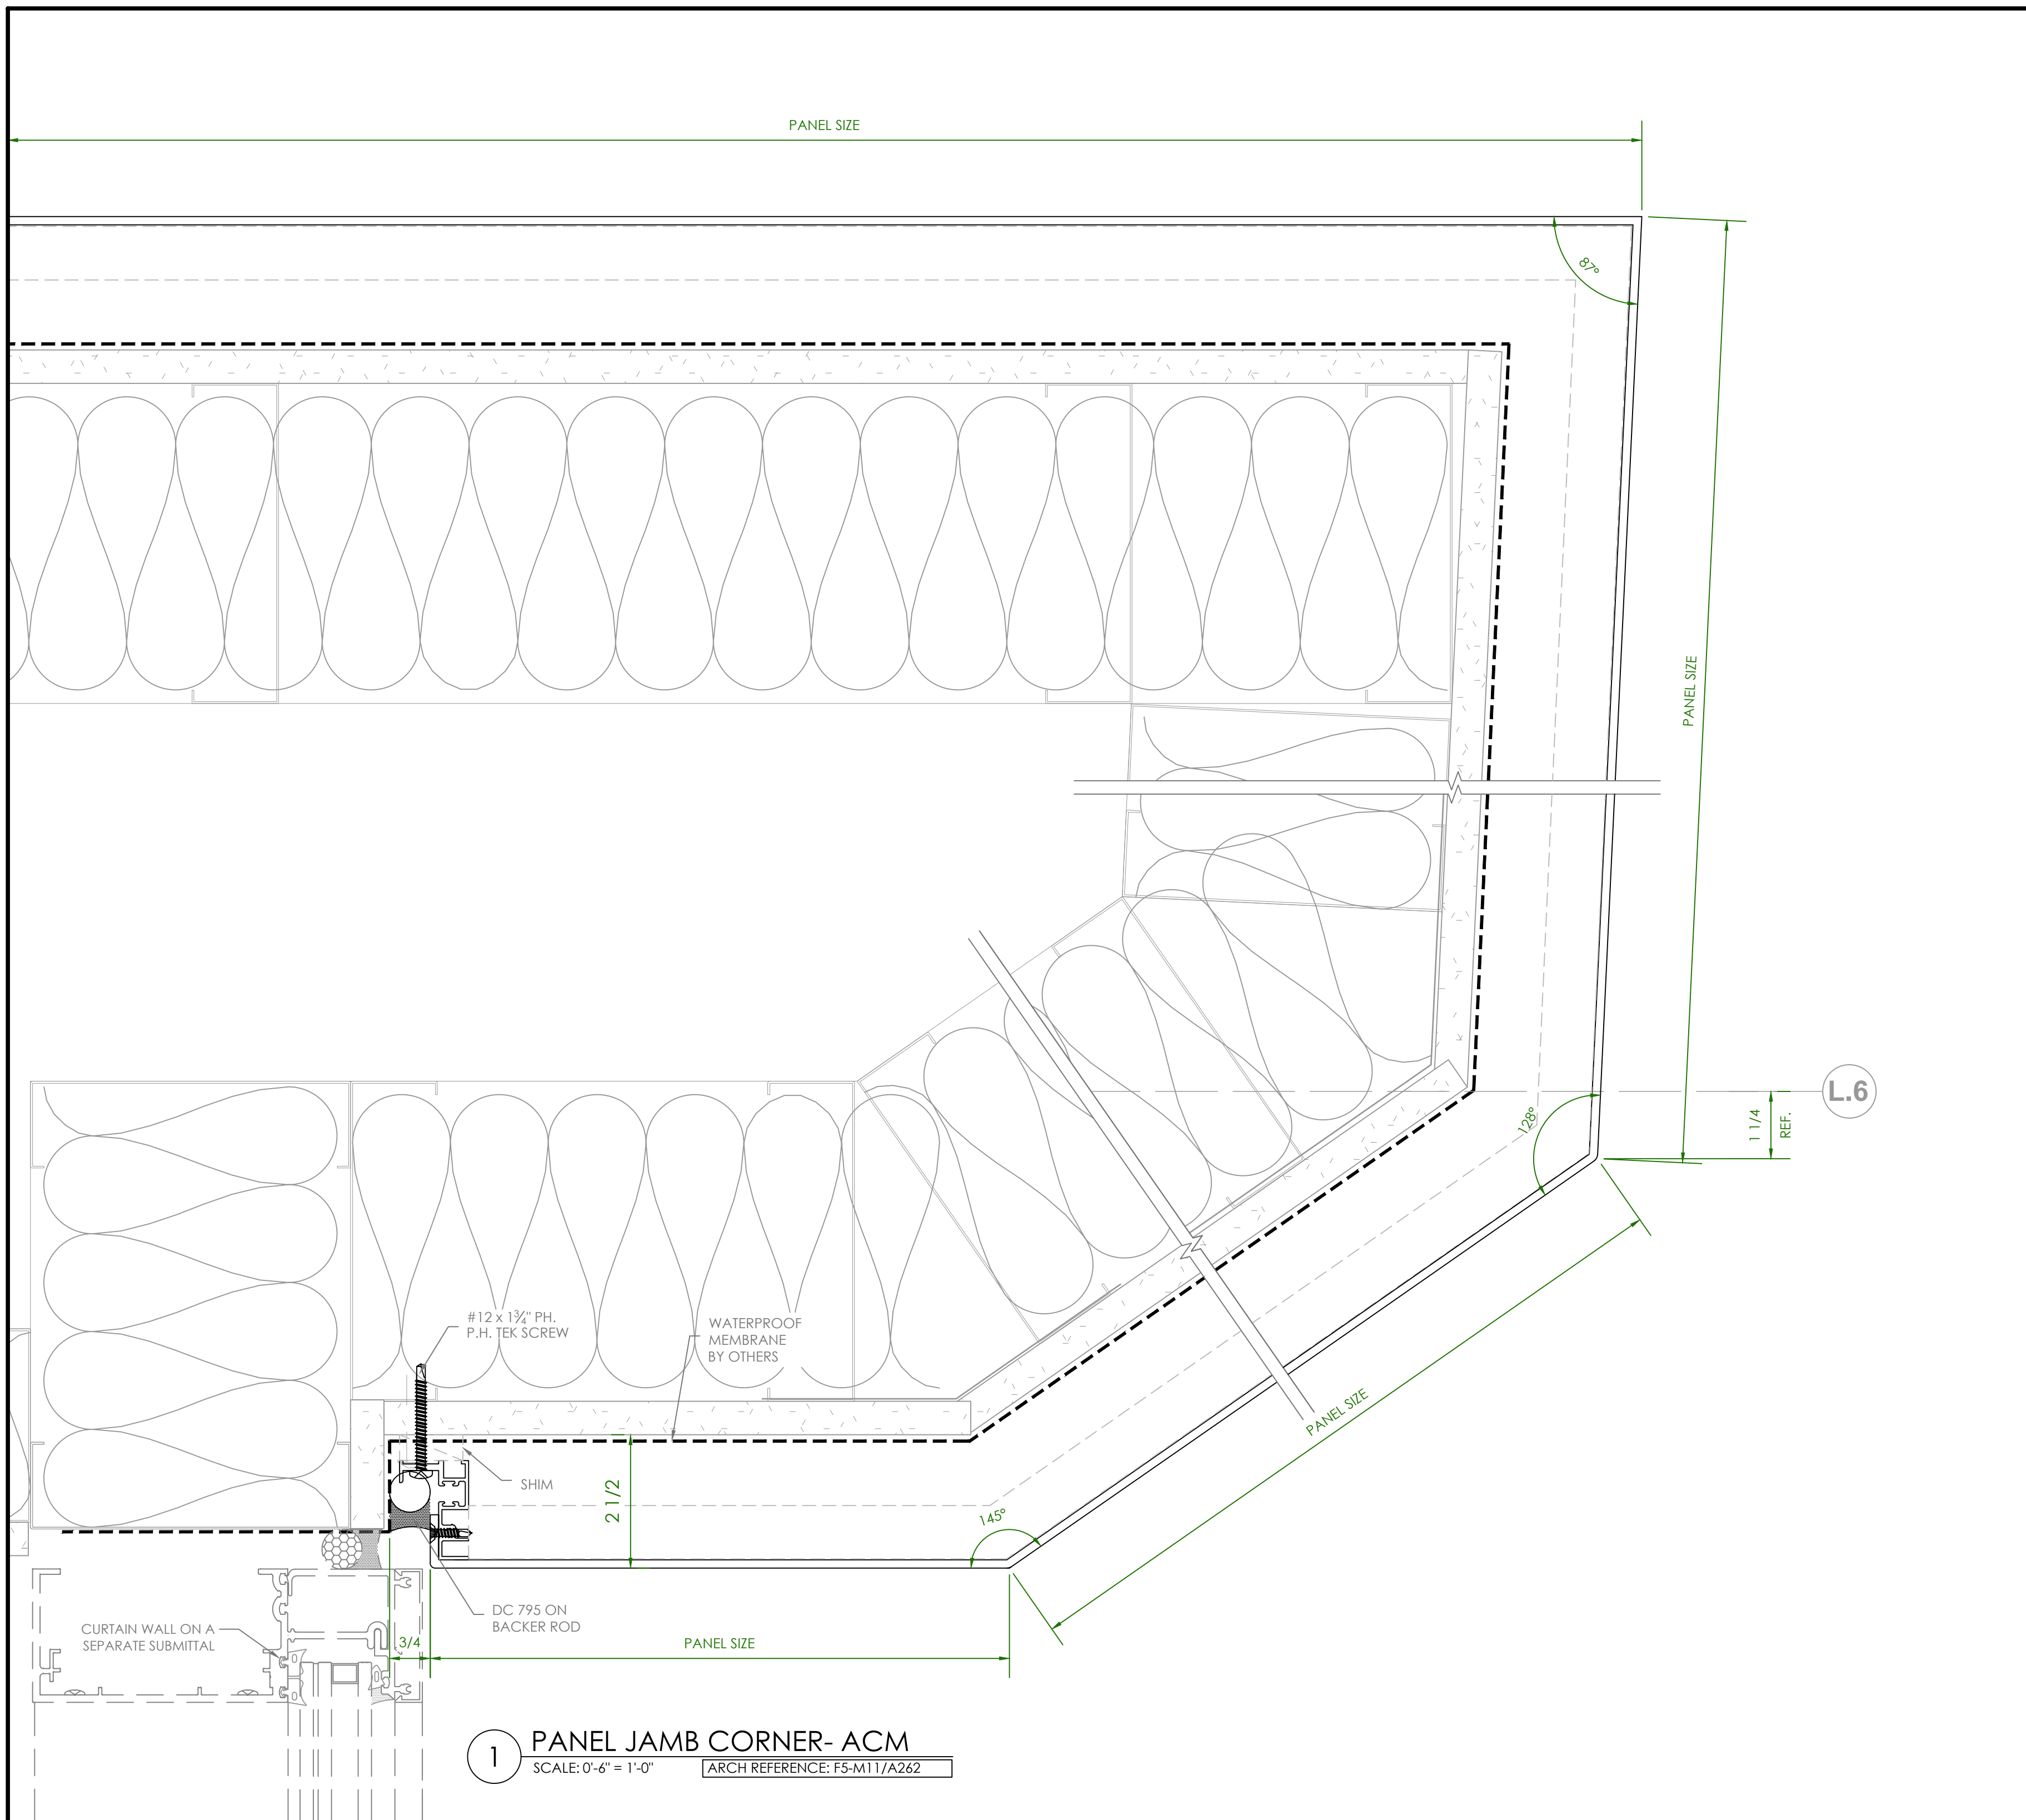


1 PANEL JAMB CORNER- ACM  
 SCALE: 0'-6" = 1'-0" ARCH REFERENCE: F5-M11/A262

# ACM PANEL SAMPLE

AHO GINSBURG		
PROJECT	PHASE	SHEET
00000	00	510

1


PLOT DATE: 2026-4-2

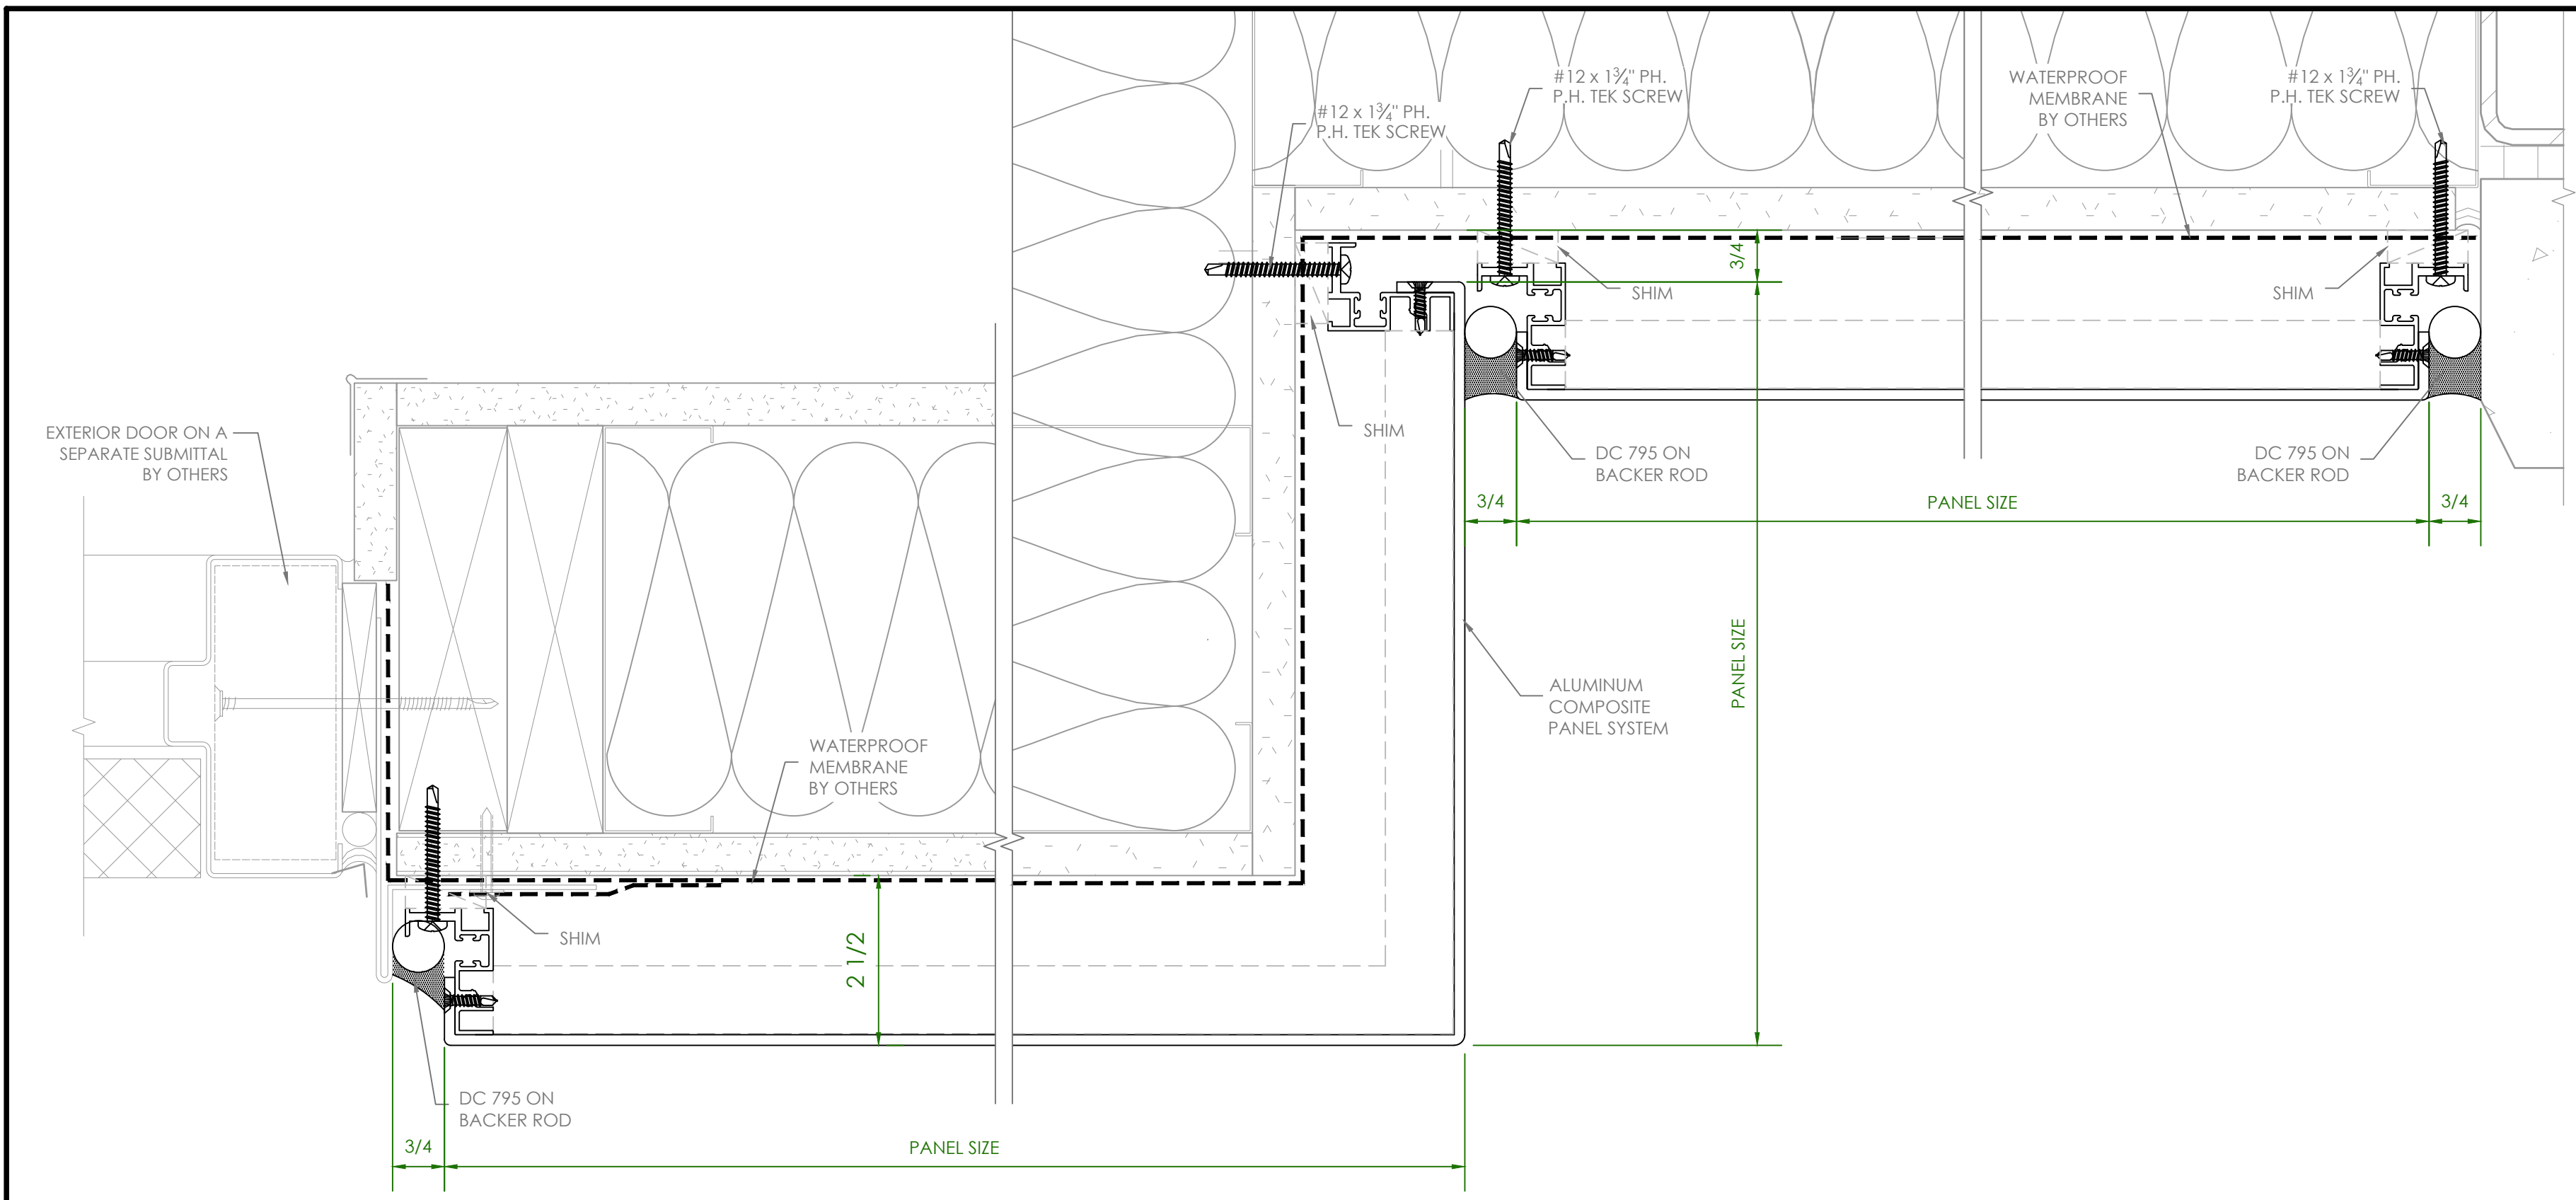

1 PANEL JAMB - ACM  
 SCALE: 0'-6" = 1'-0" ARCH REFERENCE: M10/A264 SIM.

2 PANEL JAMB CORNER- ACM  
 SCALE: 0'-6" = 1'-0" ARCH REFERENCE: F1/A262

3 PANEL JAMB - ACM  
 SCALE: 0'-6" = 1'-0" ARCH REFERENCE: F11/A262

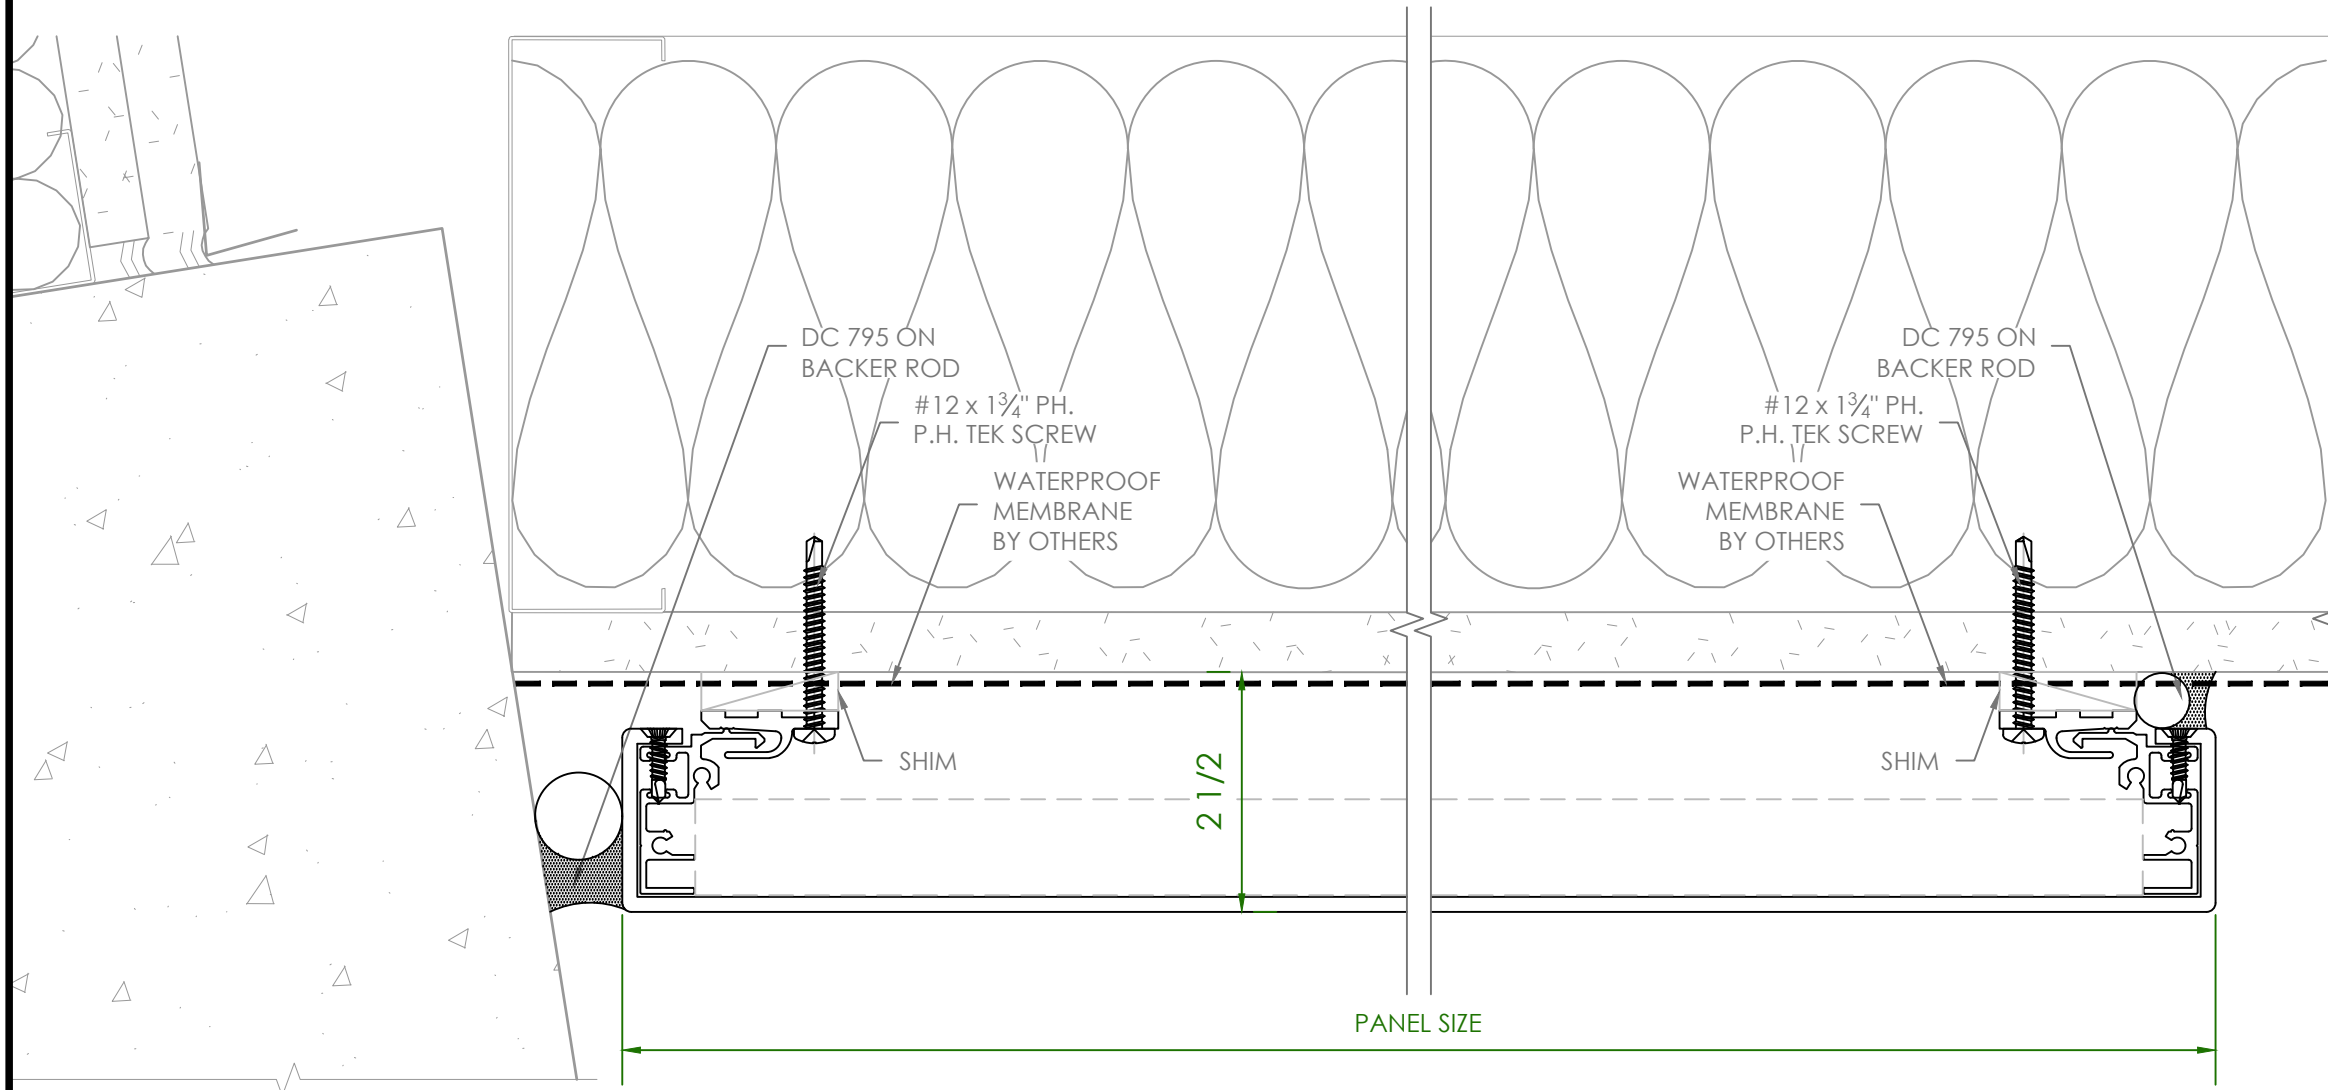

4 PANEL JAMB - ACM  
 SCALE: 0'-6" = 1'-0" ARCH REFERENCE: F1/A263


5 PANEL JAMB - ACM  
 SCALE: 0'-6" = 1'-0" ARCH REFERENCE:

# ACM PANEL SAMPLE


AHO GINSBURG		
PROJECT	PHASE	SHEET
00000	00	511
		1

PLOT DATE: 2026-4-2

**1** PANEL HEAD - ACM  
 SCALE: 0'-6" = 1'-0" ARCH REFERENCE: M1/A241

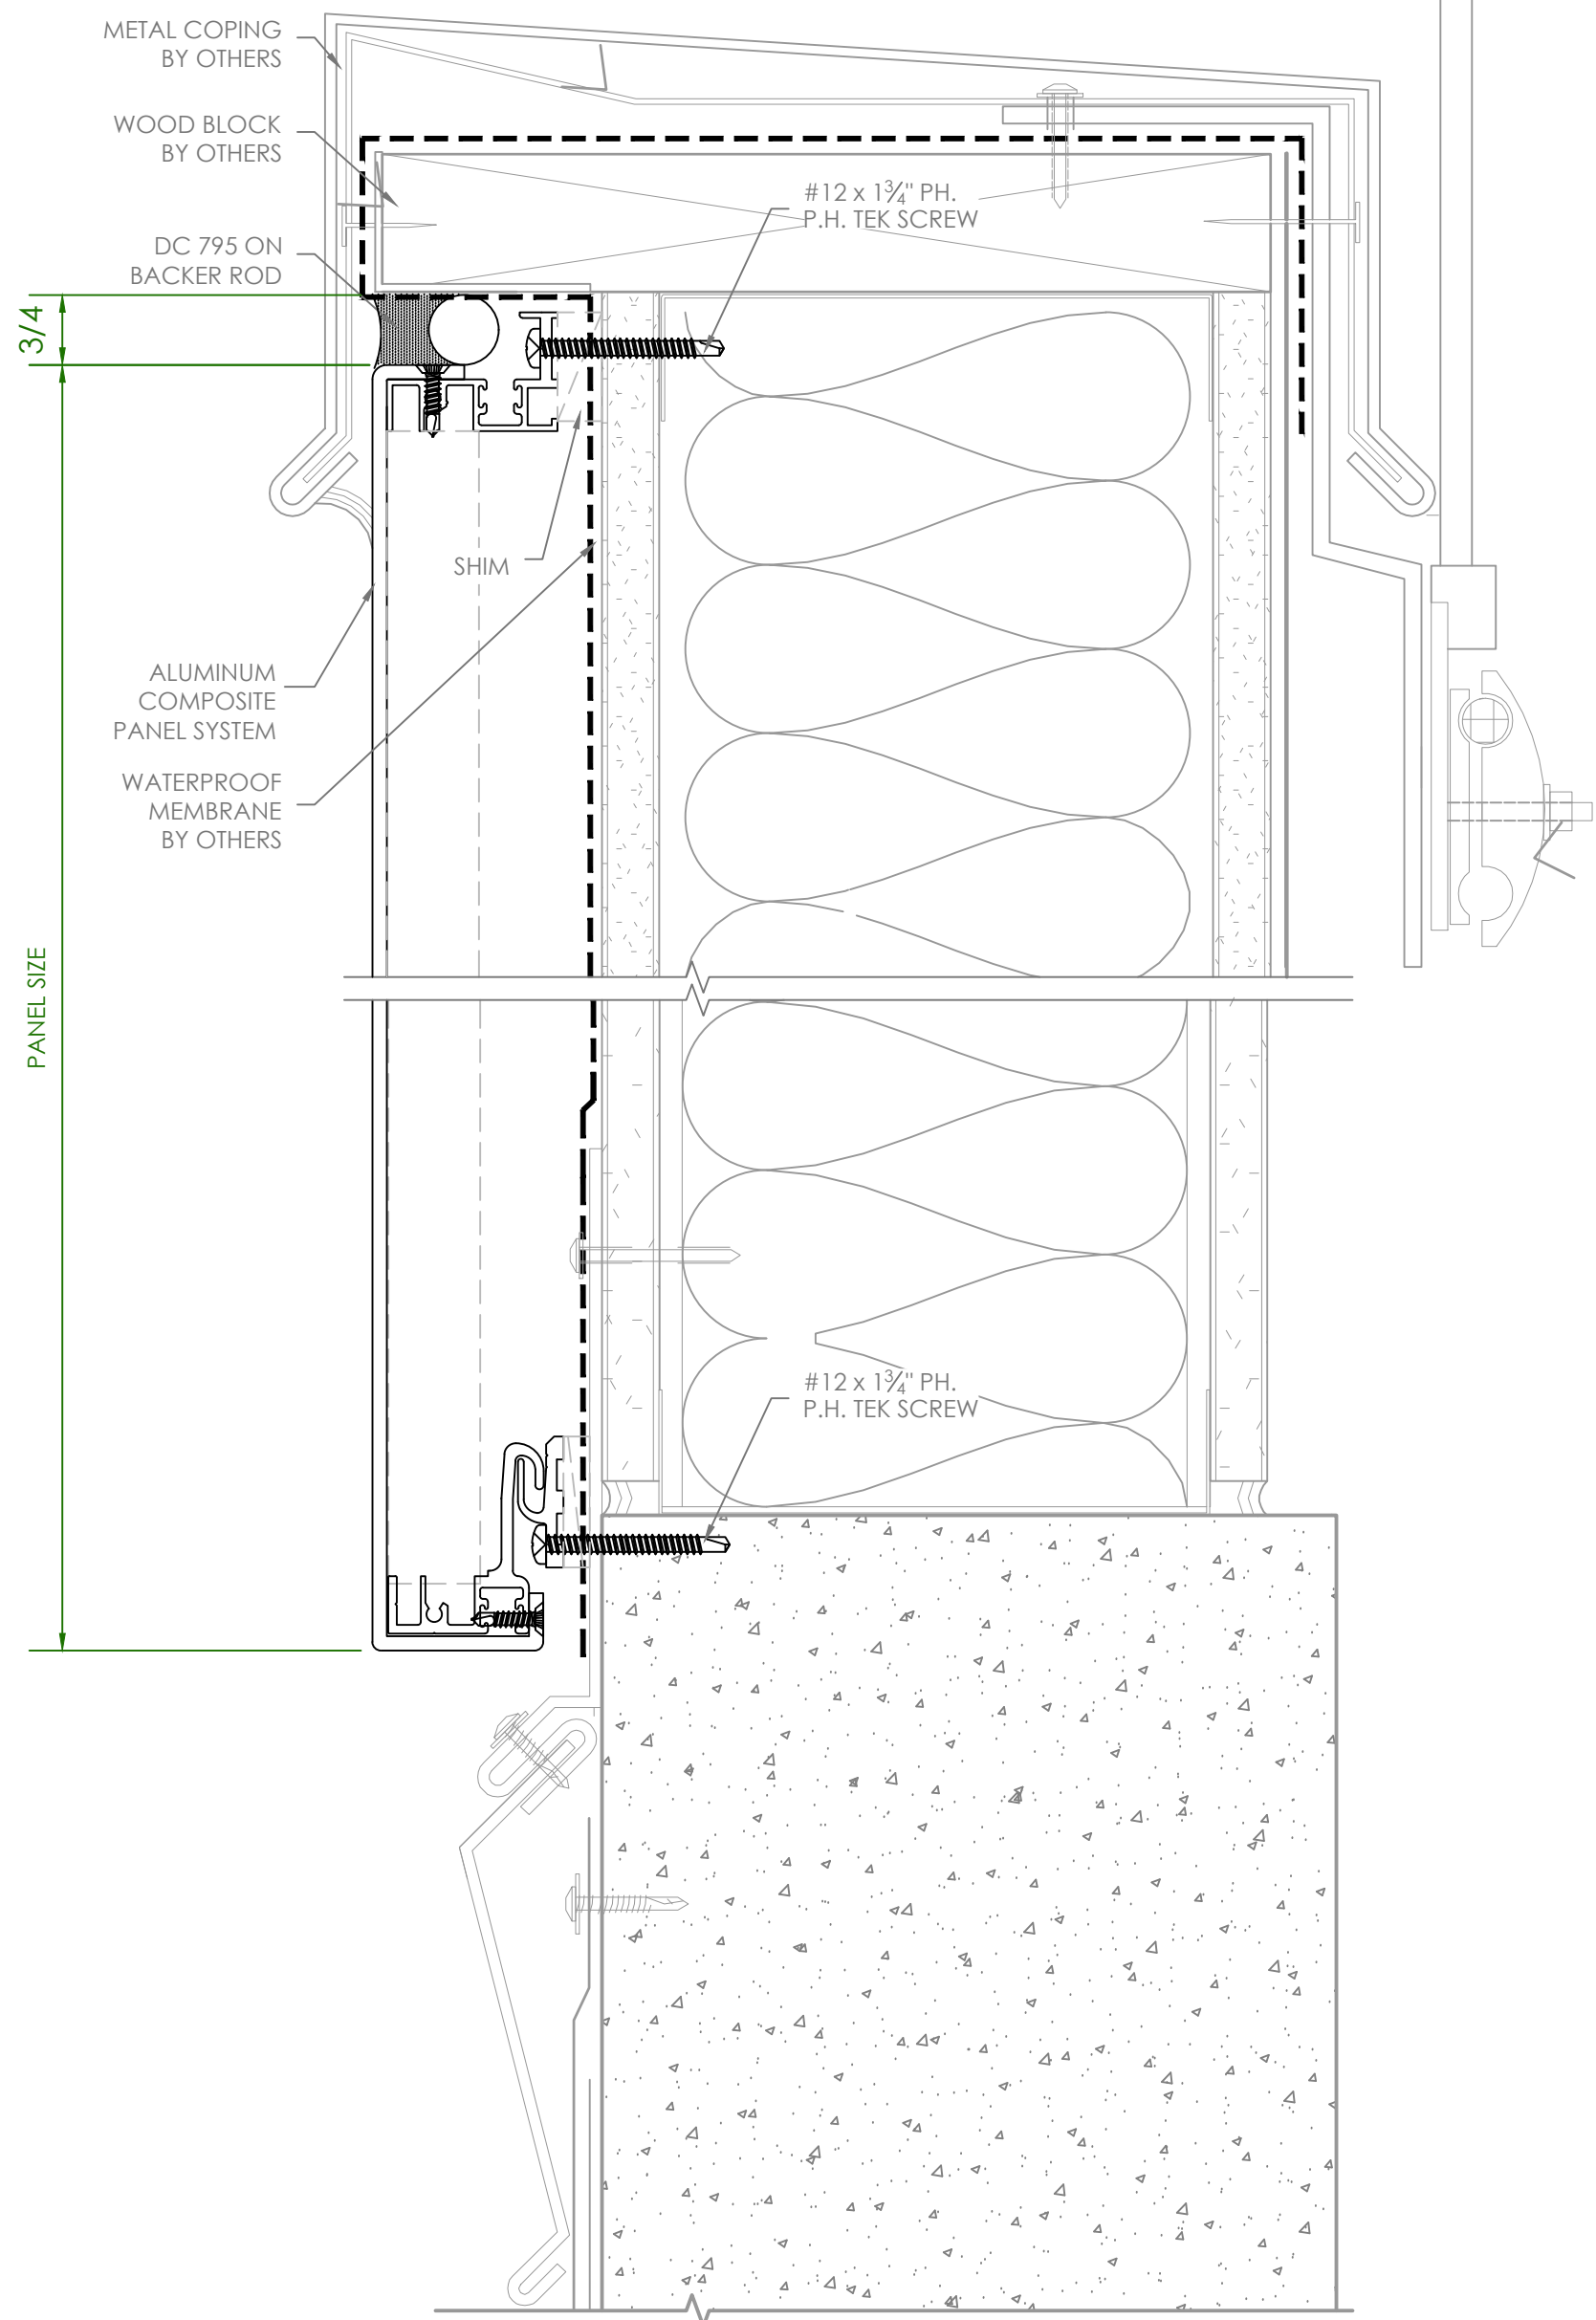


**2** PANEL SILL - ACM  
 SCALE: 0'-6" = 1'-0" ARCH REFERENCE: A14/A248

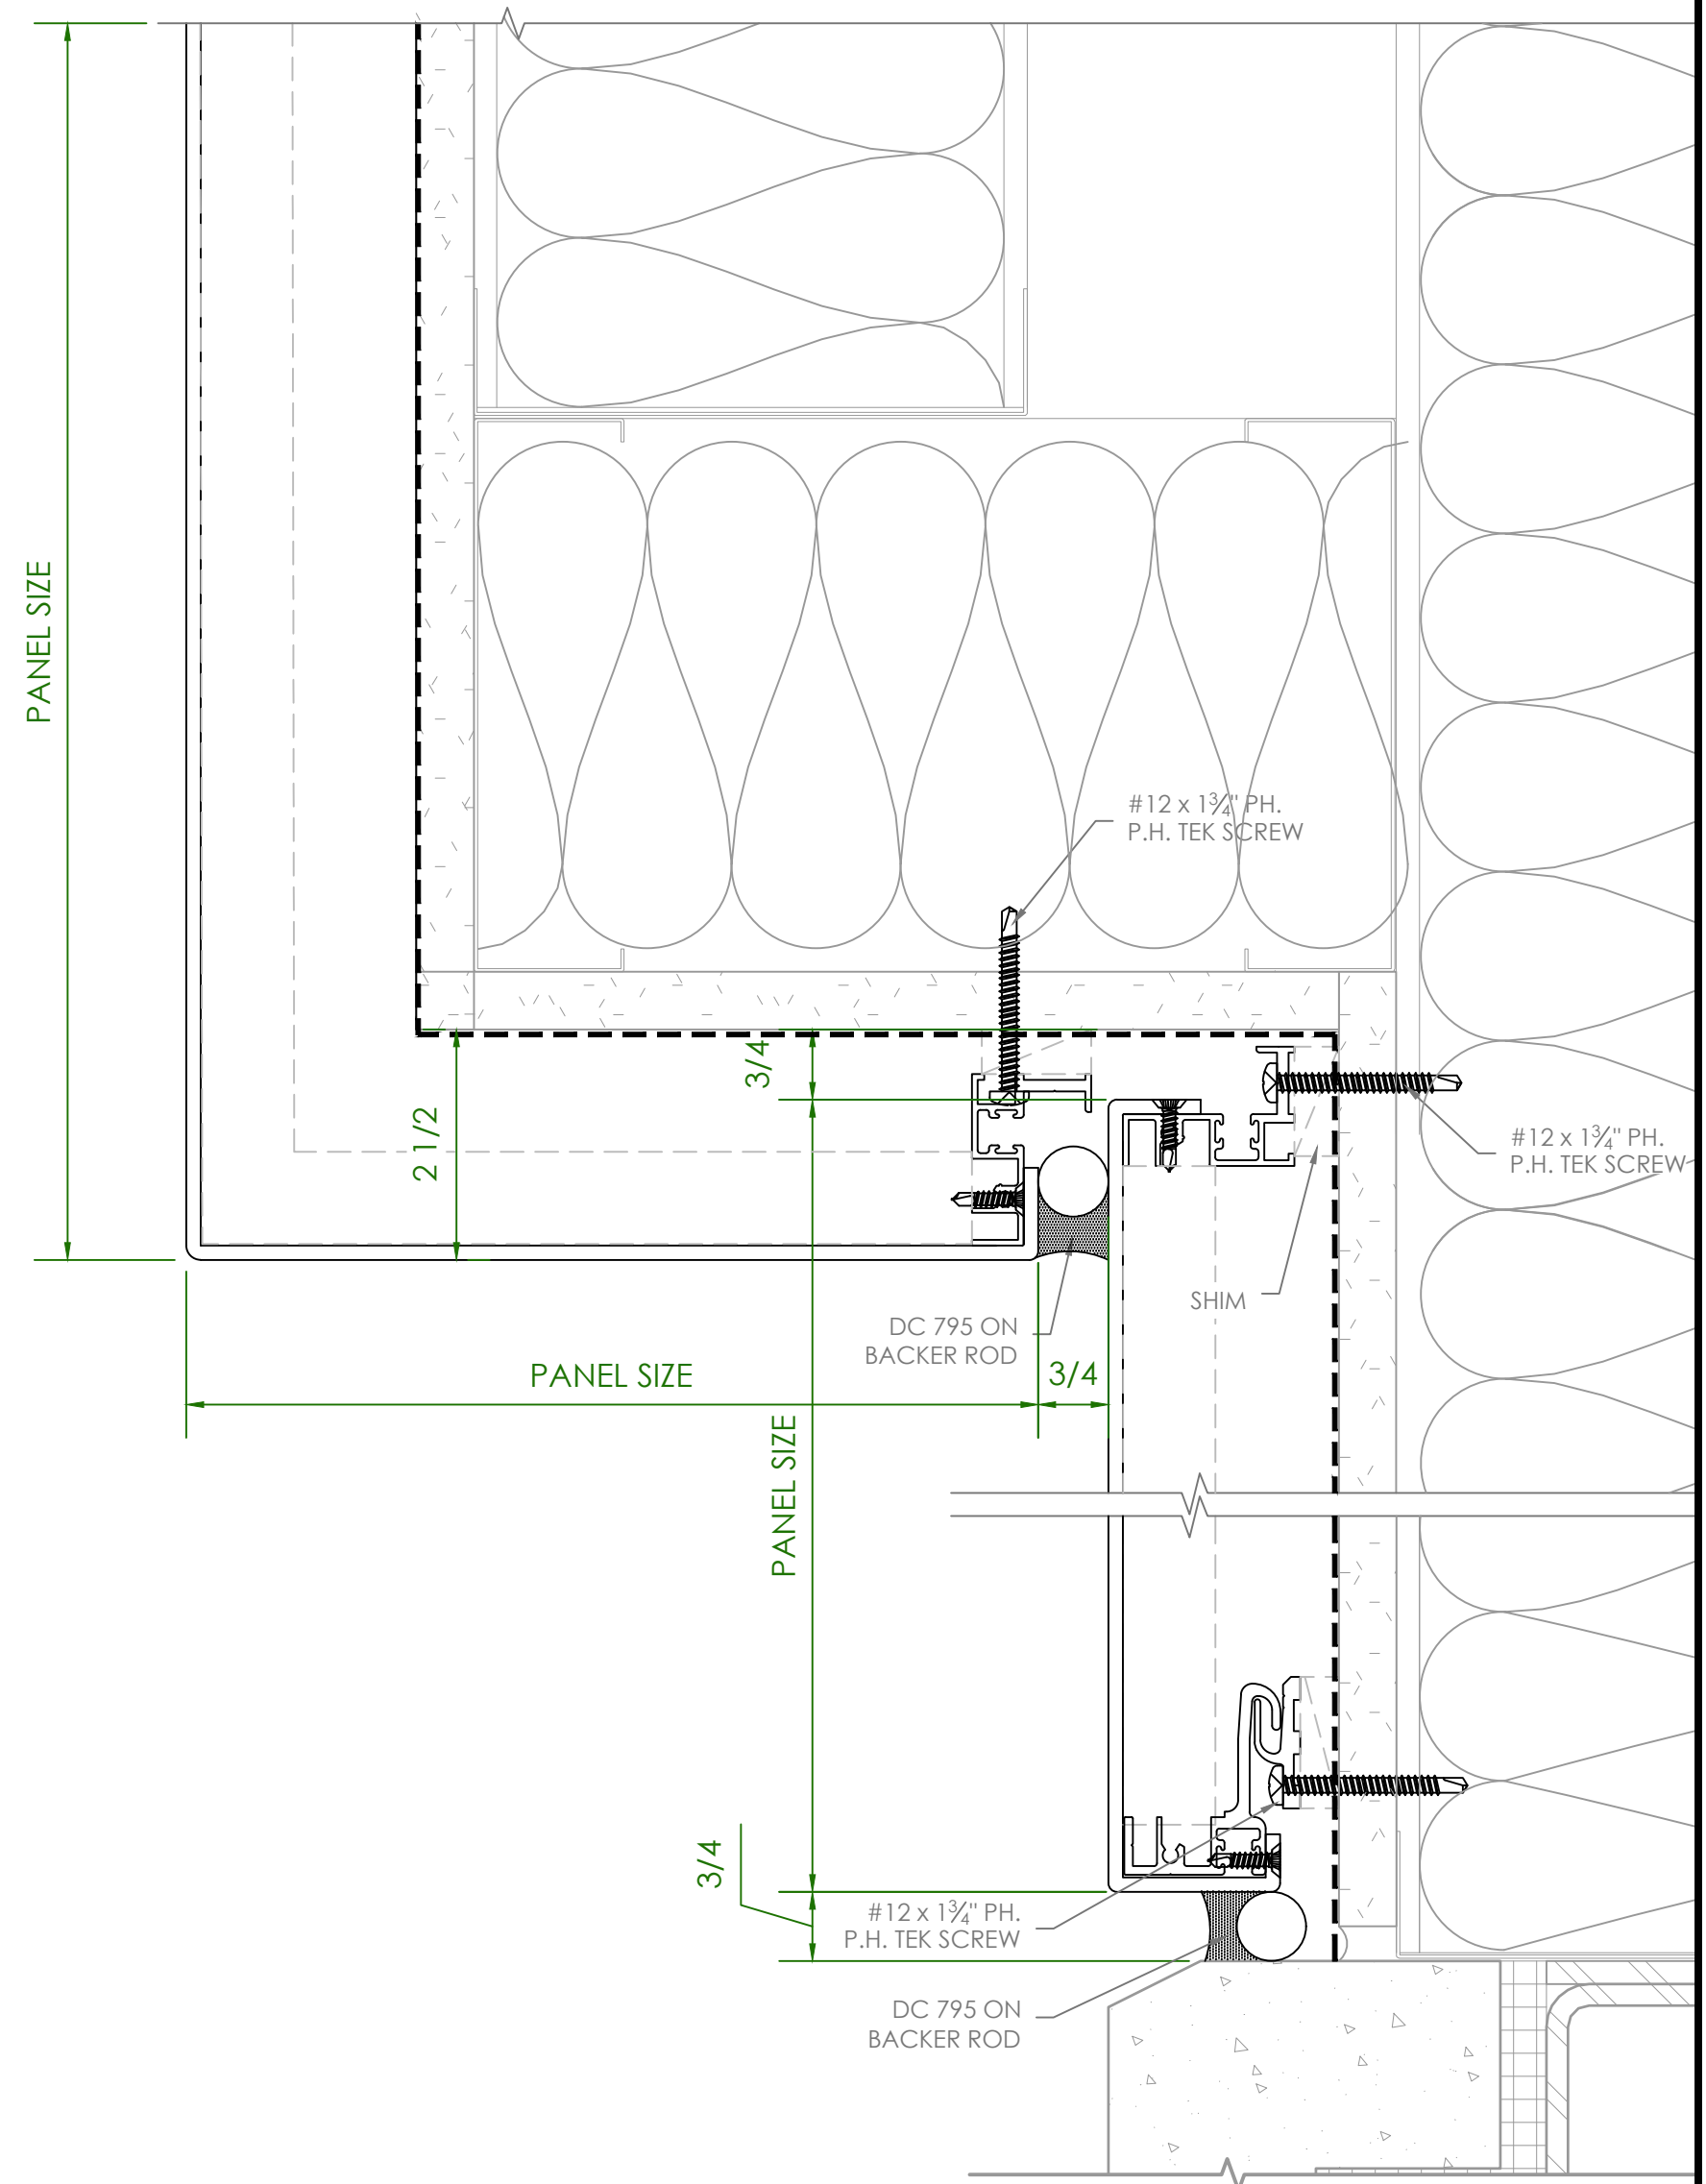

**3** PANEL SECTION DETAIL - ACM  
 SCALE: 0'-6" = 1'-0" ARCH REFERENCE: G5-G10/A249


# ACM PANEL SAMPLE

AHO GINSBURG		
PROJECT	PHASE	SHEET
00000	00	512

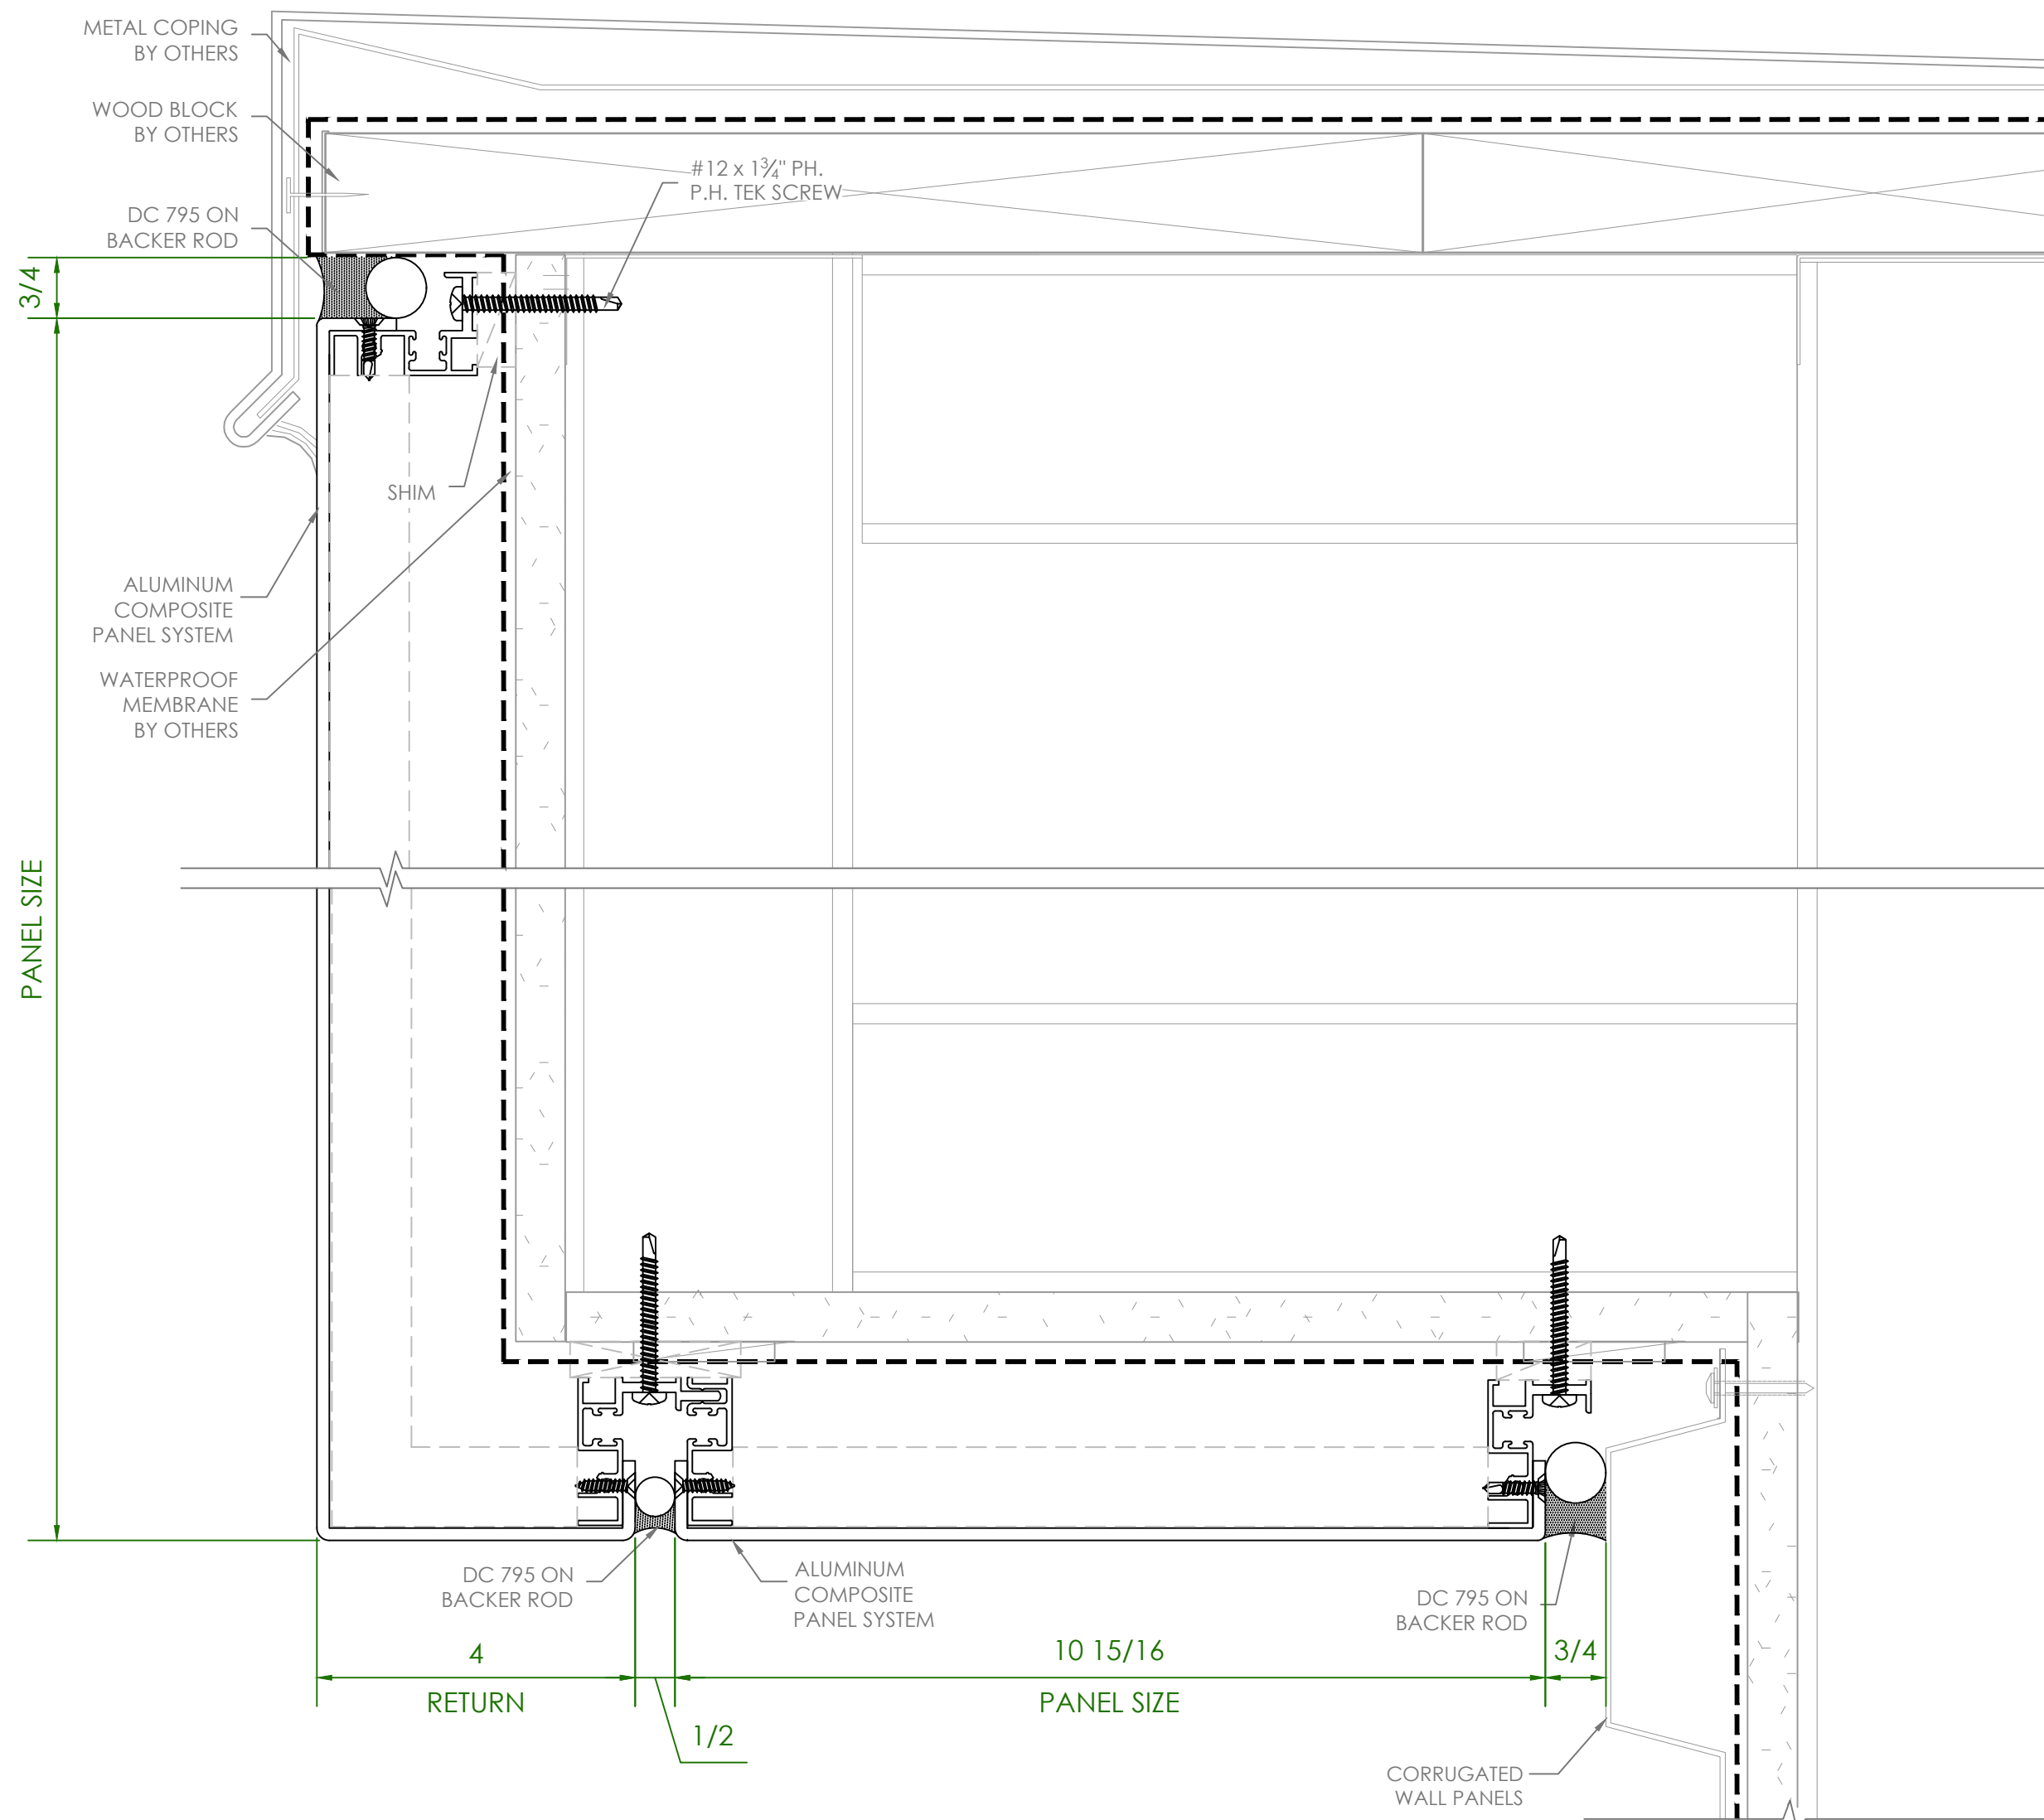

1 PANEL SECTION DETAIL - ACM  
 SCALE: 0'-6" = 1'-0" ARCH REFERENCE:


2 PANEL SILL DETAIL - ACM  
 SCALE: 0'-6" = 1'-0" ARCH REFERENCE: H1/A246

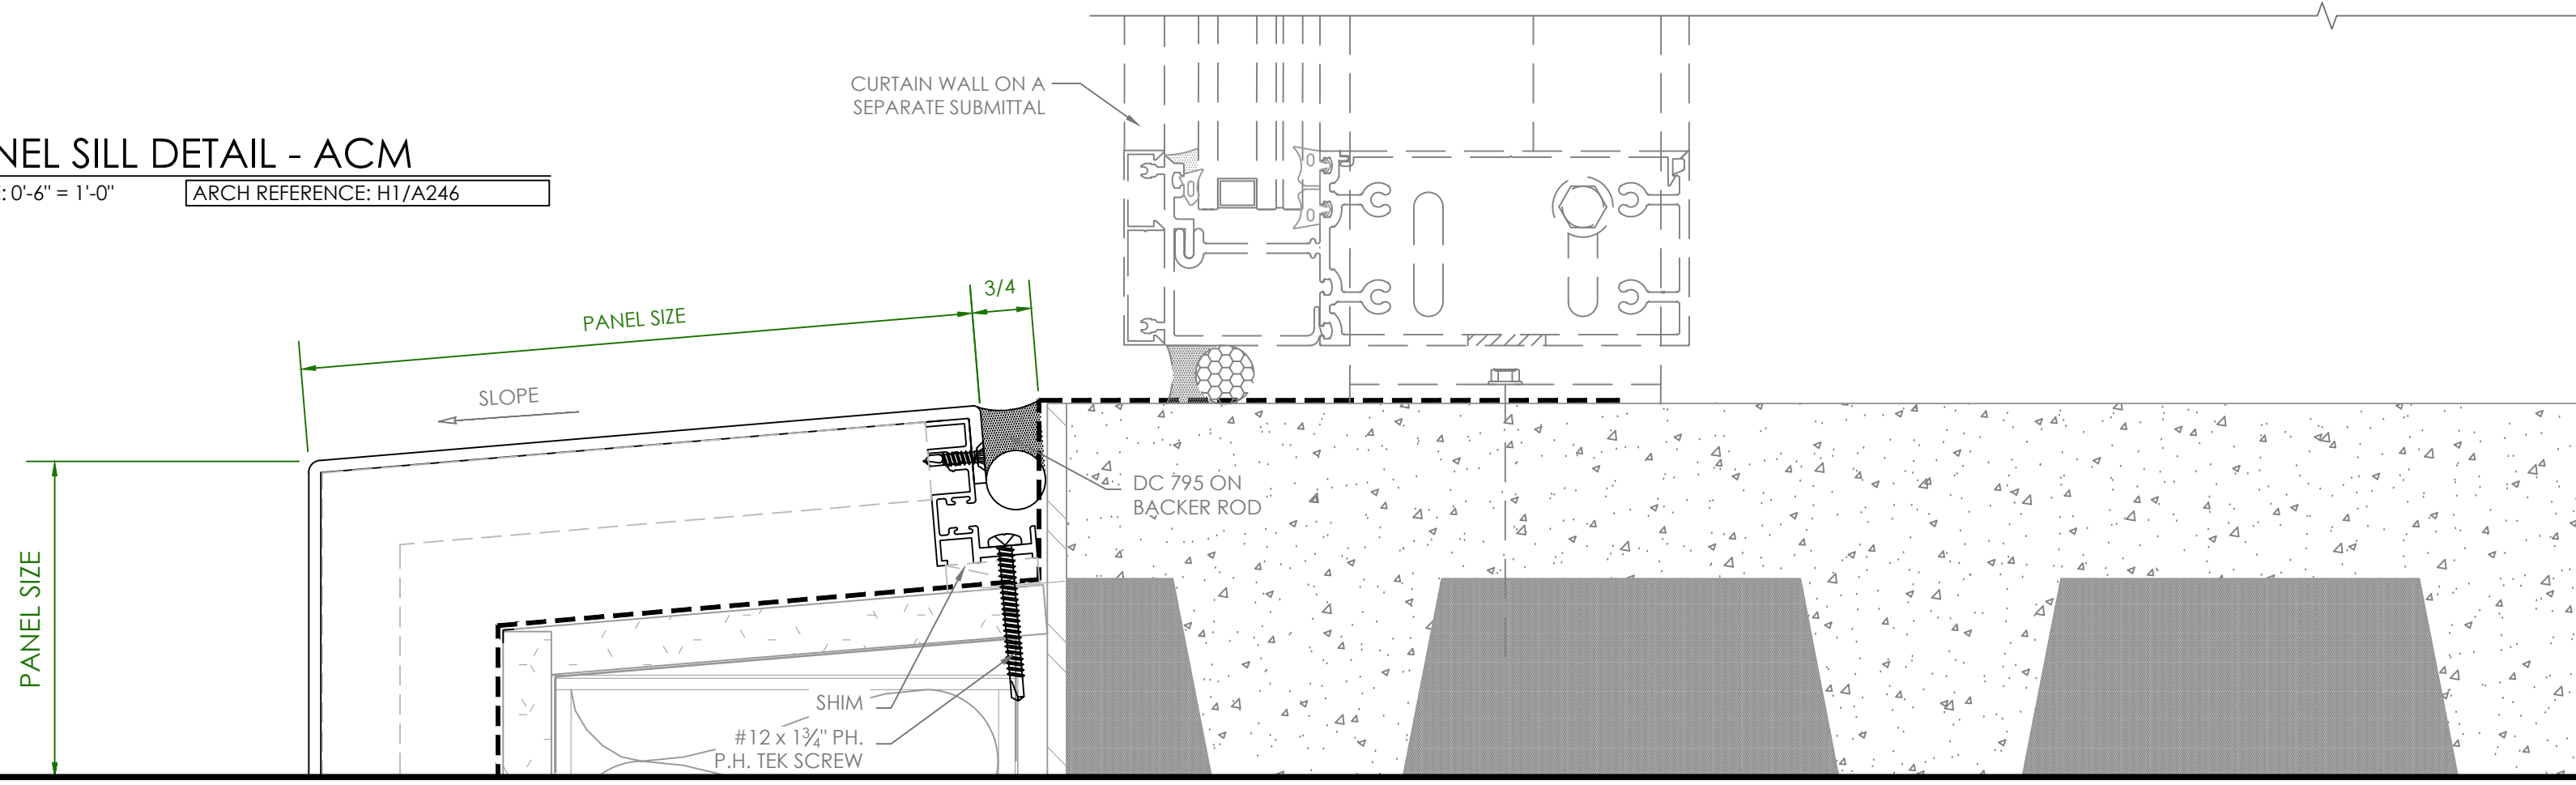

# ACM PANEL SAMPLE

AHO GINSBURG			
PROJECT	PHASE	SHEET	1
00000	00	513	

1 PANEL SECTION DETAIL - ACM  
 SCALE: 0'-6" = 1'-0" ARCH REFERENCE: M10/A248

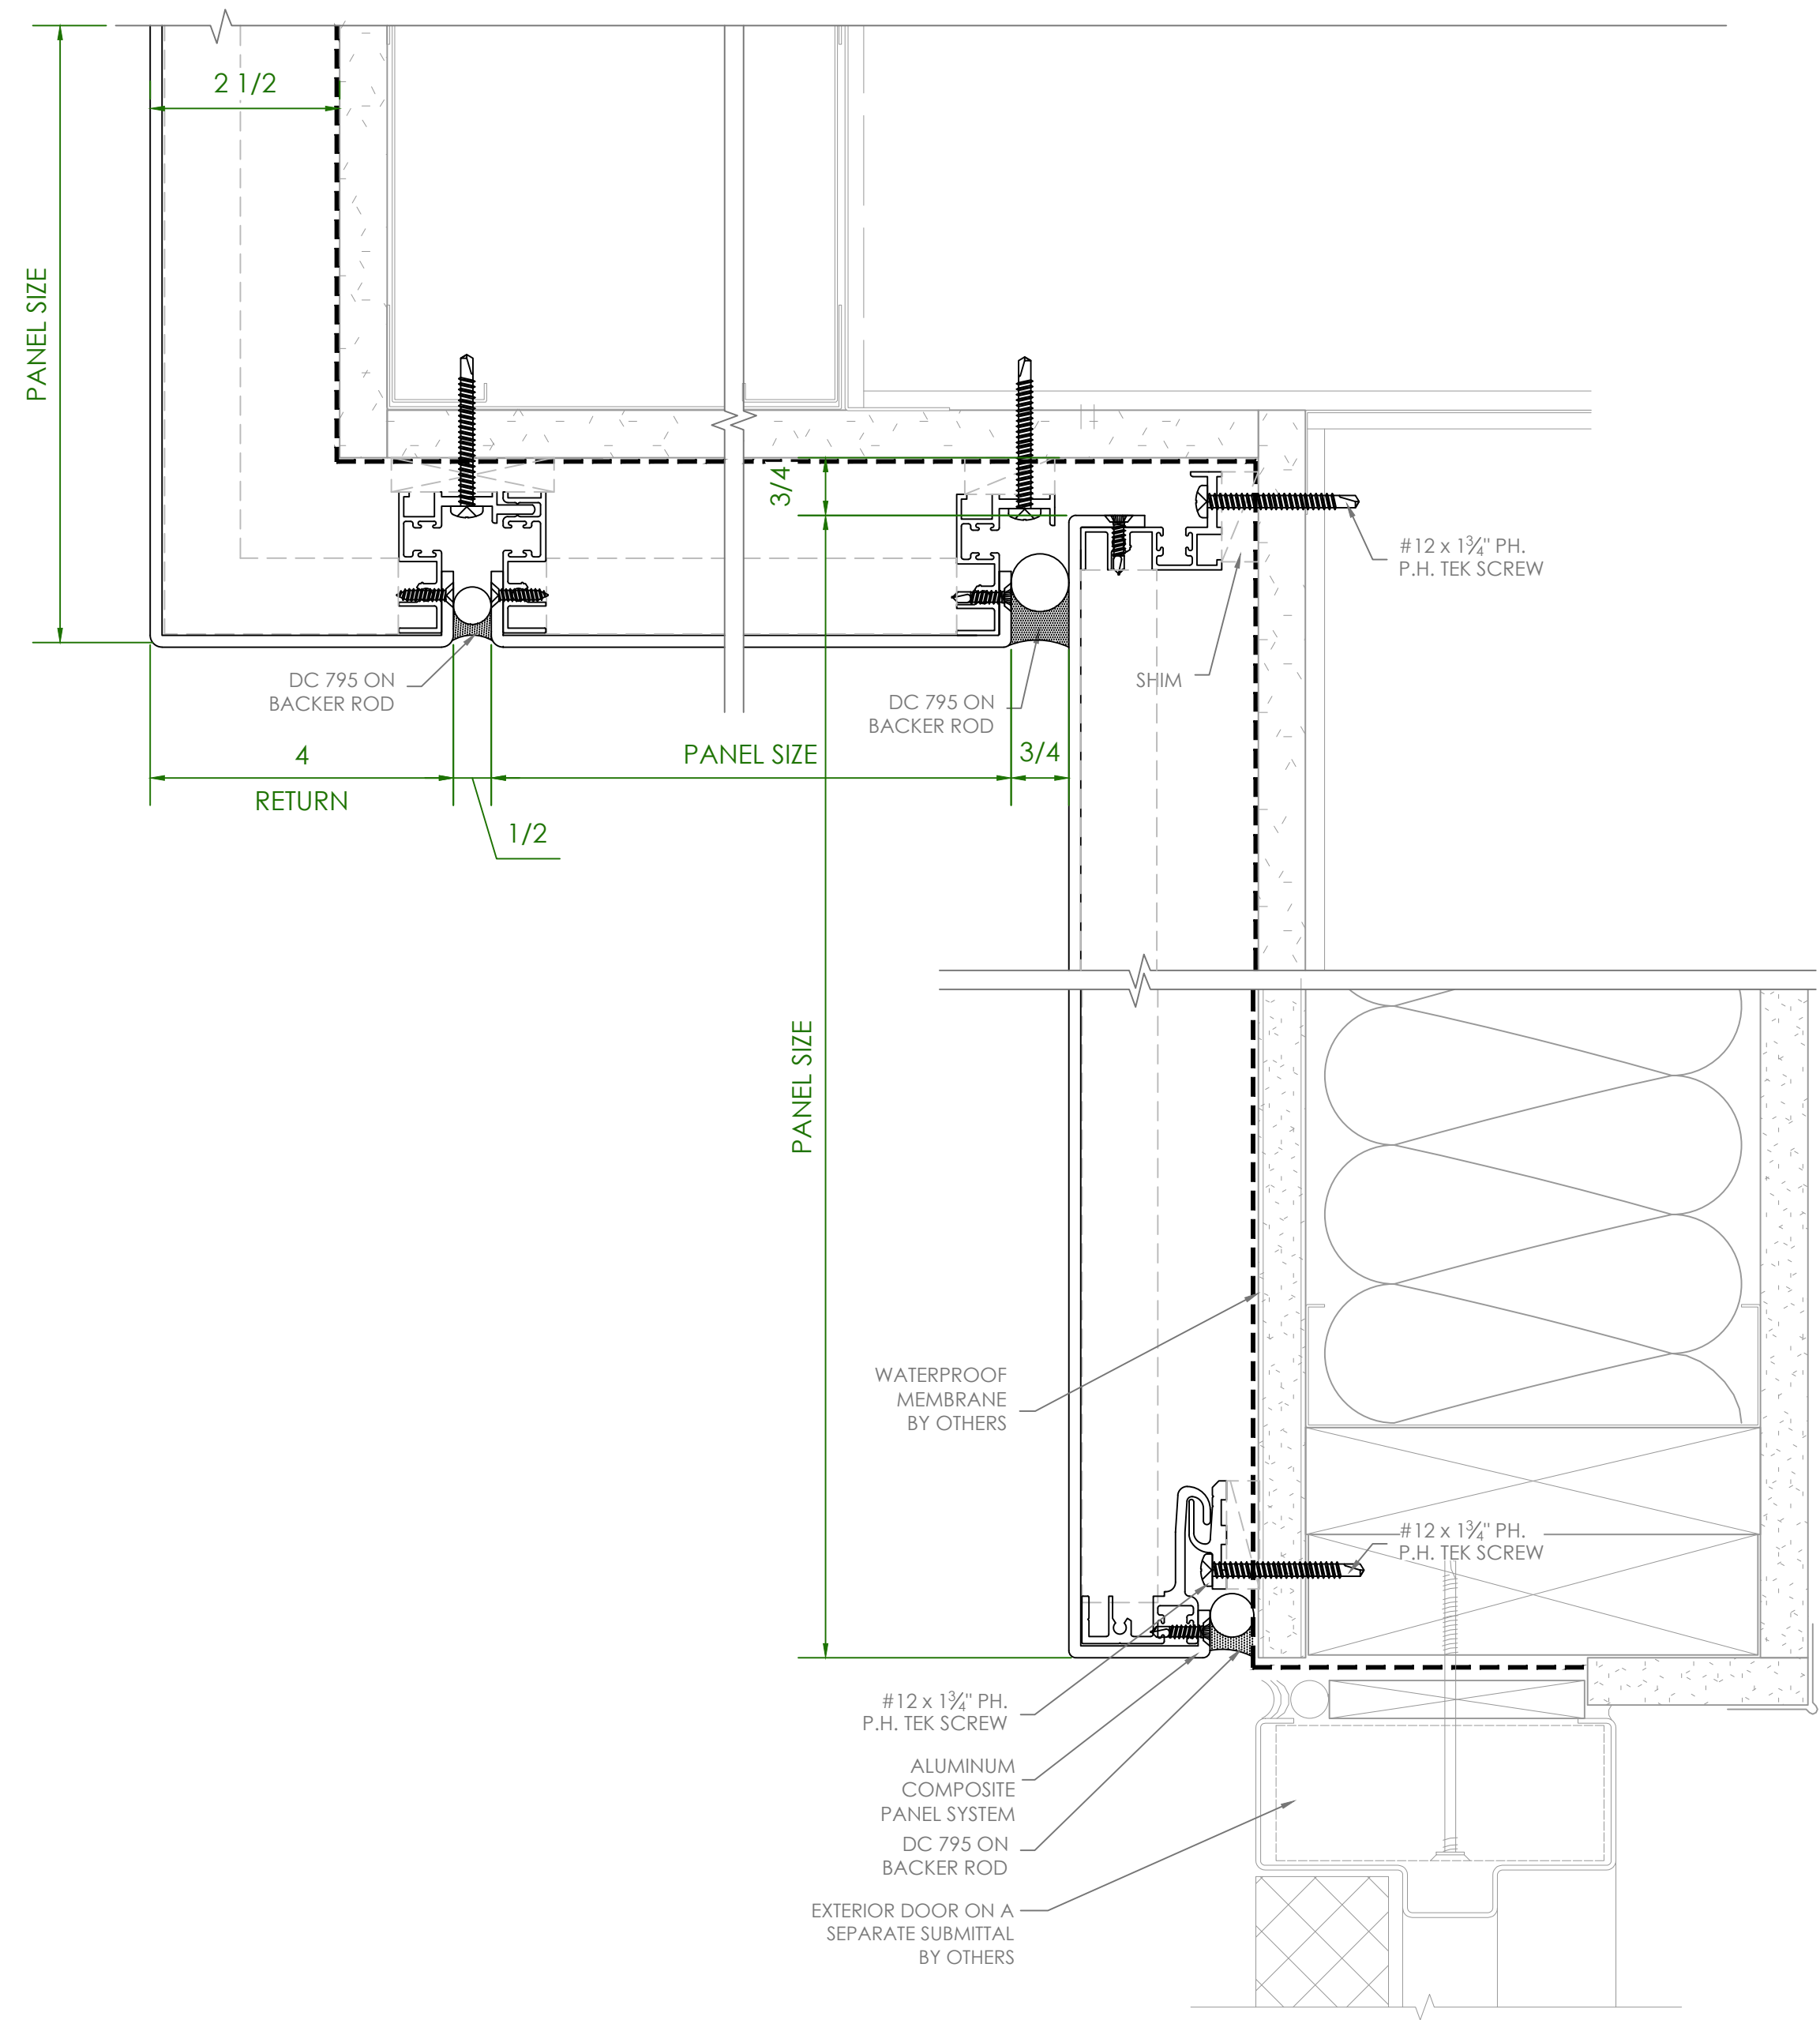


# ACM PANEL SAMPLE

AHO GINSBURG		
PROJECT	PHASE	SHEET
00000	00	514

1

PLOT DATE: 2026-4-2

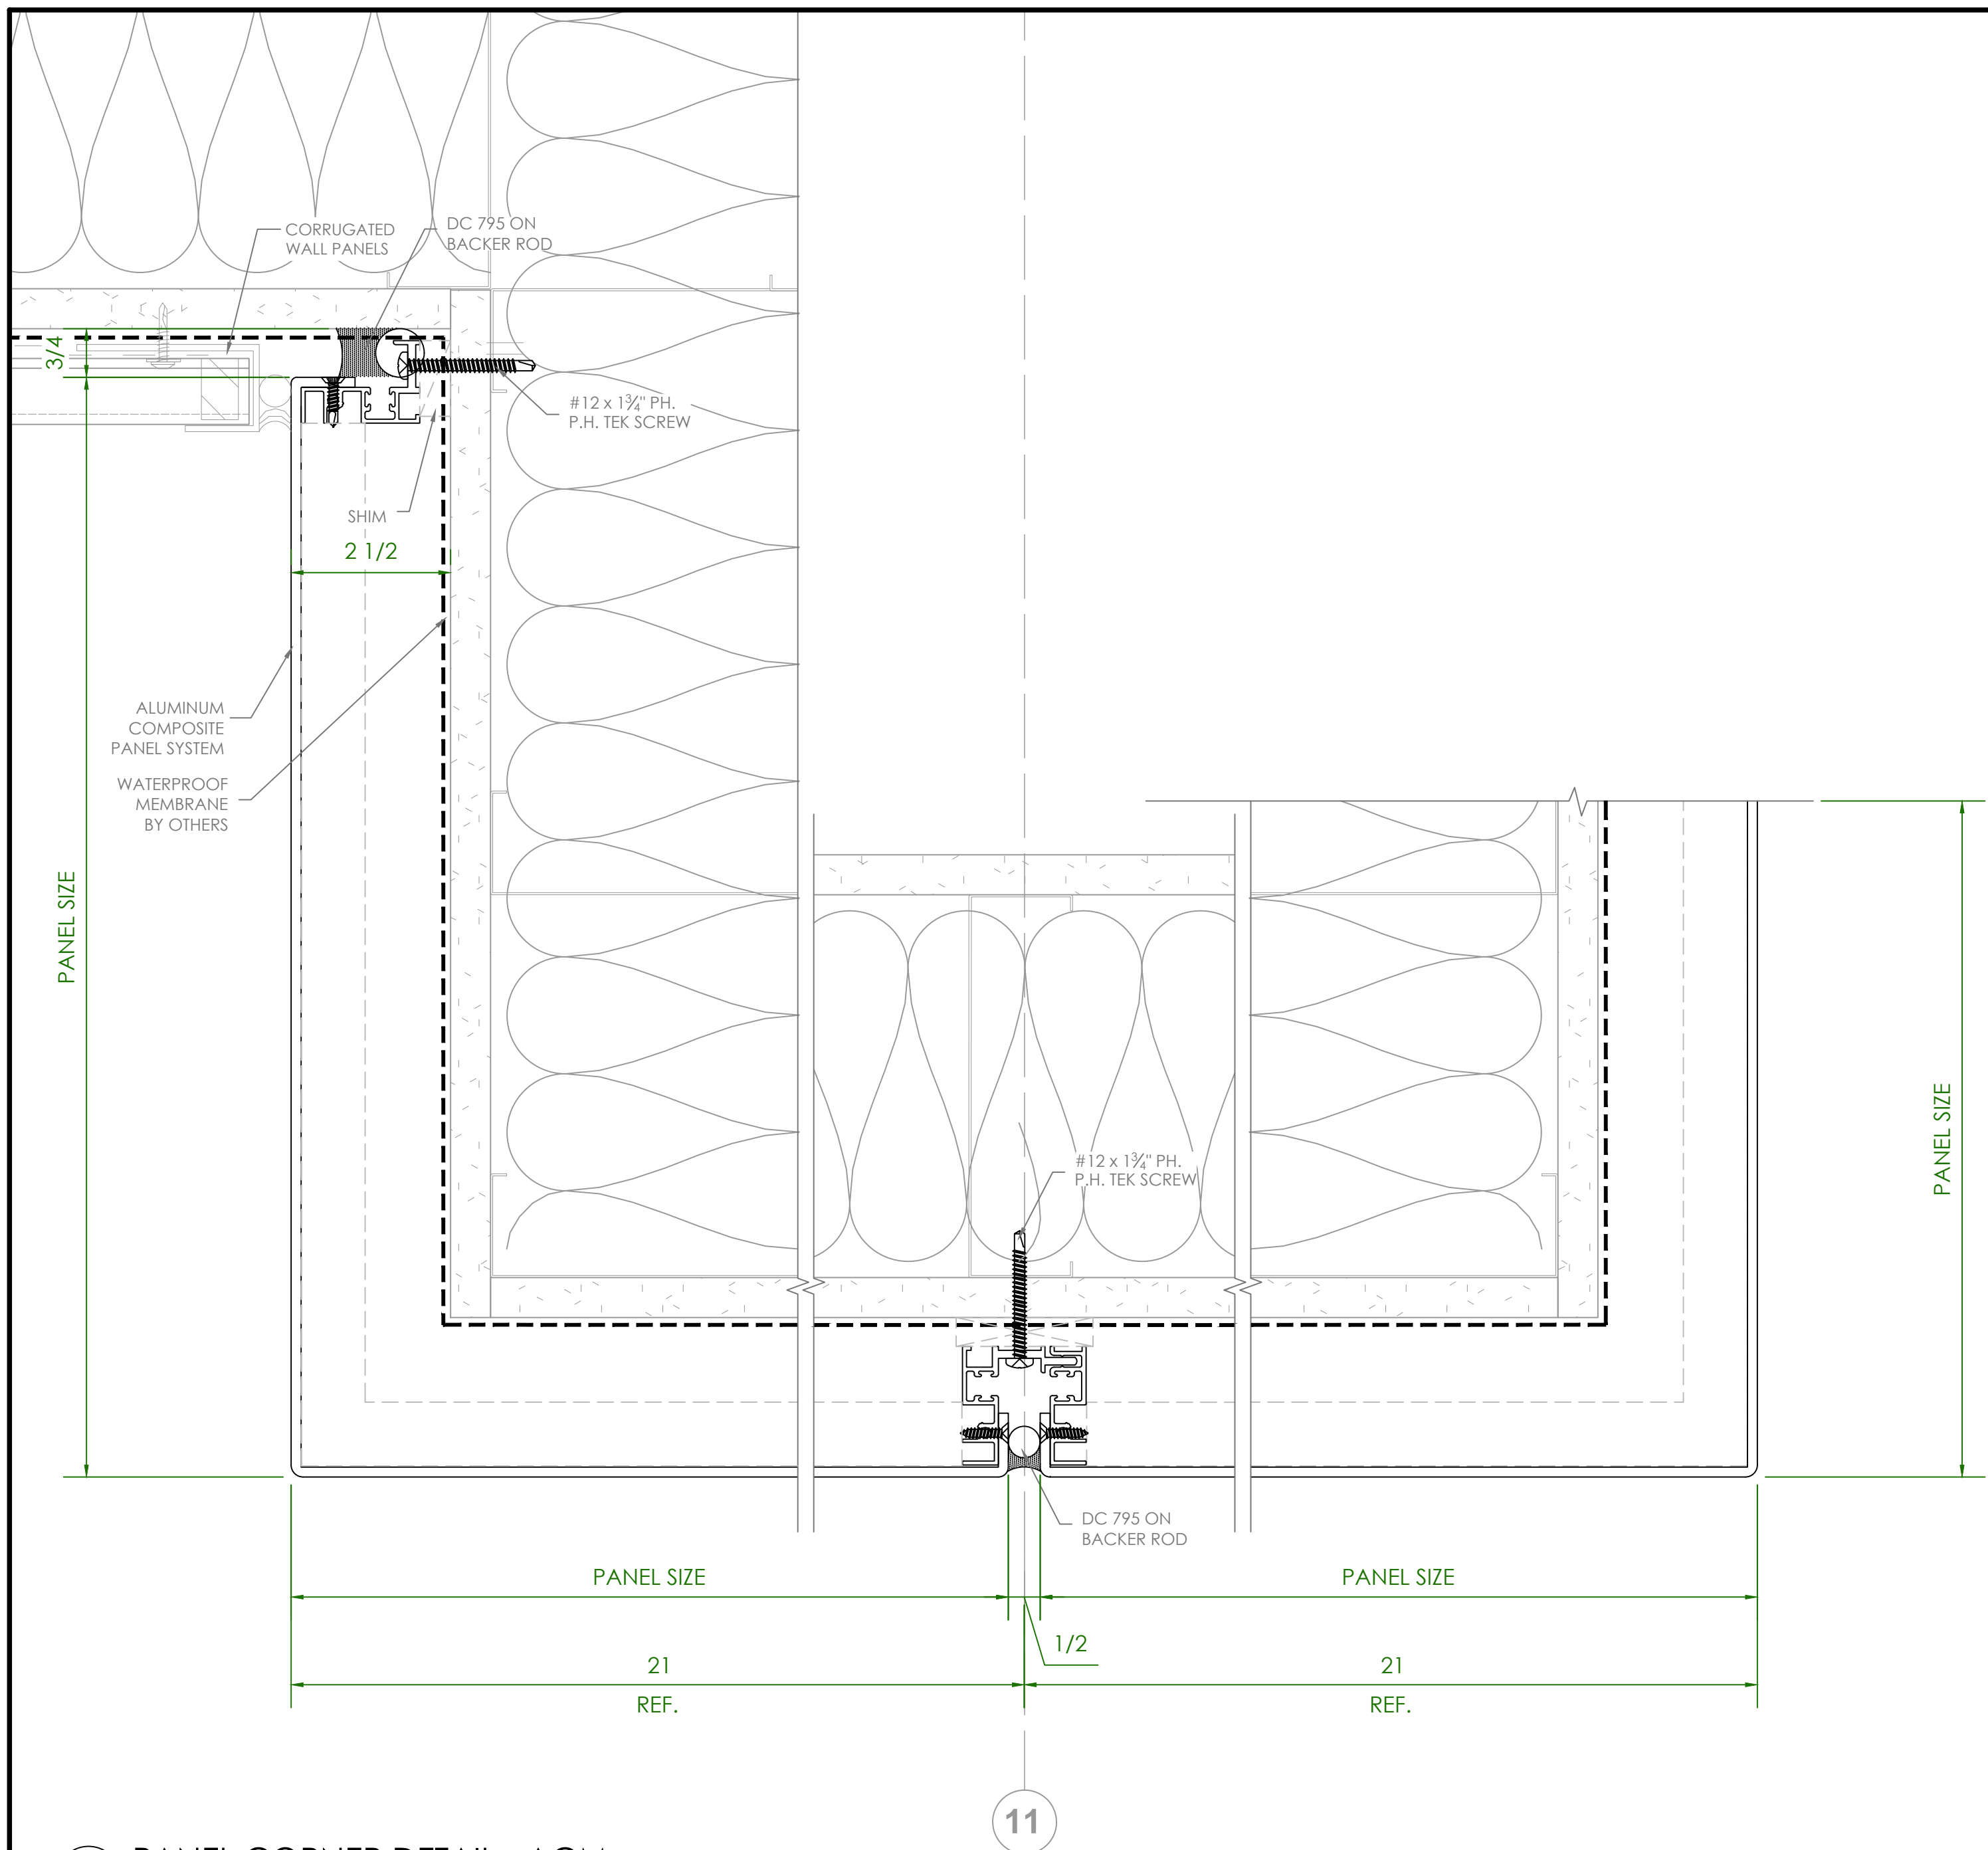

1 PANEL CORNER DETAIL - ACM  
 SCALE: 0'-6" = 1'-0" ARCH REFERENCE: M1/A265

# ACM PANEL SAMPLE

AHO GINSBURG		
PROJECT	PHASE	SHEET
00000	00	515

1

PLOT DATE: 2026-4-2