



DAYTONA STATE COLLEGE

STUDENT CENTER AND WORKFORCE
TRANSITION FACILITY

1200 W. INTERNATIONAL SPEEDWAY BLVD.
DAYTONA BEACH, FL 32114


SAMPLE DRAWINGS

CURTAINWALL SAMPLE

DAYTONA STATE STUDENT CENTER


| PROJECT | PHASE | SHEET | |
|---------|-------|-------|---|
| 00000 | 00 | 000 | 1 |

CURTAINWALL SAMPLE

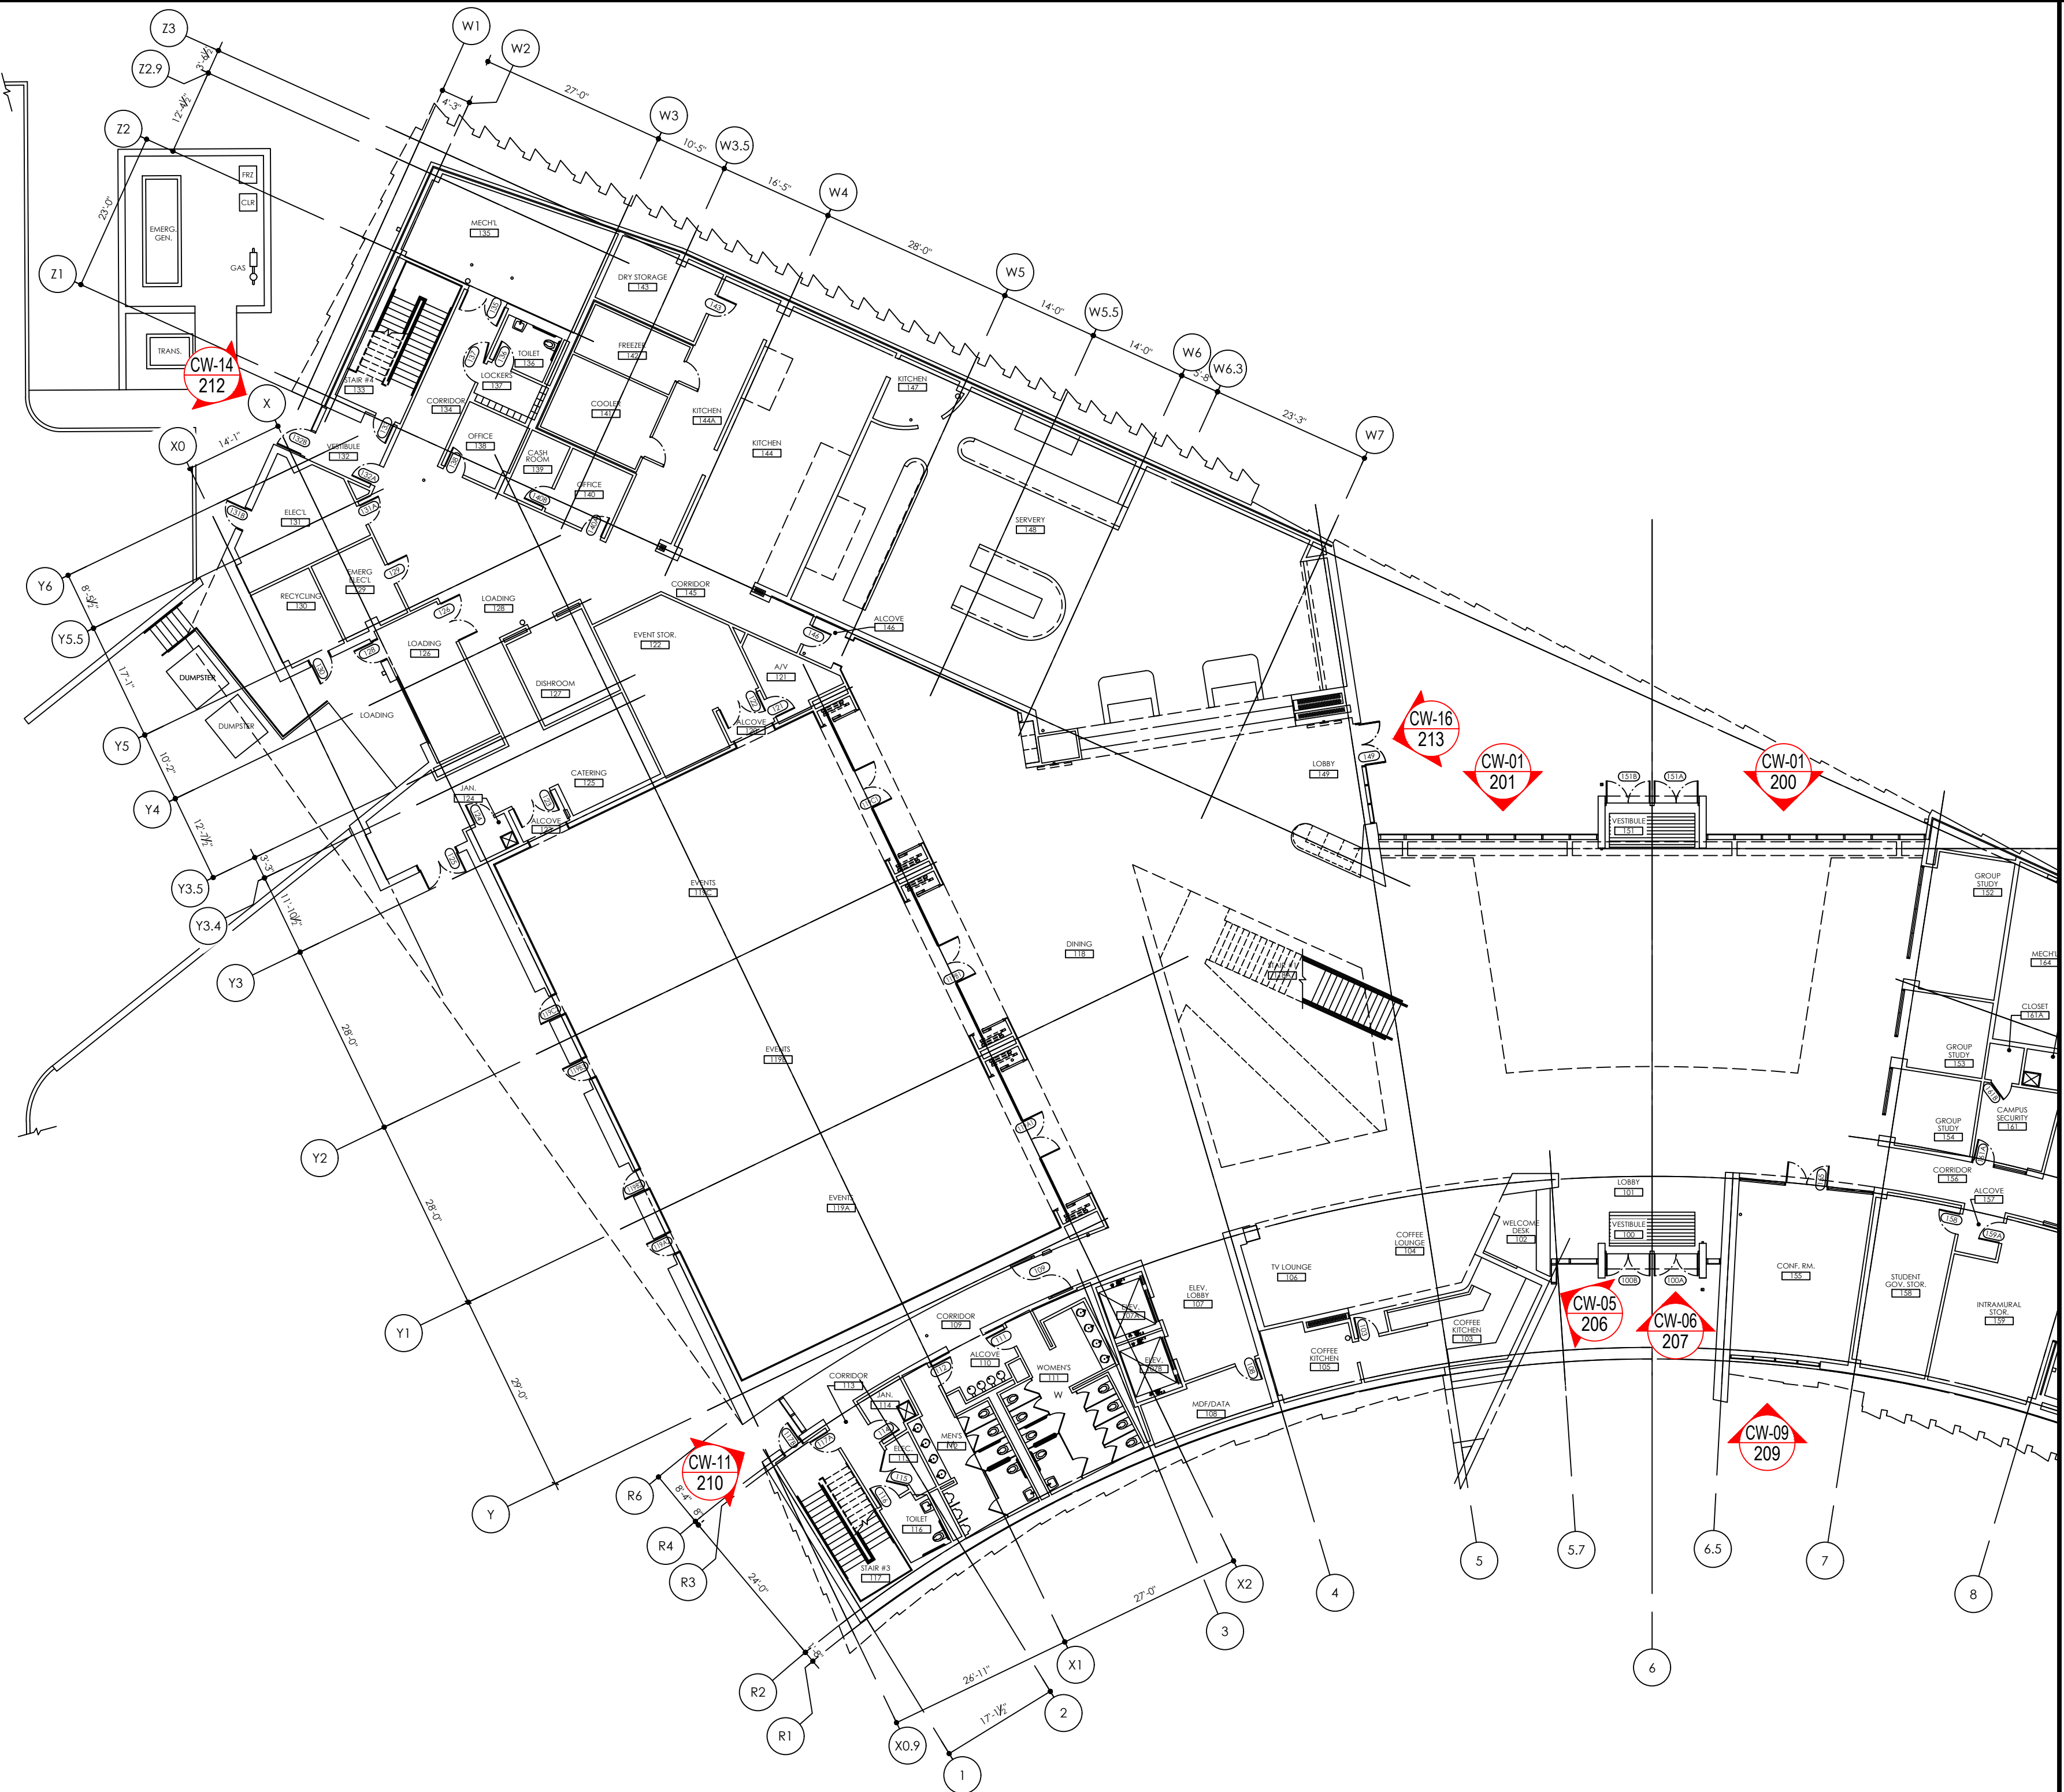


FIRST FLOOR PLAN
 SCALE: 1/16" = 1'-0" ARCH REFERENCE: A2.01

| | | | |
|------------------------------|-------|-------|---|
| DAYTONA STATE STUDENT CENTER | | | |
| PROJECT | PHASE | SHEET | 1 |
| 00000 | 00 | 100 | |

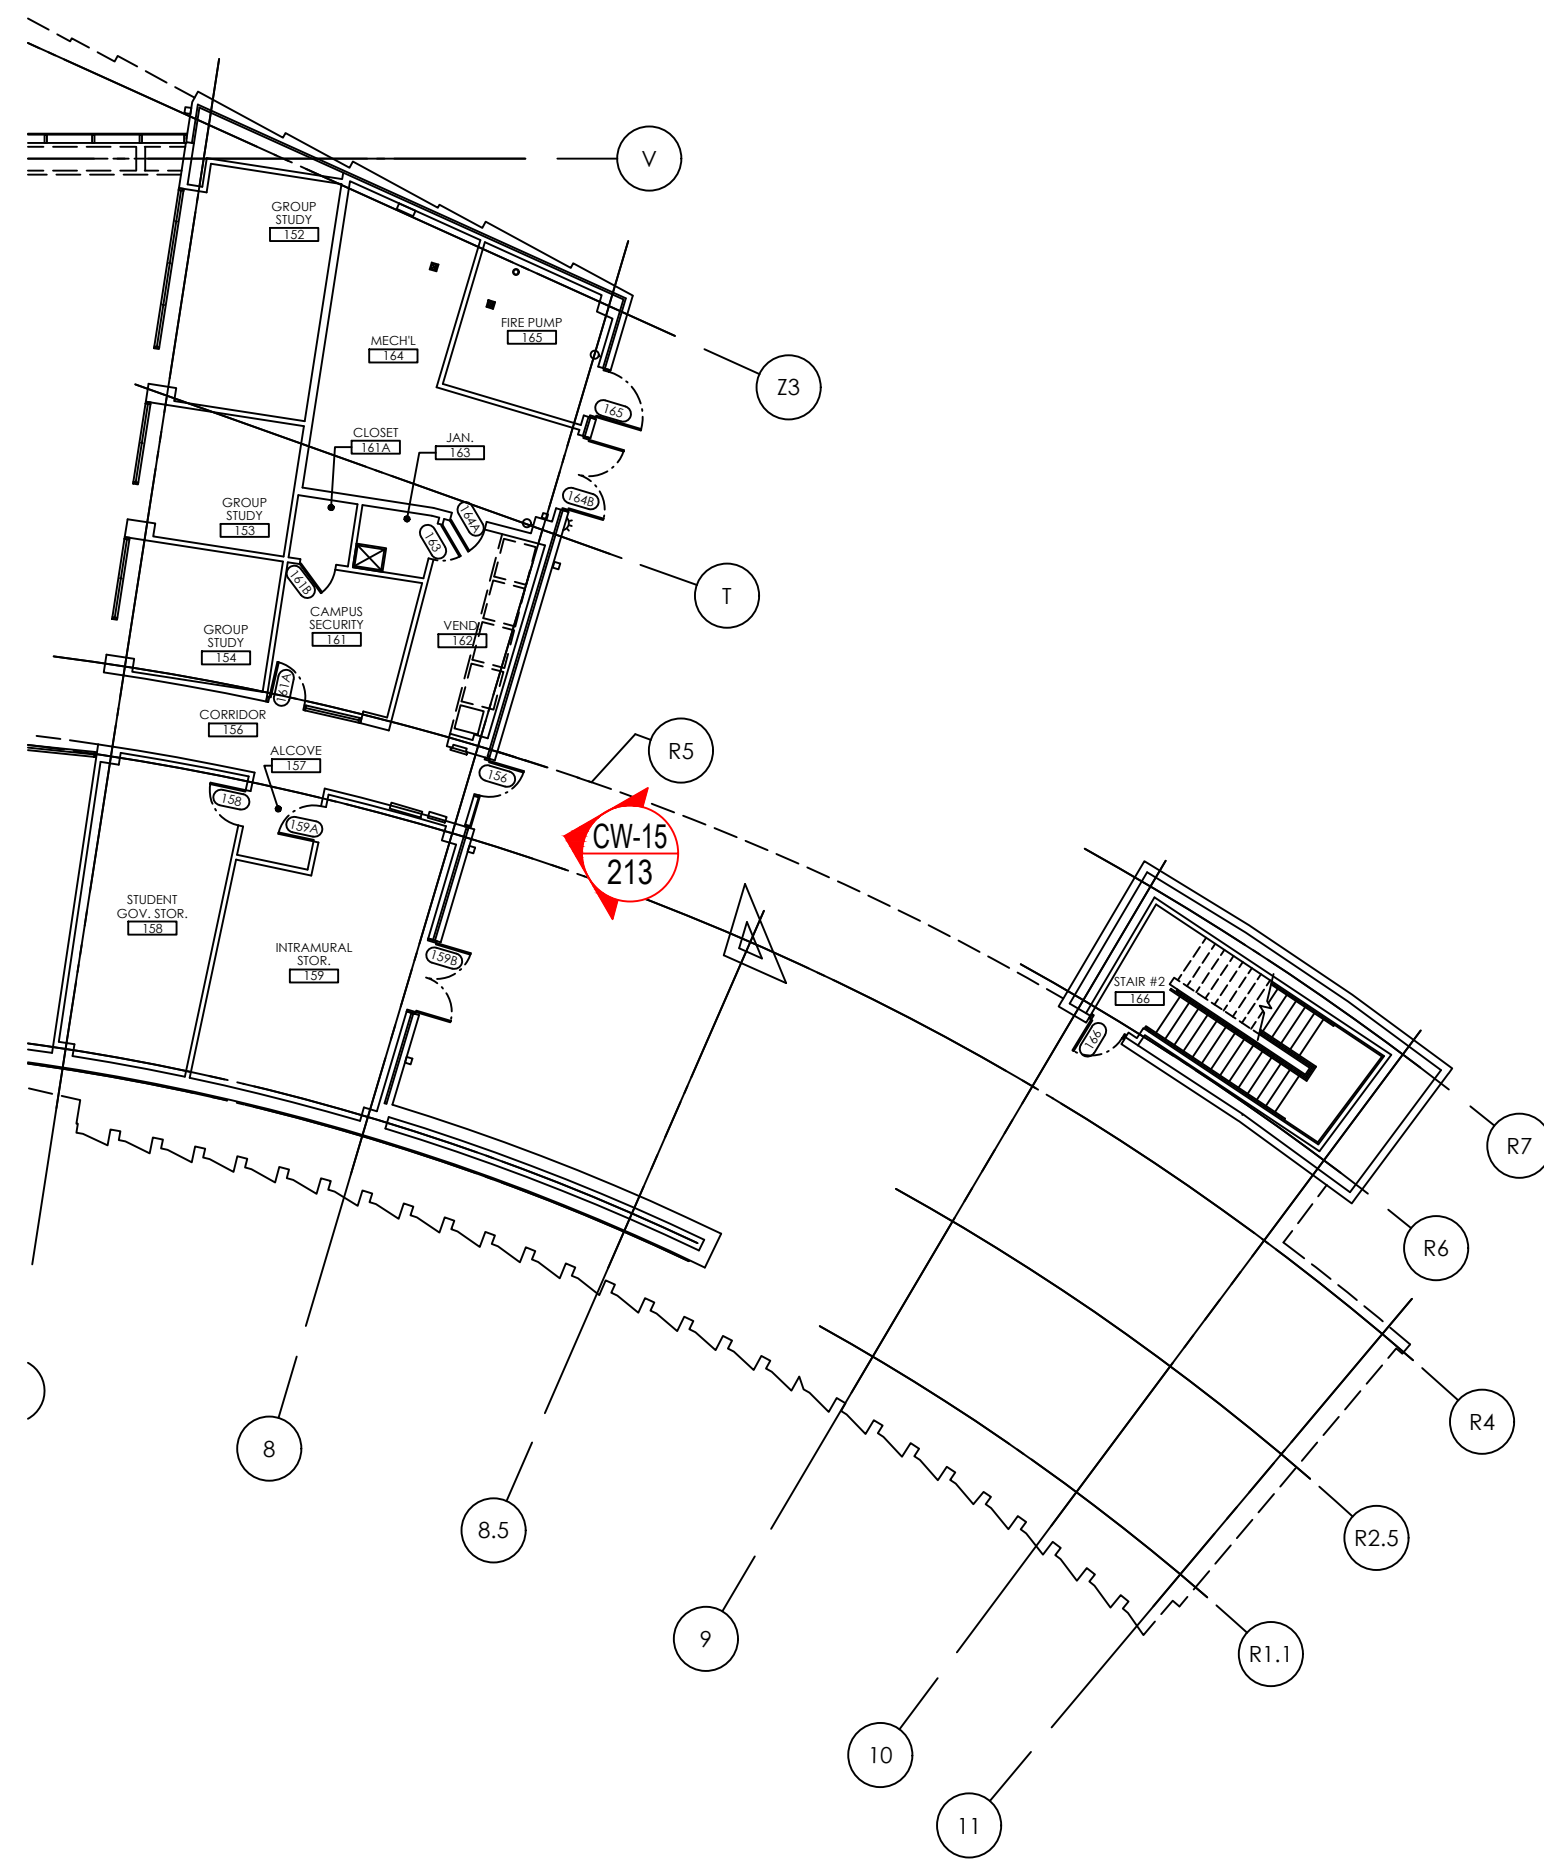

FIRST FLOOR PLAN

SCALE: 1/16" = 1'-0"


ARCH REFERENCE: A2.01

CURTAINWALL SAMPLE

DAYTONA STATE STUDENT CENTER

| PROJECT | PHASE | SHEET | |
|---------|-------|-------|---|
| 00000 | 00 | 101 | 1 |

CURTAINWALL SAMPLE

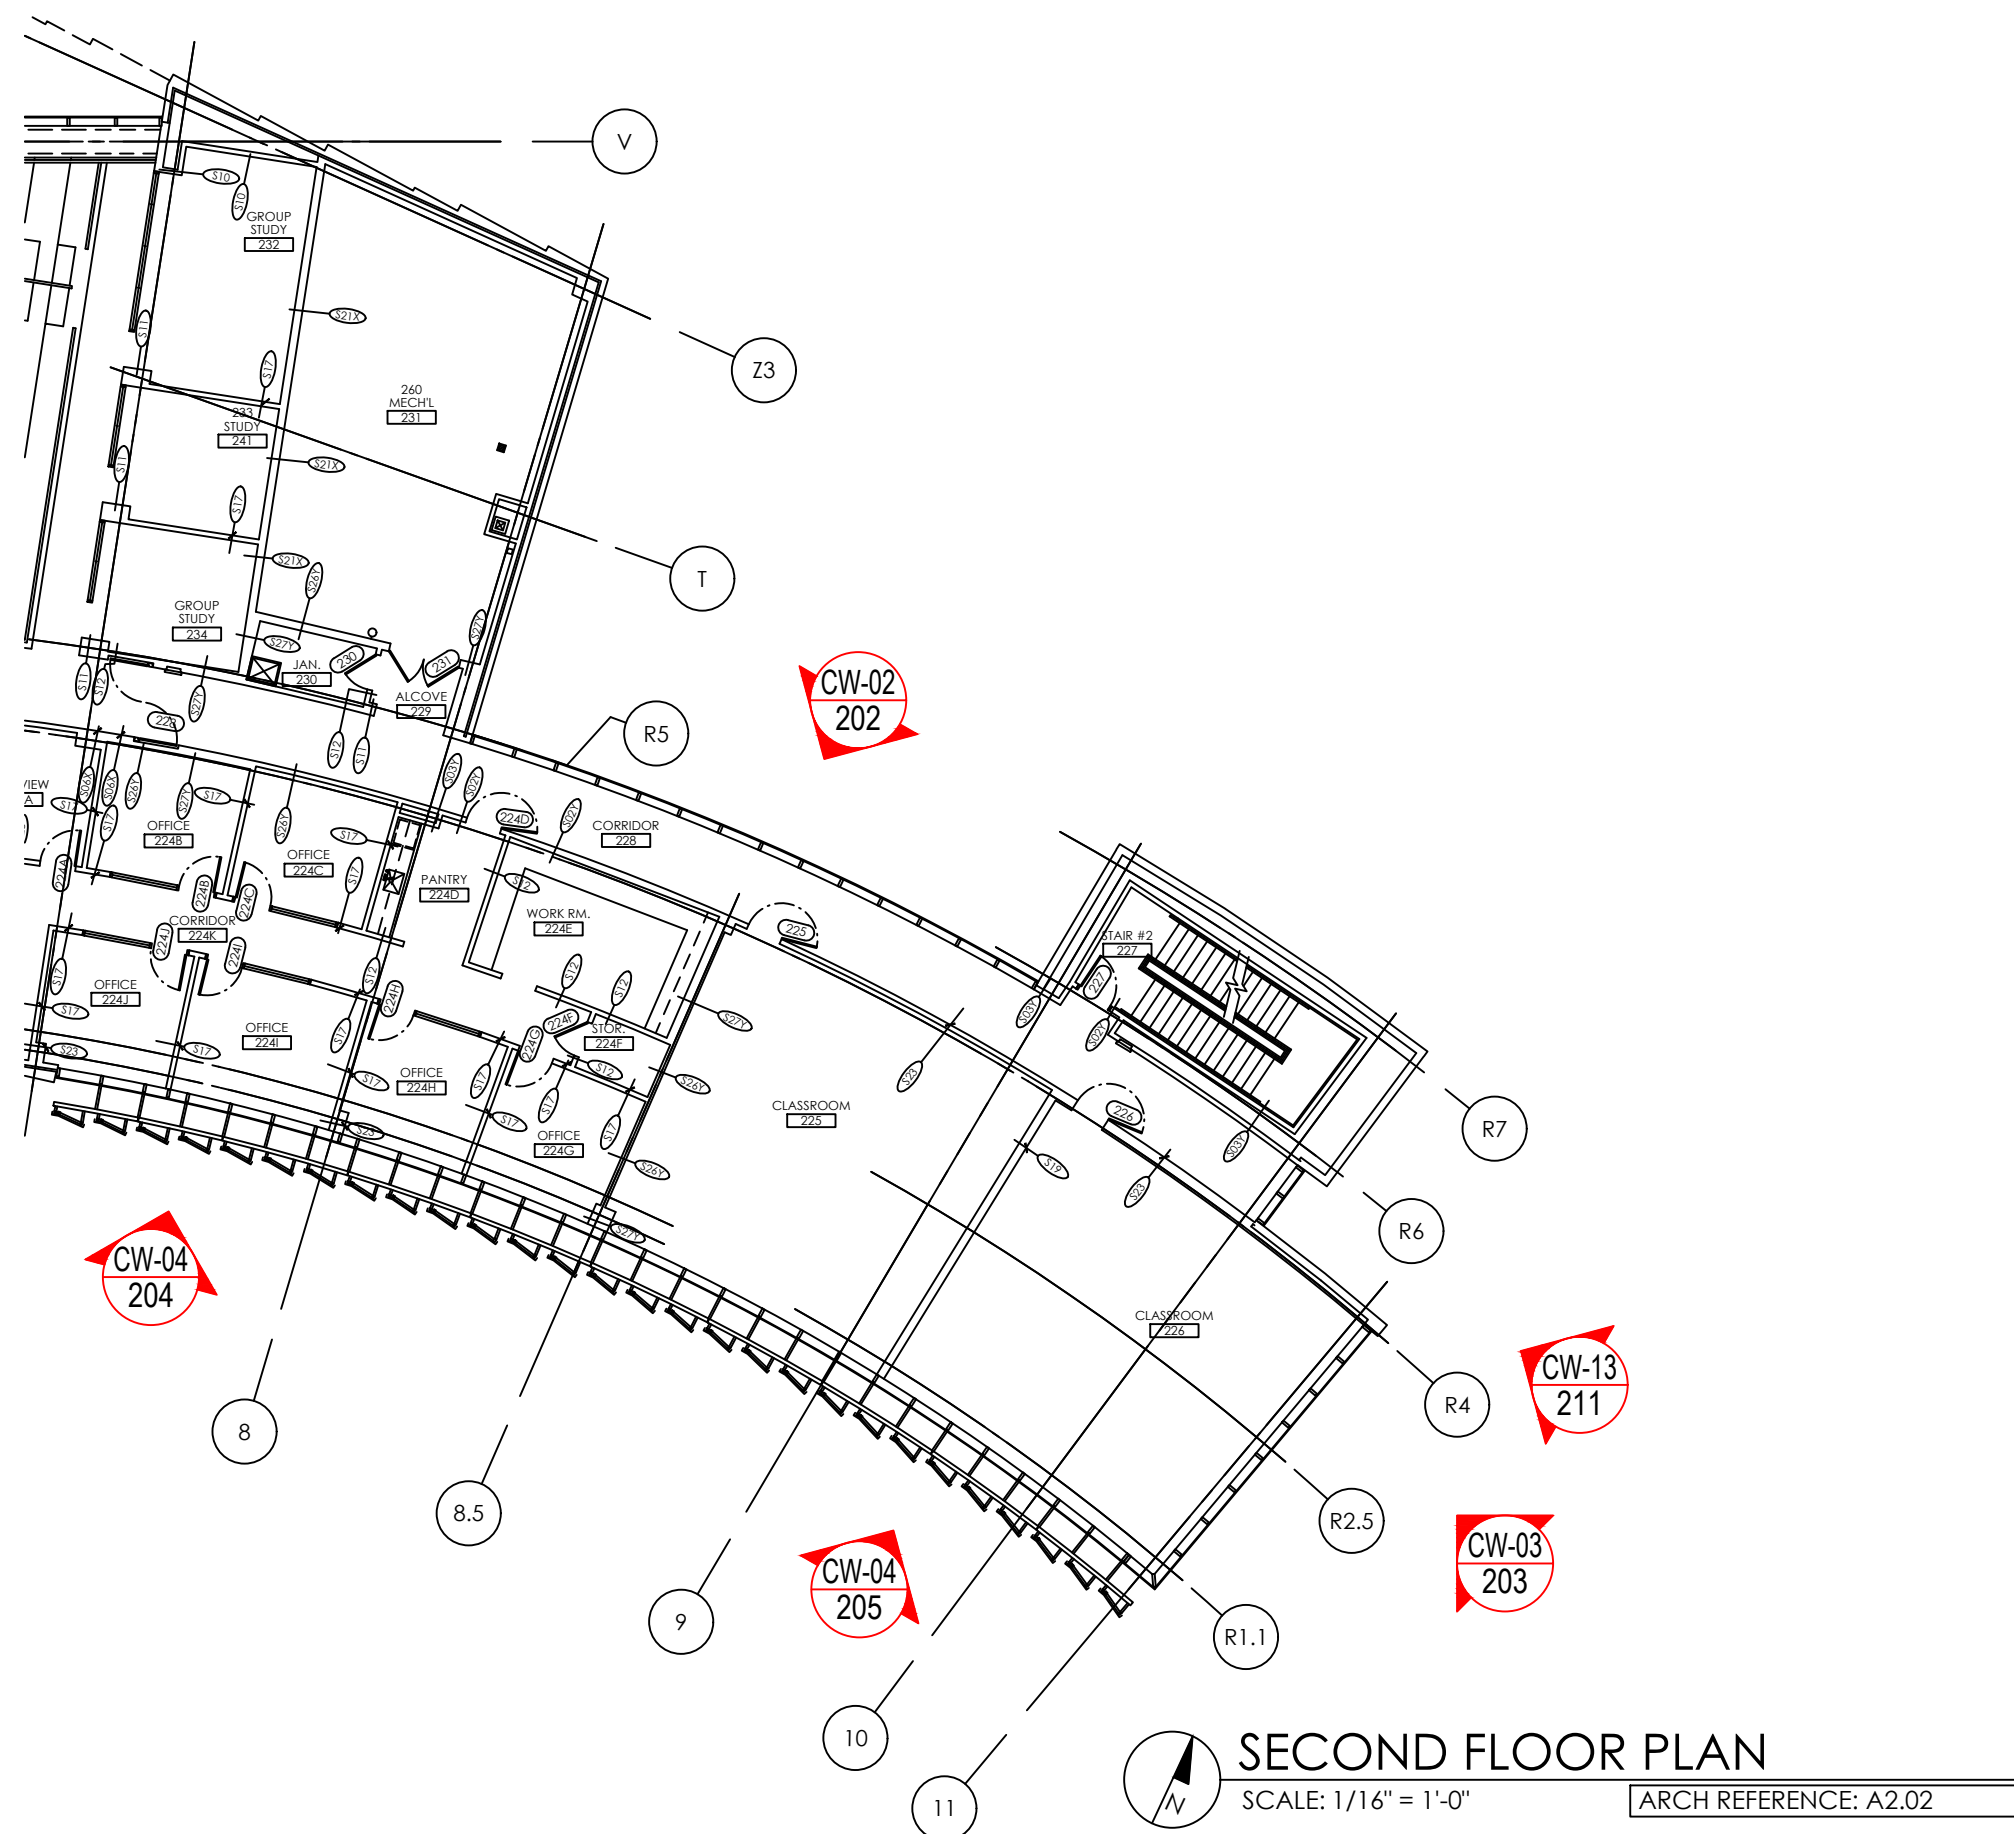



| | | | |
|------------------------------|-------|-------|---|
| DAYTONA STATE STUDENT CENTER | | | |
| PROJECT | PHASE | SHEET | 1 |
| 00000 | 00 | 103 | |




THIRD FLOOR PLAN
 SCALE: 1/16" = 1'-0" ARCH REFERENCE: A2.03


CURTAINWALL SAMPLE

| | | | |
|------------------------------|-------|-------|---|
| DAYTONA STATE STUDENT CENTER | | | |
| PROJECT | PHASE | SHEET | 1 |
| 00000 | 00 | 105 | |

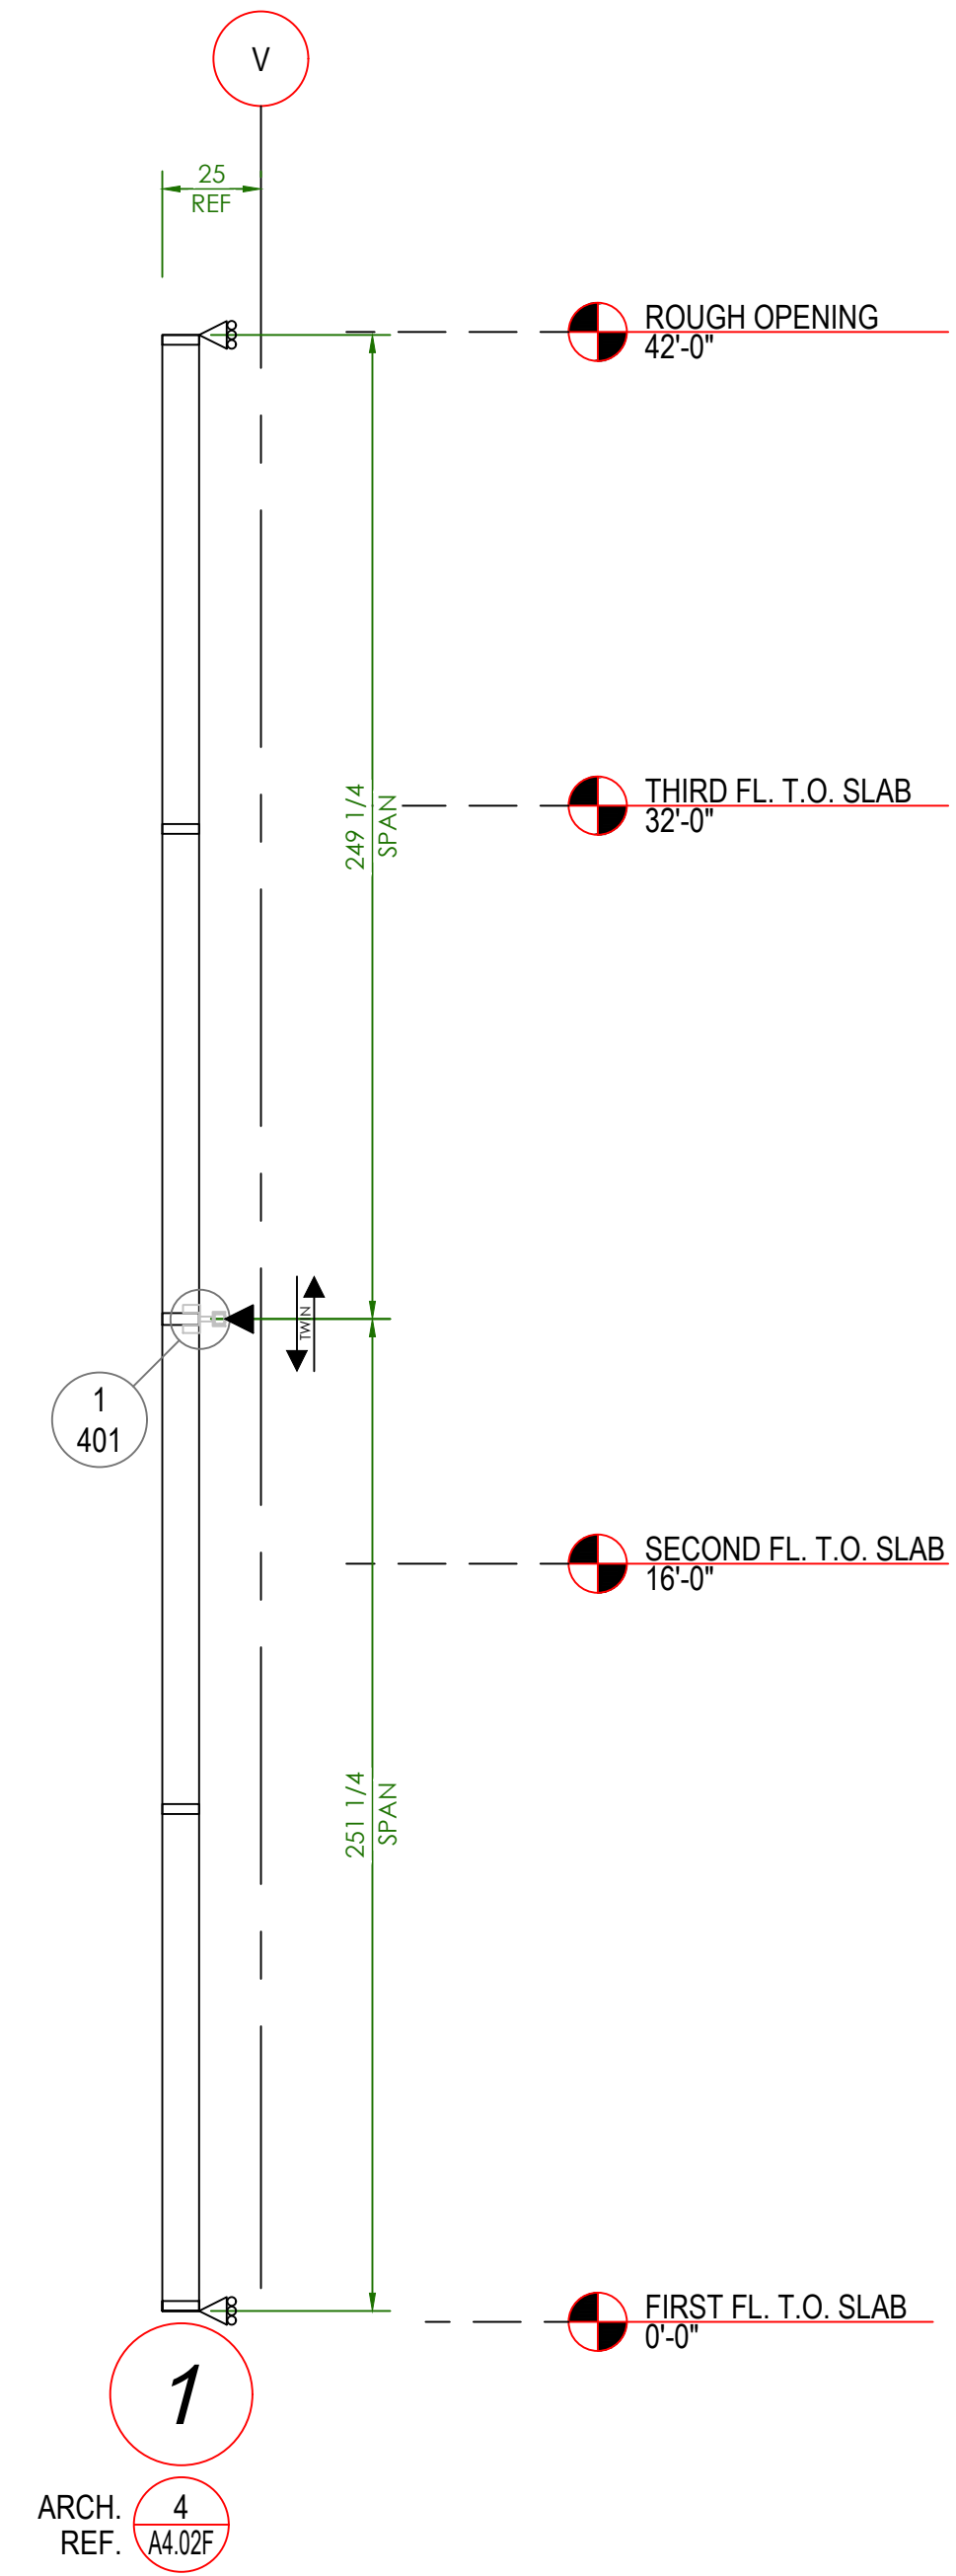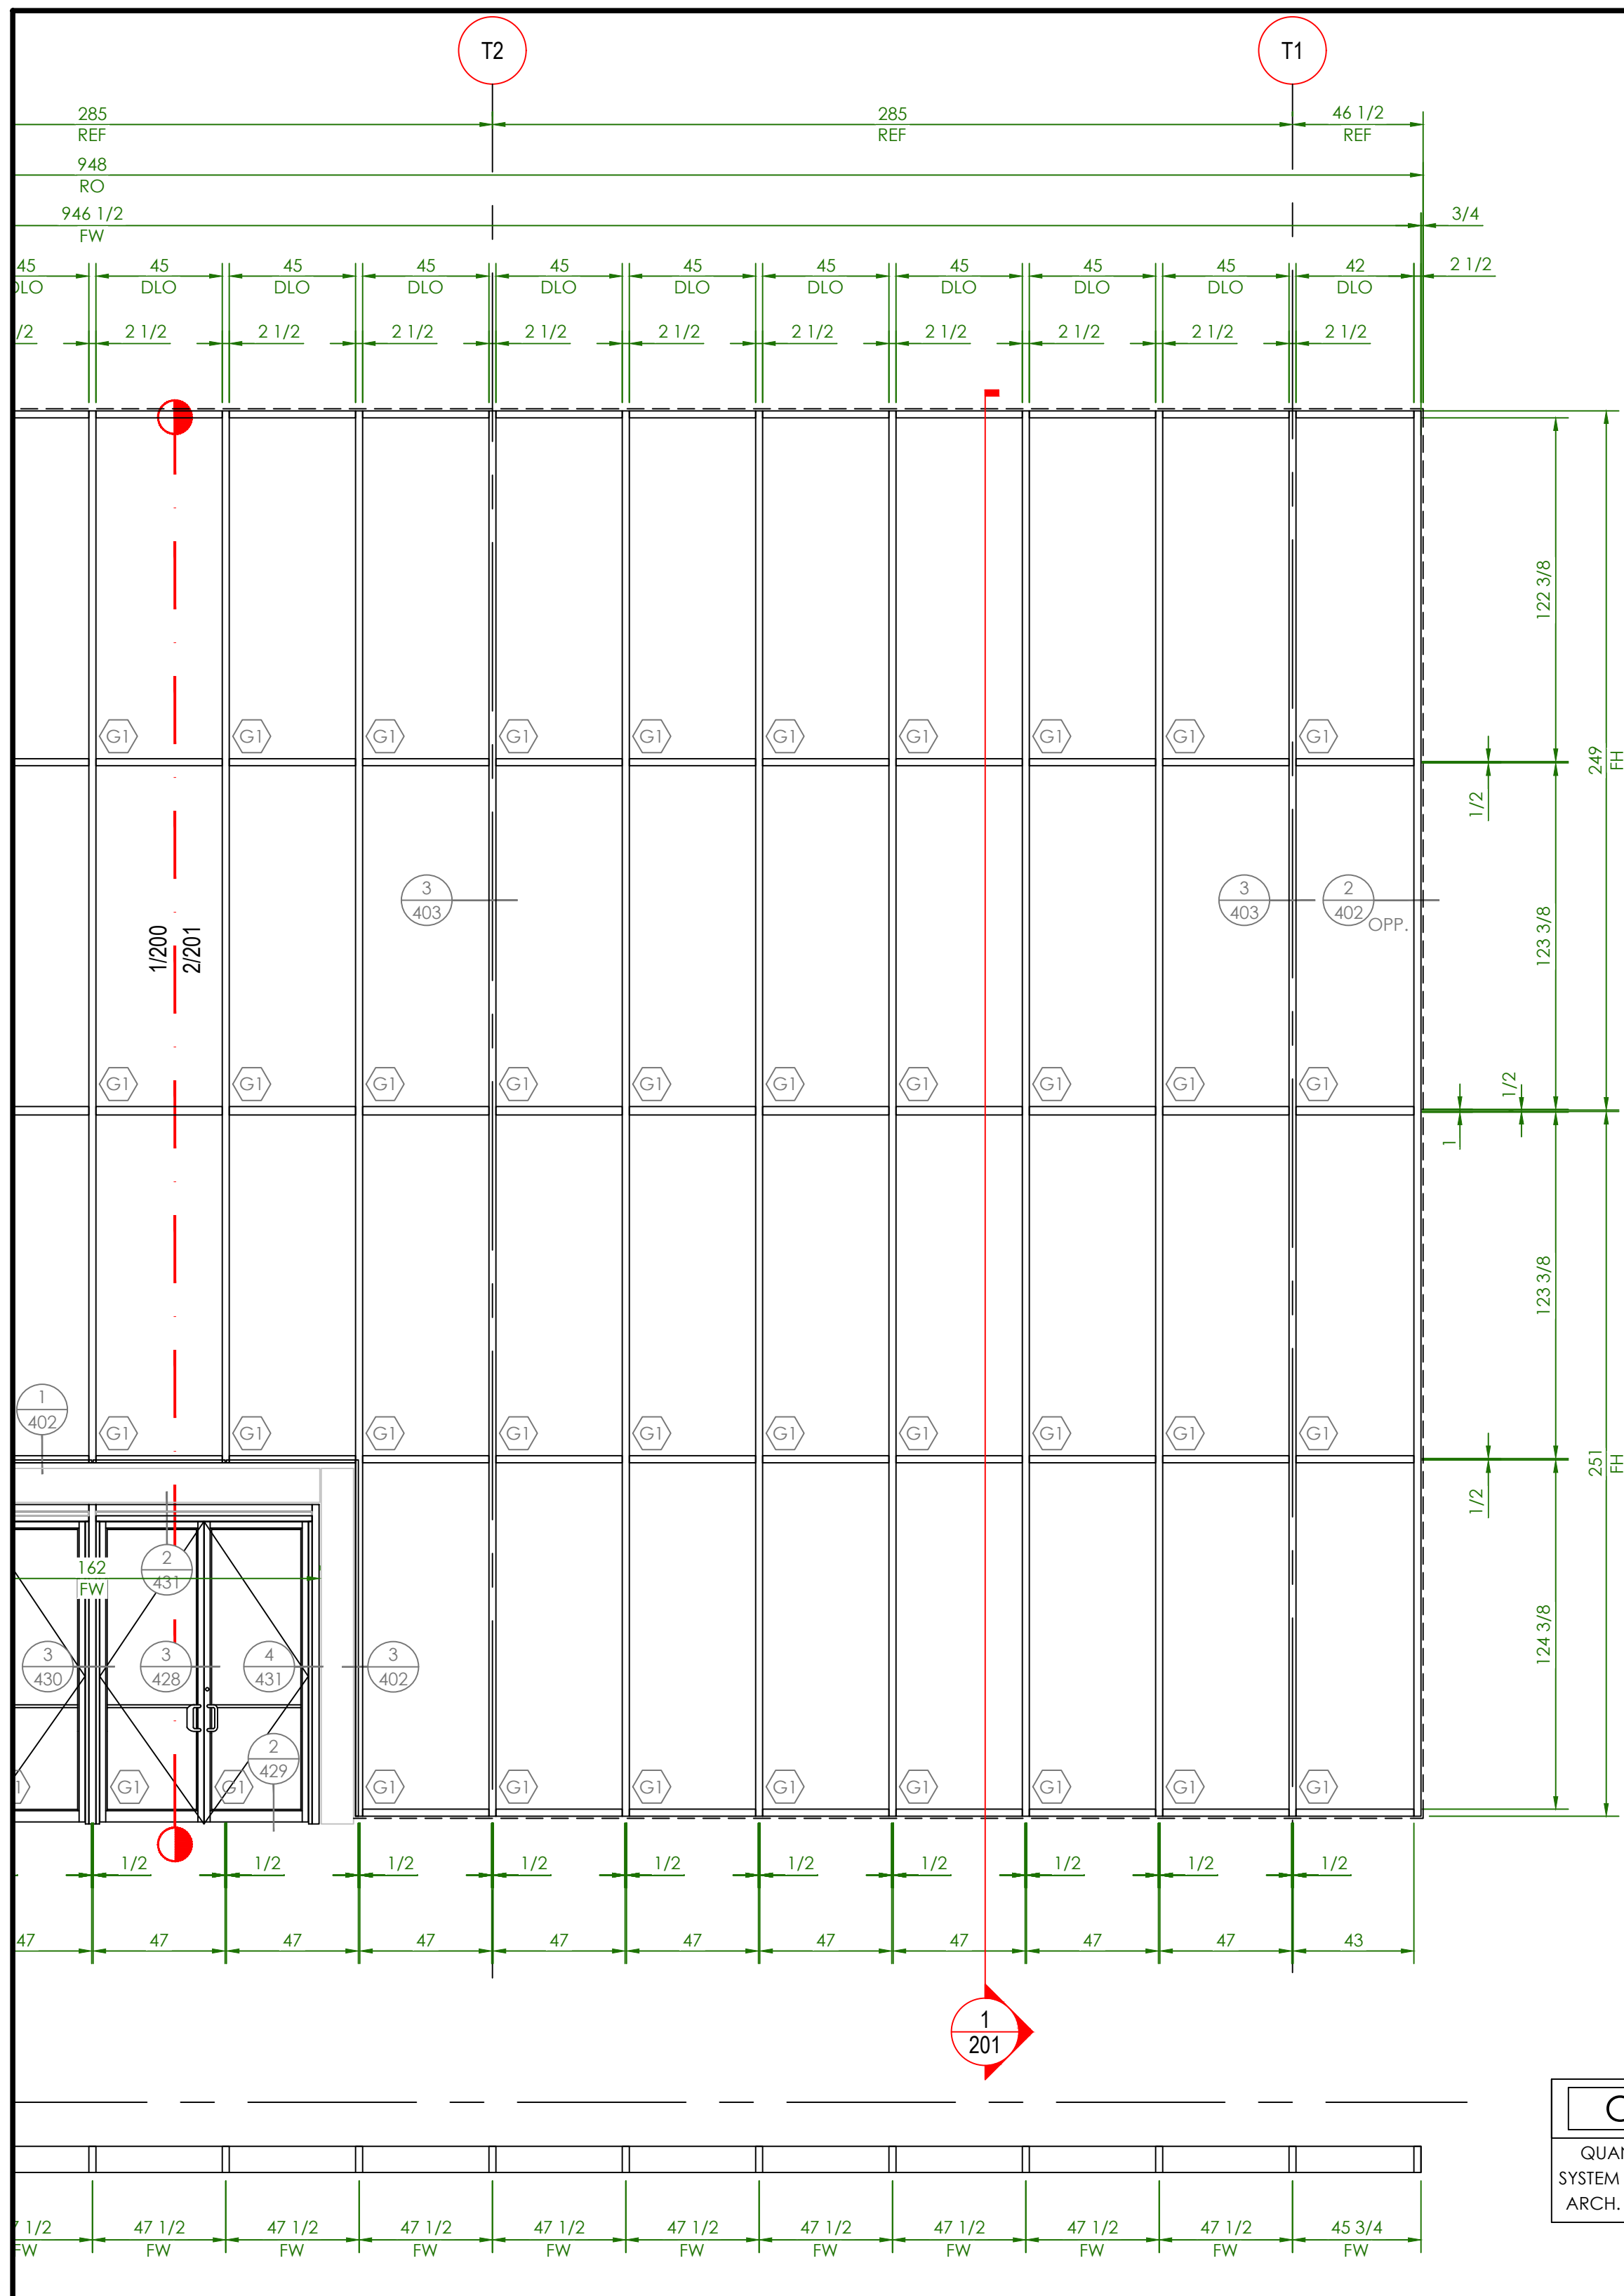


| | | | |
|-----------------------------|-----------------------|------------------|-------------|
| CW-01 | | ELEVATION | |
| QUANTITY : 1 | ZONE : - | POS. DP : - | NEG. DP : - |
| SYSTEM TYPE : YKK-YCW 750XT | ARCH. REF. : 2/A4.02F | | |



CURTAINWALL SAMPLE

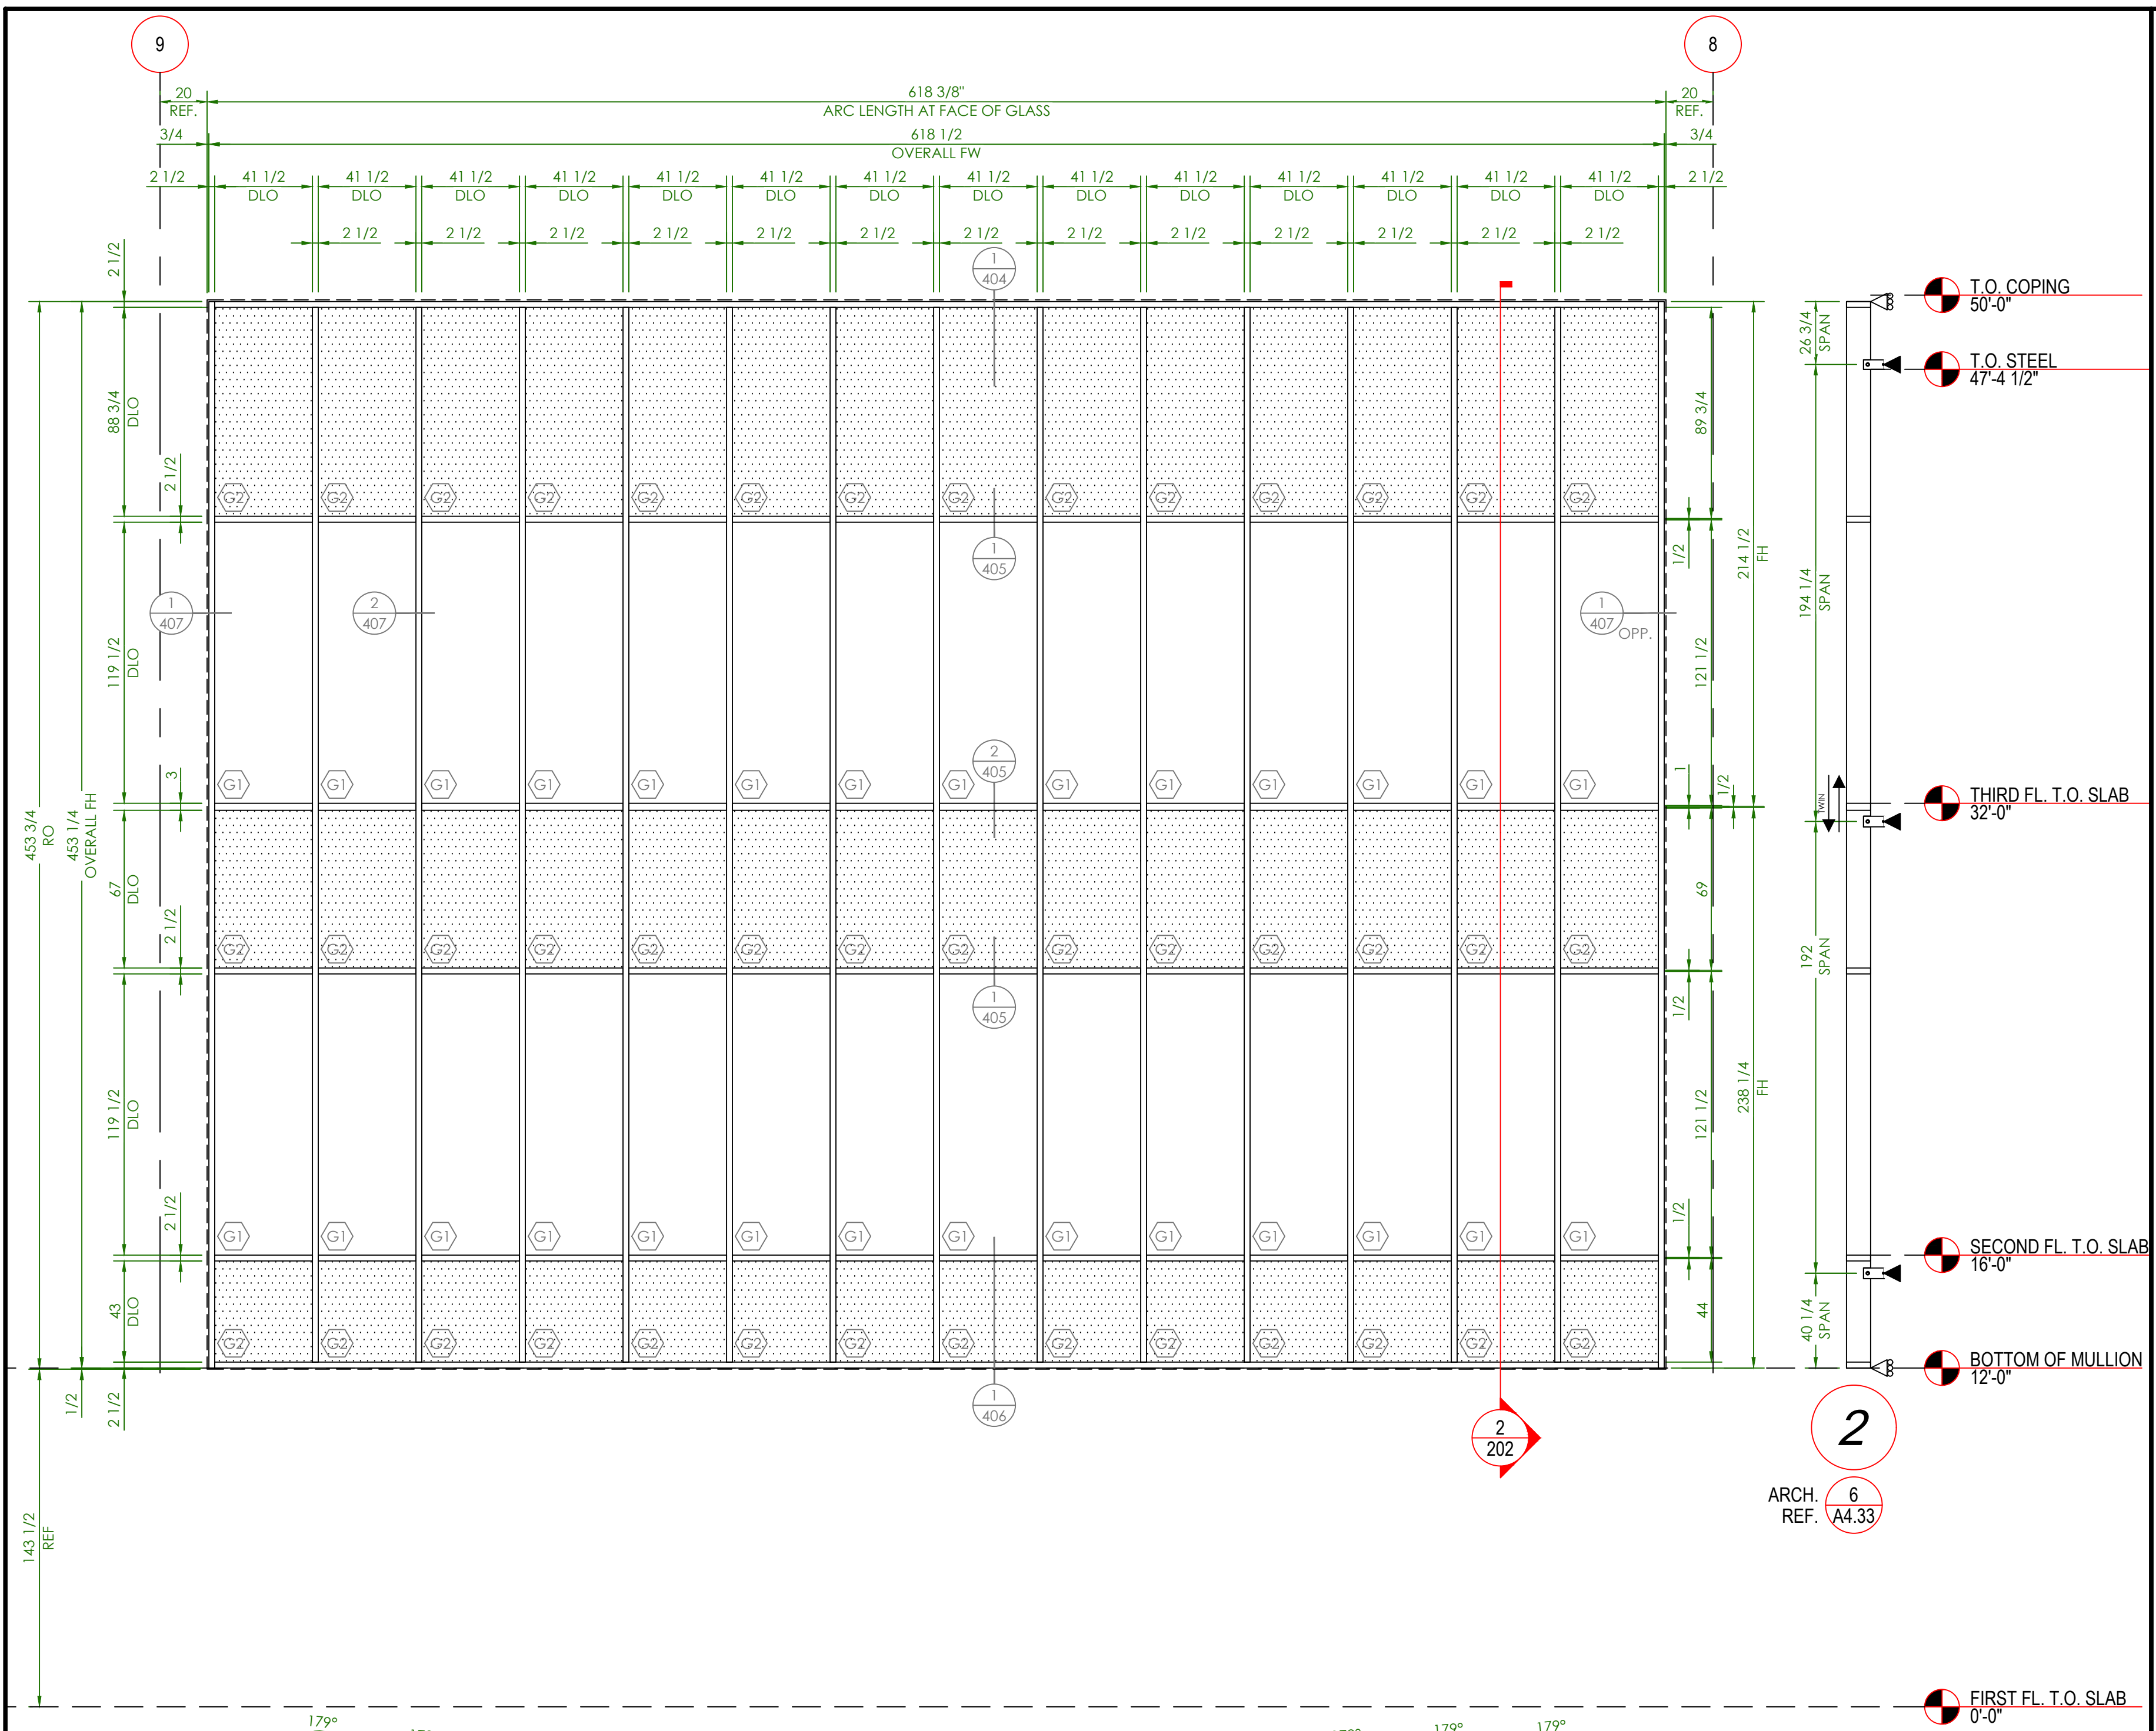

ARCH. REF. **6**
A4.33

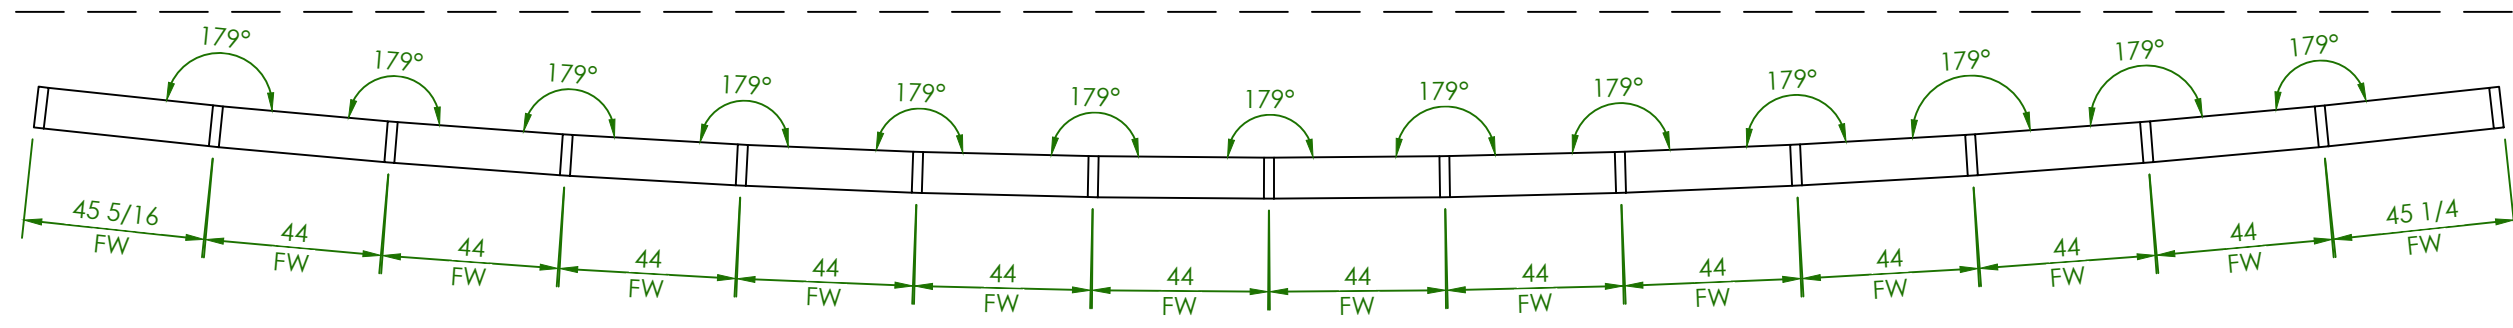


| | | | |
|-----------------------------|-------------|-----------|--|
| CW-02 | | ELEVATION | |
| QUANTITY : 1 | ZONE : - | | |
| SYSTEM TYPE : YKK-YCW 750XT | POS. DP : - | | |
| ARCH. REF. : 2/A4.02H | NEG. DP : - | | |

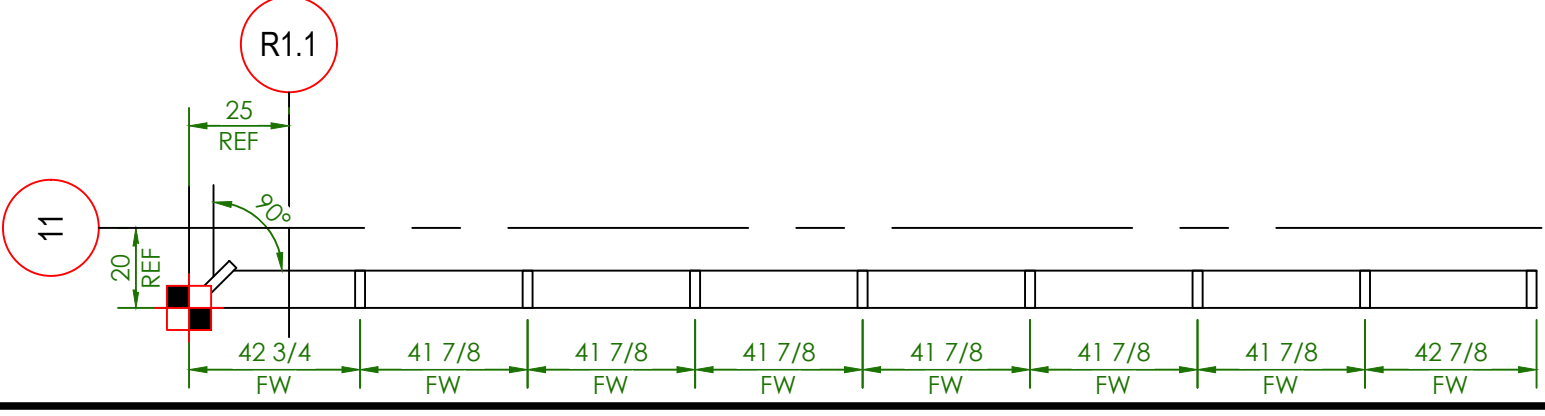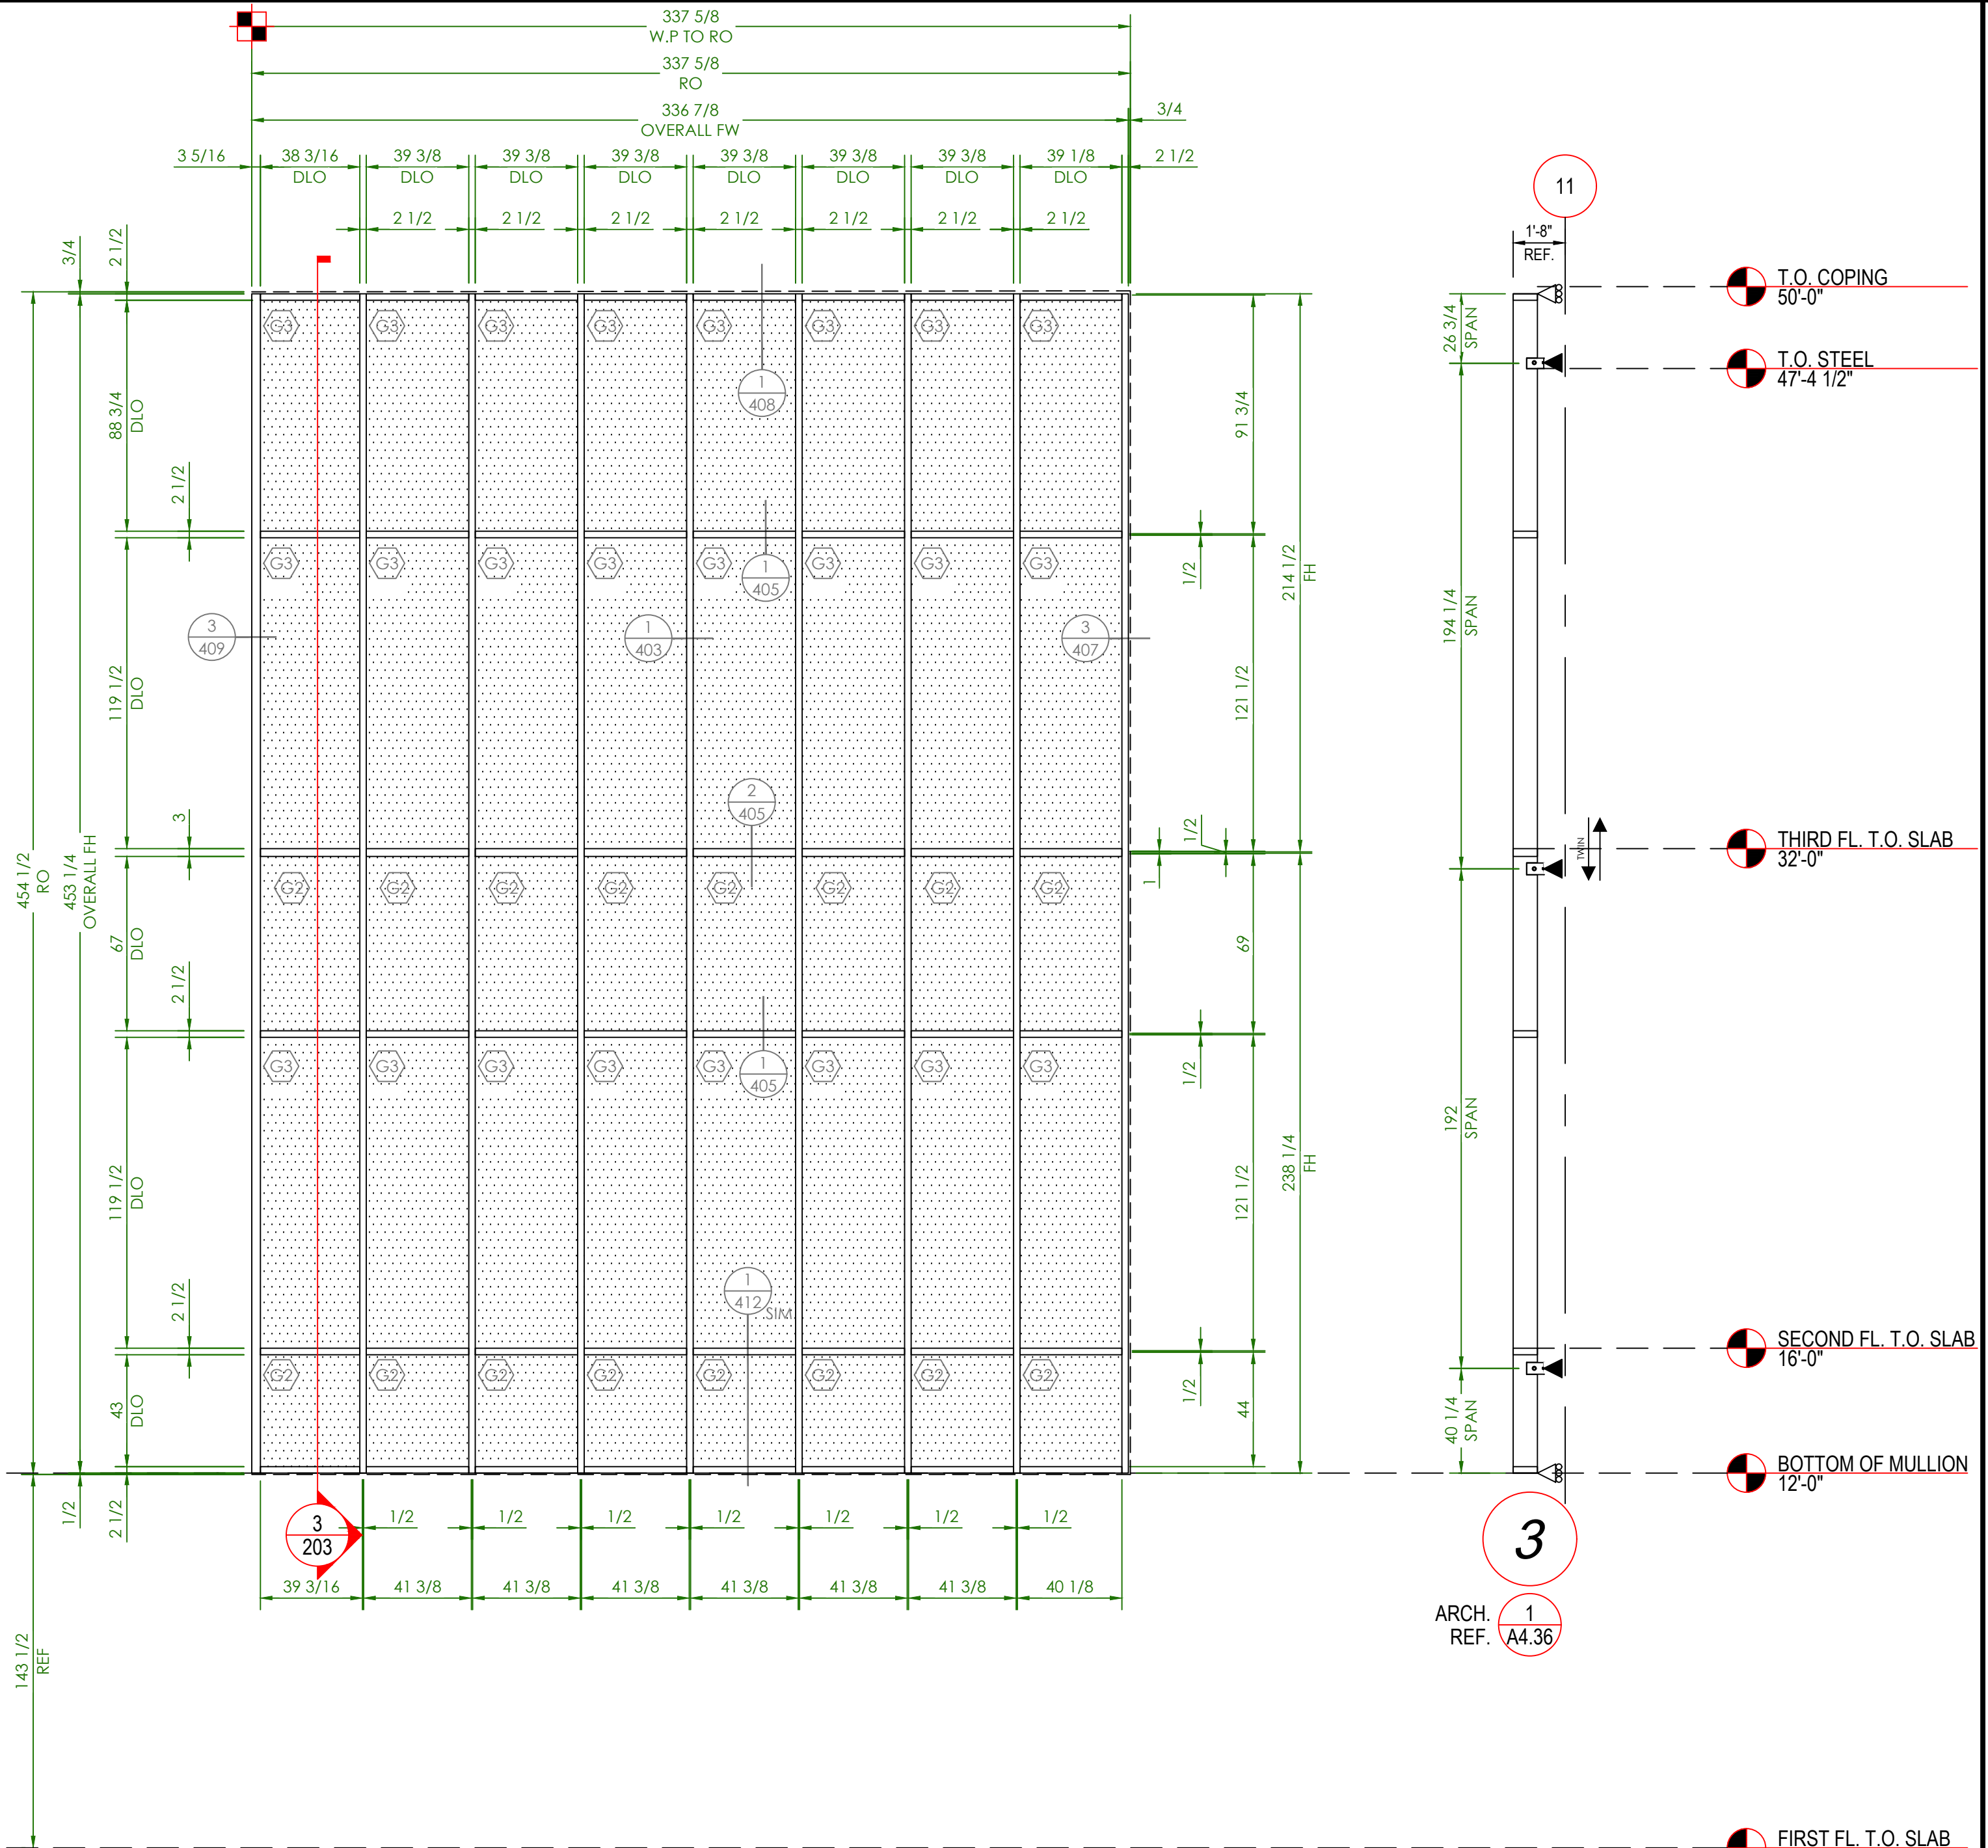

| | |
|-----------------------------|-------------|
| CW-03 ELEVATION | |
| QUANTITY : 1 | ZONE : - |
| SYSTEM TYPE : YKK-YCW 750XT | POS. DP : - |
| ARCH. REF. : 1/A4.021 | NEG. DP : - |




CURTAINWALL SAMPLE

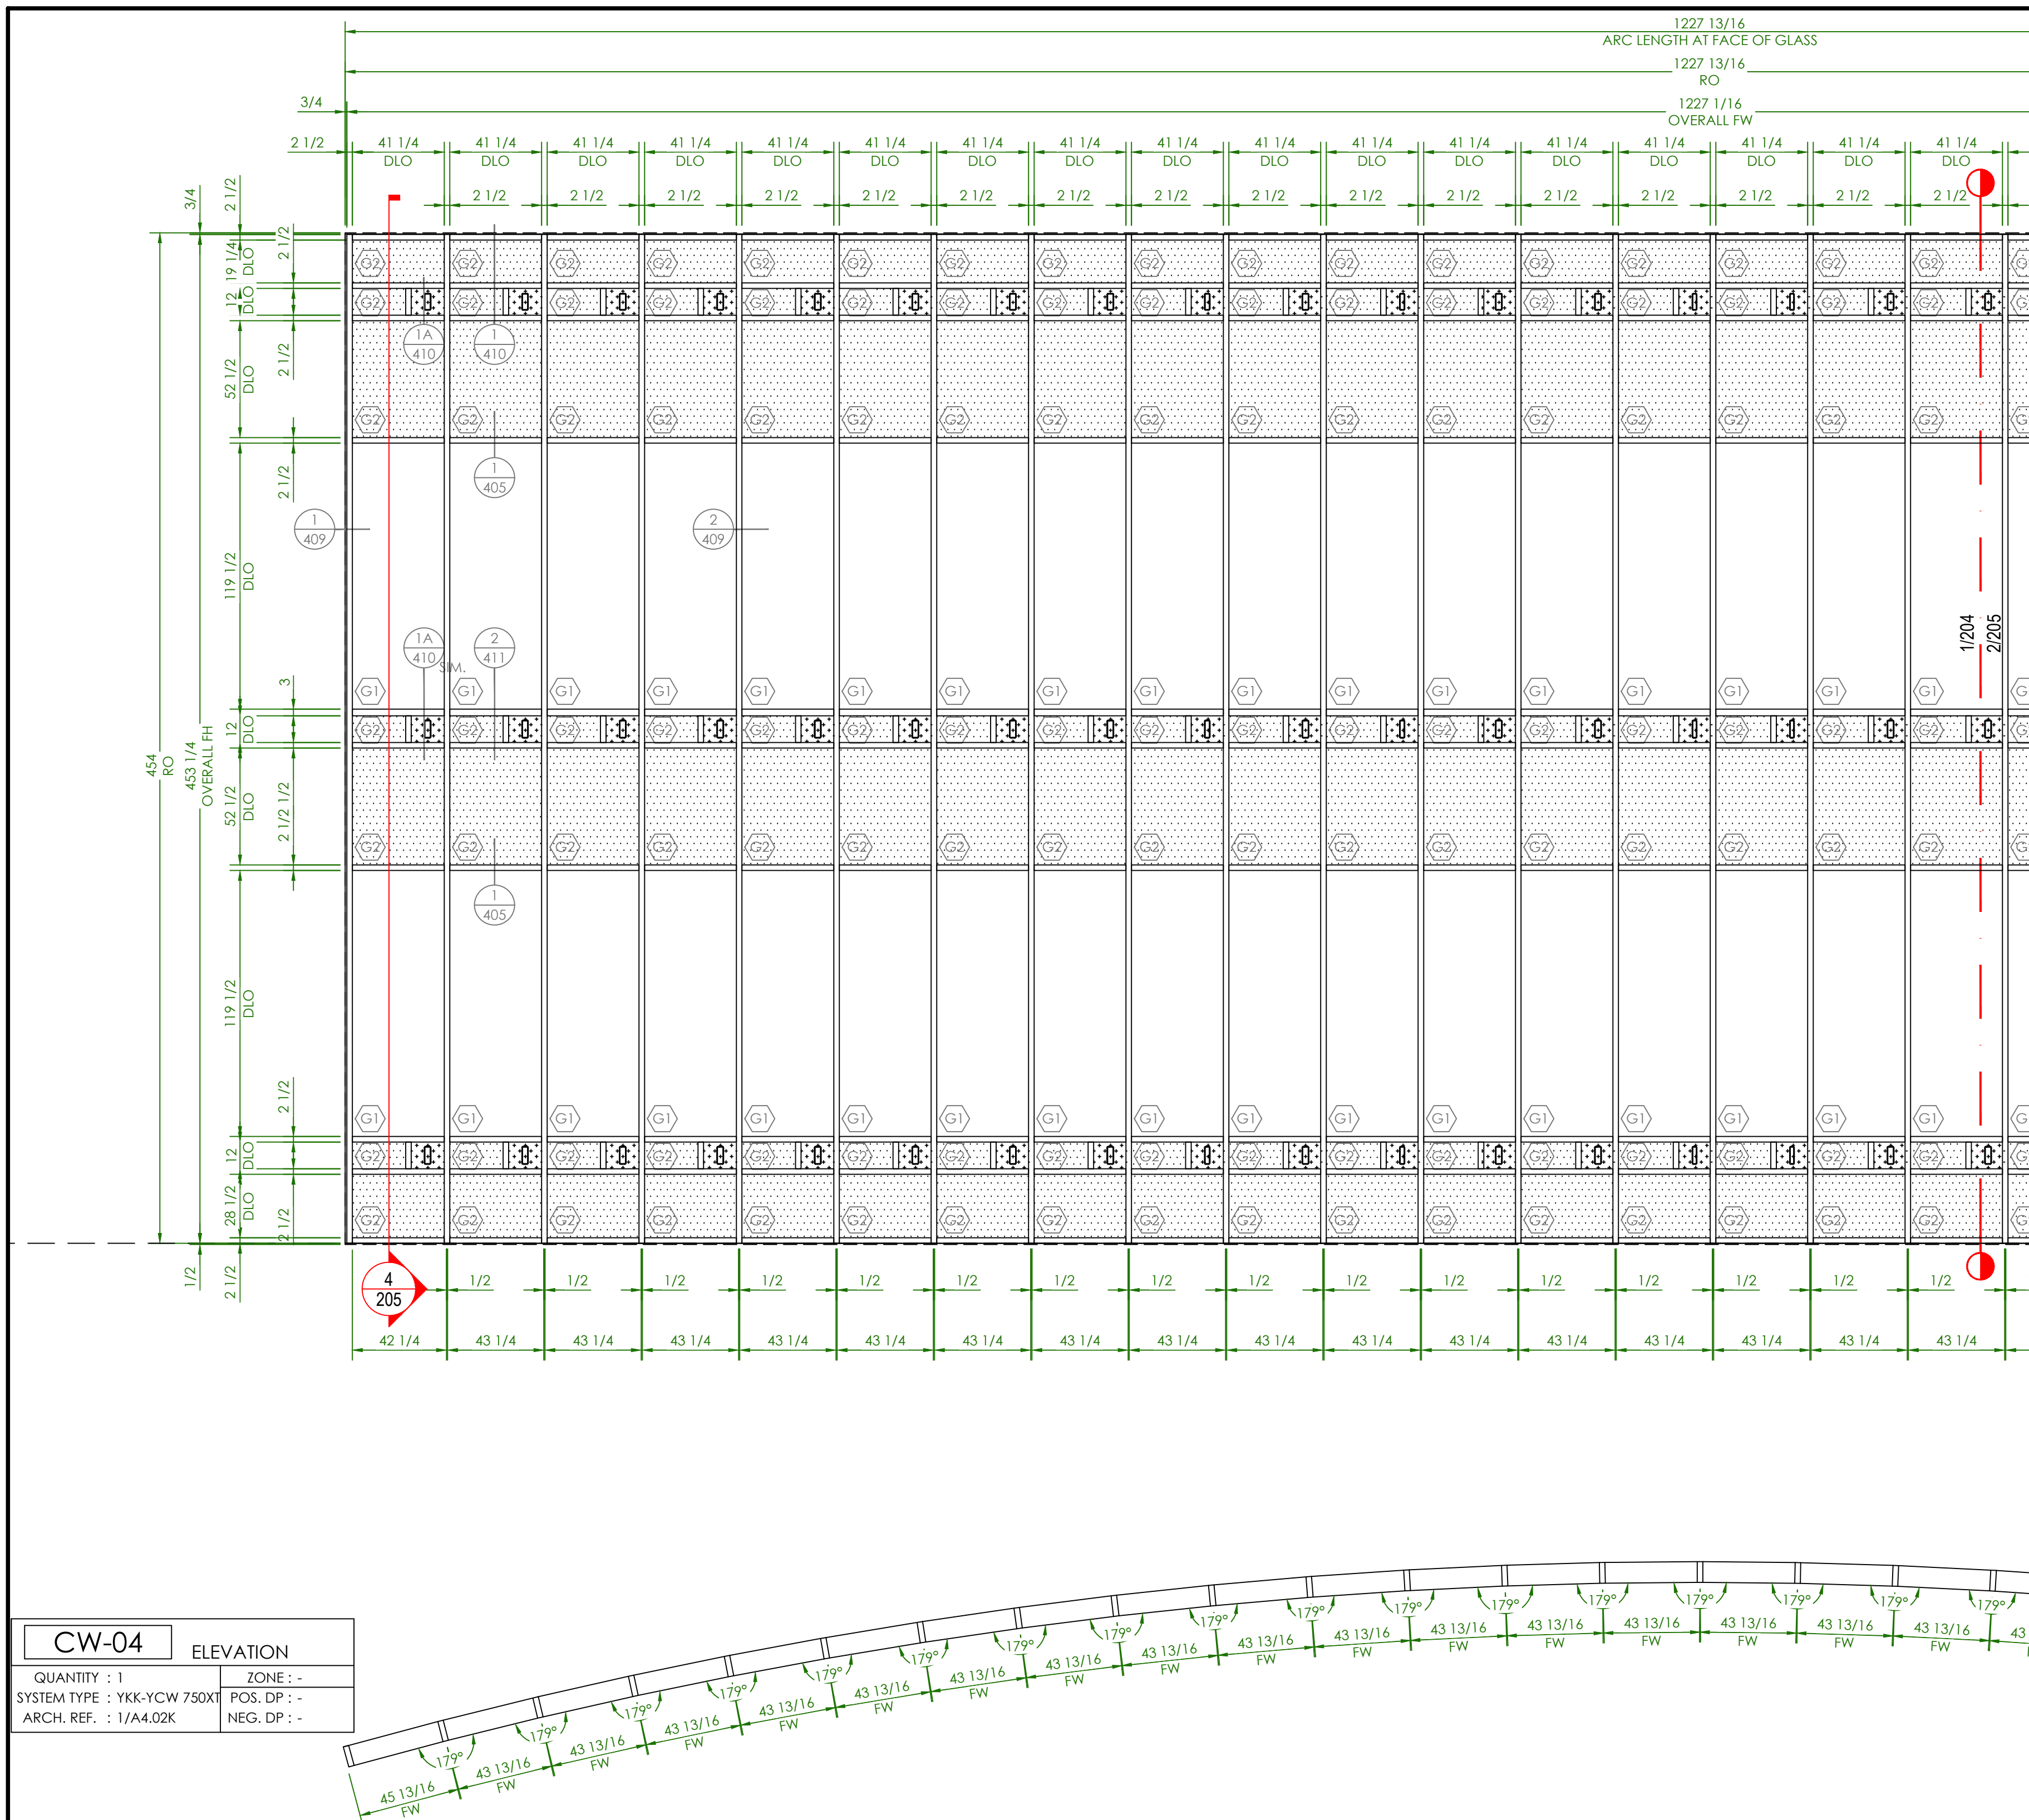

CURTAIN WALL SAMPLE

| | | | |
|-----------------------|-----------------------------|------------------|-------------|
| CW-04 | | ELEVATION | |
| QUANTITY : 1 | SYSTEM TYPE : YKK-YCW 750X1 | ZONE : - | POS. DP : - |
| ARCH. REF. : 1/A4.02K | | NEG. DP : - | |


| | | | |
|------------------------------|-------|-------|---|
| DAYTONA STATE STUDENT CENTER | | | |
| PROJECT | PHASE | SHEET | |
| 00000 | 00 | 204 | 1 |

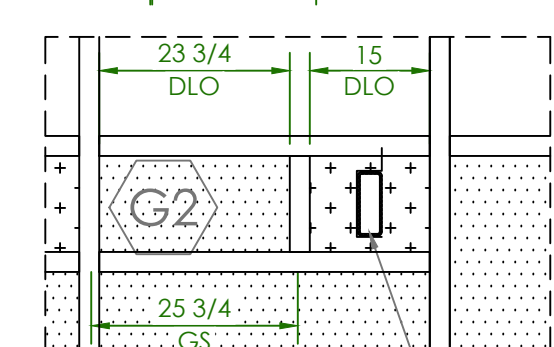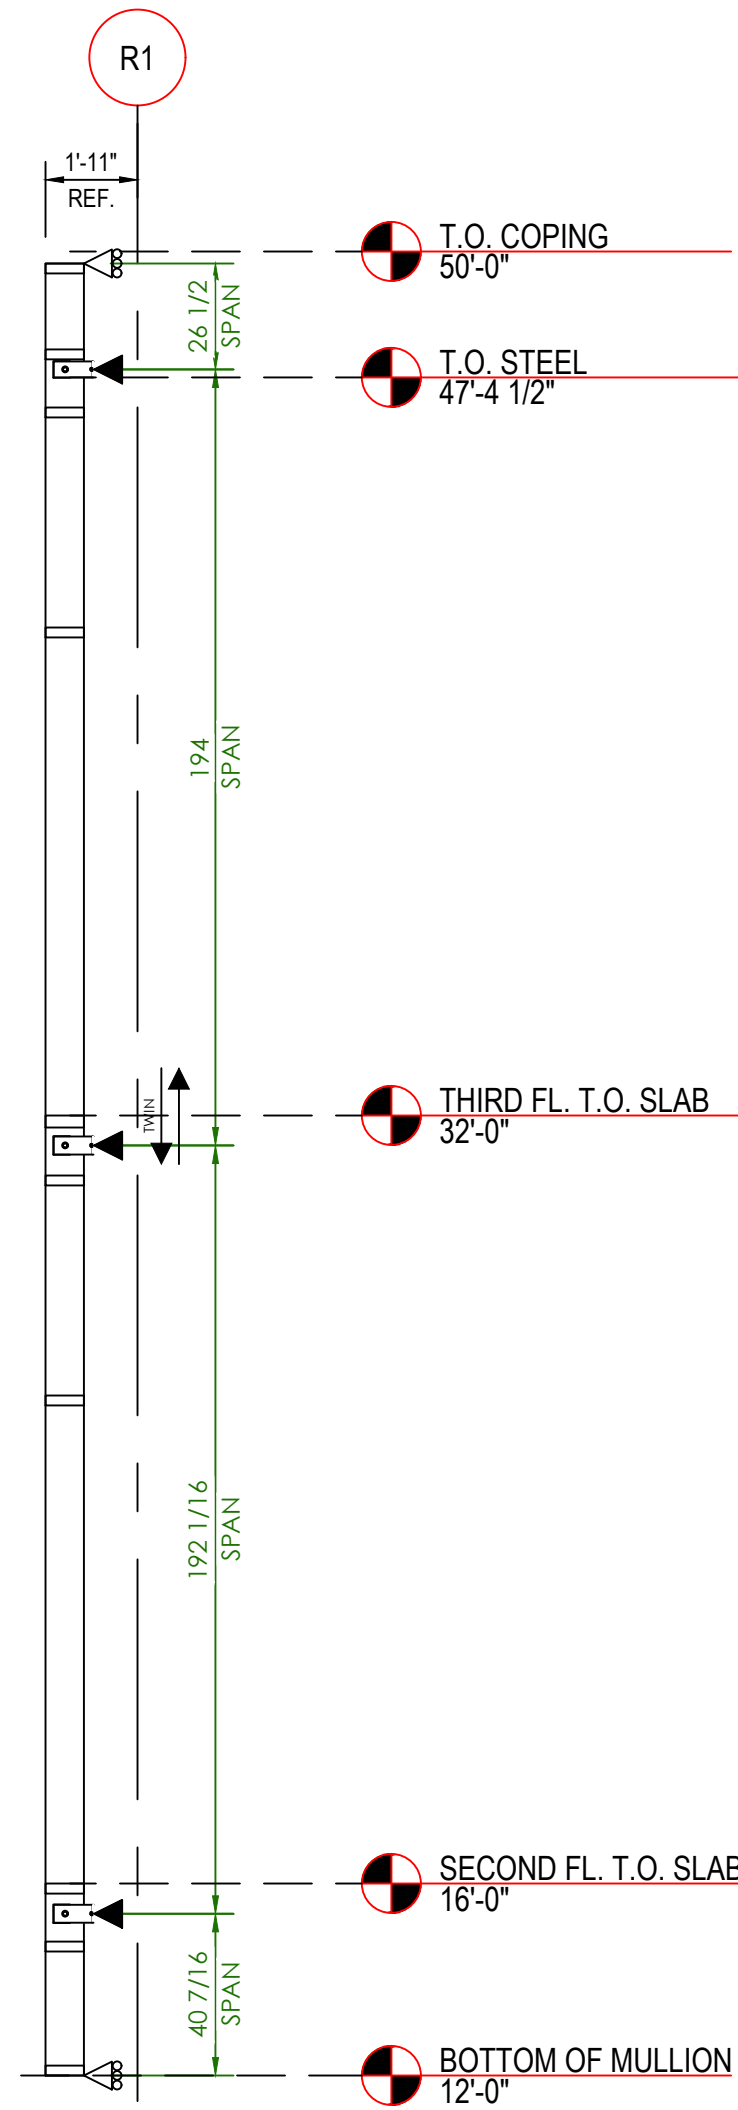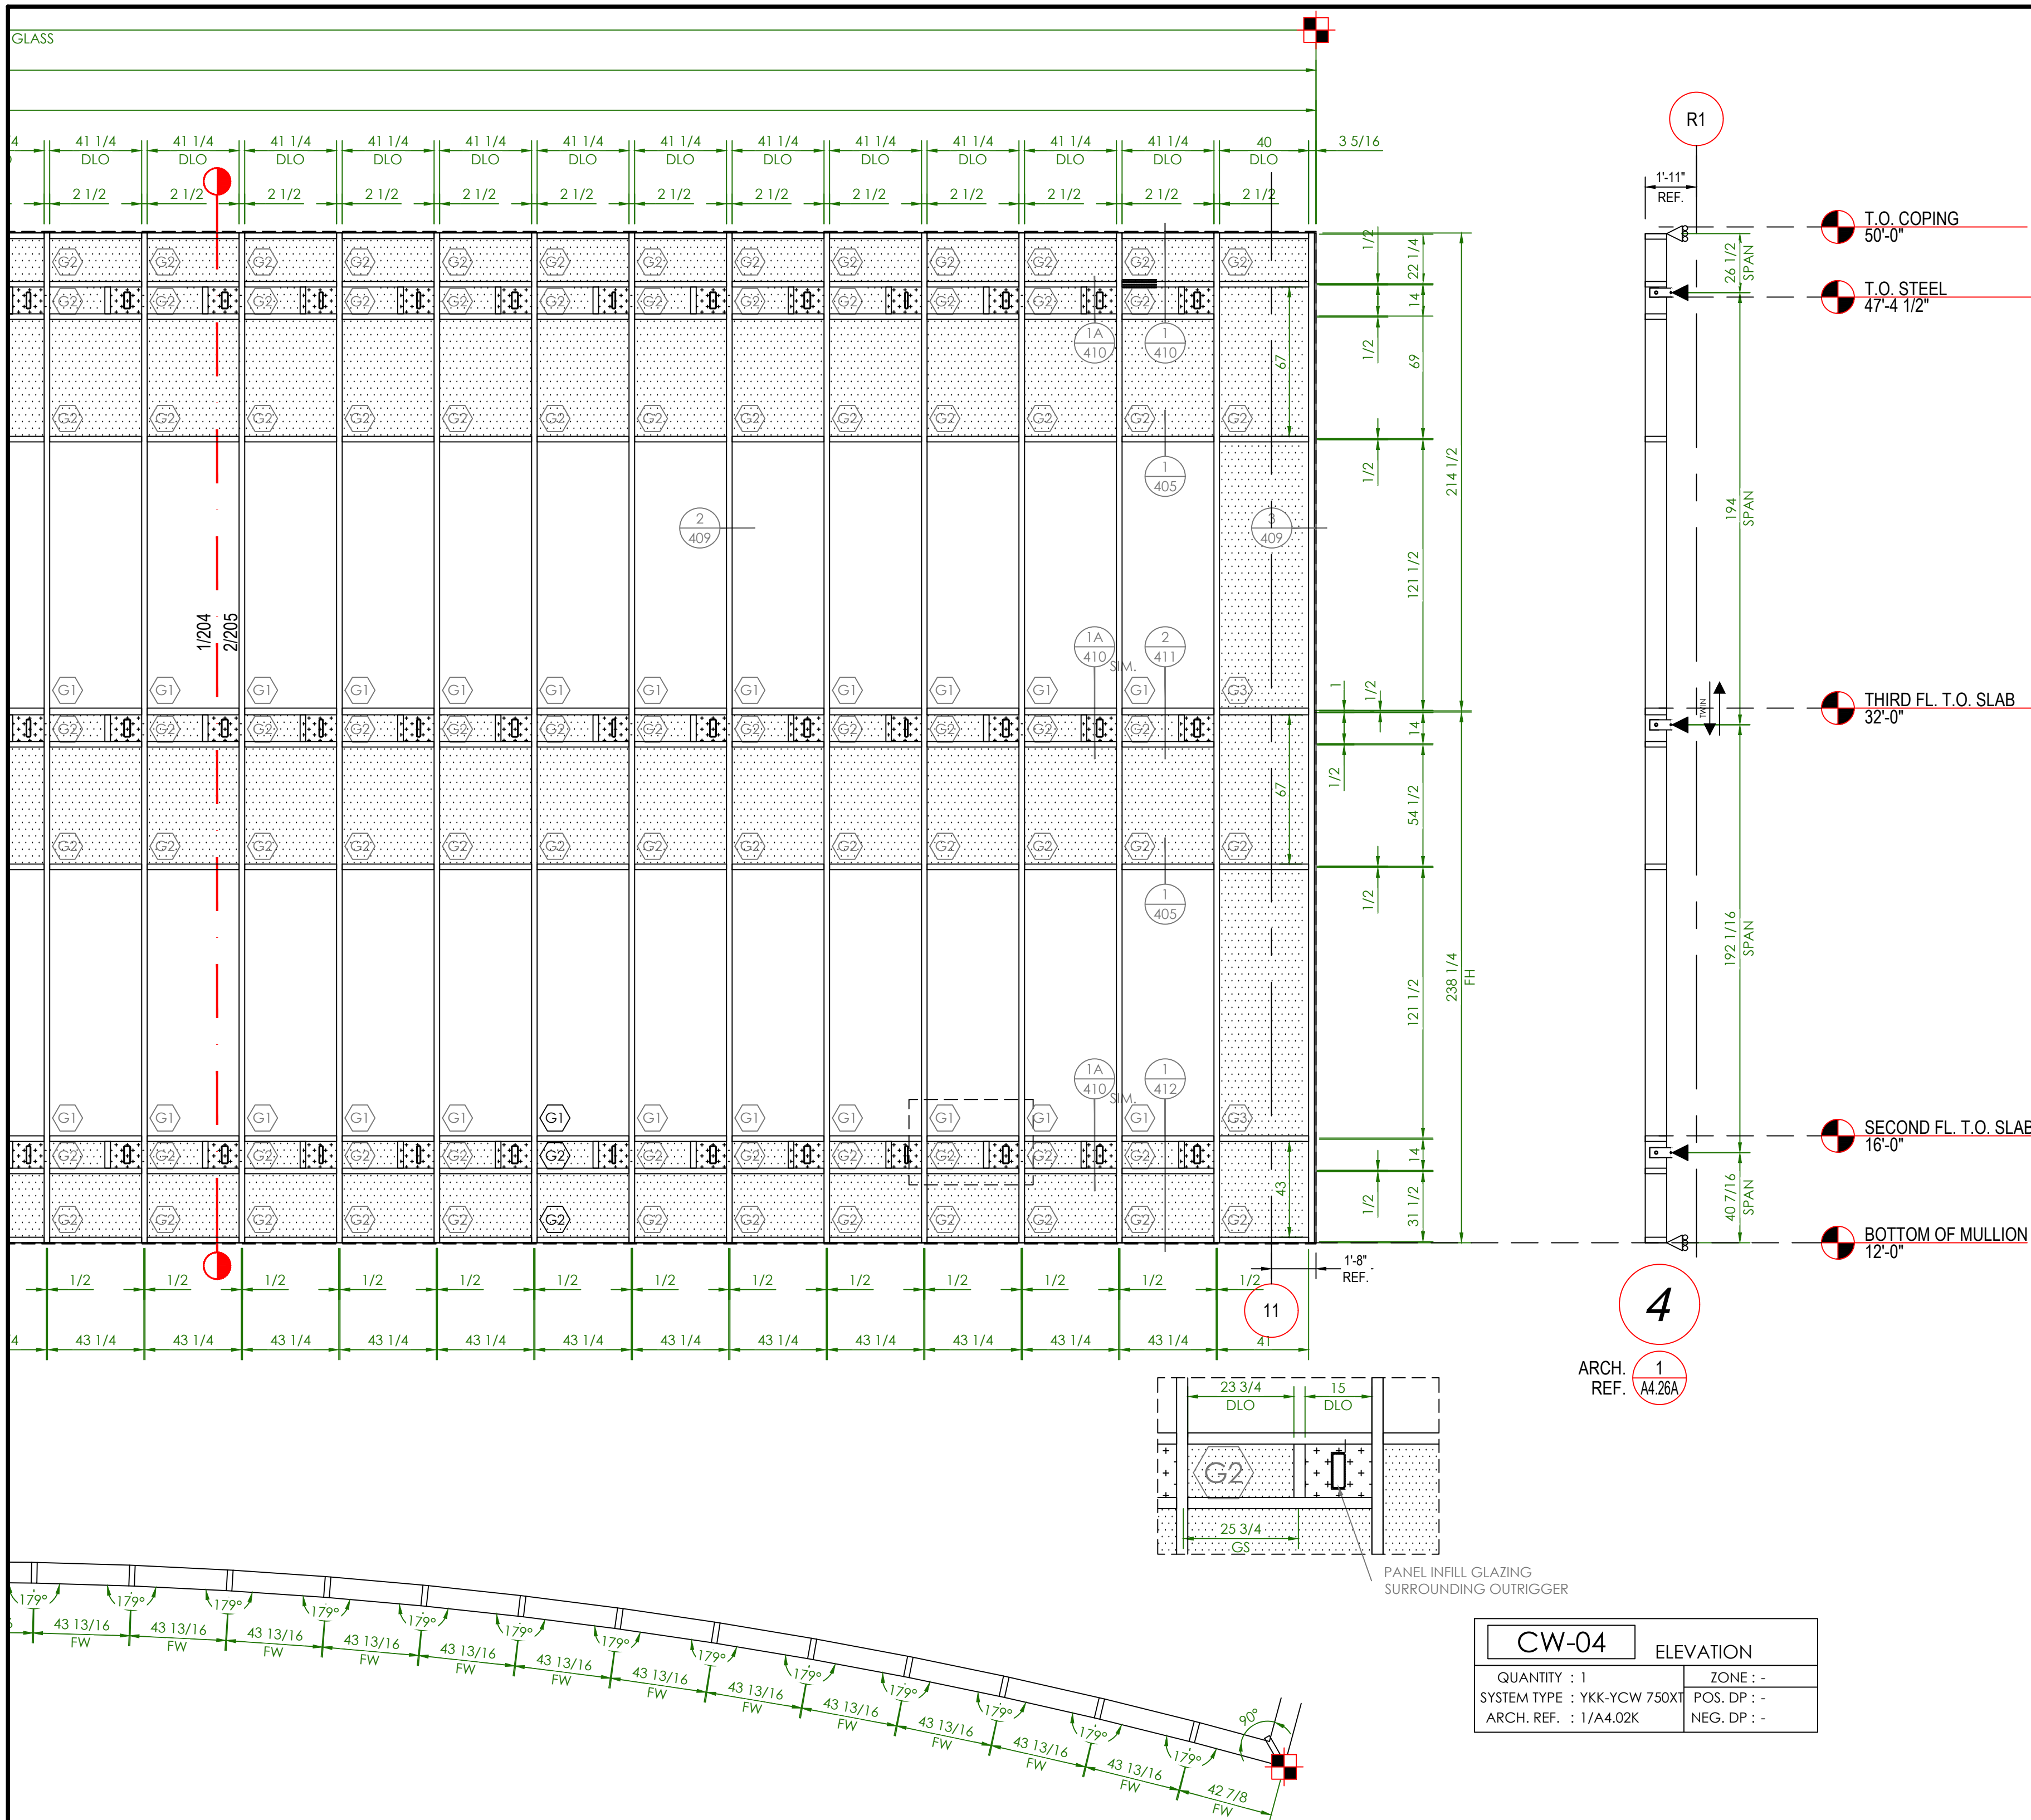

PANEL INFILL GLAZING
SURROUNDING OUTRIGGER


| | | | |
|--------------|-----------------------------|-----------------------|--|
| CW-04 | | ELEVATION | |
| QUANTITY : 1 | SYSTEM TYPE : YKK-YCW 750XT | ARCH. REF. : 1/A4.02K | ZONE : - POS. DP : - NEG. DP : - |

CURTAINWALL SAMPLE

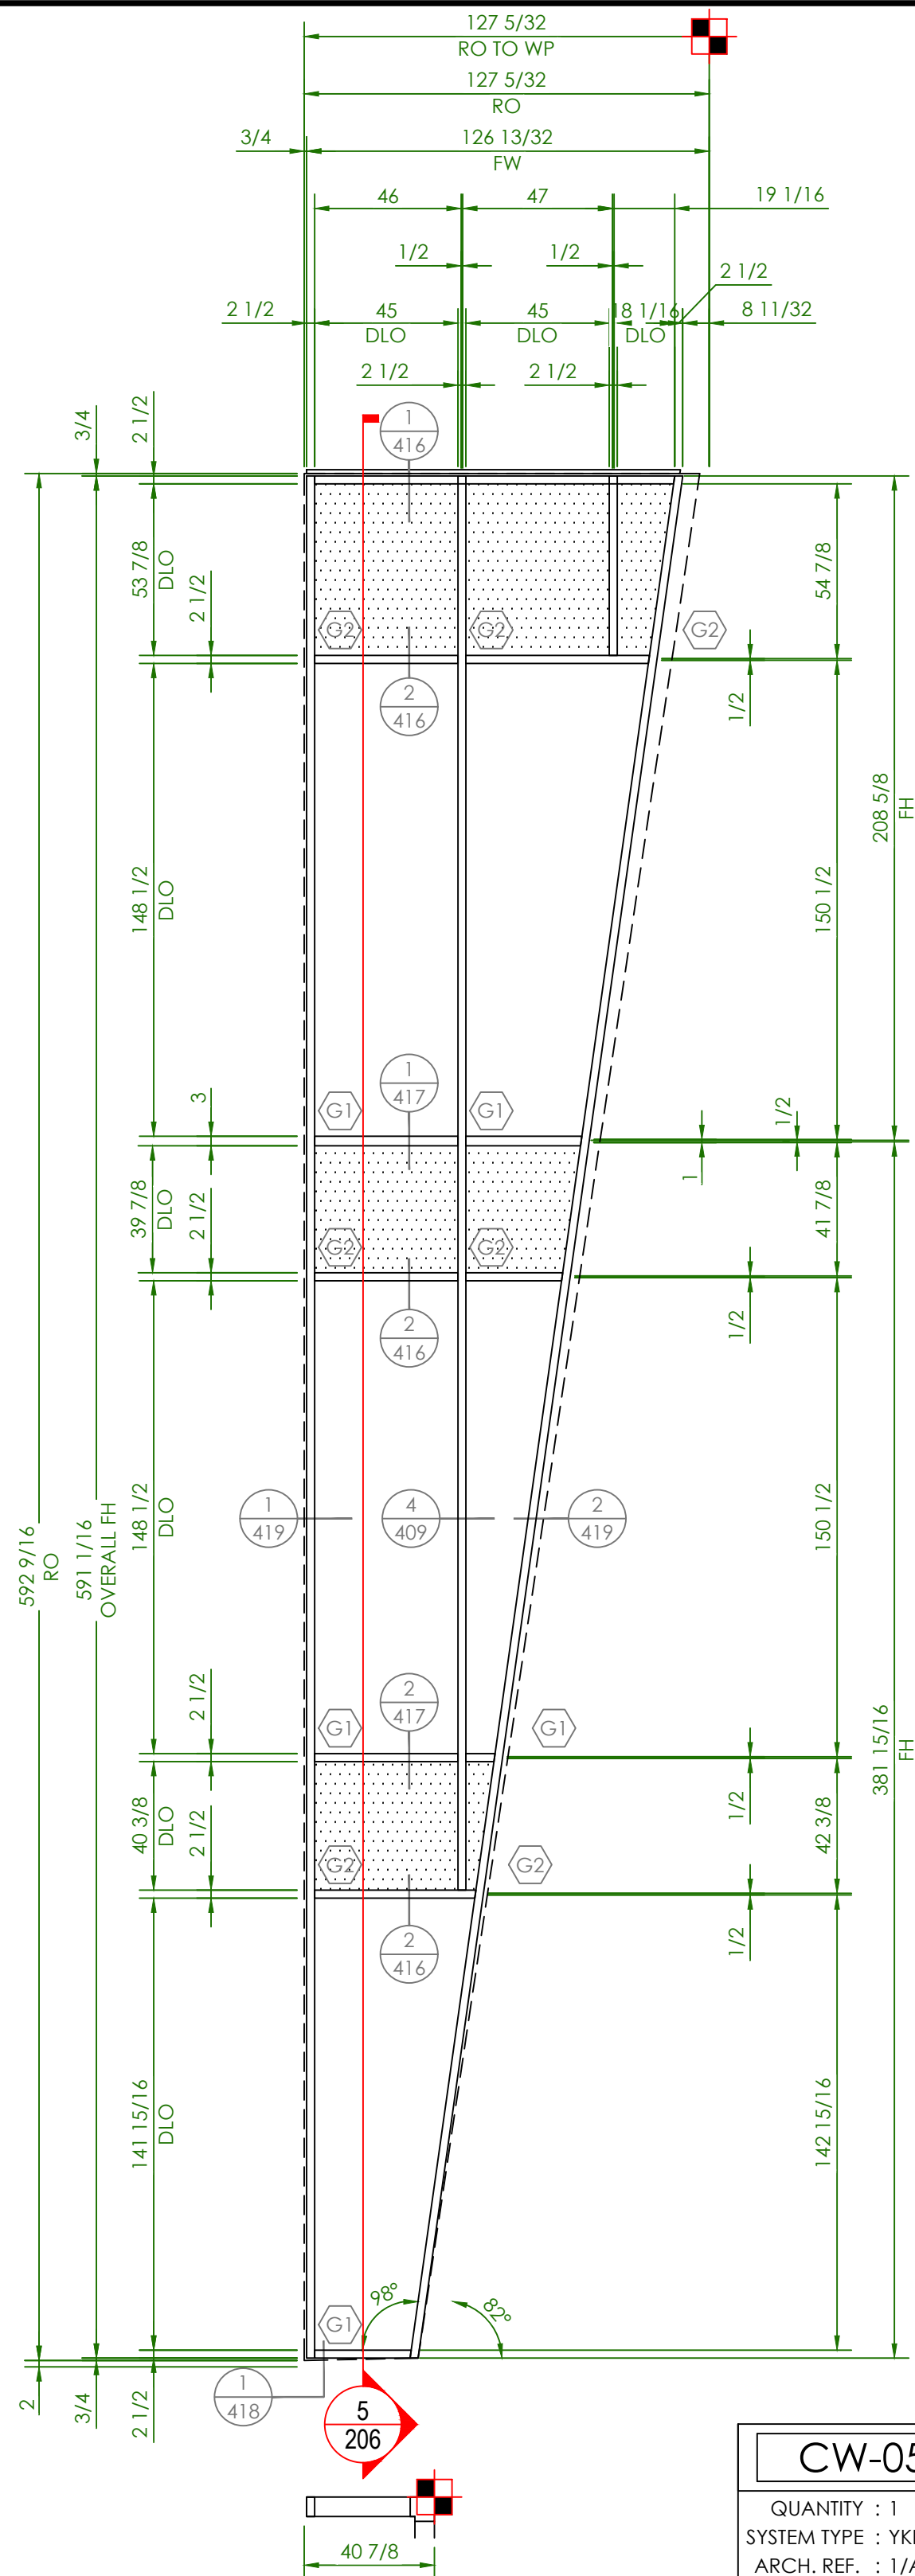





| | | | |
|-----------------------------|-------------|-----------|--|
| CW-05 | | ELEVATION | |
| QUANTITY : 1 | ZONE : - | | |
| SYSTEM TYPE : YKK-YCW 750XT | POS. DP : - | | |
| ARCH. REF. : 1/A4.55 | NEG. DP : - | | |

SLOPED GLAZED CURTAIN WALL

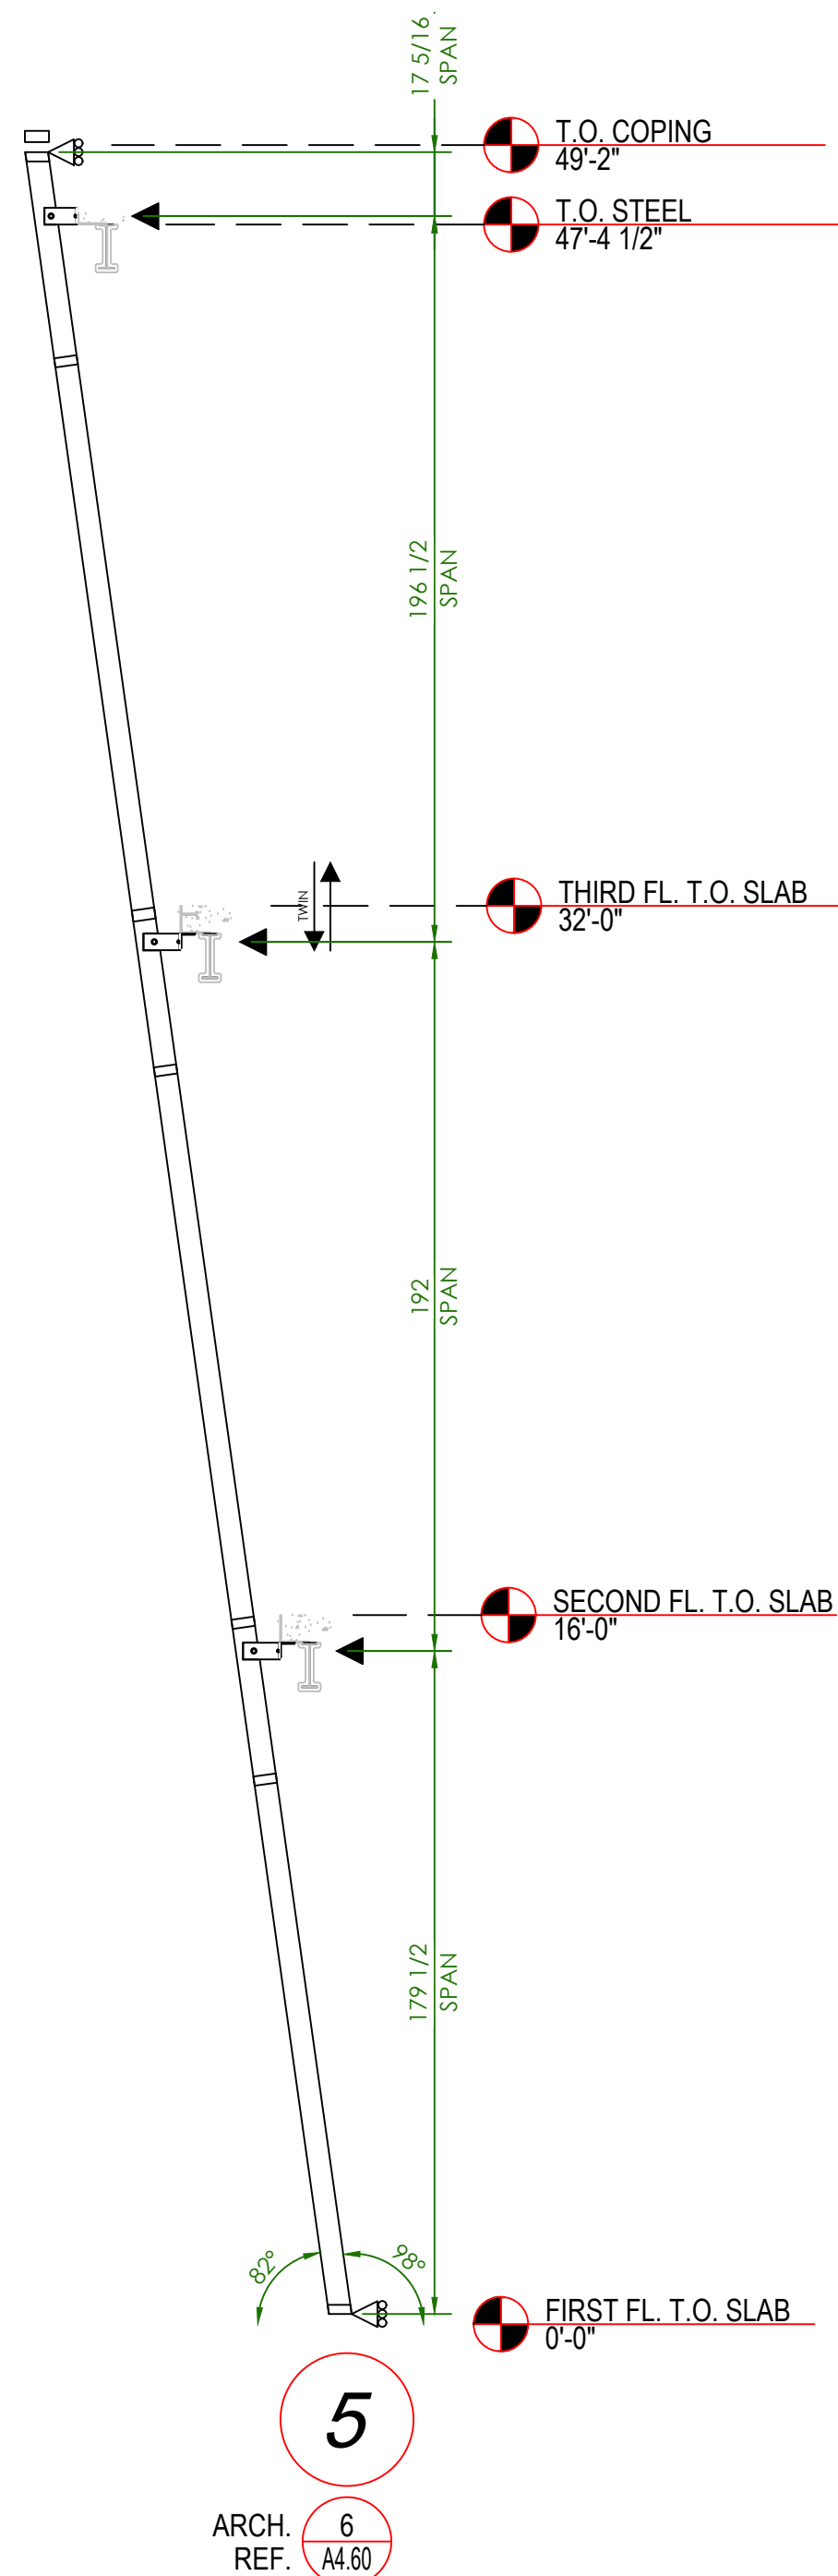






CURTAINWALL SAMPLE

| | | | |
|------------------------------|-------|-------|---|
| DAYTONA STATE STUDENT CENTER | | | |
| PROJECT | PHASE | SHEET | |
| 00000 | 00 | 206 | 1 |

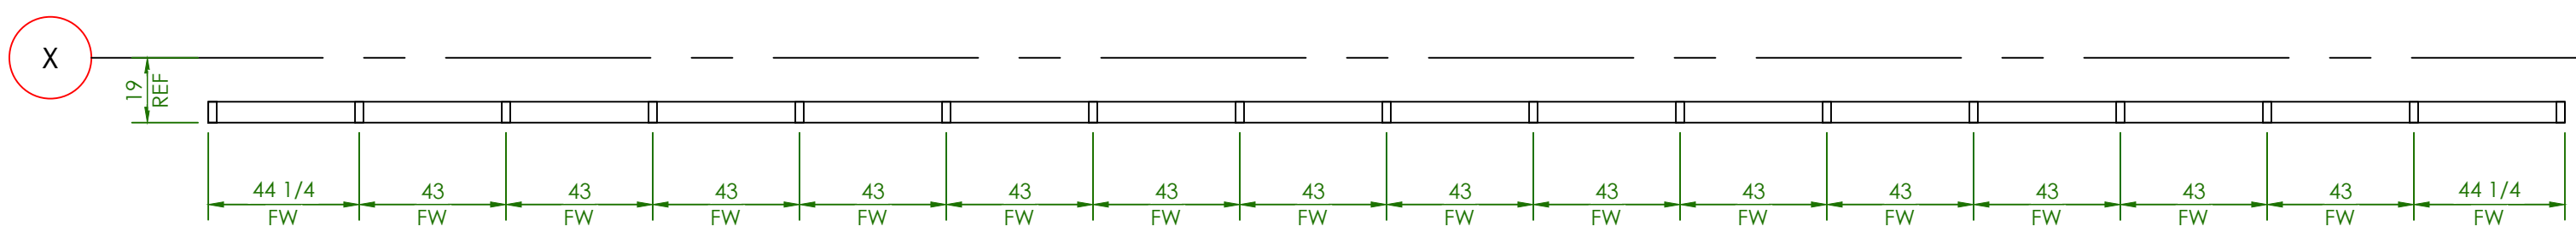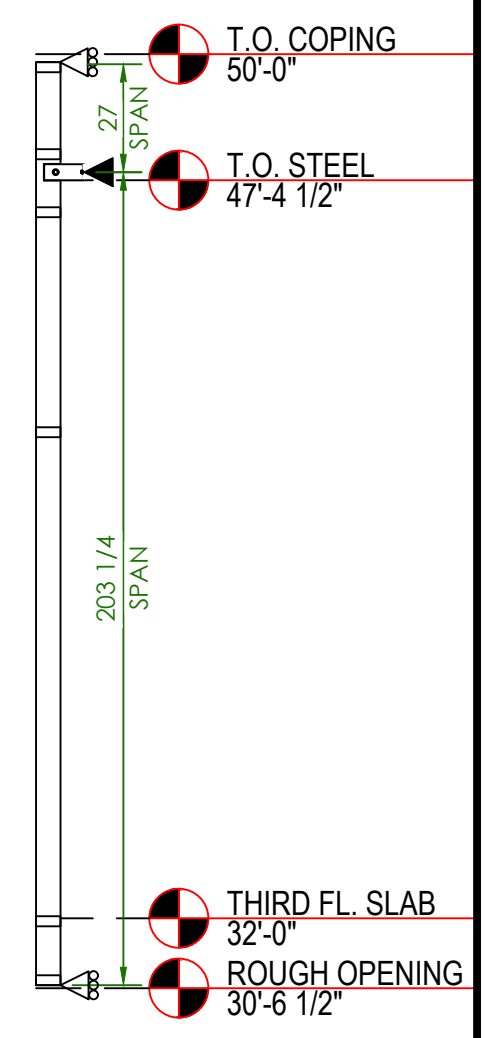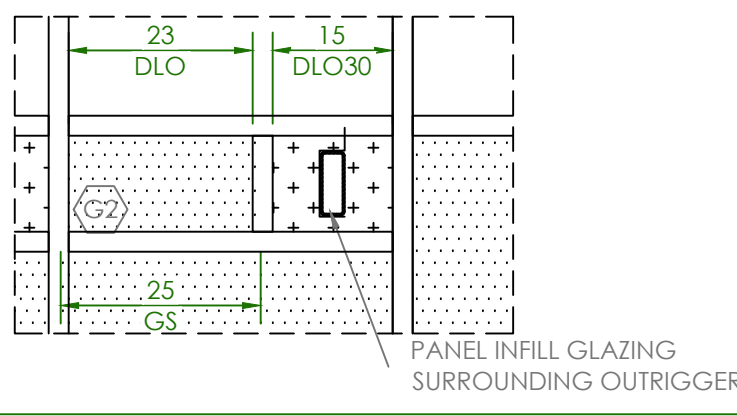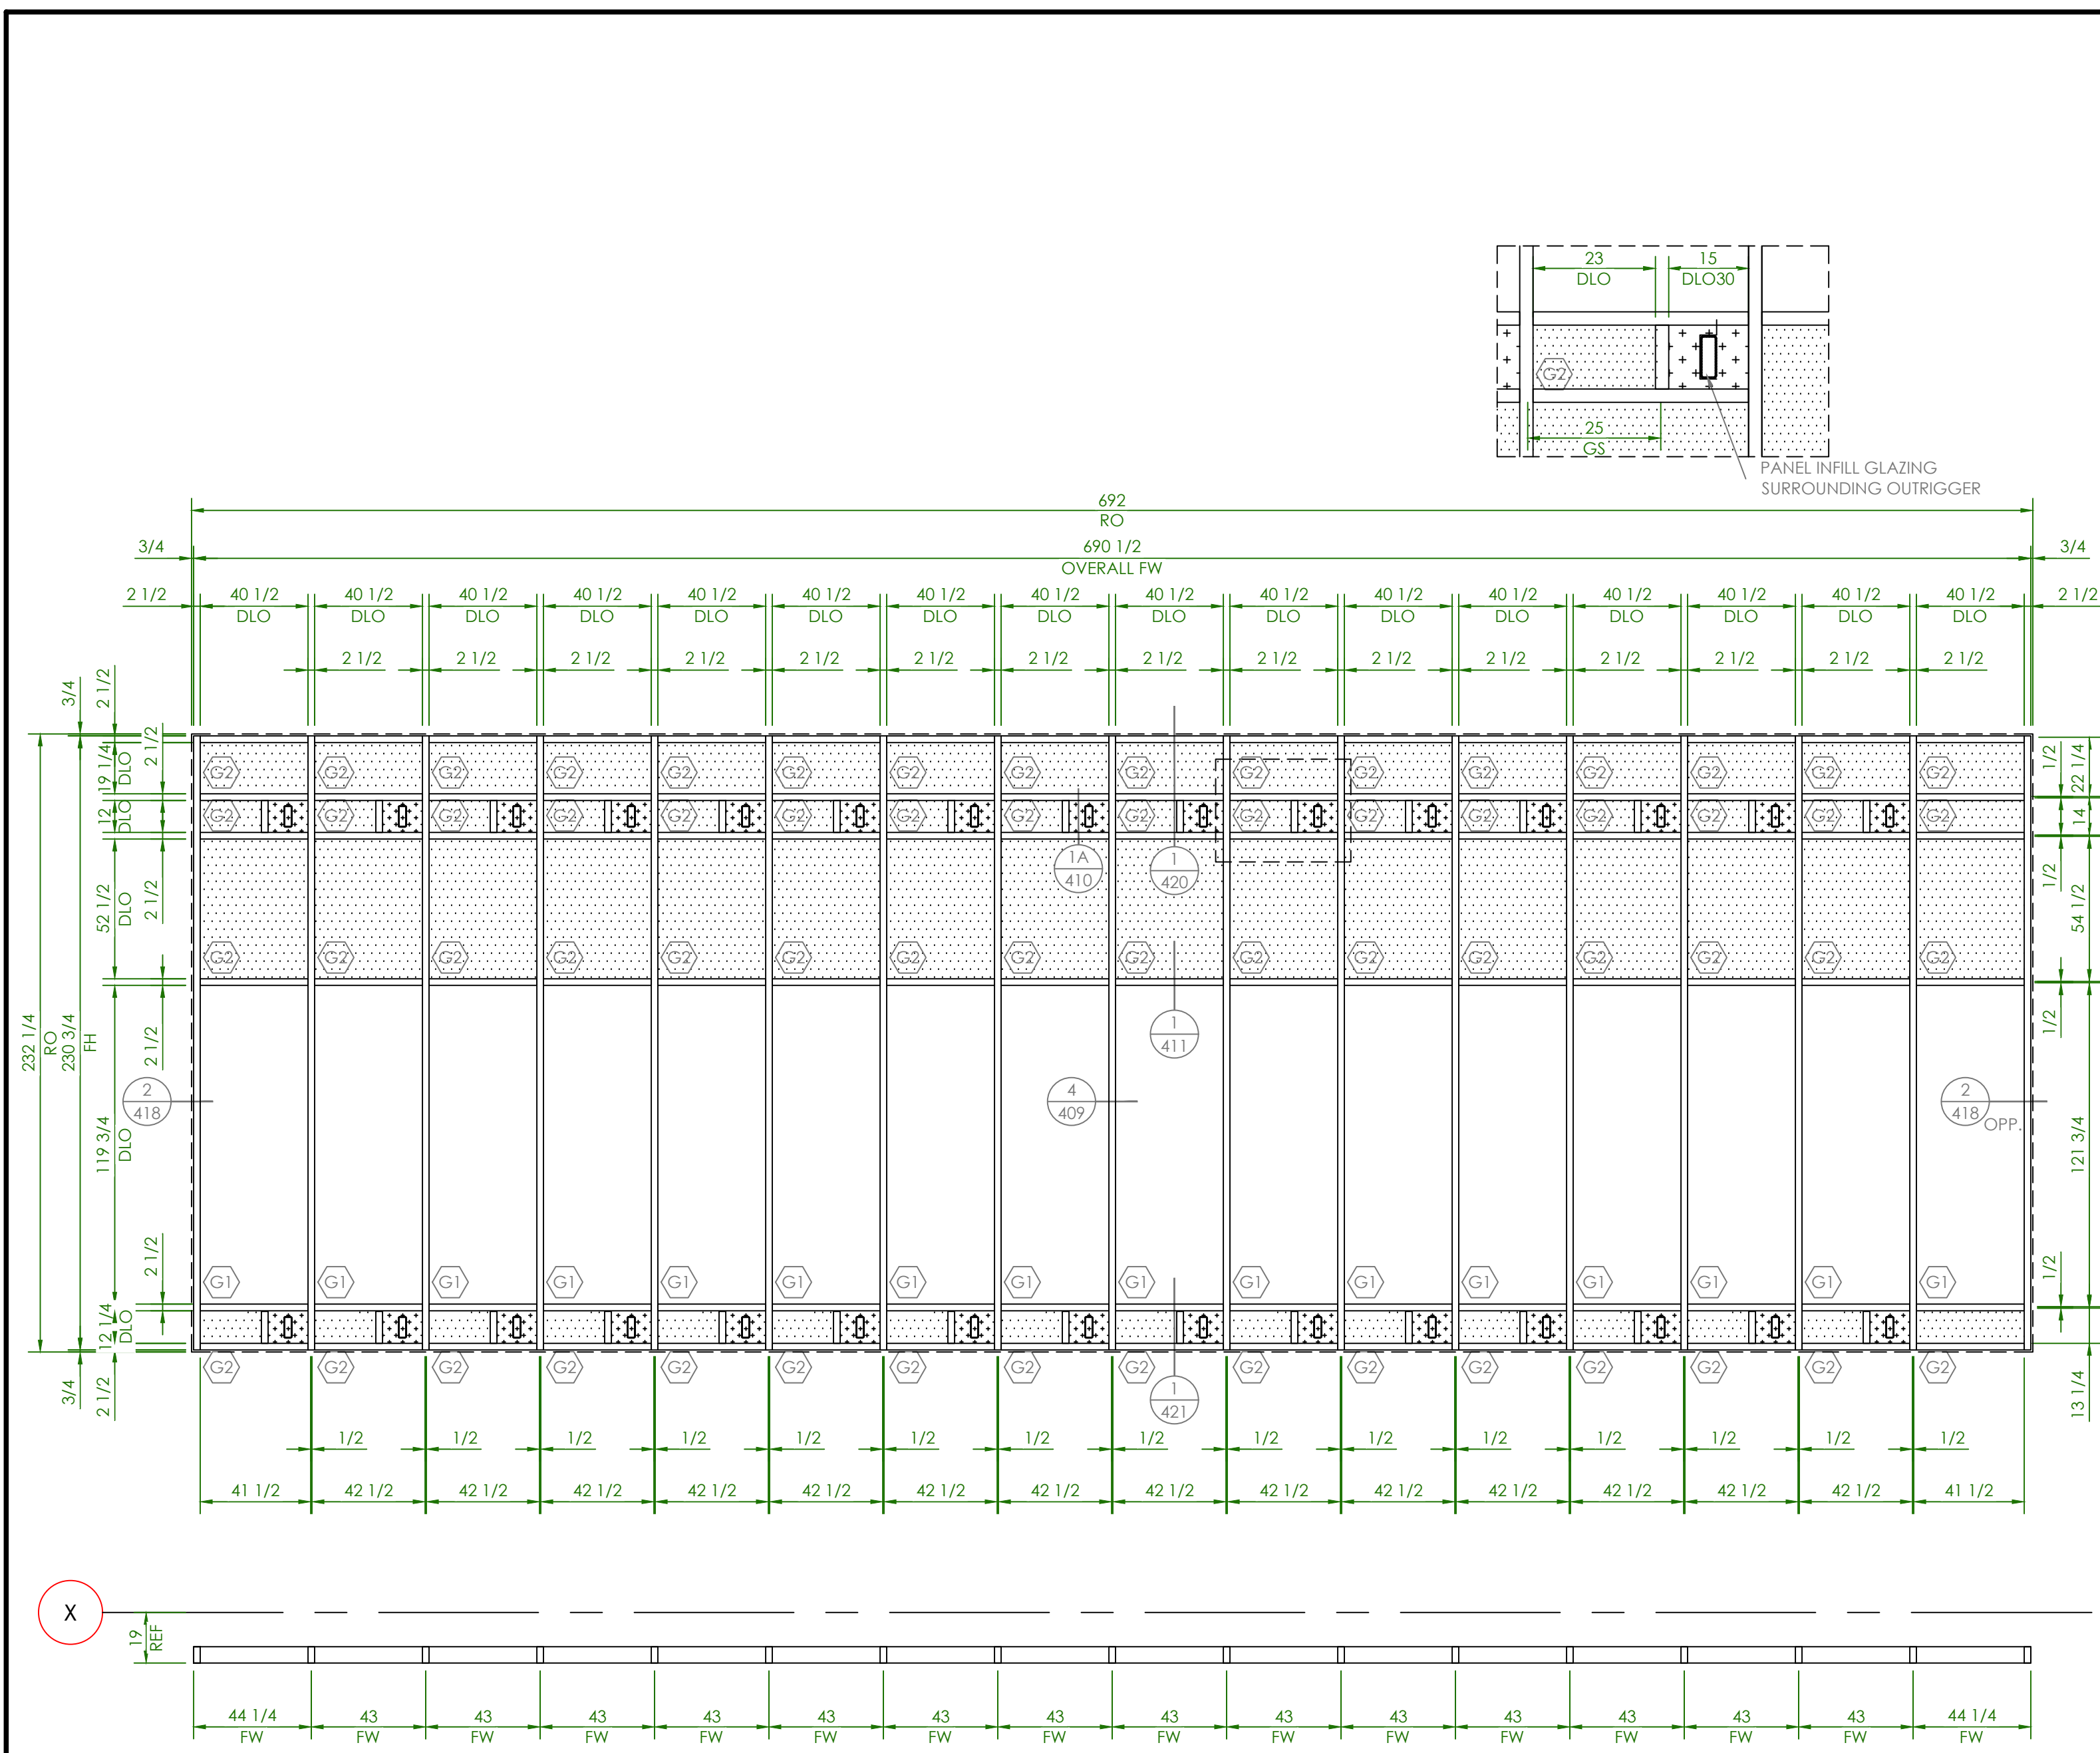



| | |
|-----------------------------|-------------|
| CW-07 ELEVATION | |
| QUANTITY : 1 | ZONE : - |
| SYSTEM TYPE : YKK-YCW 750XT | POS. DP : - |
| ARCH. REF. : 1/A4.01F | NEG. DP : - |

CURTAINWALL SAMPLE

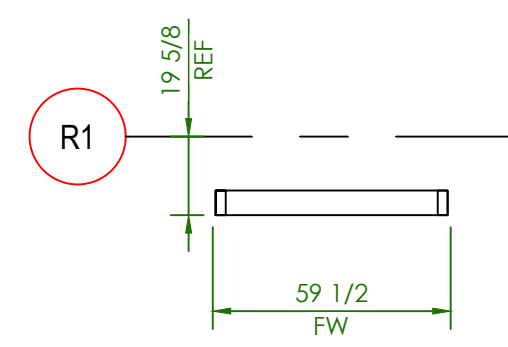
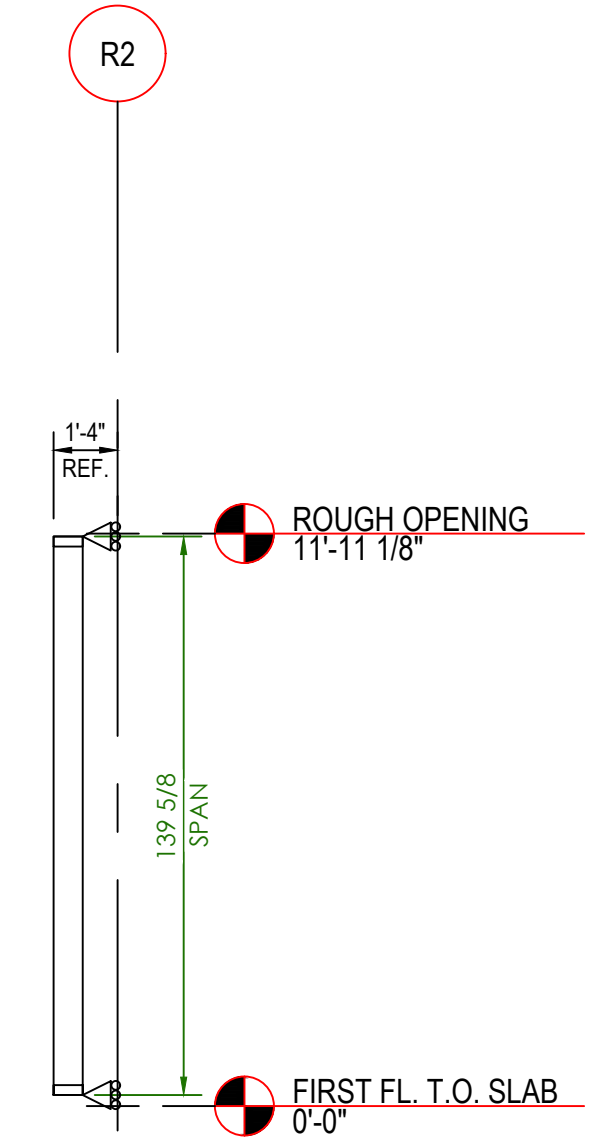
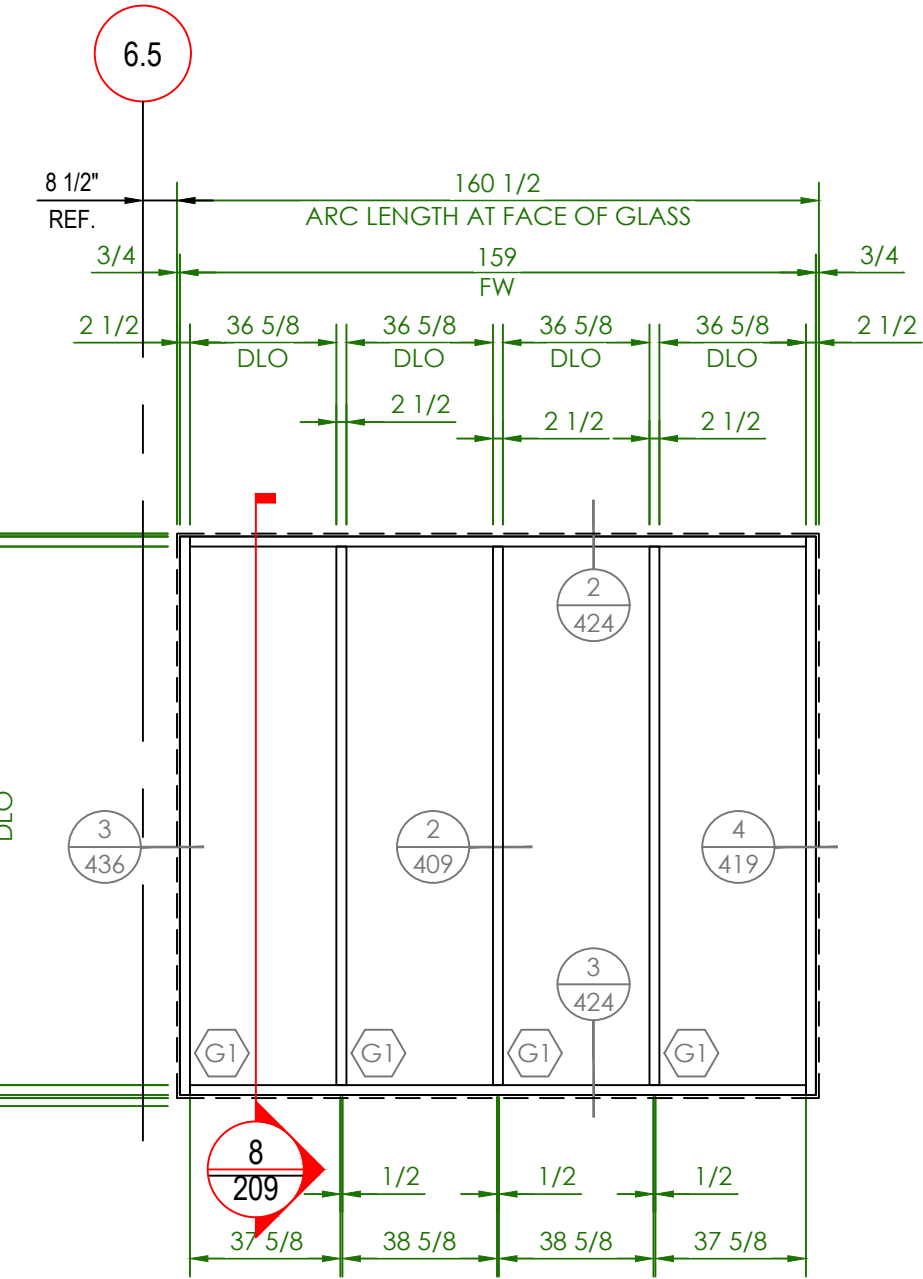
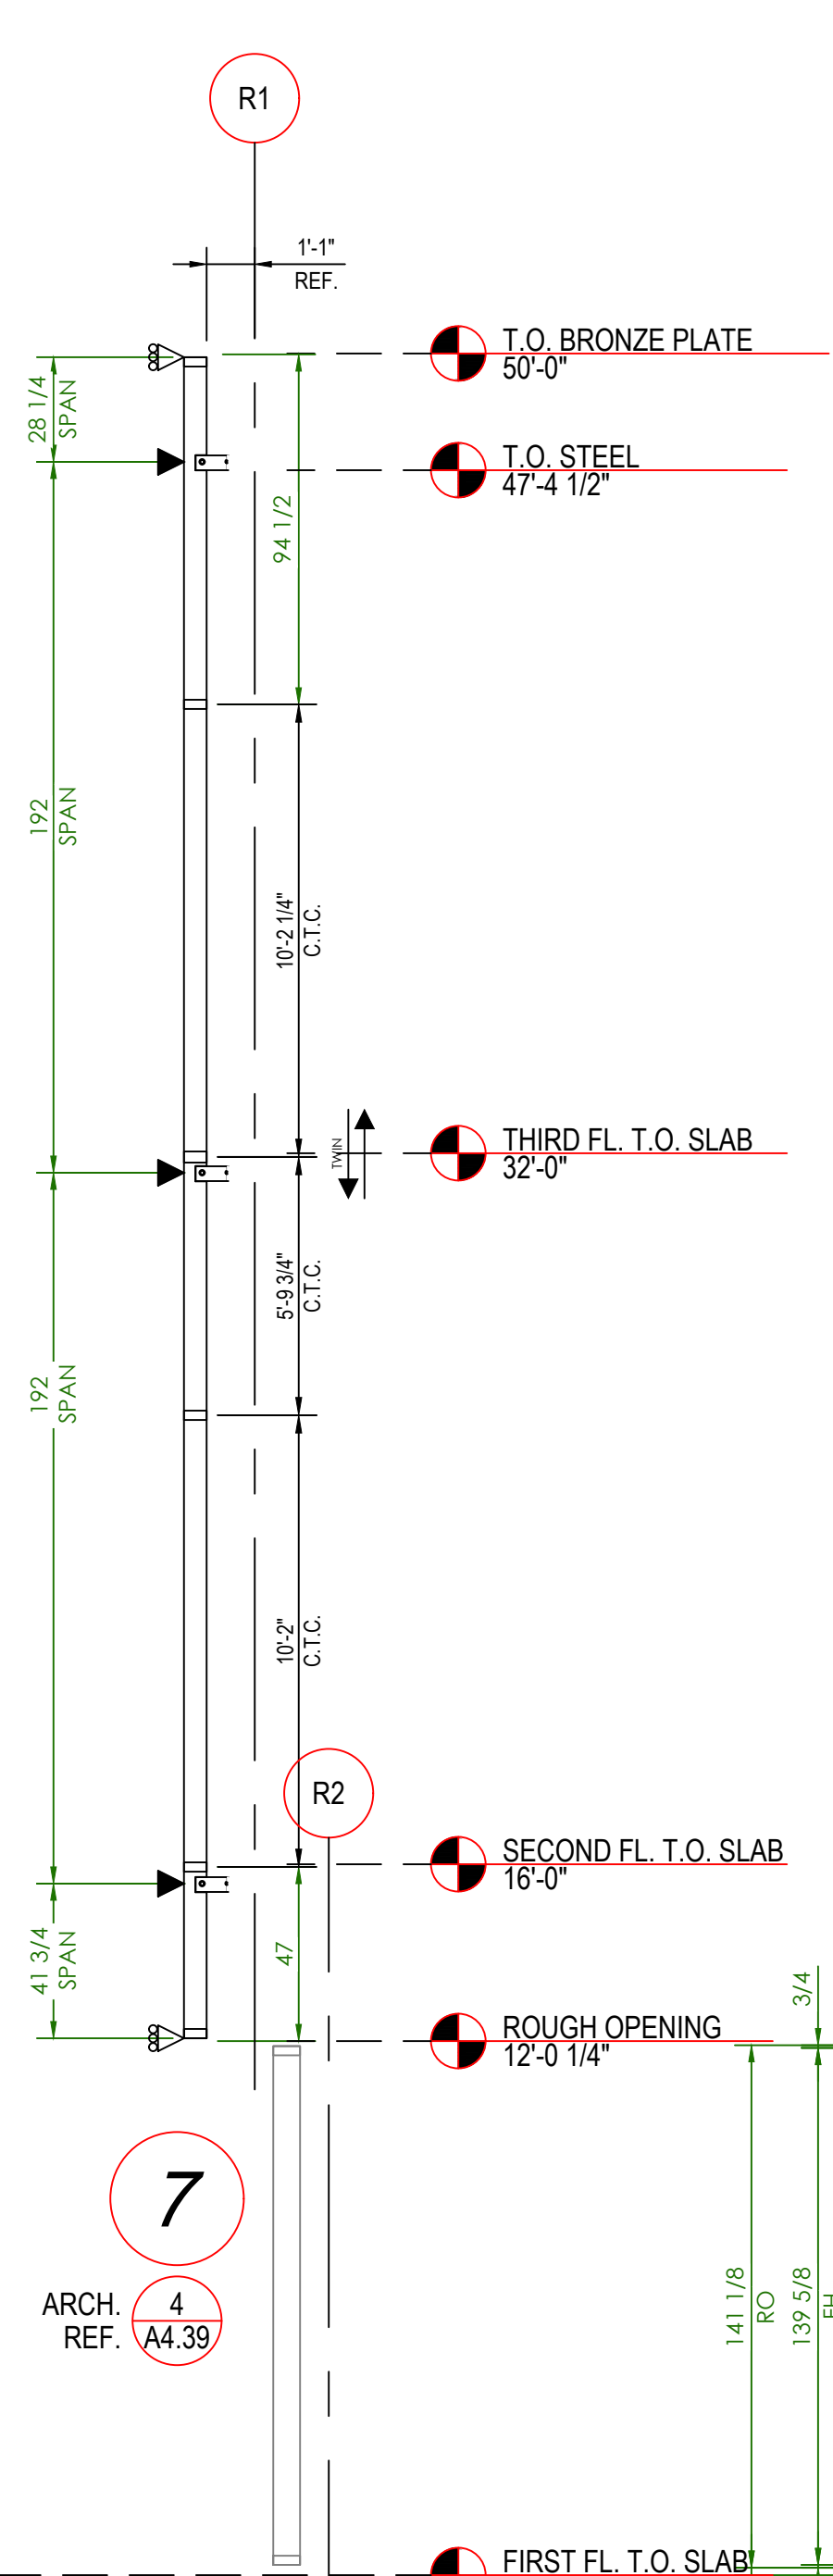
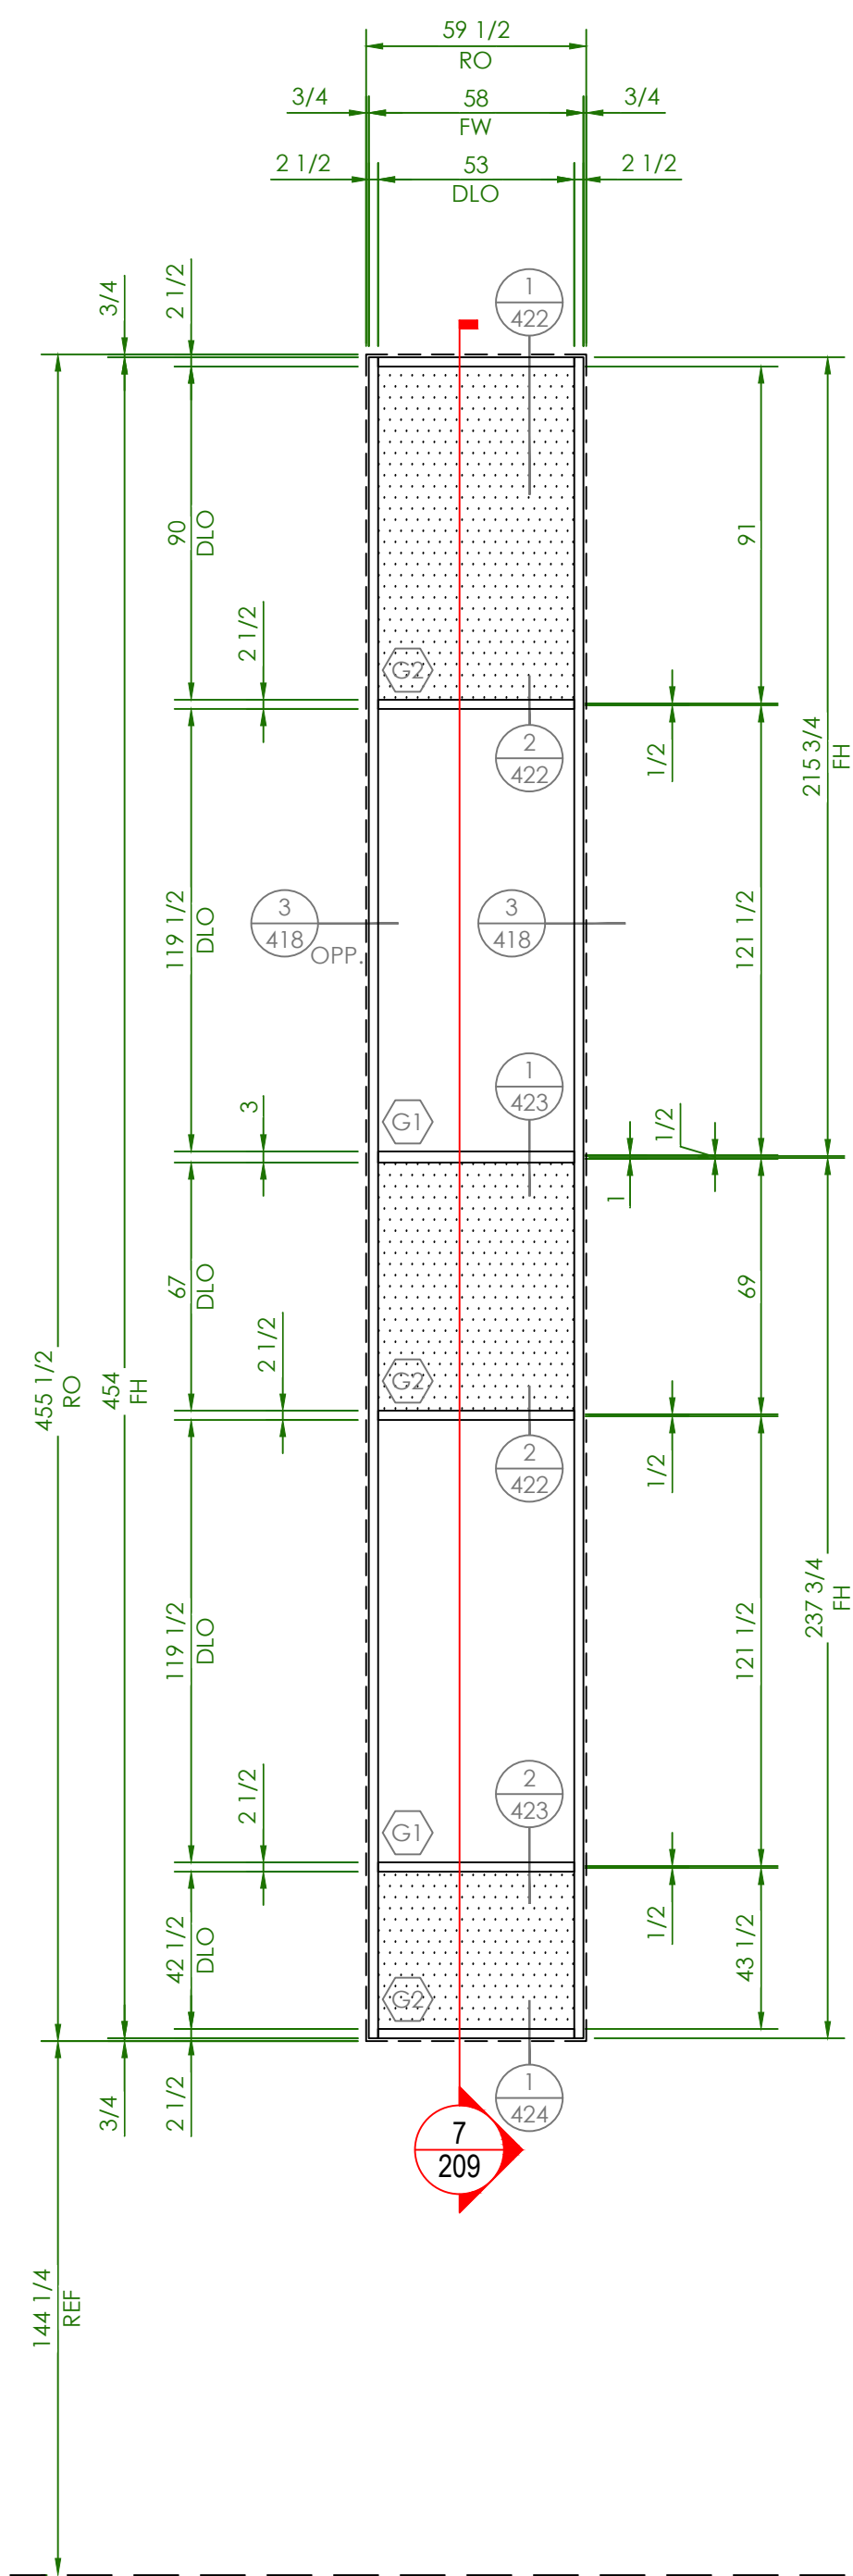


| | |
|-----------------------------|-------------|
| CW-08 ELEVATION | |
| QUANTITY : 1 | ZONE : - |
| SYSTEM TYPE : YKK-YCW 750XT | POS. DP : - |
| ARCH. REF. : 1/A4.02J | NEG. DP : - |

| | |
|-----------------------------|-------------|
| CW-09 ELEVATION | |
| QUANTITY : 1 | ZONE : - |
| SYSTEM TYPE : YKK-YCW 750XT | POS. DP : - |
| ARCH. REF. : 1/A4.02J | NEG. DP : - |

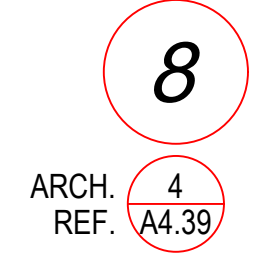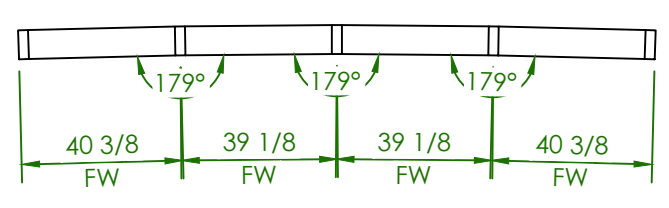


CURTAINWALL SAMPLE

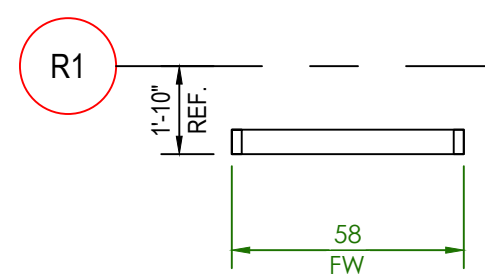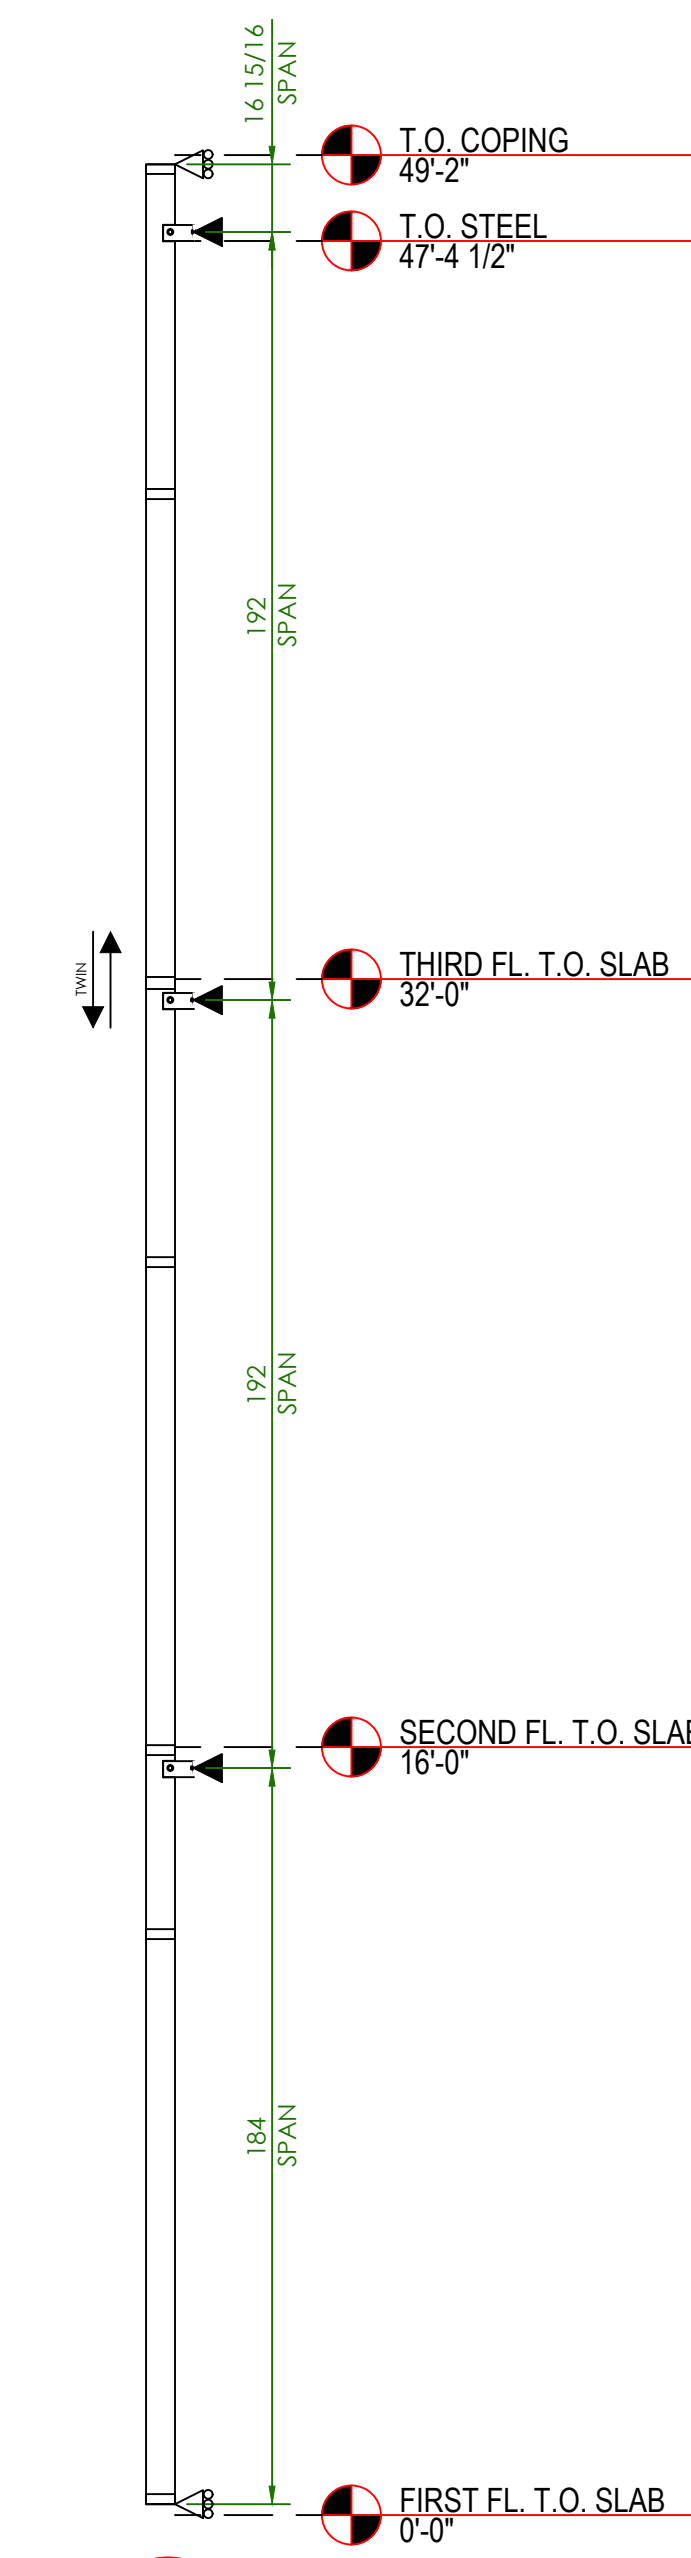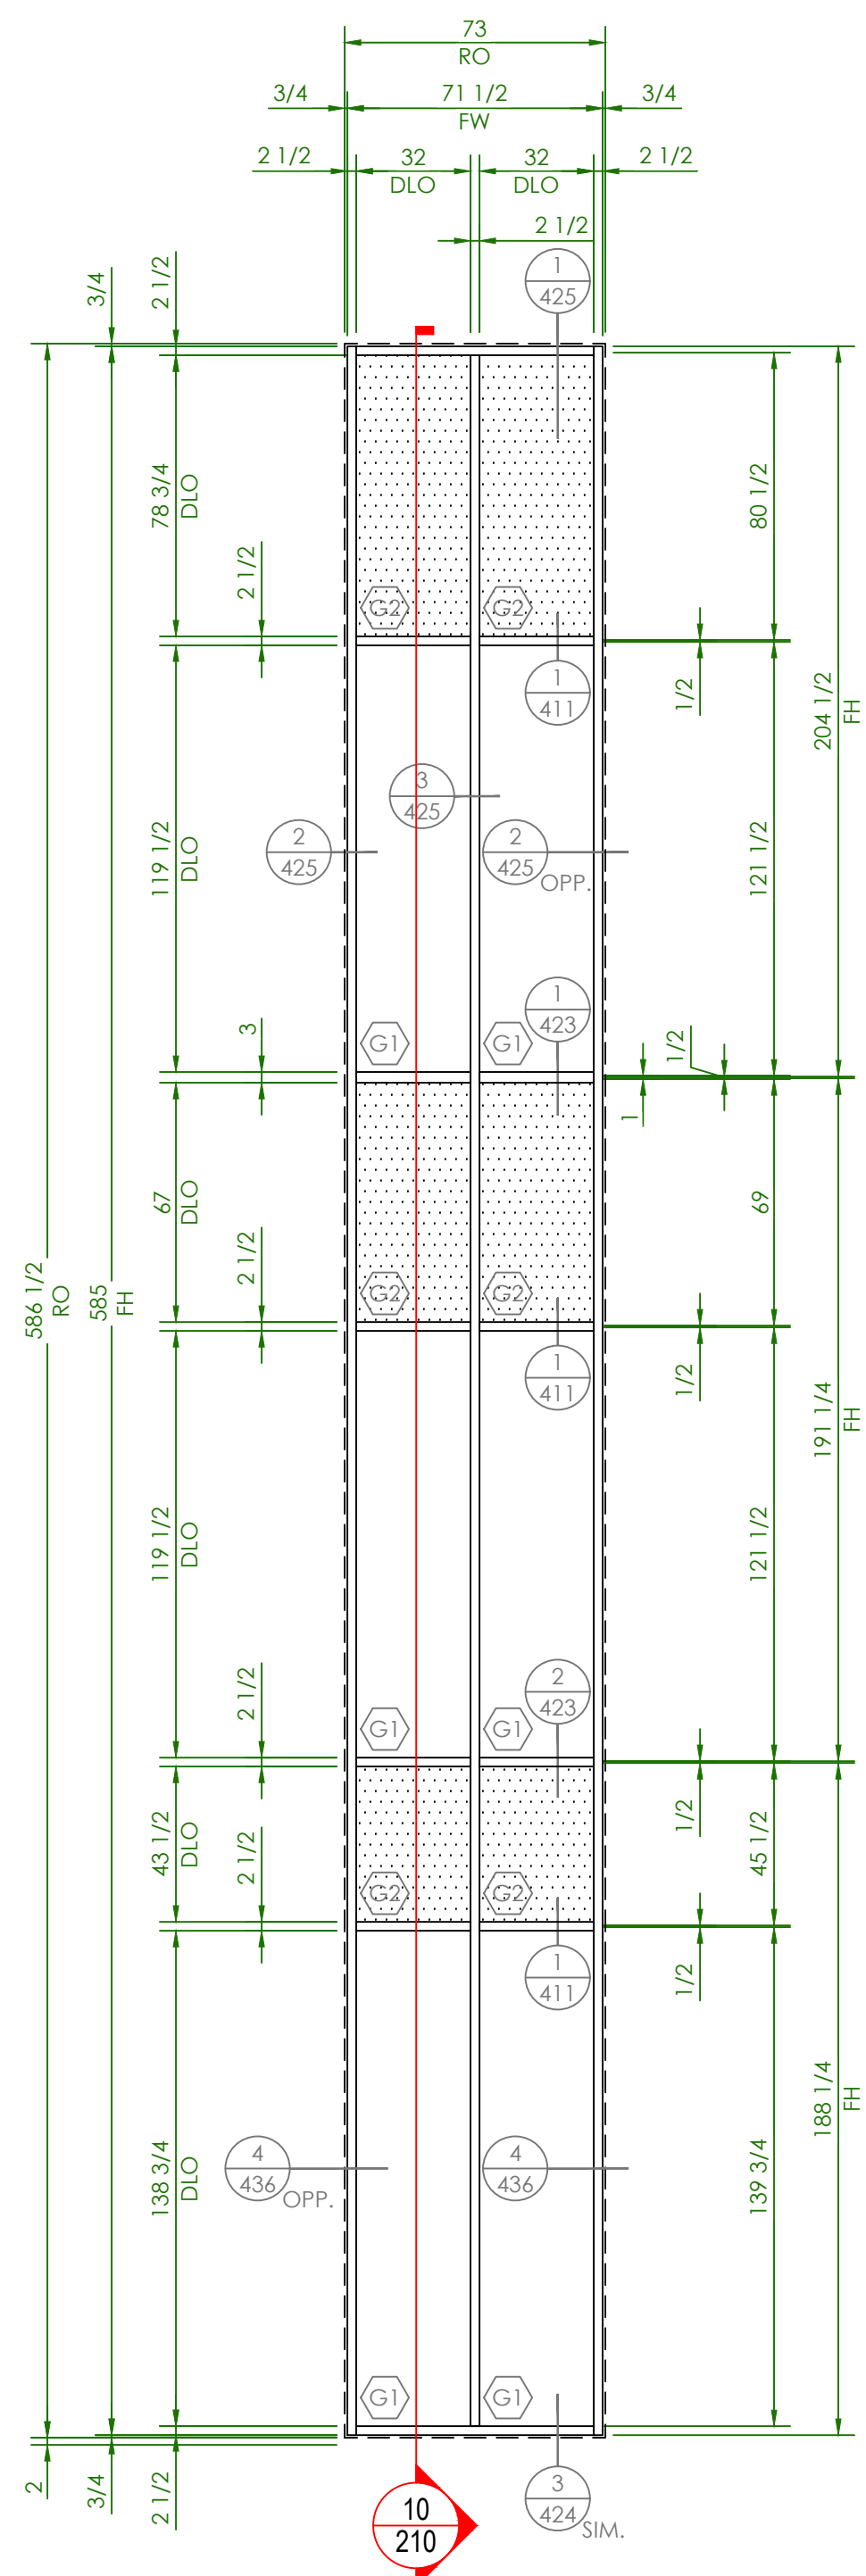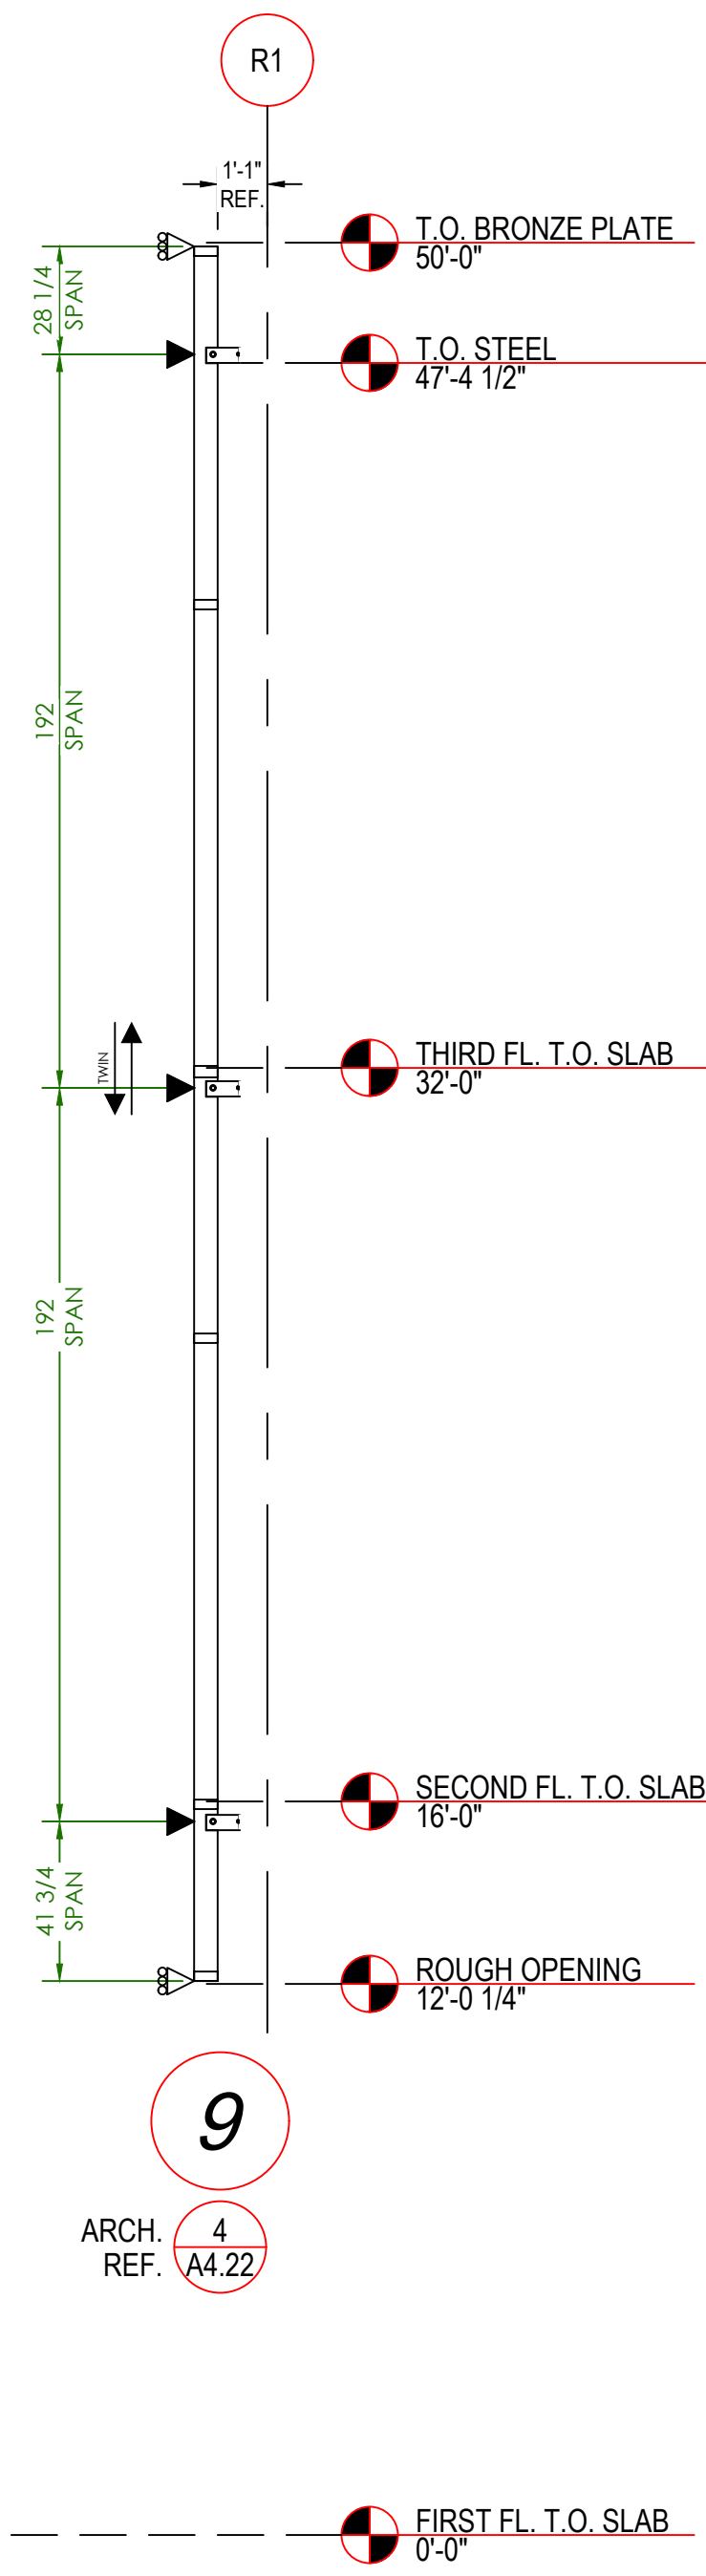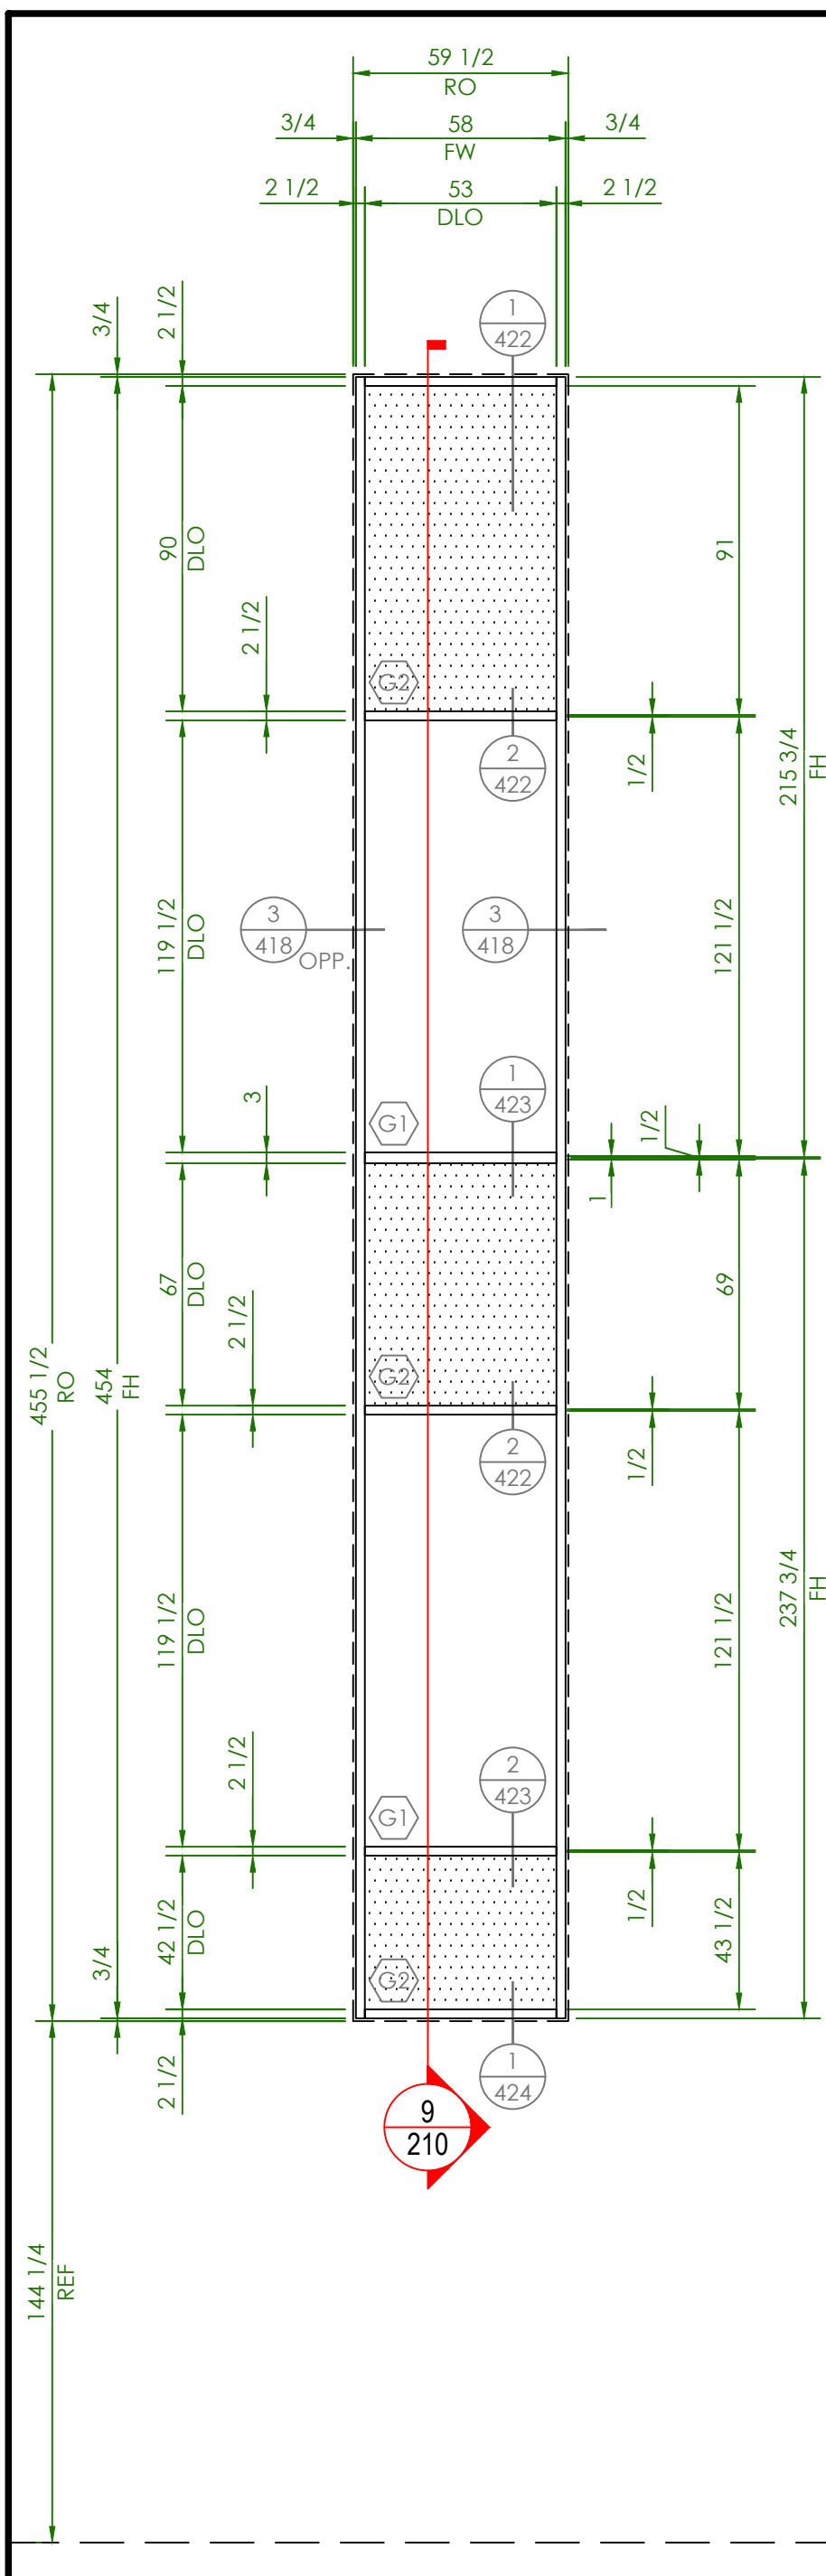





| | | | |
|-----------------------------|-------------|-----------|--|
| CW-10 | | ELEVATION | |
| QUANTITY : 2 | ZONE : - | | |
| SYSTEM TYPE : YKK-YCW 750XT | POS. DP : - | | |
| ARCH. REF. : 2/A4.01A | NEG. DP : - | | |

| | | | |
|-----------------------------|-------------|-----------|--|
| CW-11 | | ELEVATION | |
| QUANTITY : 1 | ZONE : - | | |
| SYSTEM TYPE : YKK-YCW 750XT | POS. DP : - | | |
| ARCH. REF. : 3/A4.01B | NEG. DP : - | | |

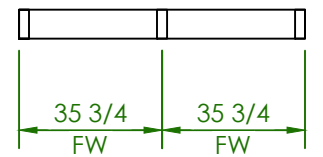


ARCH. REF. **4**
A4.23

CURTAINWALL SAMPLE

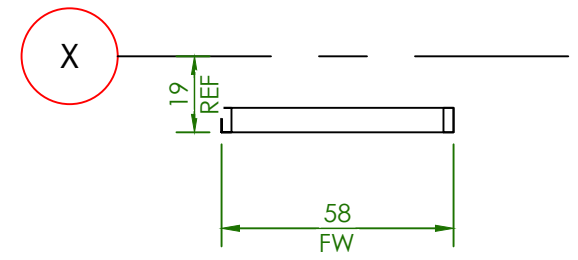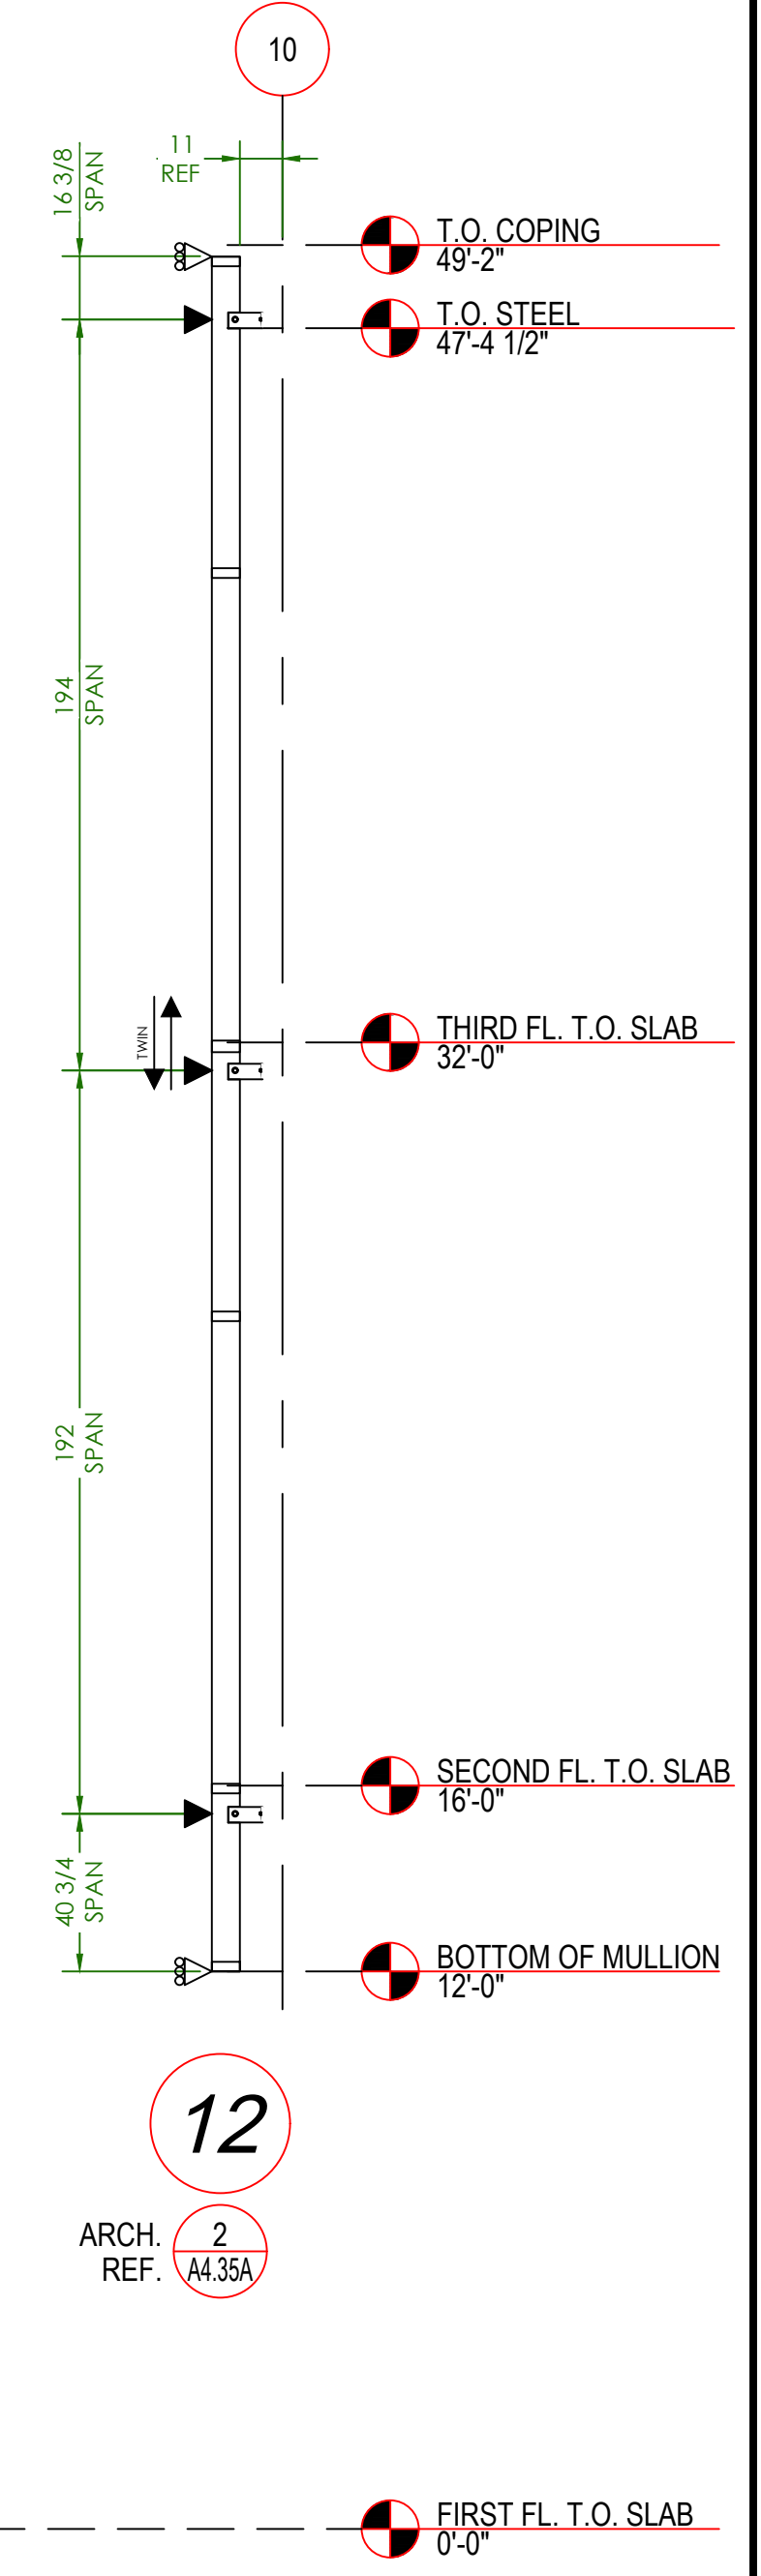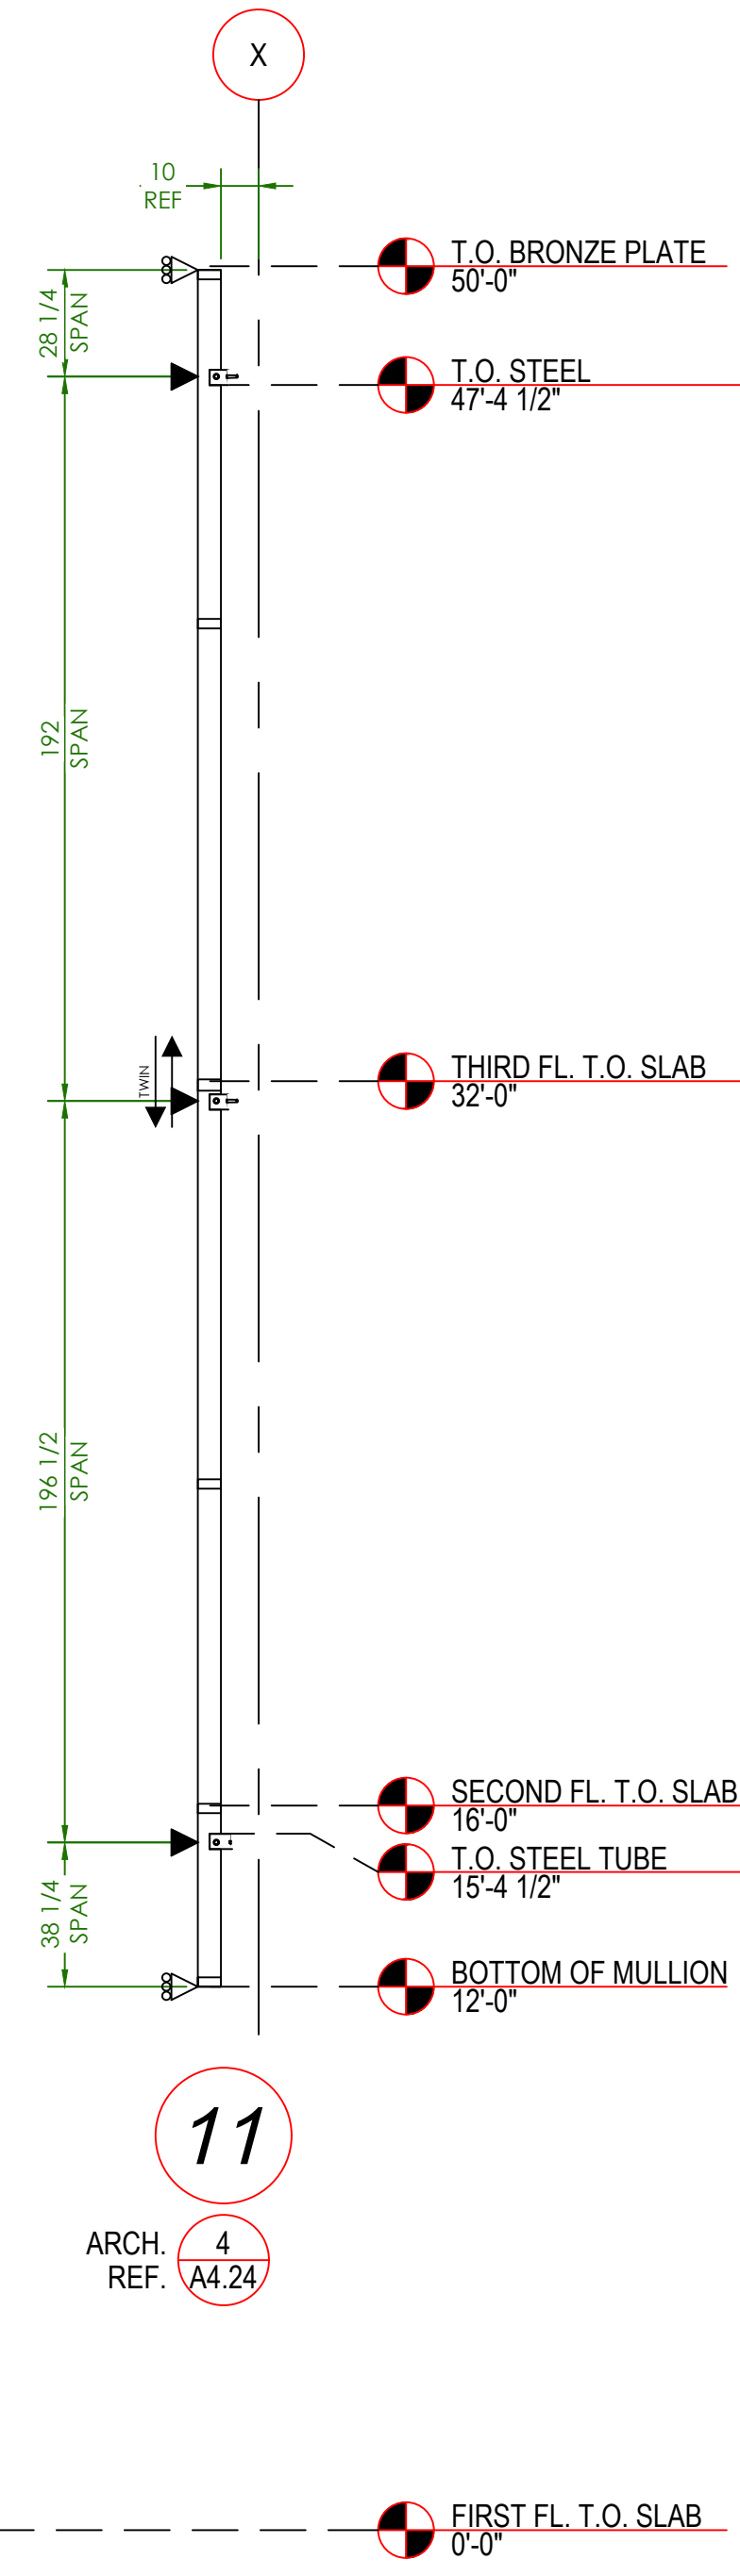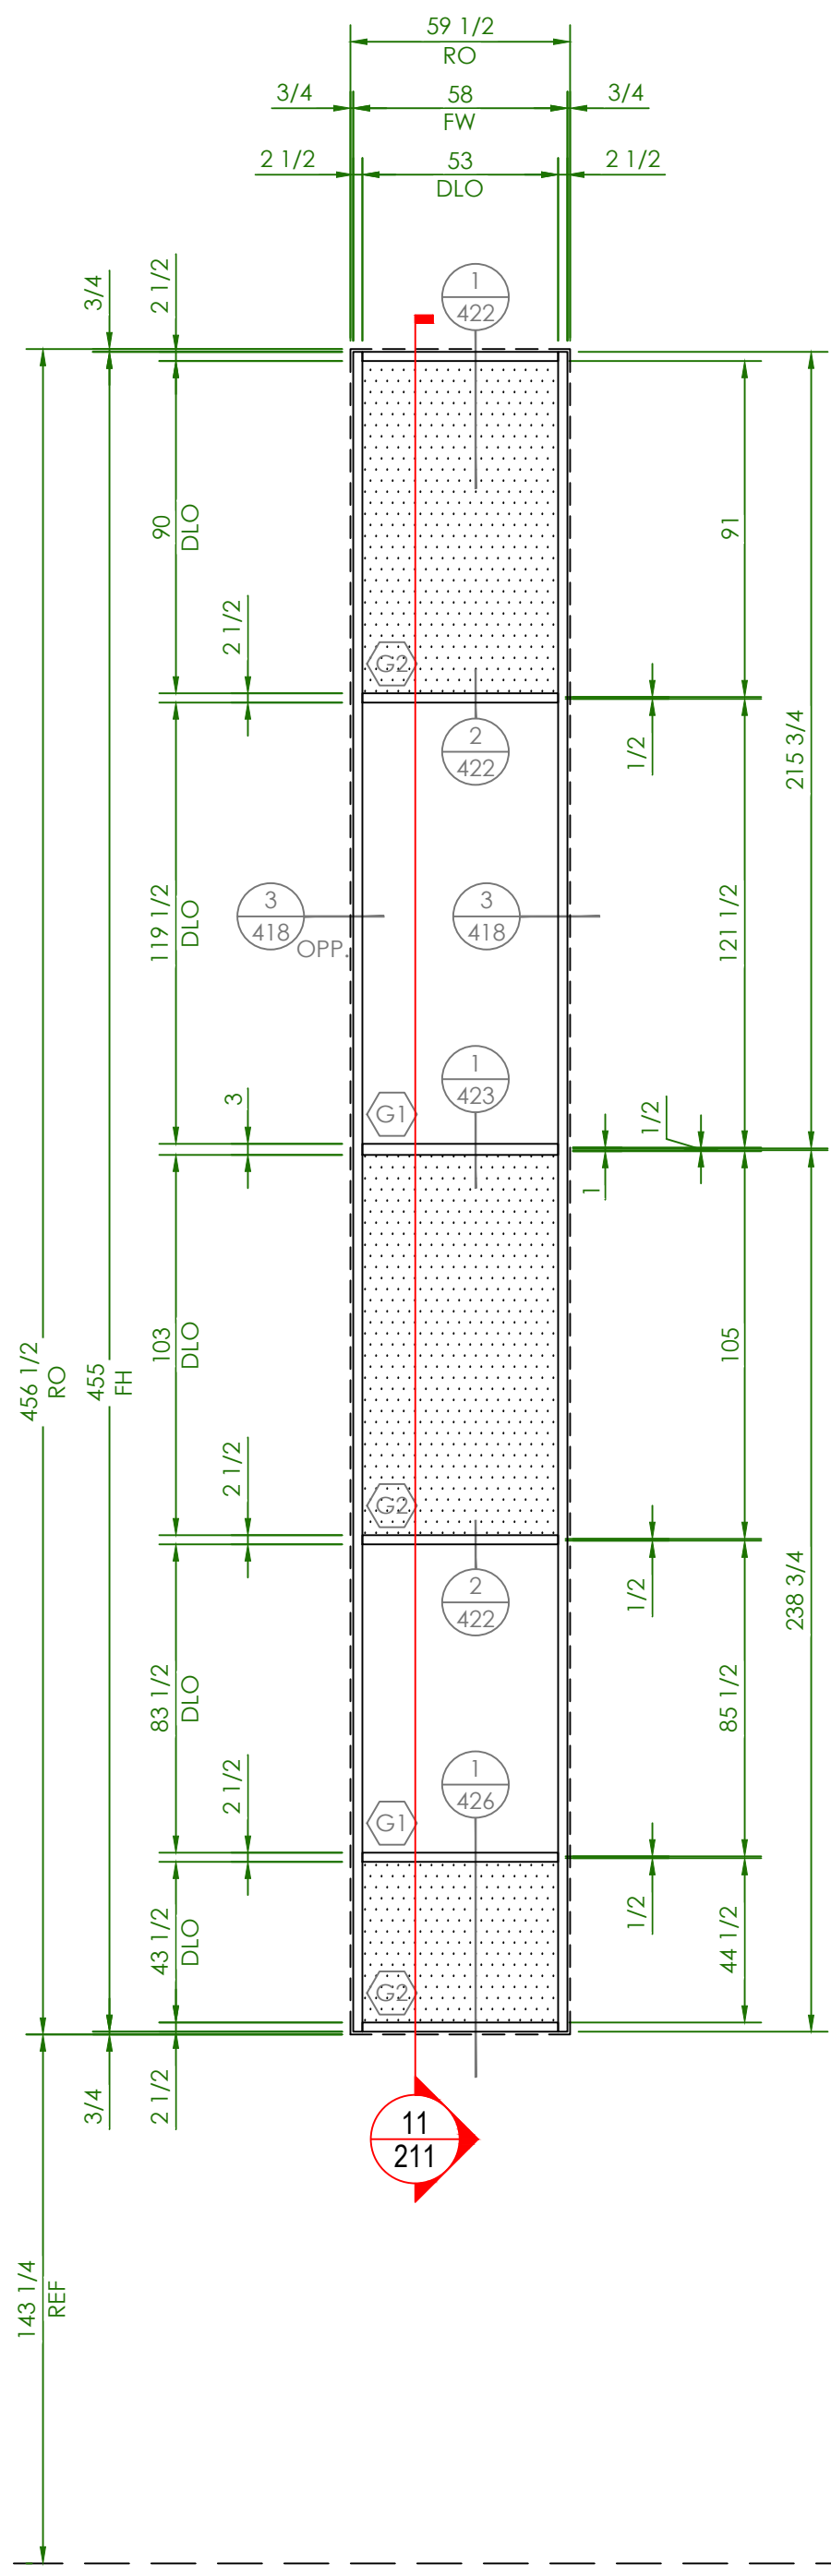


| | |
|-----------------------------|-------------|
| CW-12 ELEVATION | |
| QUANTITY : 3 | ZONE : - |
| SYSTEM TYPE : YKK-YCW 750XT | POS. DP : - |
| ARCH. REF. : 1/A4.01C | NEG. DP : - |

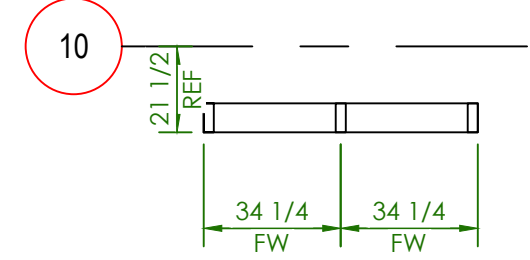

| | |
|-----------------------------|-------------|
| CW-13 ELEVATION | |
| QUANTITY : 1 | ZONE : - |
| SYSTEM TYPE : YKK-YCW 750XT | POS. DP : - |
| ARCH. REF. : 2/A4.02I | NEG. DP : - |



CURTAINWALL SAMPLE

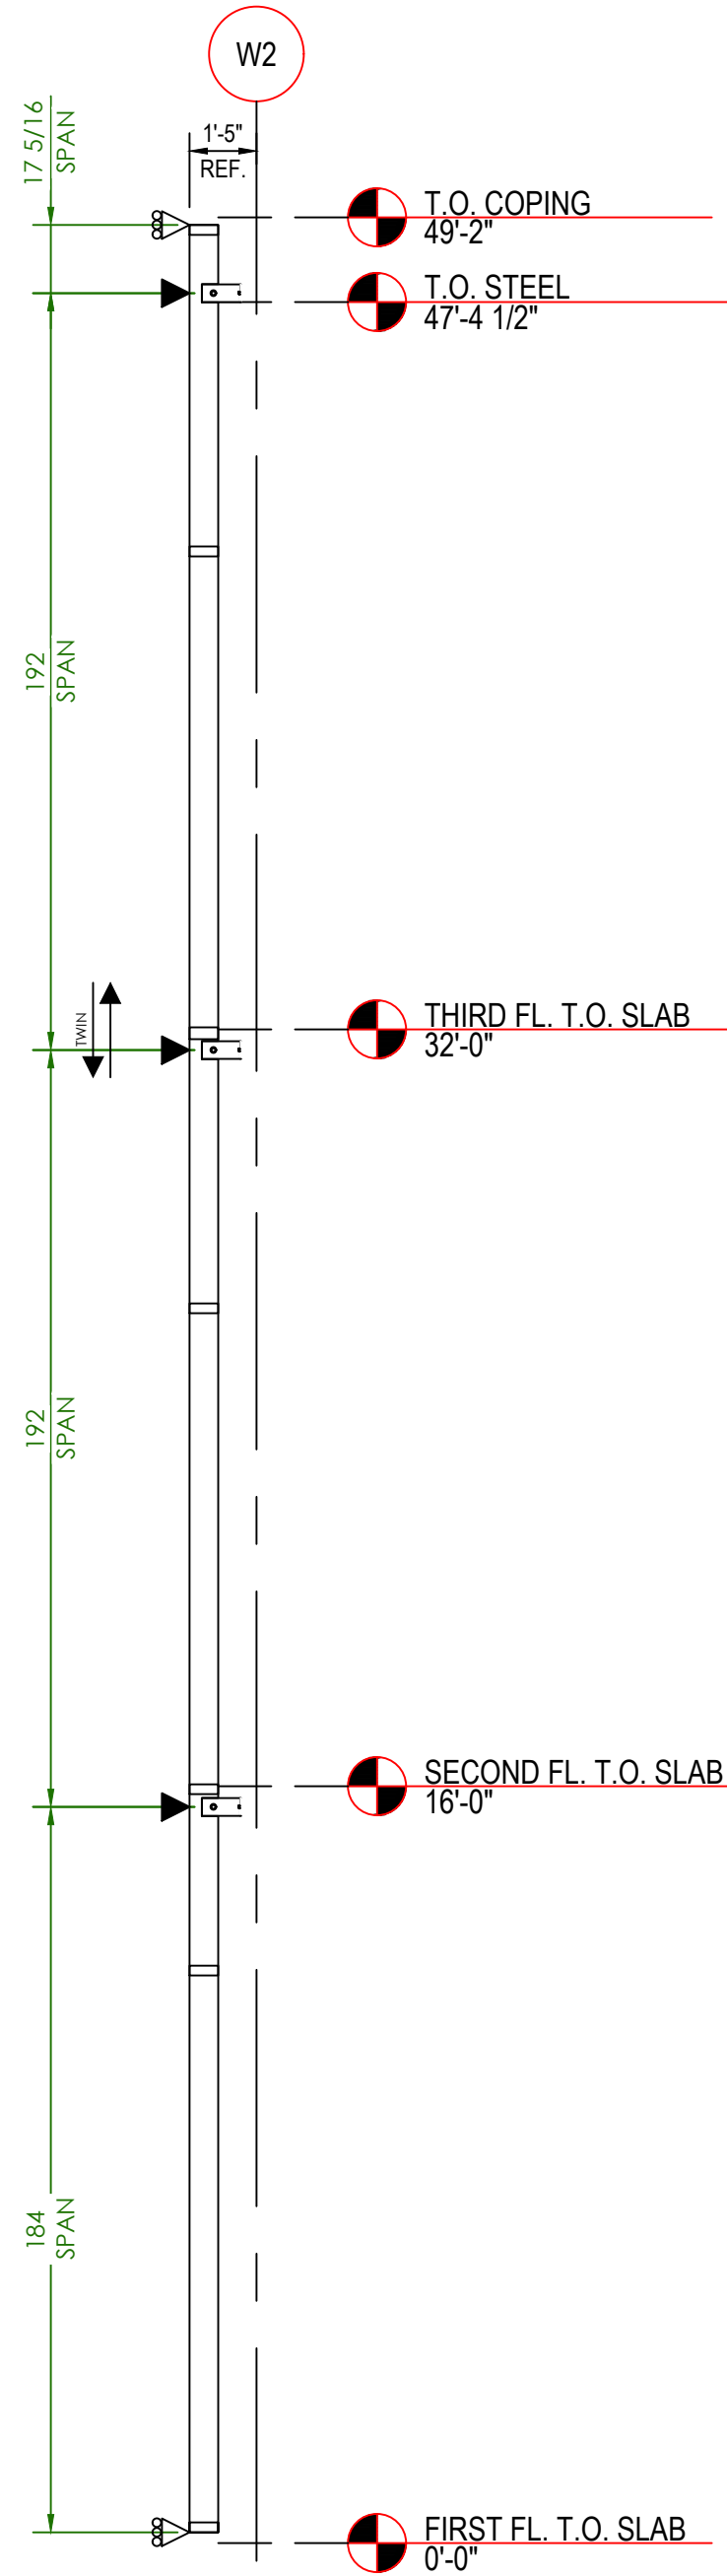

ARCH. REF. **4**
A4.27

13


| | |
|-----------------------------|-------------|
| CW-14 ELEVATION | |
| QUANTITY : 1 | ZONE : - |
| SYSTEM TYPE : YKK-YCW 750XT | POS. DP : - |
| ARCH. REF. : 3/A4.01H | NEG. DP : - |

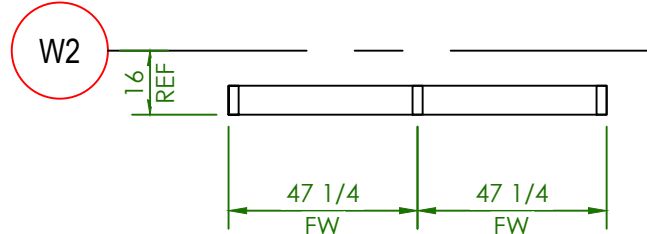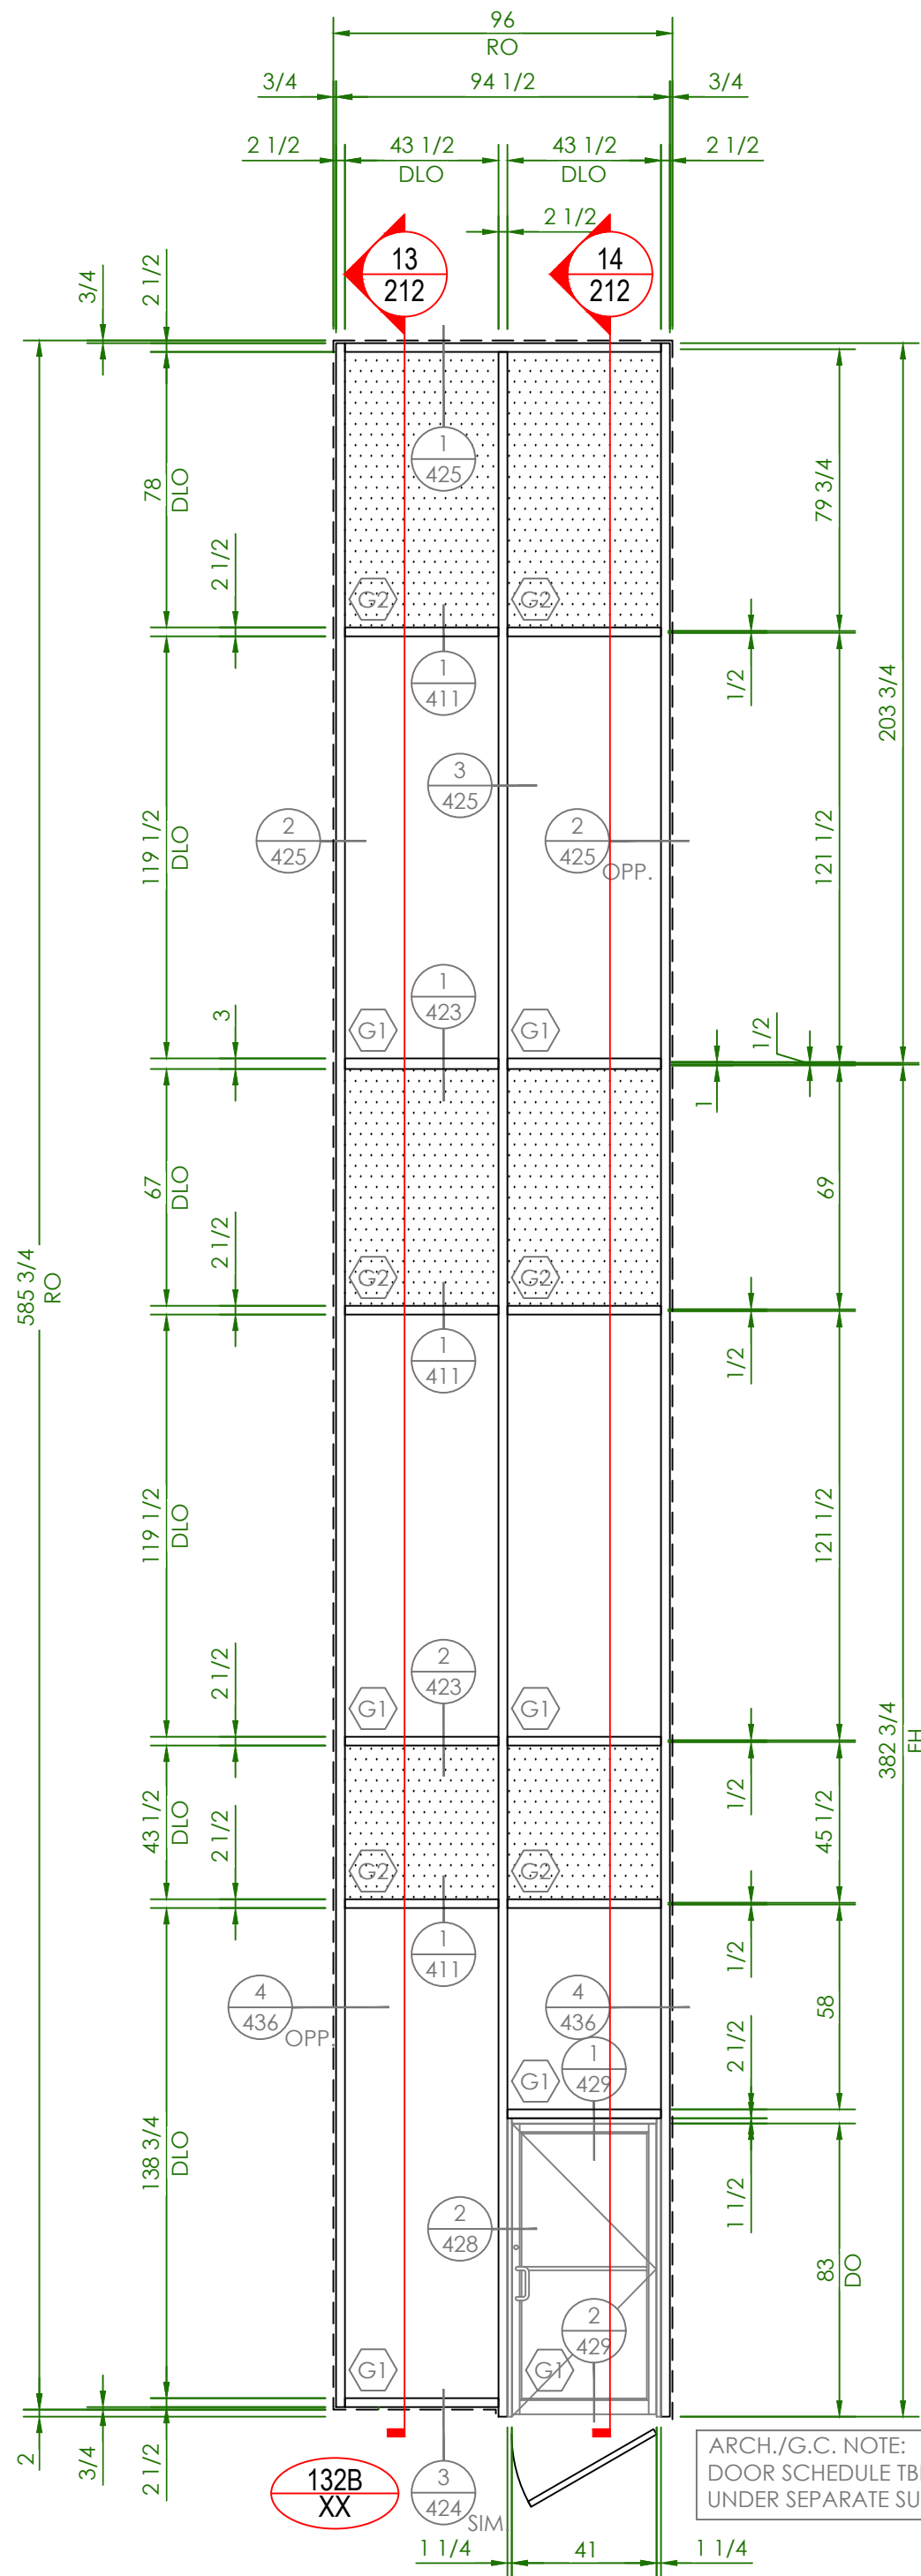

W2

132B
XX

ARCH./G.C. NOTE:
DOOR SCHEDULE TBD
UNDER SEPARATE SUBMITTAL

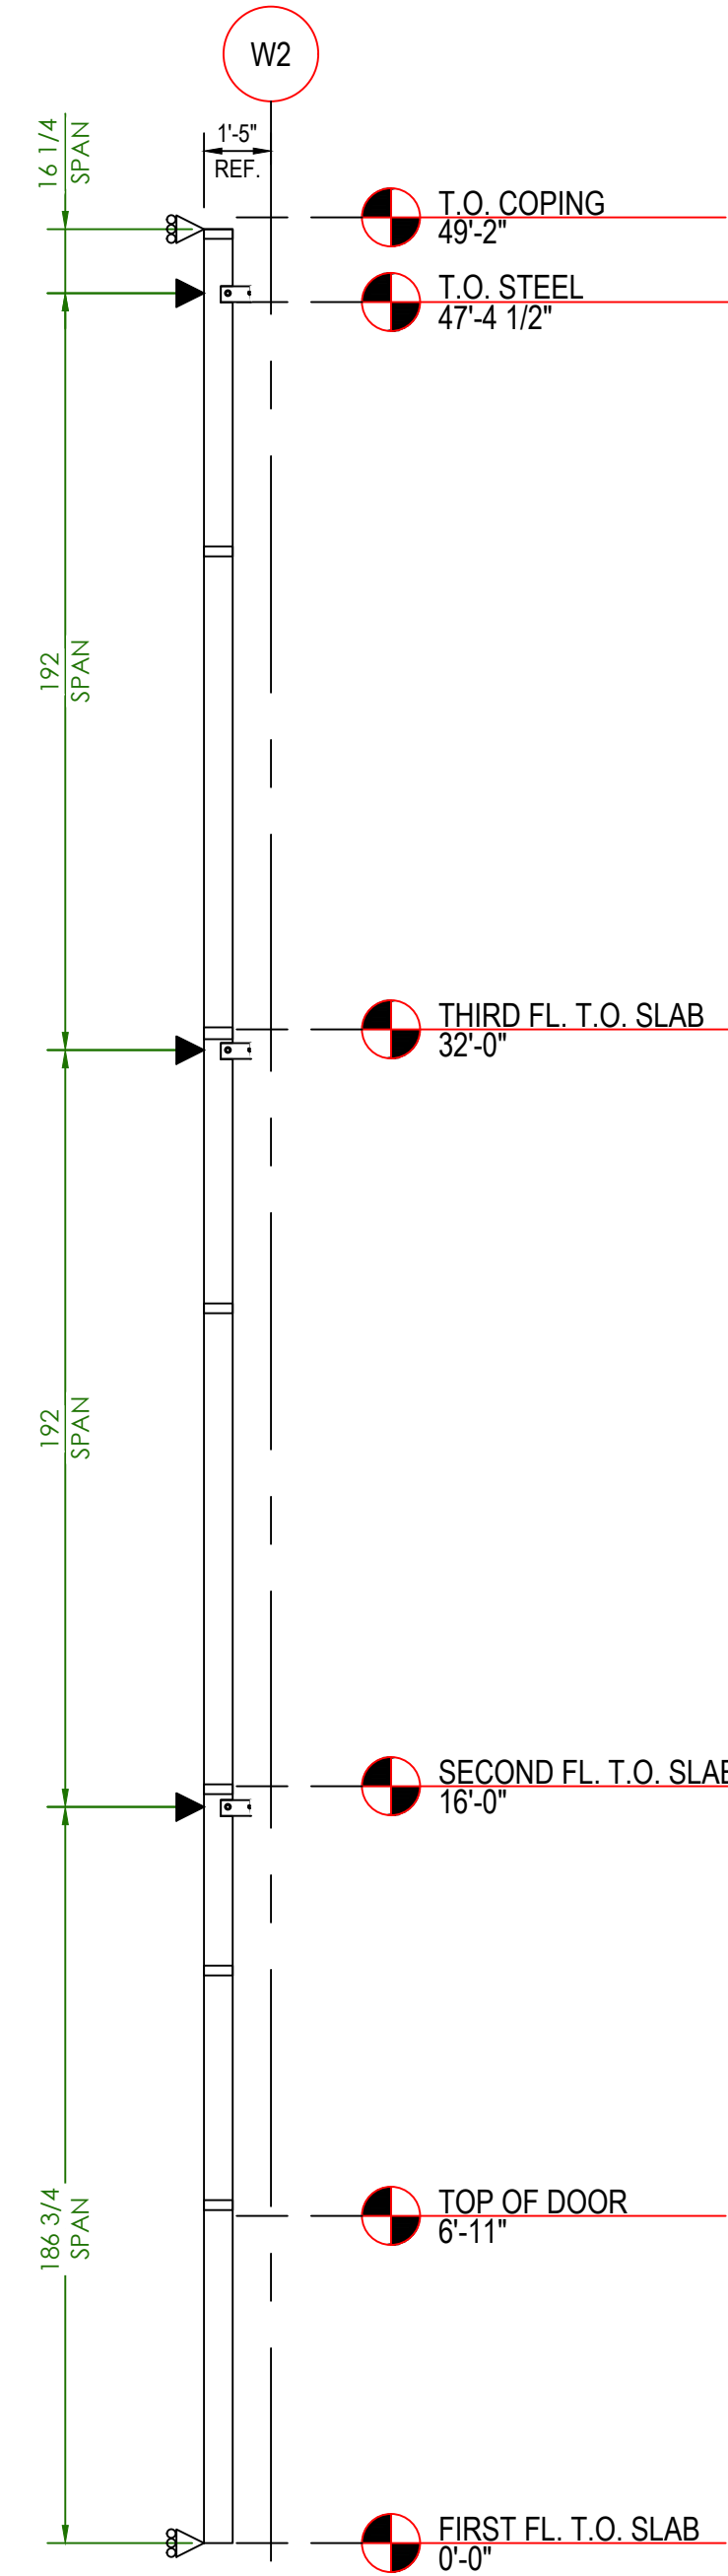

ARCH. REF. **1**
A4.27A





14

CURTAINWALL SAMPLE

DAYTONA STATE STUDENT CENTER


| PROJECT | PHASE | SHEET | |
|---------|-------|-------|---|
| 00000 | 00 | 212 | 1 |

CURTAINWALL SAMPLE

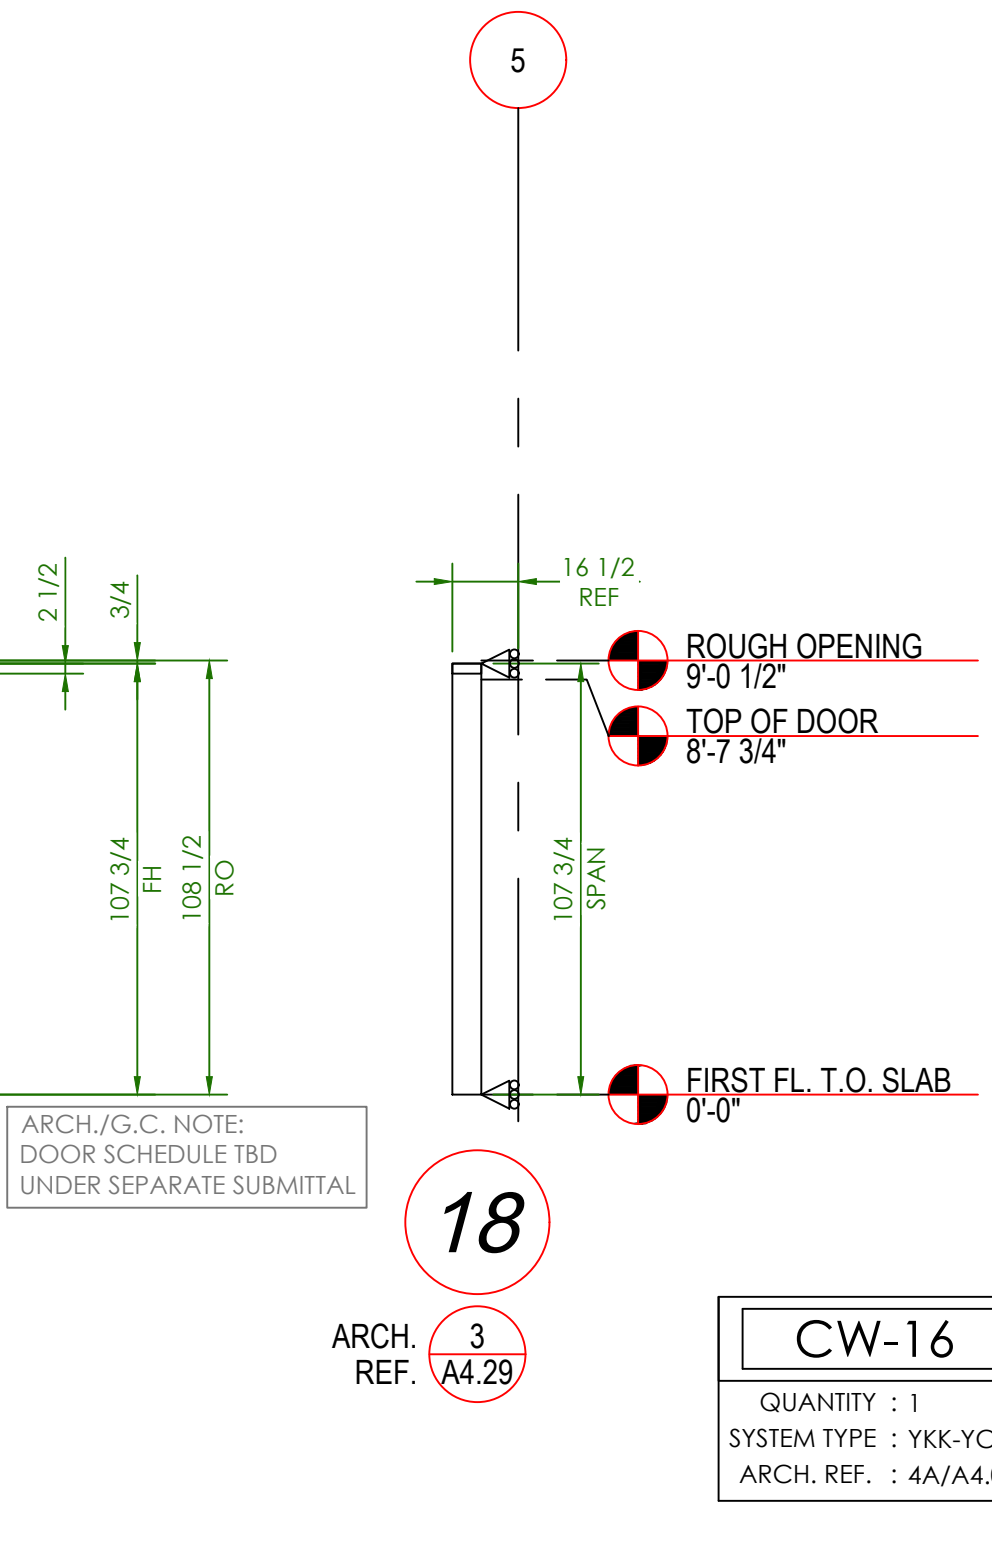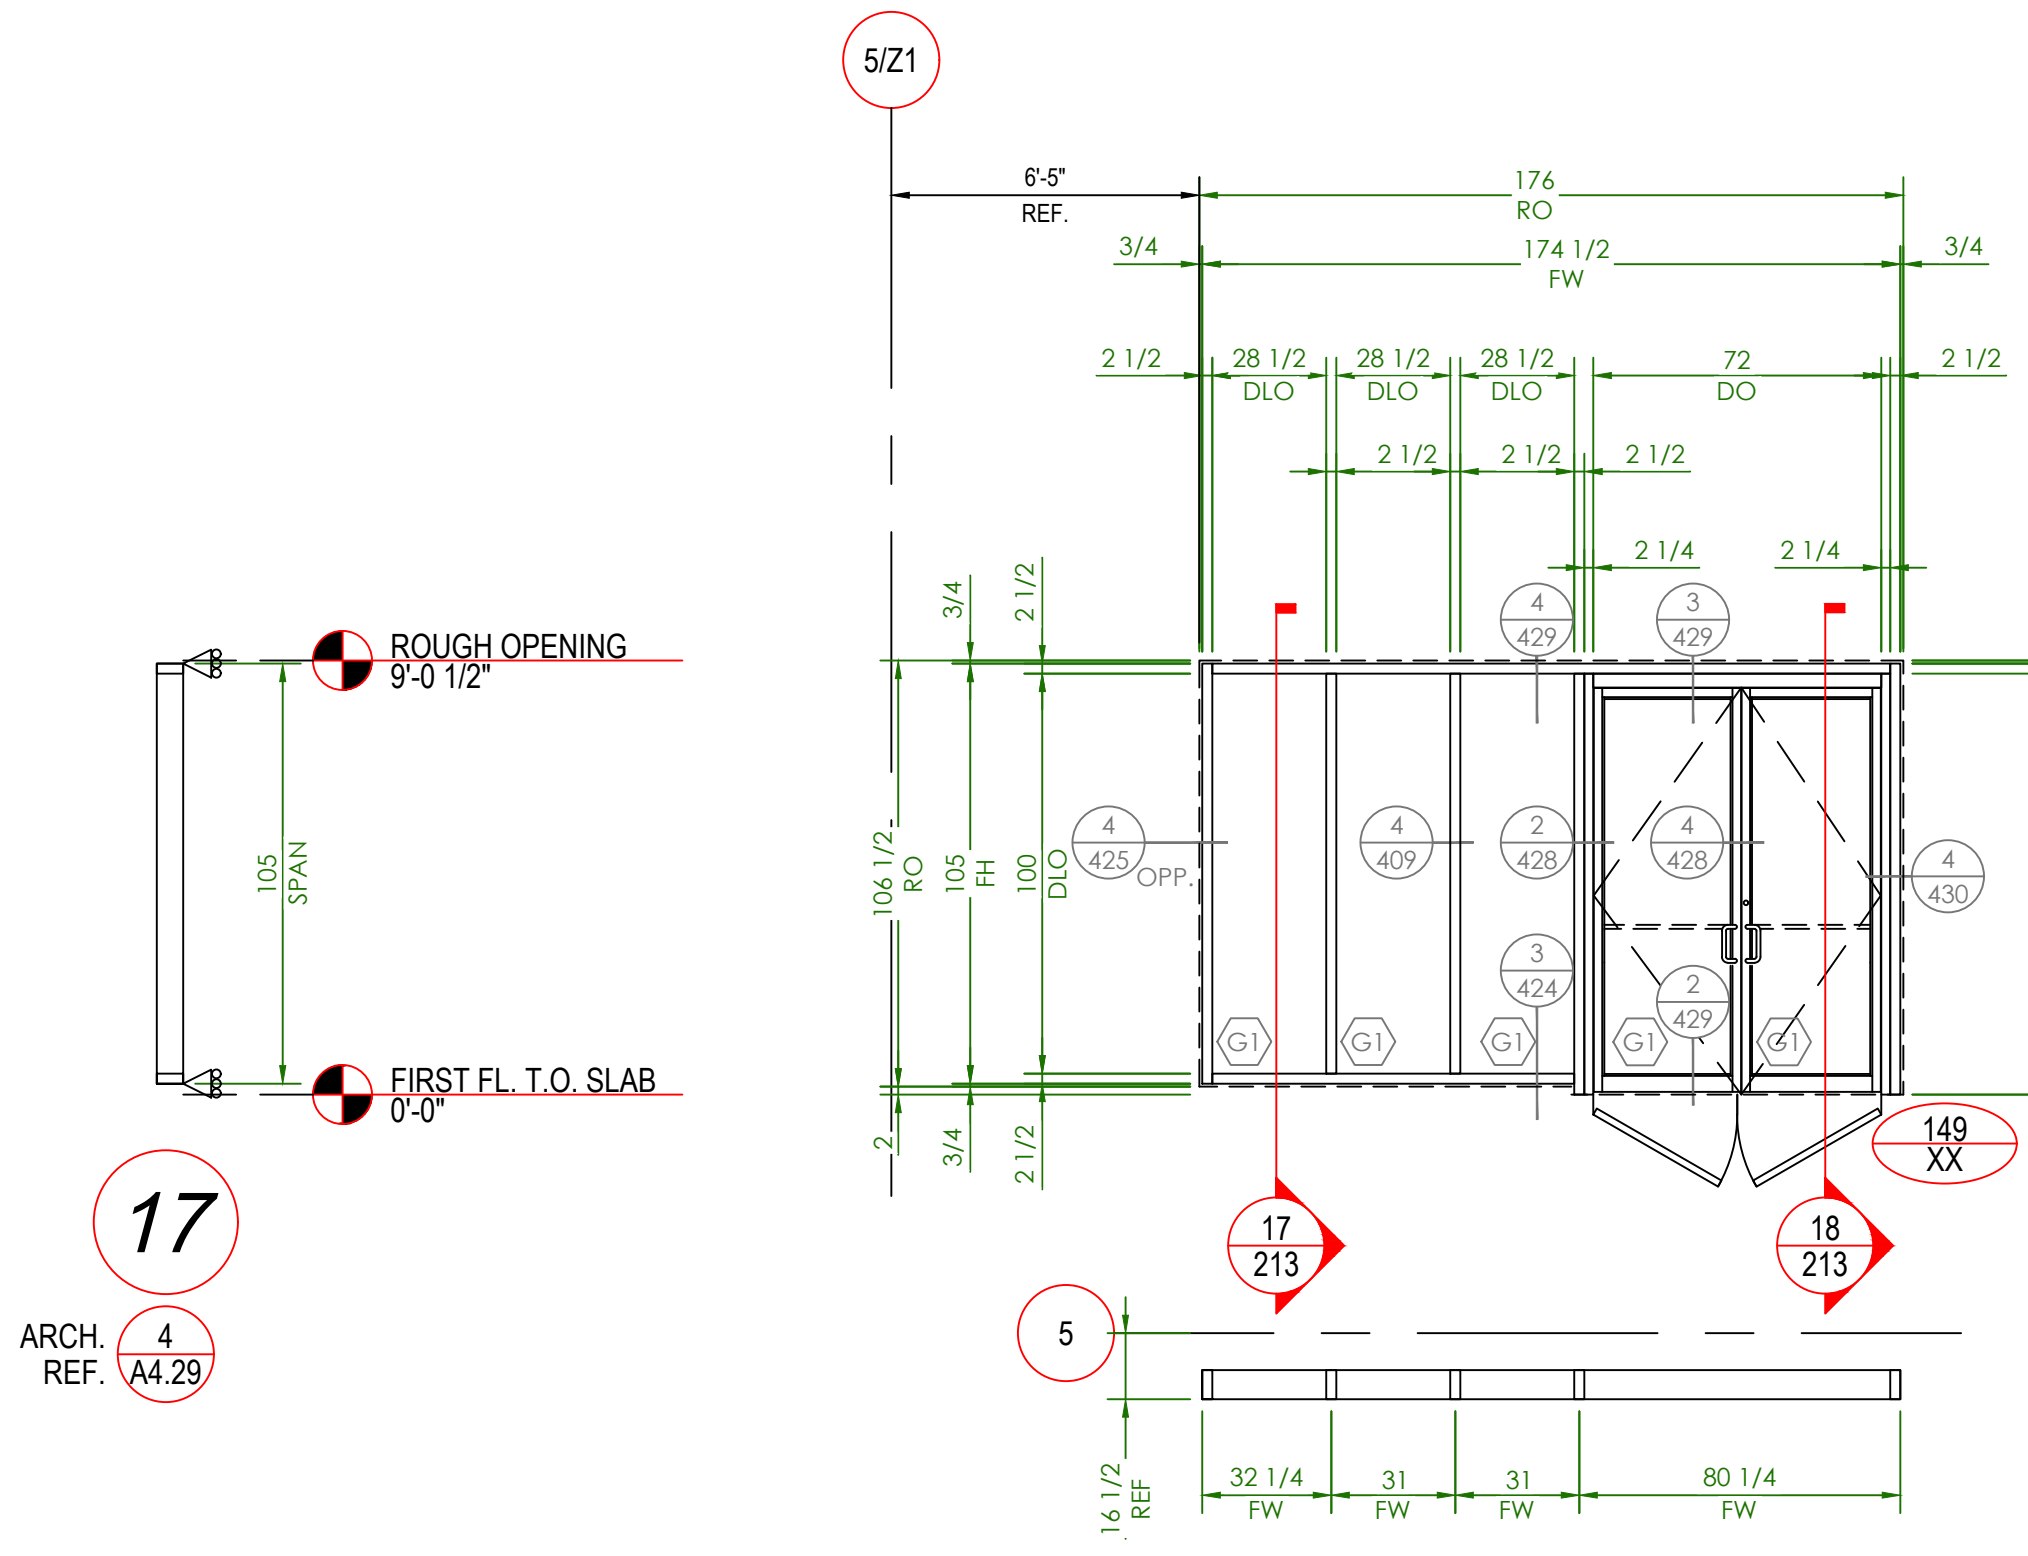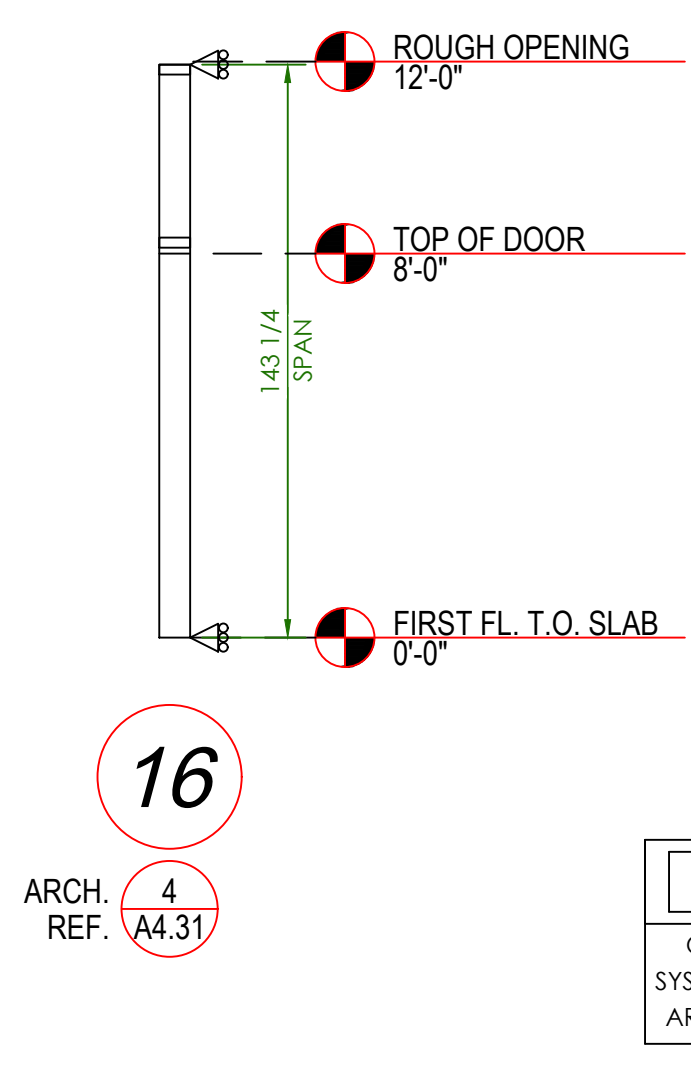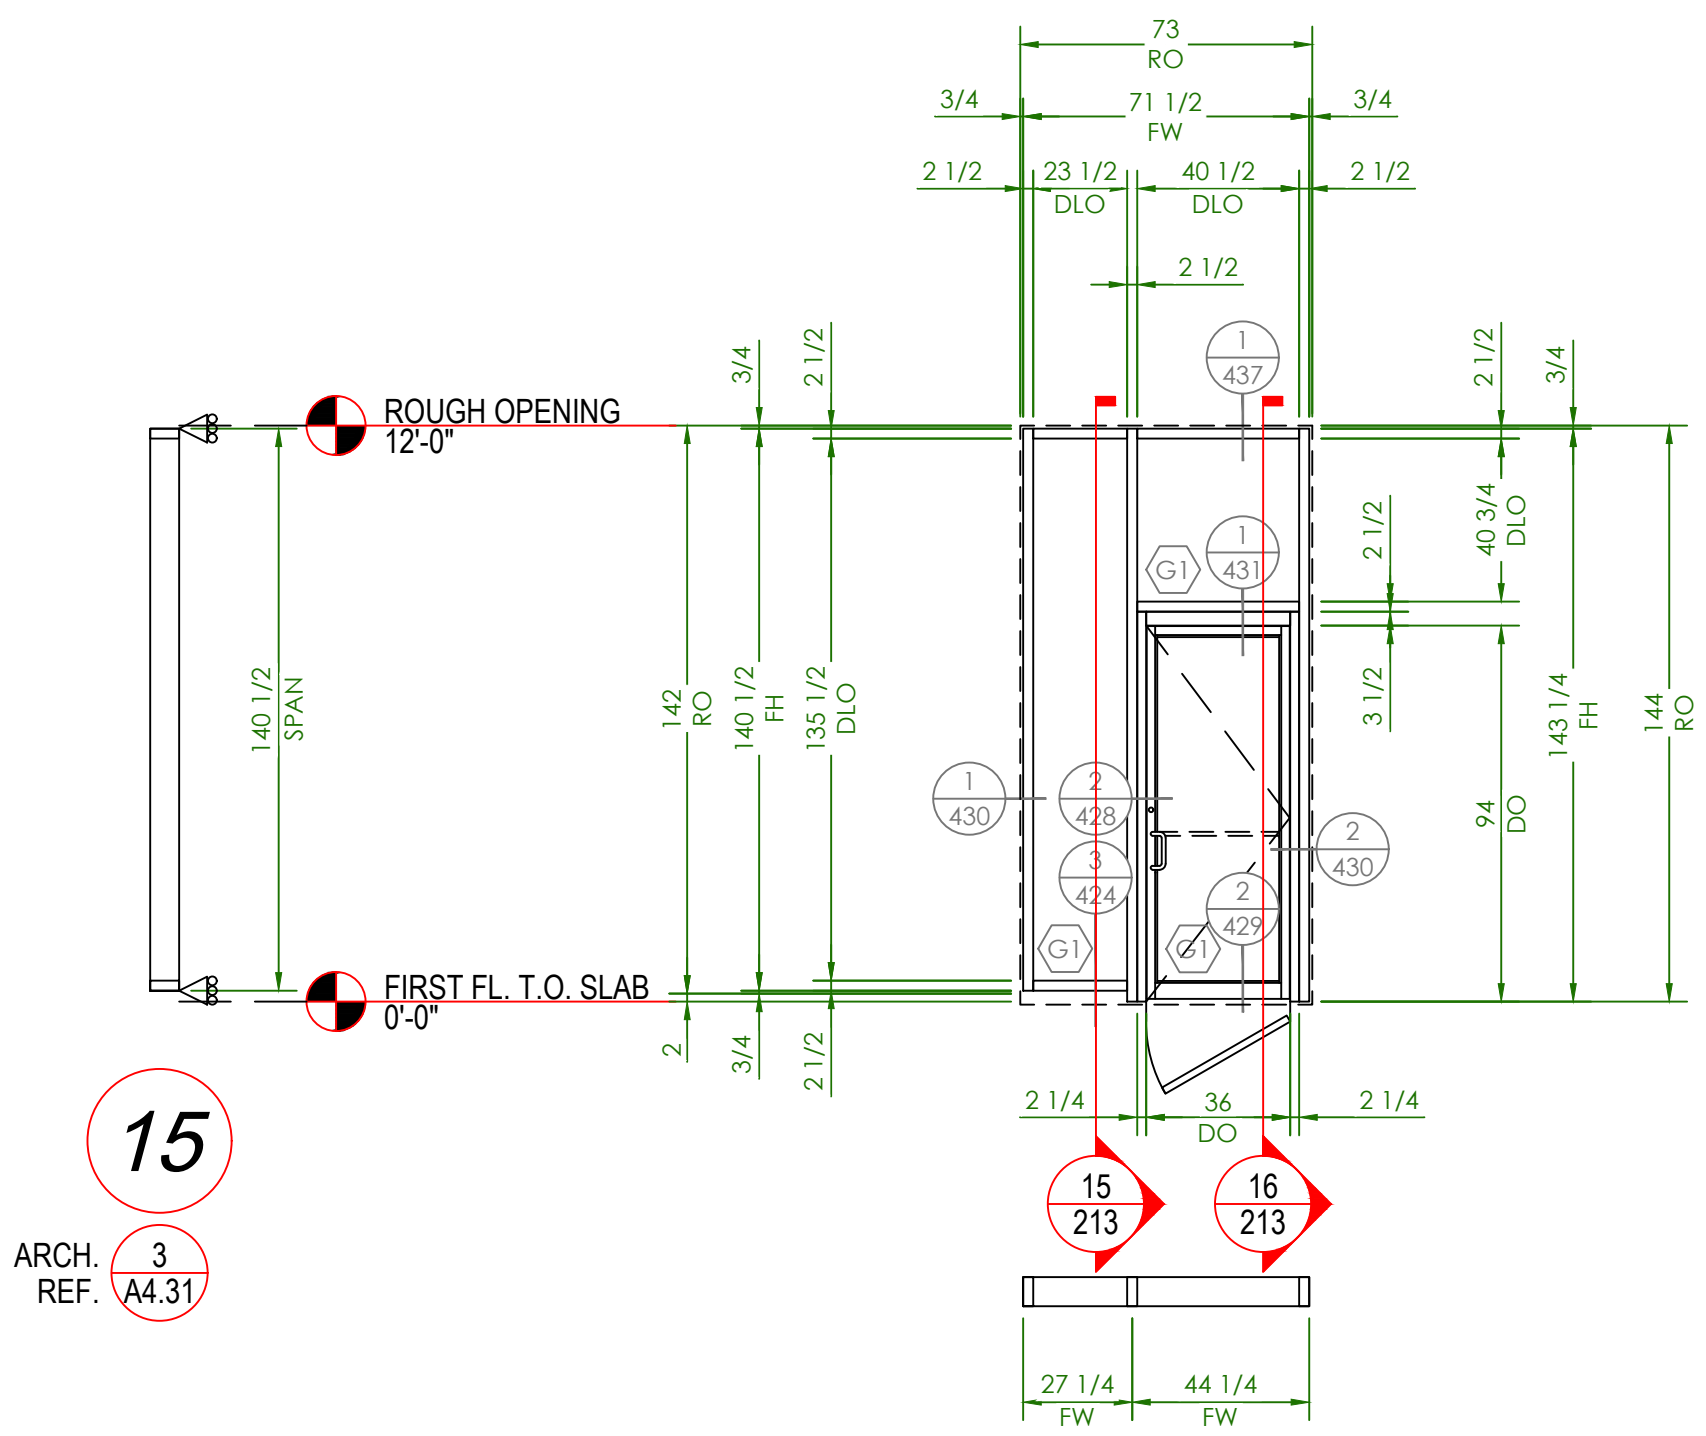

ARCH./G.C. NOTE:
DOOR SCHEDULE TBD
UNDER SEPARATE SUBMITTAL


CURTAINWALL SAMPLE

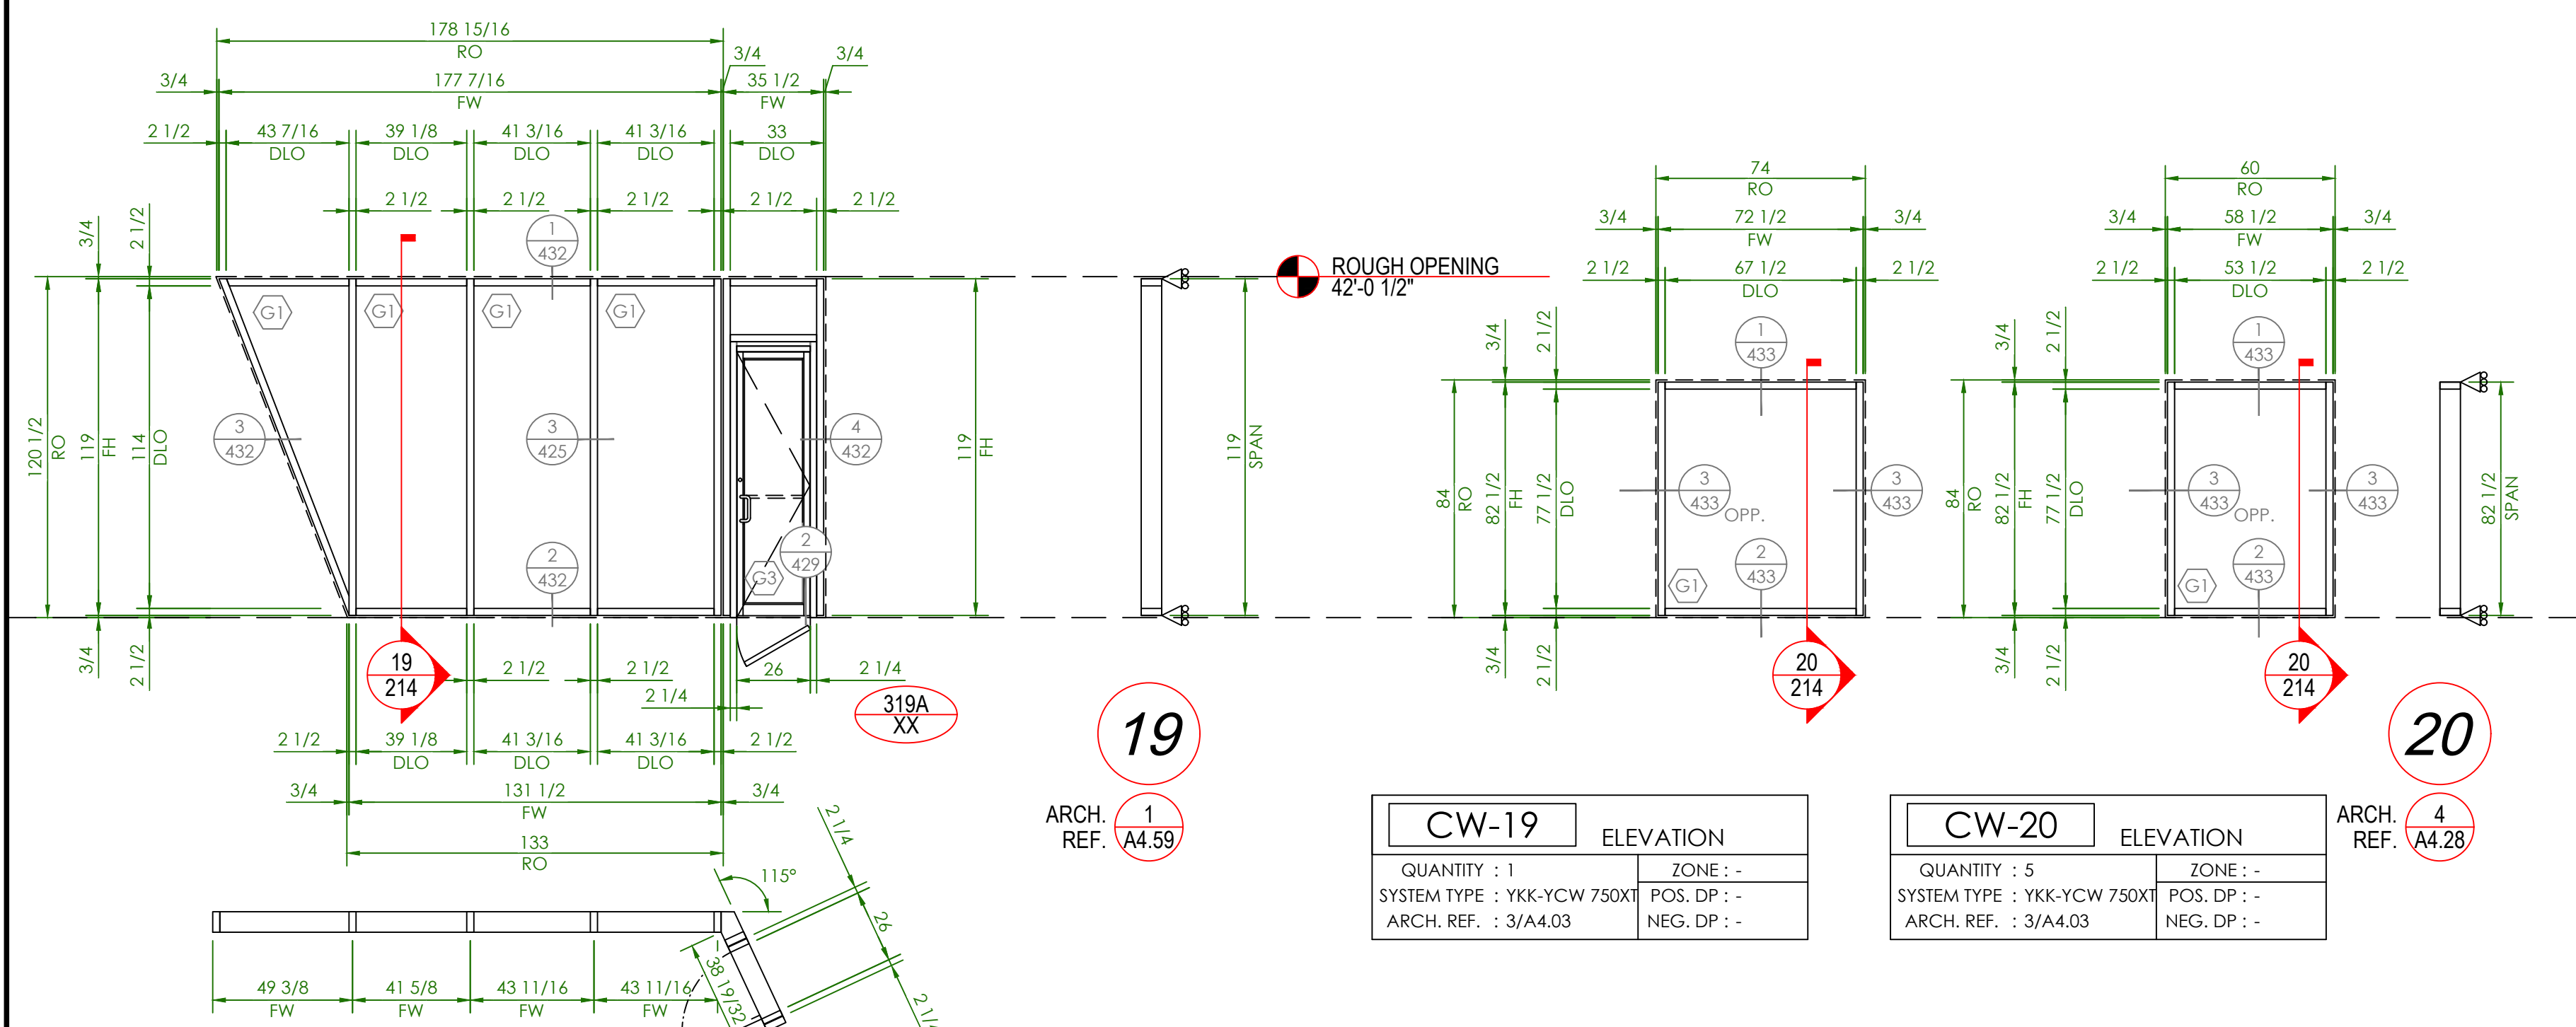


| CW-18 ELEVATION | |
|-----------------------------|-------------|
| QUANTITY : 1 | ZONE : - |
| SYSTEM TYPE : YKK-YCW 750XT | POS. DP : - |
| ARCH. REF. : 2/A4.54 | NEG. DP : - |

| CW-19 ELEVATION | |
|-----------------------------|-------------|
| QUANTITY : 1 | ZONE : - |
| SYSTEM TYPE : YKK-YCW 750XT | POS. DP : - |
| ARCH. REF. : 3/A4.03 | NEG. DP : - |


| CW-20 ELEVATION | |
|-----------------------------|-------------|
| QUANTITY : 5 | ZONE : - |
| SYSTEM TYPE : YKK-YCW 750XT | POS. DP : - |
| ARCH. REF. : 3/A4.03 | NEG. DP : - |

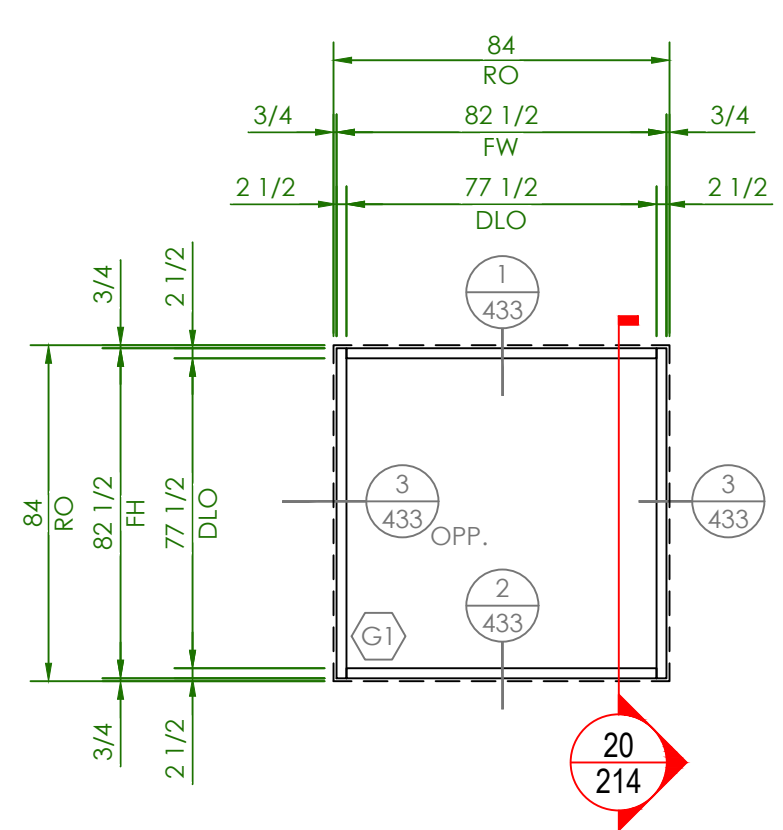


| CW-21 ELEVATION | |
|-----------------------------|-------------|
| QUANTITY : 4 | ZONE : - |
| SYSTEM TYPE : YKK-YCW 750XT | POS. DP : - |
| ARCH. REF. : 3/A4.03 | NEG. DP : - |

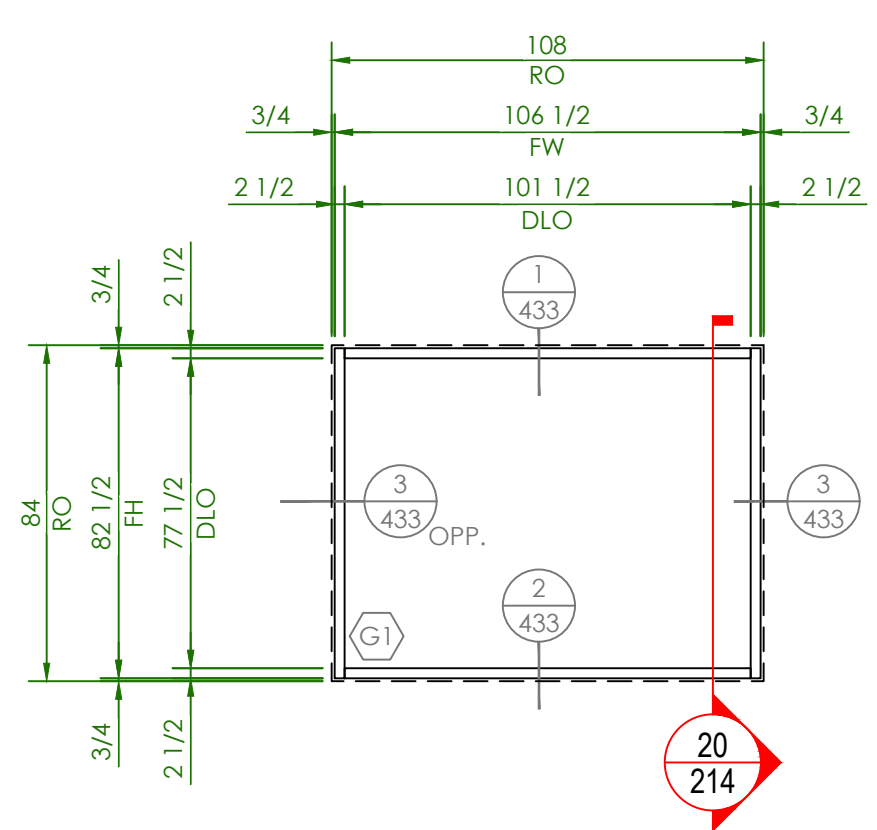

| CW-22 ELEVATION | |
|-----------------------------|-------------|
| QUANTITY : 2 | ZONE : - |
| SYSTEM TYPE : YKK-YCW 750XT | POS. DP : - |
| ARCH. REF. : 3/A4.03 | NEG. DP : - |

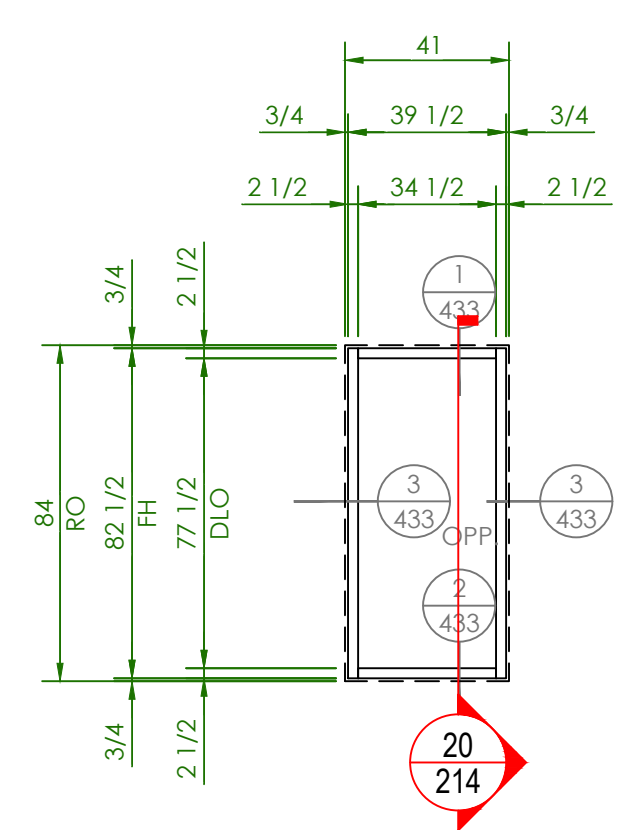


| CW-23 ELEVATION | |
|-----------------------------|-------------|
| QUANTITY : 2 | ZONE : - |
| SYSTEM TYPE : YKK-YCW 750XT | POS. DP : - |
| ARCH. REF. : 3/A4.03 | NEG. DP : - |

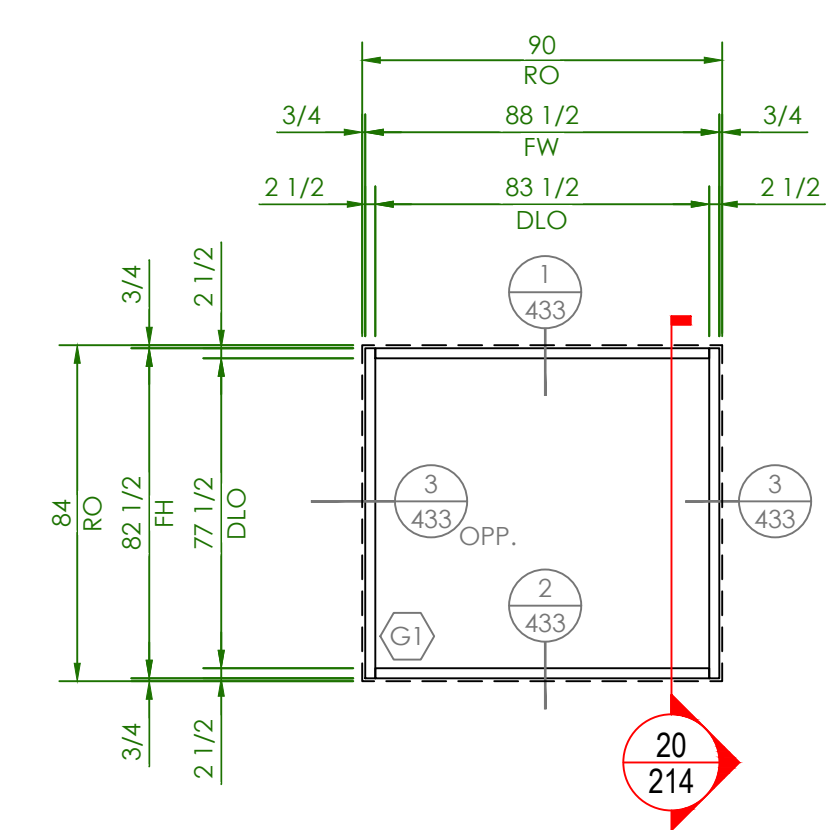


| CW-24 ELEVATION | |
|-----------------------------|-------------|
| QUANTITY : 2 | ZONE : - |
| SYSTEM TYPE : YKK-YCW 750XT | POS. DP : - |
| ARCH. REF. : 3/A4.03 | NEG. DP : - |

BOTTOM OF WIDEFLANGE
ELEV.: 43'-0"

UNDERSIDE OF CANOPY
ELEV.: 42'-0"

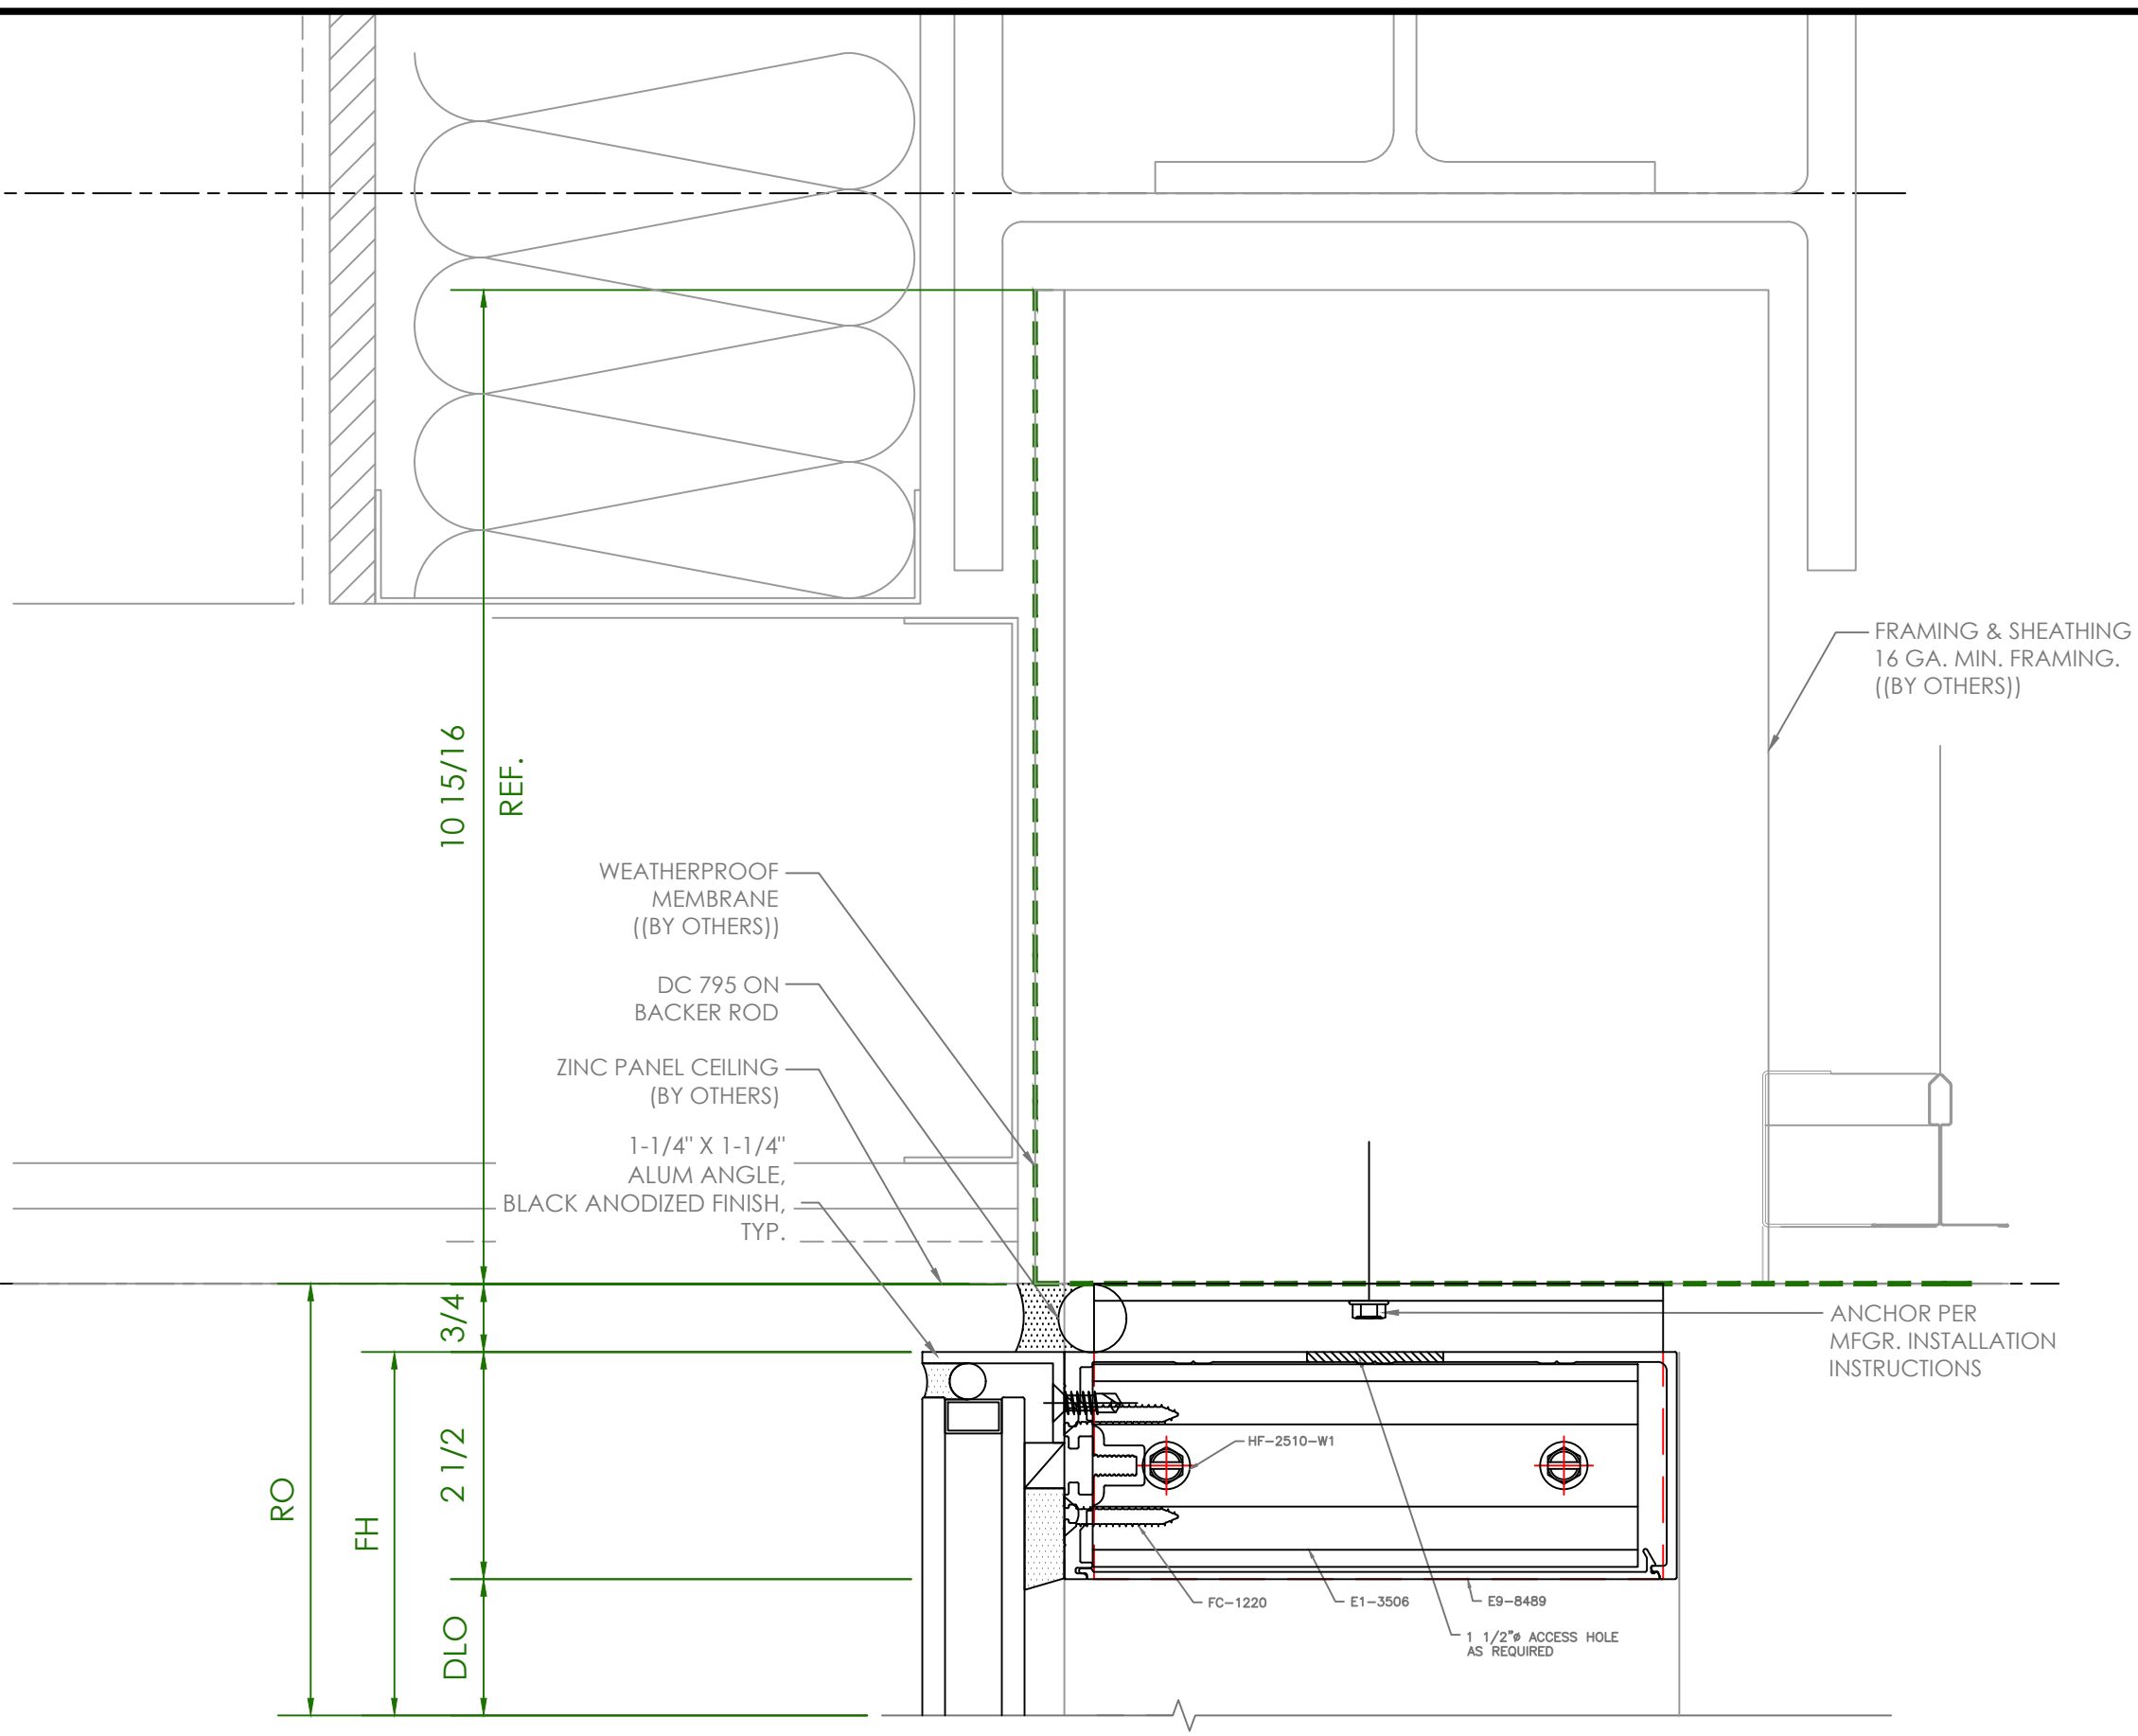


1 HEAD DETAIL
SCALE: 6" 1'-0" ARCH REFERENCE: 7/A4.02G

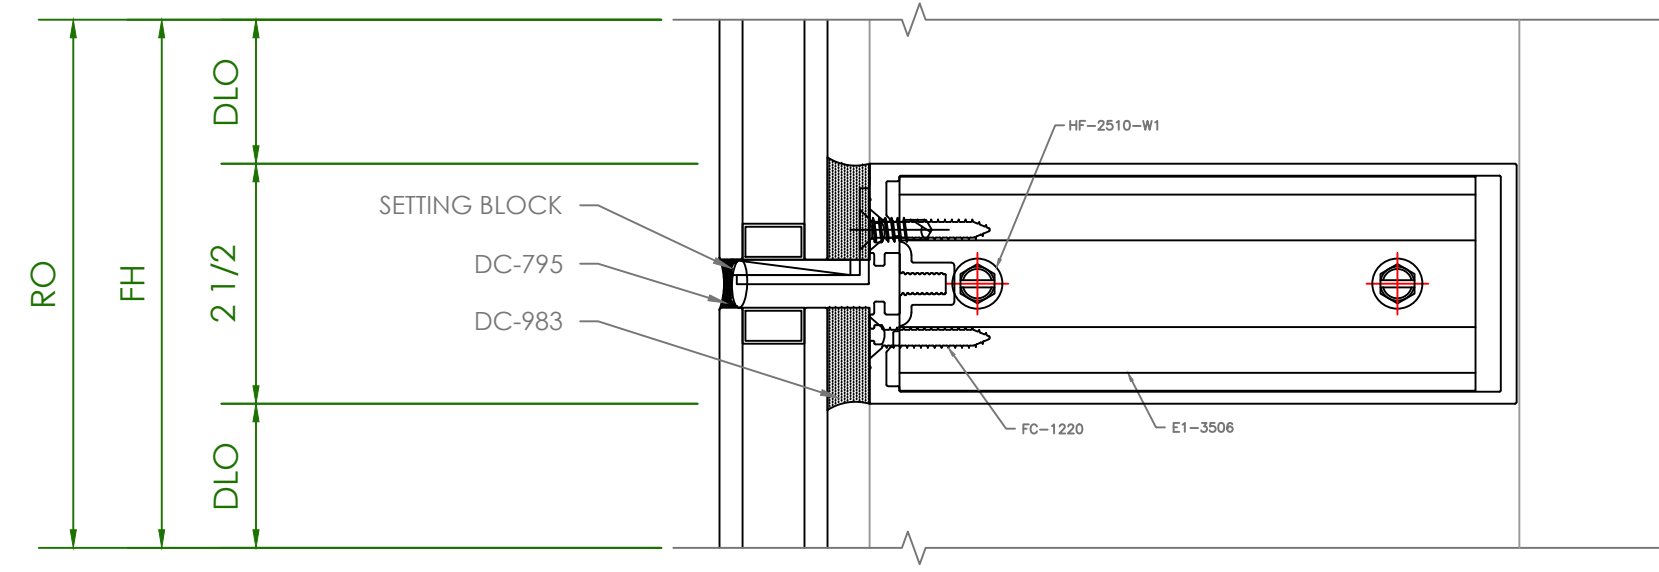

2 HORIZONTAL DETAIL
SCALE: 6" 1'-0" ARCH REFERENCE: -


CURTAINWALL SAMPLE

| | | | |
|------------------------------|-------|-------|---|
| DAYTONA STATE STUDENT CENTER | | | |
| PROJECT | PHASE | SHEET | 1 |
| 00000 | 00 | 400 | |

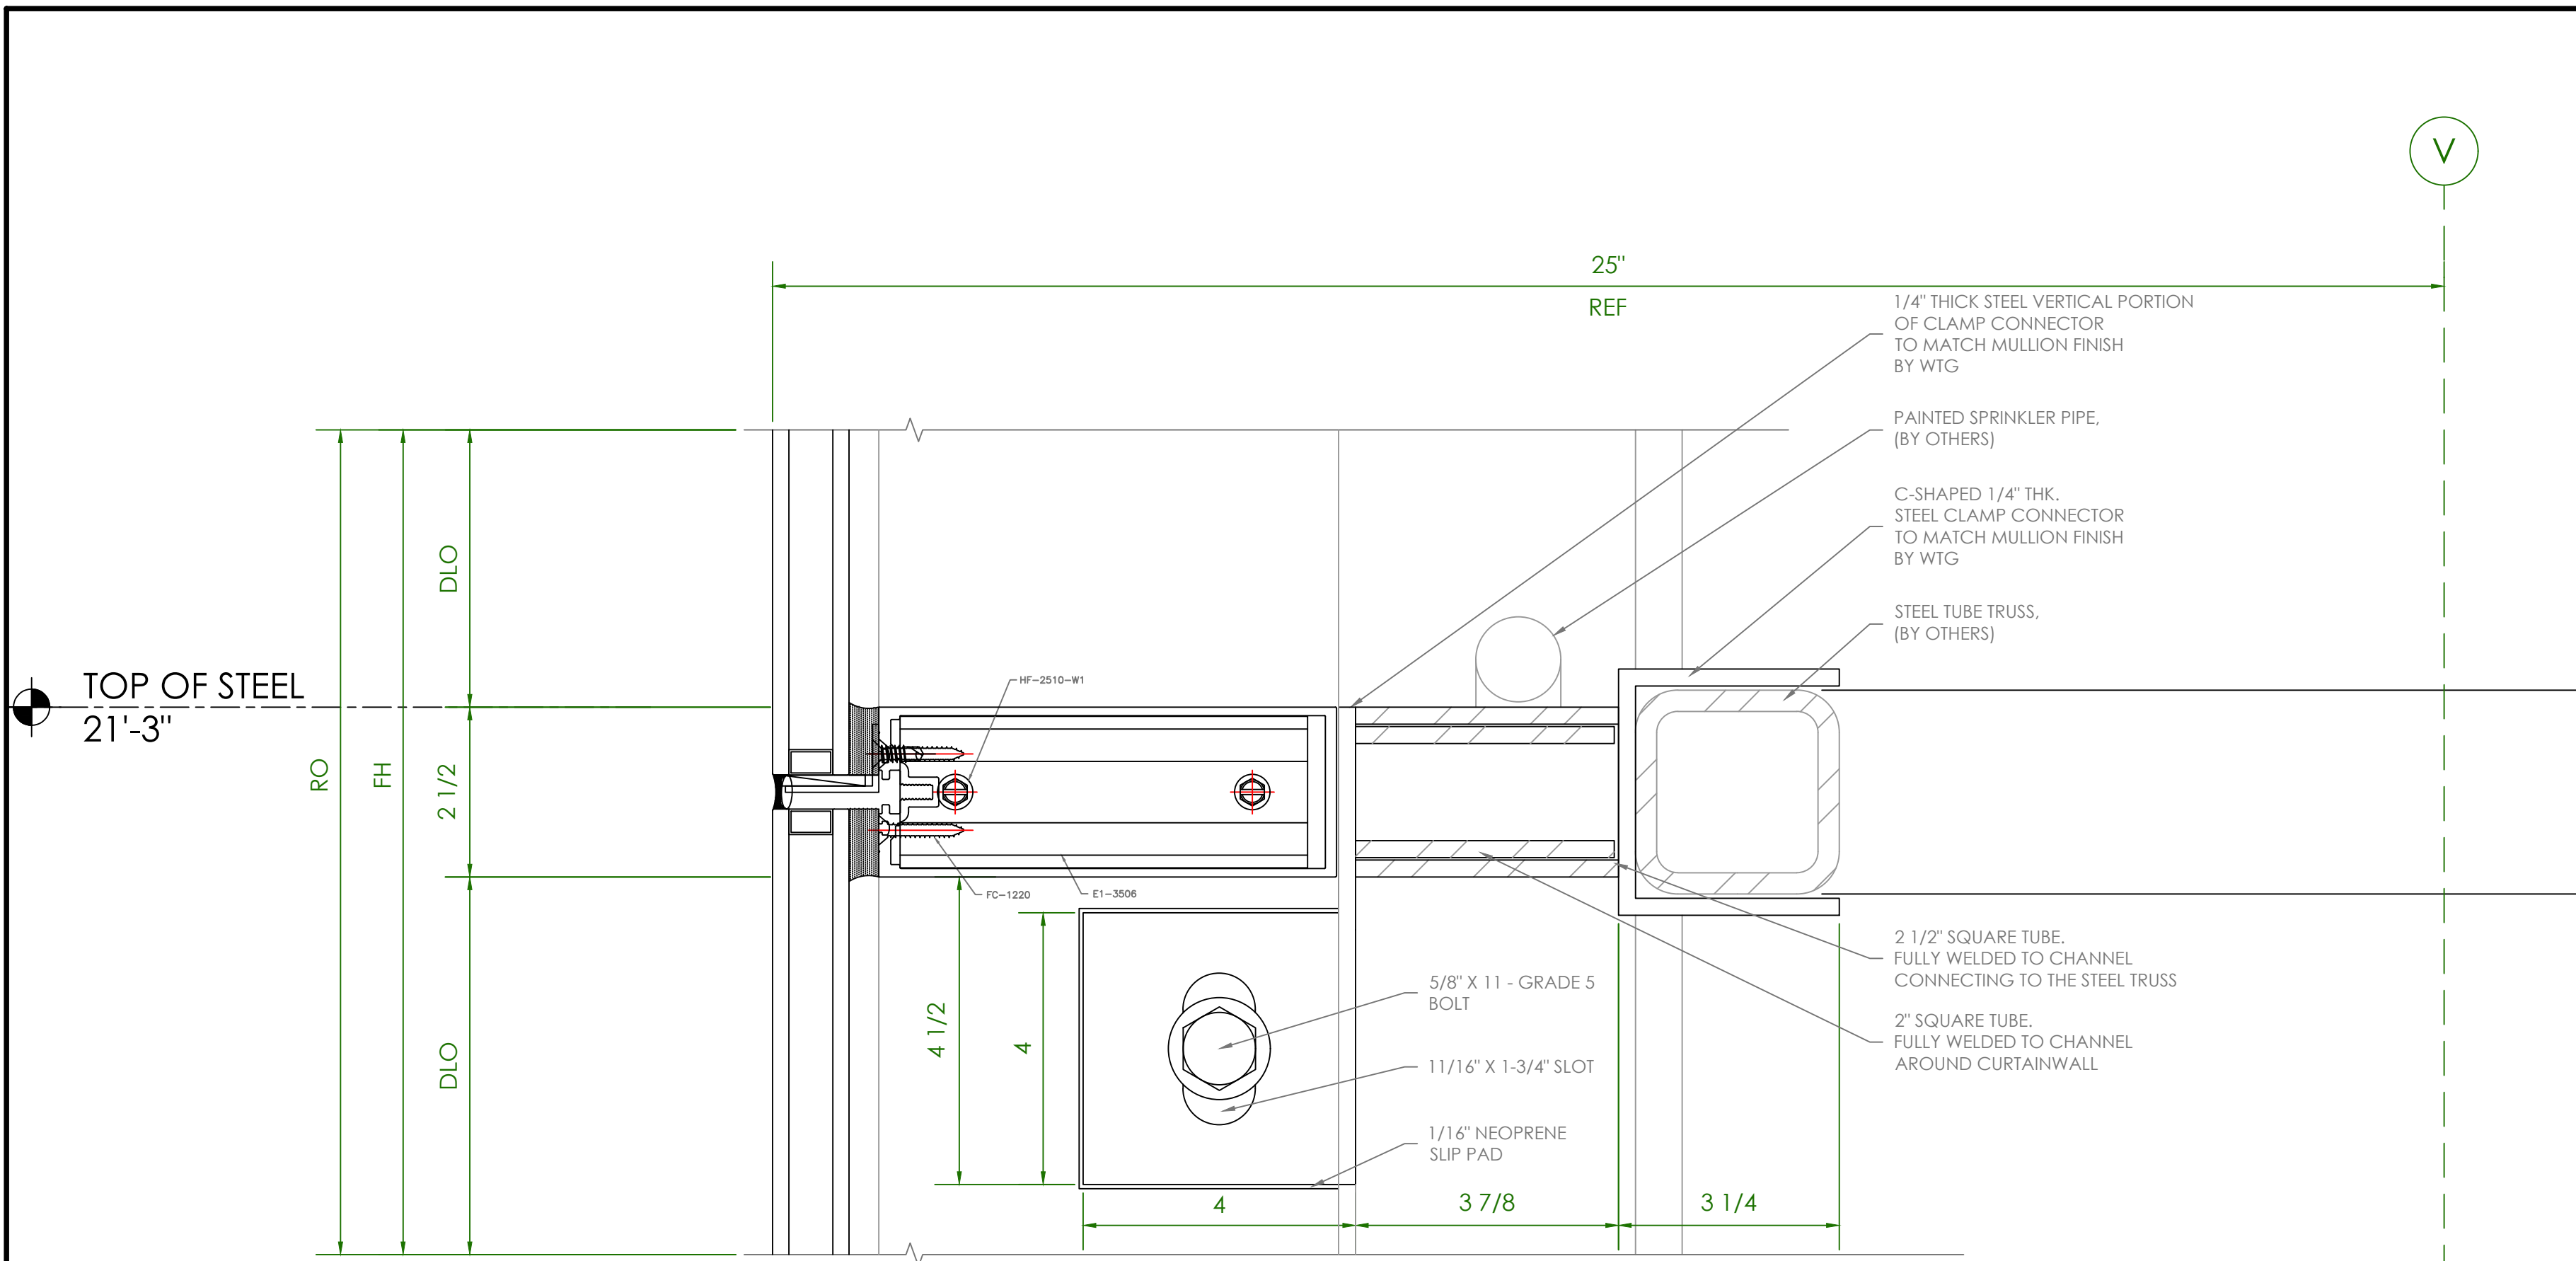


1 HORIZONTAL DETAIL
 SCALE: 6" 1'-0" ARCH REFERENCE: 8/A4.02G

2 SILL DETAIL
 SCALE: 6" 1'-0" ARCH REFERENCE: 5/A4.02G

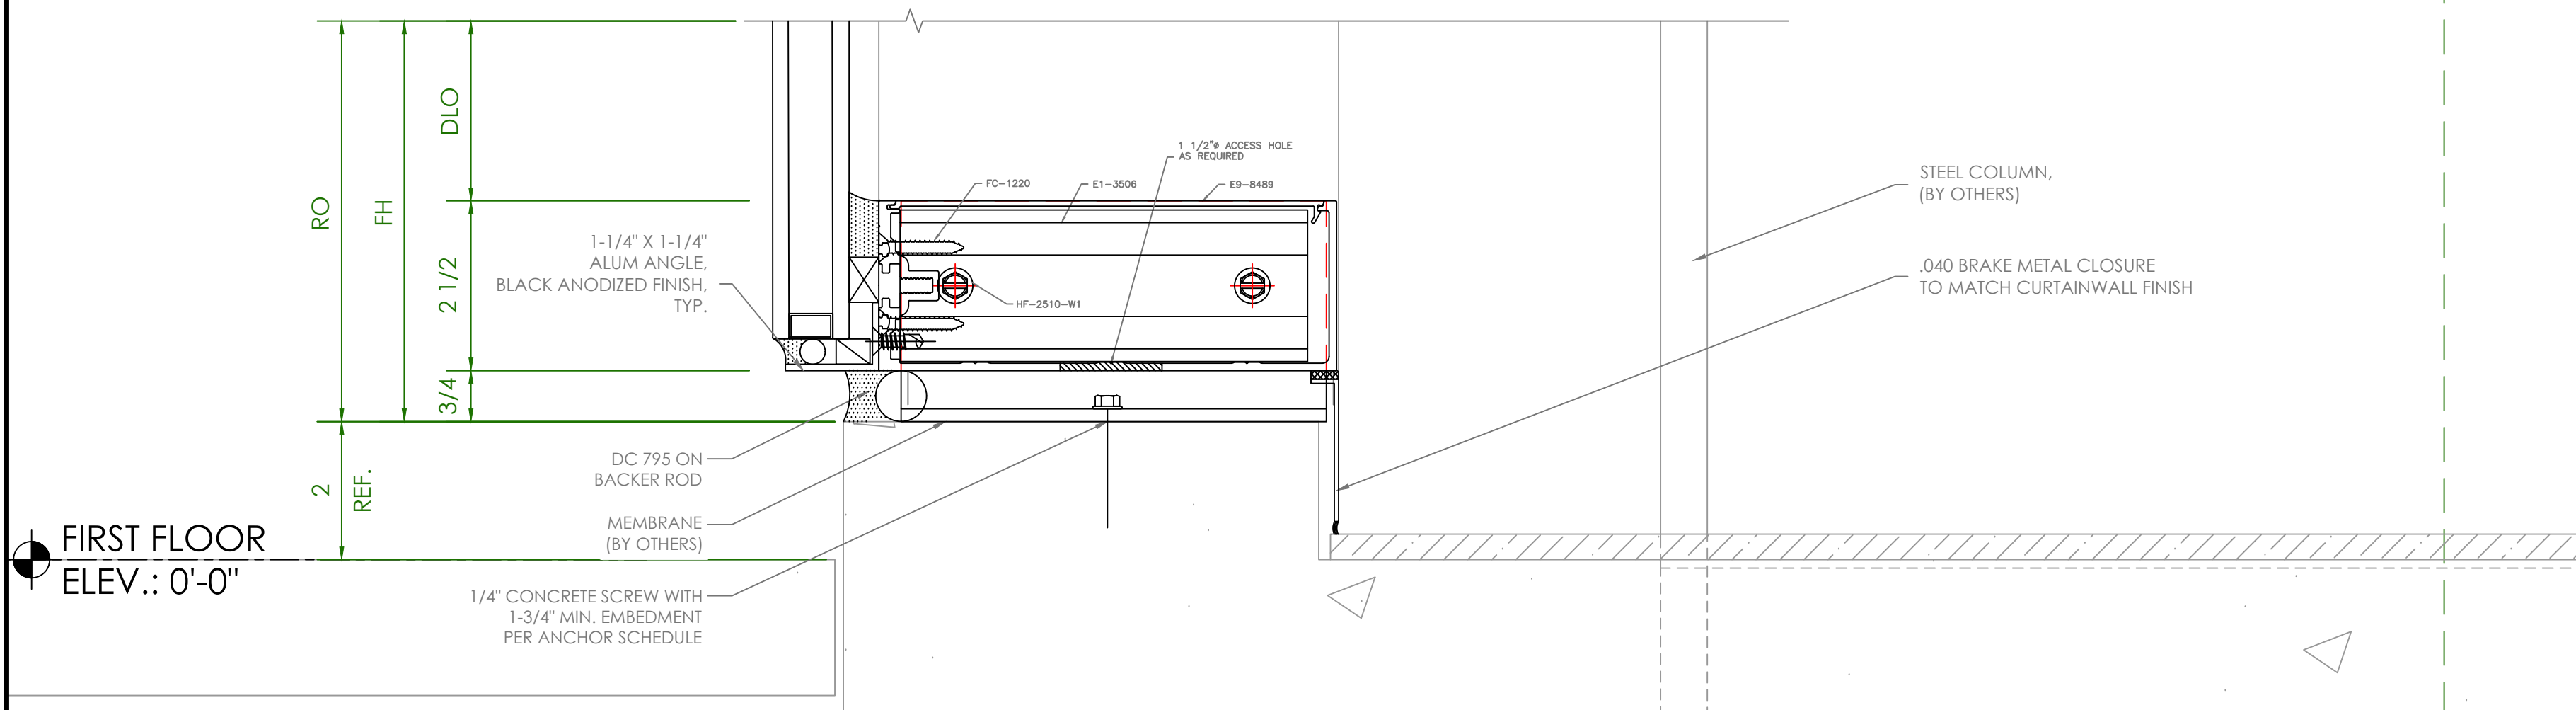


CURTAINWALL SAMPLE


| | | | |
|------------------------------|-------|-------|---|
| DAYTONA STATE STUDENT CENTER | | | |
| PROJECT | PHASE | SHEET | 1 |
| 00000 | 00 | 401 | |

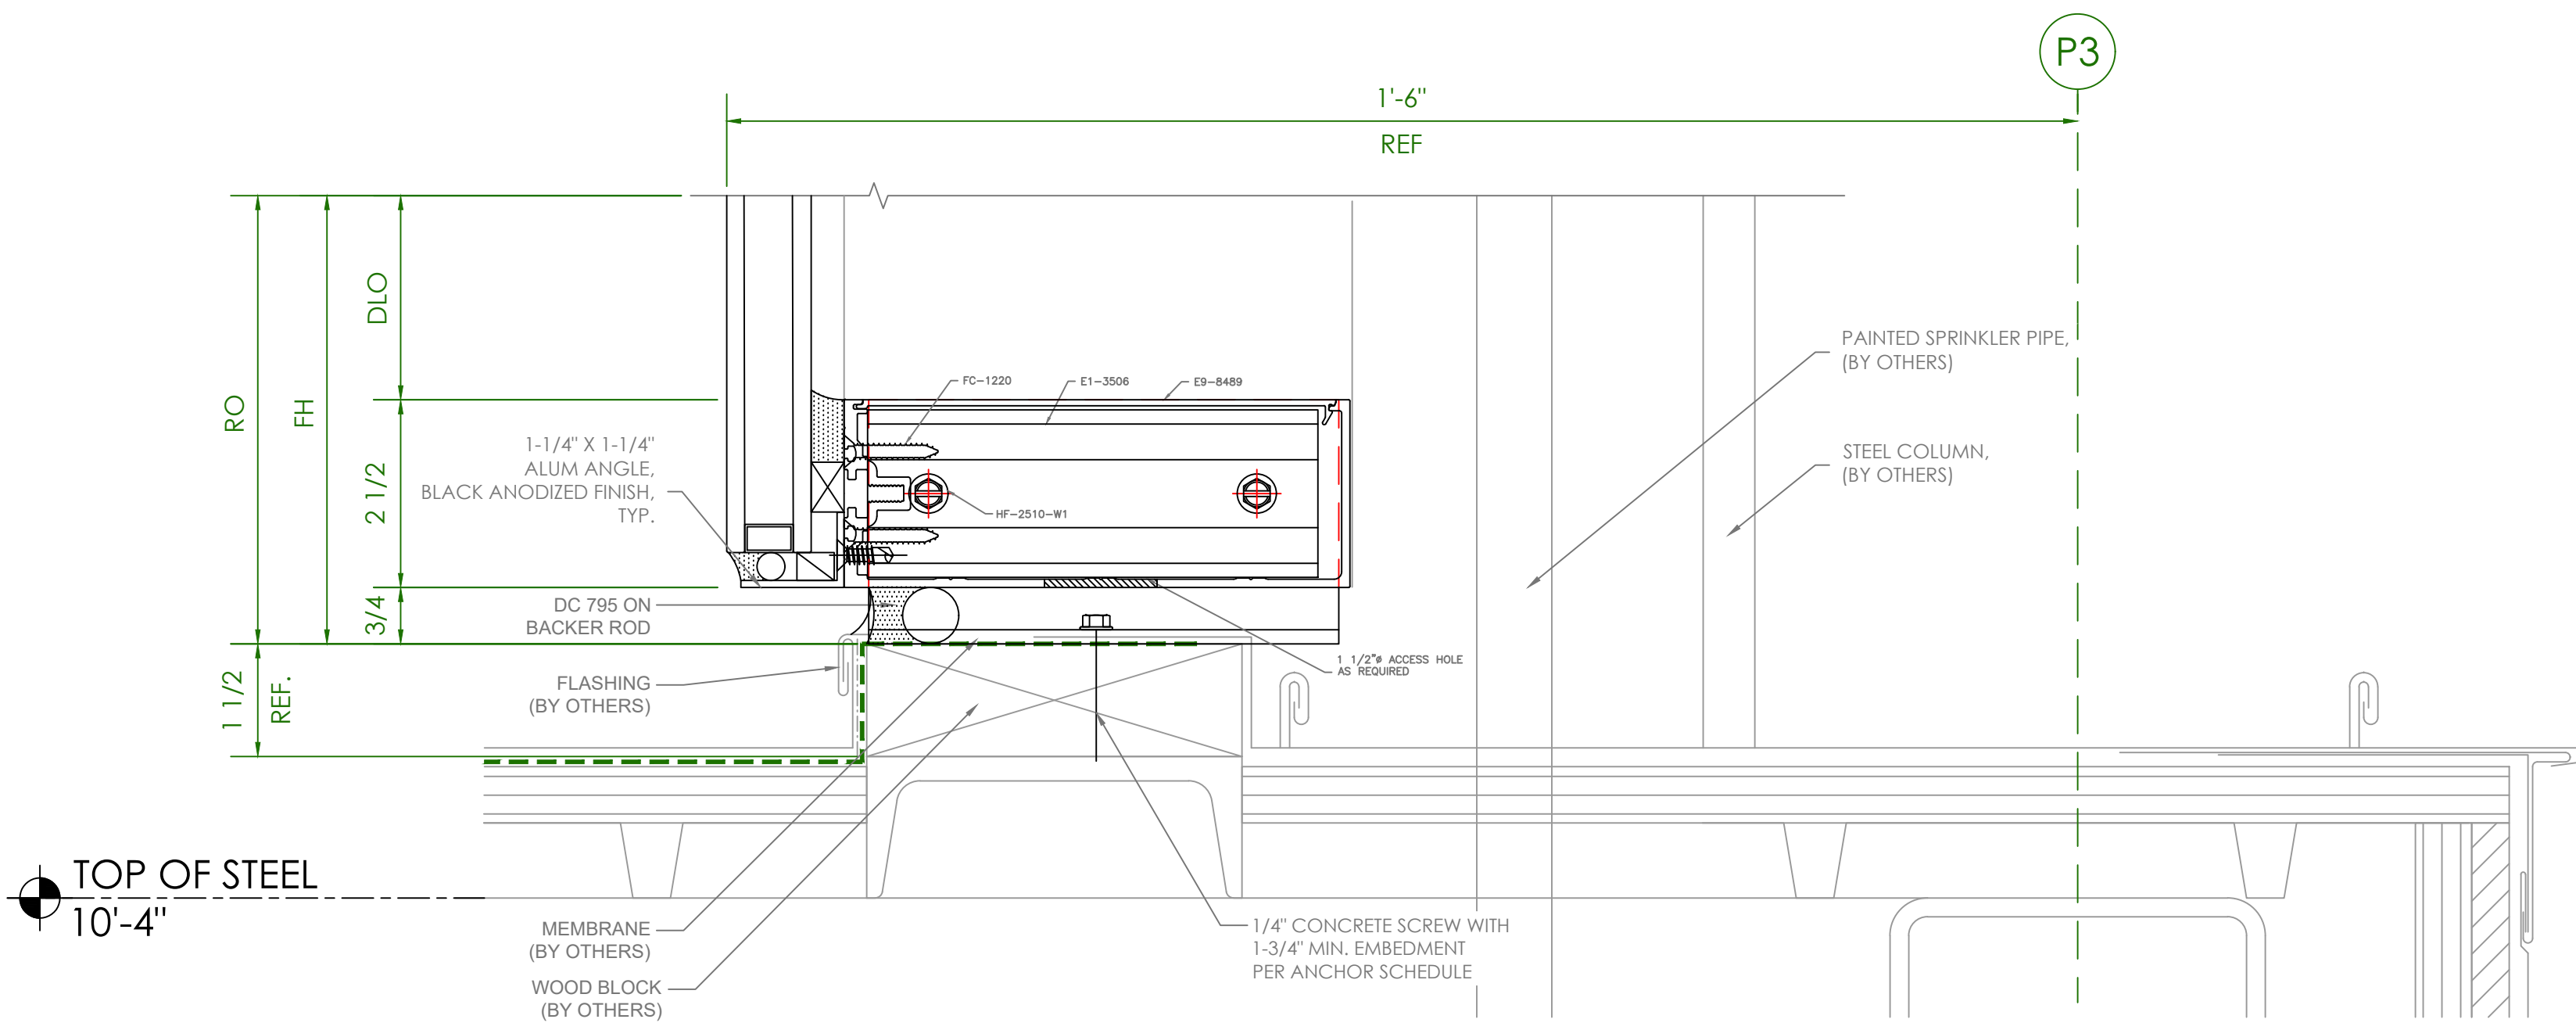

1 SILL DETAIL
 SCALE: 6" 1'-0" ARCH REFERENCE: 2/A4.02G

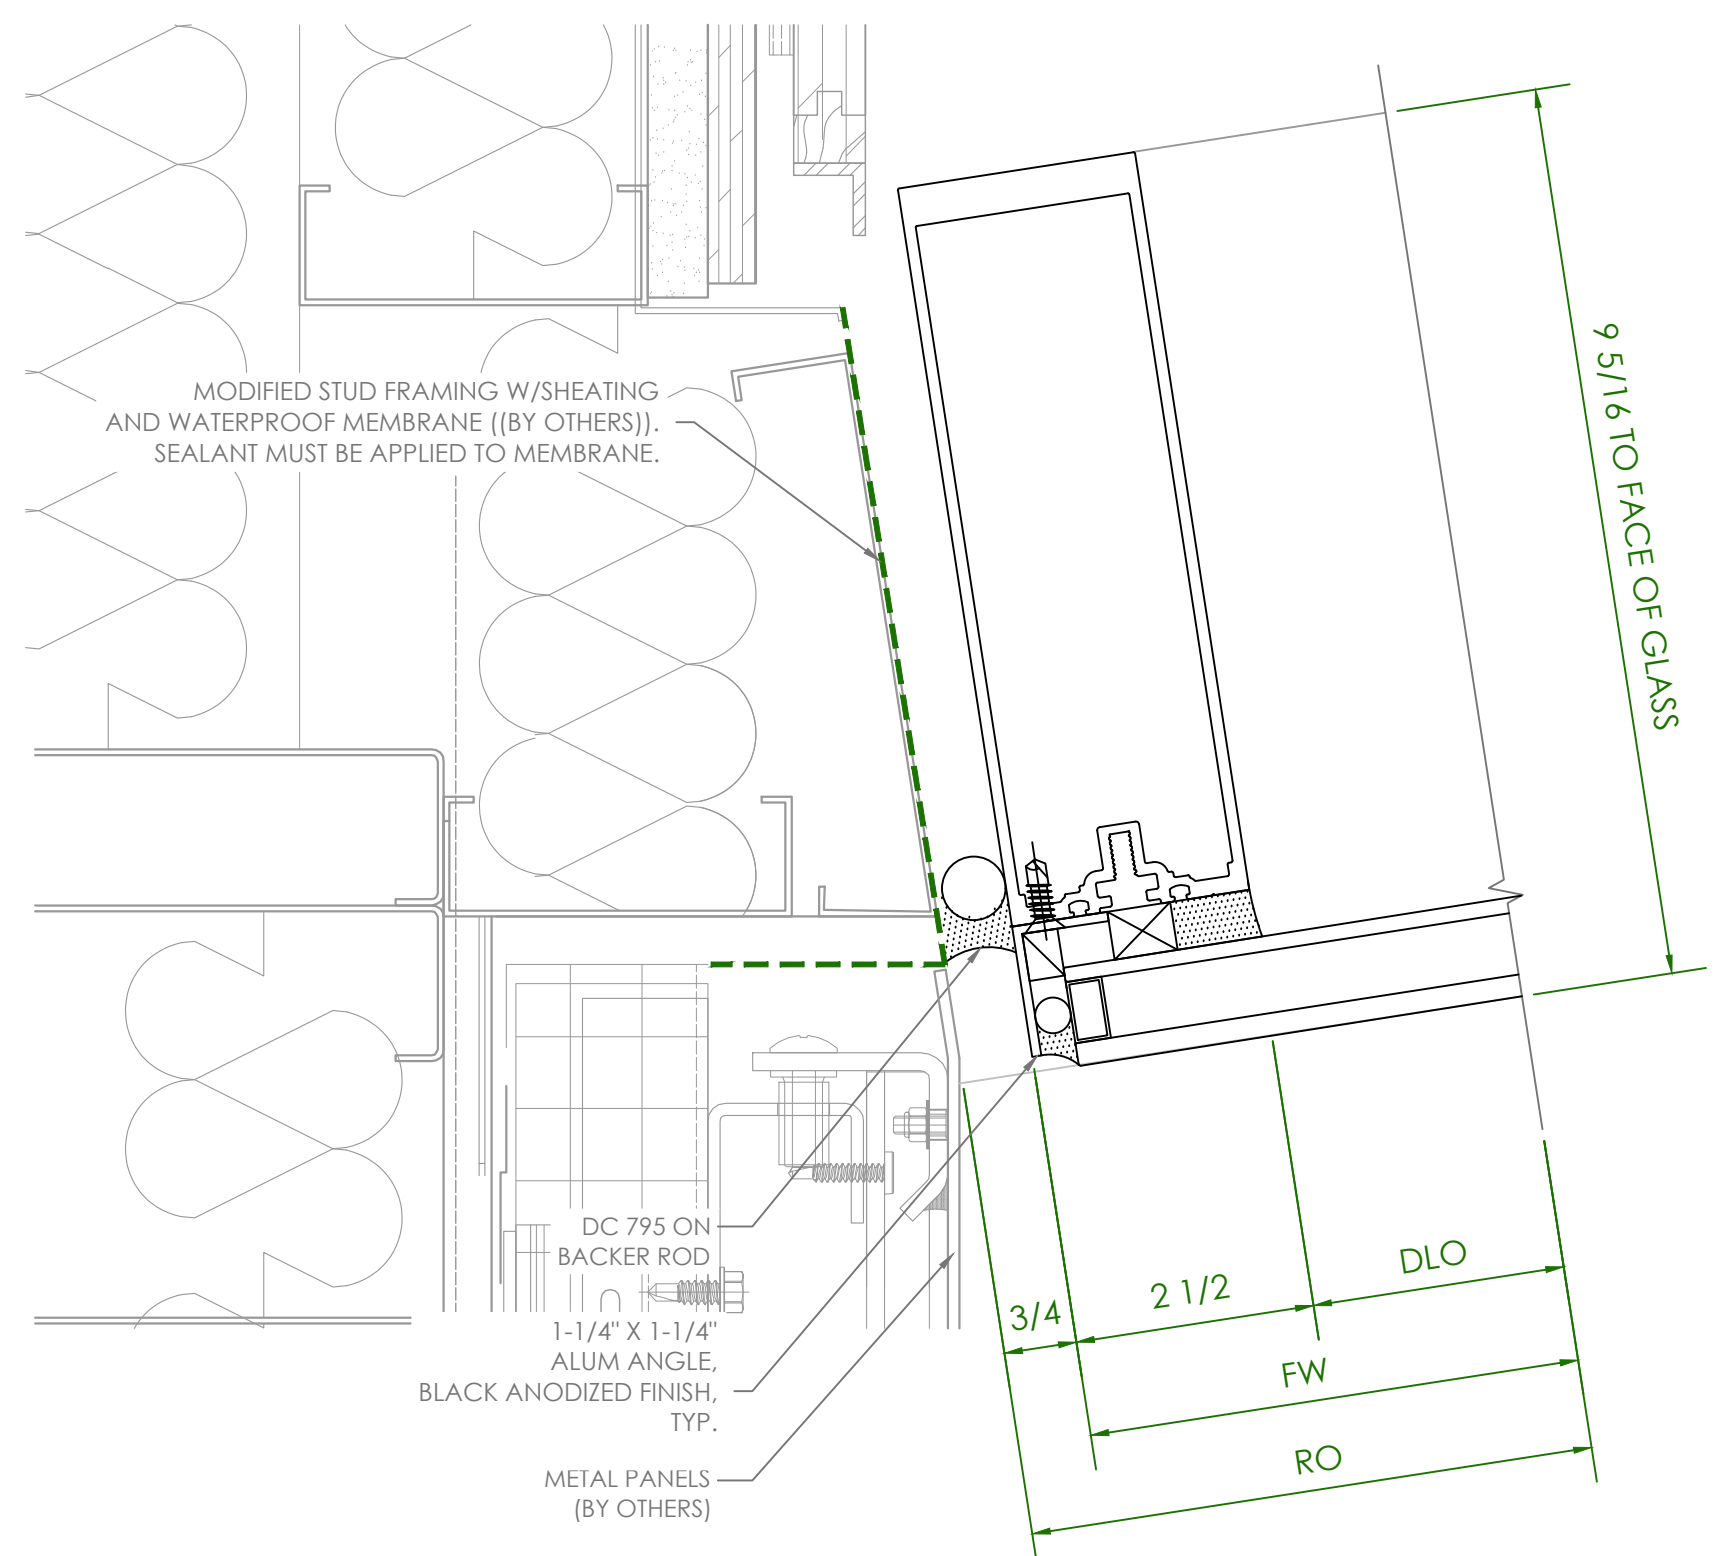

2 JAMB DETAIL
 SCALE: 6" 1'-0" ARCH REFERENCE: 3/A6.21

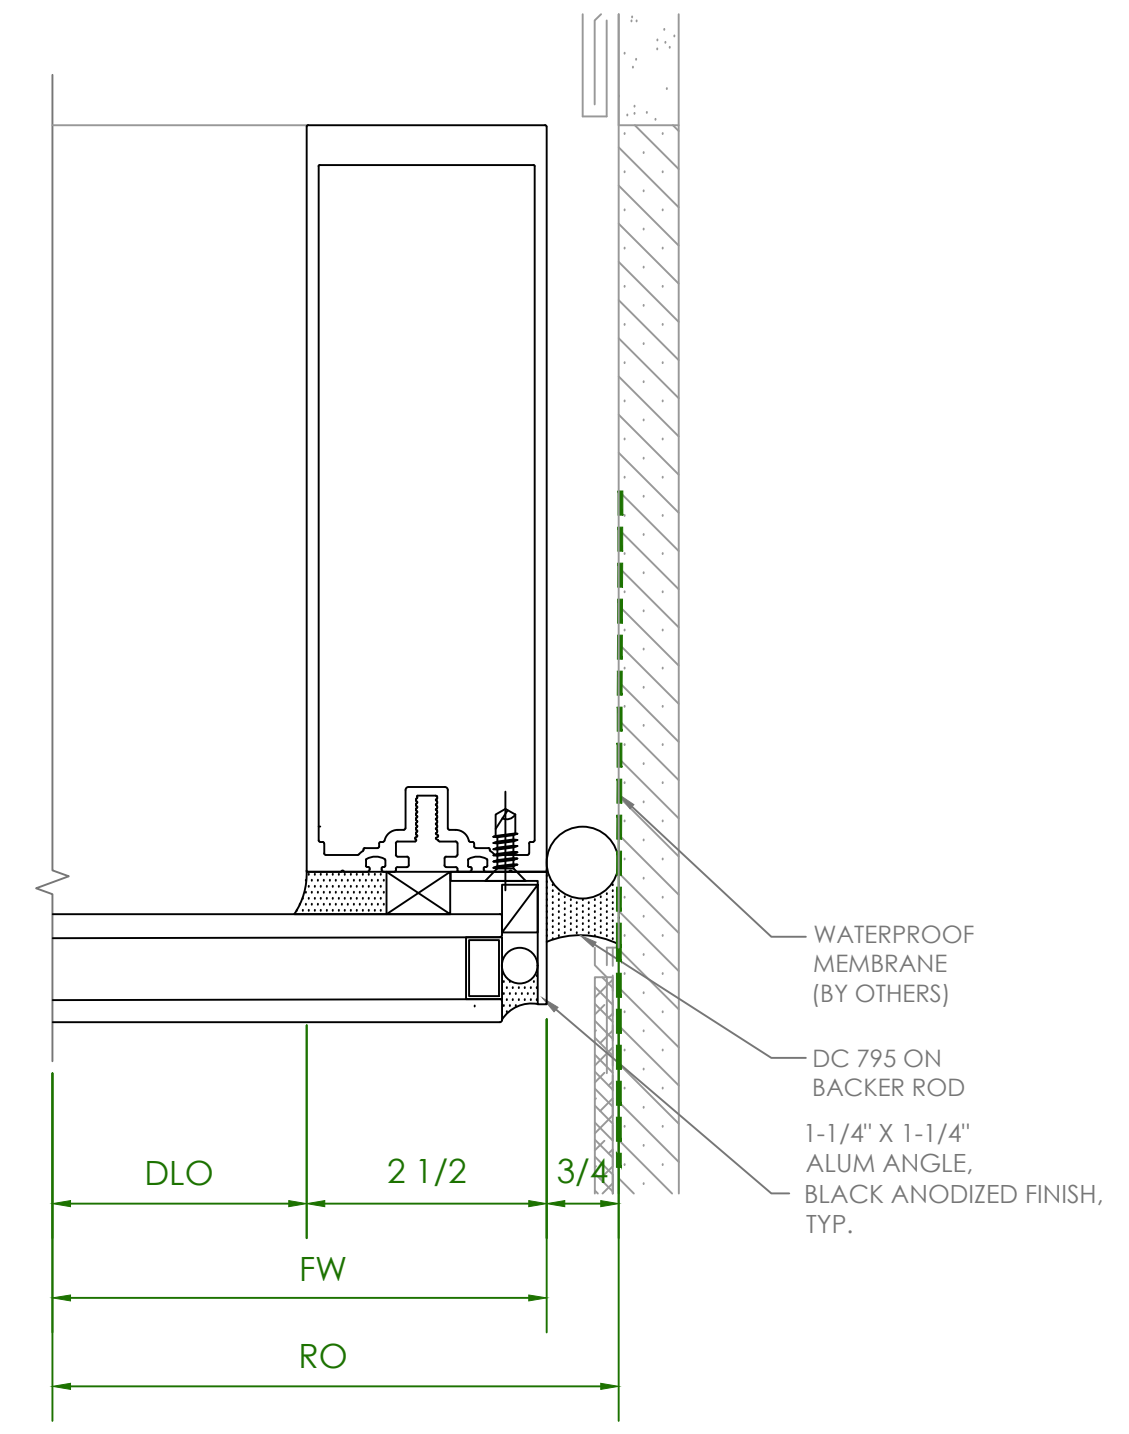


3 JAMB DETAIL
 SCALE: 6" 1'-0" ARCH REFERENCE: 9/A4.60B


CURTAINWALL SAMPLE

| | | | |
|------------------------------|-------|-------|---|
| DAYTONA STATE STUDENT CENTER | | | |
| PROJECT | PHASE | SHEET | 1 |
| 00000 | 00 | 402 | |



- G-SHAPED 1/4" THK. STEEL CLAMP CONNECTOR TO MATCH MULLION FINISH BY WTG
- 1/2" X 13 FLAT HEAD COUNTERSUNK
- STEEL TUBE TRUSS, (BY OTHERS)
- 2 1/2" SQUARE TUBE, FULLY WELDED TO CHANNEL CONNECTING TO THE STEEL TRUSS
- 5/8" X 11 - GRADE 5 BOLT
- 2" SQUARE TUBE, FULLY WELDED TO CHANNEL AROUND CURTAINWALL
- 1/4" THICK STEEL VERTICAL PORTION OF CLAMP CONNECTOR TO MATCH MULLION FINISH BY WTG
- #3/8"-16 x 3 3/4" HEX HEAD W/NUT AND LOCKWASHER

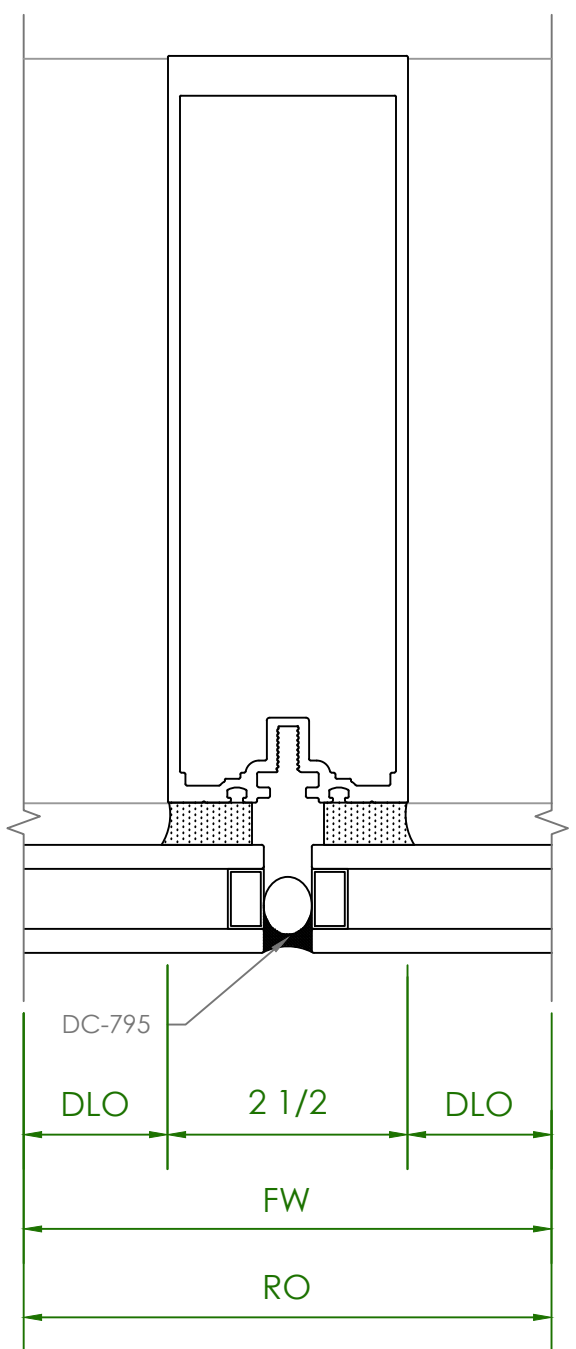

1 VERTICAL DETAIL
SCALE: 6" 1'-0" ARCH REFERENCE: -

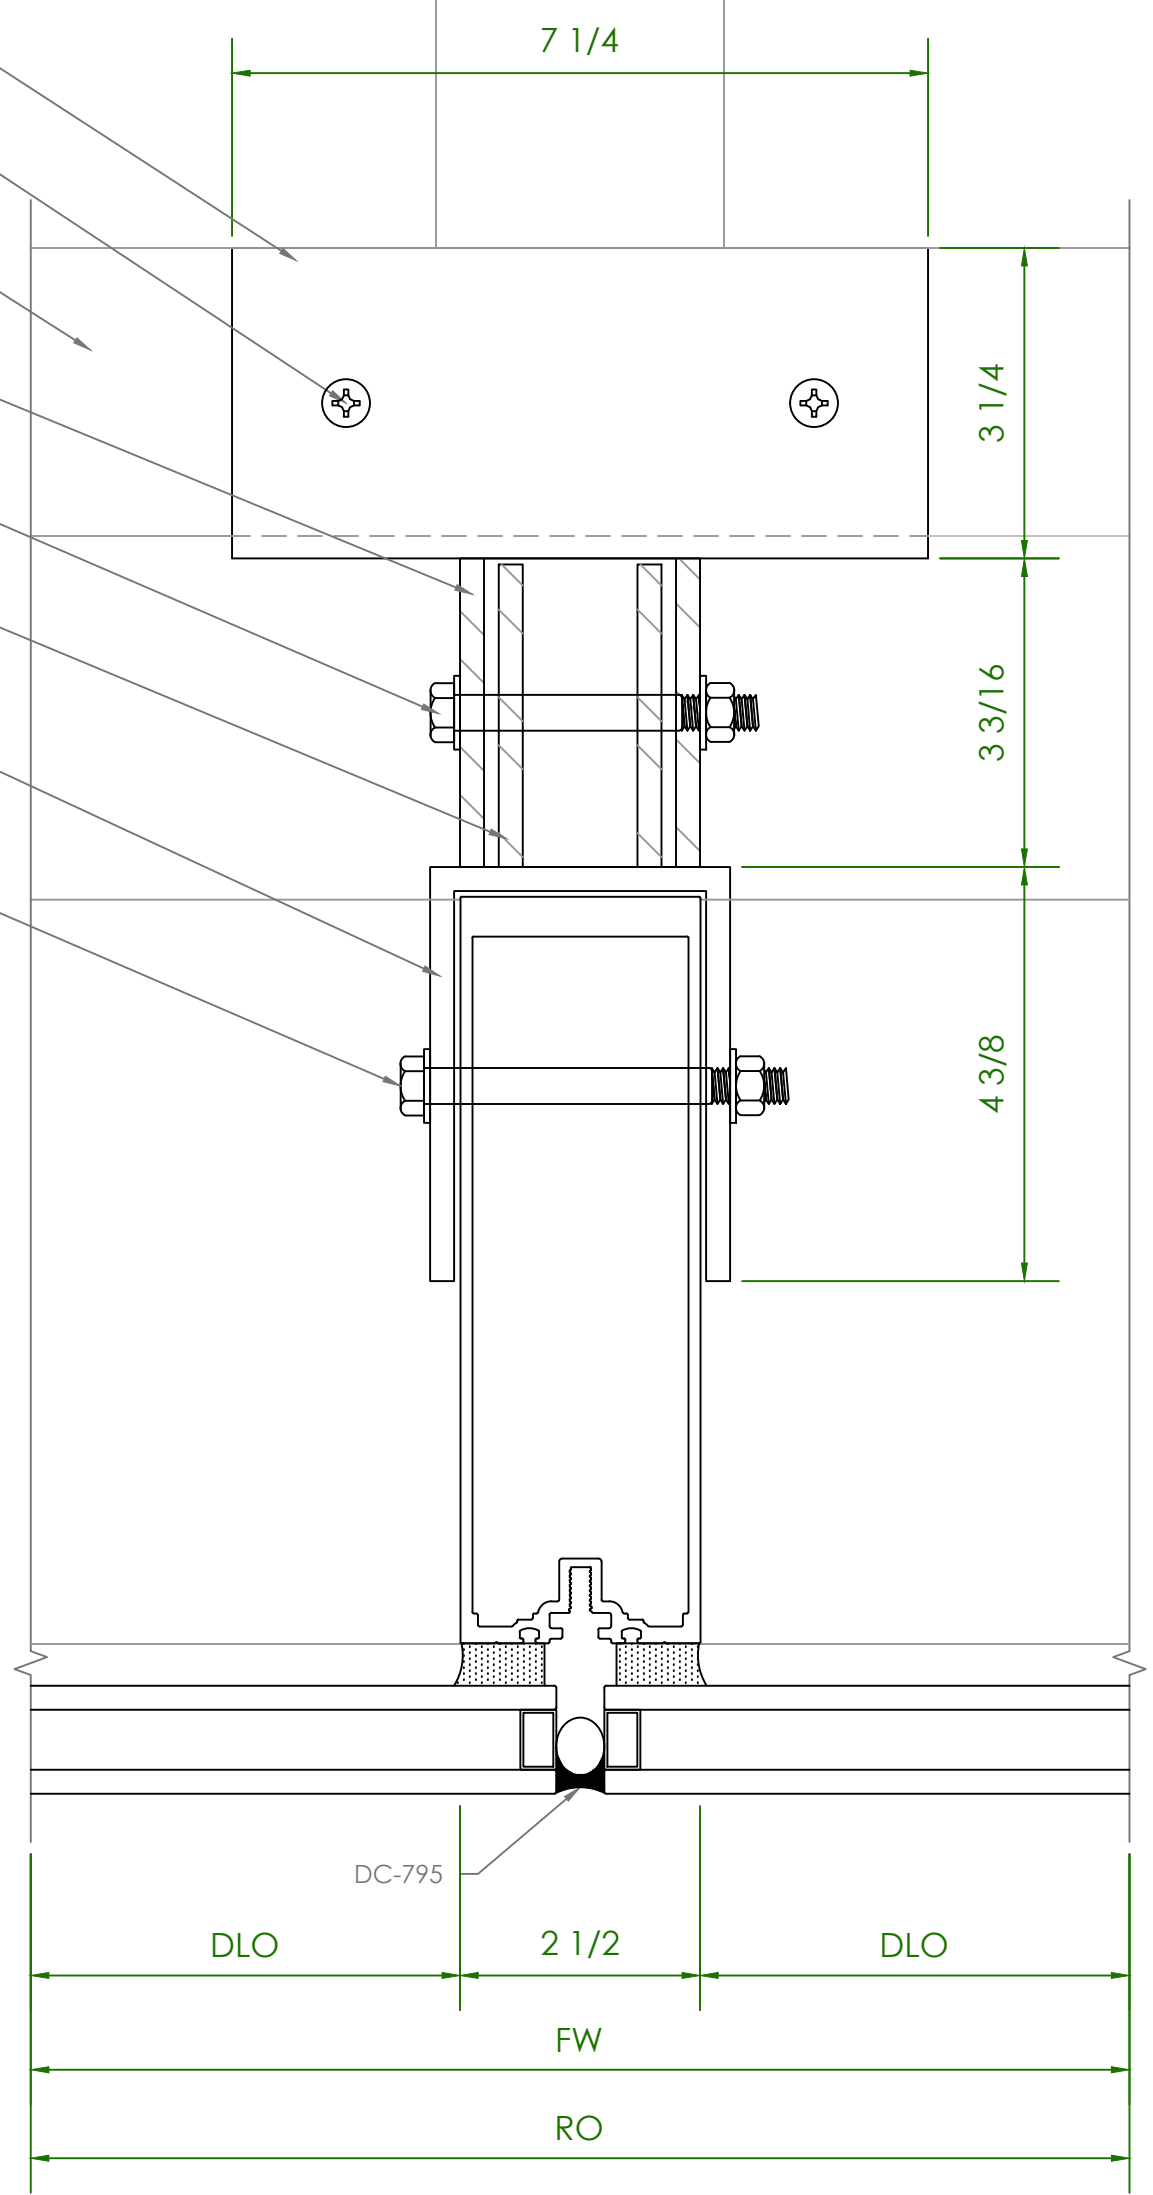

2 ANCHOR AT VERTICAL
SCALE: 6" 1'-0" ARCH REFERENCE: 8/A4.02G

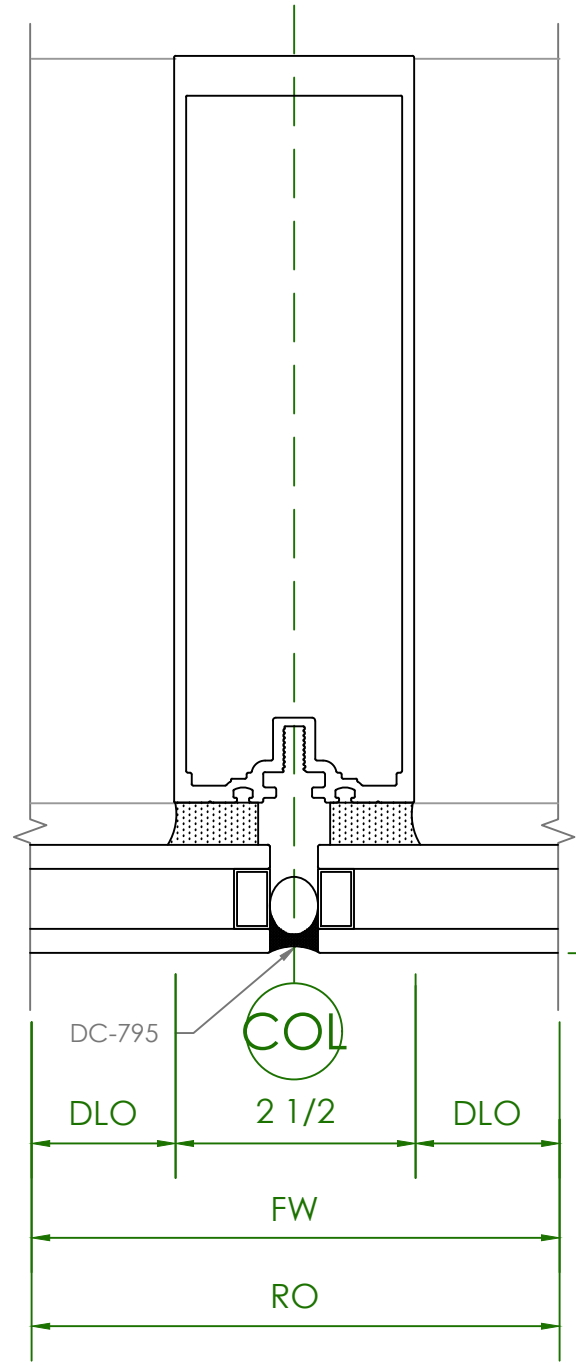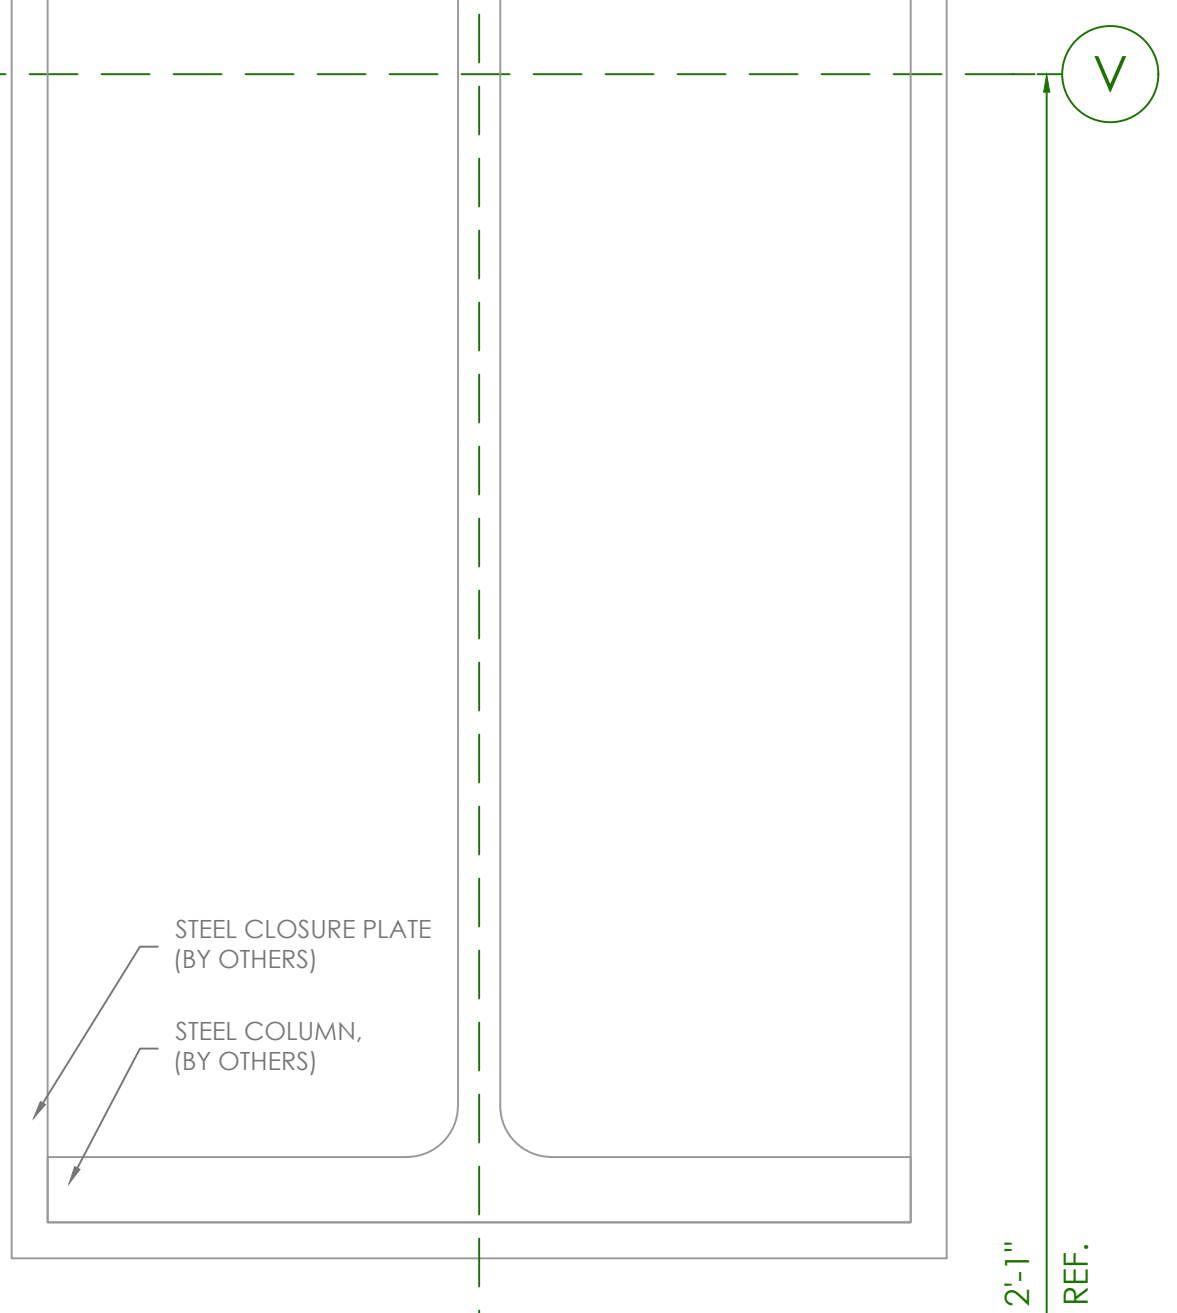


3 VERTICAL DETAIL
SCALE: 6" 1'-0" ARCH REFERENCE: -

CURTAINWALL SAMPLE

| | | | |
|------------------------------|-------|-------|---|
| DAYTONA STATE STUDENT CENTER | | | |
| PROJECT | PHASE | SHEET | 1 |
| 00000 | 00 | 403 | |

T.O. COPING
ELEVATION: 50'-0"


ROOF T.O. STEEL
ELEVATION: 47'-4 1/2"

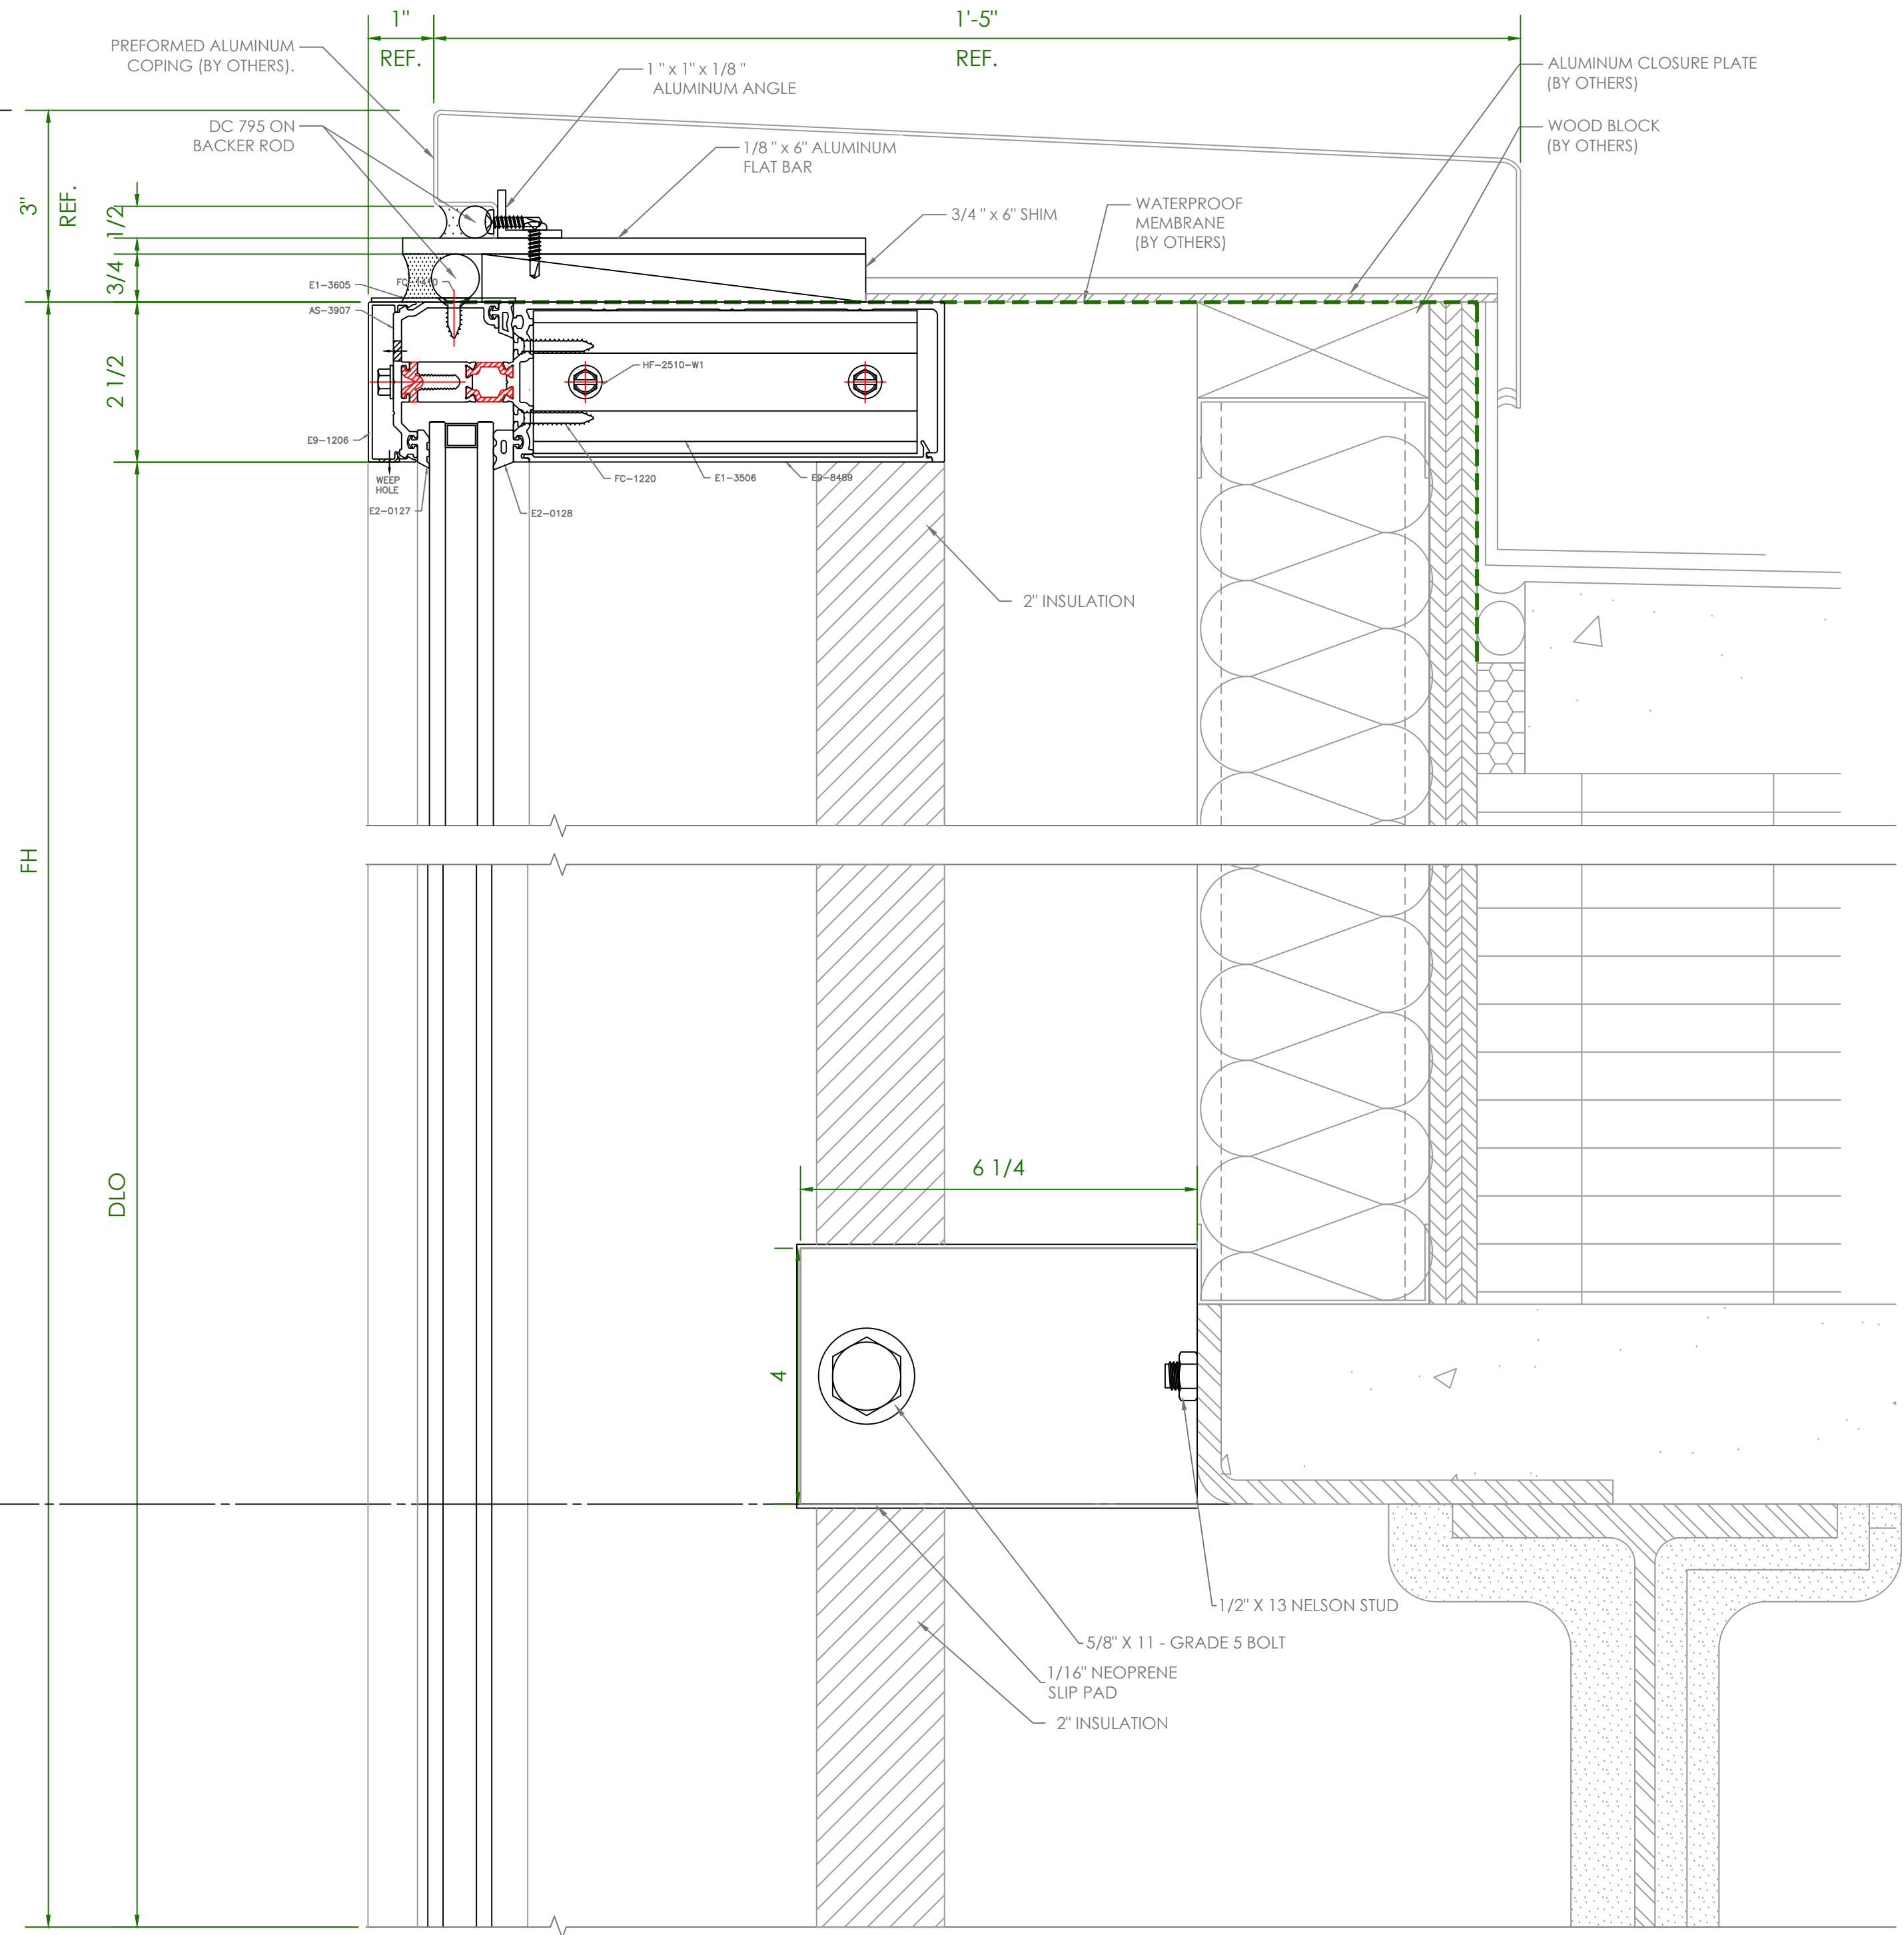


1 HEAD @ COPING
SCALE: 6"=1'-0" ARCH REFERENCE: 3/A4.26B SIM.

CURTAINWALL SAMPLE

| | | | |
|------------------------------|-------|-------|---|
| DAYTONA STATE STUDENT CENTER | | | |
| PROJECT | PHASE | SHEET | 1 |
| 00000 | 00 | 404 | |

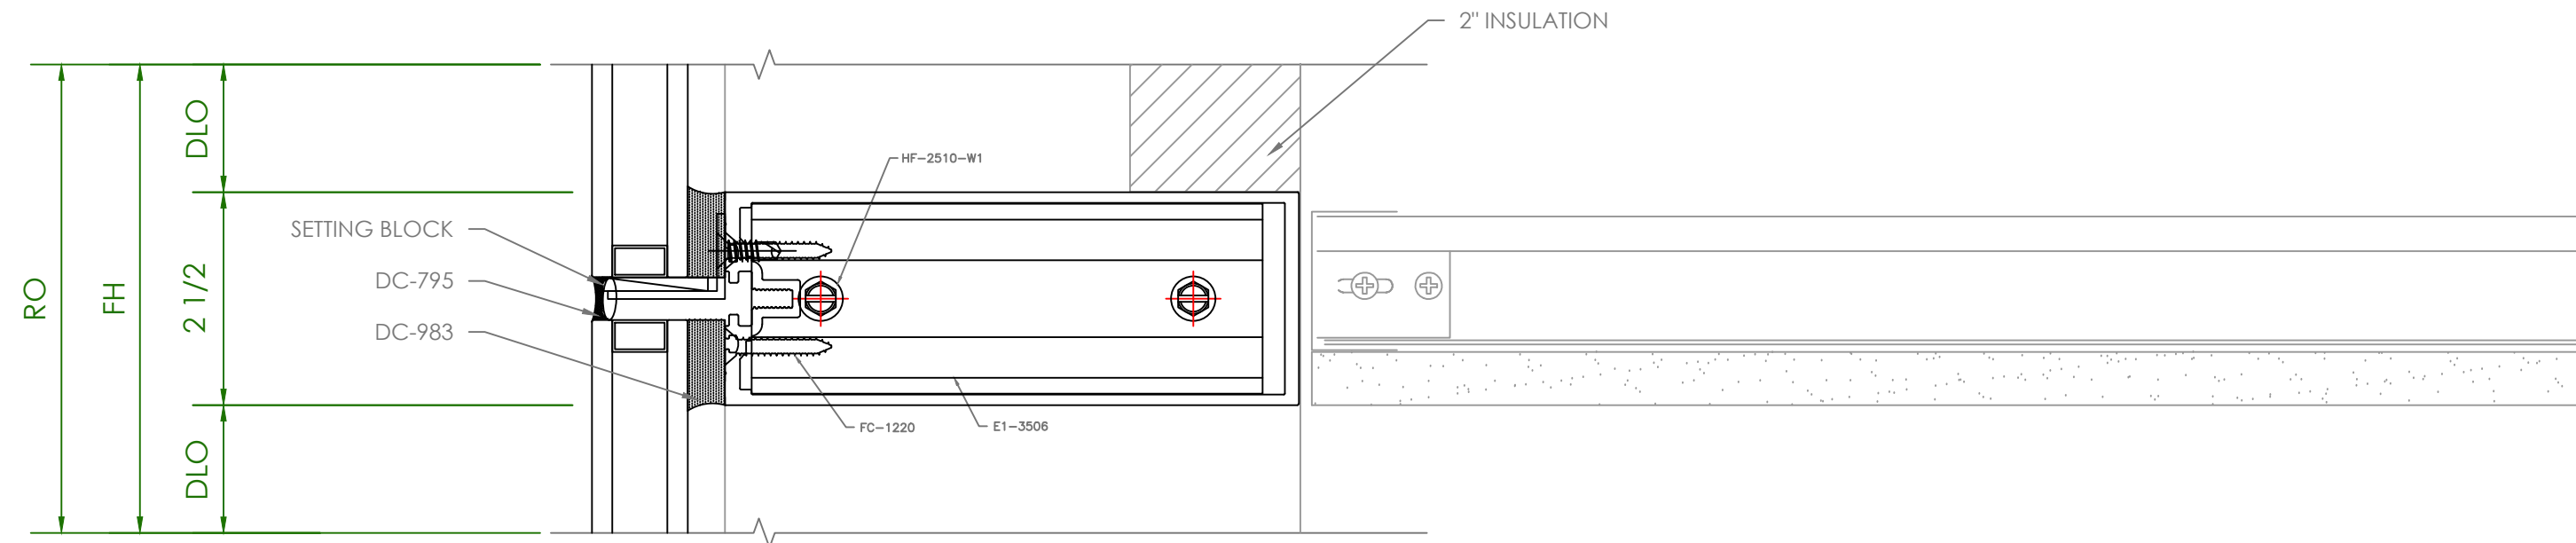

1 HORIZONTAL DETAIL
 SCALE: 6" 1'-0" ARCH REFERENCE: -

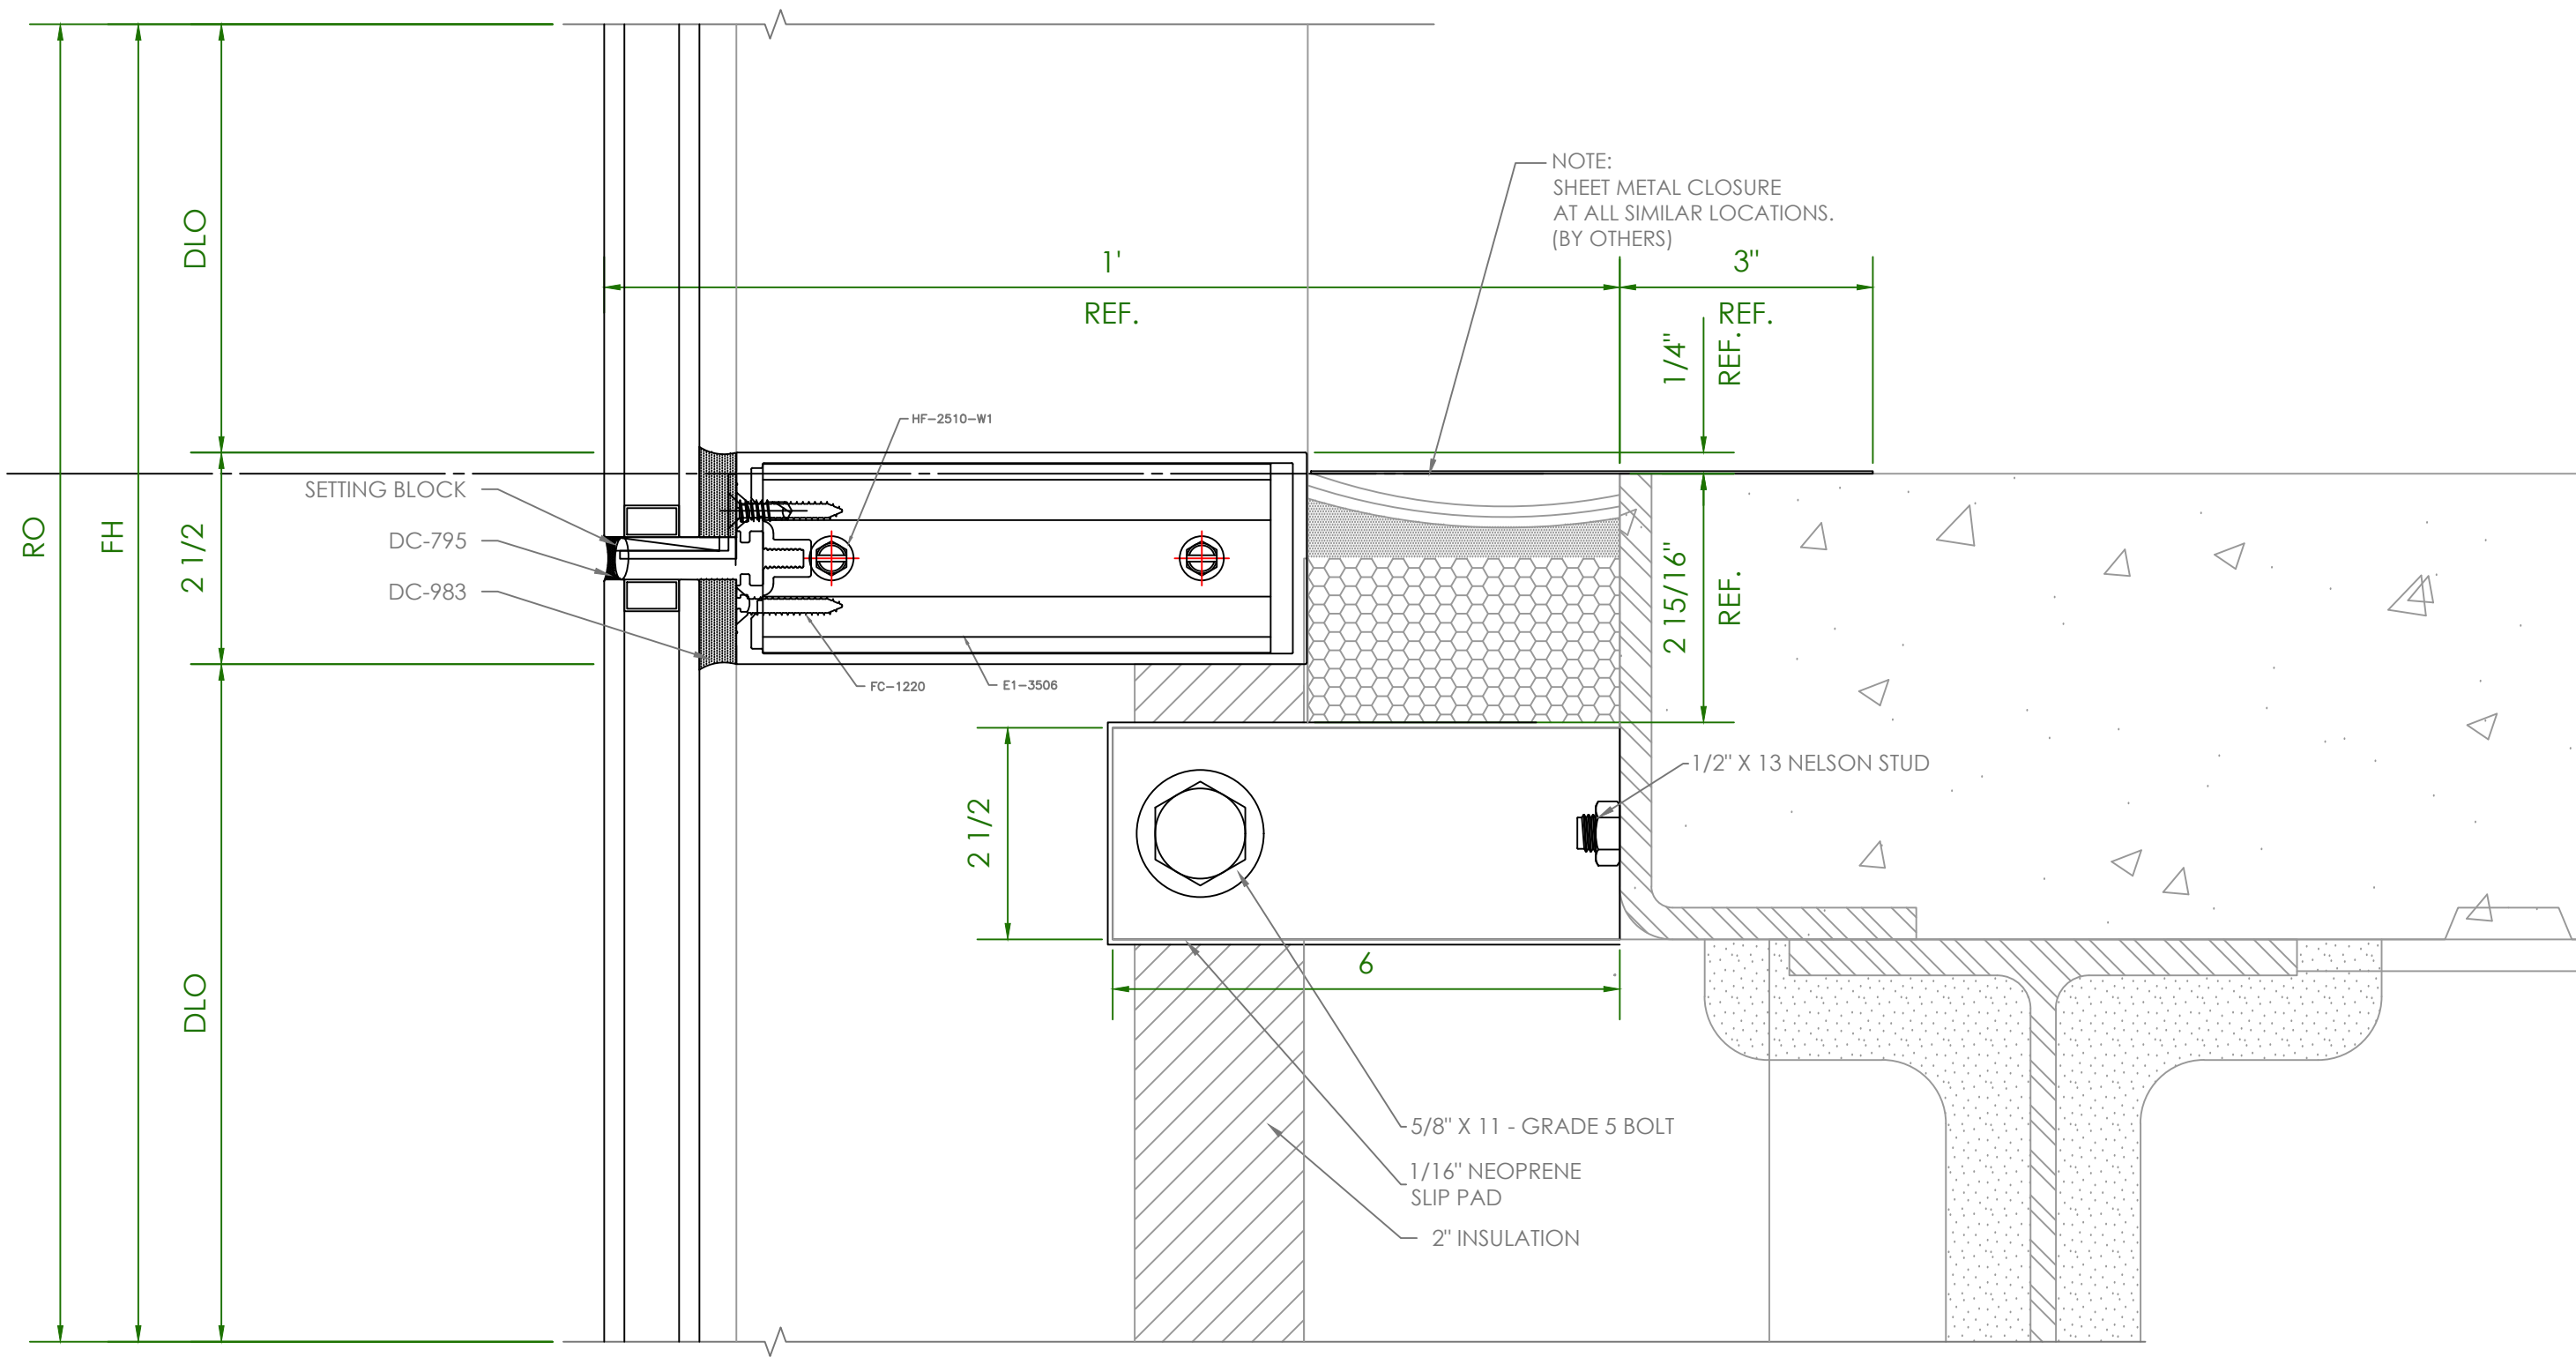


2 TWINSpan DETAIL
 SCALE: 6" 1'-0" ARCH REFERENCE: 8/A4.33

THIRD FL. T.O. SLAB
 ELEVATION: 32'-0"

CURTAINWALL SAMPLE

| | | | |
|------------------------------|-------|-------|---|
| DAYTONA STATE STUDENT CENTER | | | |
| PROJECT | PHASE | SHEET | 1 |
| 00000 | 00 | 405 | |


SECOND FL. T.O. SLAB
ELEVATION: 16'-0"

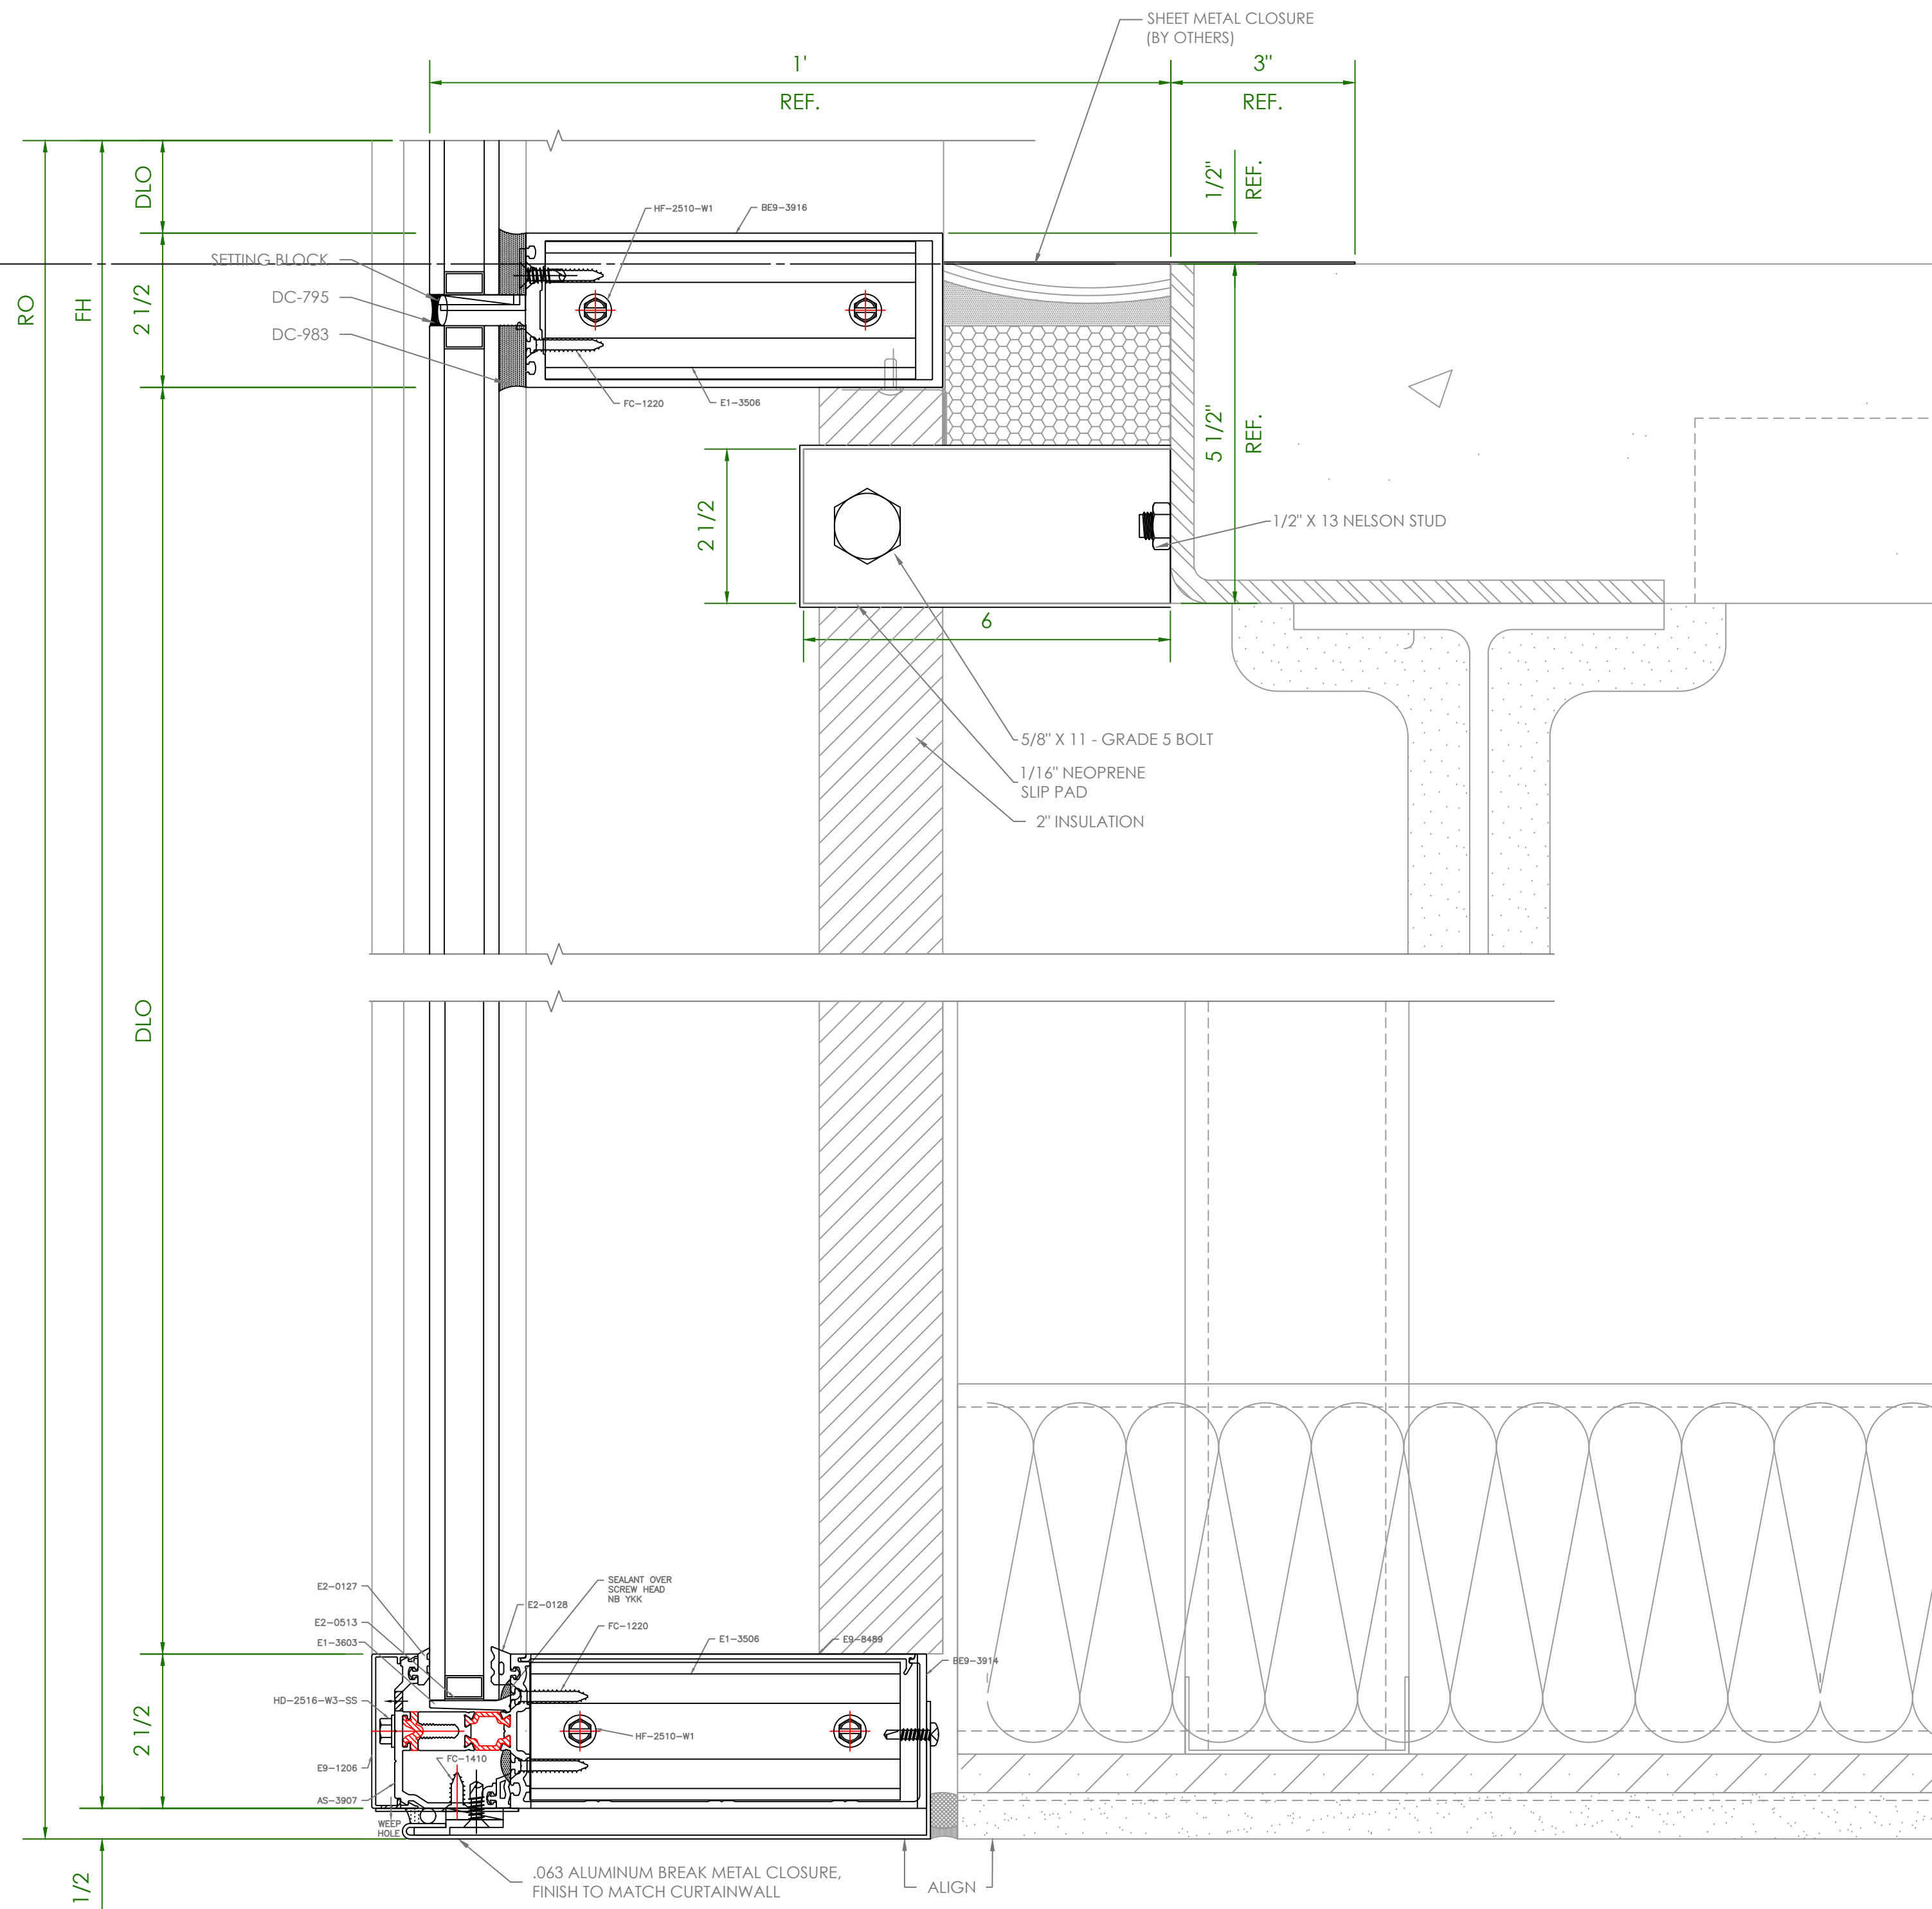


1 SILL DETAIL
SCALE: 6" 1'-0" ARCH REFERENCE: 6/A4.33

CURTAINWALL SAMPLE


| | | | |
|------------------------------|-------|-------|---|
| DAYTONA STATE STUDENT CENTER | | | |
| PROJECT | PHASE | SHEET | 1 |
| 00000 | 00 | 406 | |

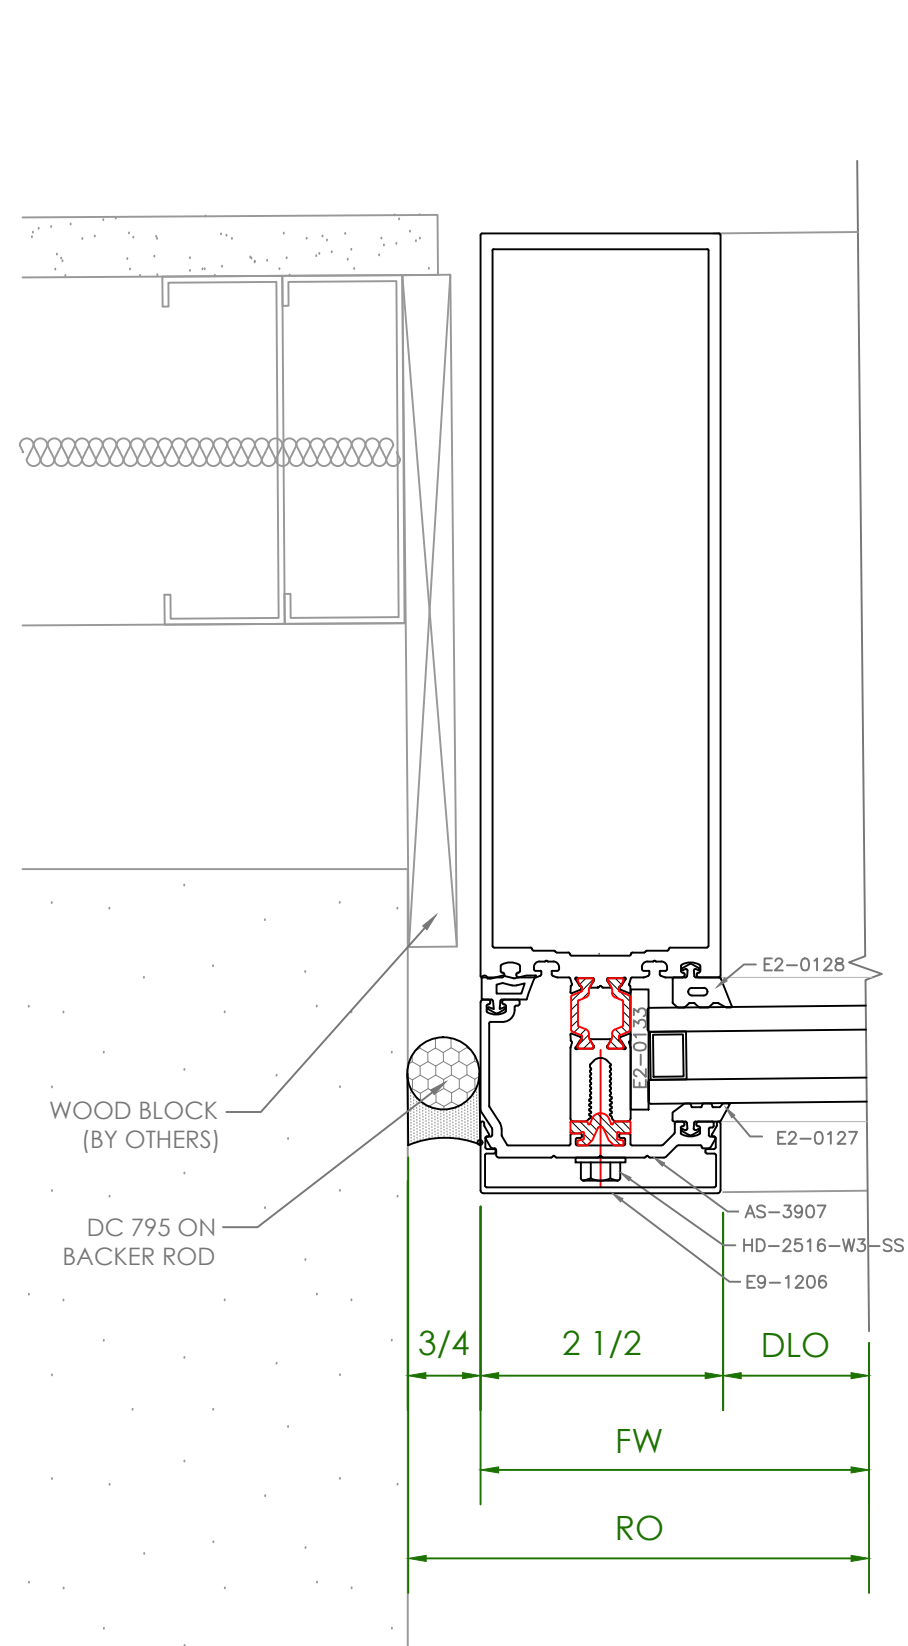

1 JAMB DETAIL
SCALE: 6" 1'-0" ARCH REFERENCE: 4/A4.34

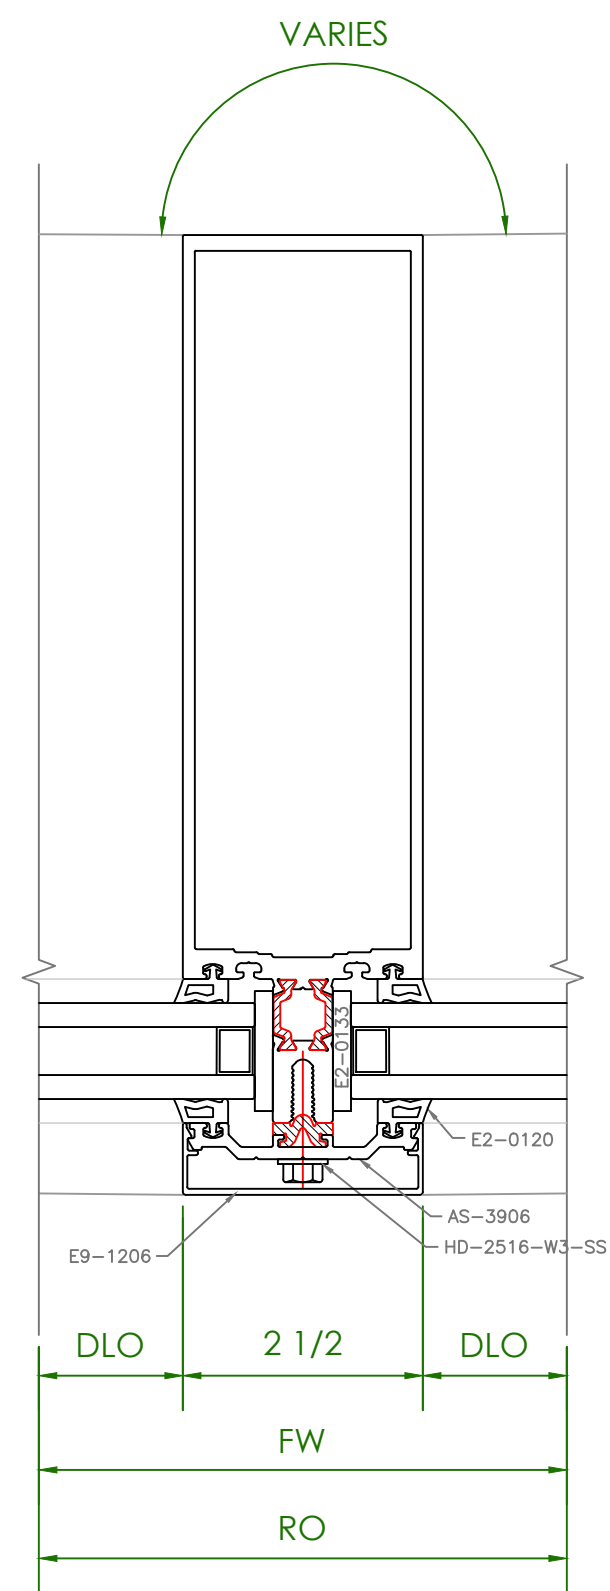

2 SEGMENTED VERTICAL
SCALE: 6" 1'-0" ARCH REFERENCE: -

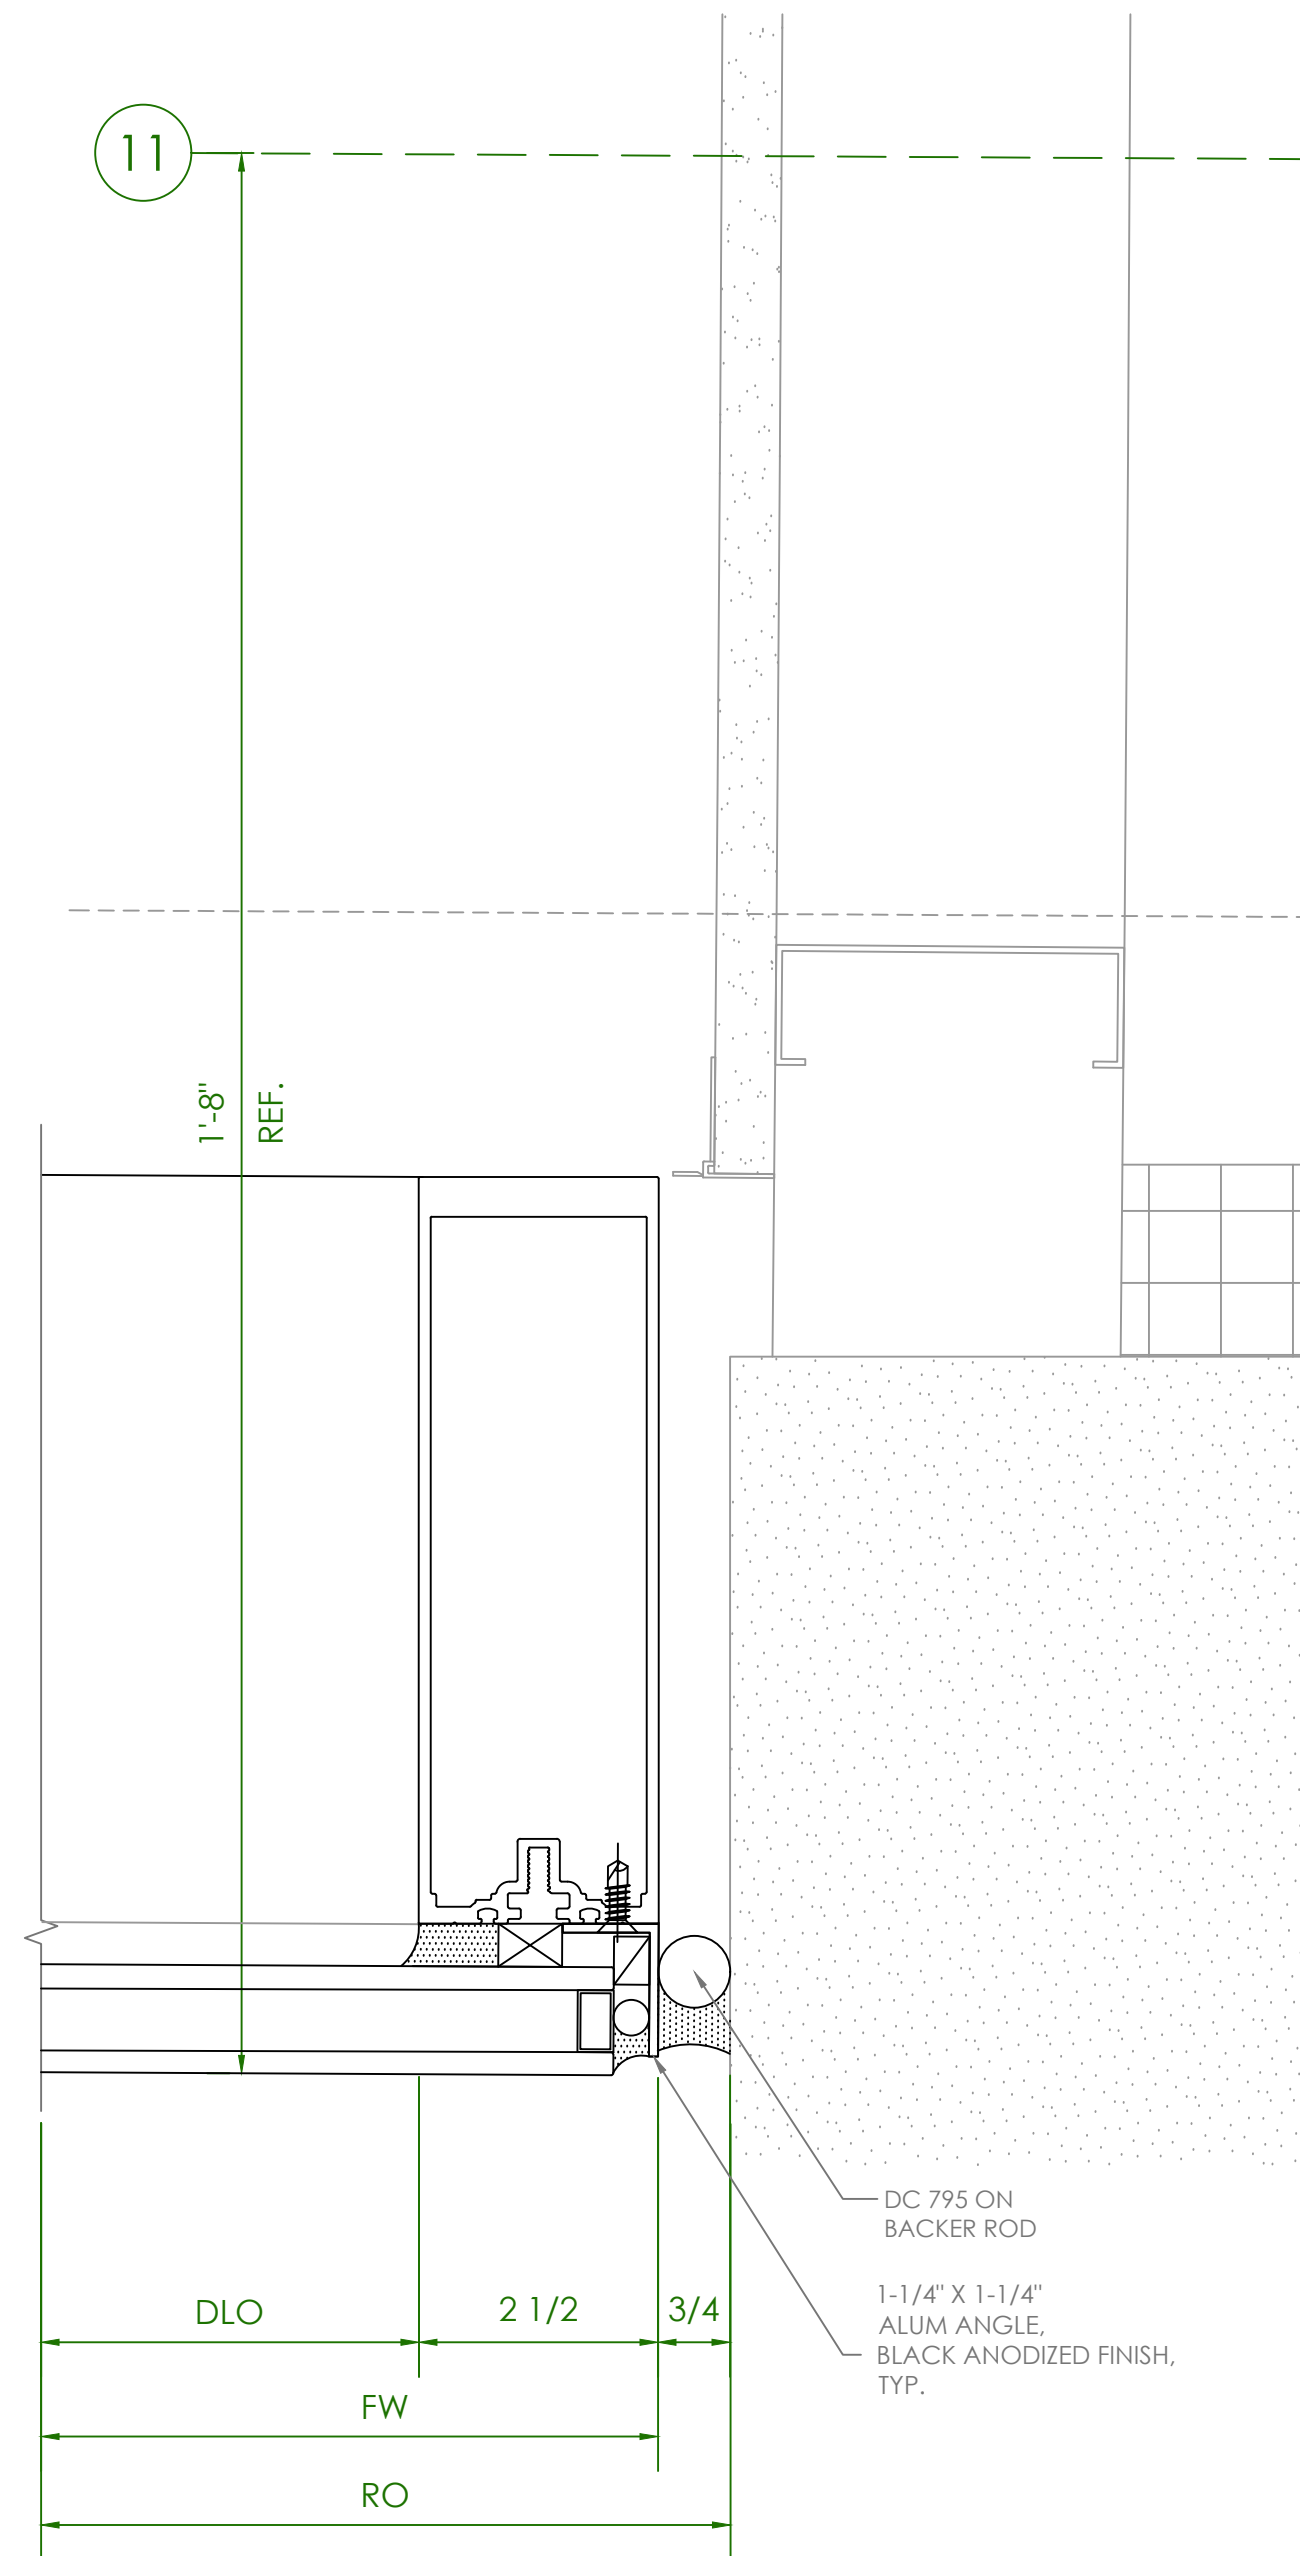


3 JAMB DETAIL
SCALE: 6" 1'-0" ARCH REFERENCE: 4/A4.35C

CURTAINWALL SAMPLE

| | | | |
|------------------------------|-------|-------|---|
| DAYTONA STATE STUDENT CENTER | | | |
| PROJECT | PHASE | SHEET | 1 |
| 00000 | 00 | 407 | |

T.O. COPING
ELEVATION: 50'-0"


ROOF T.O. STEEL
ELEVATION: 47'-4 1/2"

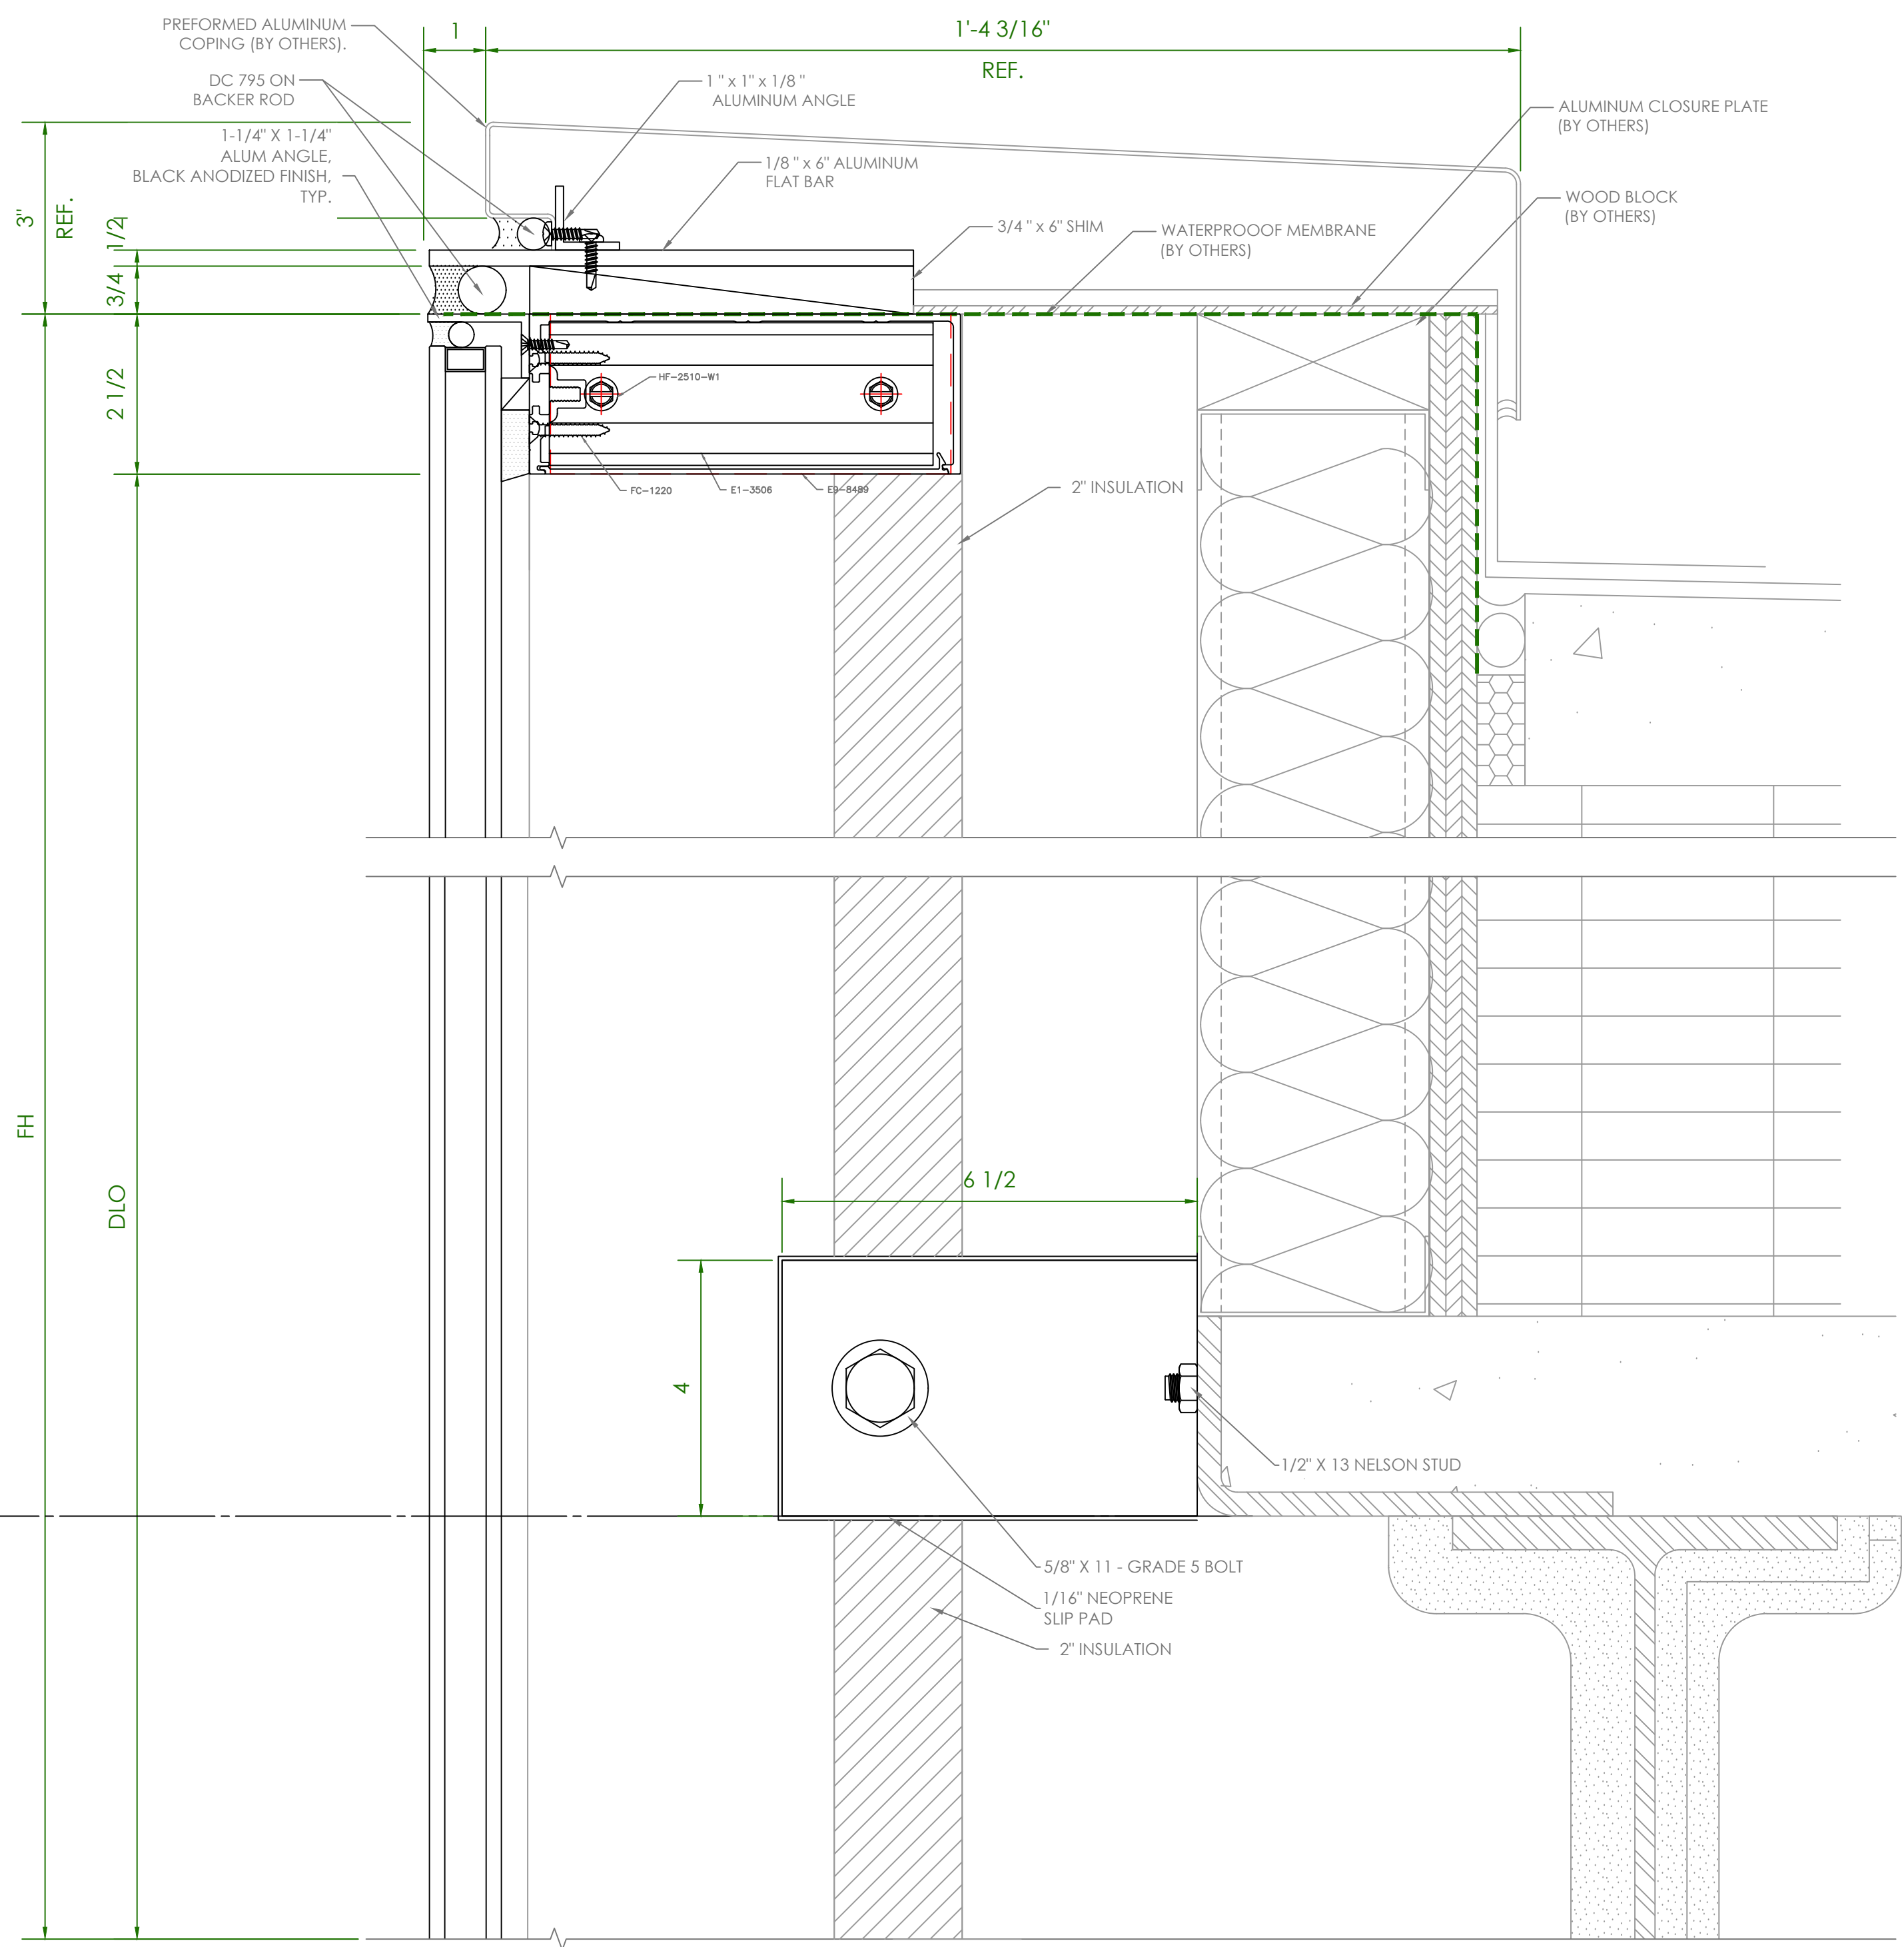


1 HEAD @ COPING
SCALE: 6"=1'-0" ARCH REFERENCE: 3/A4.26B SIM.

CURTAINWALL SAMPLE


| | | | |
|------------------------------|-------|-------|---|
| DAYTONA STATE STUDENT CENTER | | | |
| PROJECT | PHASE | SHEET | |
| 00000 | 00 | 408 | 1 |

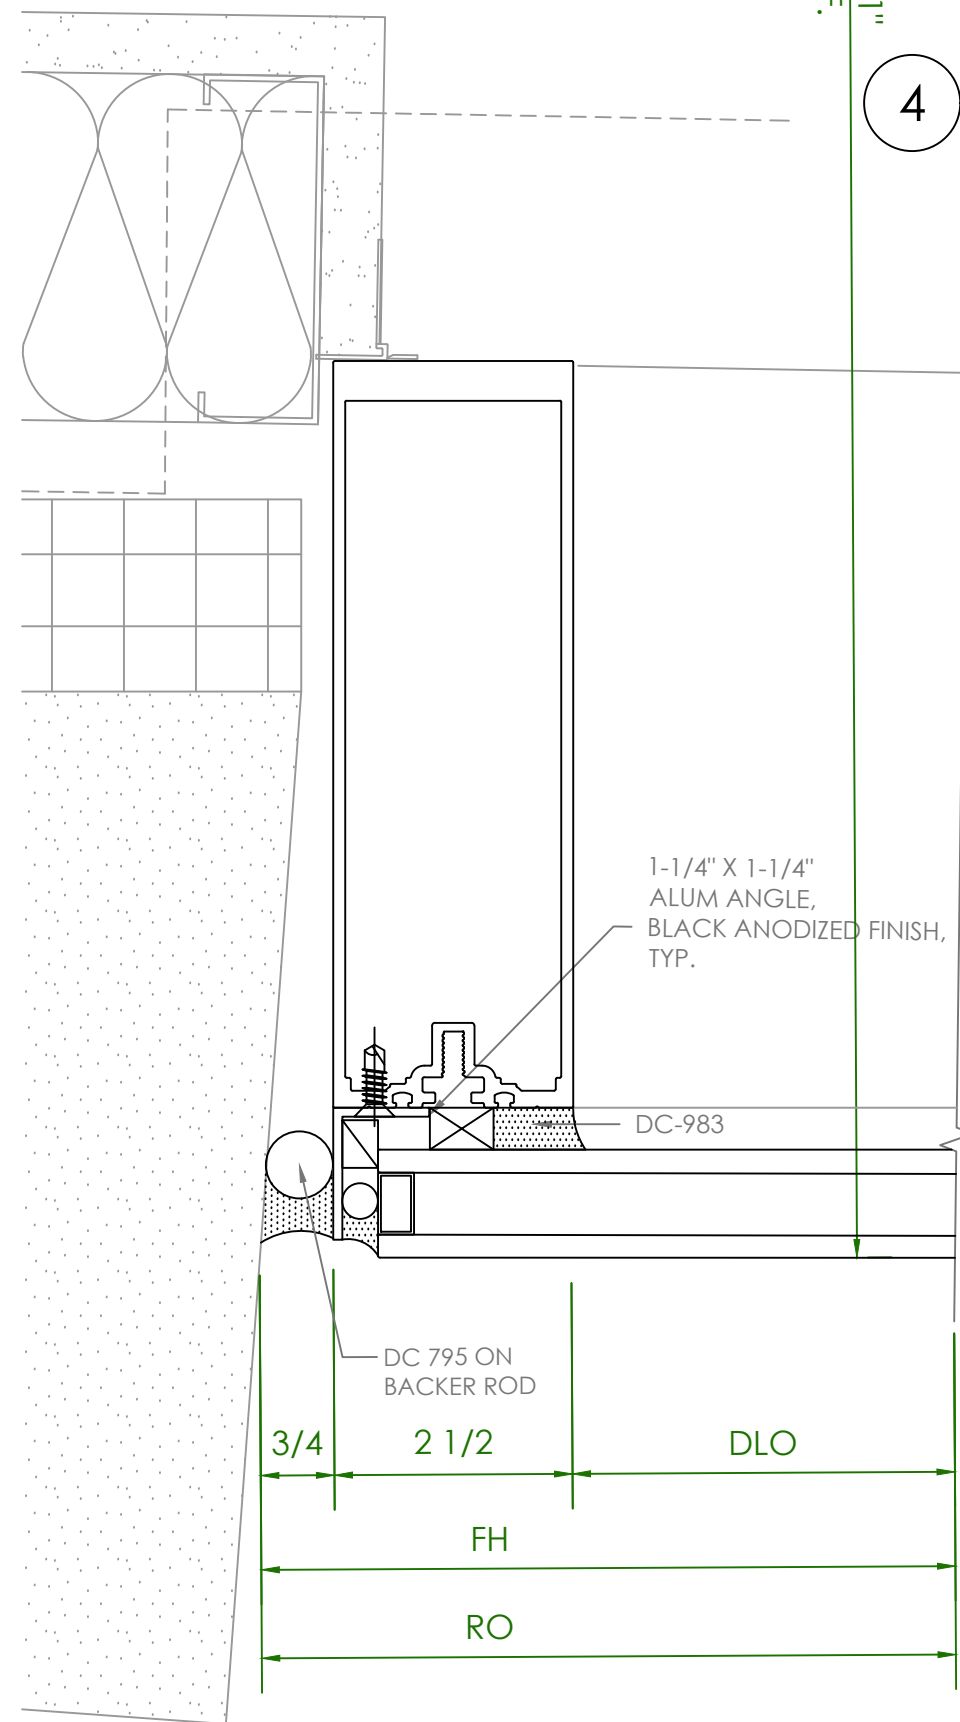


1 JAMB DETAIL
SCALE: 6"=1'-0" ARCH REFERENCE: 6/A4.39A SIM.

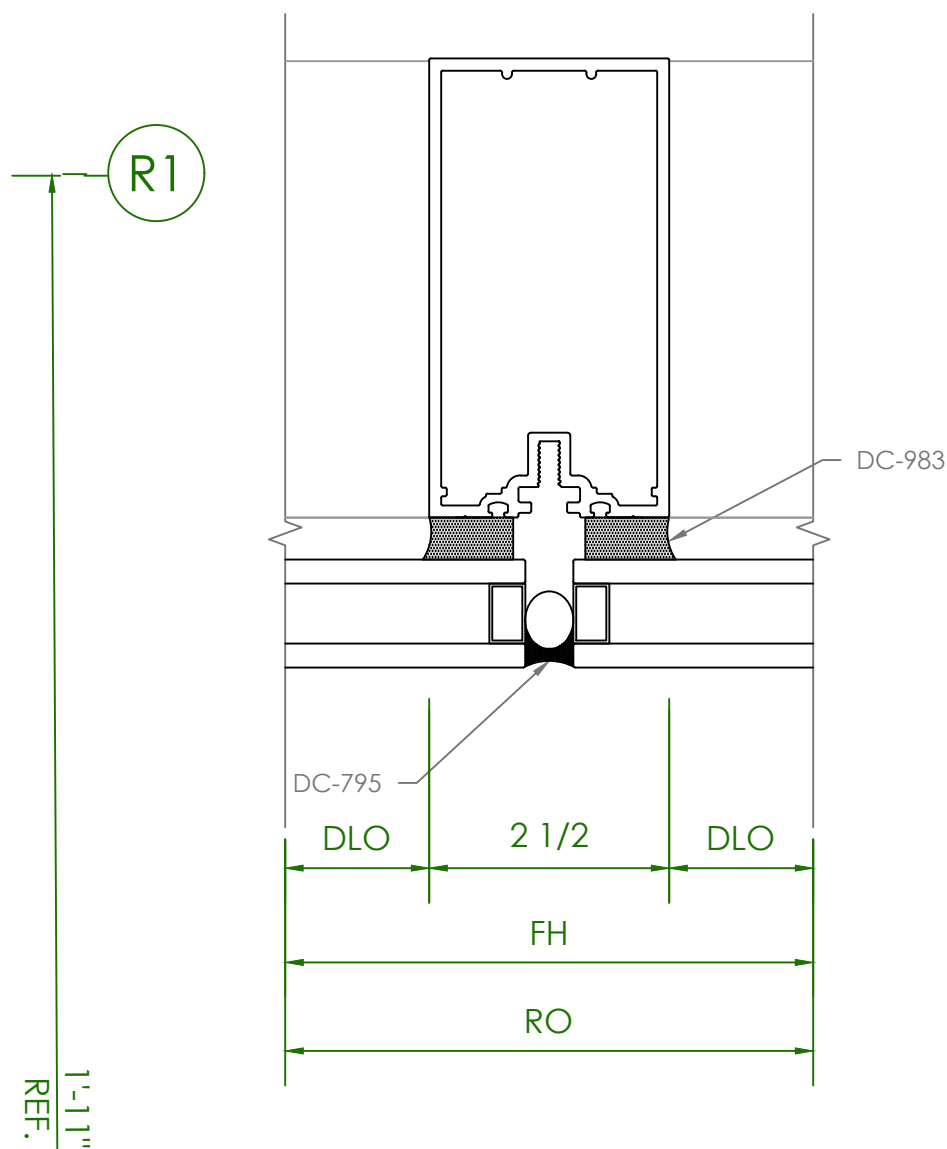

4 SSG VERTICAL
SCALE: 6"=1'-0" ARCH REFERENCE: -

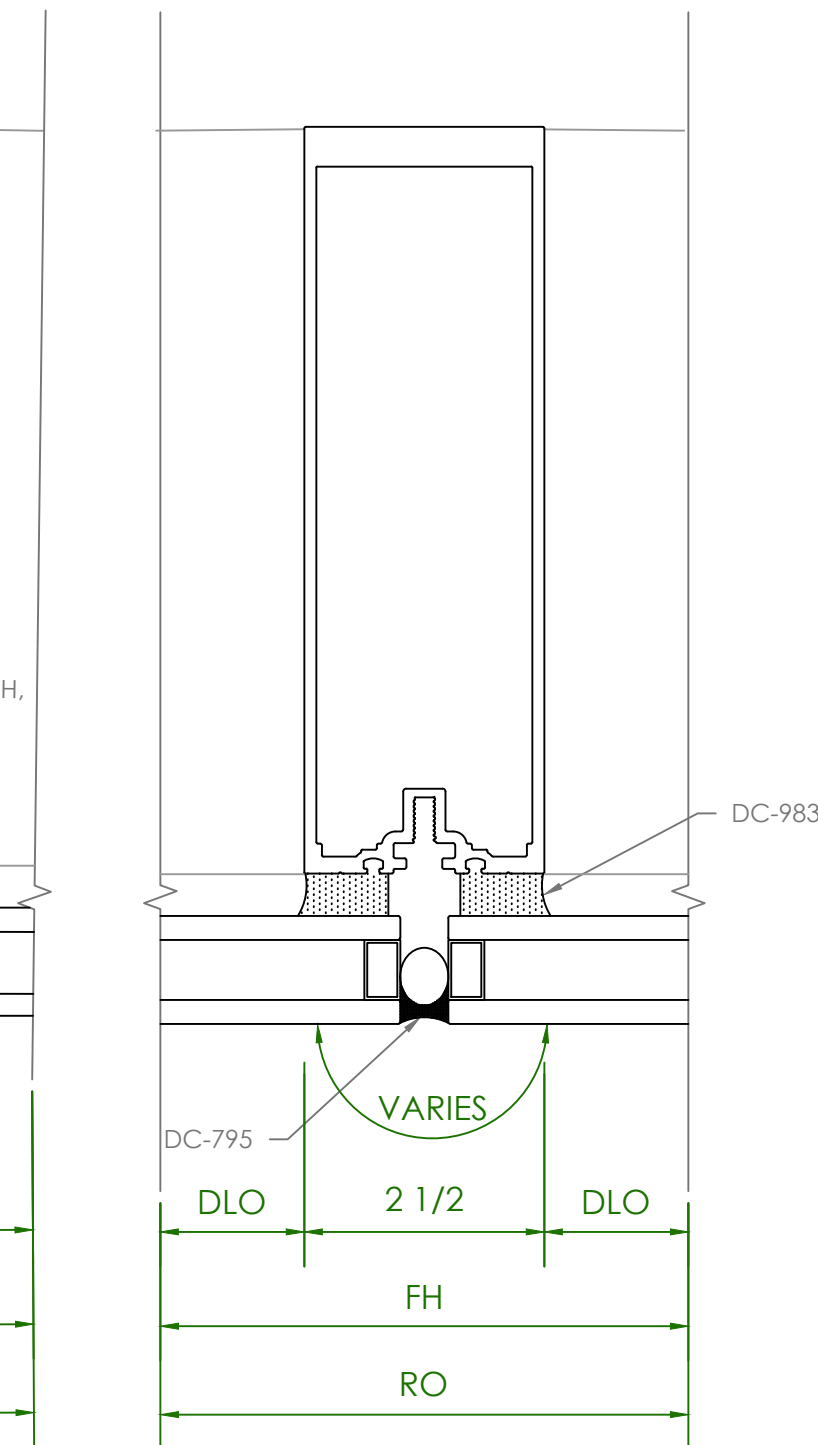

2 SEGMENTED SSG VERTICAL
SCALE: 6"=1'-0" ARCH REFERENCE: -

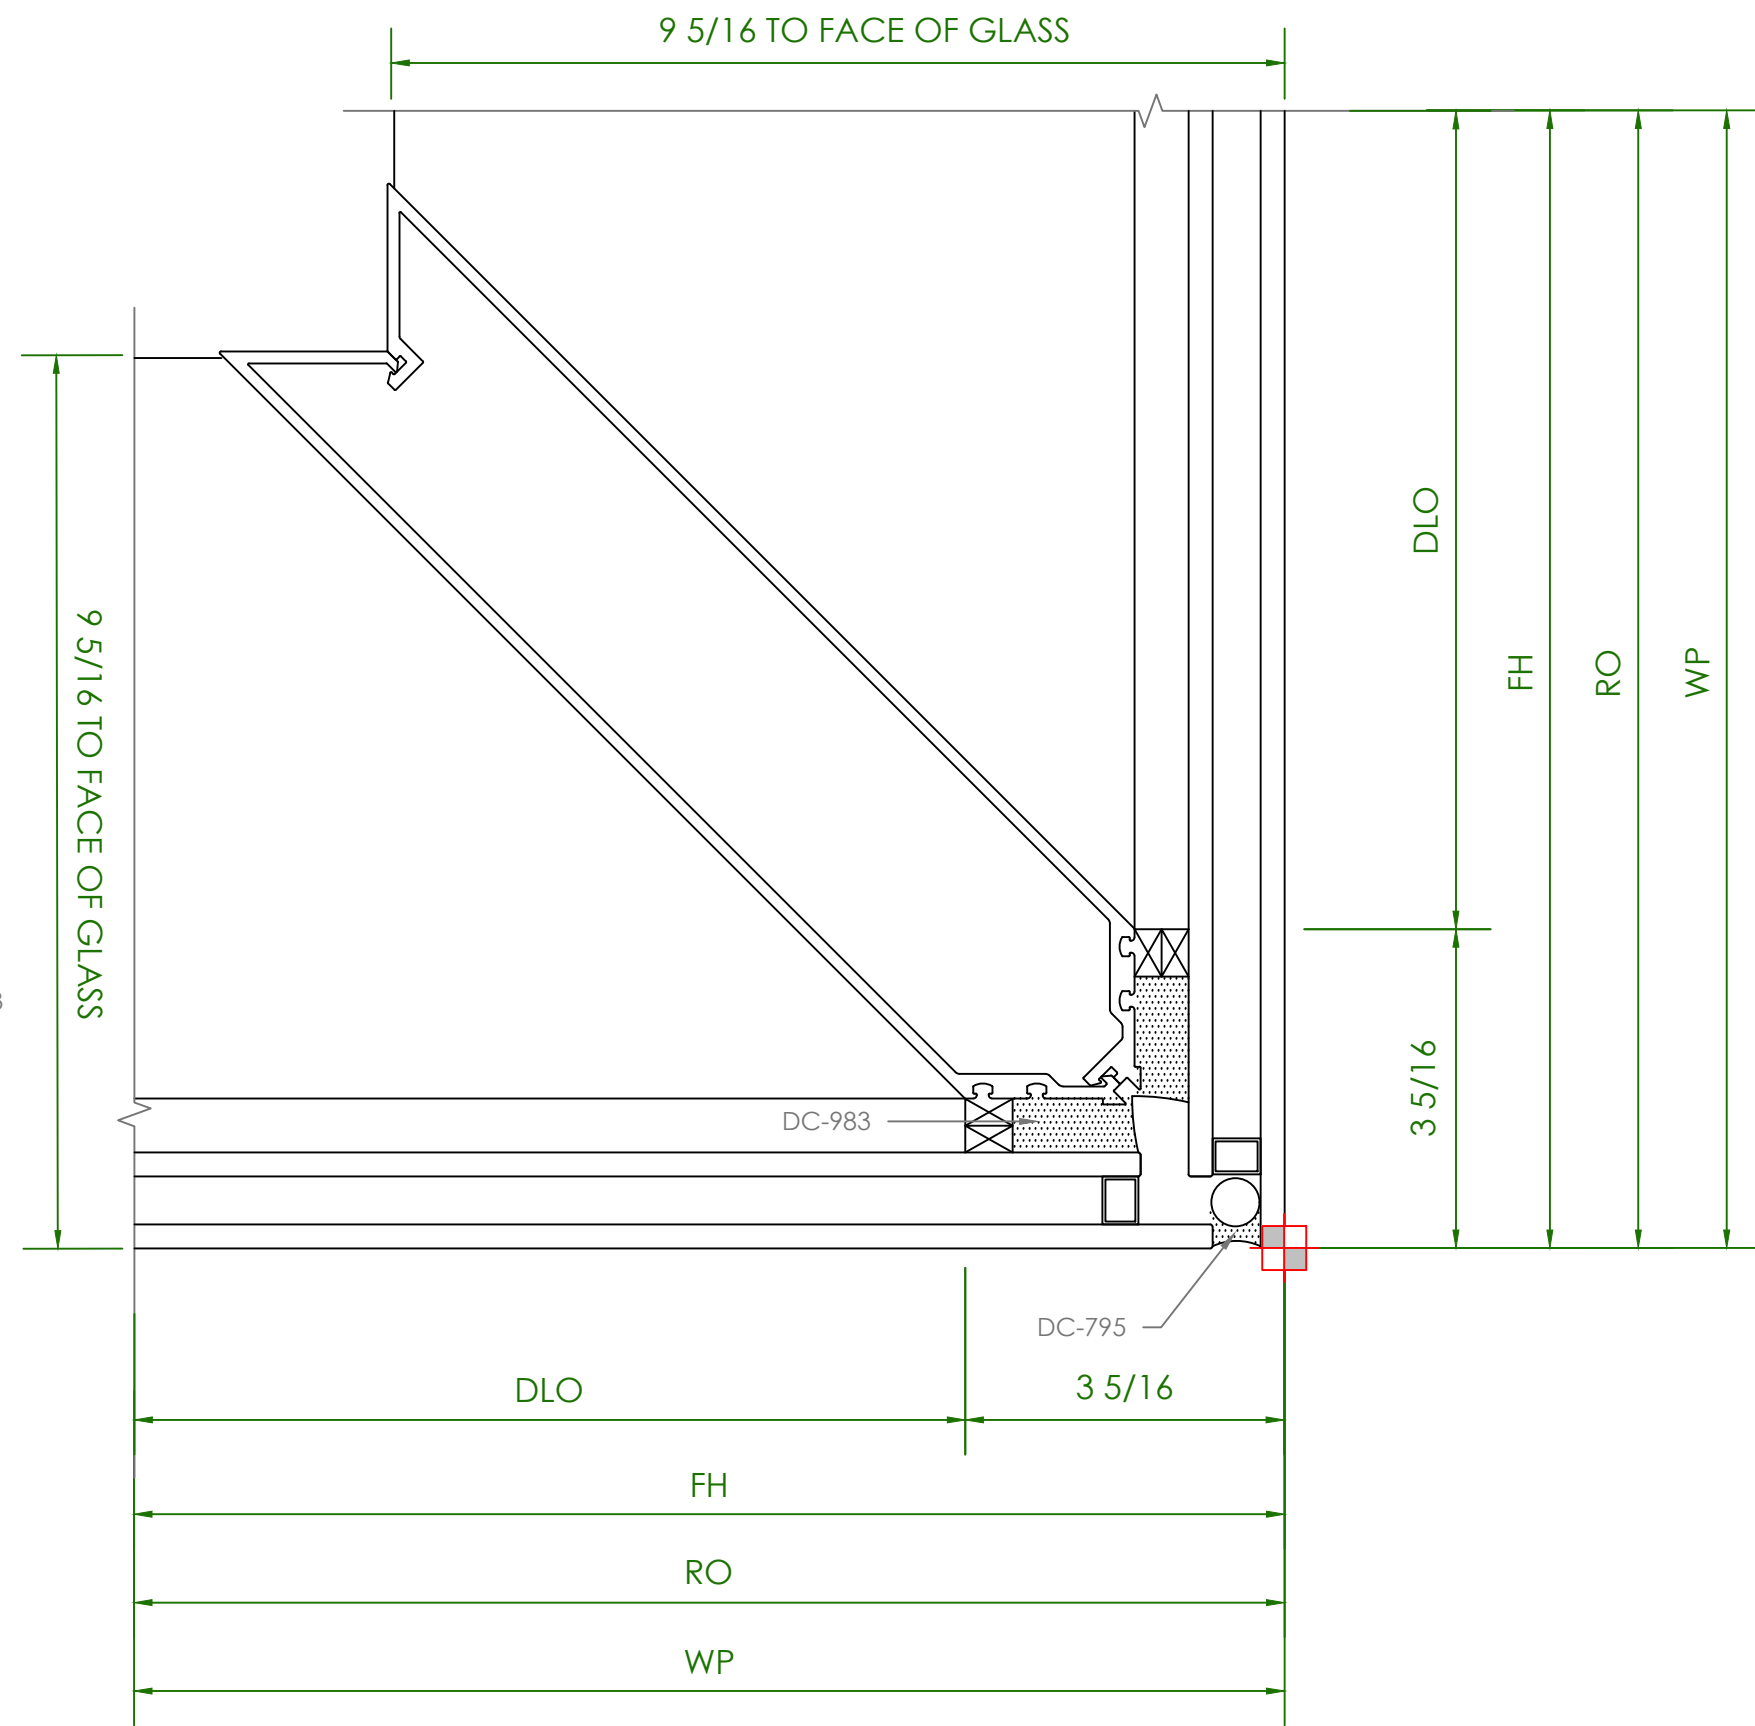


3 90° CORNER DETAIL
SCALE: 6"=1'-0" ARCH REFERENCE: 7/A4.39A SIM.

CURTAINWALL SAMPLE

T.O. COPING
ELEVATION: 50'-0"

ROOF T.O. STEEL
ELEVATION: 47'-4 1/2"

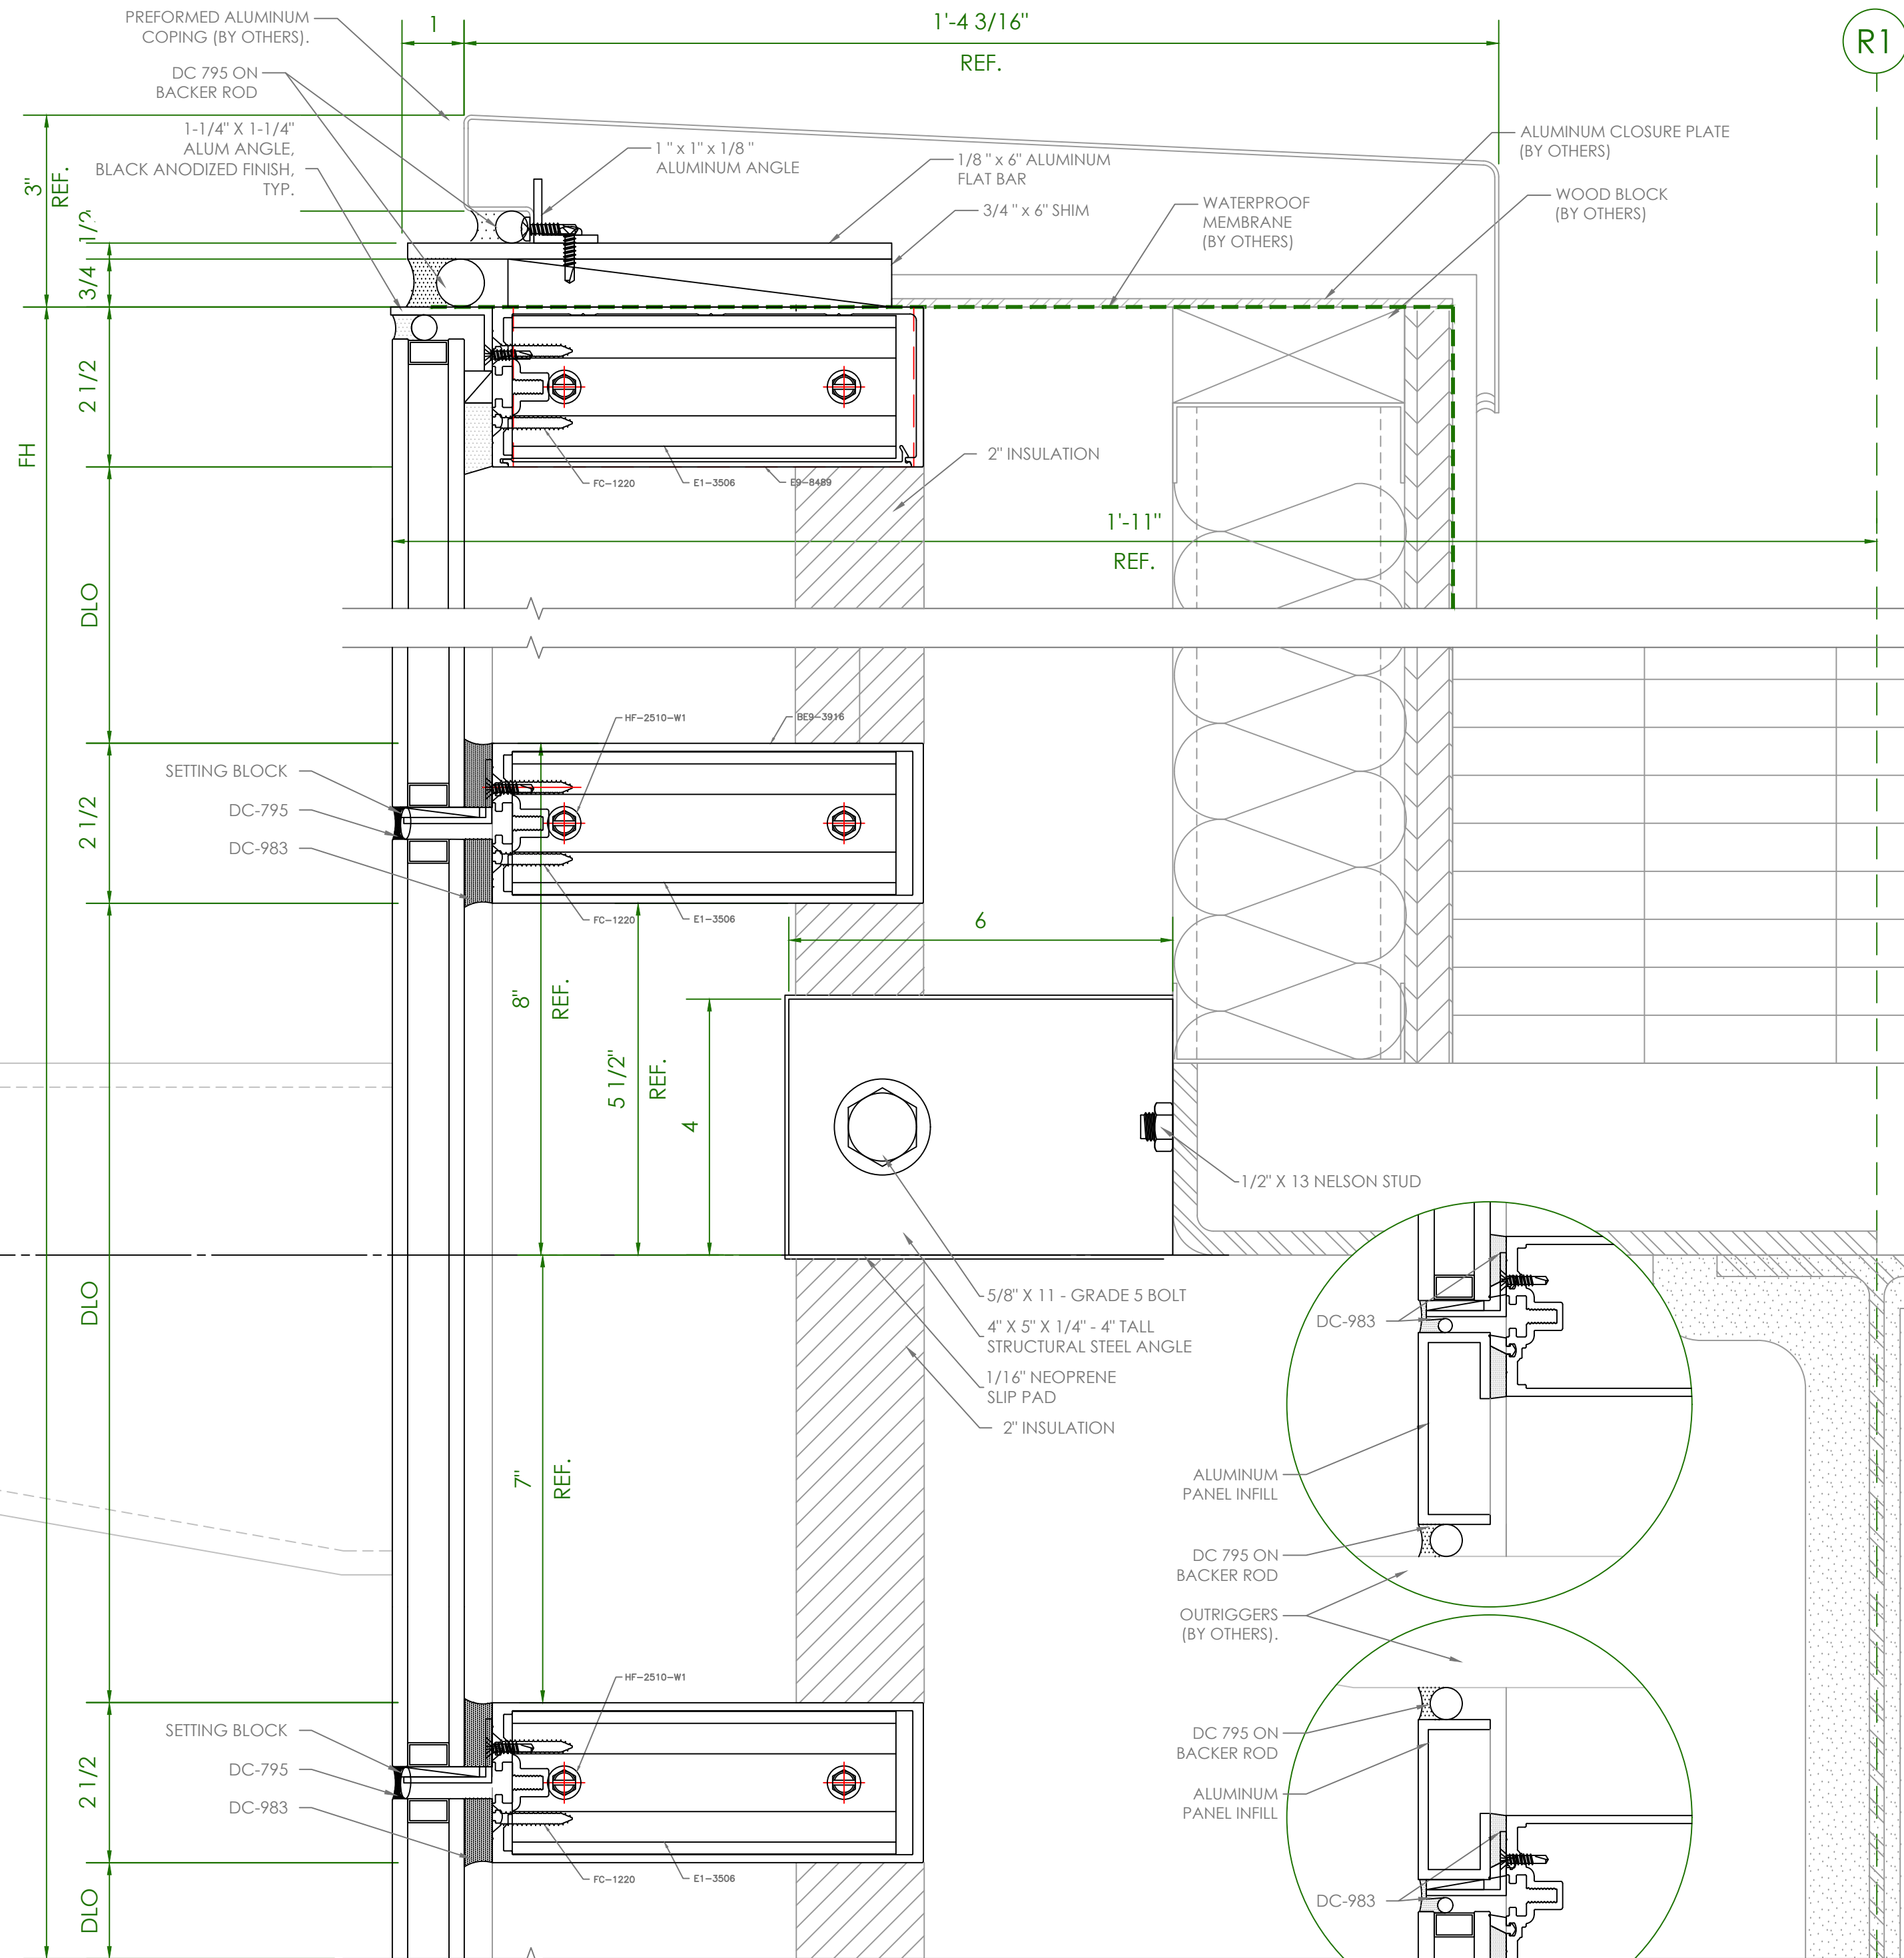


R1

1 HEAD @ COPING
SCALE: 6"=1'-0" ARCH REFERENCE: 5/A4.37


1A PANEL INFILL @ OUTRIGGER
SCALE: 6"=1'-0" ARCH REFERENCE: 5/A4.37

CURTAINWALL SAMPLE

| | | | |
|------------------------------|-------|-------|---|
| DAYTONA STATE STUDENT CENTER | | | |
| PROJECT | PHASE | SHEET | |
| 00000 | 00 | 410 | 1 |

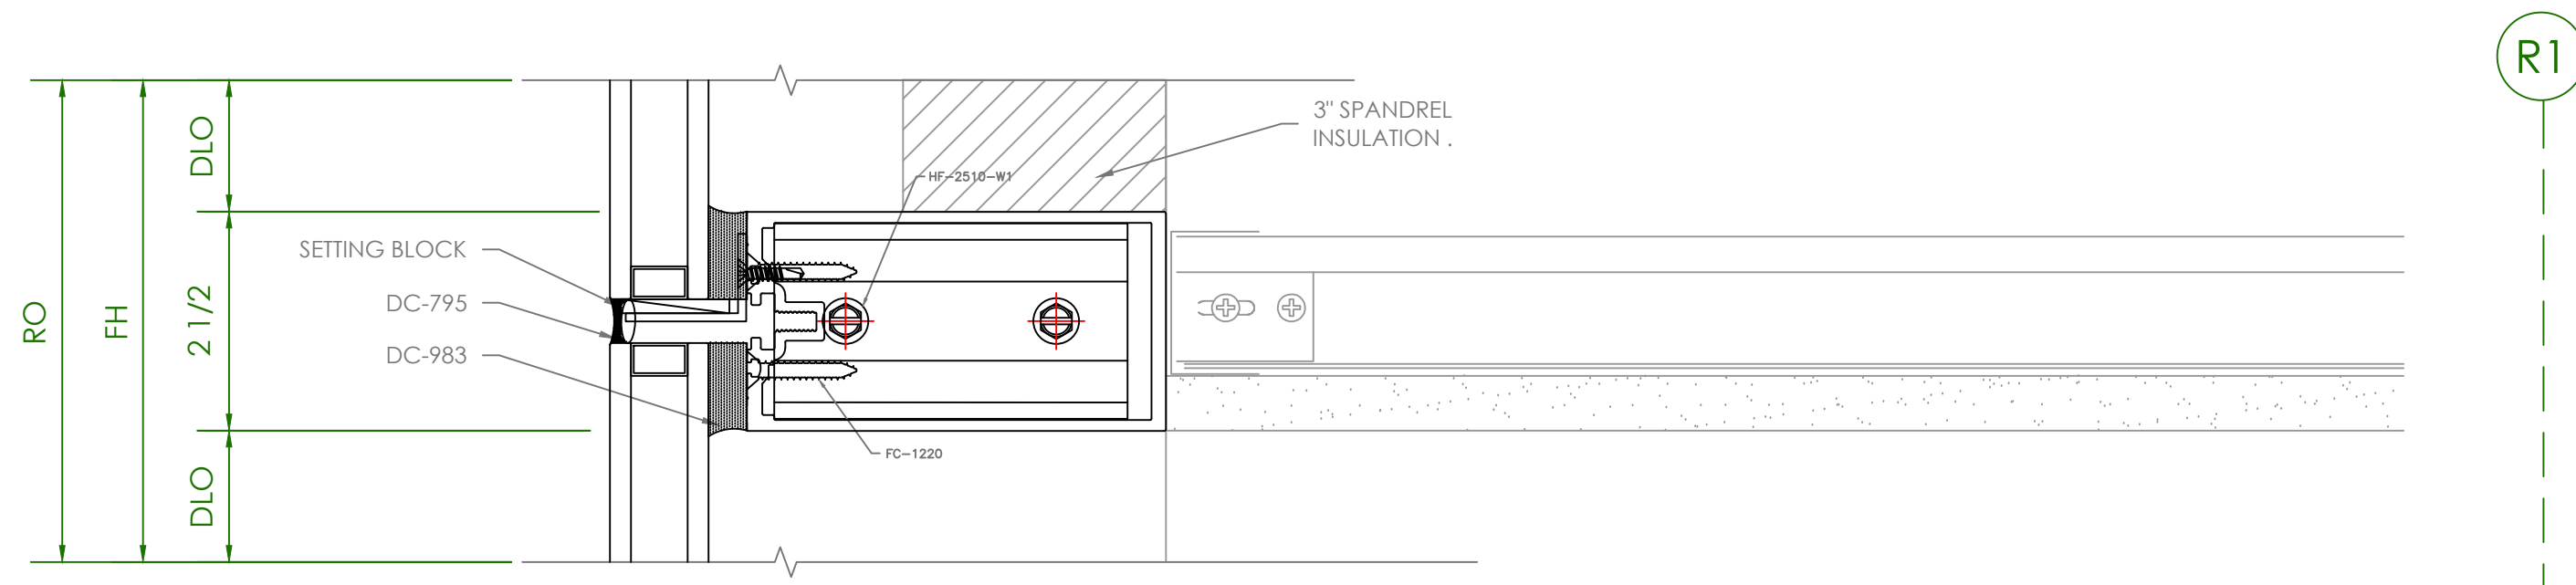

1 HORIZONTAL DETAIL
 SCALE: 6" 1'-0"
 ARCH REFERENCE: -

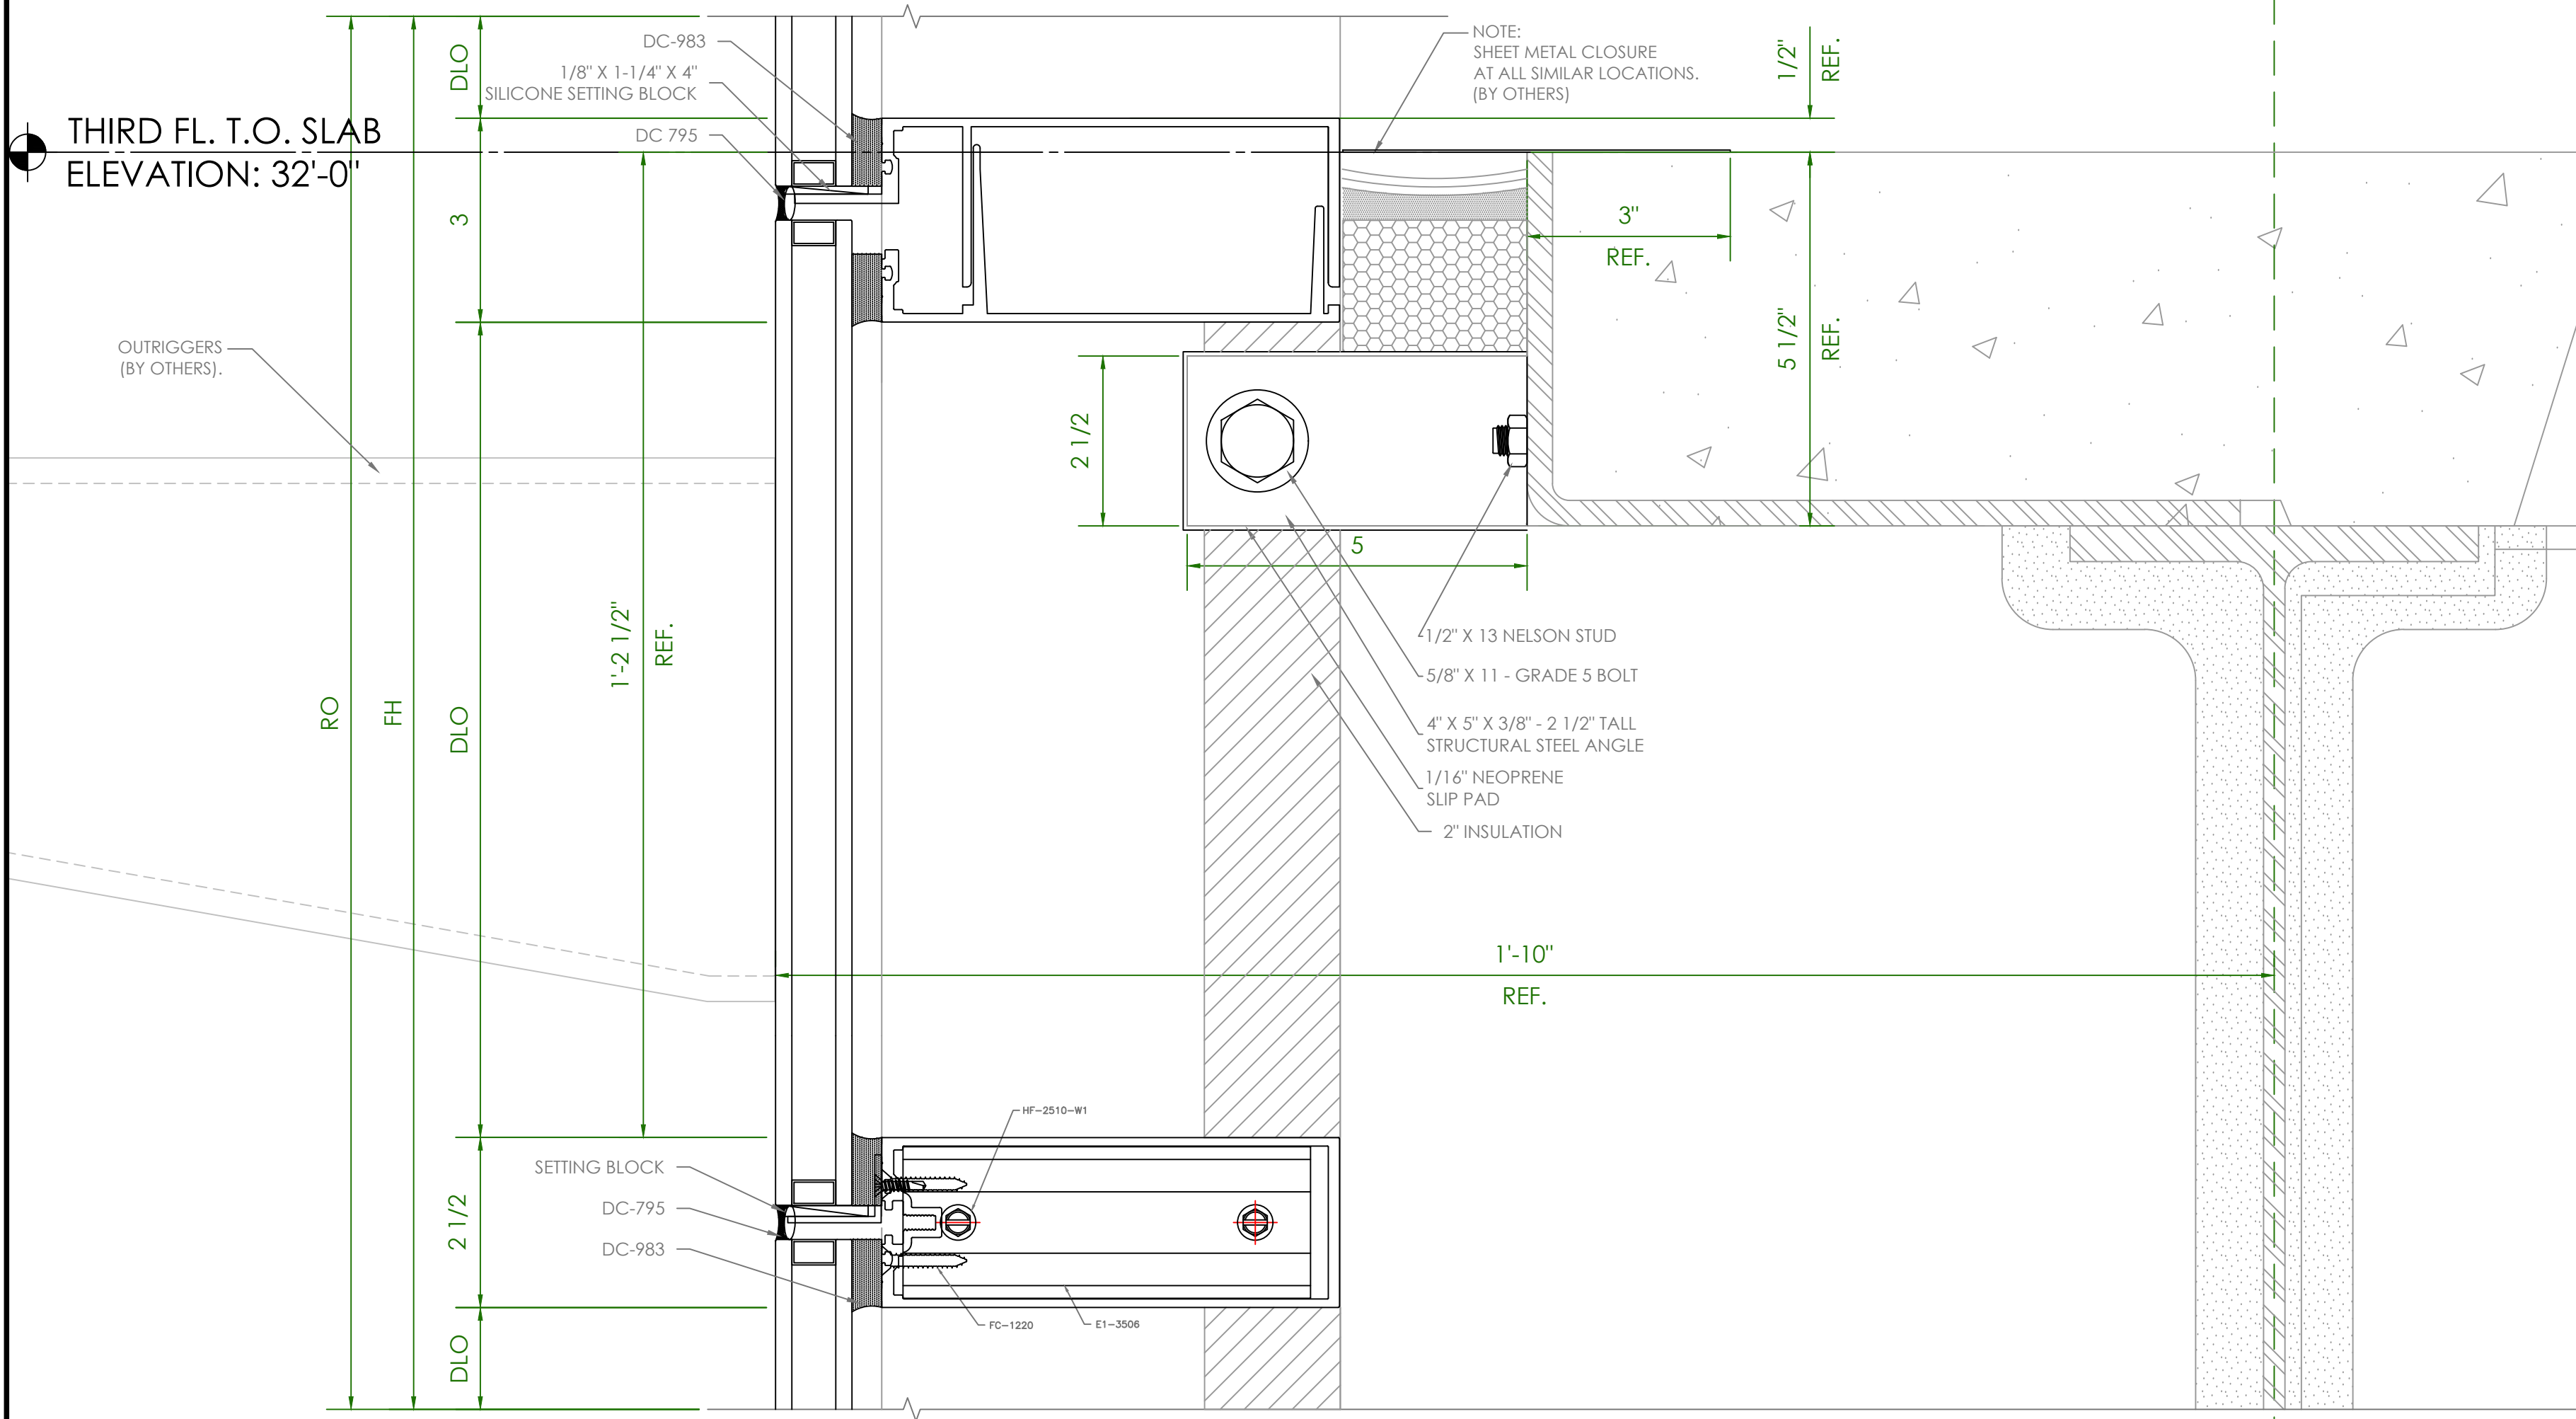

2 TWINSpan DETAIL
 SCALE: 6" 1'-0"
 ARCH REFERENCE: 4/A4.37

THIRD FL. T.O. SLAB
 ELEVATION: 32'-0"

OUTRIGGERS
 (BY OTHERS).

NOTE:
 SHEET METAL CLOSURE
 AT ALL SIMILAR LOCATIONS.
 (BY OTHERS)


- 1/2" X 13 NELSON STUD
- 5/8" X 11 - GRADE 5 BOLT
- 4" X 5" X 3/8" - 2 1/2" TALL STRUCTURAL STEEL ANGLE
- 1/16" NEOPRENE SLIP PAD
- 2" INSULATION

CURTAINWALL SAMPLE

| | | | |
|------------------------------|-------|-------|---|
| DAYTONA STATE STUDENT CENTER | | | |
| PROJECT | PHASE | SHEET | |
| 00000 | 00 | 411 | 1 |

SECOND FL. T.O. SLAB
ELEVATION: 16'-0"

R1

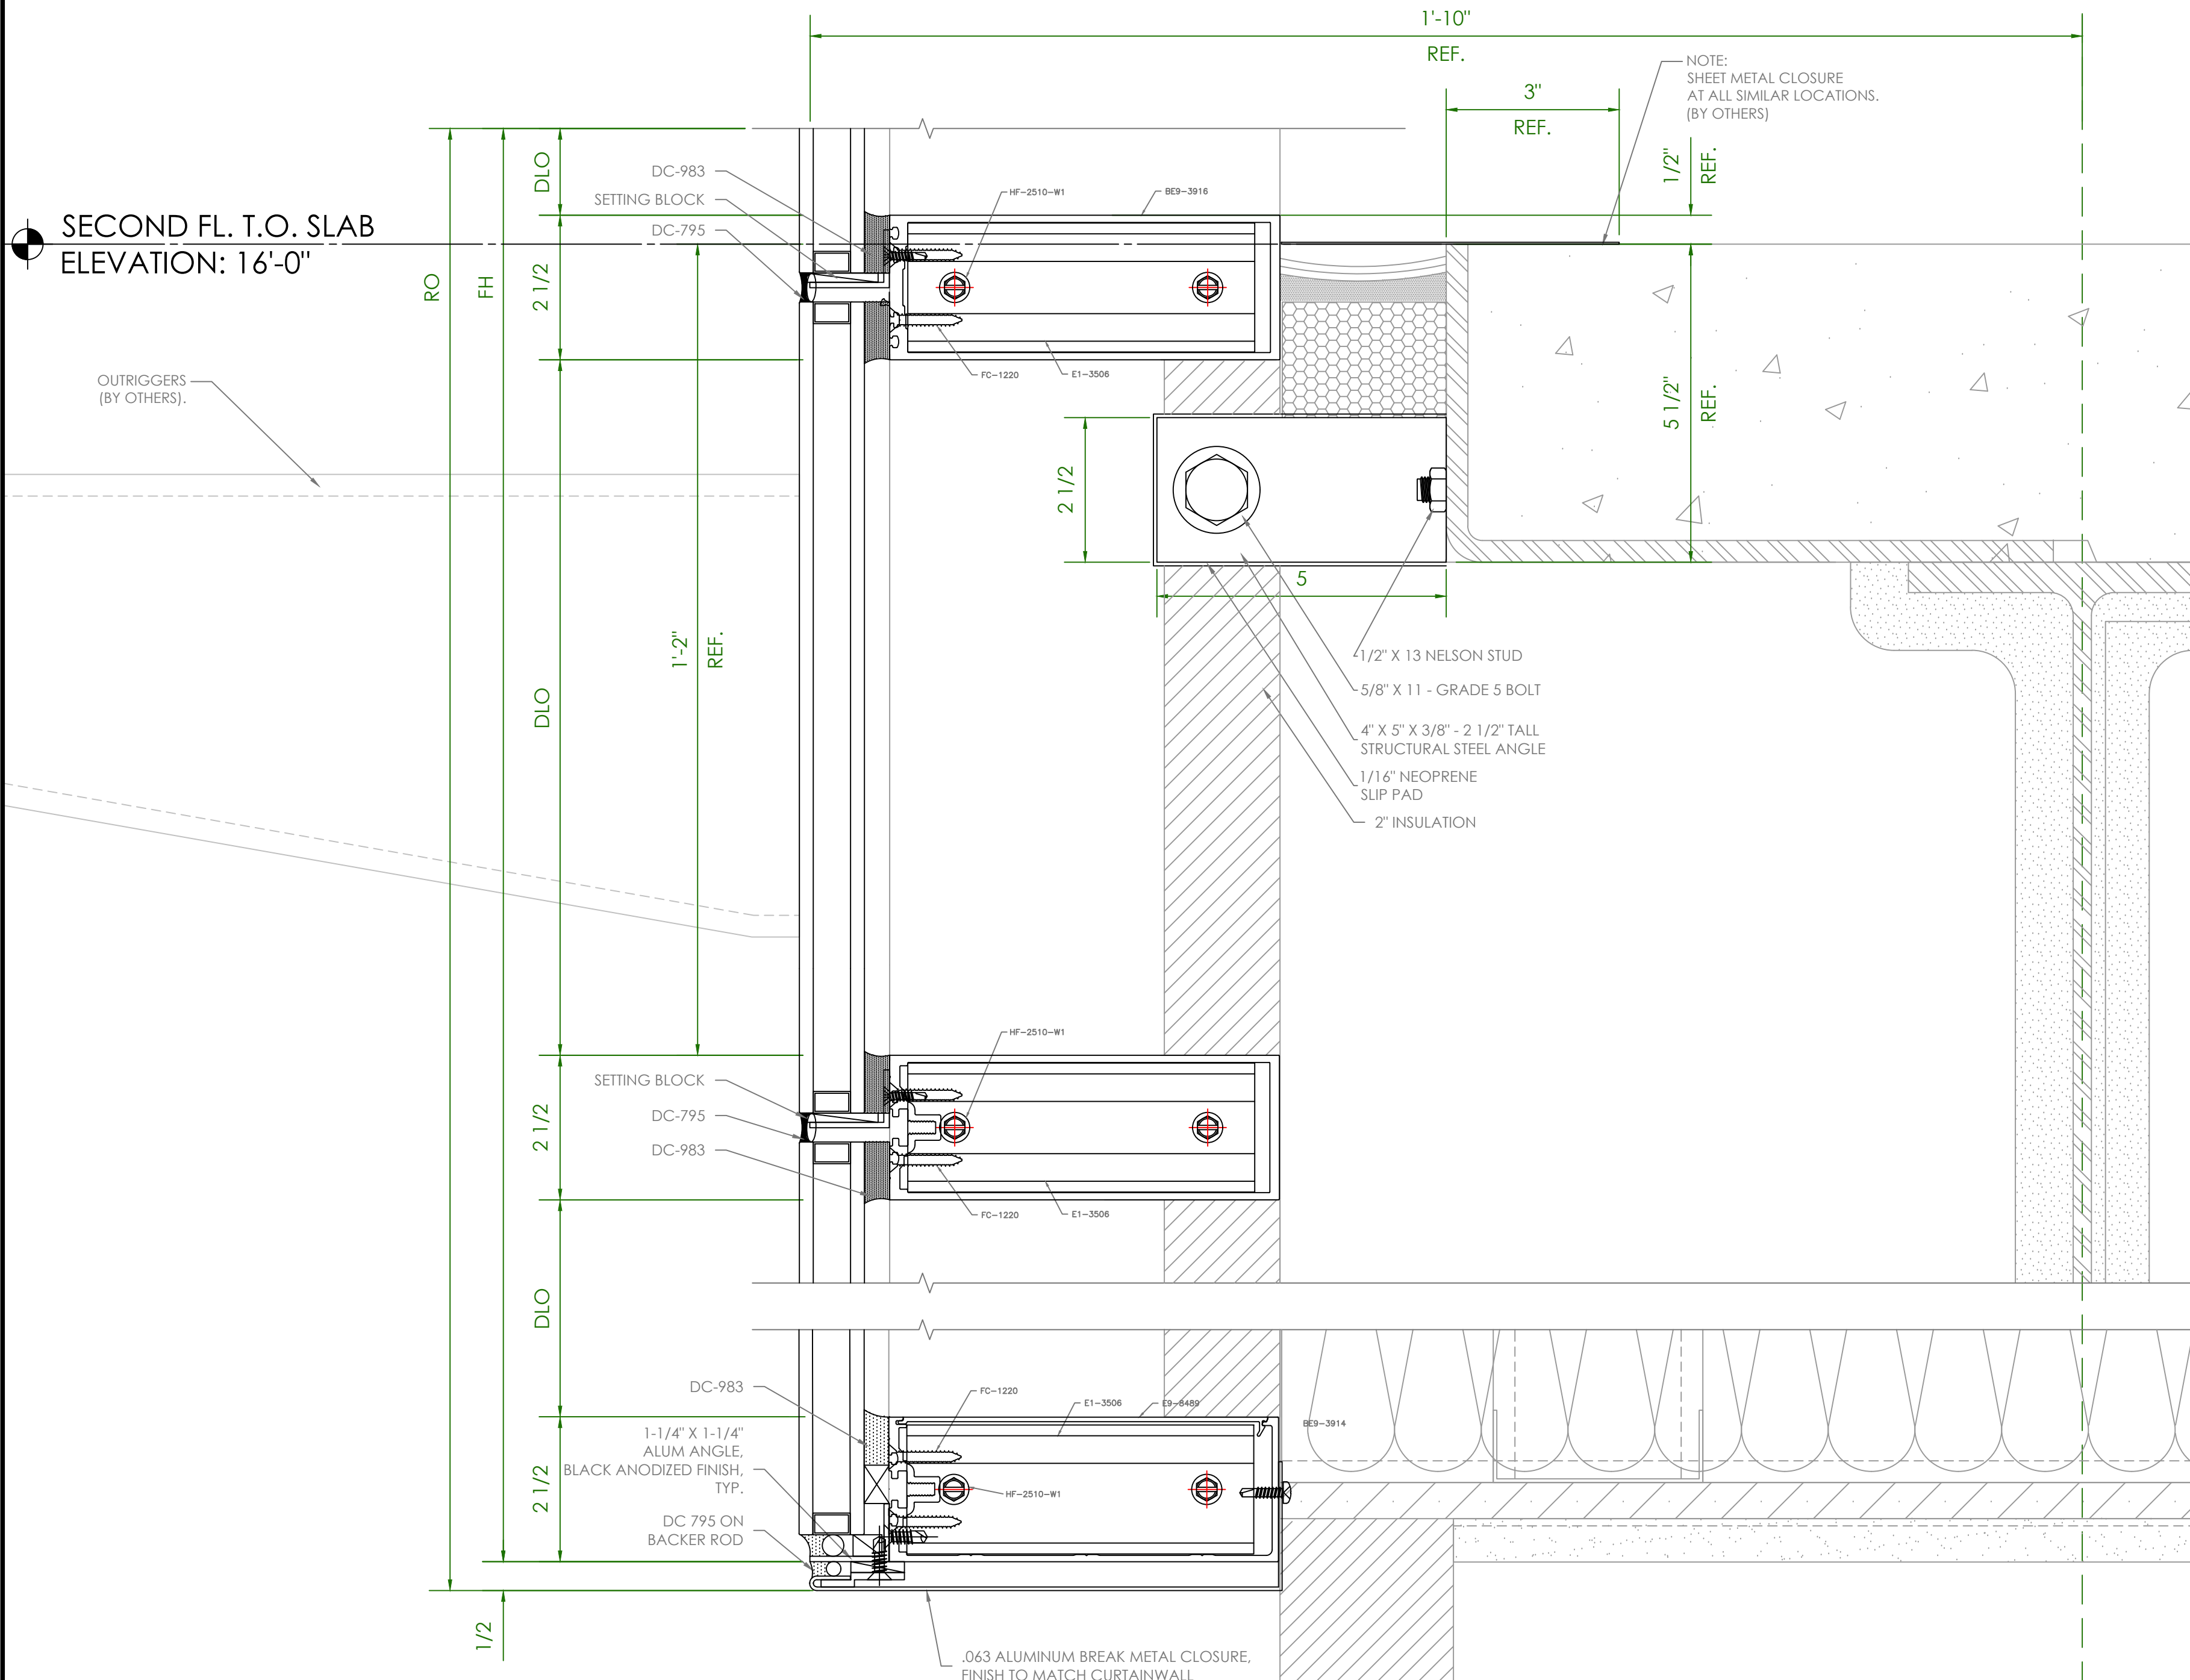

OUTRIGGERS
(BY OTHERS).

NOTE:
SHEET METAL CLOSURE
AT ALL SIMILAR LOCATIONS.
(BY OTHERS)

- 1/2" X 13 NELSON STUD
- 5/8" X 11 - GRADE 5 BOLT
- 4" X 5" X 3/8" - 2 1/2" TALL
STRUCTURAL STEEL ANGLE
- 1/16" NEOPRENE
SLIP PAD
- 2" INSULATION

1 SILL DETAIL
SCALE: 6" 1'-0"
ARCH REFERENCE: 3/A4.37

CURTAINWALL SAMPLE

| | | | |
|------------------------------|-------|-------|---|
| DAYTONA STATE STUDENT CENTER | | | |
| PROJECT | PHASE | SHEET | 1 |
| 00000 | 00 | 412 | |

T.O. COPING
ELEVATION: 49'-2"

PREFORMED ALUMINUM
COPING (BY OTHERS).

DC 795 ON
BACKER ROD

1-1/4" X 1-1/4"
ALUM ANGLE,
BLACK ANODIZED FINISH,
TYP.

ALUMINUM CLOSURE PLATE
(BY OTHERS)

WOOD BLOCK
(BY OTHERS)

MEMBRANE
(BY OTHERS)

RO
FH
DLO

3/4
2 1/2

FC-1220 E1-3506 E3-8408

8

4

ROOF T.O. STEEL
ELEVATION: 47'-4 1/2"

1/2" X 13 NELSON STUD

5/8" X 11 - GRADE 5 BOLT
4" X 8" X 1/4" - 4" TALL
STRUCTURAL STEEL ANGLE
1/16" NEOPRENE
SLIP PAD
2" INSULATION

1 HEAD DETAIL
SCALE: 6" 1'-0"

ARCH REFERENCE: 8/A4.60A

RO
FH
DLO
2 1/2
DLO

DC-983

SETTING BLOCK

DC-795

.040 ALUMINUM BREAK METAL CLOSURE
ATTACHED W/TWO-FACED TAPE & SILICONE
FINISH TO MATCH CURTAINWALL

2 HORIZONTAL DETAIL
SCALE: 6" 1'-0"


ARCH REFERENCE: -

CURTAINWALL SAMPLE

DAYTONA STATE STUDENT CENTER


| PROJECT | PHASE | SHEET | |
|---------|-------|-------|---|
| 00000 | 00 | 413 | 1 |

THIRD FL. T.O. SLAB
ELEVATION: 32'-0"

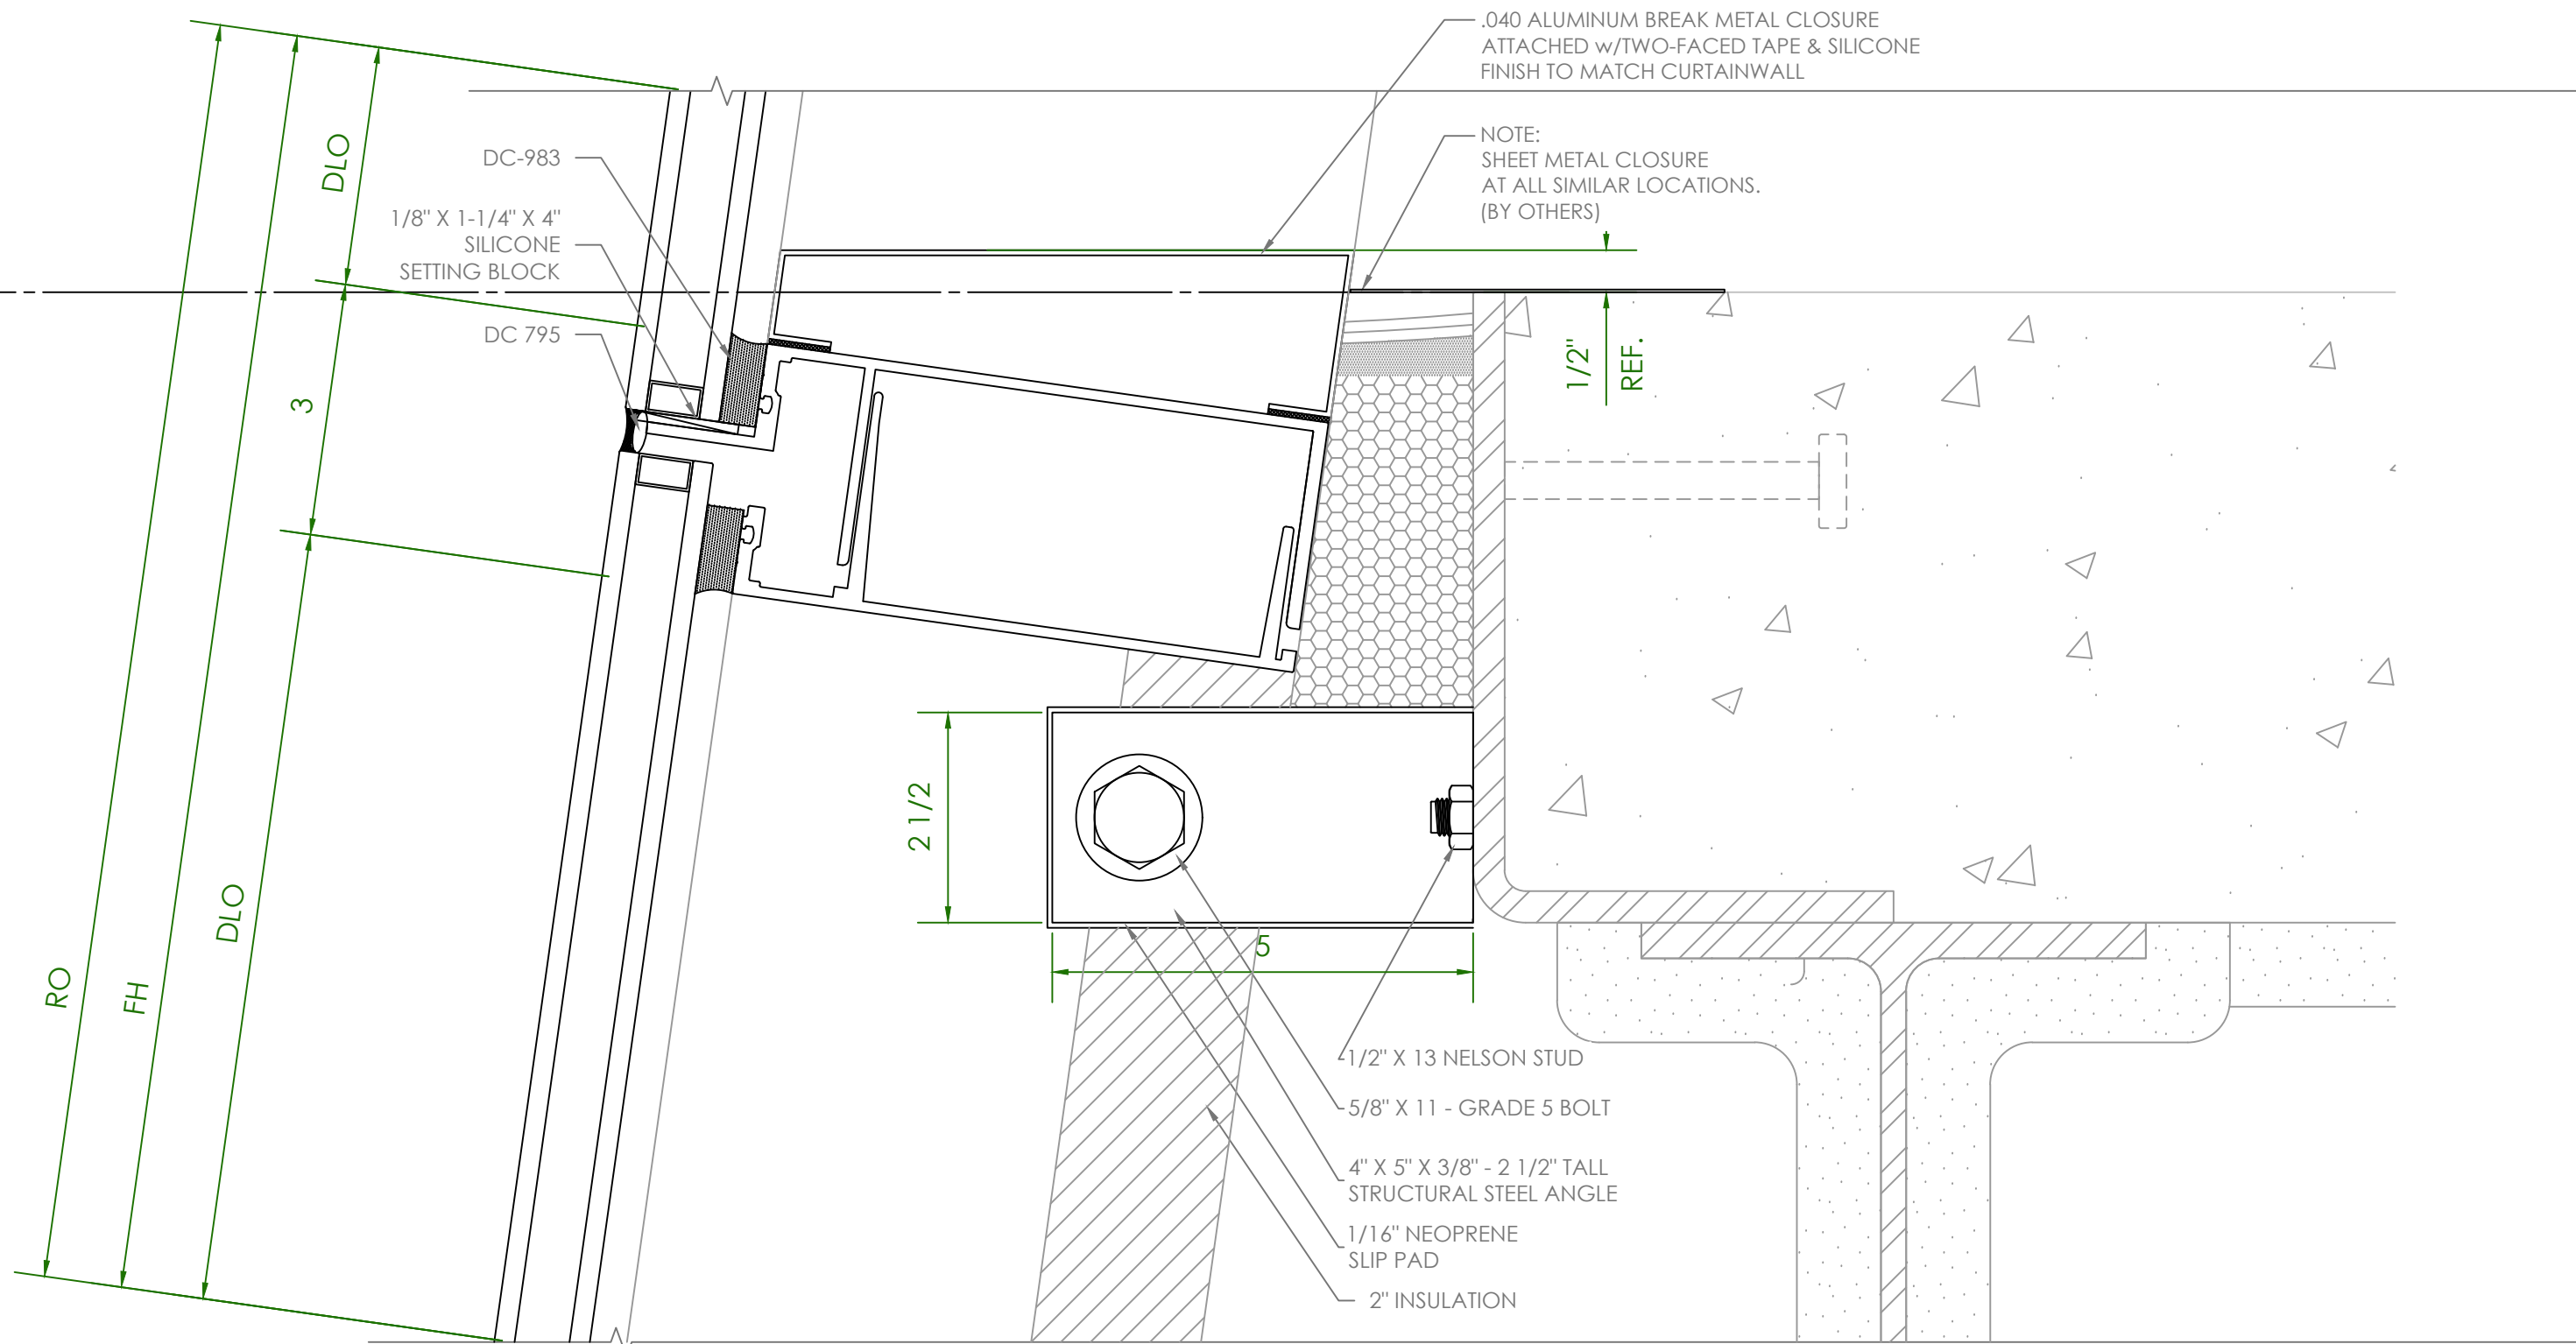

1 TWINSpan DETAIL
SCALE: 6" 1'-0" ARCH REFERENCE: 7/A4.60A

SECOND FL. T.O. SLAB
ELEVATION: 16'-0"

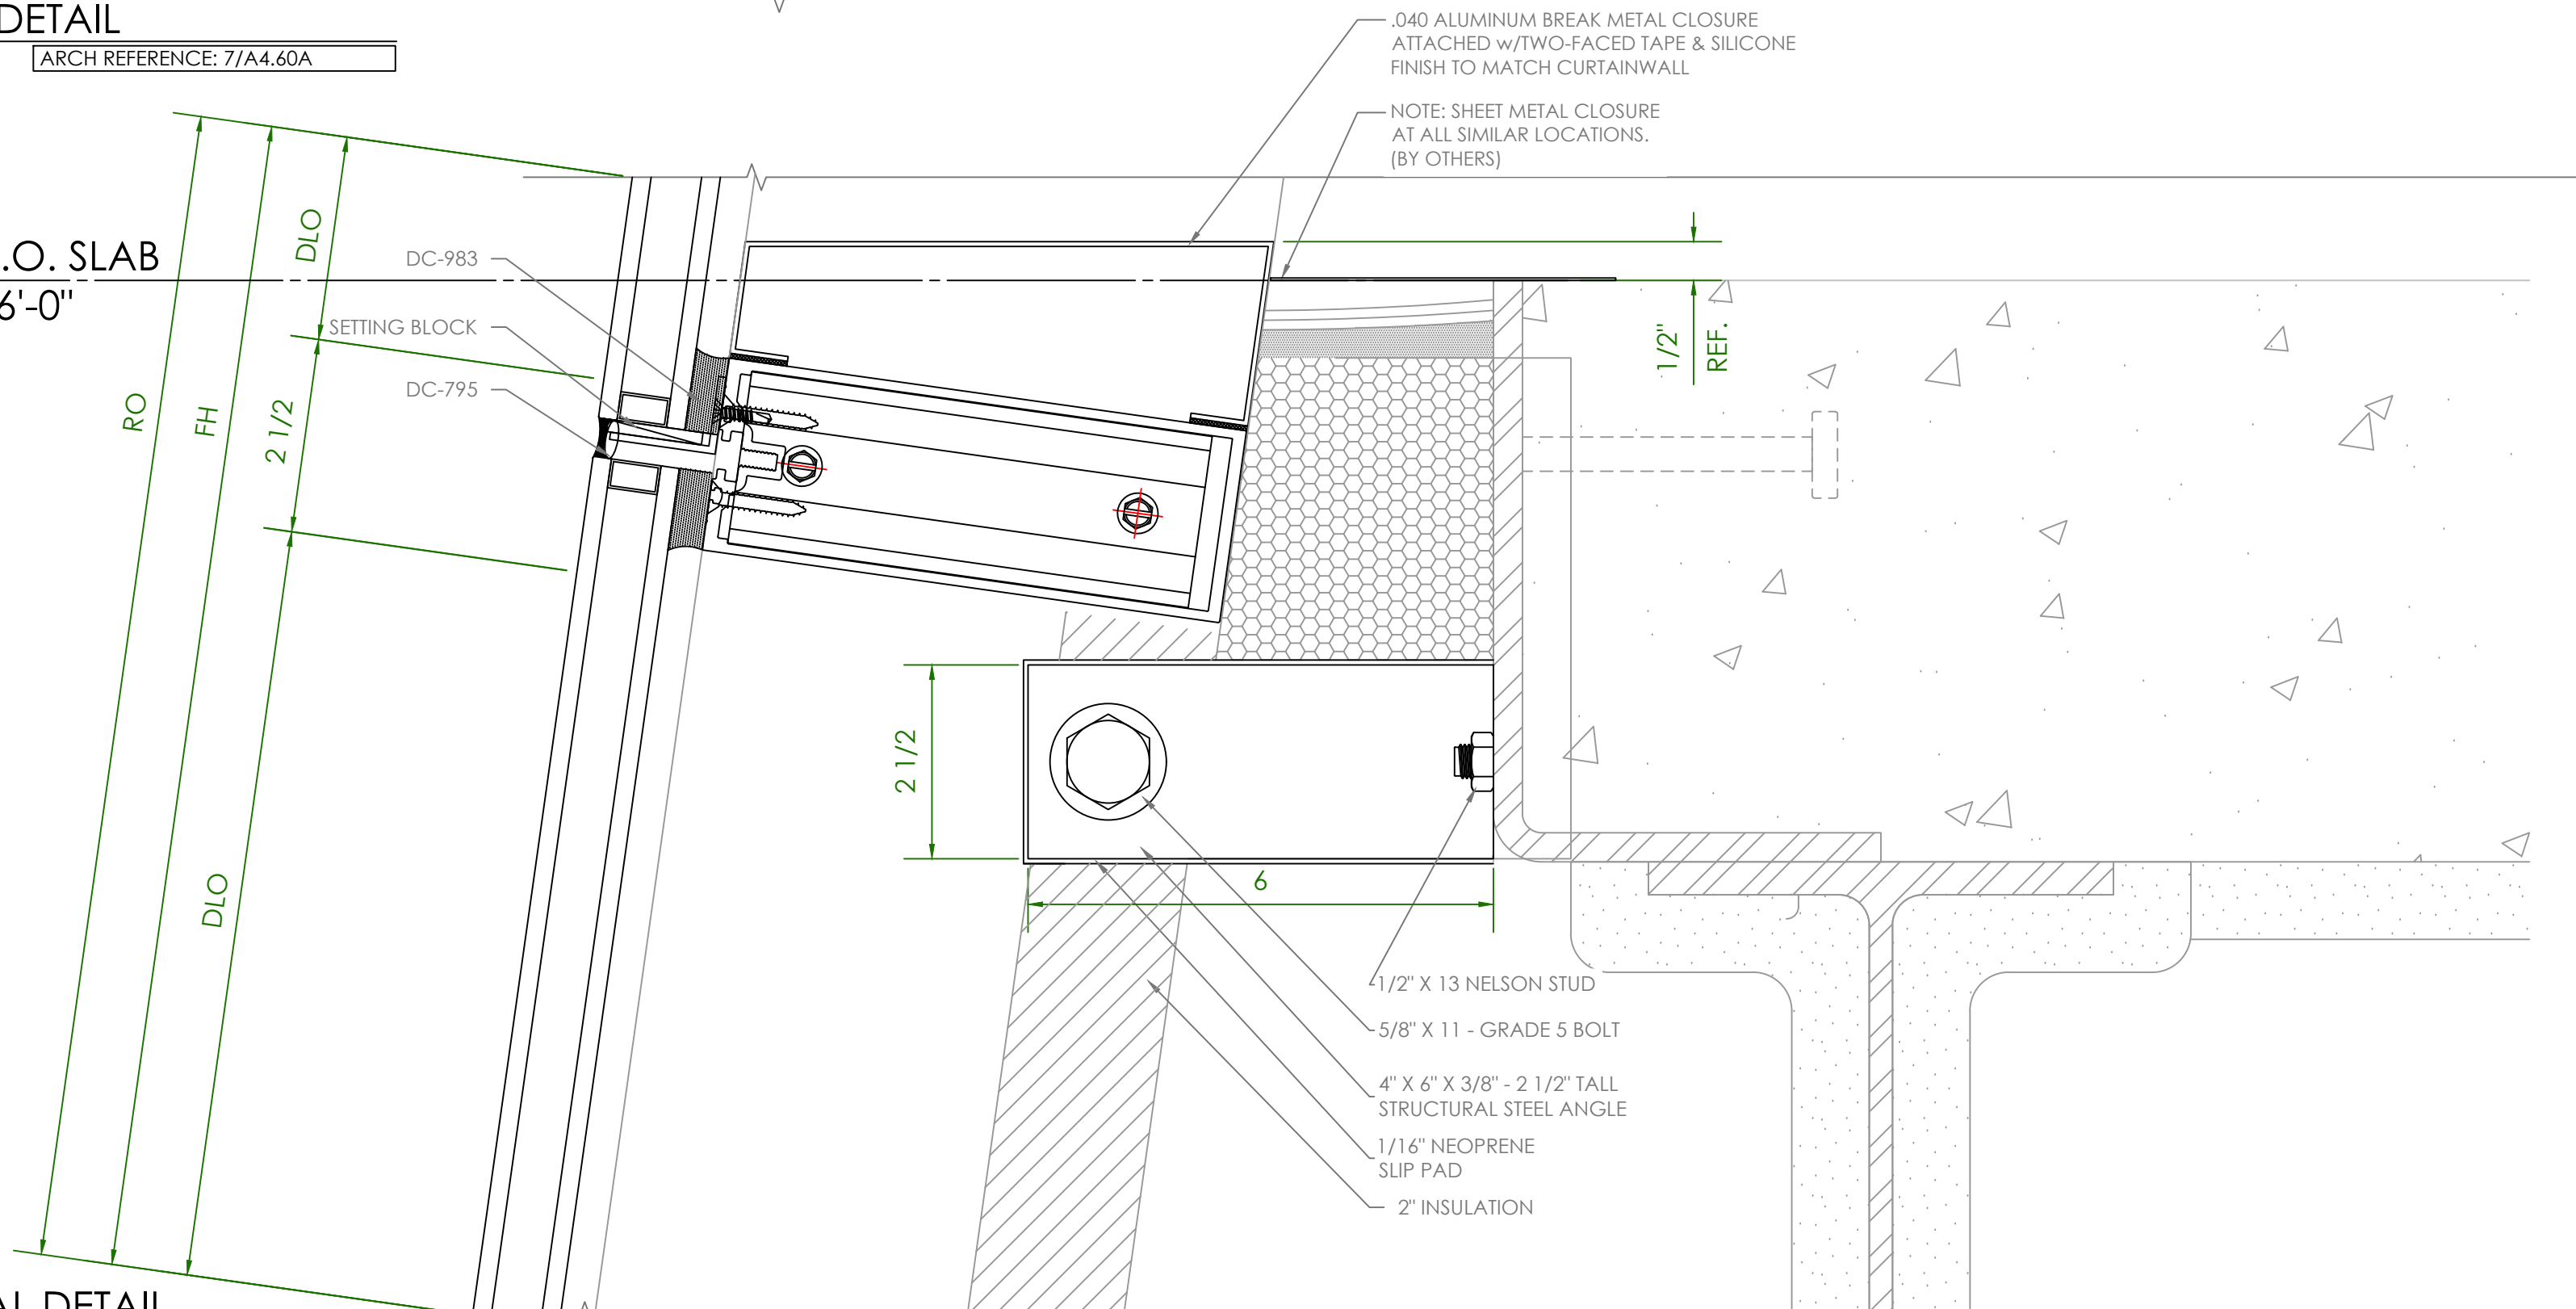



2 HORIZONTAL DETAIL
SCALE: 6" 1'-0" ARCH REFERENCE: 6/A4.60A

CURTAINWALL SAMPLE

DAYTONA STATE STUDENT CENTER

| PROJECT | PHASE | SHEET | |
|---------|-------|-------|---|
| 00000 | 00 | 414 | 1 |

CURTAINWALL SAMPLE

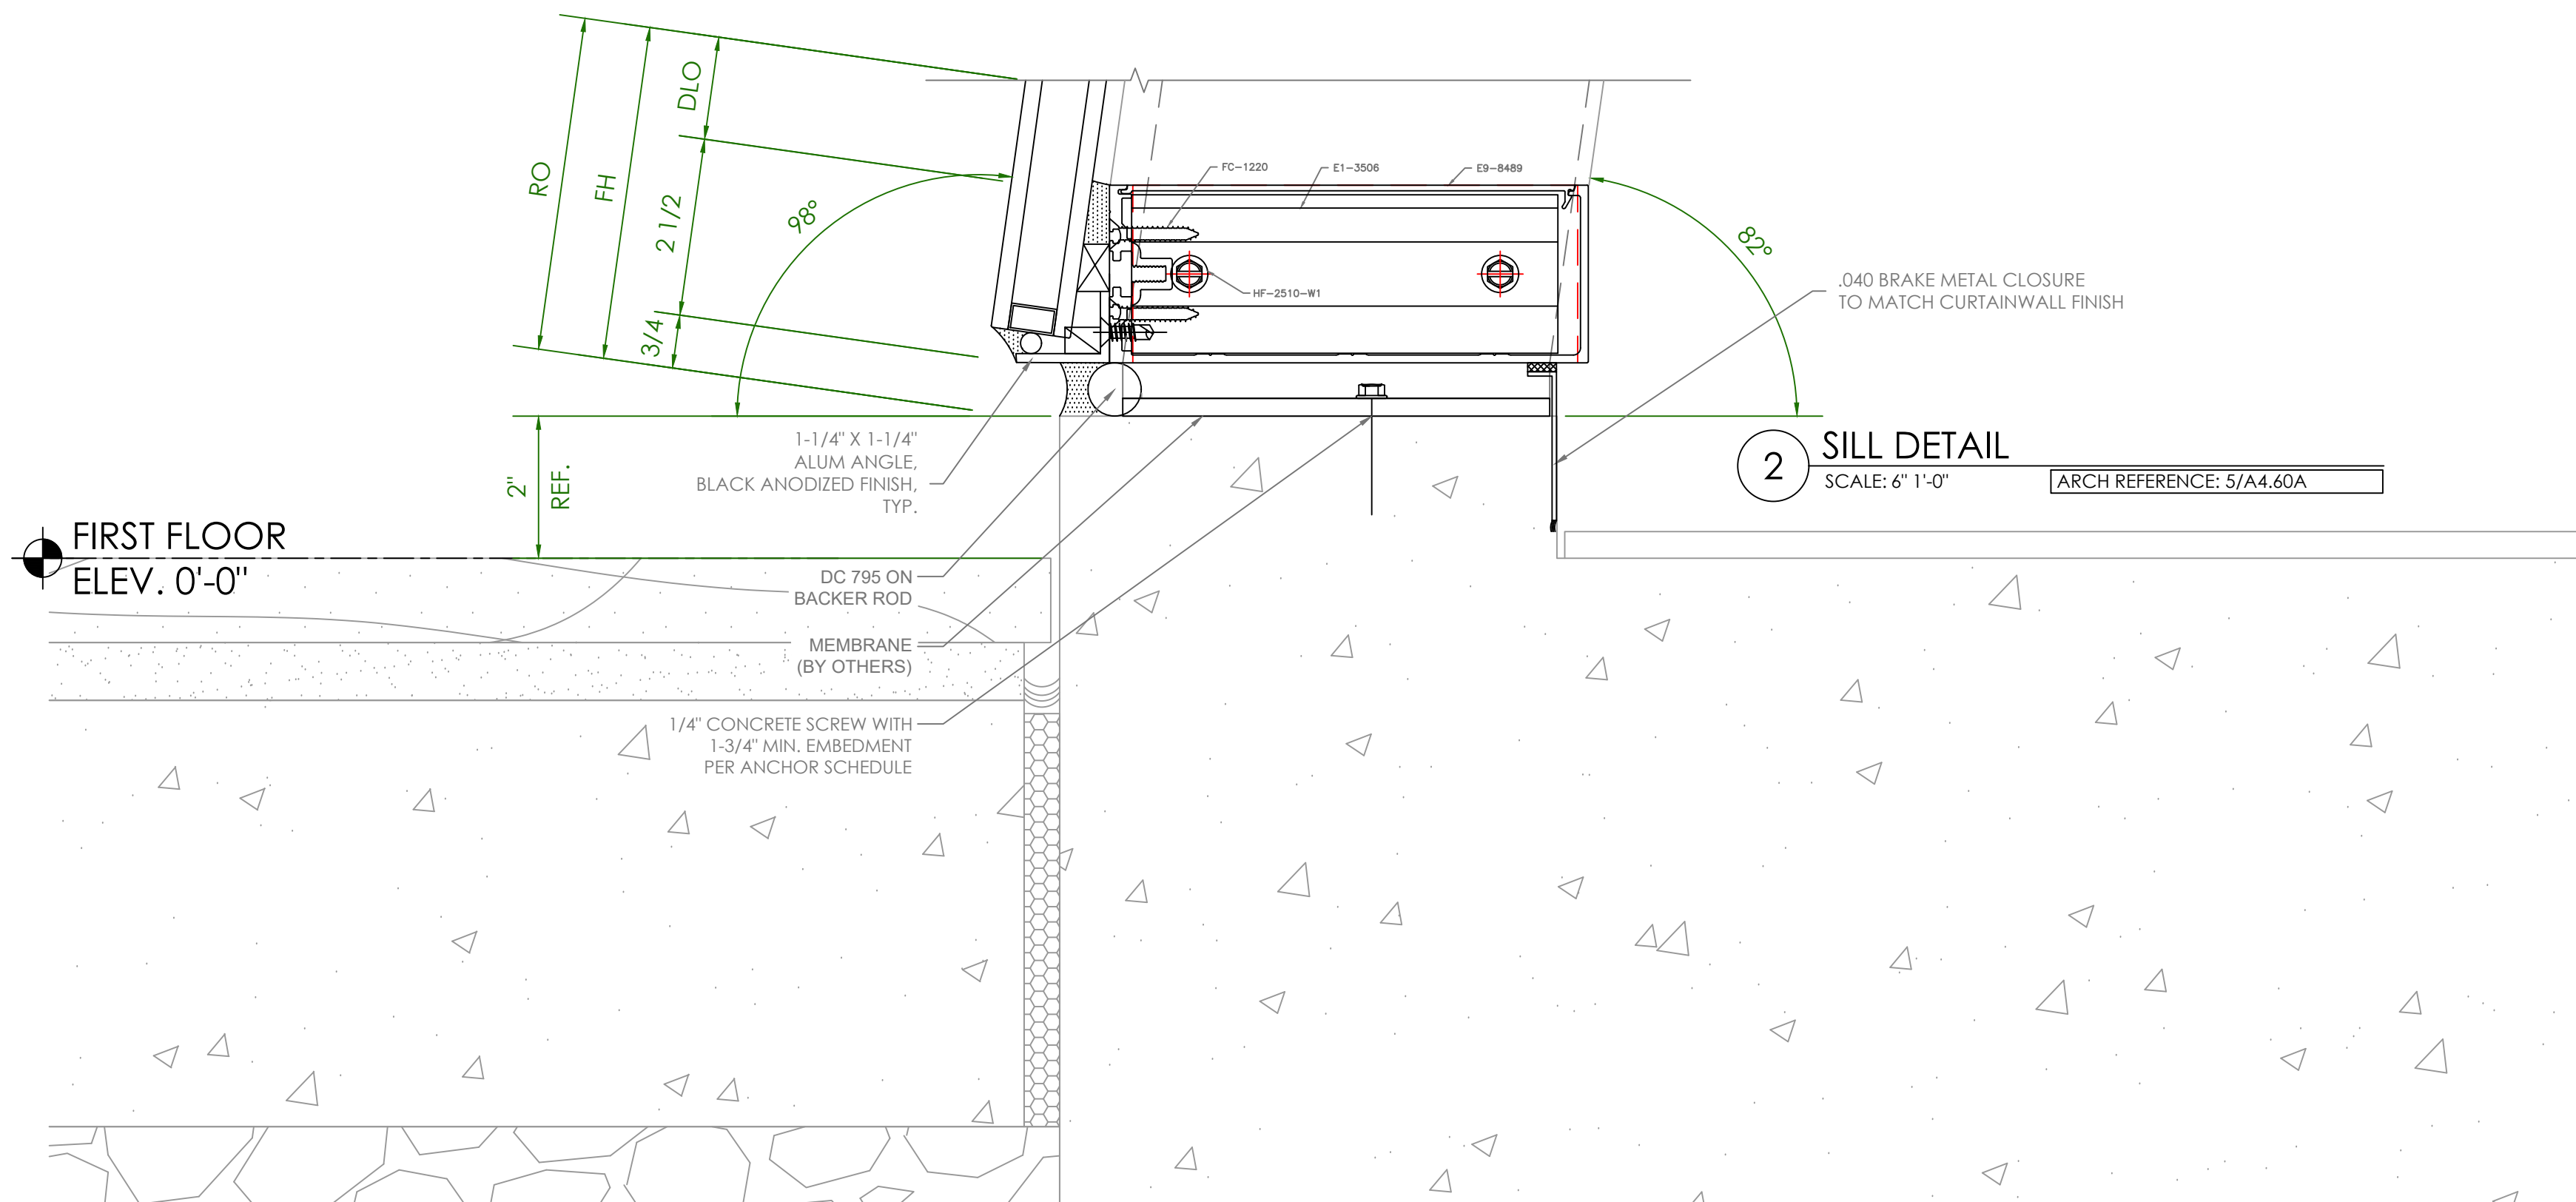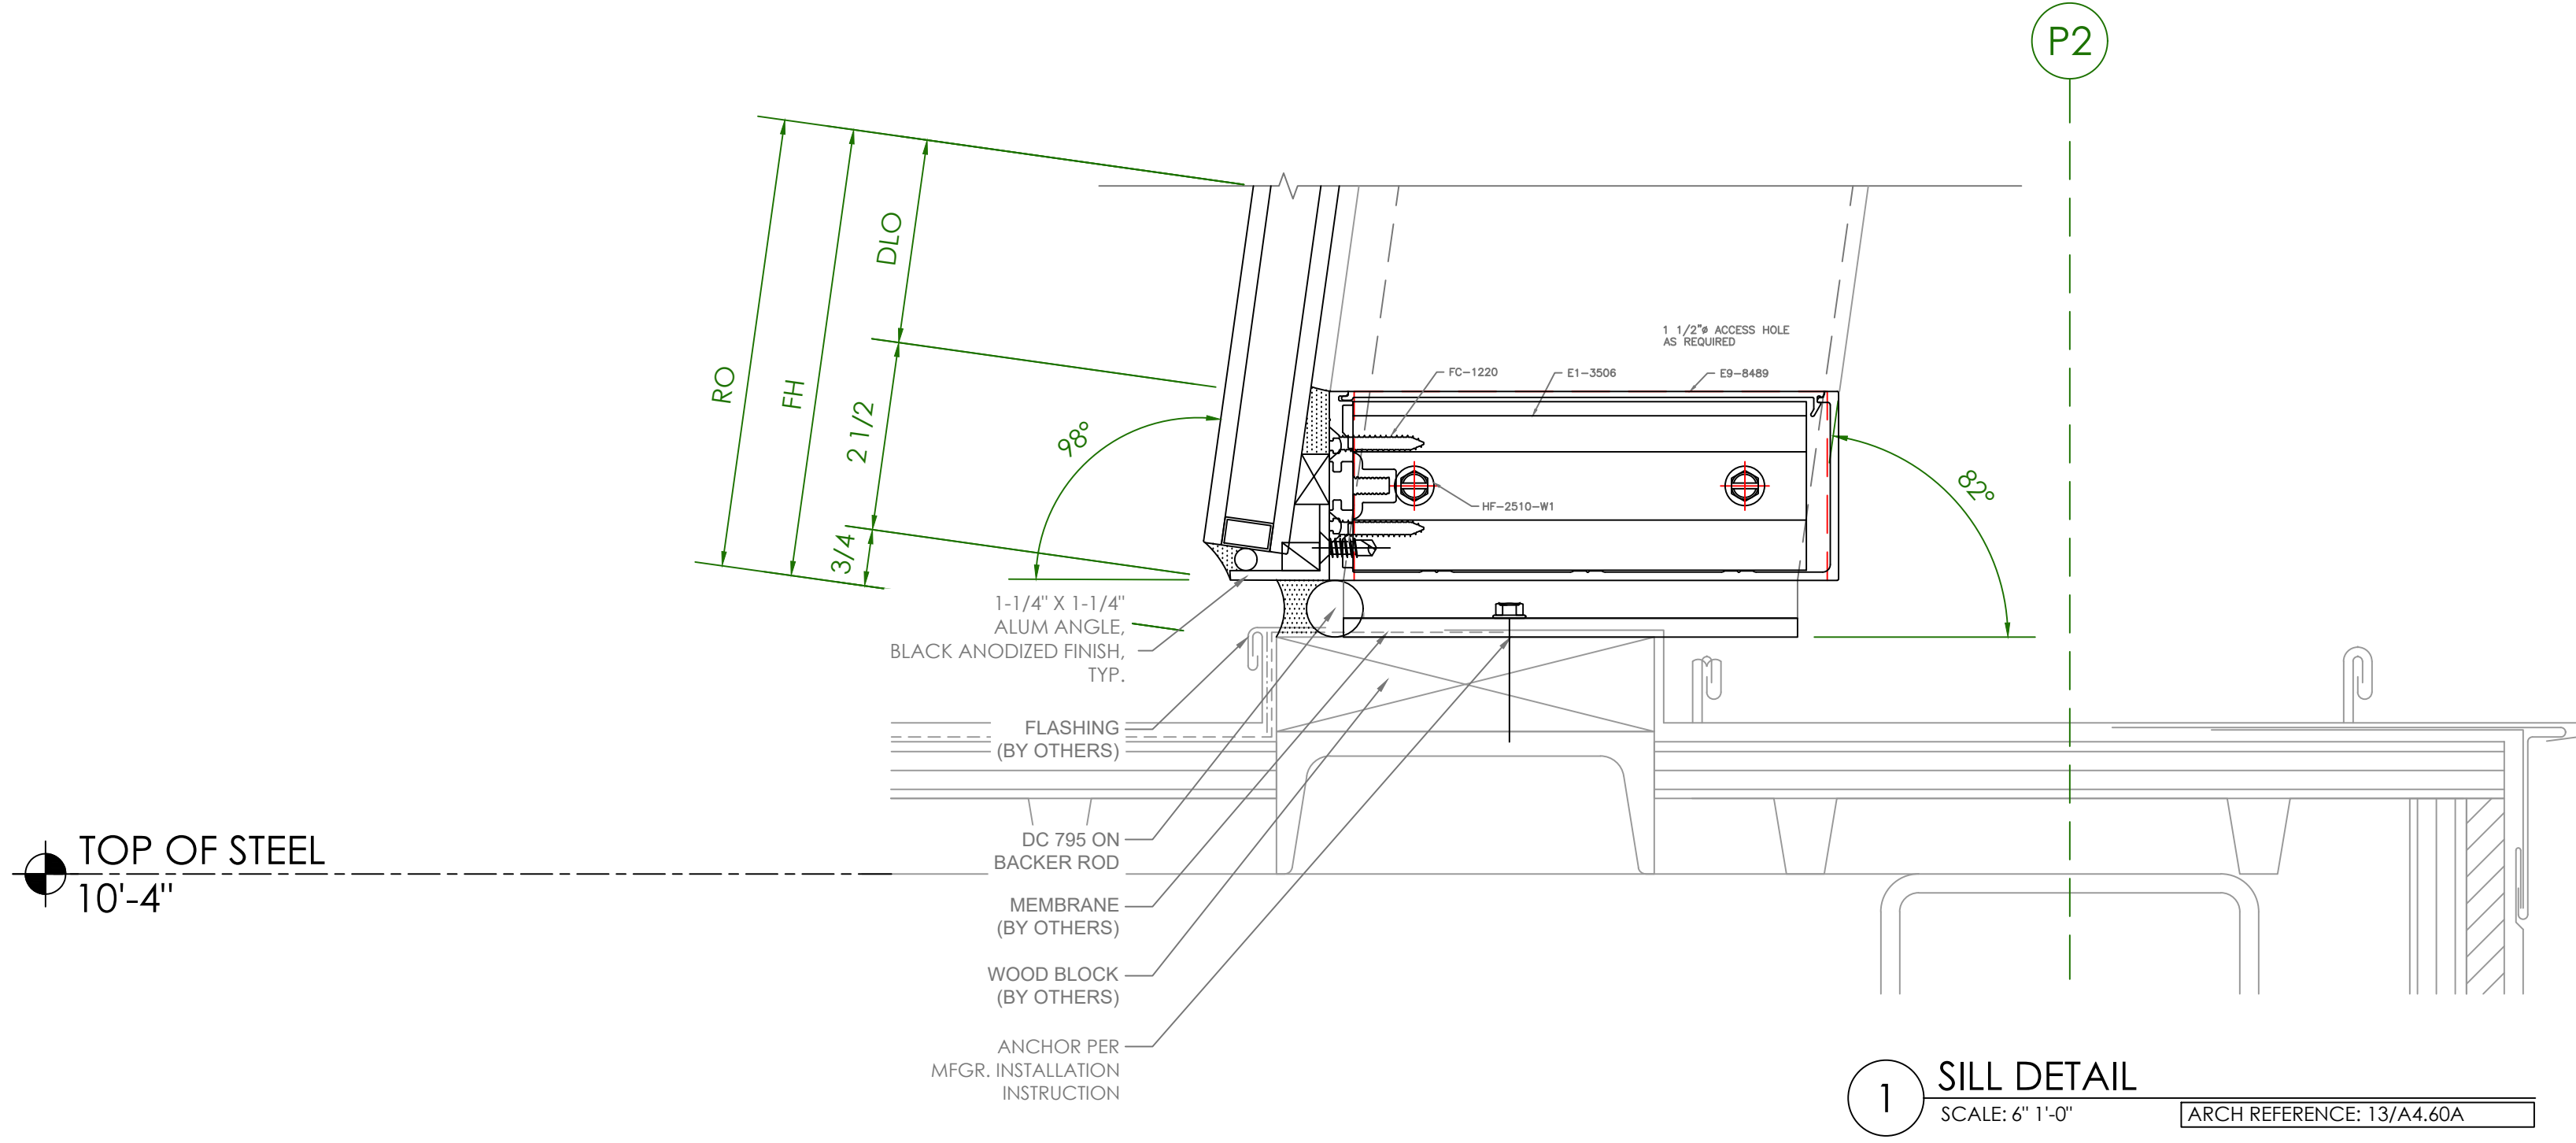

T.O. COPING
ELEVATION: 49'-2"

PREFORMED ALUMINUM
COPING (BY OTHERS).

1-1/4" X 1-1/4"
ALUM. ANGLE,
BLACK ANODIZED FINISH,
TYP.

DC 795 ON
BACKER ROD

ALUMINUM CLOSURE PLATE
(BY OTHERS)

WOOD BLOCK
(BY OTHERS)

3/4
2 1/2

RO
FH
DLO

HF-2510-W1
FC-1220 E1-3506 EB-6489

6

4

1/2" X 13 NELSON STUD

ROOF T.O. STEEL
ELEVATION: 47'-4 1/2"

5/8" X 11 - GRADE 5 BOLT
4" X 5" X 1/4"
STRUCTURAL STEEL ANGLE
1/16" NEOPRENE
SLIP PAD
2" INSULATION

1 HEAD DETAIL
SCALE: 6" 1'-0"

ARCH REFERENCE: 4/A4.60A

DLO
2 1/2
RO
FH
DLO

DC-983
SETTING BLOCK
DC-795

.040 ALUMINUM BREAK METAL CLOSURE
ATTACHED w/TWO-FACED TAPE & SILICONE
FINISH TO MATCH CURTAINWALL

2 HORIZONTAL DETAIL
SCALE: 6" 1'-0"


ARCH REFERENCE: -

CURTAINWALL SAMPLE

DAYTONA STATE STUDENT CENTER


| PROJECT | PHASE | SHEET | |
|---------|-------|-------|---|
| 00000 | 00 | 416 | 1 |

THIRD FL. T.O. SLAB
ELEVATION: 32'-0"

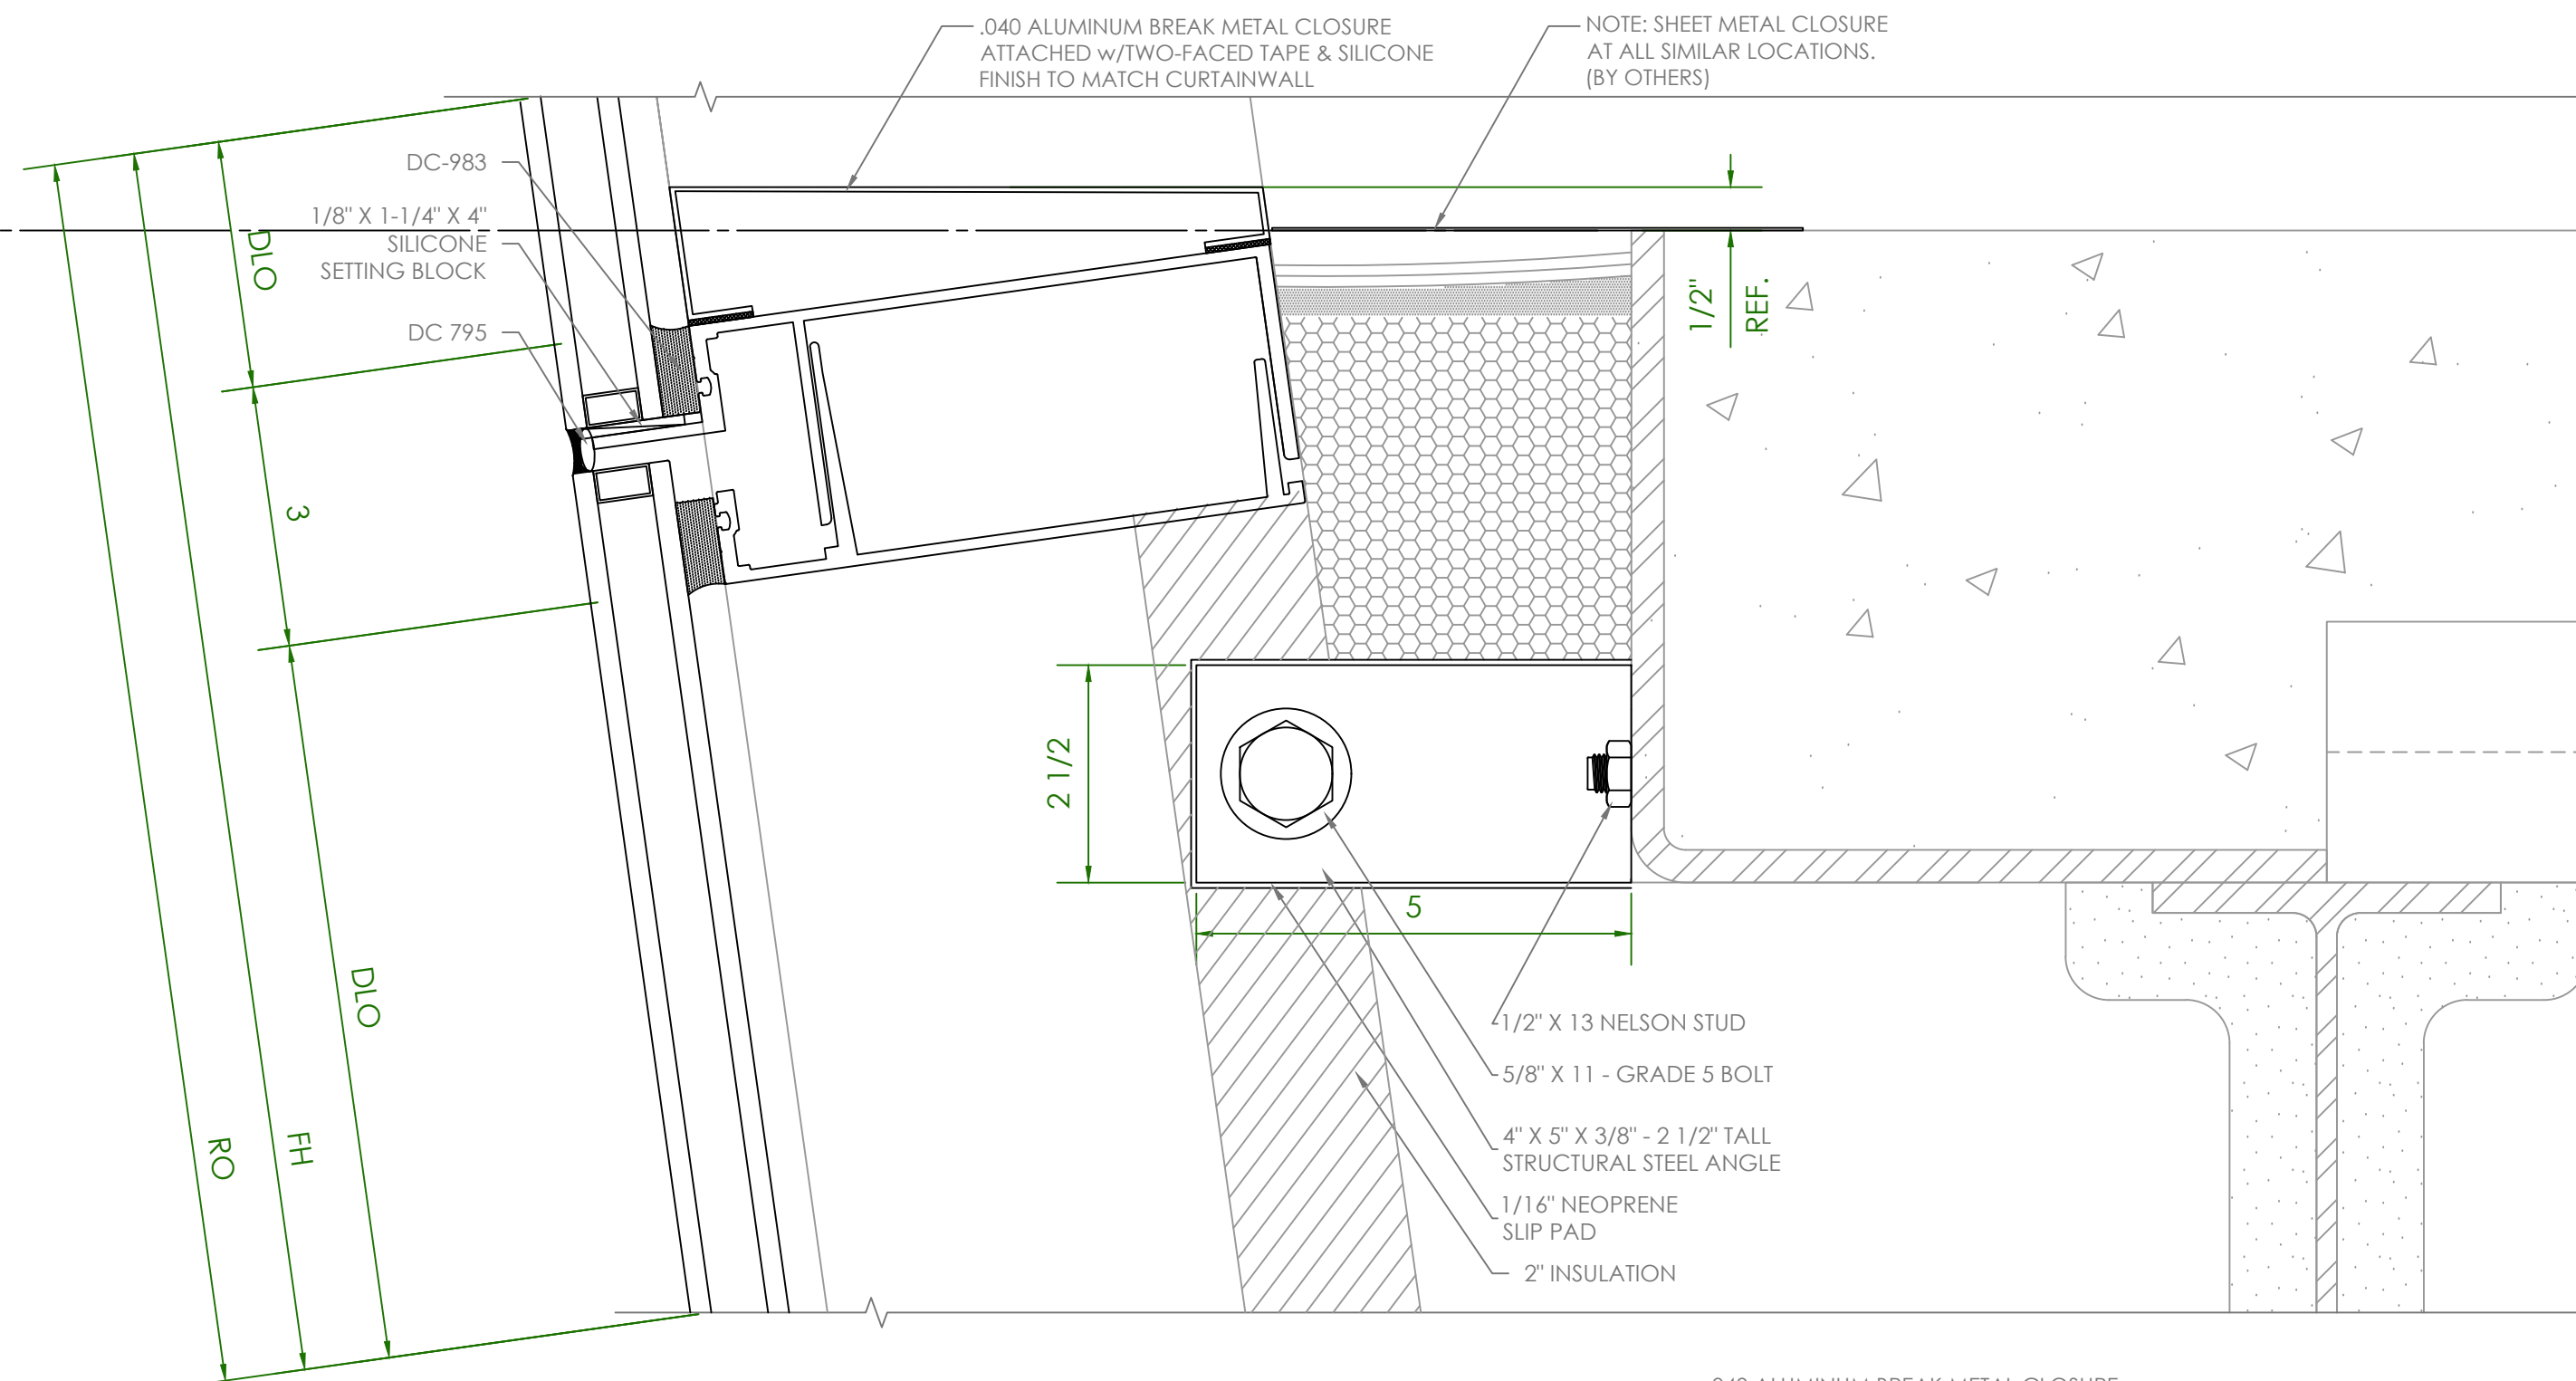

1 TWINSpan DETAIL
SCALE: 6" 1'-0" ARCH REFERENCE: 3/A4.60A


SECOND FL. T.O. SLAB
ELEVATION: 16'-0"

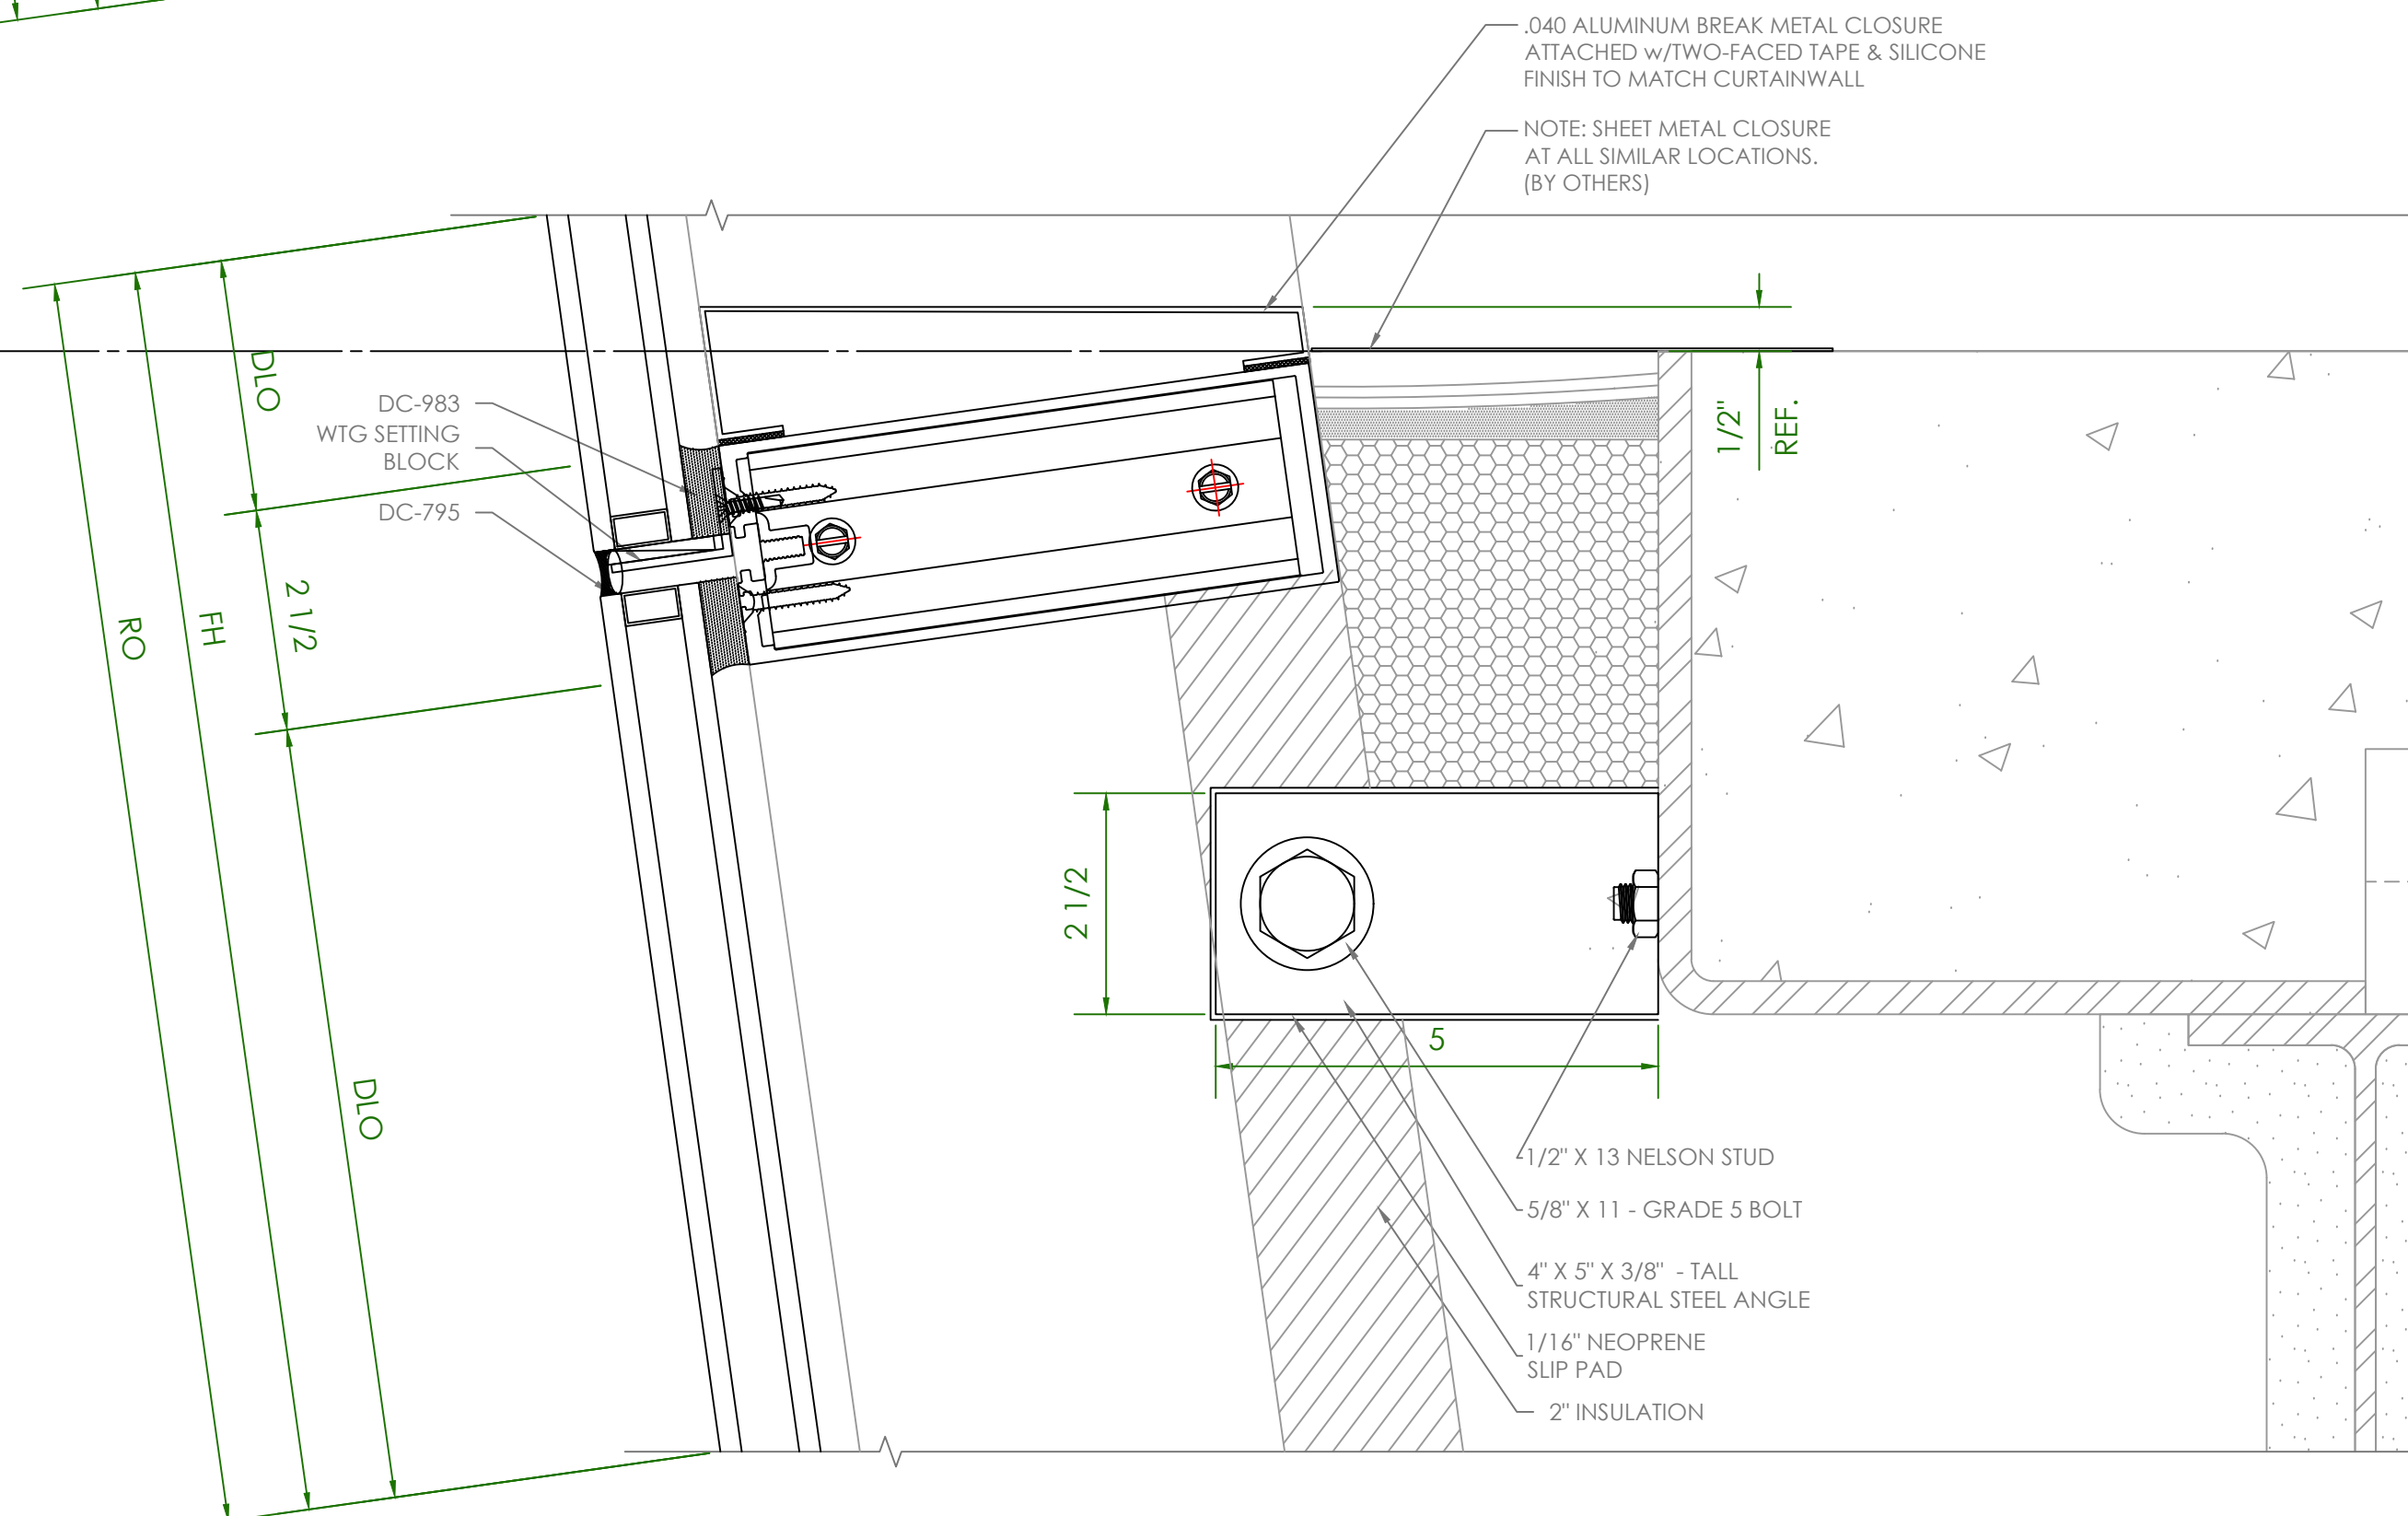

2 HORIZONTAL DETAIL
SCALE: 6" 1'-0" ARCH REFERENCE: 2/A4.60A


CURTAINWALL SAMPLE

| | | | |
|------------------------------|-------|-------|---|
| DAYTONA STATE STUDENT CENTER | | | |
| PROJECT | PHASE | SHEET | |
| 00000 | 00 | 417 | 1 |

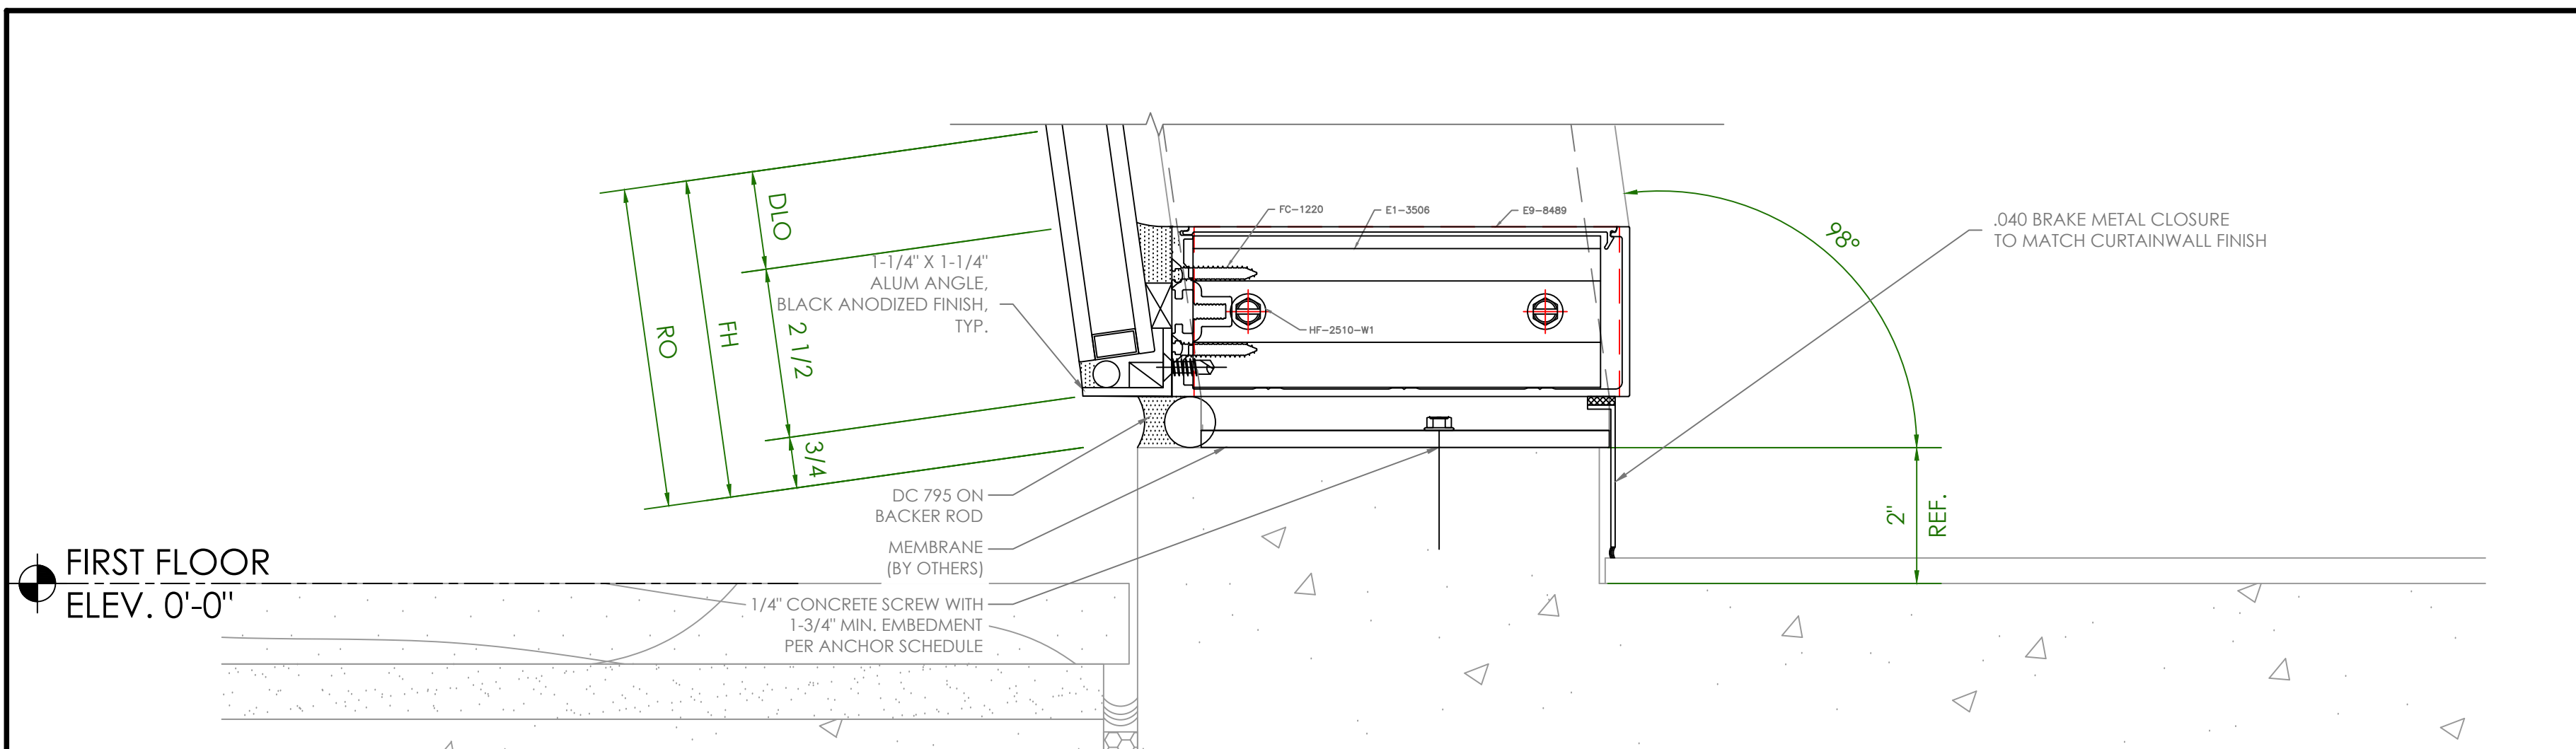


FIRST FLOOR
ELEV. 0'-0"

1 SILL DETAIL
SCALE: 6" 1'-0" ARCH REFERENCE: 1/A4.60A

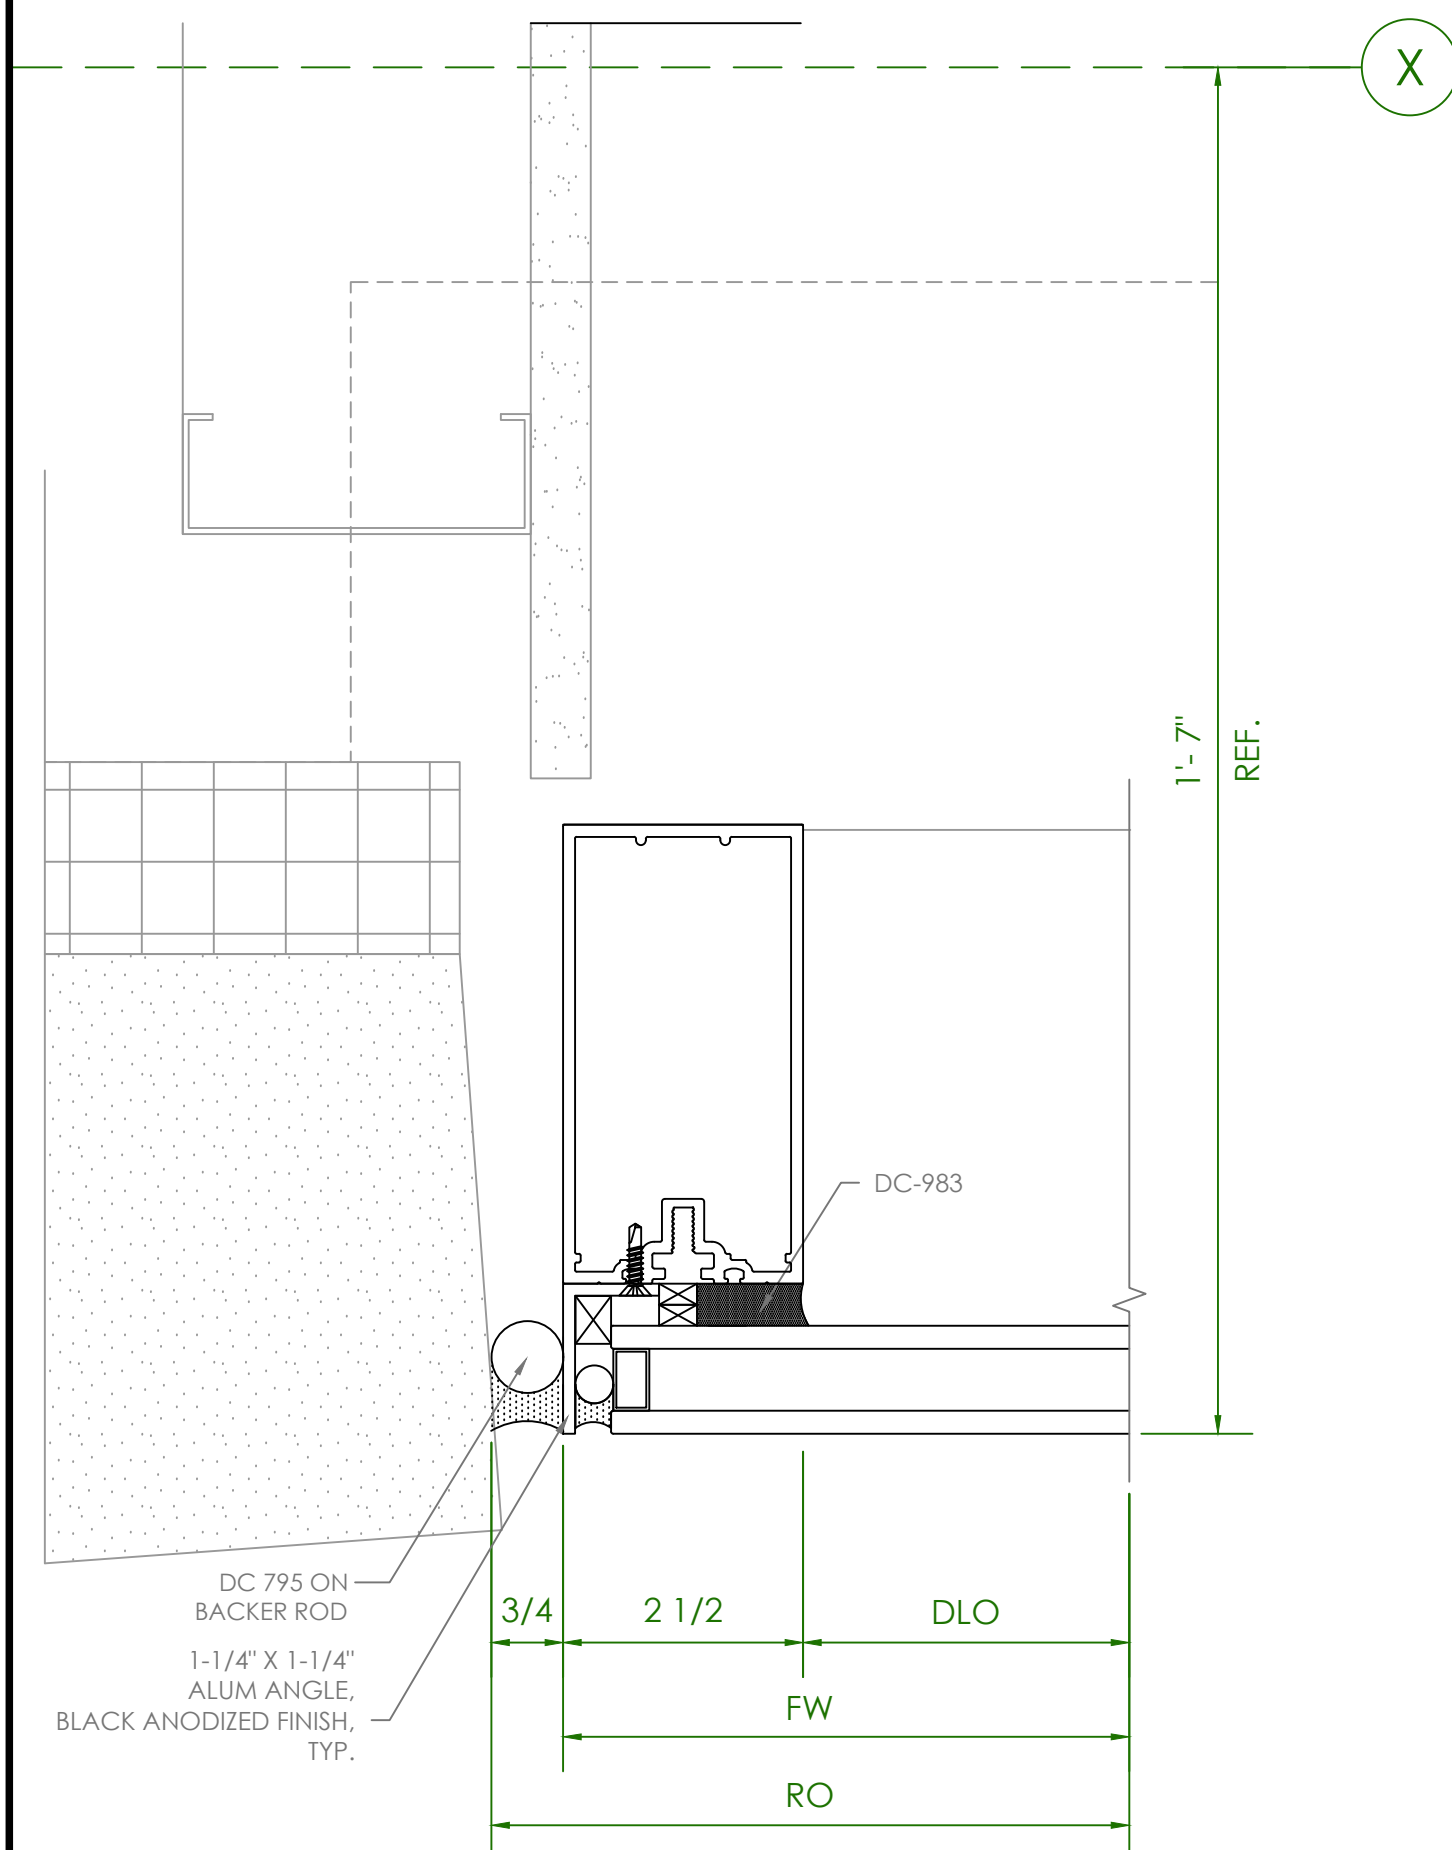


2 JAMB DETAIL
SCALE: 6" 1'-0" ARCH REFERENCE: 5/A4.26C OPP.

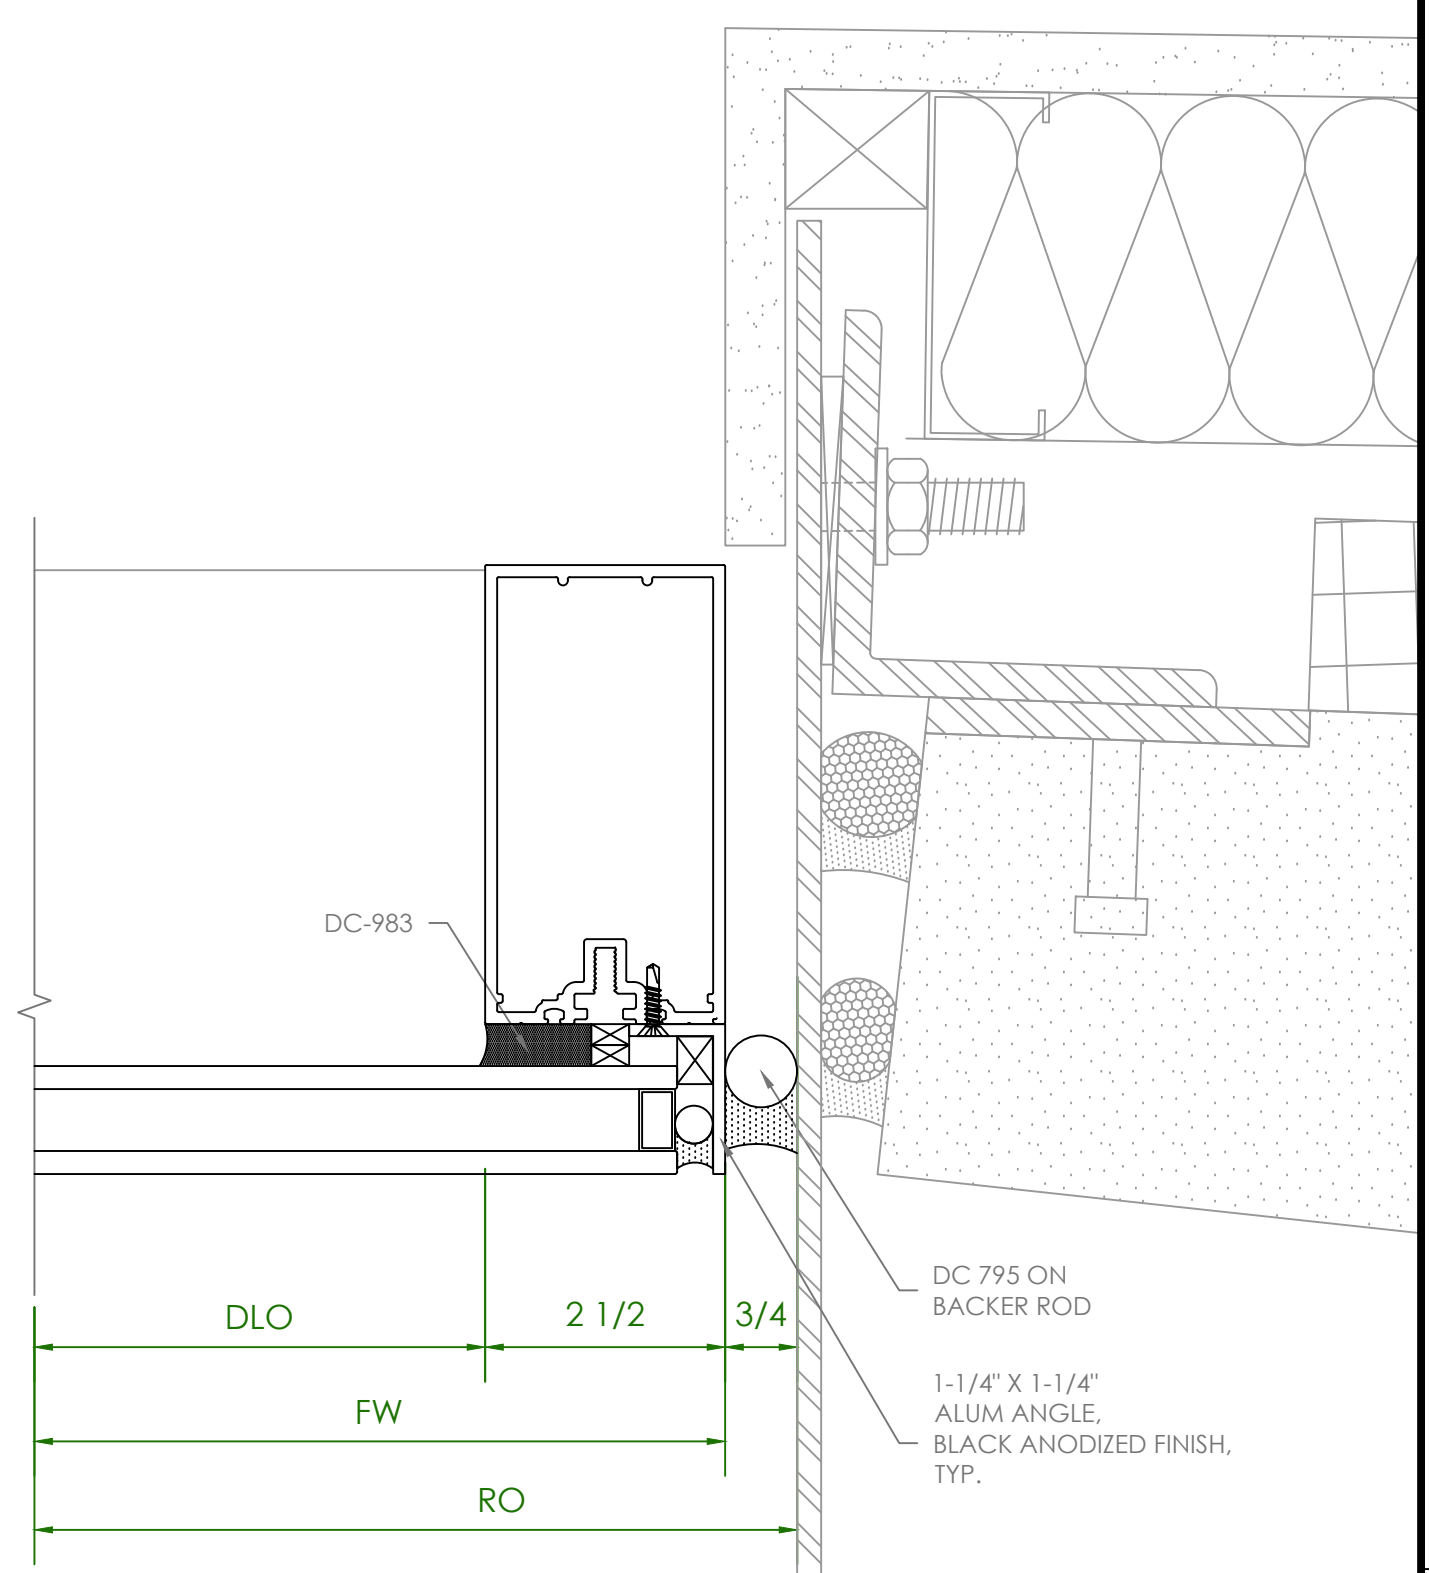


3 JAMB DETAIL
SCALE: 6" 1'-0" ARCH REFERENCE: 3/A4.22A OPP.

CURTAINWALL SAMPLE


| | | | |
|------------------------------|-------|-------|---|
| DAYTONA STATE STUDENT CENTER | | | |
| PROJECT | PHASE | SHEET | 1 |
| 00000 | 00 | 418 | |

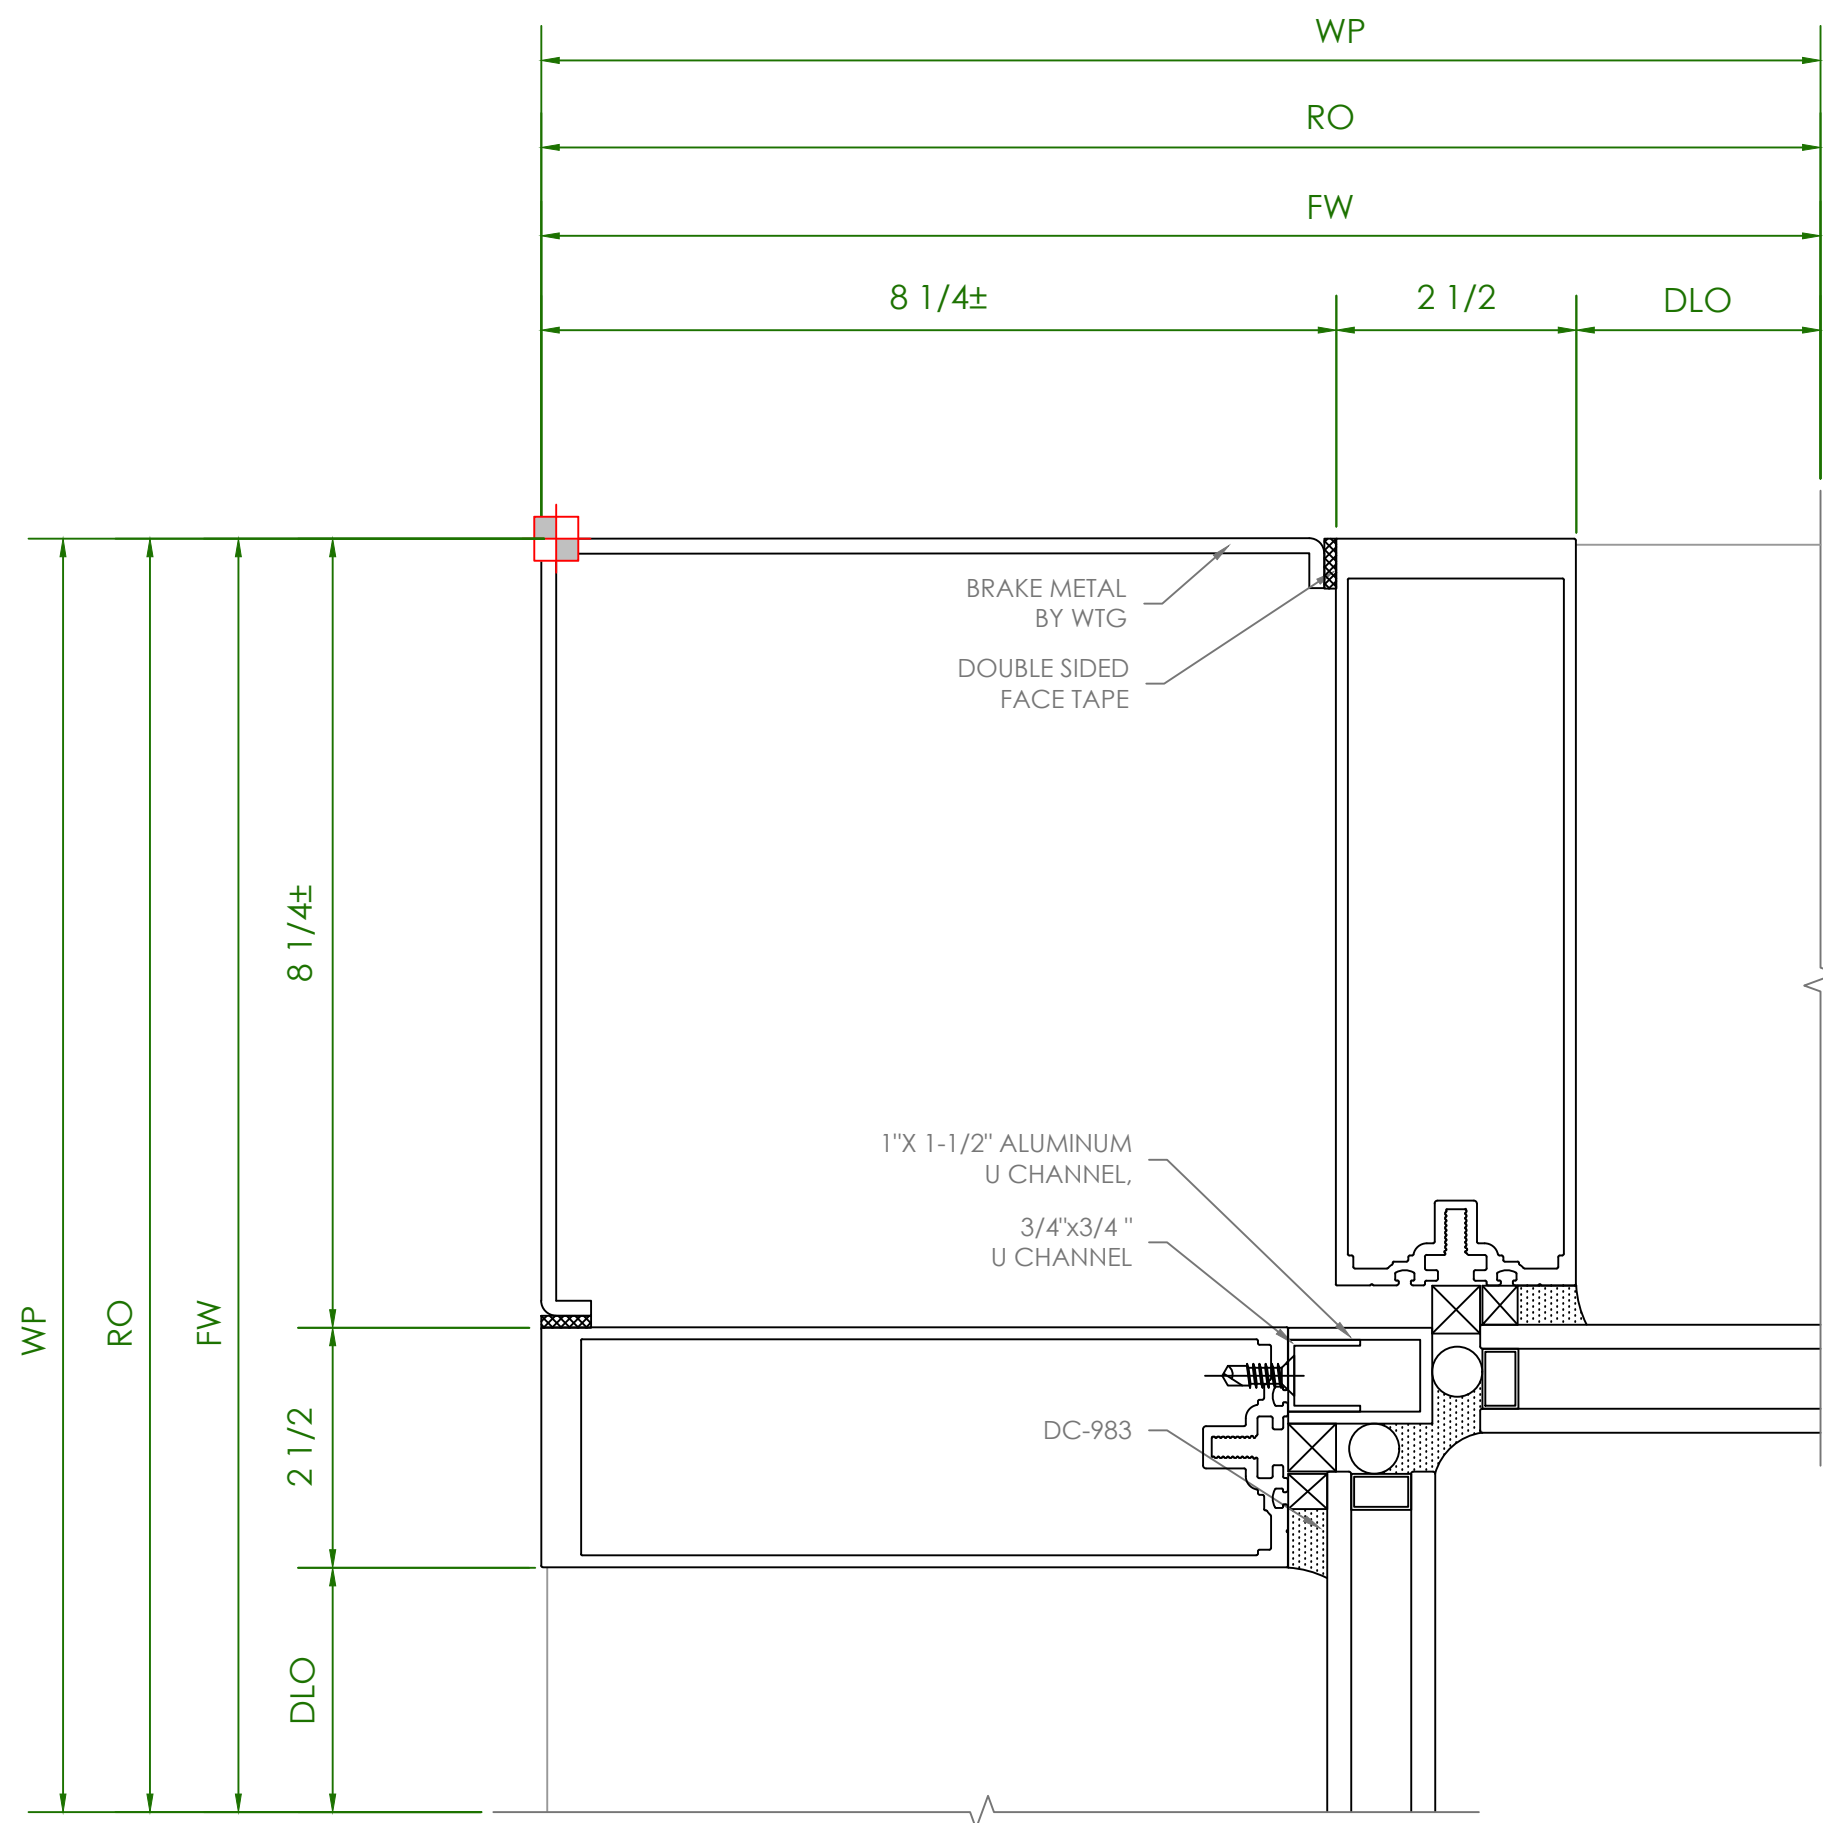


2 CORNER DETAIL
SCALE: 6" 1'-0" ARCH REFERENCE: 12/A4.60A

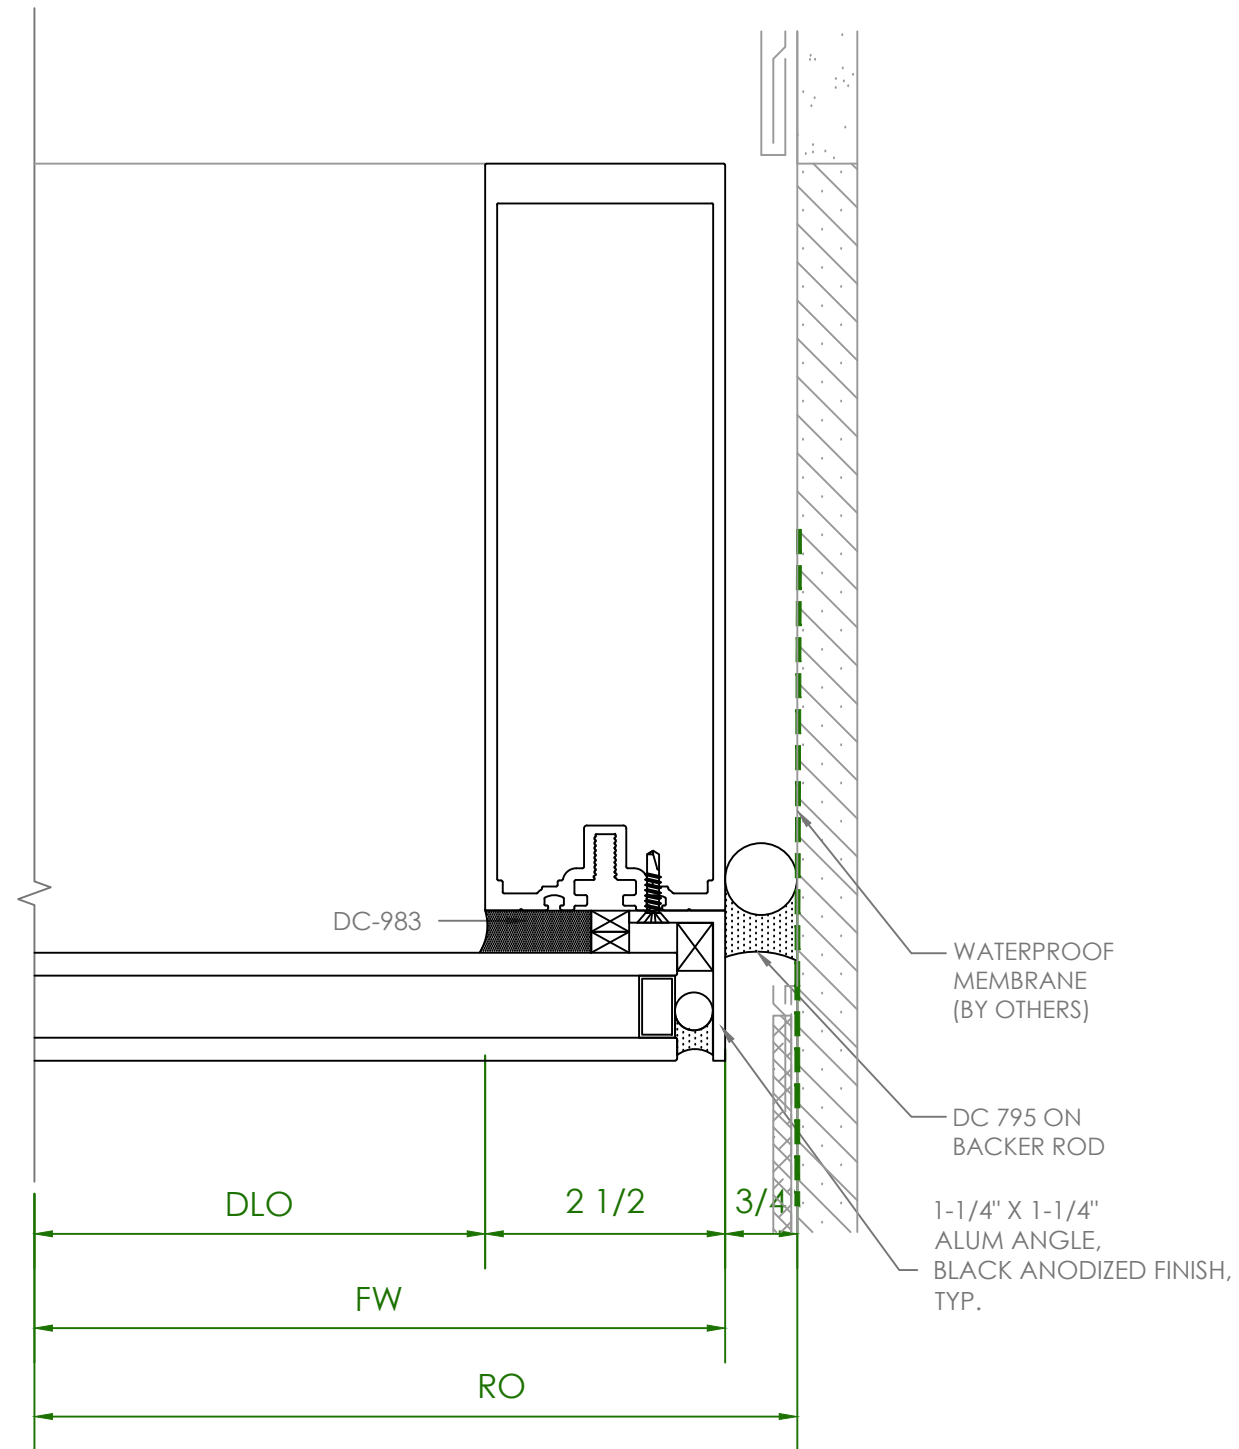

3 JAMB DETAIL
SCALE: 6" 1'-0" ARCH REFERENCE: 9/A4.60A

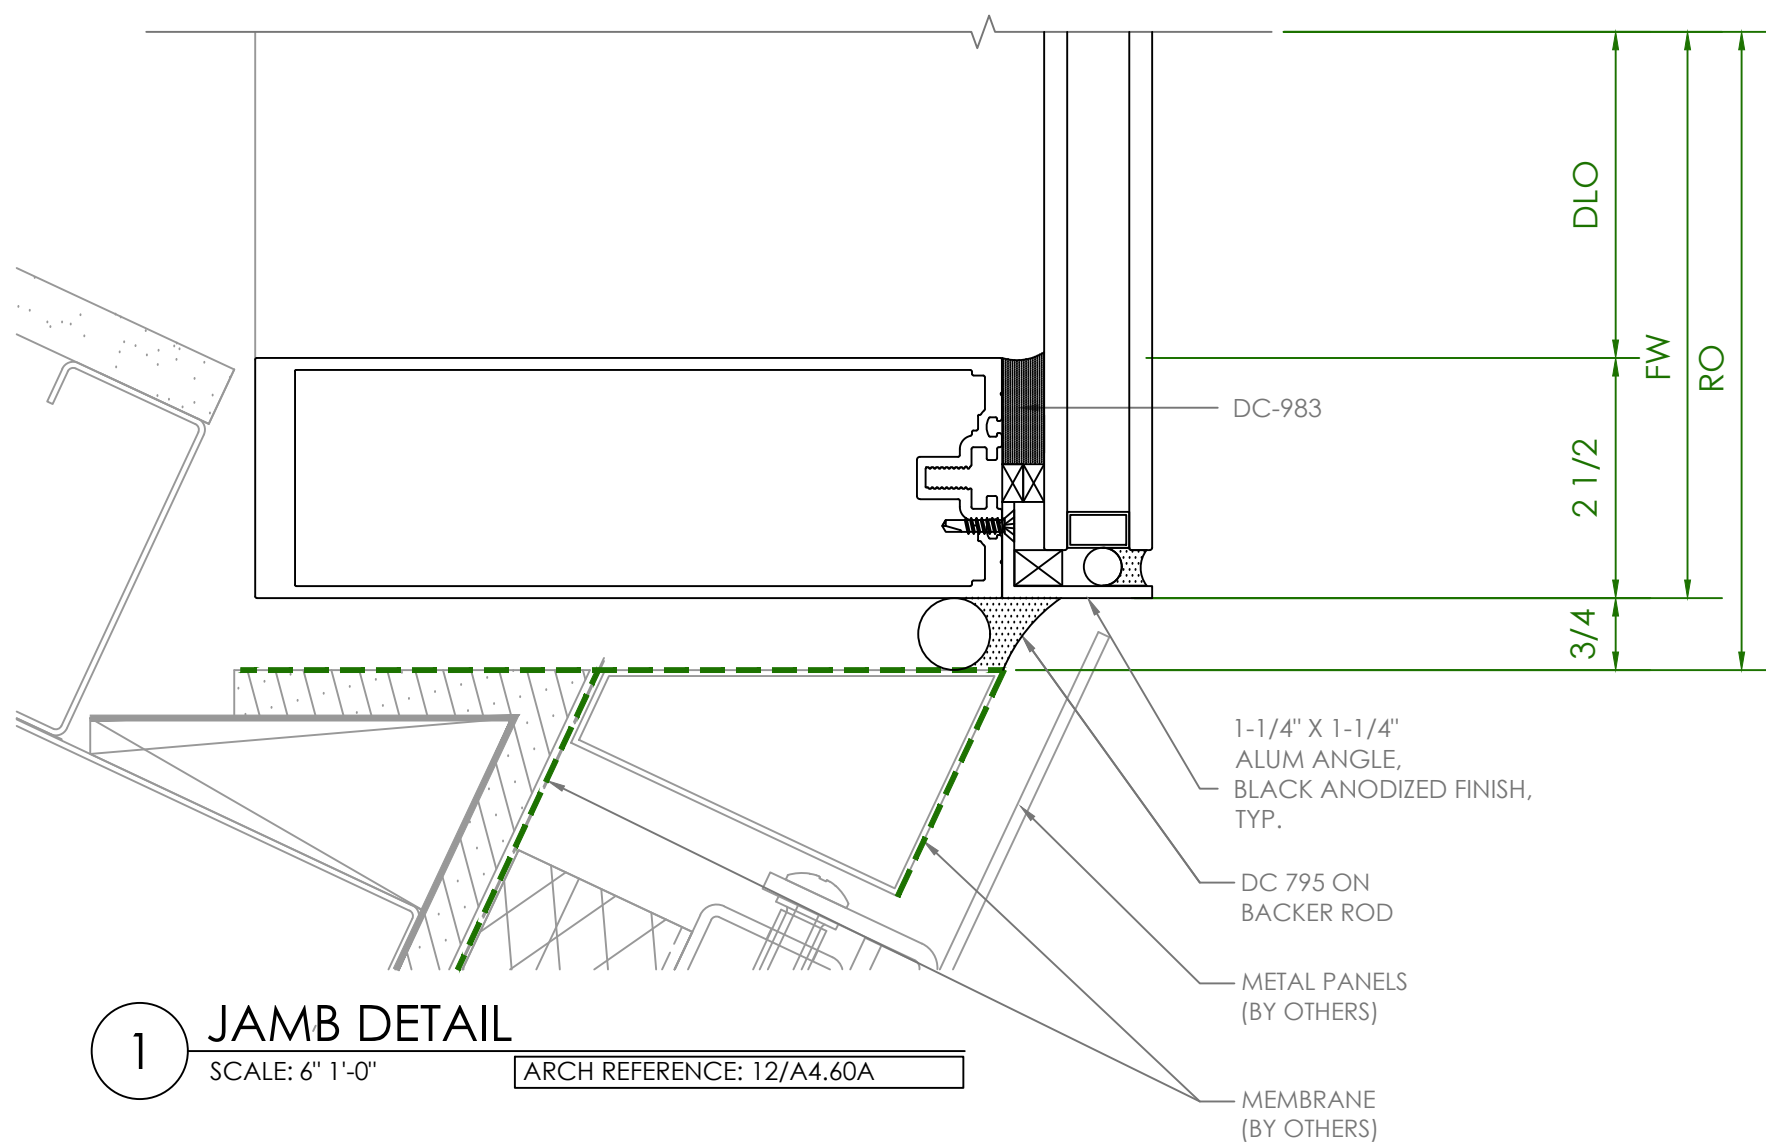

1 JAMB DETAIL
SCALE: 6" 1'-0" ARCH REFERENCE: 12/A4.60A

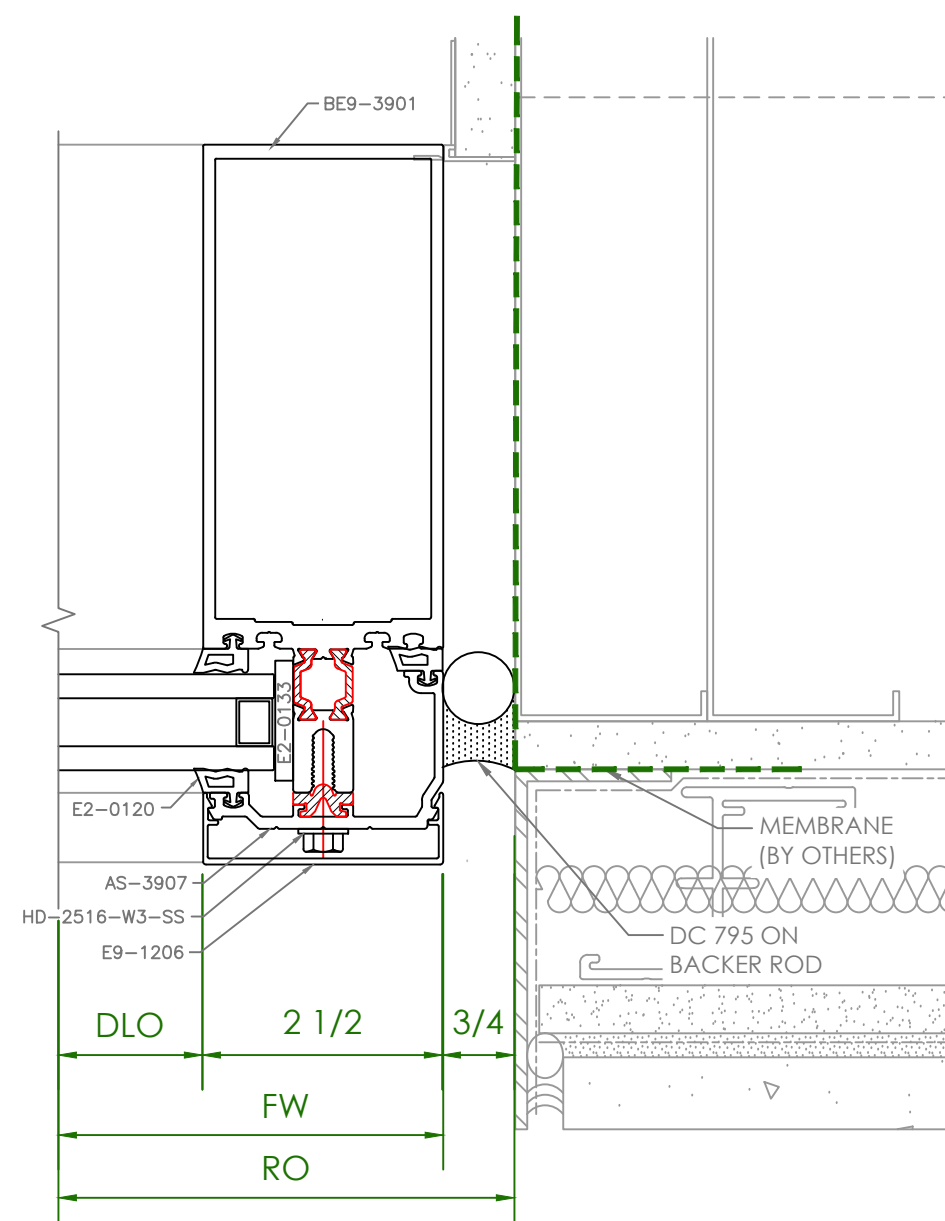


4 JAMB DETAIL
SCALE: 6" 1'-0" ARCH REFERENCE: 2/A4.39A

CURTAINWALL SAMPLE

T.O. COPING
ELEVATION: 50'-0"

ROOF T.O. STEEL
ELEVATION: 47'-4 1/2"

OUTRIGGERS
(BY OTHERS).

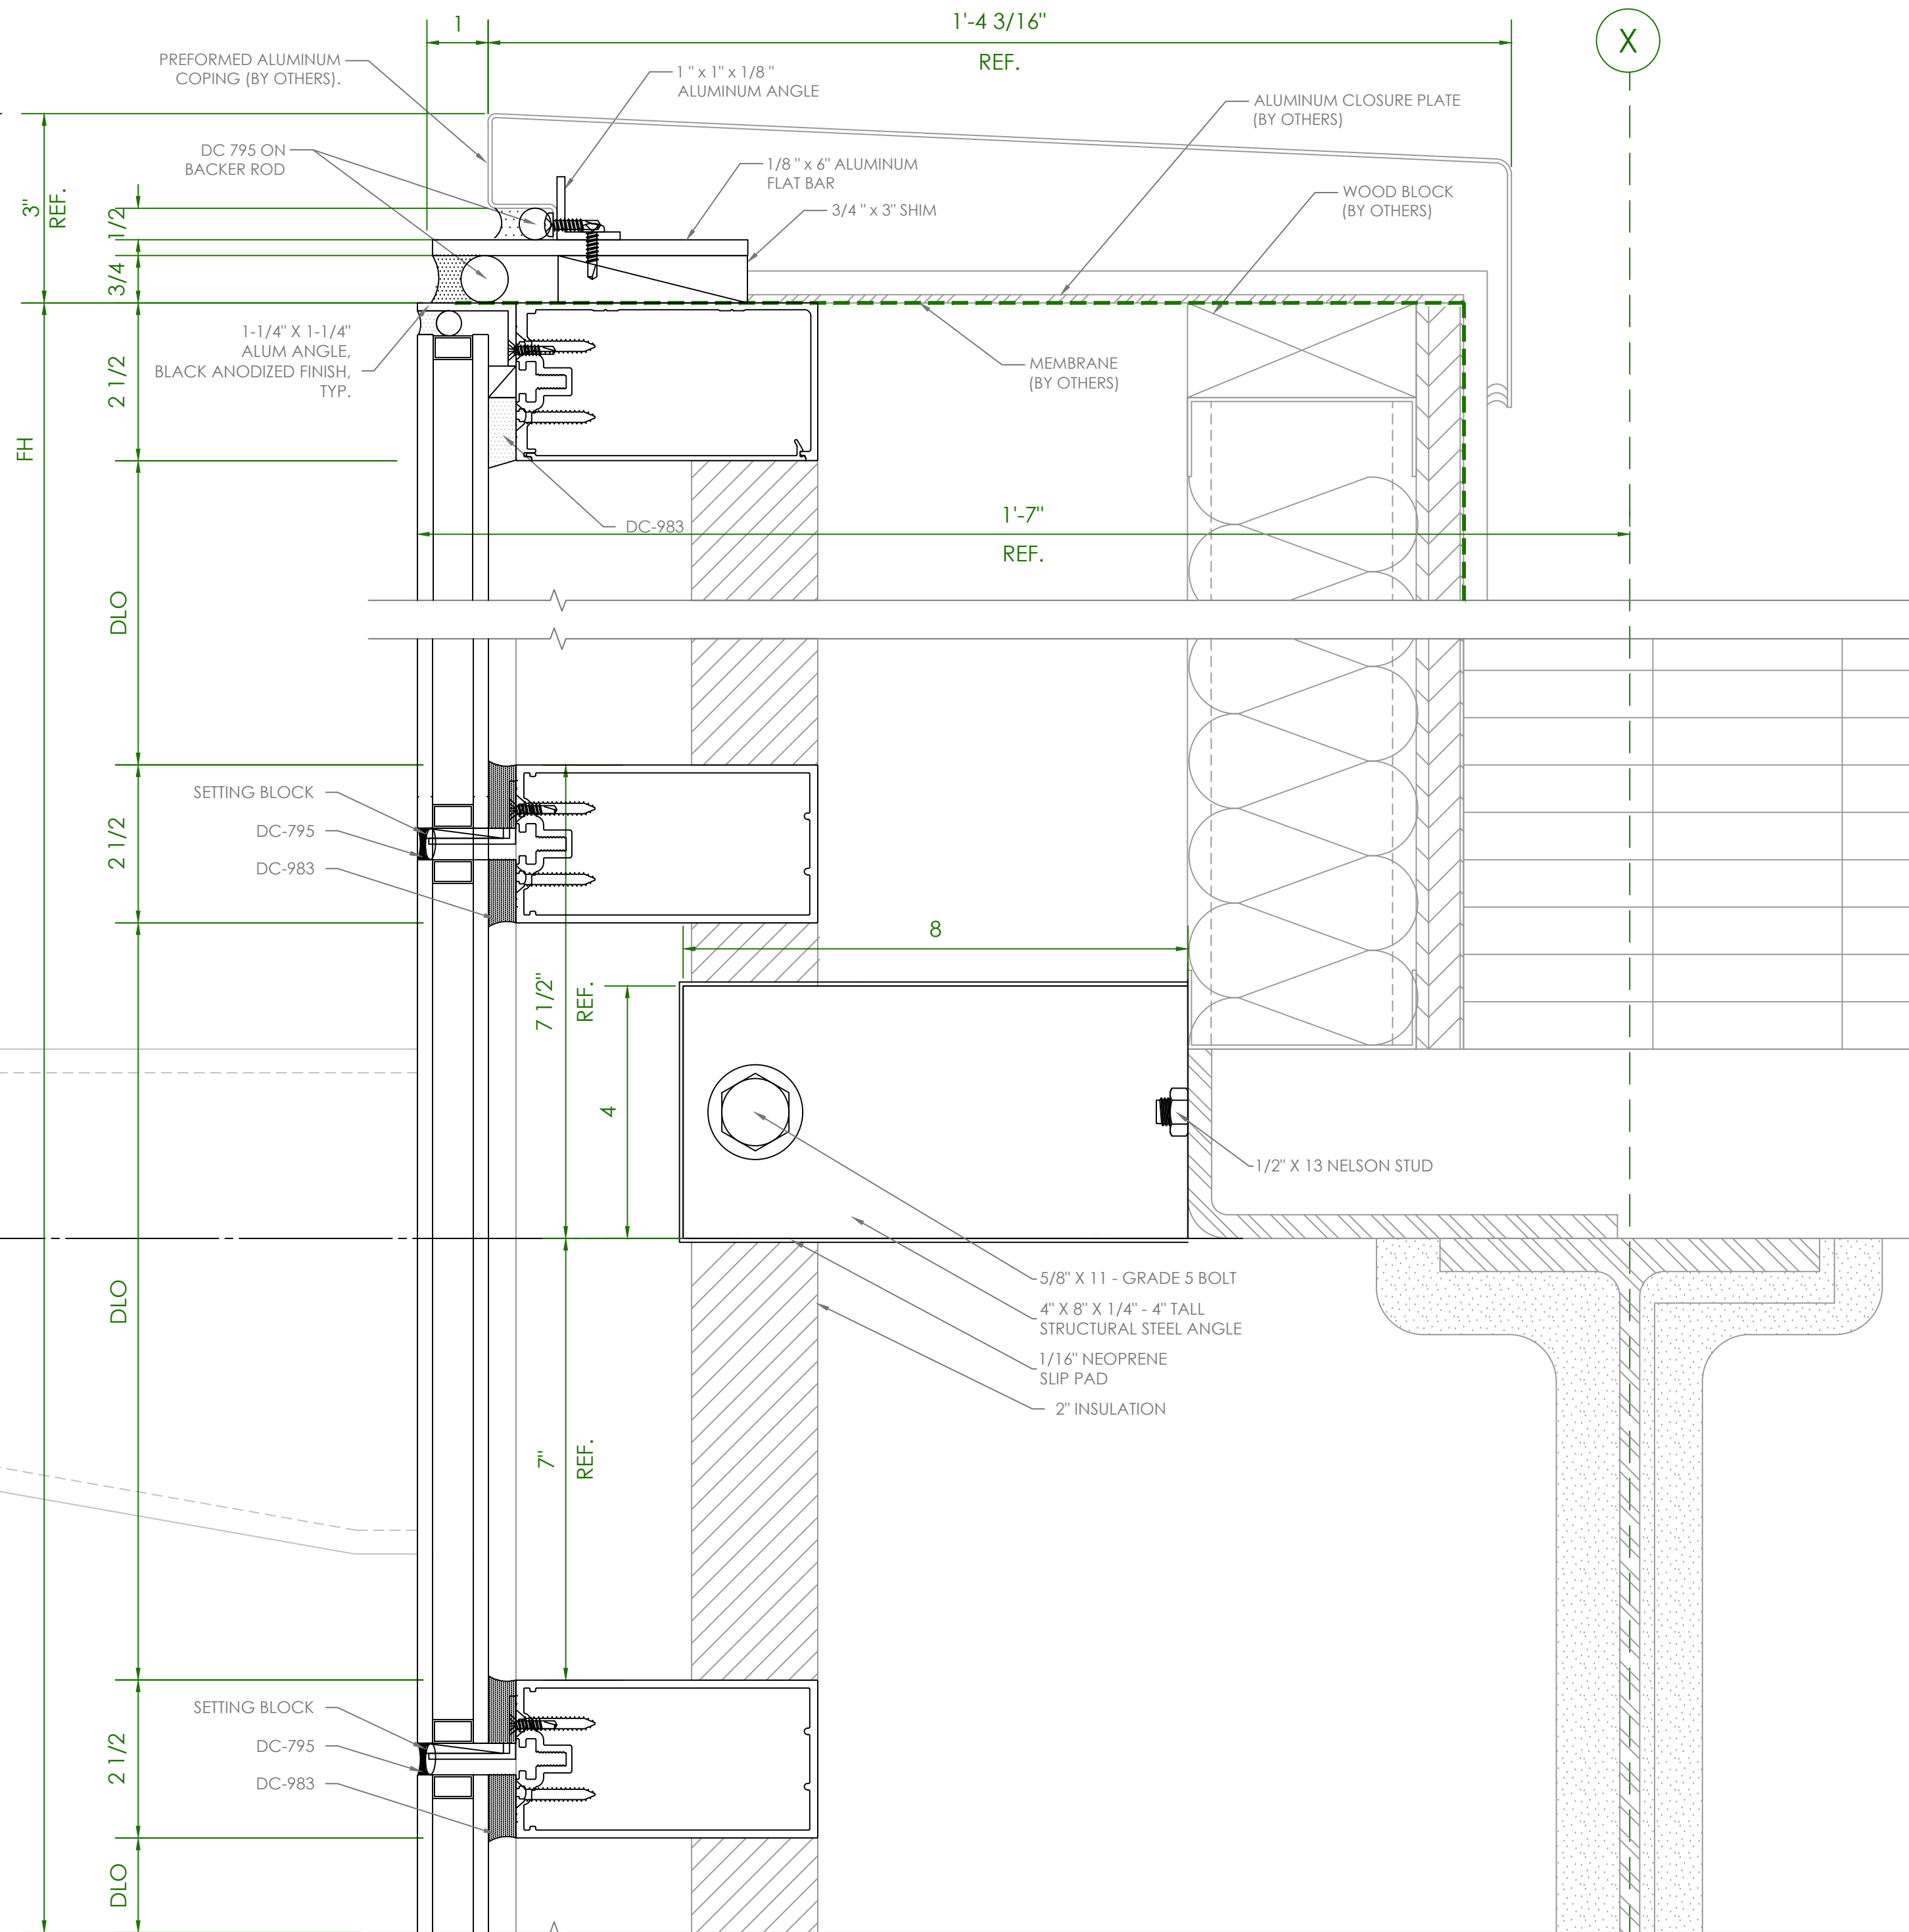

1 HEAD @ COPING
SCALE: 6"=1'-0"


ARCH REFERENCE: 3/A4.26B

CURTAINWALL SAMPLE

| | | | |
|------------------------------|-------|-------|---|
| DAYTONA STATE STUDENT CENTER | | | |
| PROJECT | PHASE | SHEET | 1 |
| 00000 | 00 | 420 | |

THIRD FL. T.O. SLAB
ELEVATION: 32'-0"


OUTRIGGERS
(BY OTHERS).

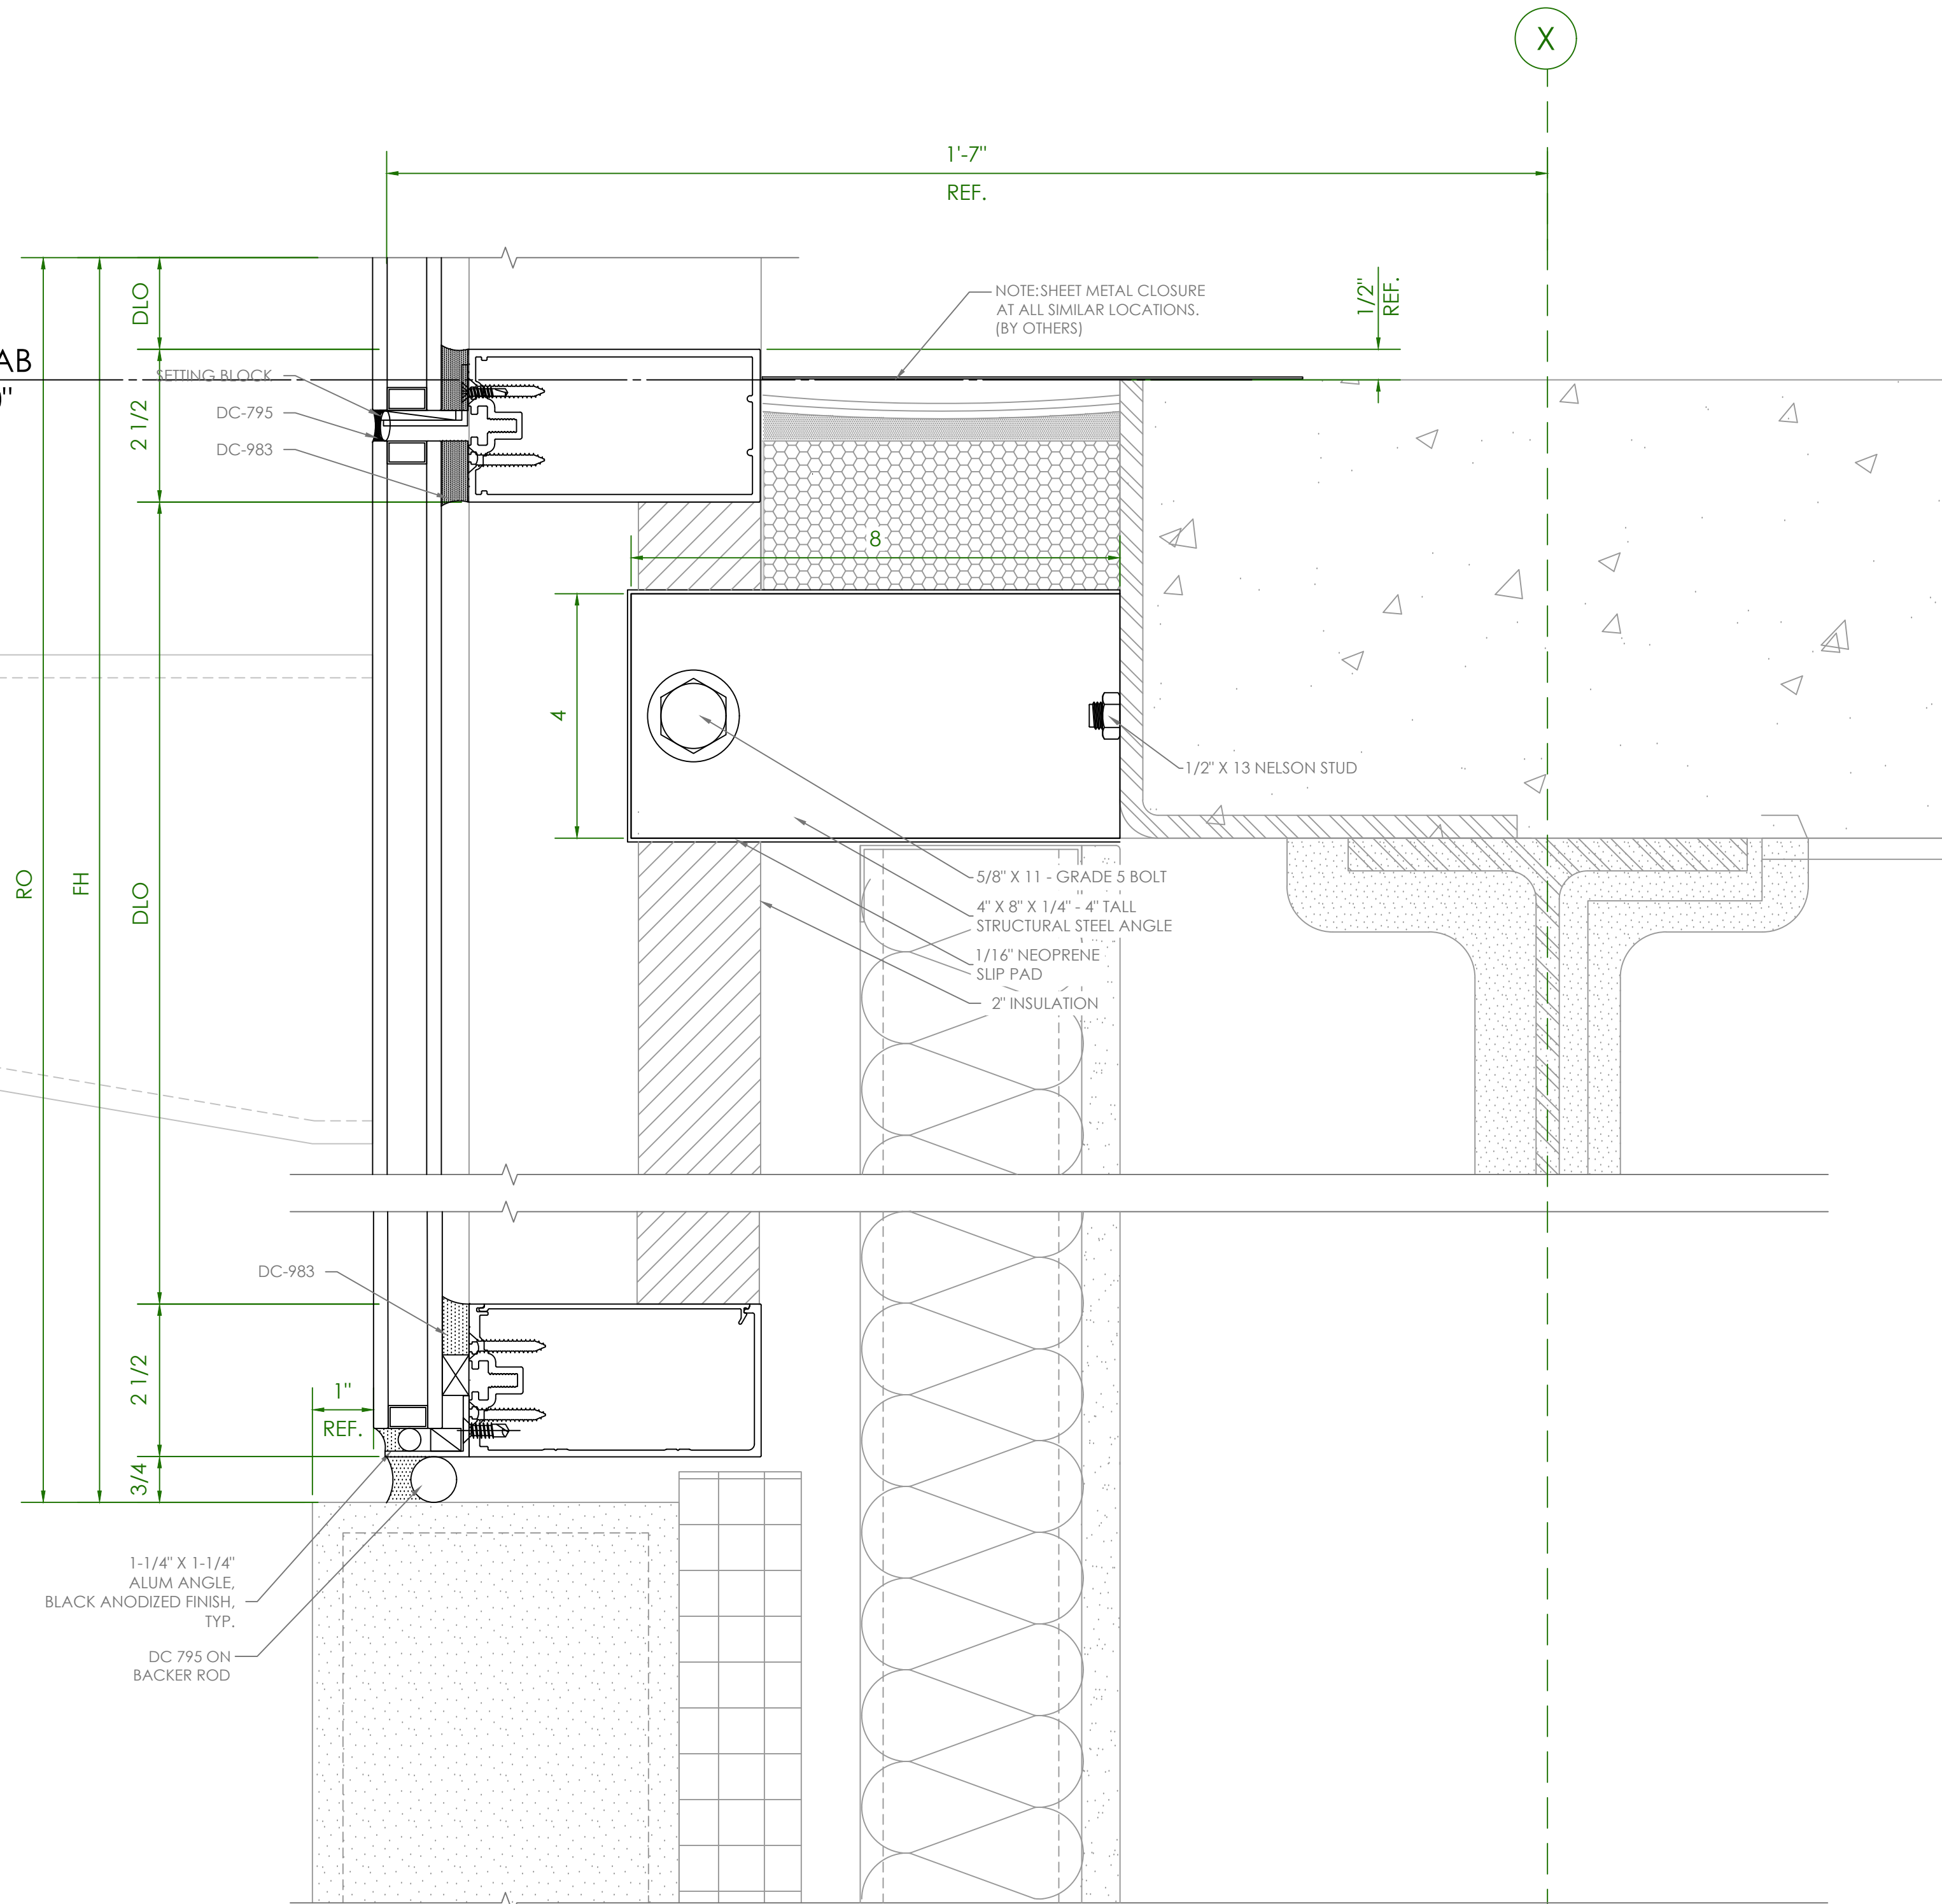


1 HORIZONTAL/SILL DETAIL
SCALE: 6"=1'-0" ARCH REFERENCE: 5/A4.26A

CURTAINWALL SAMPLE

| | | | |
|------------------------------|-------|-------|---|
| DAYTONA STATE STUDENT CENTER | | | |
| PROJECT | PHASE | SHEET | 1 |
| 00000 | 00 | 421 | |

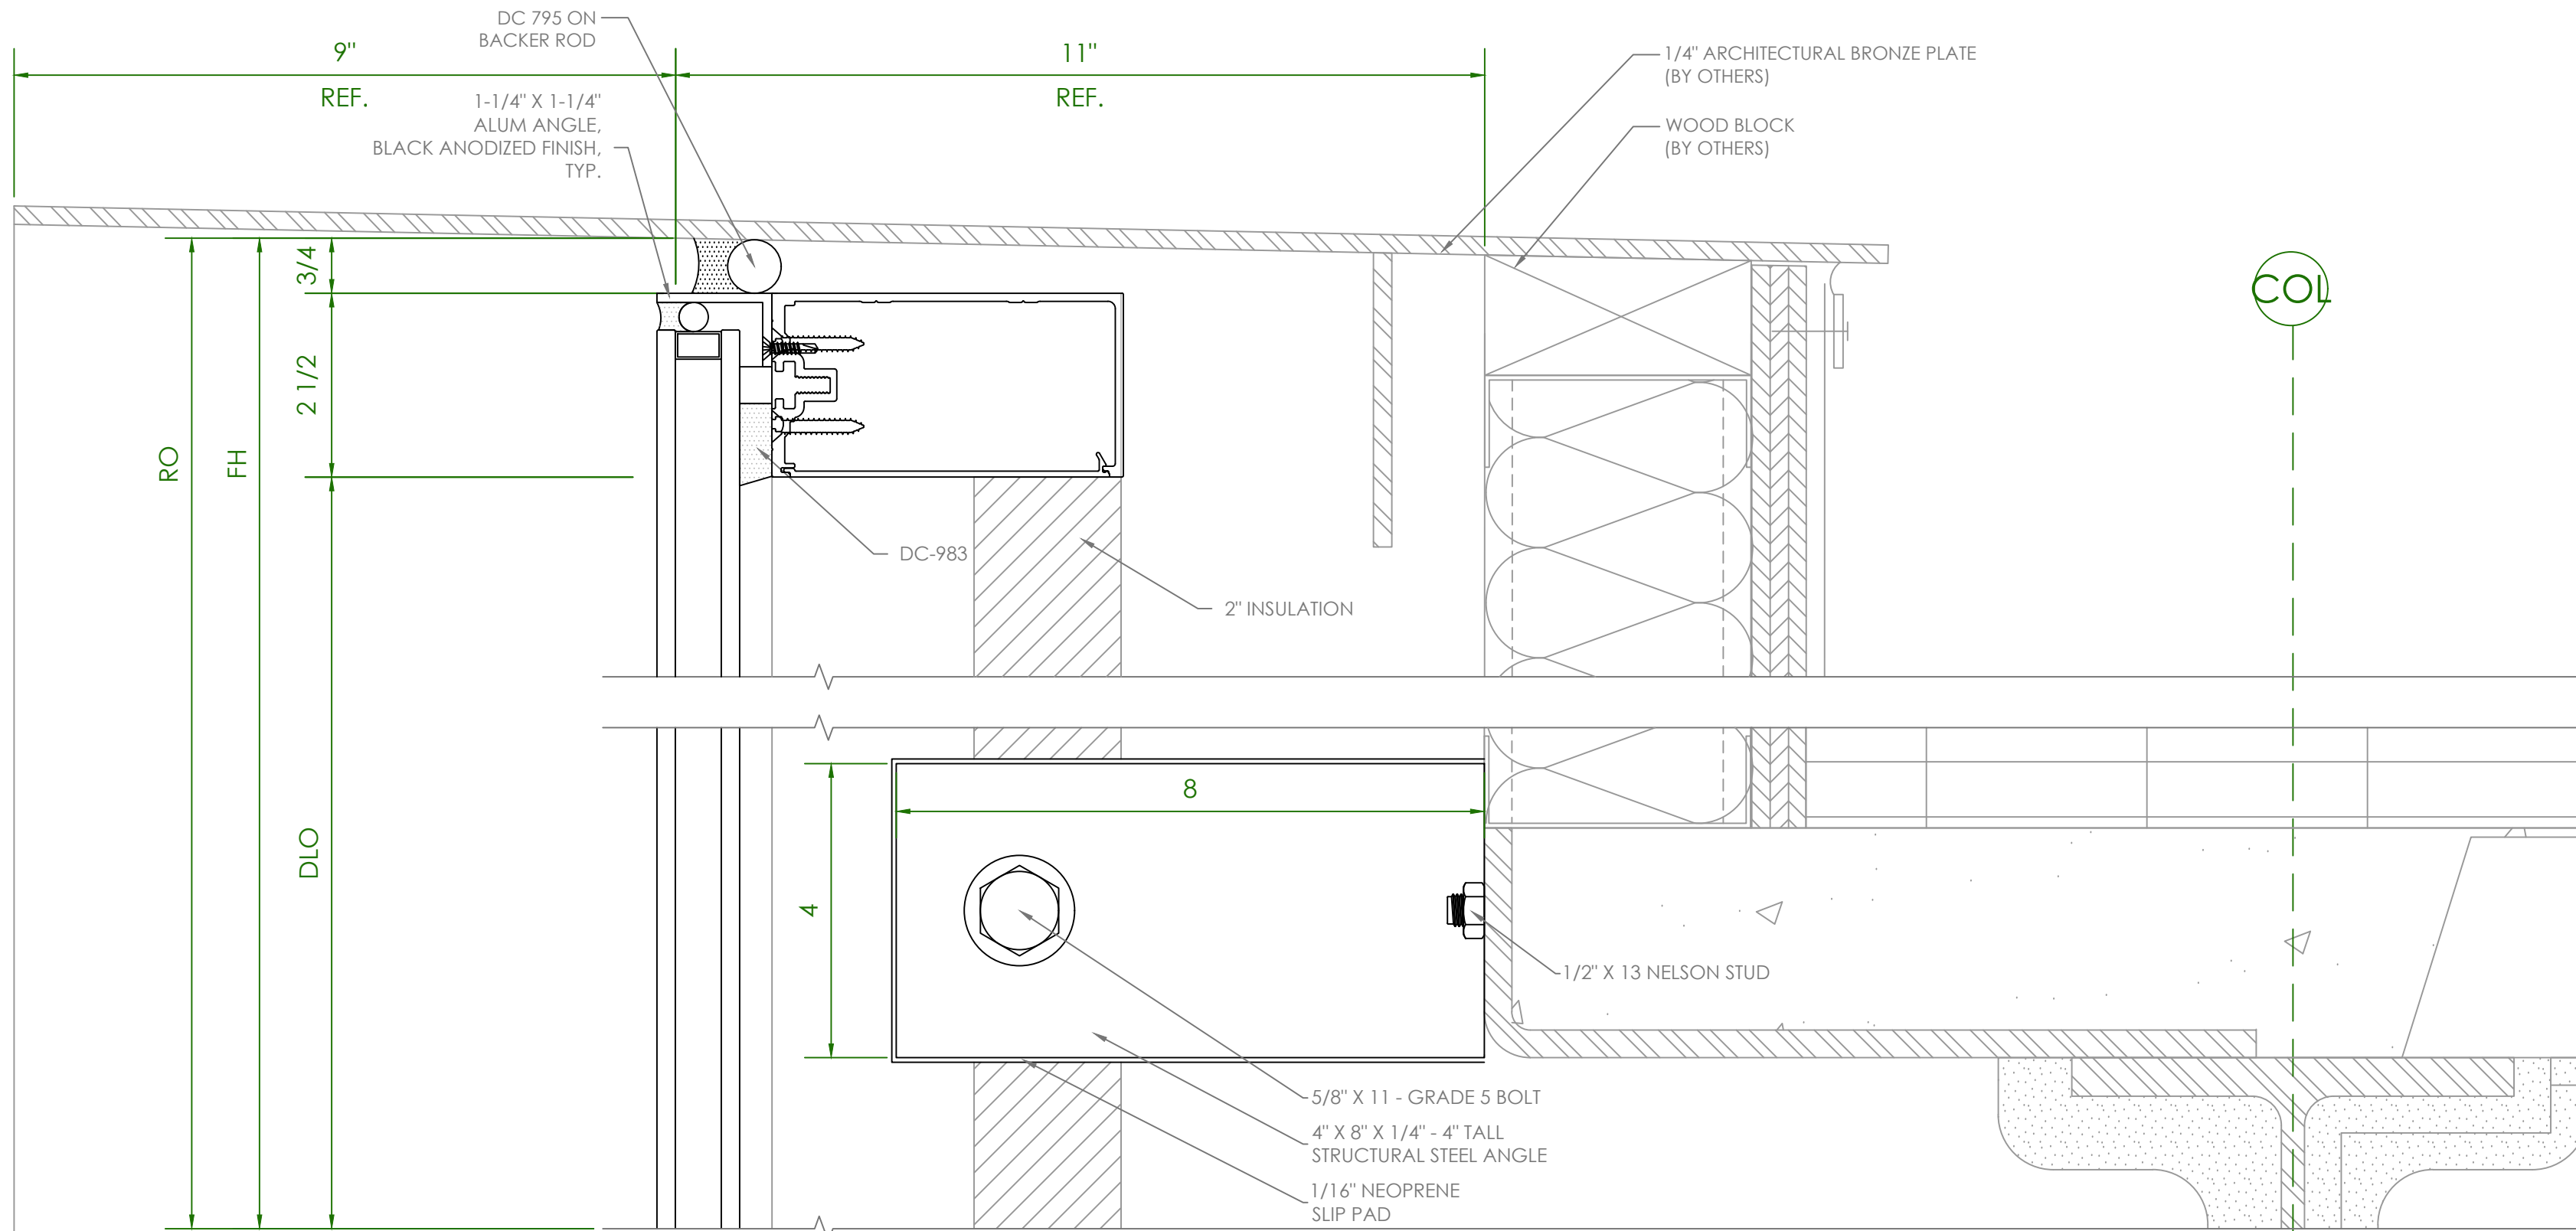

1 HEAD DETAIL
 SCALE: 6"=1'-0" ARCH REFERENCE: 4/A4.22A

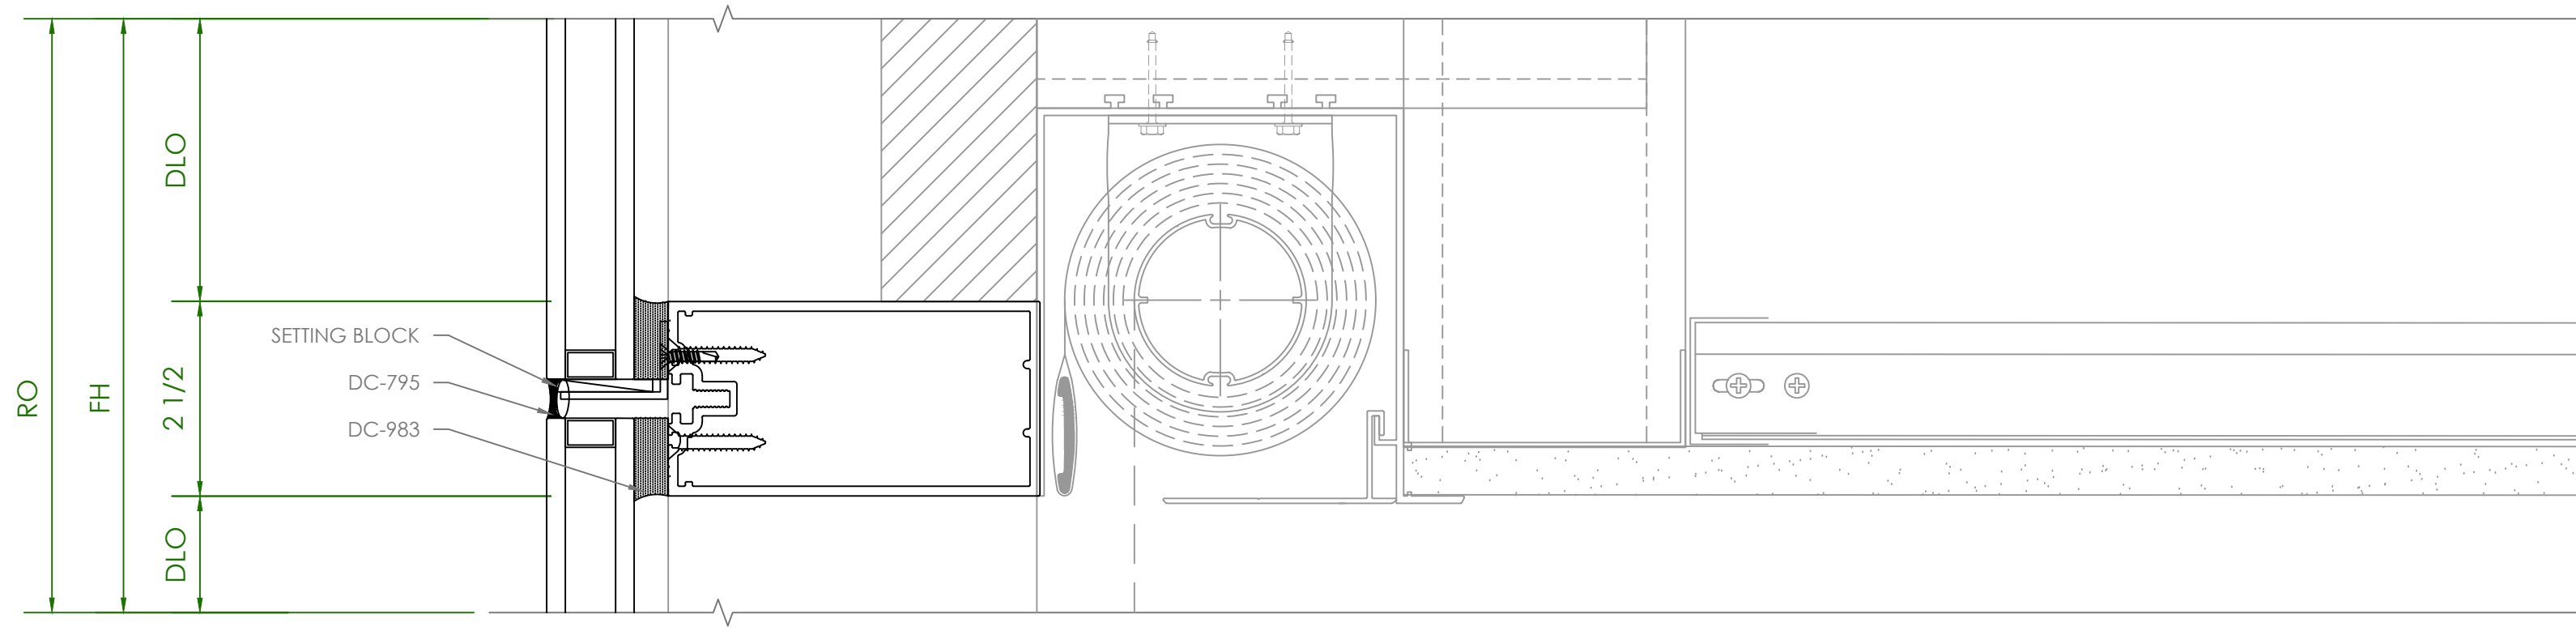


2 HORIZONTAL DETAIL
 SCALE: 6"=1'-0" ARCH REFERENCE: -

CURTAINWALL SAMPLE


| | | | |
|------------------------------|-------|-------|---|
| DAYTONA STATE STUDENT CENTER | | | |
| PROJECT | PHASE | SHEET | 1 |
| 00000 | 00 | 422 | |

THIRD FL. T.O. SLAB
ELEVATION: 32'-0"

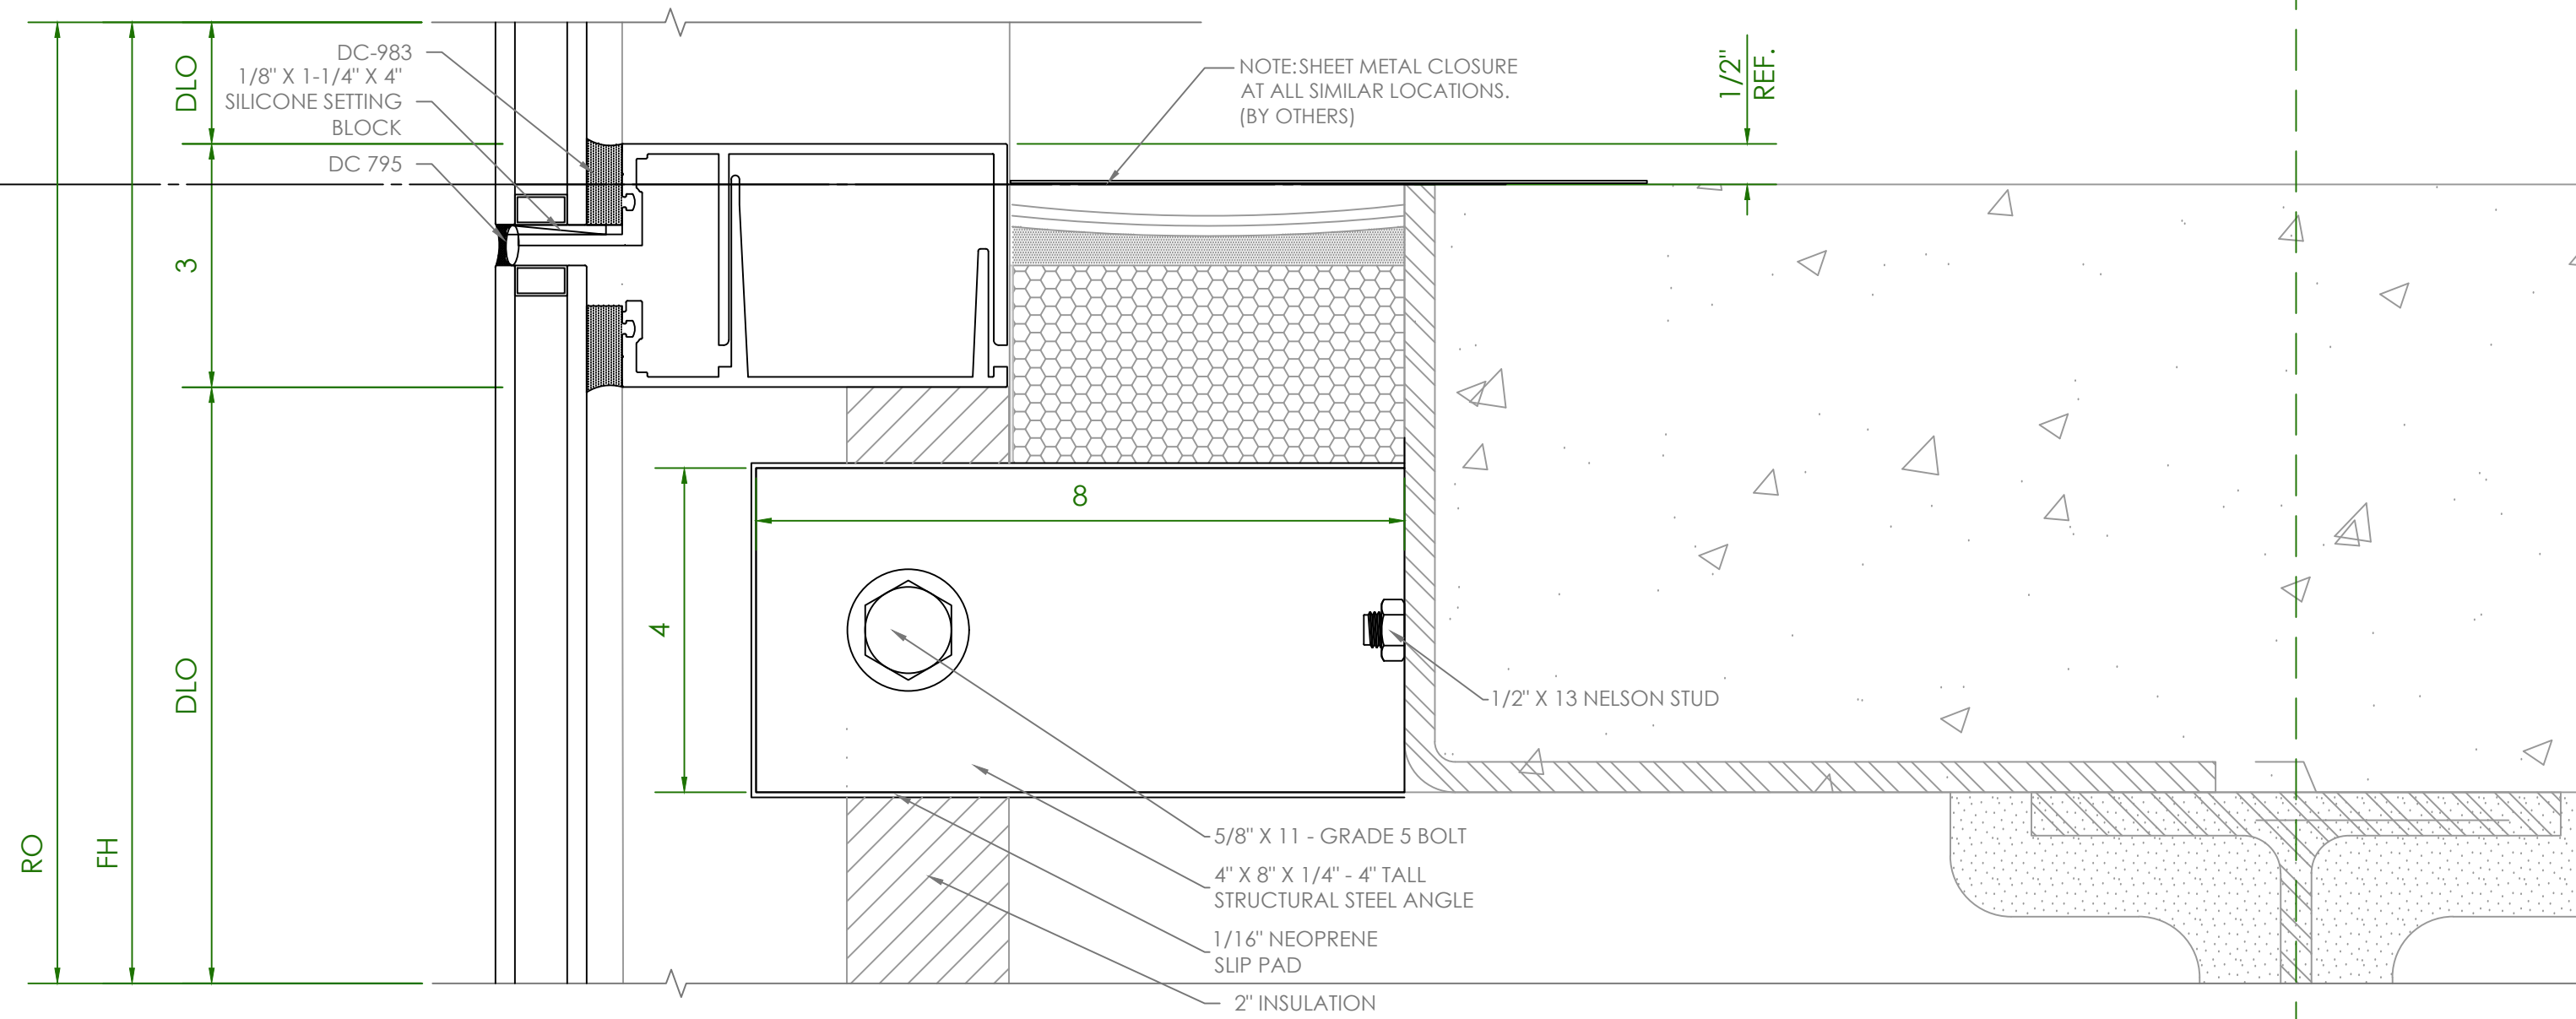

1 TWINSpan DETAIL
SCALE: 6"=1'-0" ARCH REFERENCE: 2/A4.22A


SECOND FL. T.O. SLAB
ELEVATION: 16'-0"

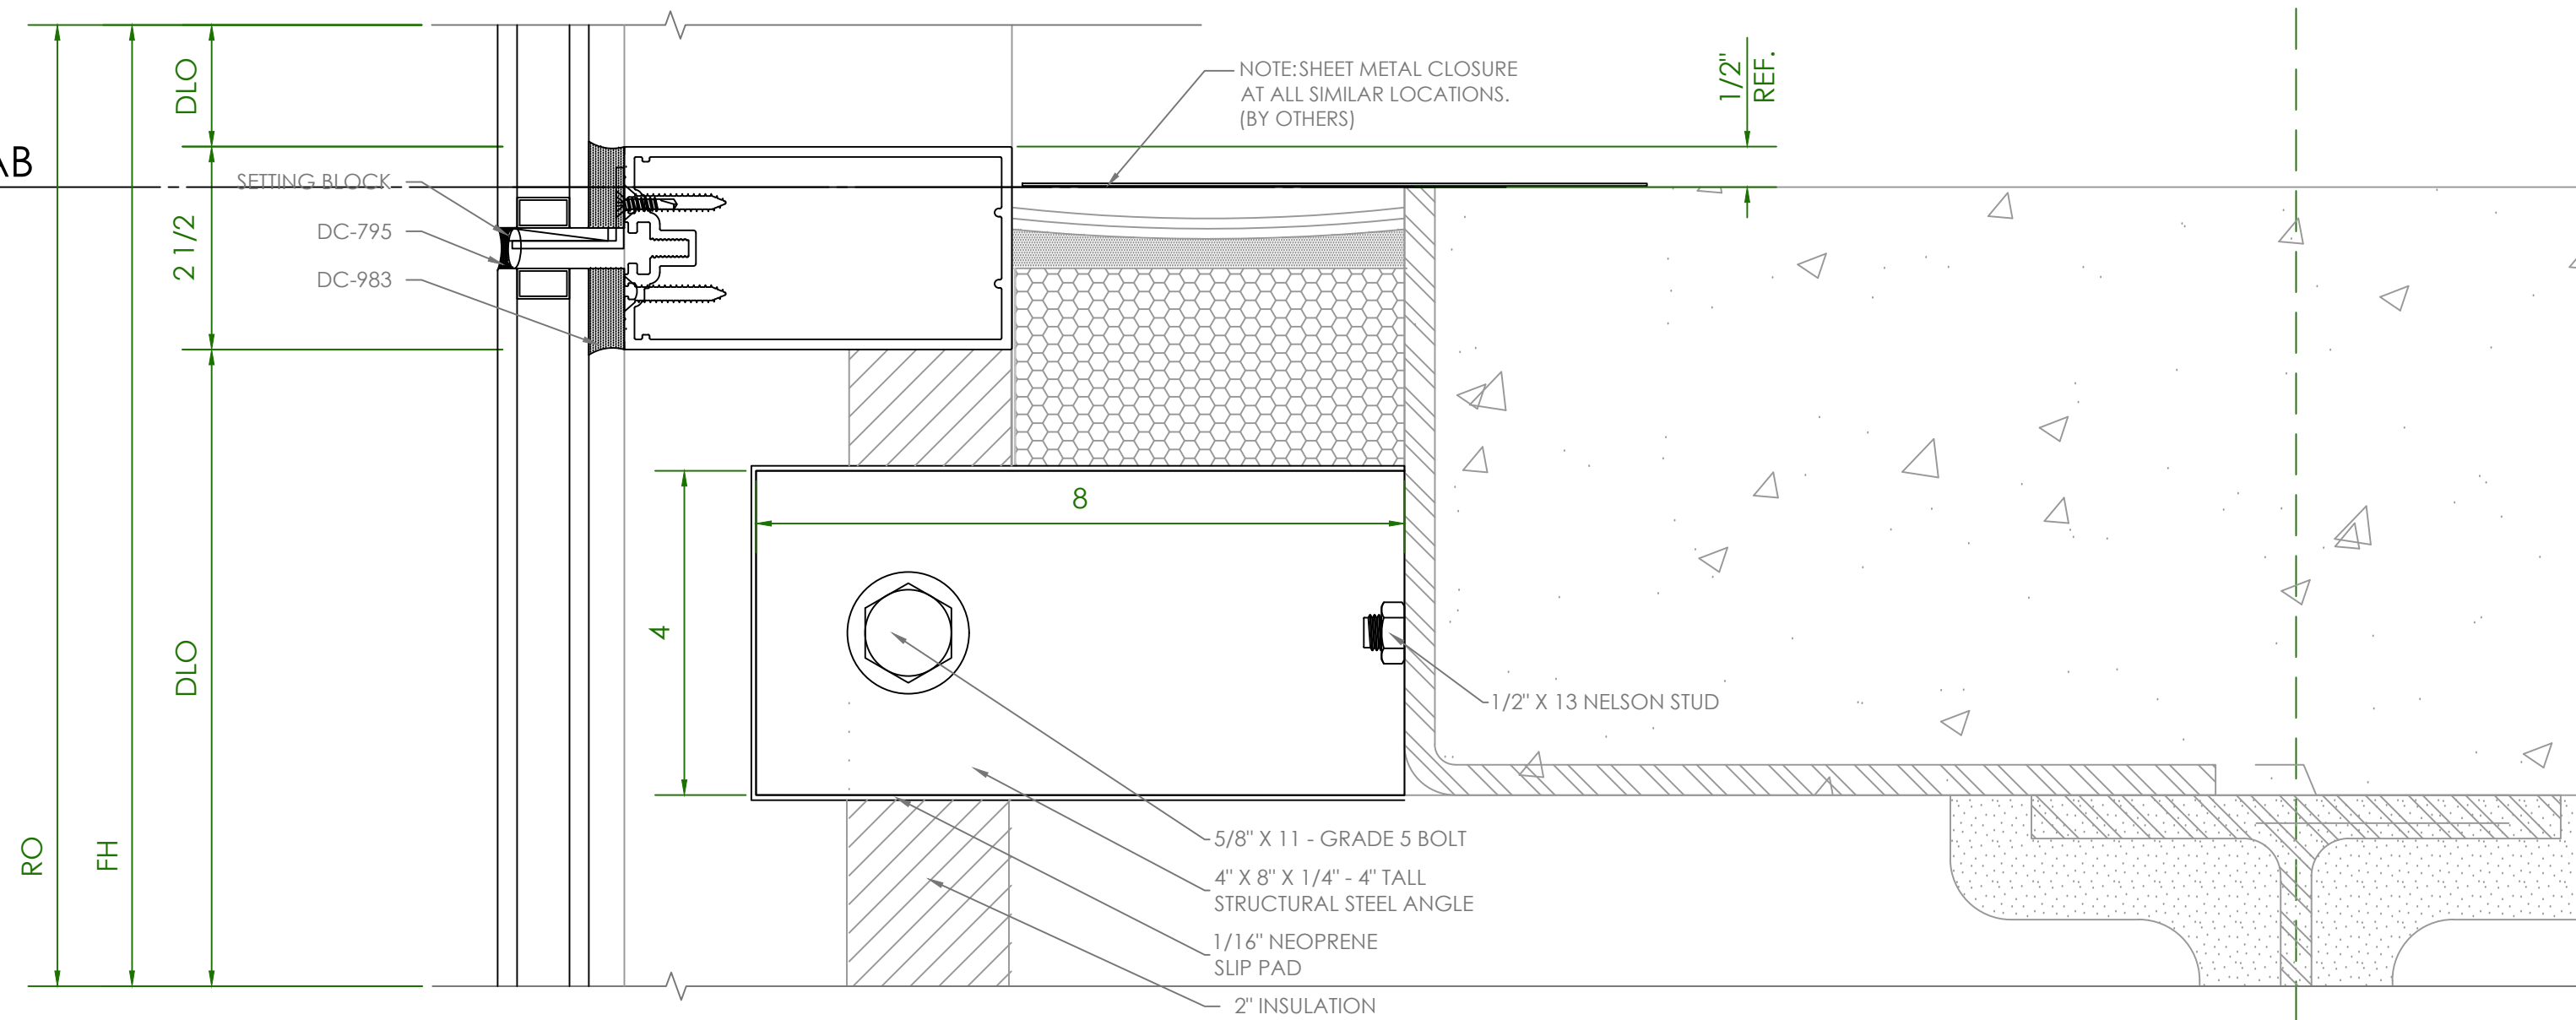


2 HORIZONTAL DETAIL
SCALE: 6"=1'-0" ARCH REFERENCE: 1/A4.22A

CURTAINWALL SAMPLE


| | | | |
|------------------------------|-------|-------|---|
| DAYTONA STATE STUDENT CENTER | | | |
| PROJECT | PHASE | SHEET | 1 |
| 00000 | 00 | 423 | |

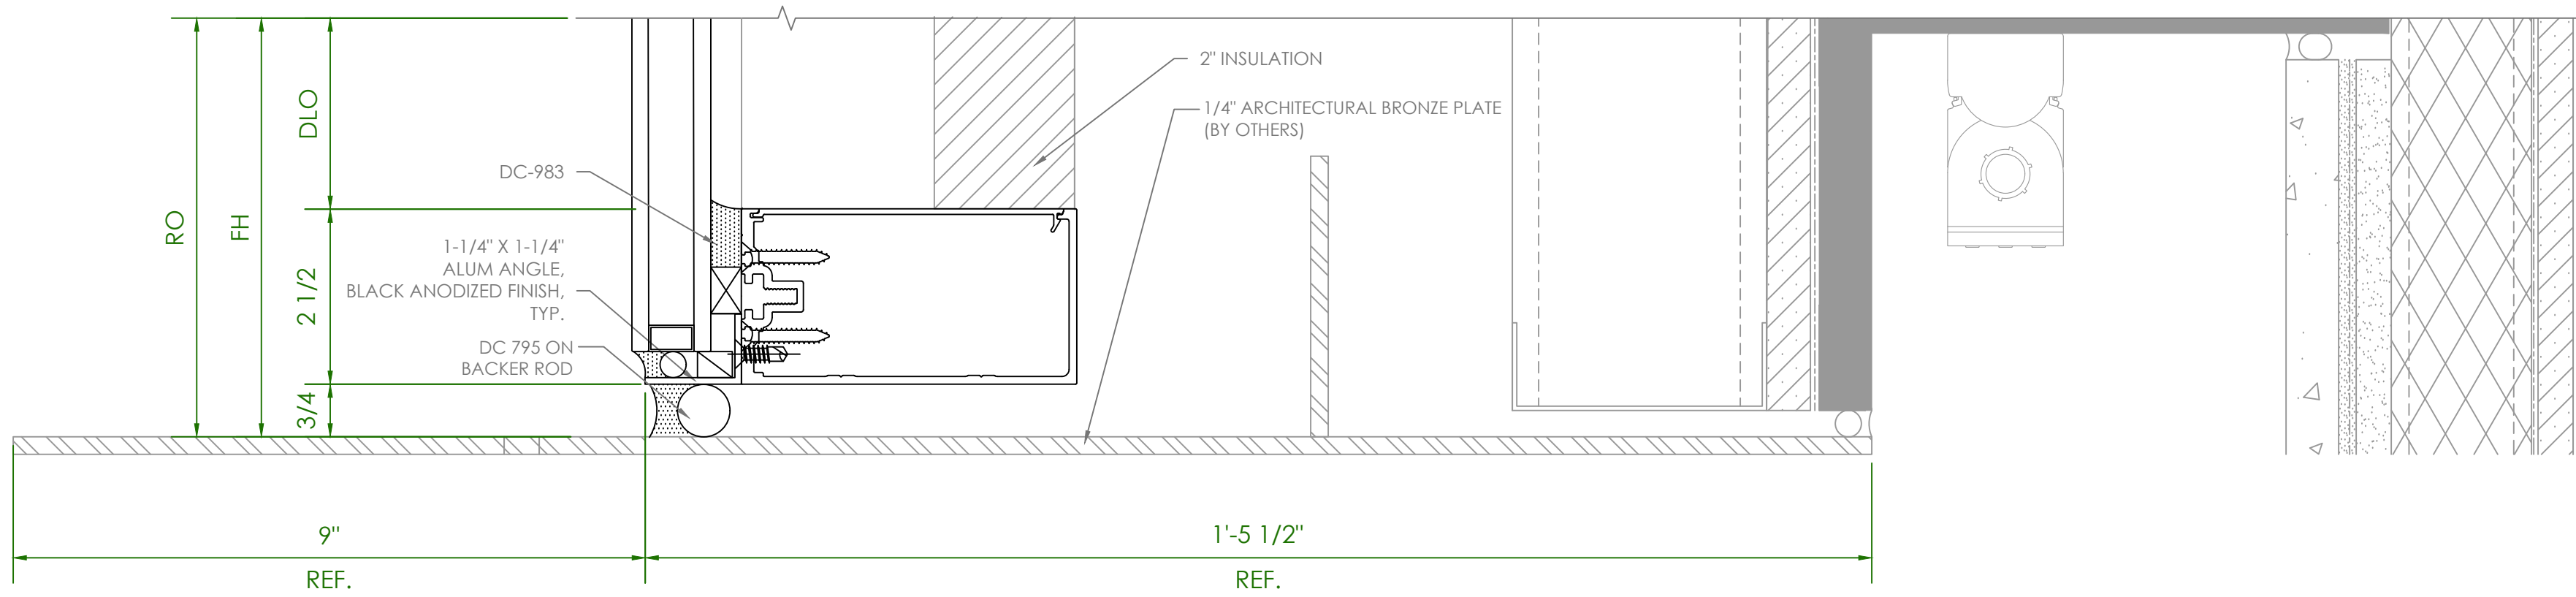

1 SILL DETAIL
 SCALE: 6"=1'-0"
 ARCH REFERENCE: 1/A4.22A

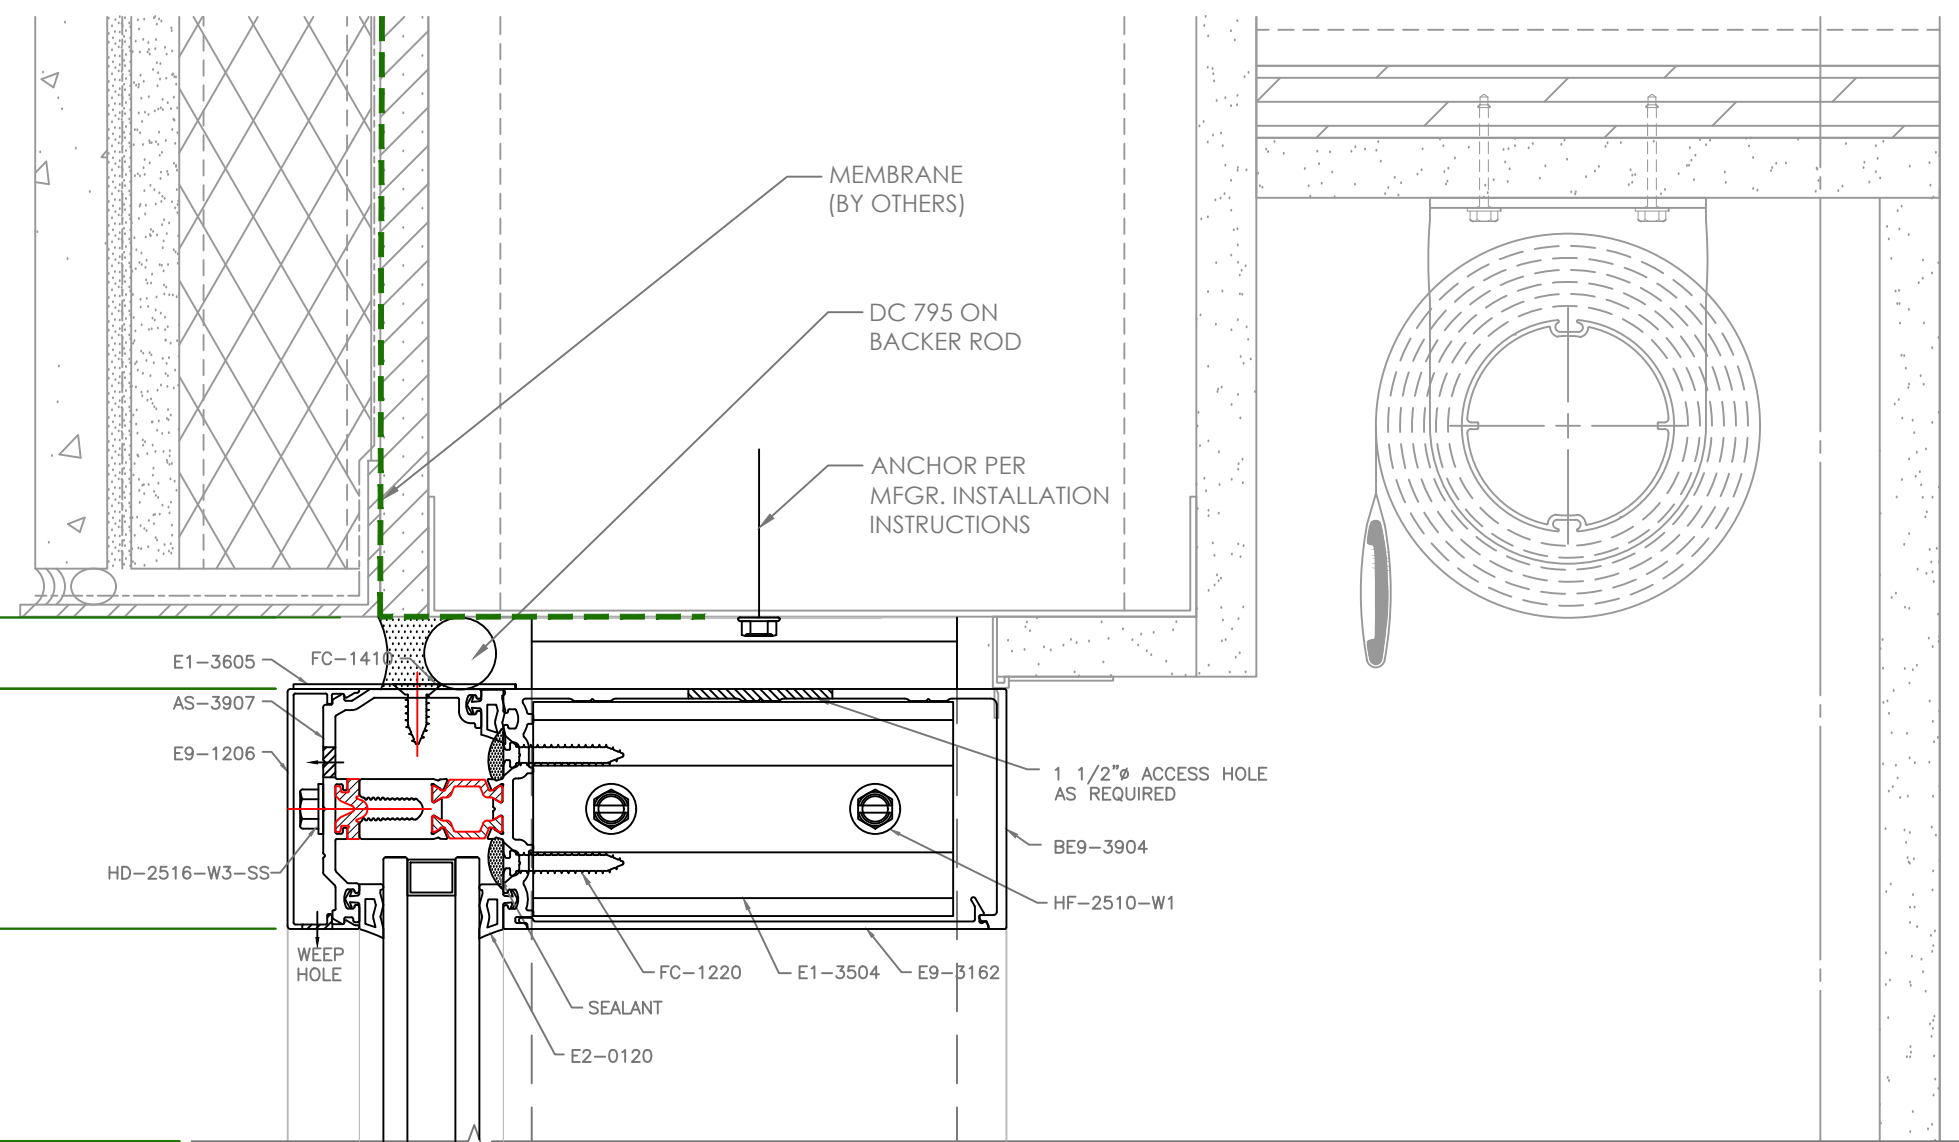

2 HEAD DETAIL
 SCALE: 6"=1'-0"
 ARCH REFERENCE: 3B/A4.39A

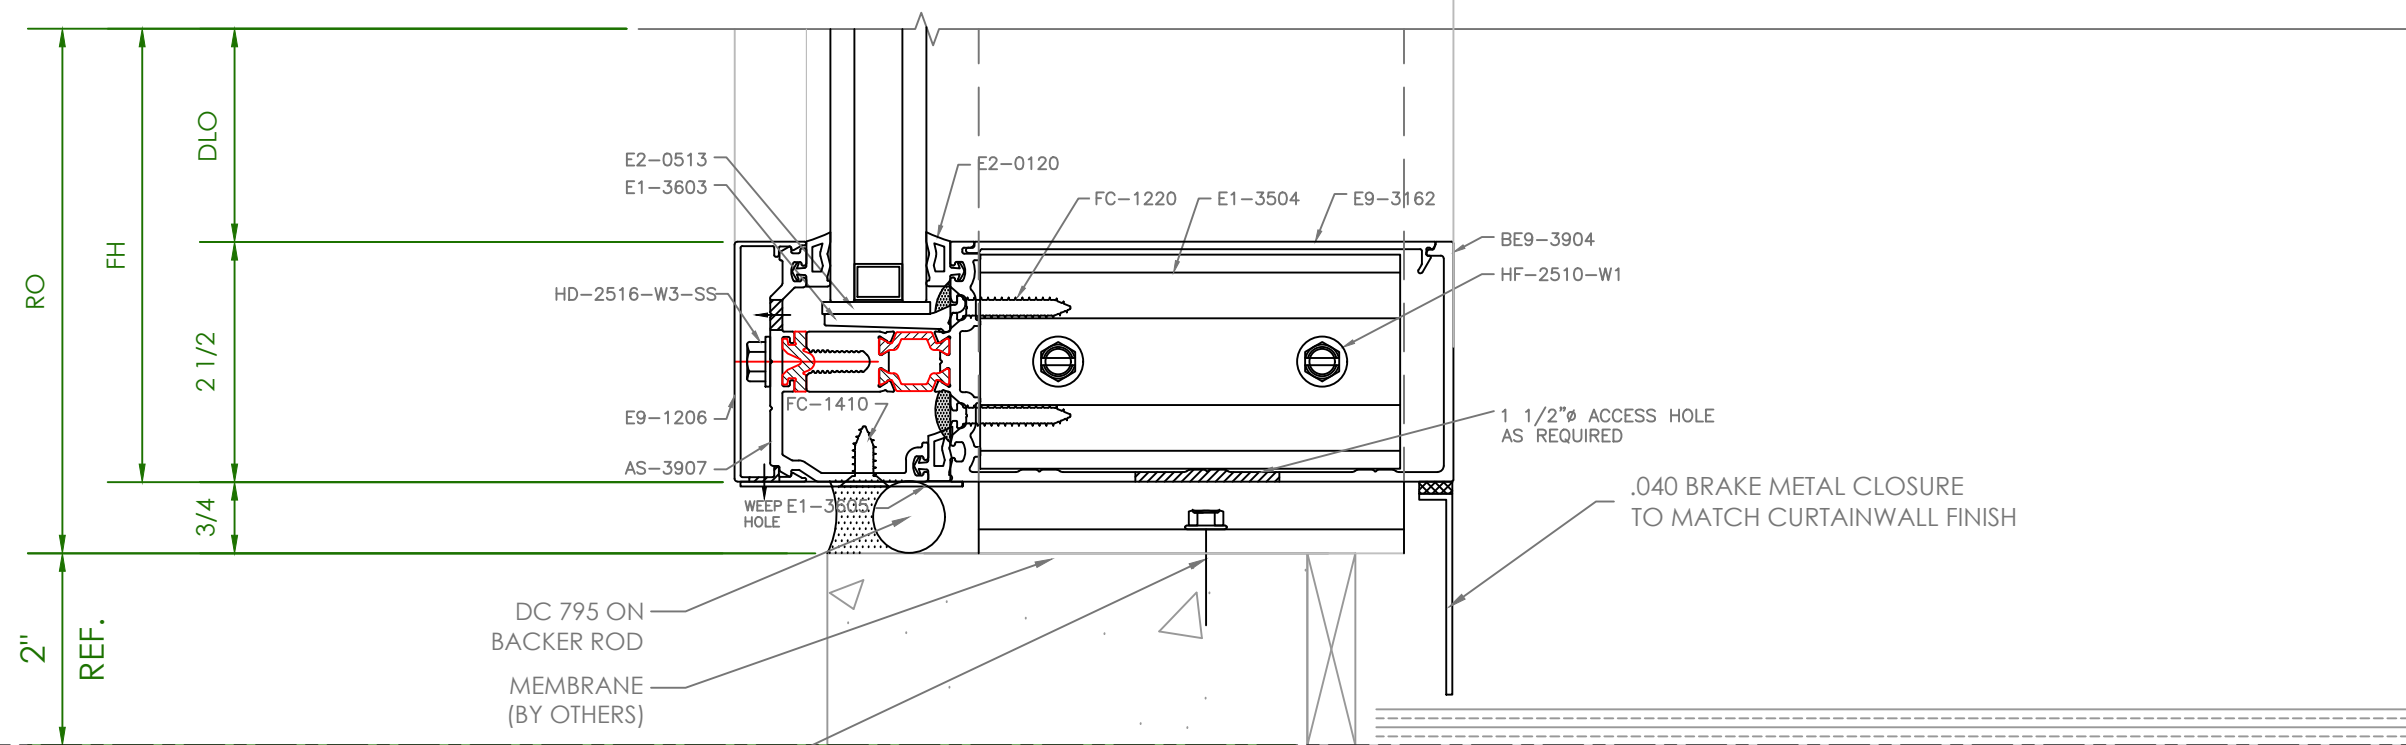

3 SILL DETAIL
 SCALE: 6"=1'-0"
 ARCH REFERENCE: 4/A4.39A


FIRST FLOOR
 ELEV. 0'-0"

1/4" CONCRETE SCREW WITH
 1-3/4" MIN. EMBEDMENT
 PER ANCHOR SCHEDULE


CURTAINWALL SAMPLE

T.O. COPING
ELEVATION: 49'-2"


ROOF T.O. STEEL
ELEVATION: 47'-4 1/2"

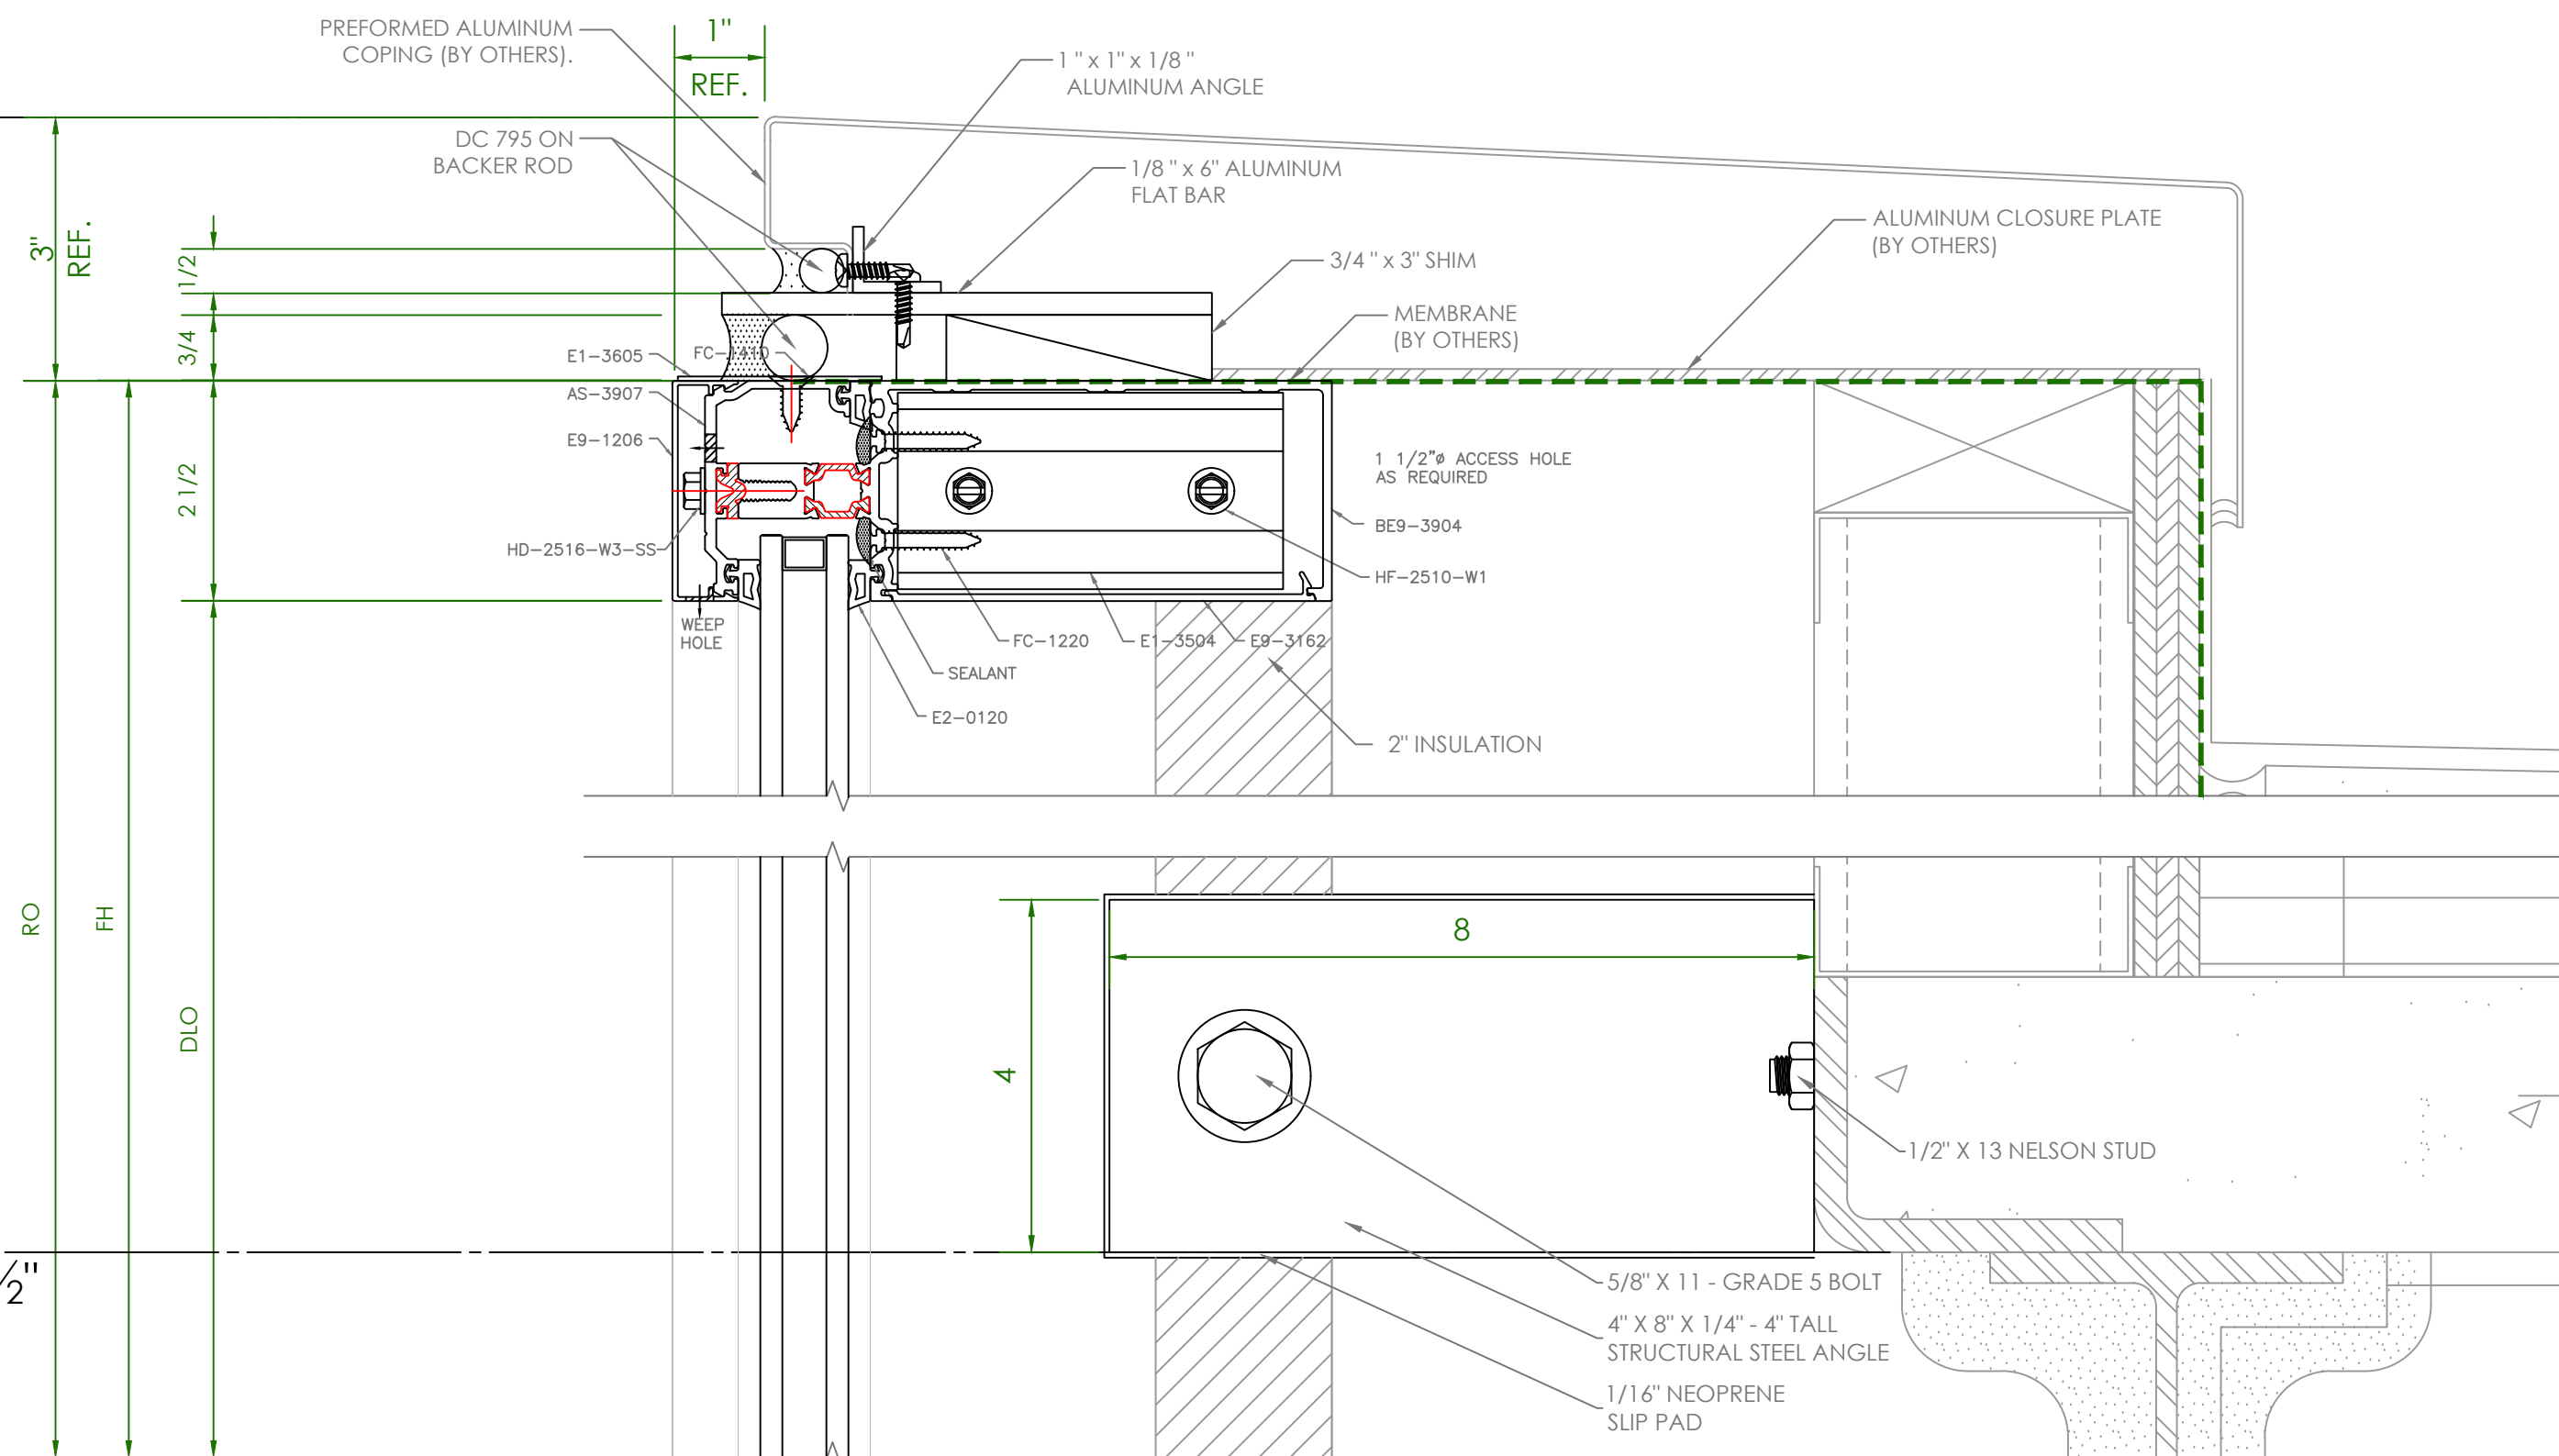


1 HEAD DETAIL
SCALE: 6"=1'-0" ARCH REFERENCE: 2/A4.23B

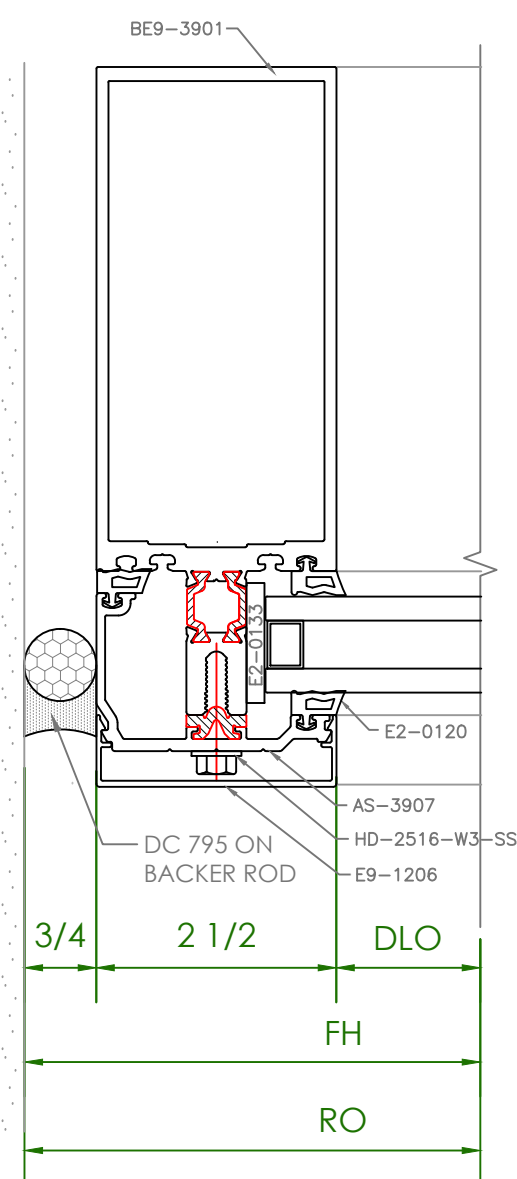

2 JAMB DETAIL
SCALE: 6"=1'-0" ARCH REFERENCE: 5/A4.23B OPP.

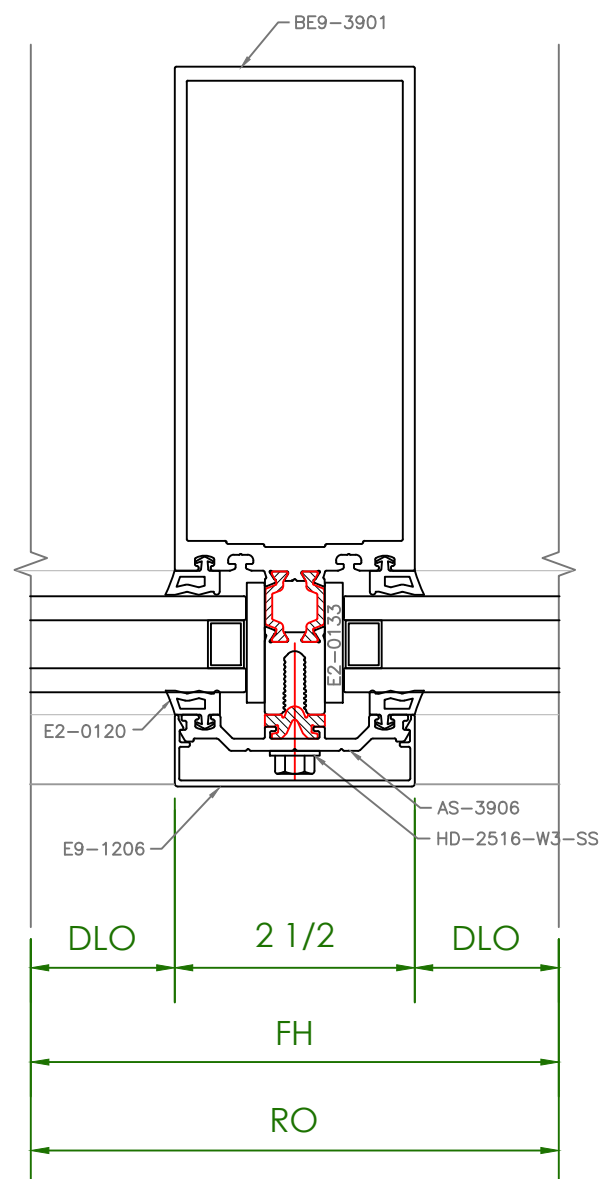

3 VERTICAL DETAIL
SCALE: 6"=1'-0" ARCH REFERENCE: -

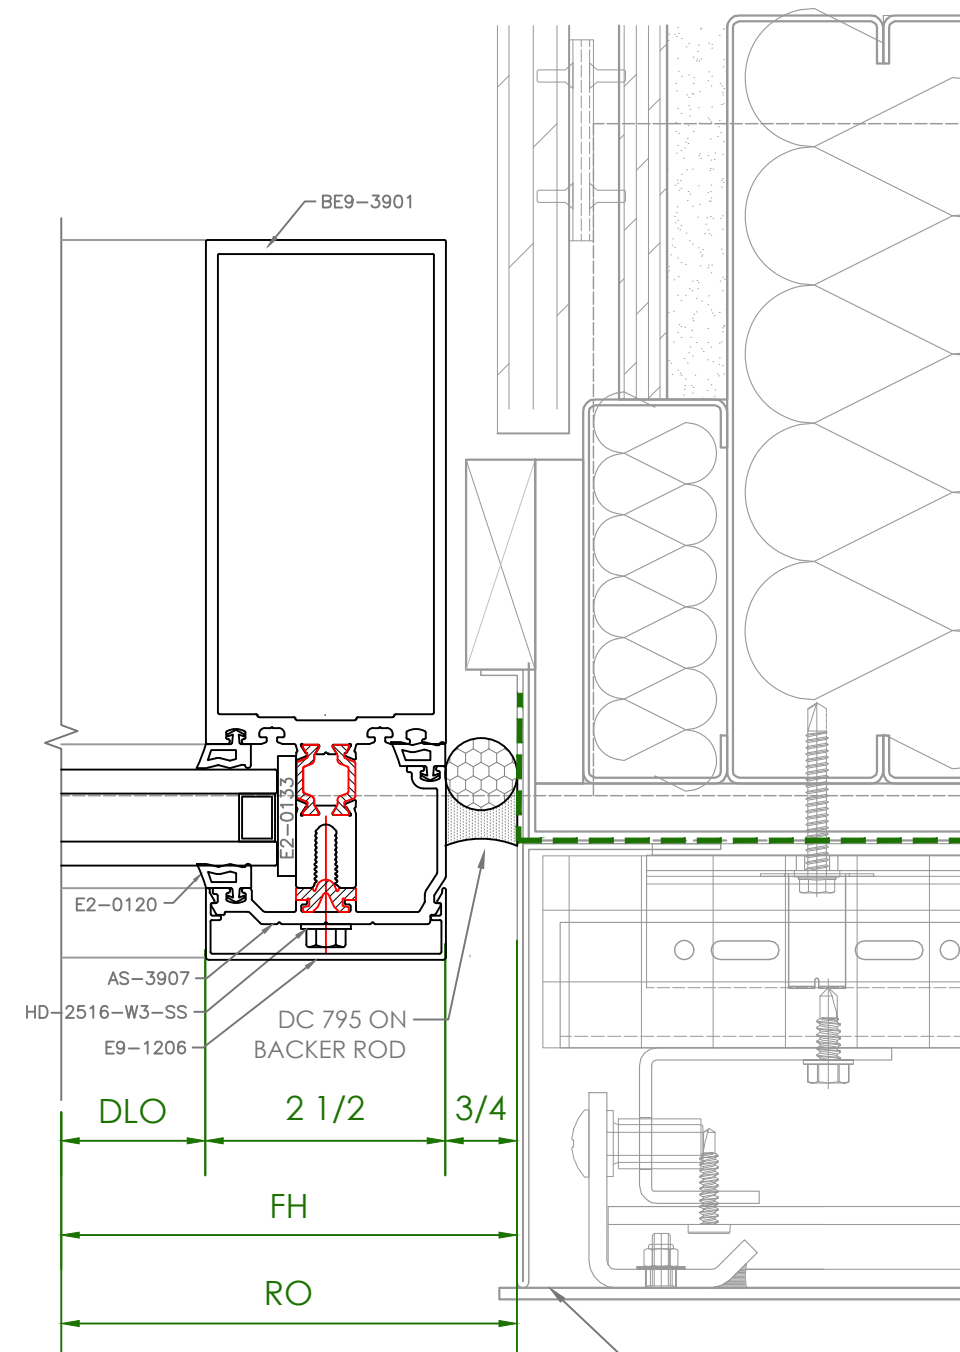

4 JAMB DETAIL
SCALE: 6"=1'-0" ARCH REFERENCE: 3/A4.29B OPP.


CURTAINWALL SAMPLE

| | | | |
|------------------------------|-------|-------|---|
| DAYTONA STATE STUDENT CENTER | | | |
| PROJECT | PHASE | SHEET | 1 |
| 00000 | 00 | 425 | |

SECOND FL. T.O. SLAB
ELEVATION: 16'-0"

TOP OF STEEL
ELEVATION: 15'-4 1/2"

TOP OF STEEL
ELEVATION: 11'-8"

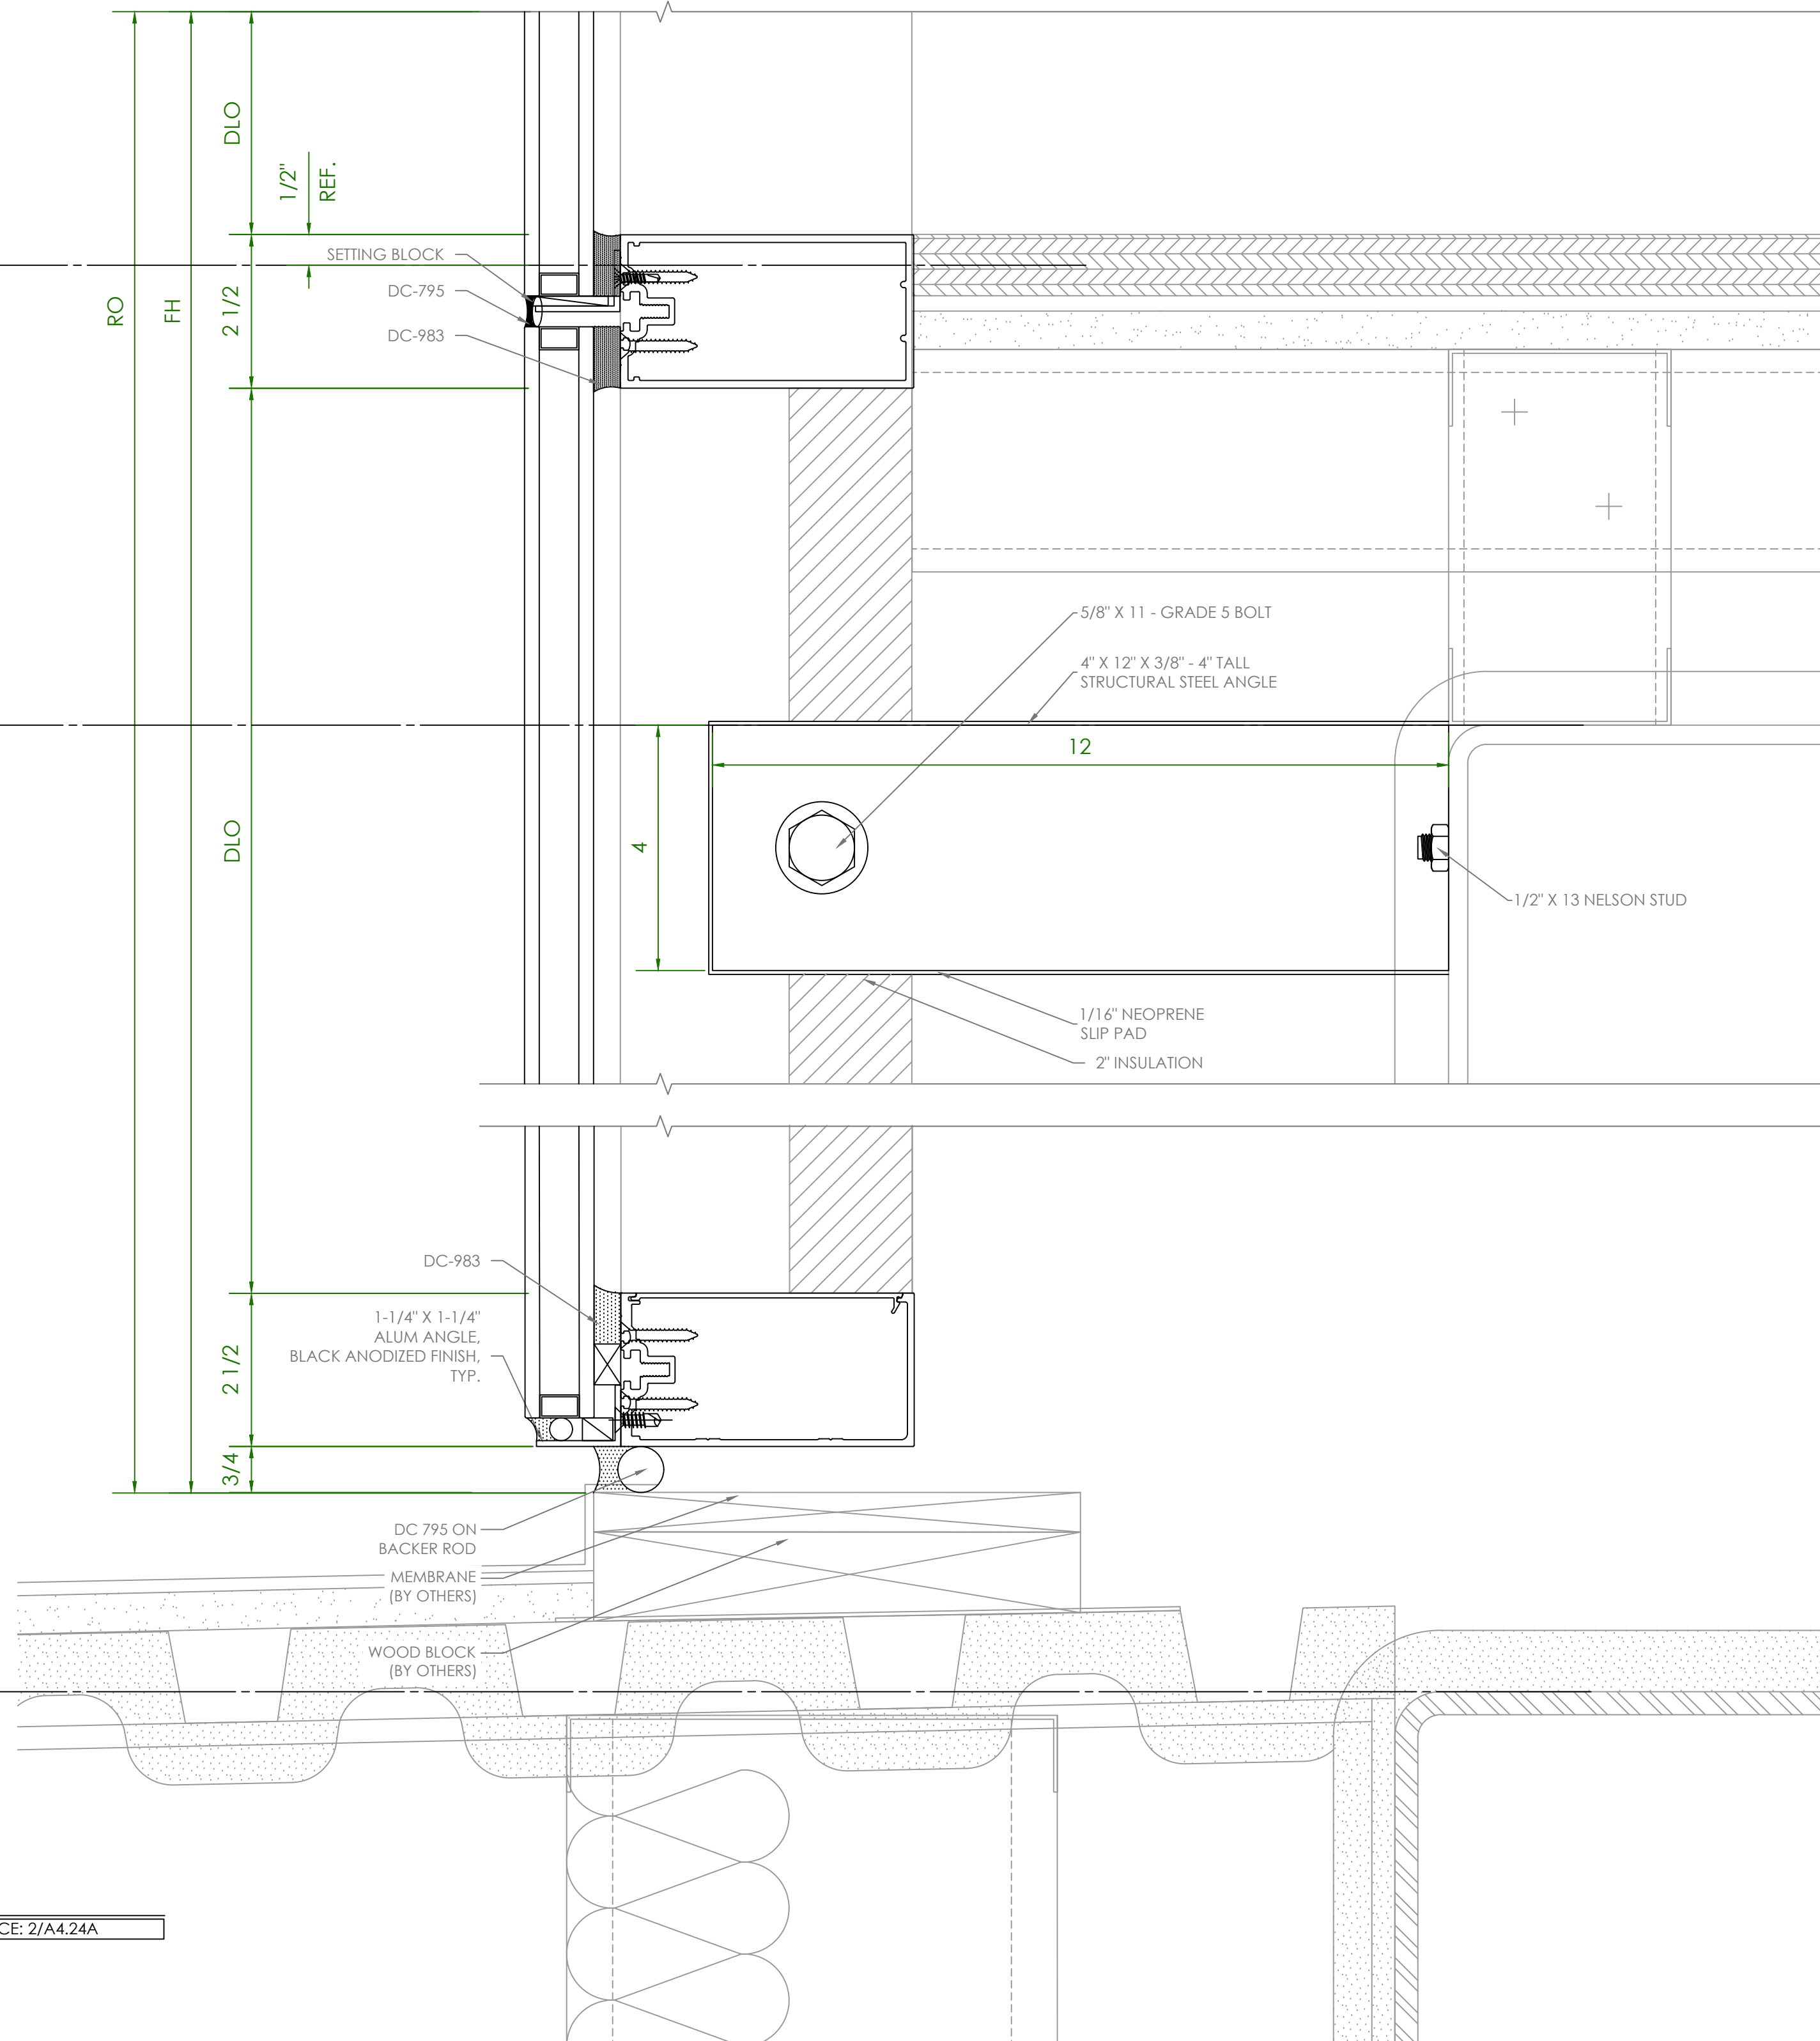


1 SILL DETAIL
SCALE: 6"=1'-0" ARCH REFERENCE: 2/A4.24A

CURTAINWALL SAMPLE


| | | | |
|------------------------------|-------|-------|---|
| DAYTONA STATE STUDENT CENTER | | | |
| PROJECT | PHASE | SHEET | 1 |
| 00000 | 00 | 426 | |

THIRD FL. T.O. SLAB
ELEVATION: 32'-0"

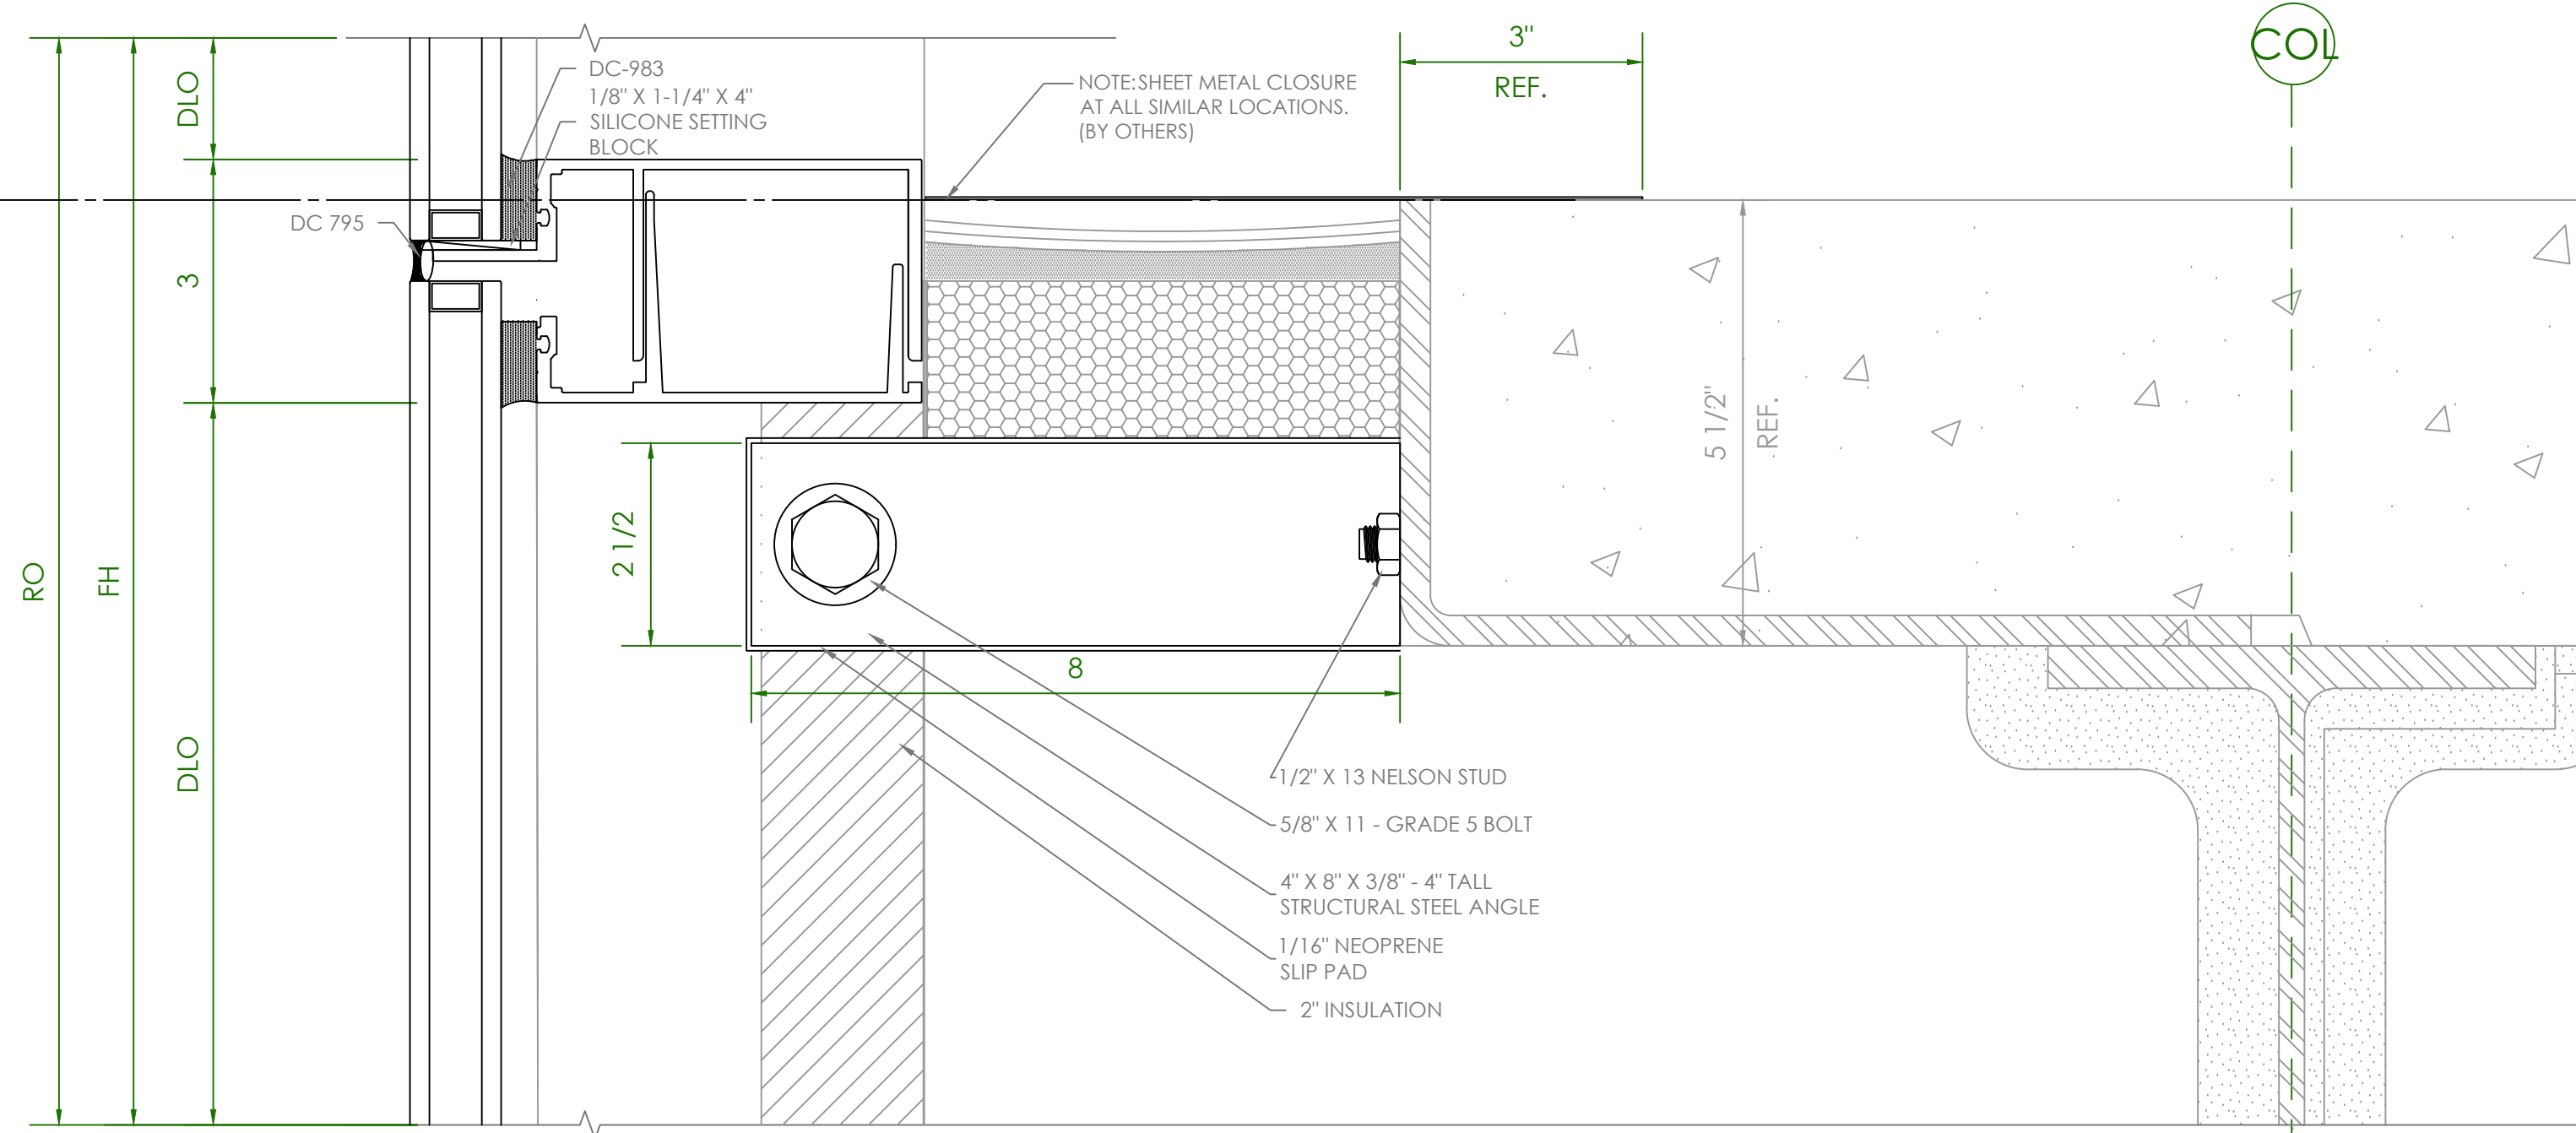

1 TWINSpan DETAIL
SCALE: 6" 1'-0" ARCH REFERENCE: 8/A4.33 SIM


SECOND FL. T.O. SLAB
ELEVATION: 16'-0"

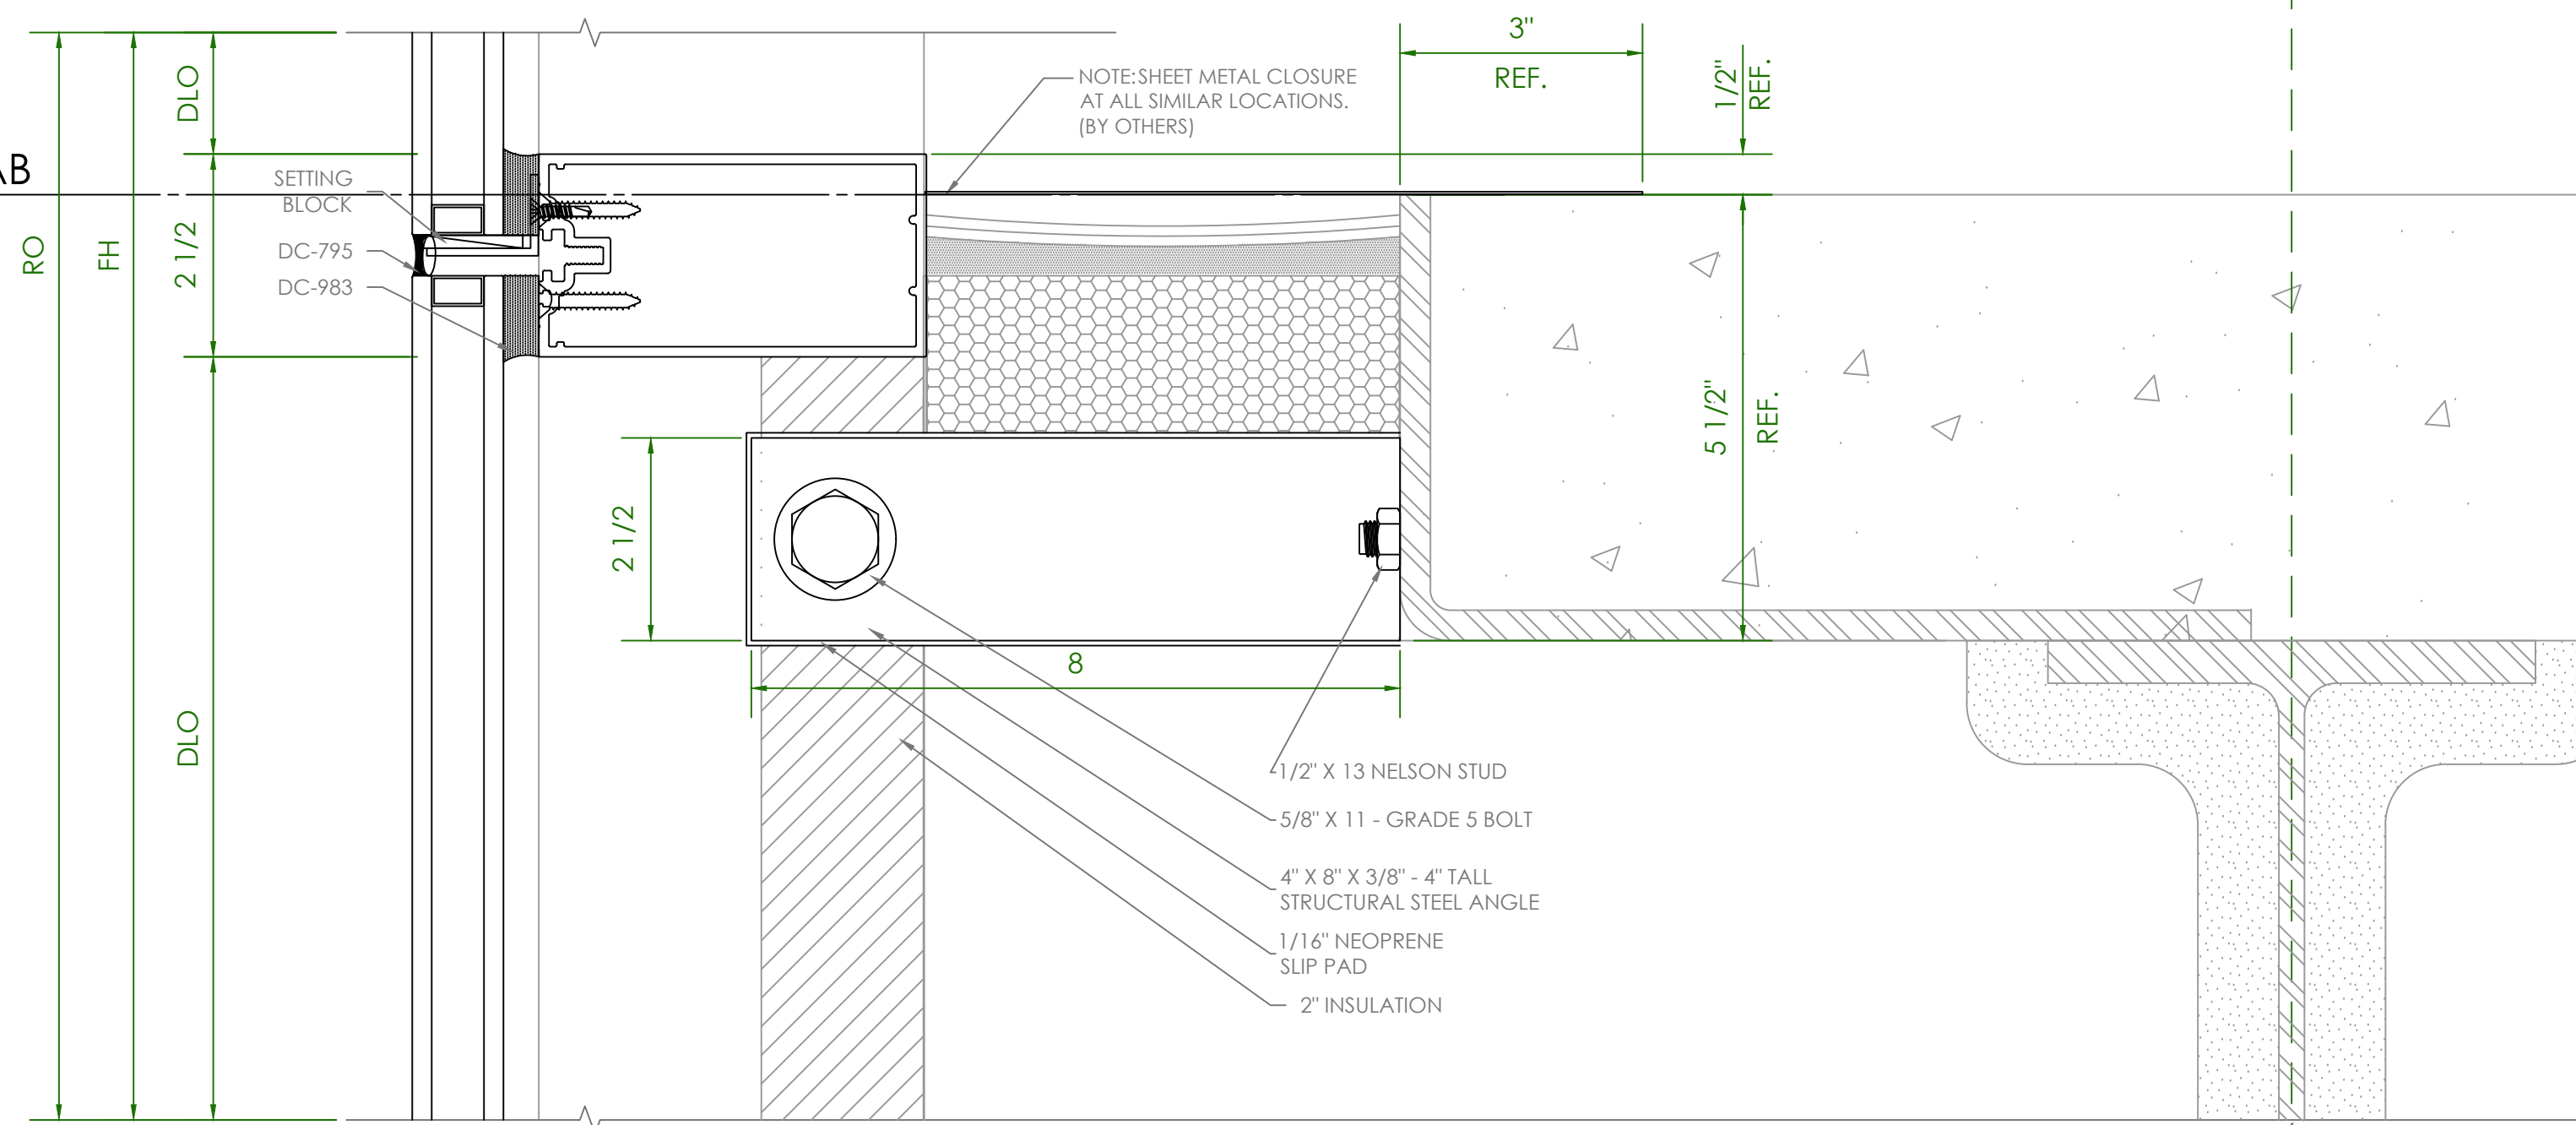


2 HORIZONTAL DETAIL
SCALE: 6" 1'-0" ARCH REFERENCE: -

CURTAINWALL SAMPLE

| | | | |
|------------------------------|-------|-------|---|
| DAYTONA STATE STUDENT CENTER | | | |
| PROJECT | PHASE | SHEET | 1 |
| 00000 | 00 | 427 | |

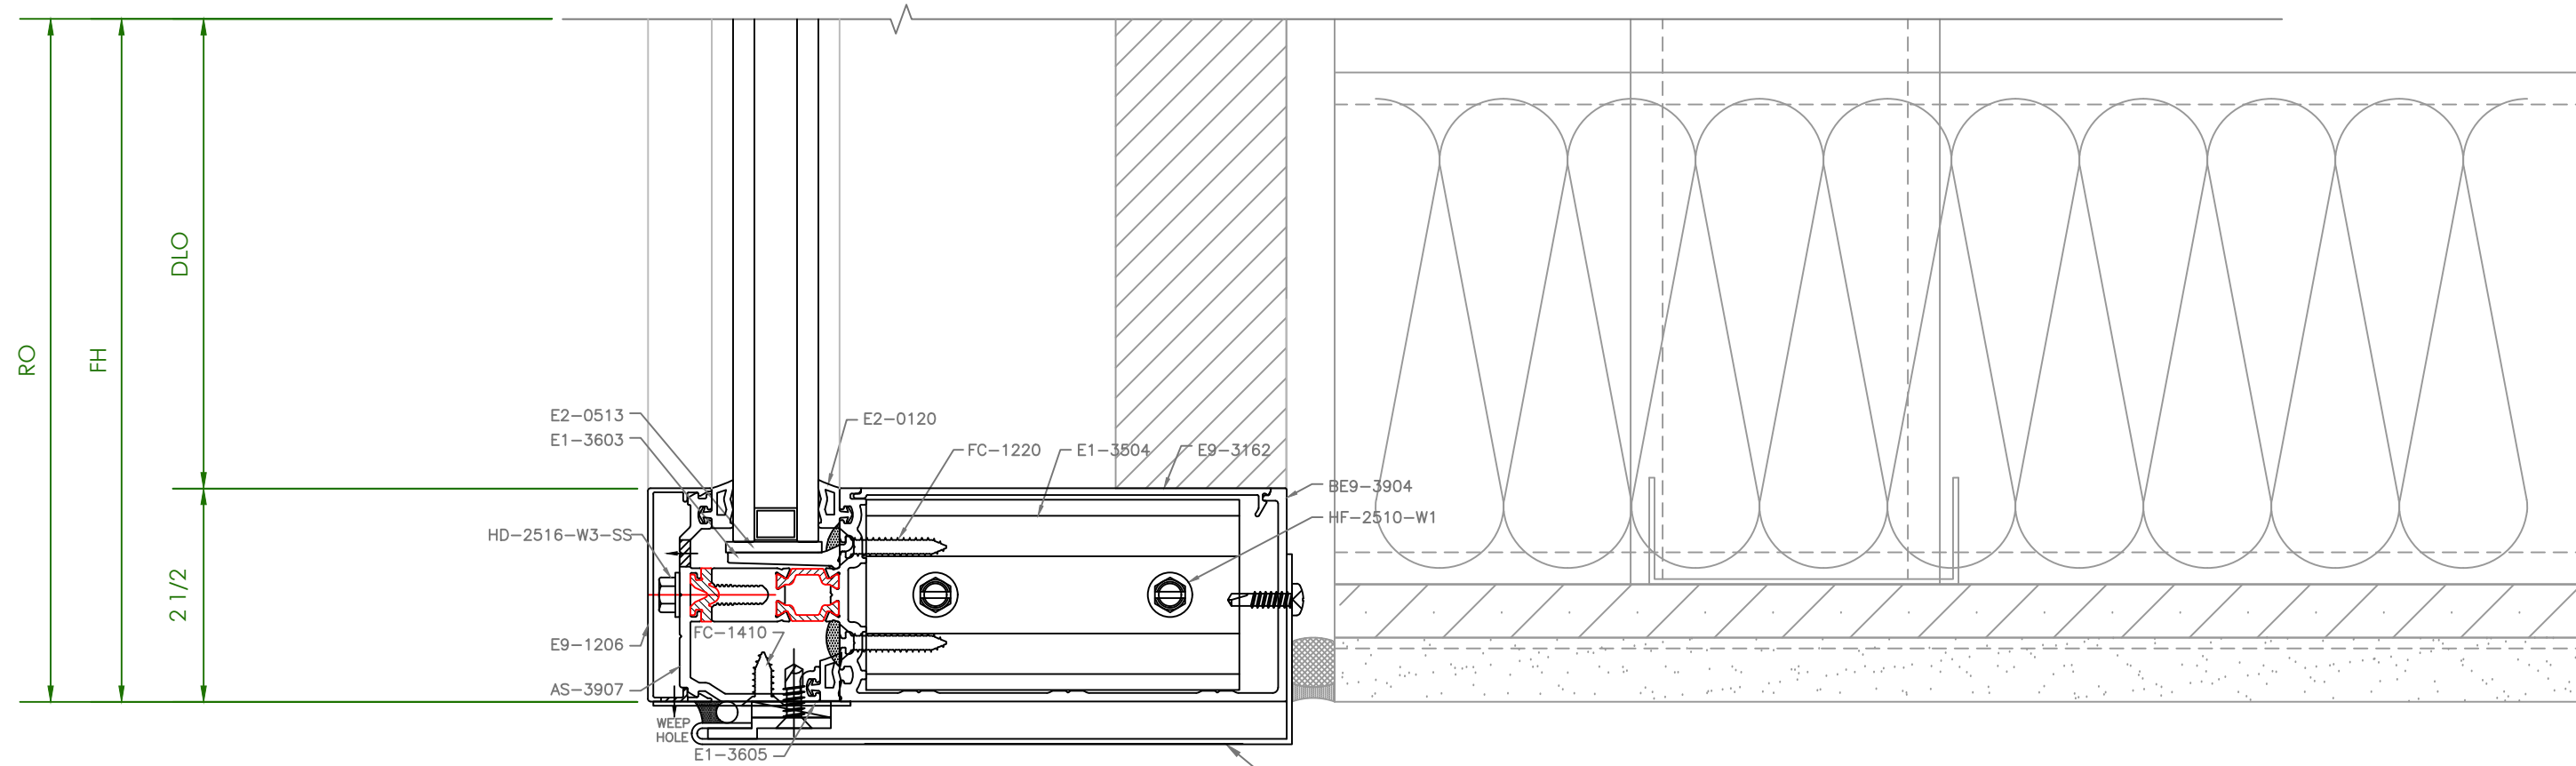


1 SILL DETAIL
 SCALE: 6" 1'-0"
 ARCH REFERENCE: 6/A4.33 SIM.

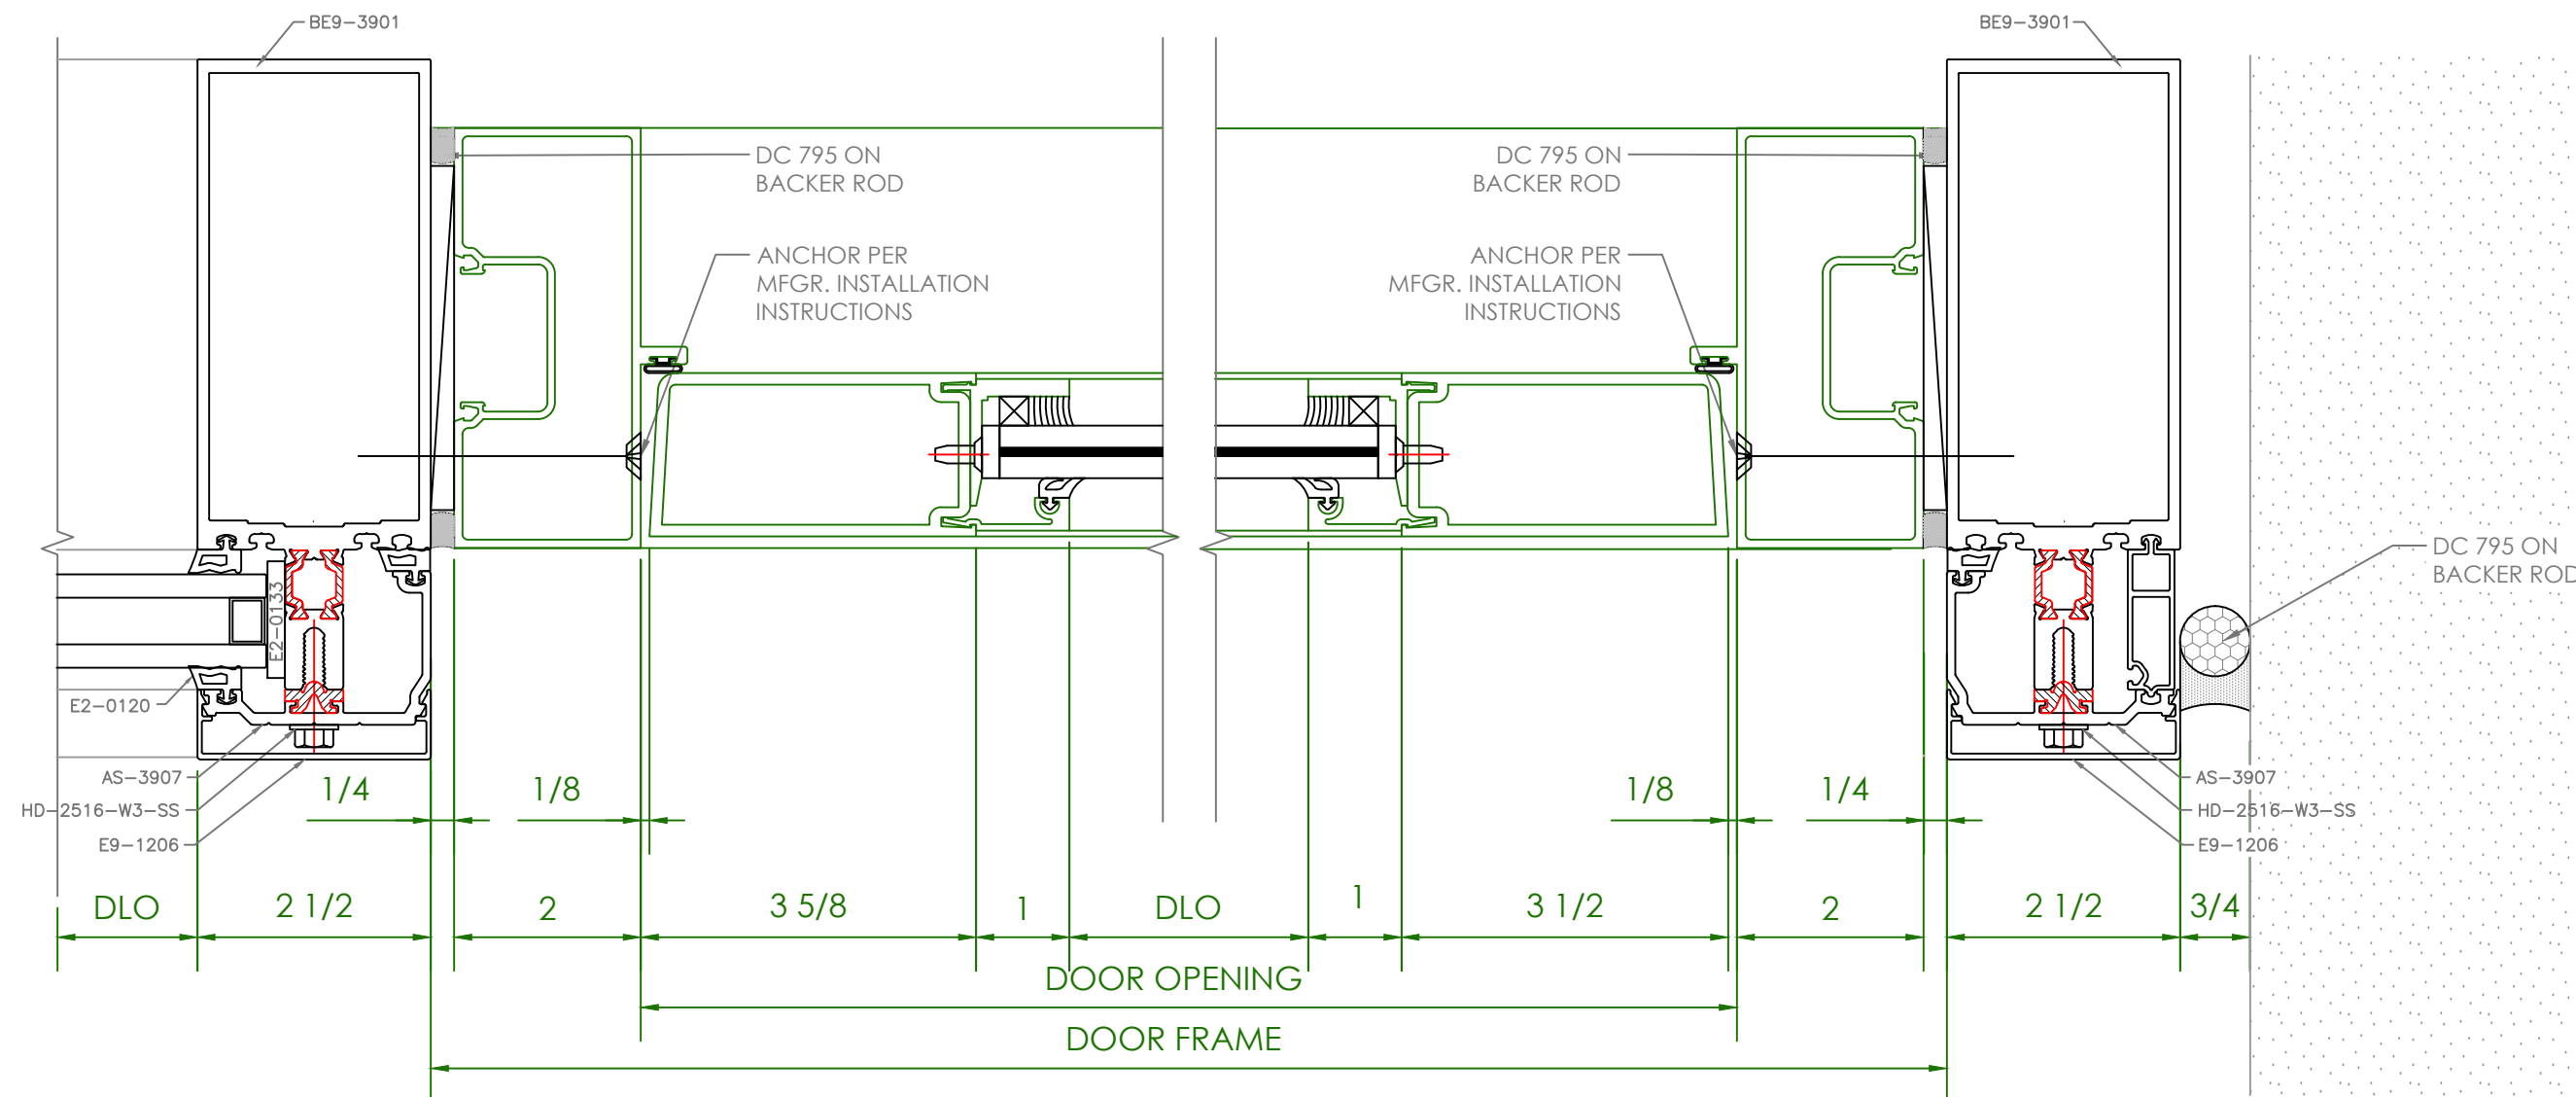


2 DOOR JAMB
 SCALE: 6" 1'-0"

3 DOOR JAMB
 SCALE: 6" 1'-0"

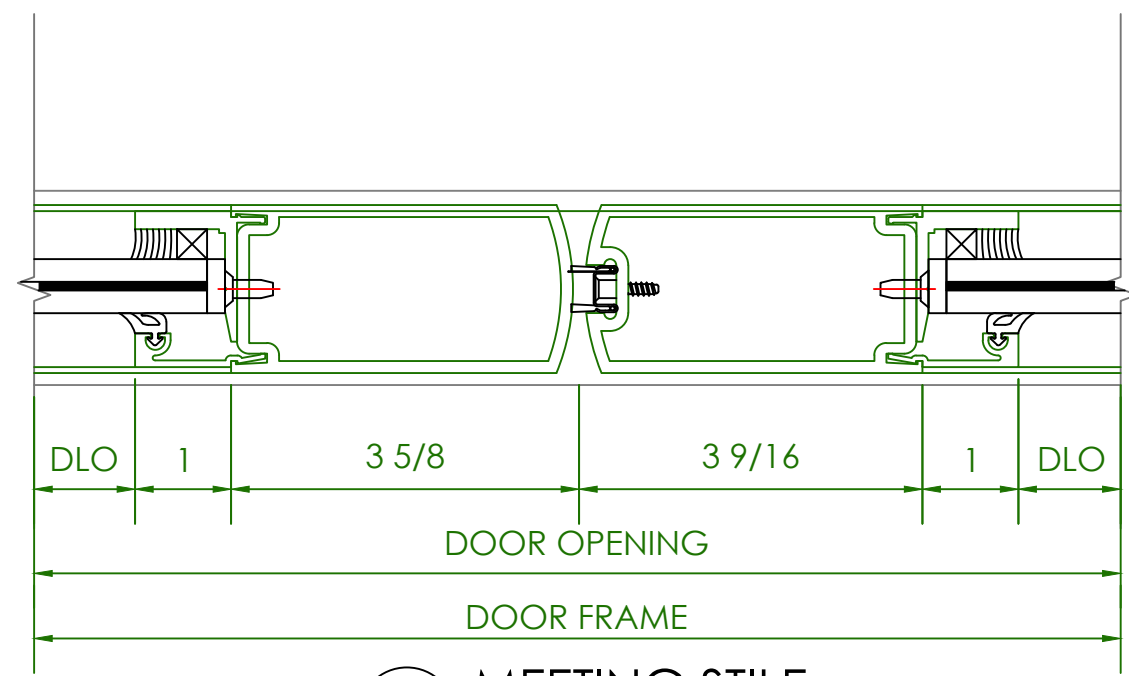


4 MEETING STILE
 SCALE: 6" 1'-0"


CURTAINWALL SAMPLE

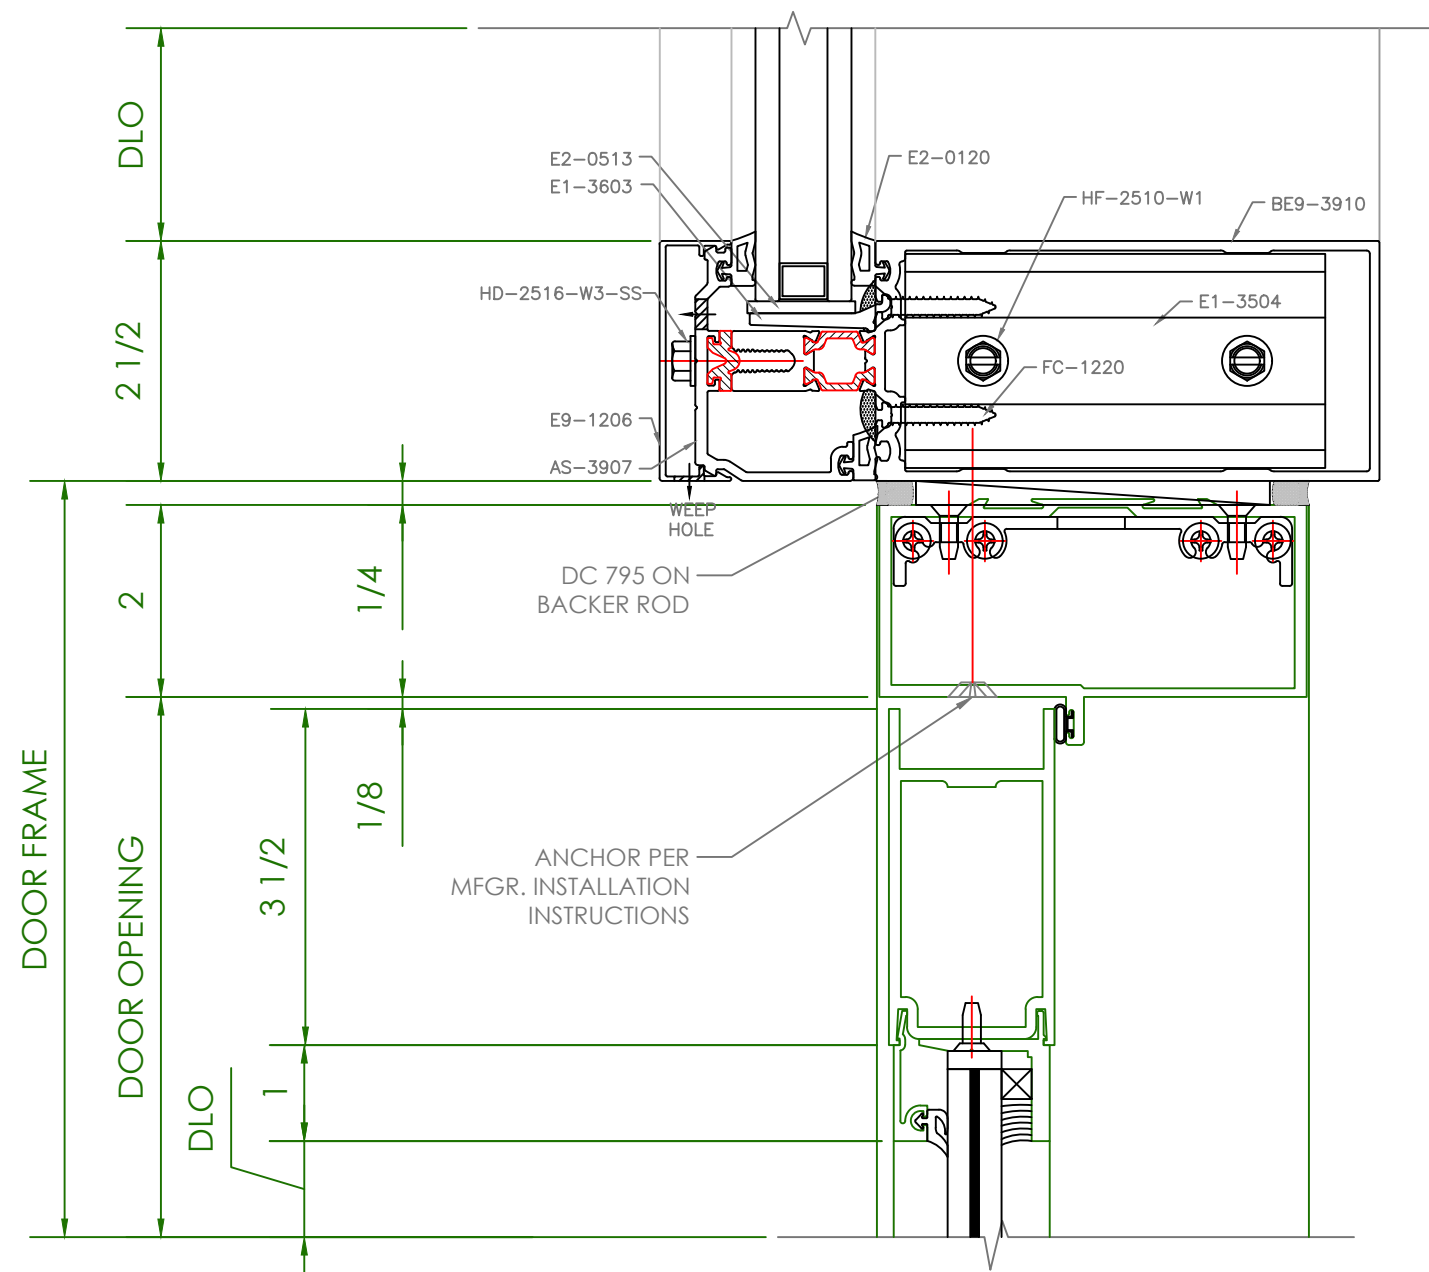


1 HEADER
SCALE: 6"=1'-0"

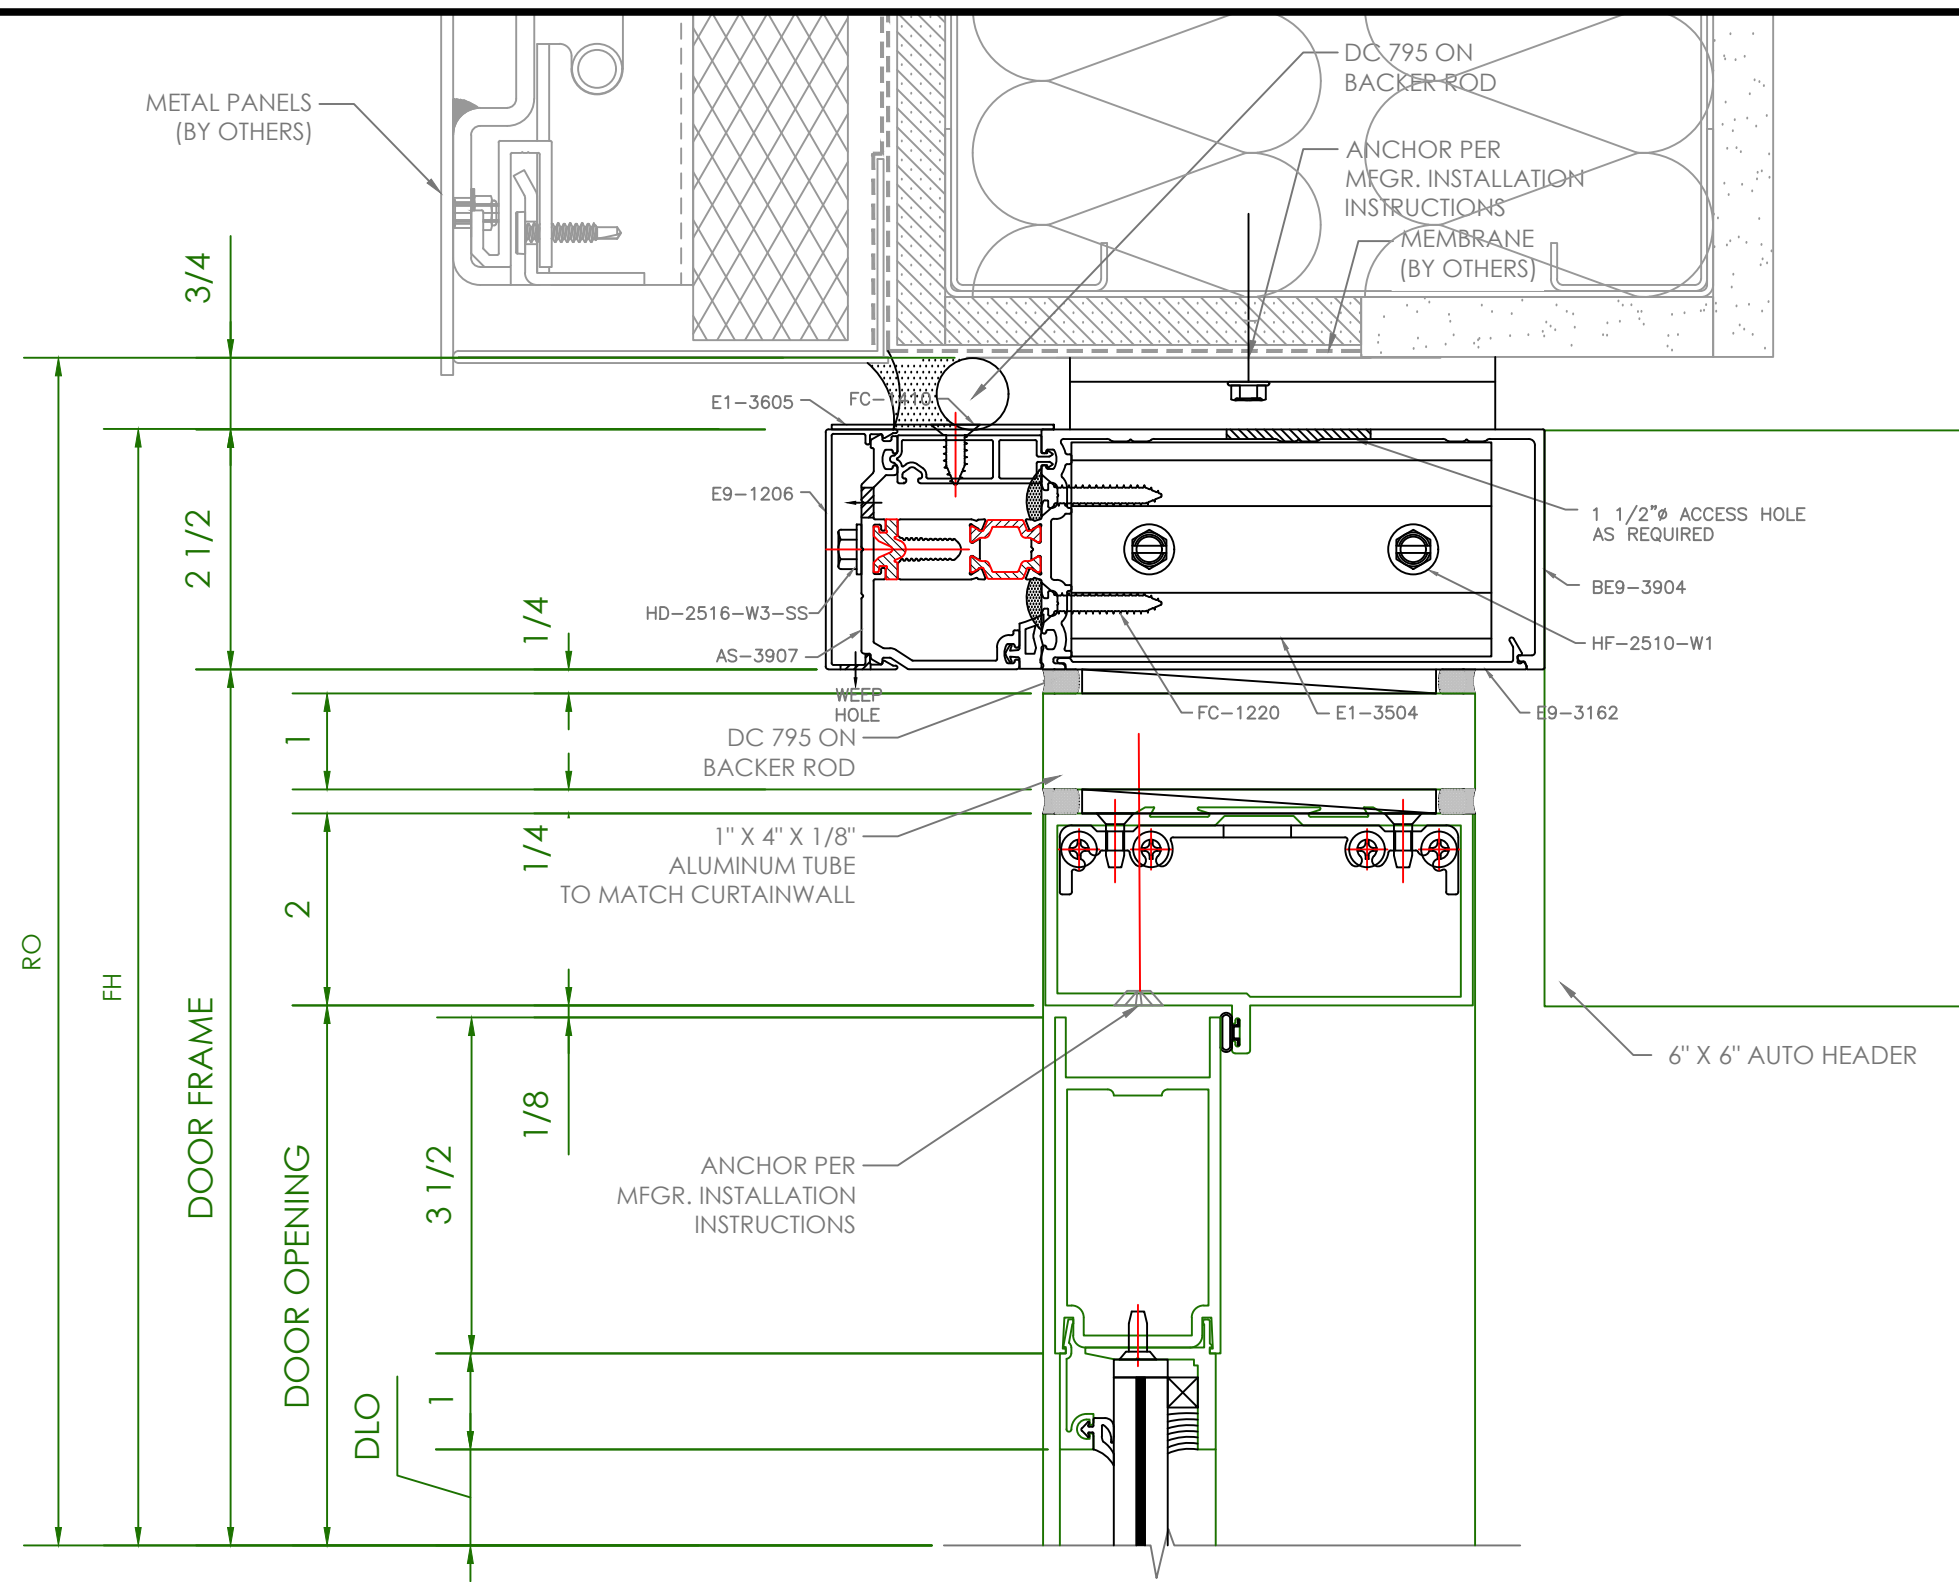

3 DOOR HEADER
SCALE: 6"=1'-0" ARCH REFERENCE: 5/A4.29A

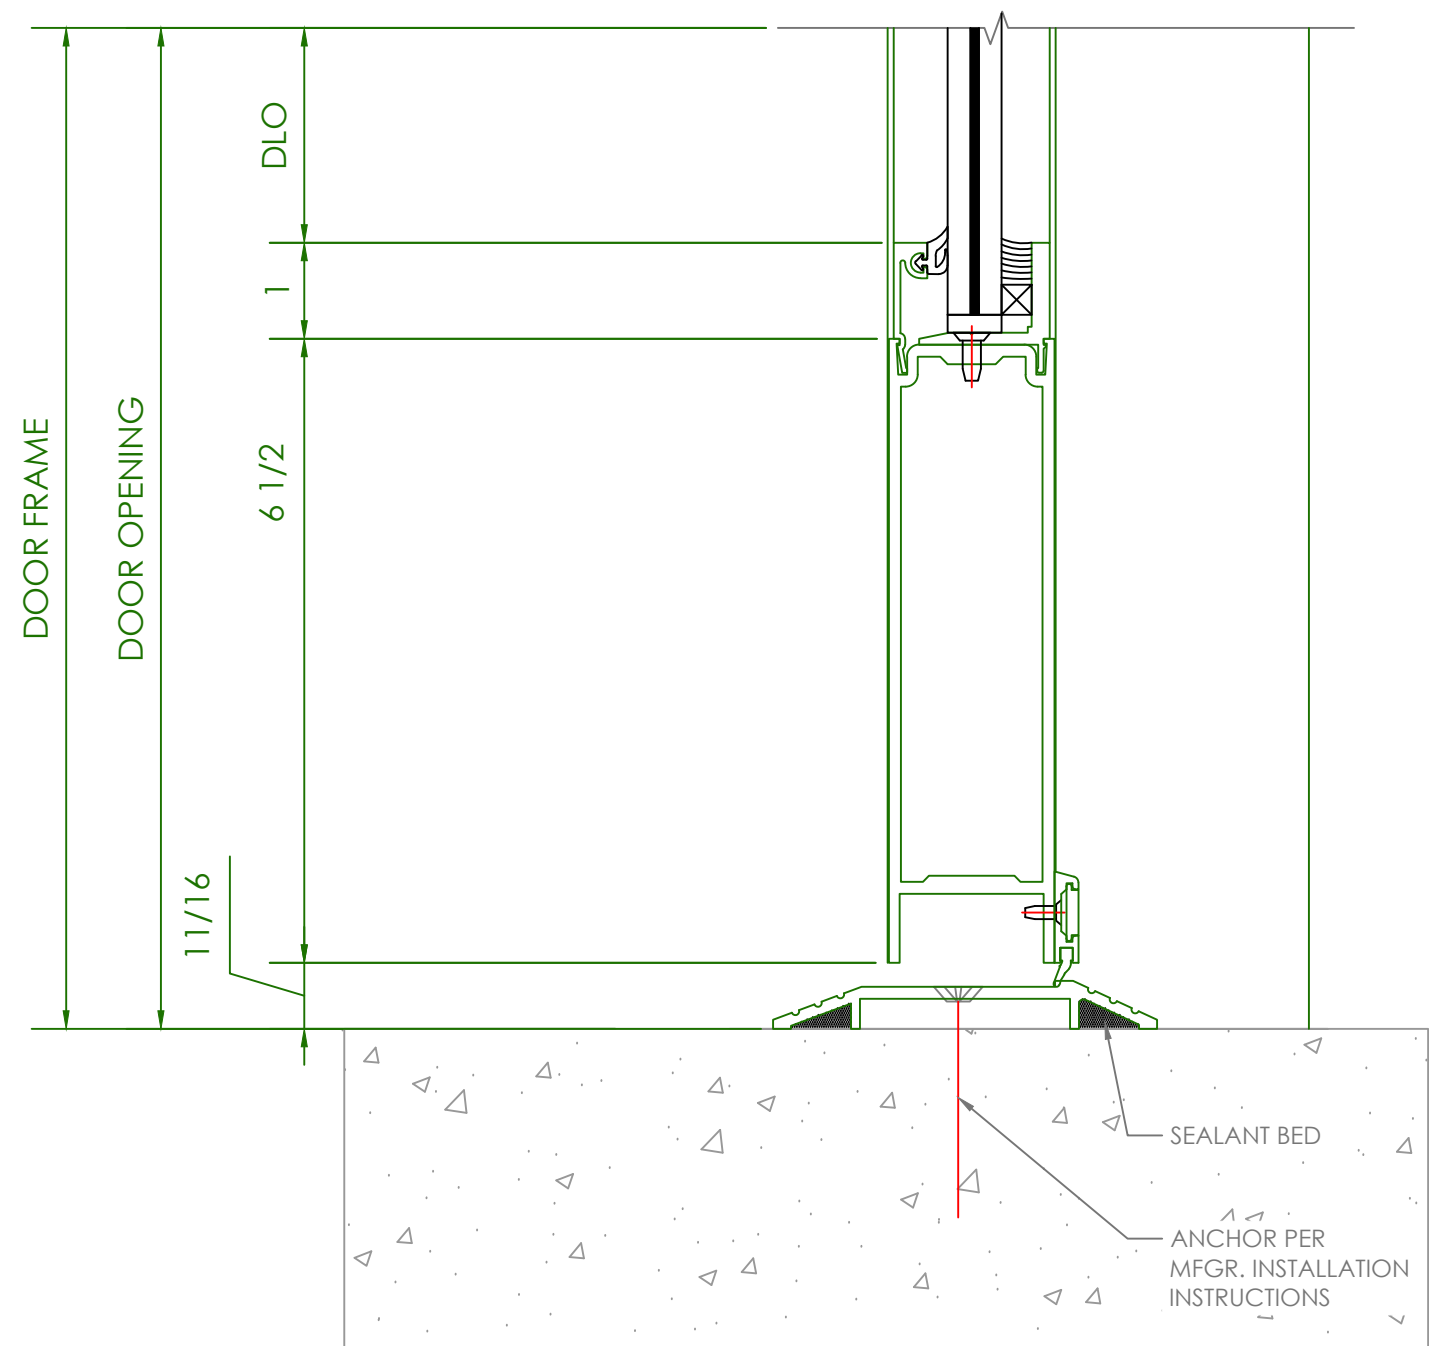


2 THRESHOLD
SCALE: 6"=1'-0"

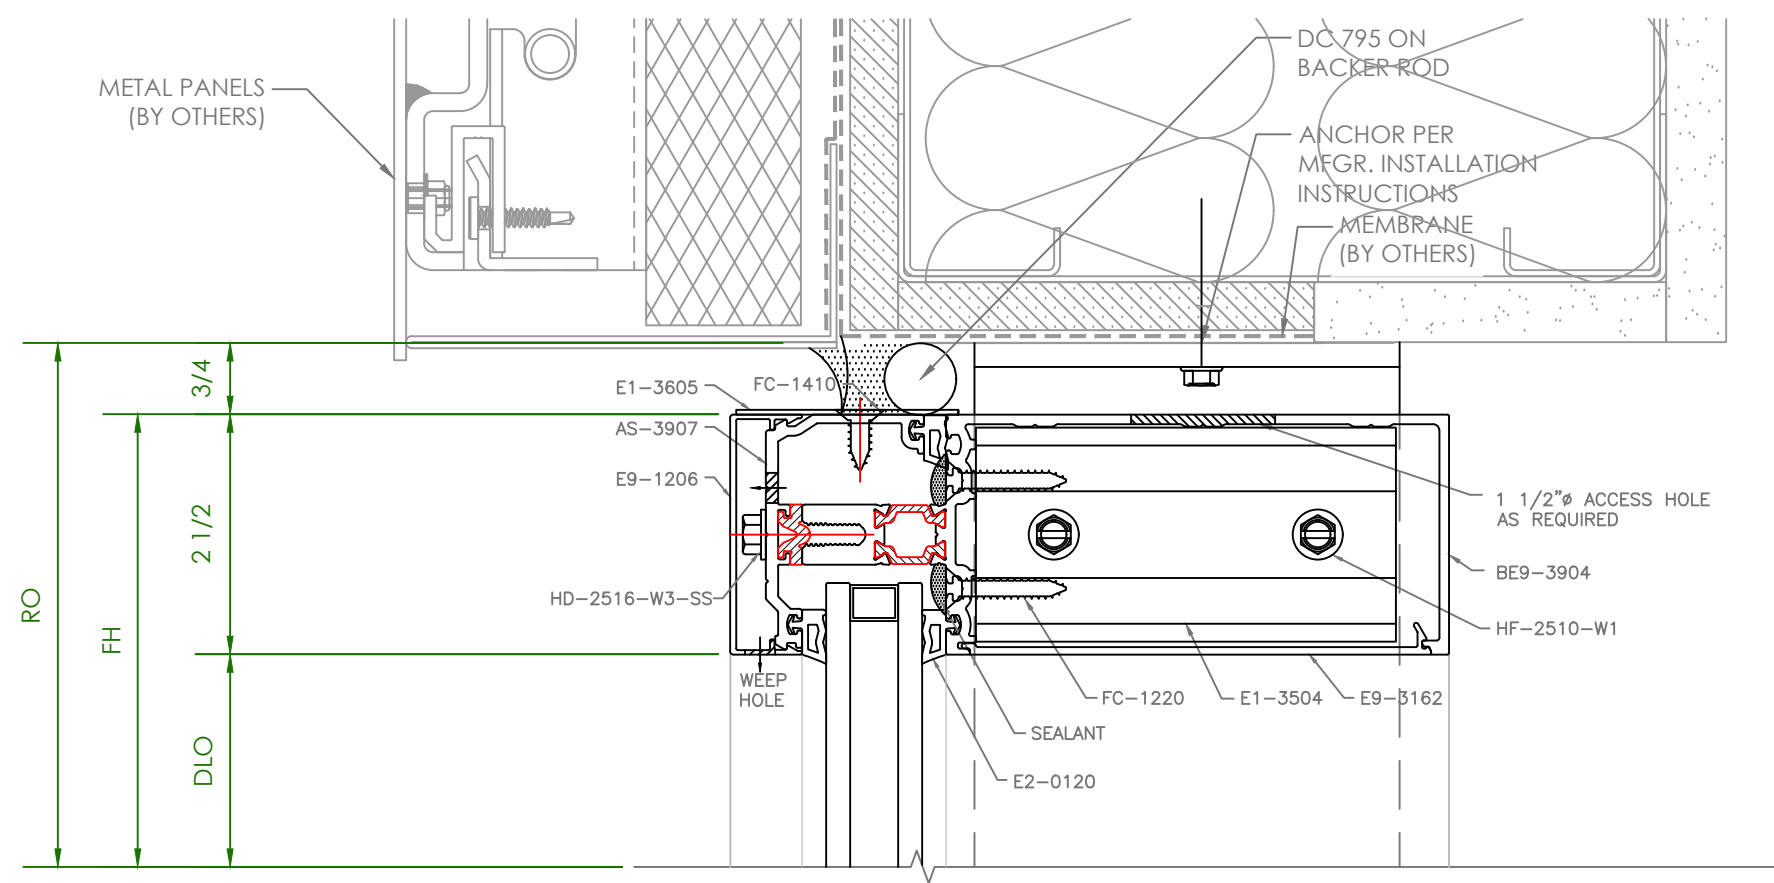


4 HEAD DETAIL
SCALE: 6"=1'-0" ARCH REFERENCE: 5/A4.29A


CURTAINWALL SAMPLE

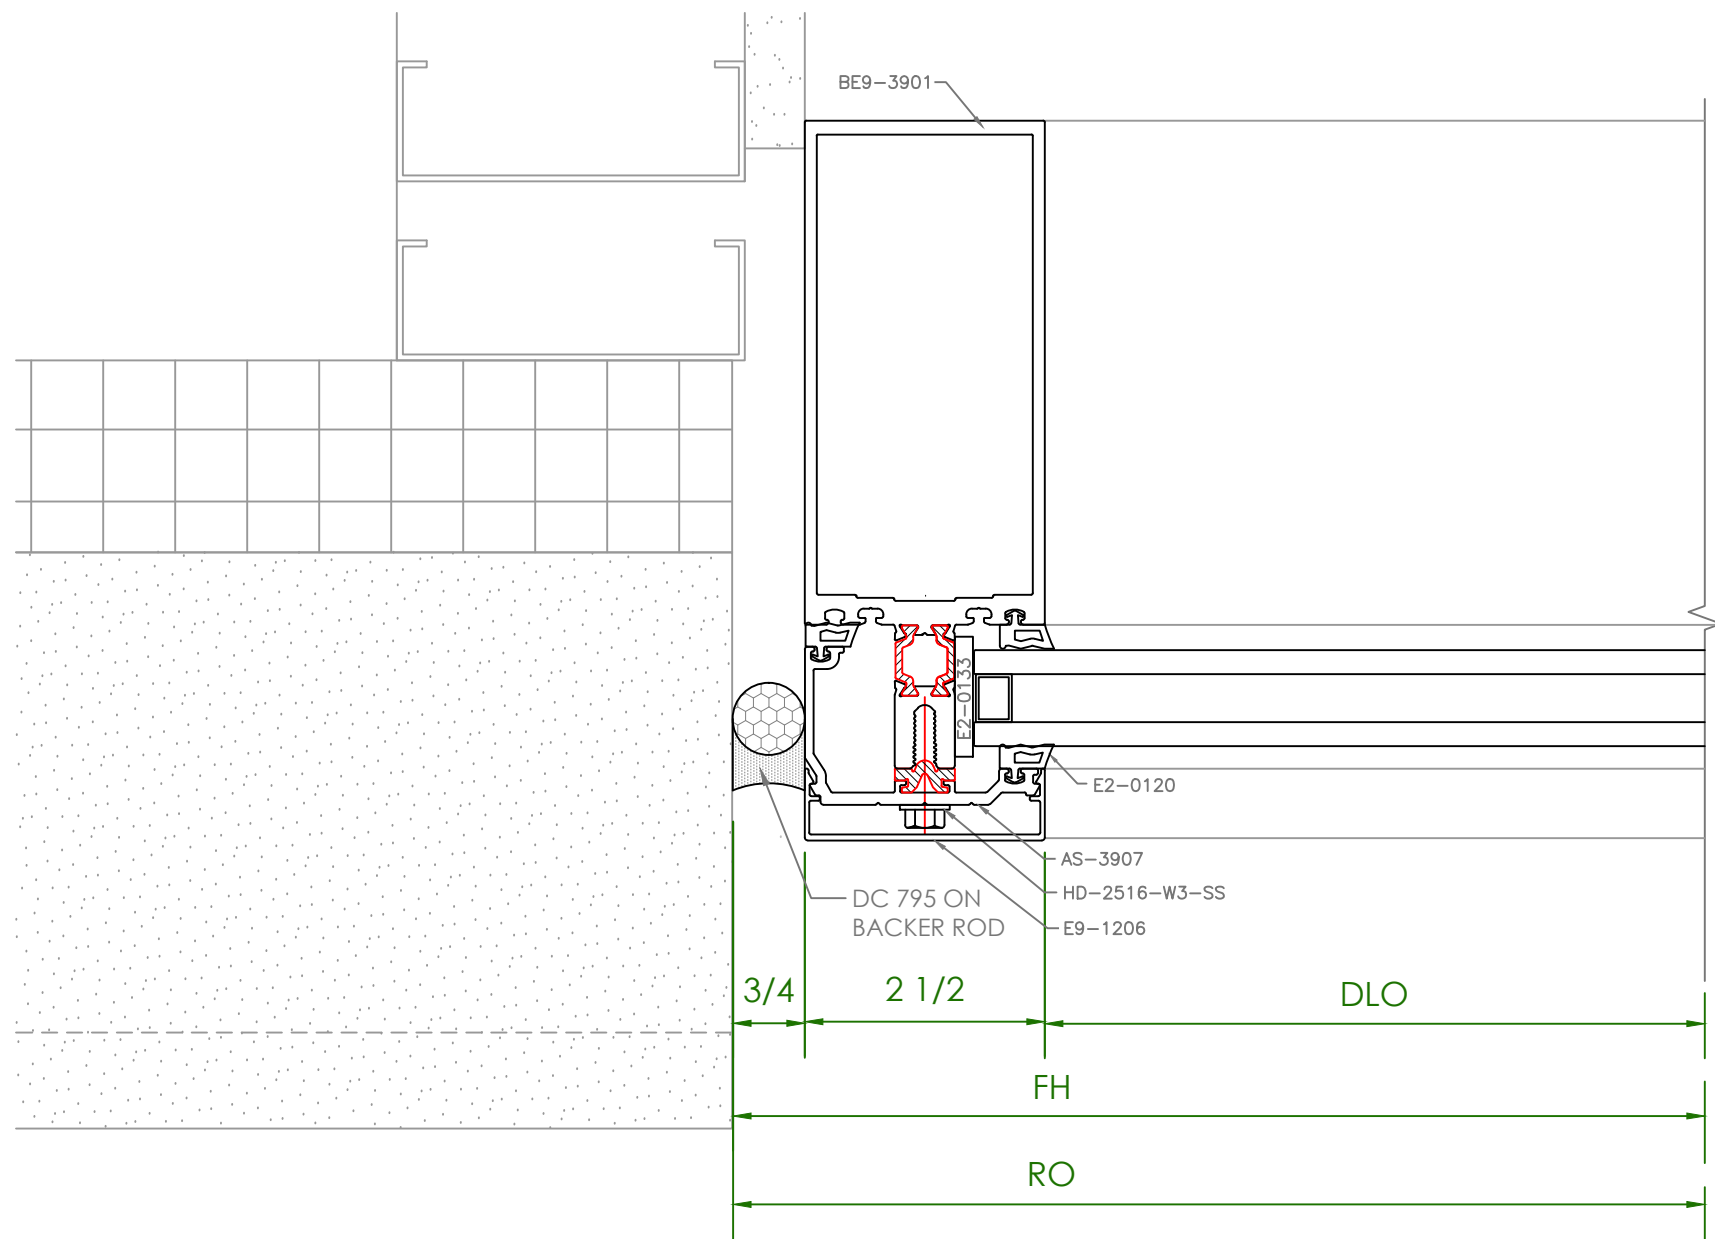


1 JAMB DETAIL
SCALE: 6" 1'-0"
ARCH REFERENCE: 7/A4.31A

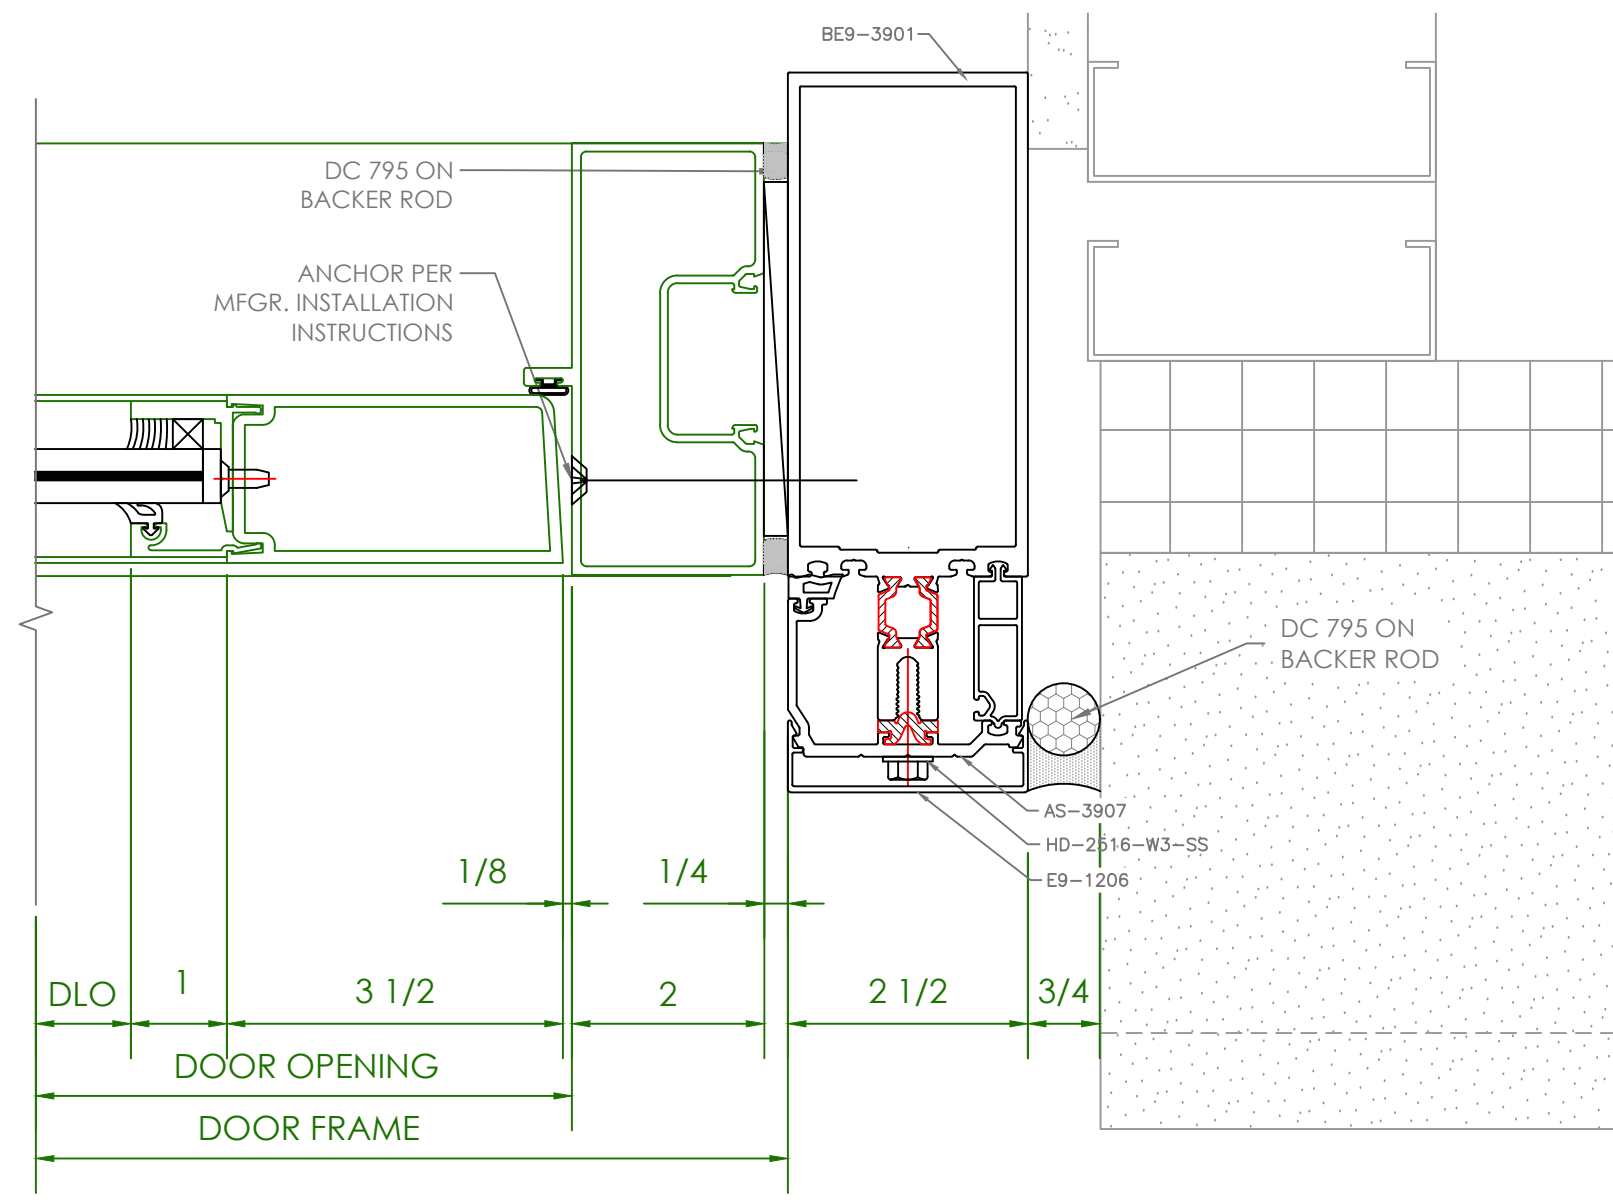

2 DOOR JAMB
SCALE: 6" 1'-0"
ARCH REFERENCE: 7/A4.31A

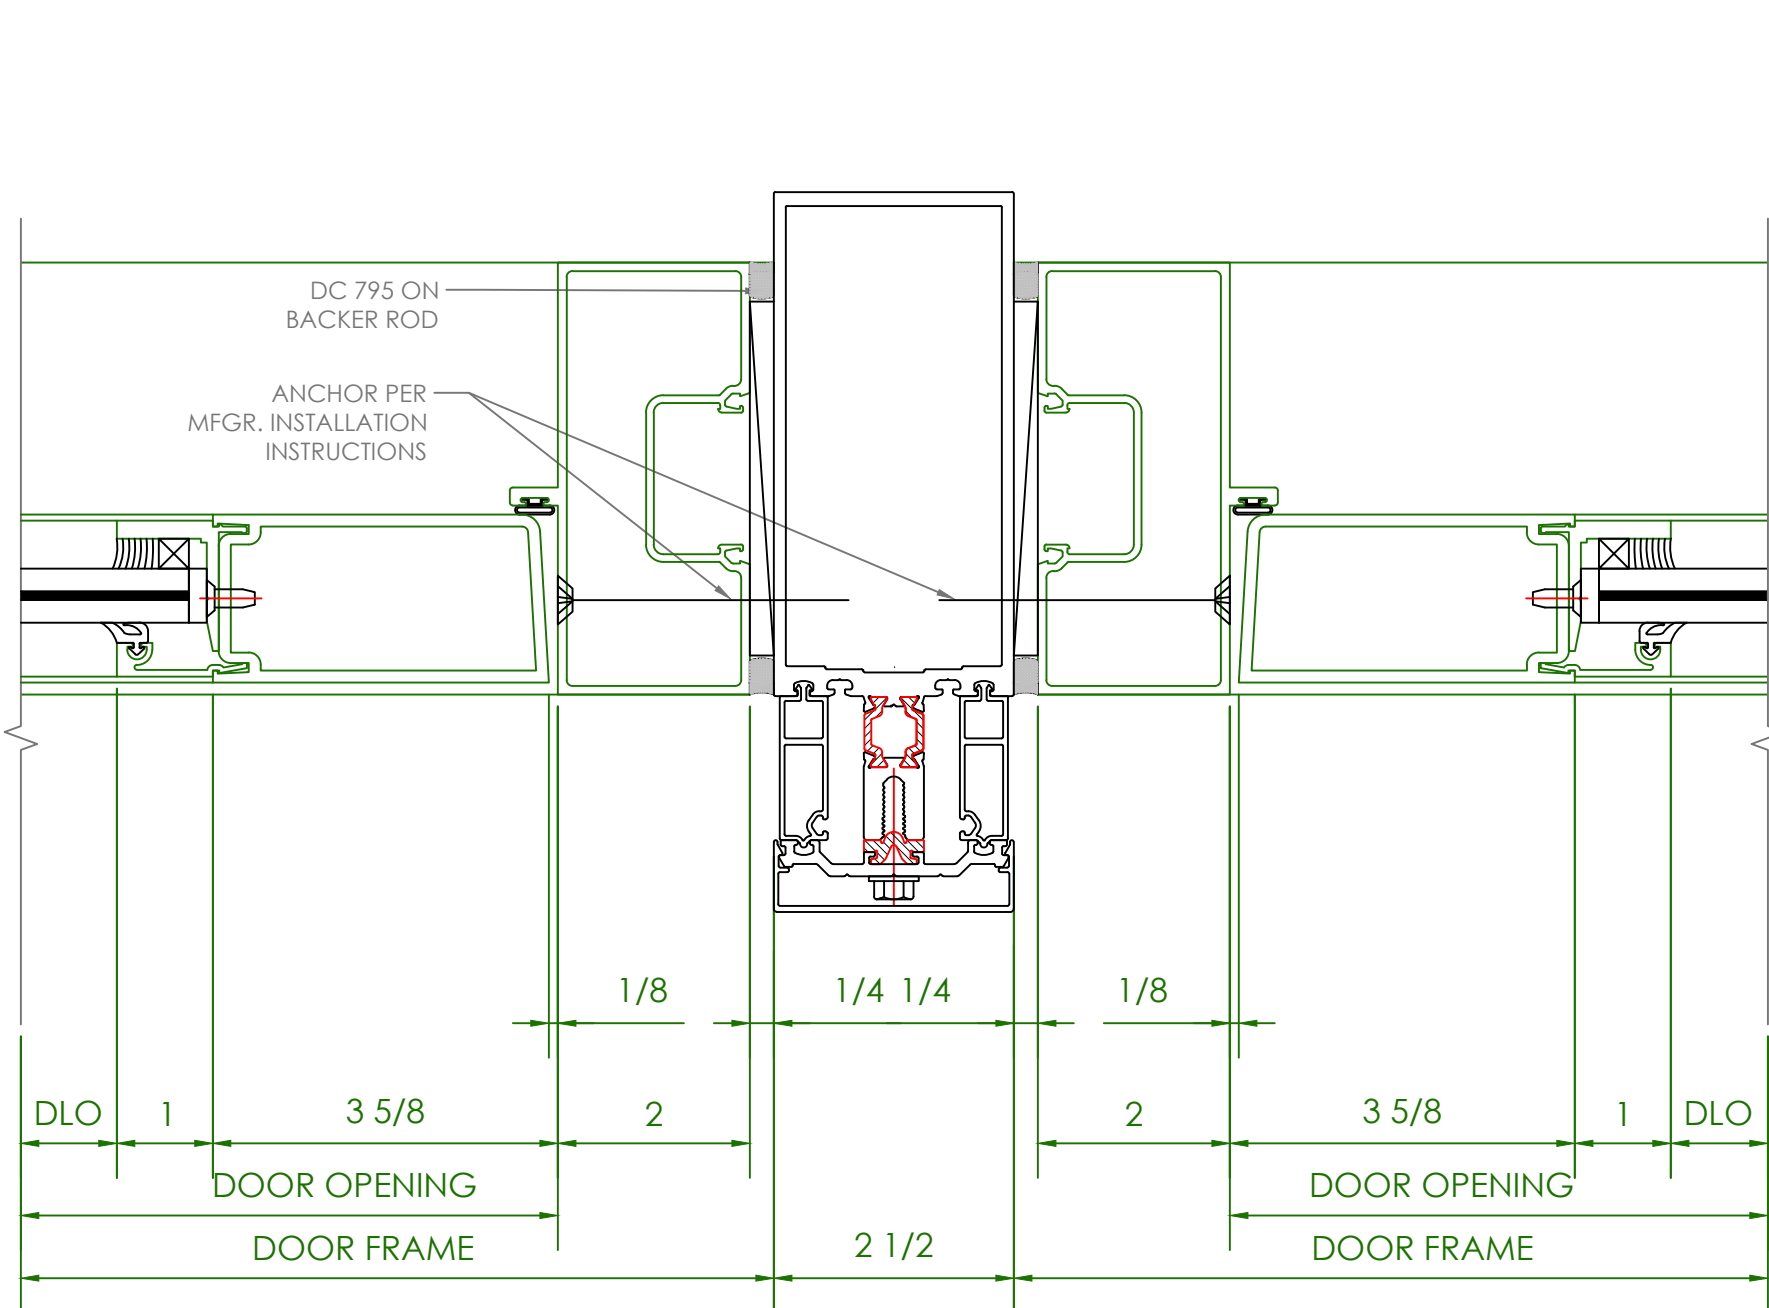


3 DOOR JAMB
SCALE: 6" 1'-0"
ARCH REFERENCE: -

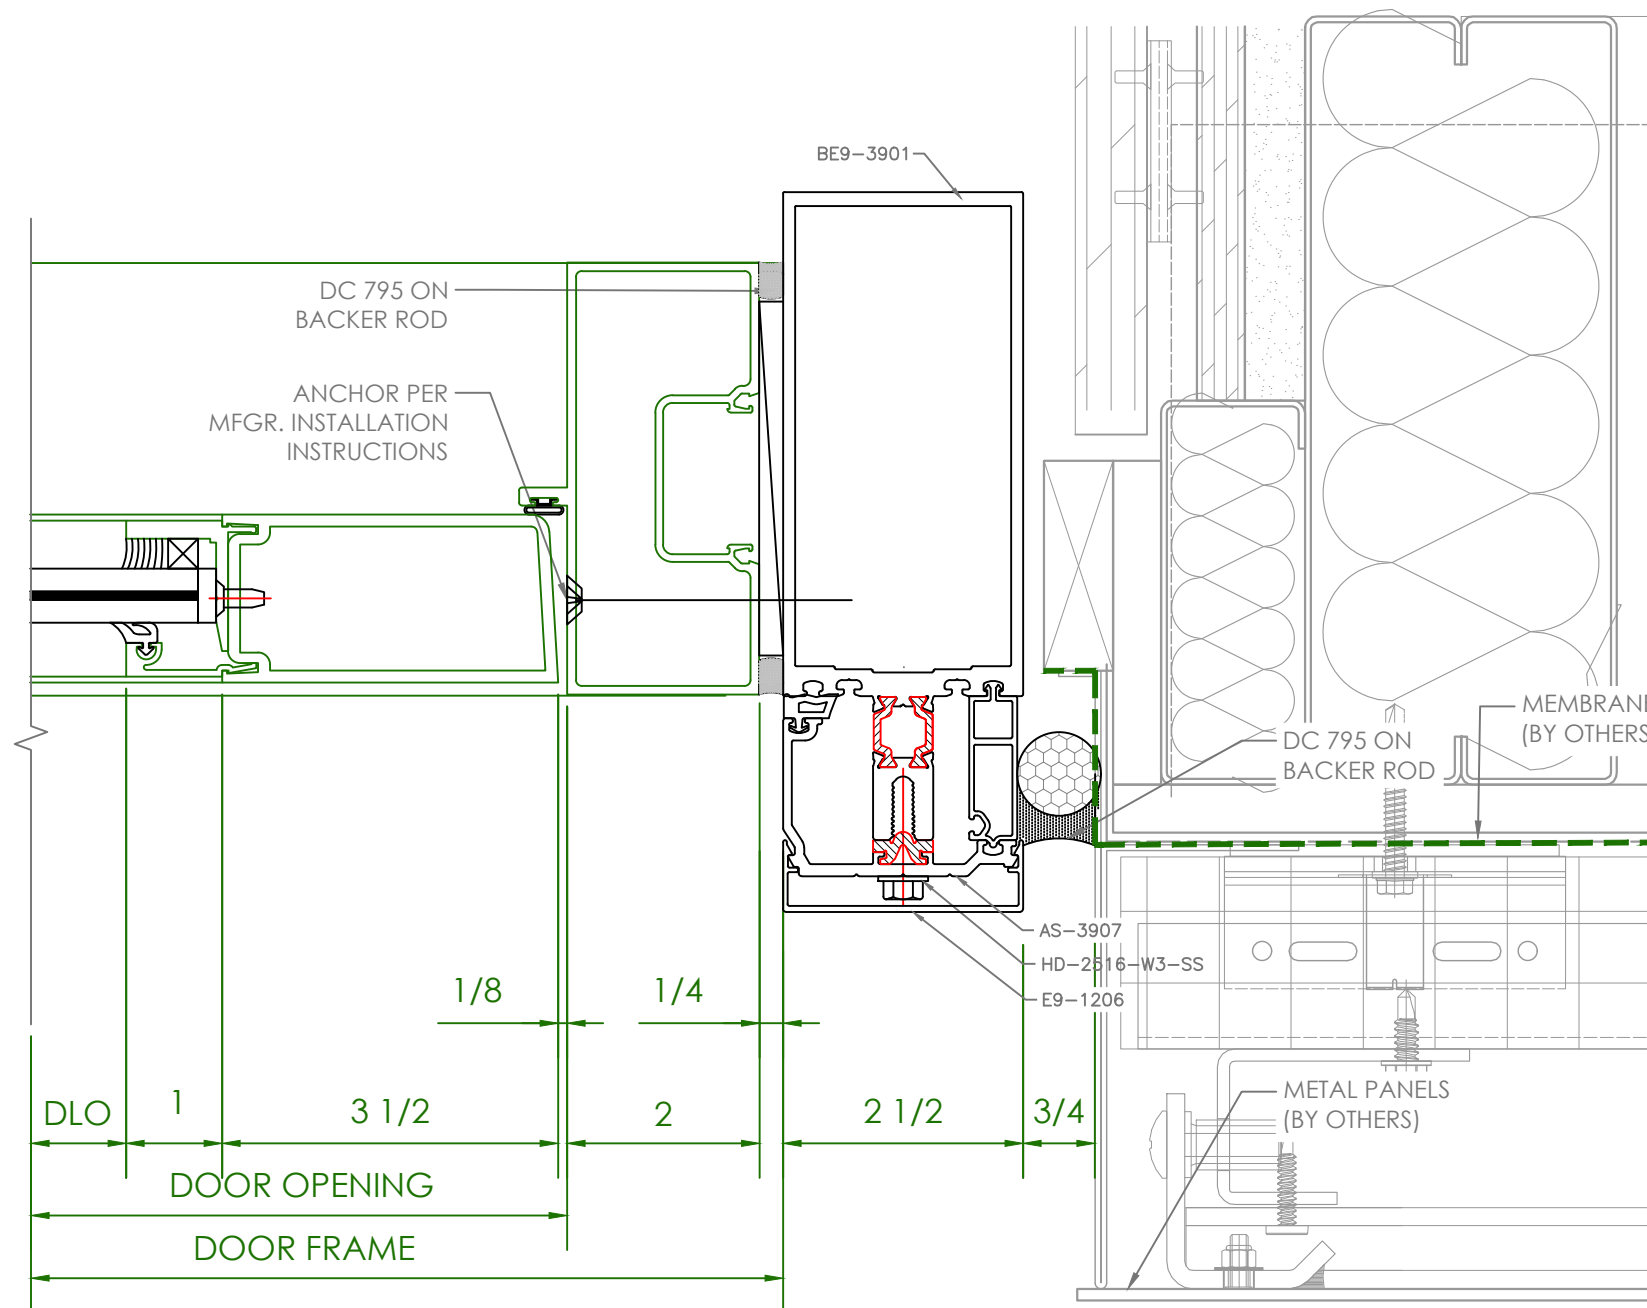


4 DOOR JAMB
SCALE: 6" 1'-0"
ARCH REFERENCE: -


CURTAINWALL SAMPLE

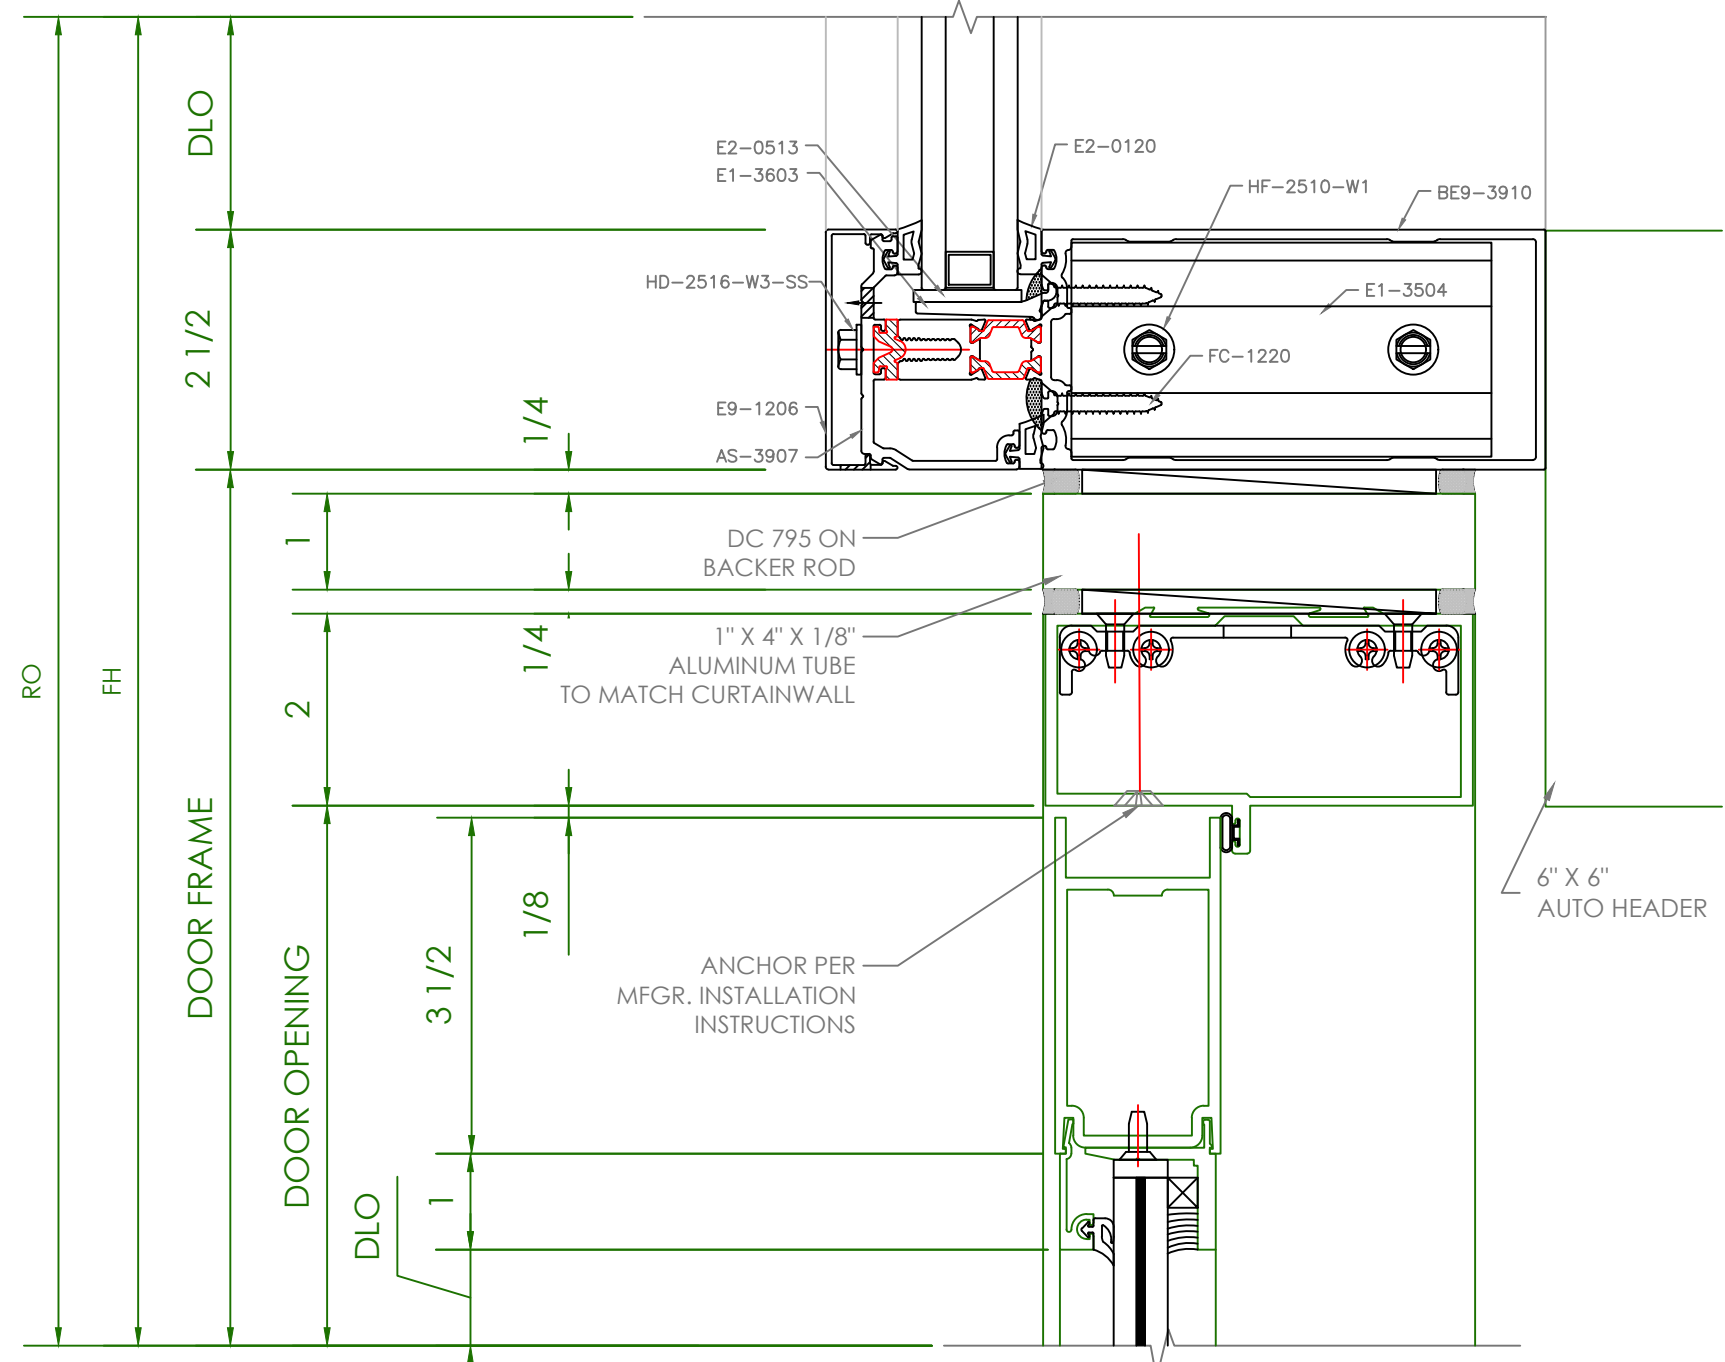


1 HEADER
SCALE: 6"=1'-0"

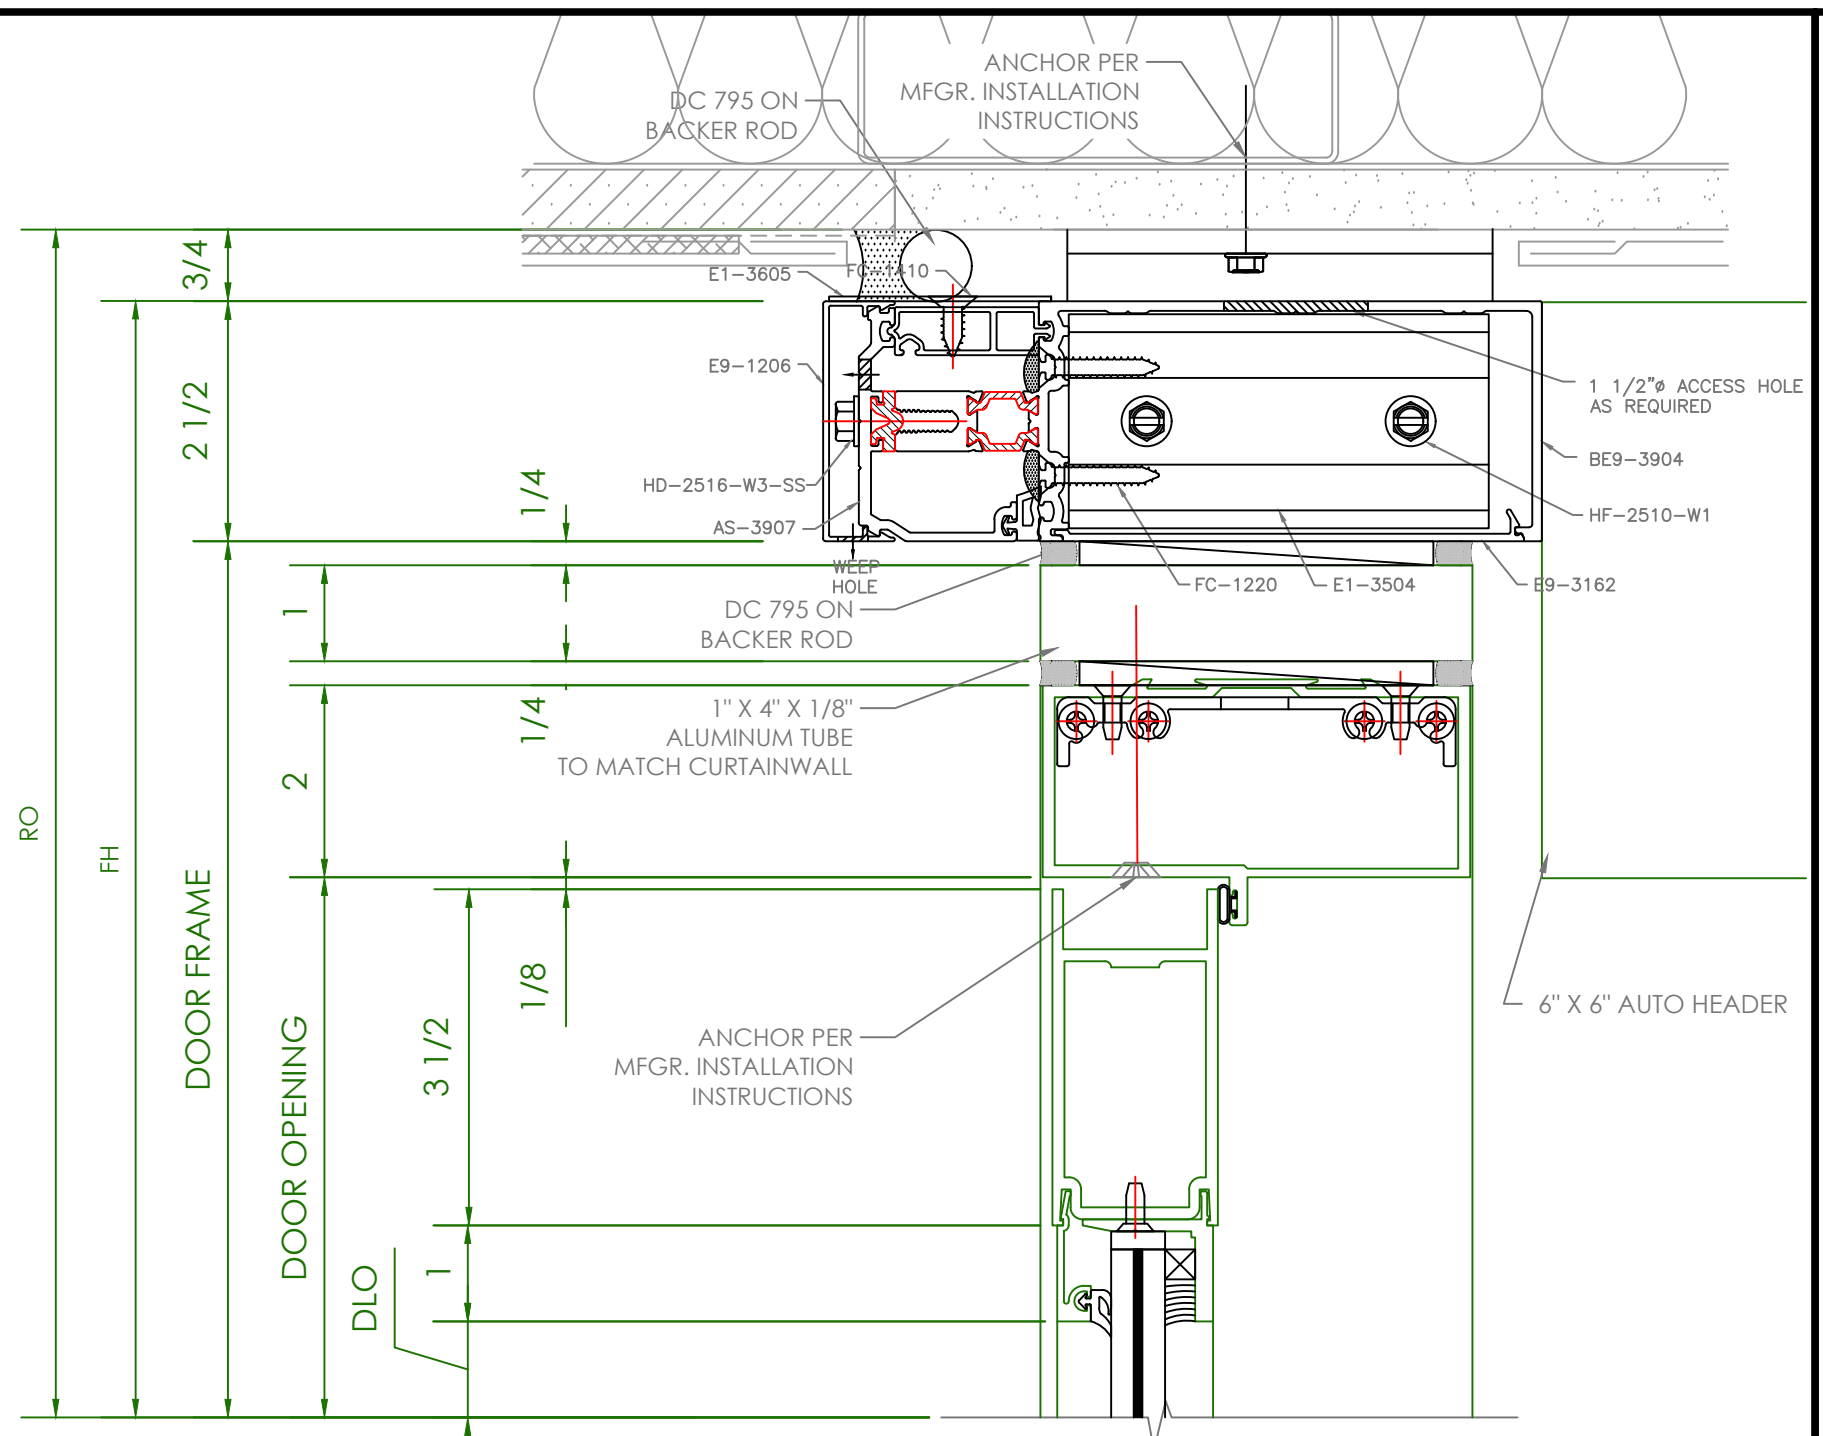

2 HEADER
SCALE: 6"=1'-0"

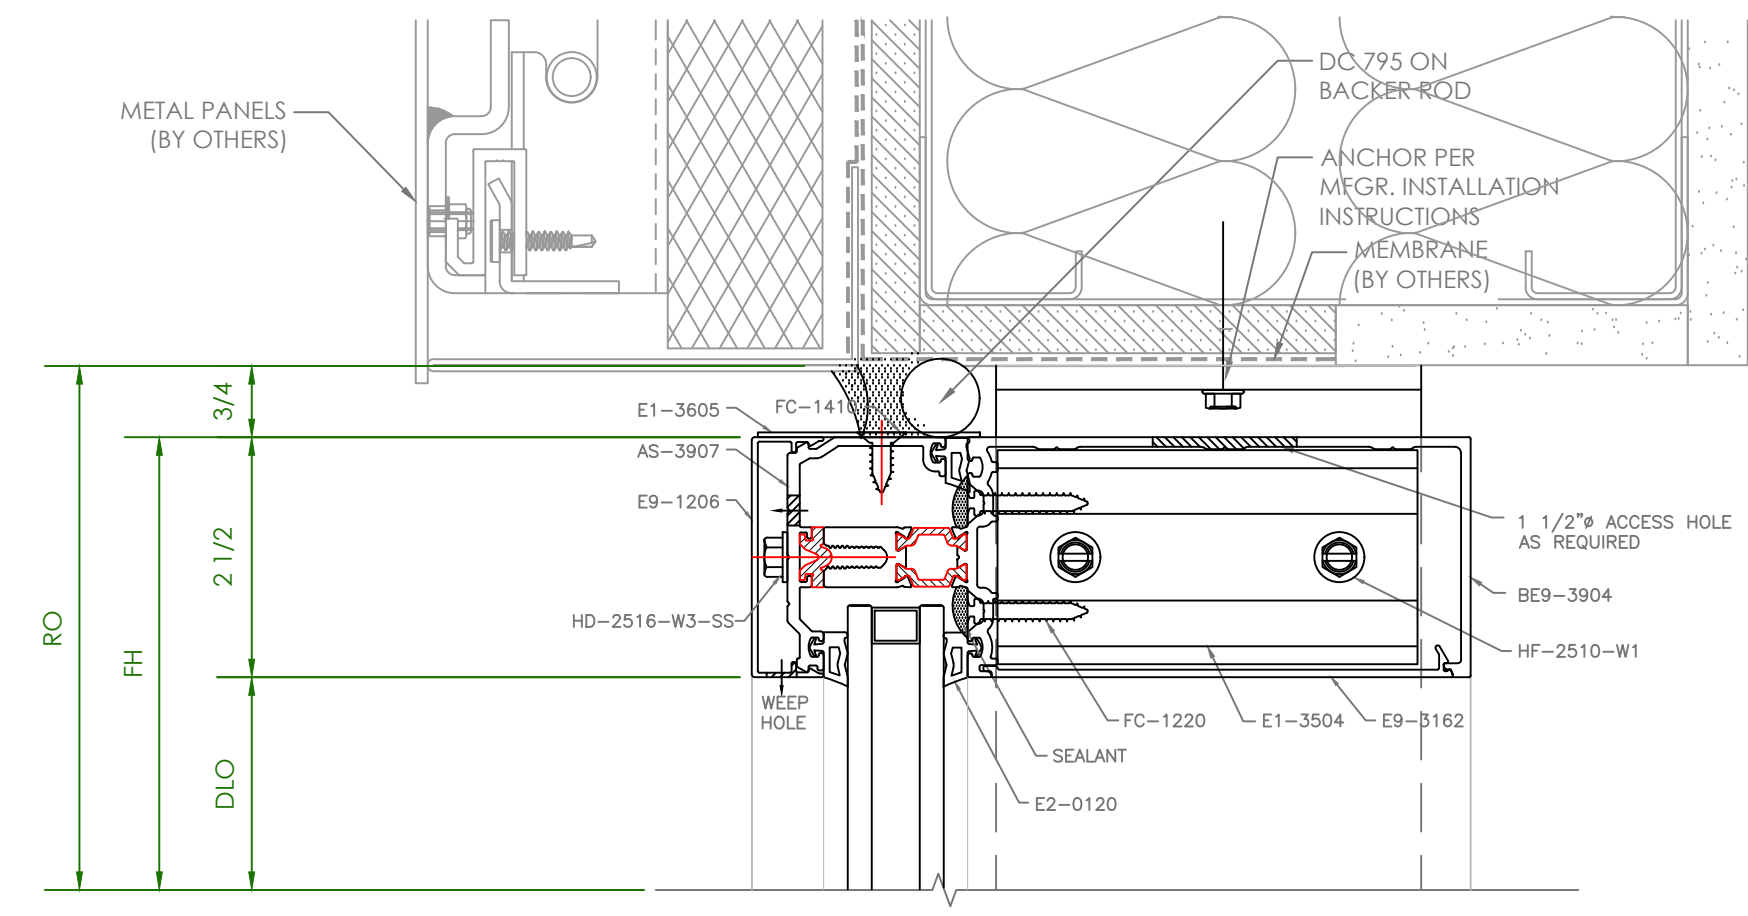


3 HEAD DETAIL
SCALE: 6"=1'-0" ARCH REFERENCE: -

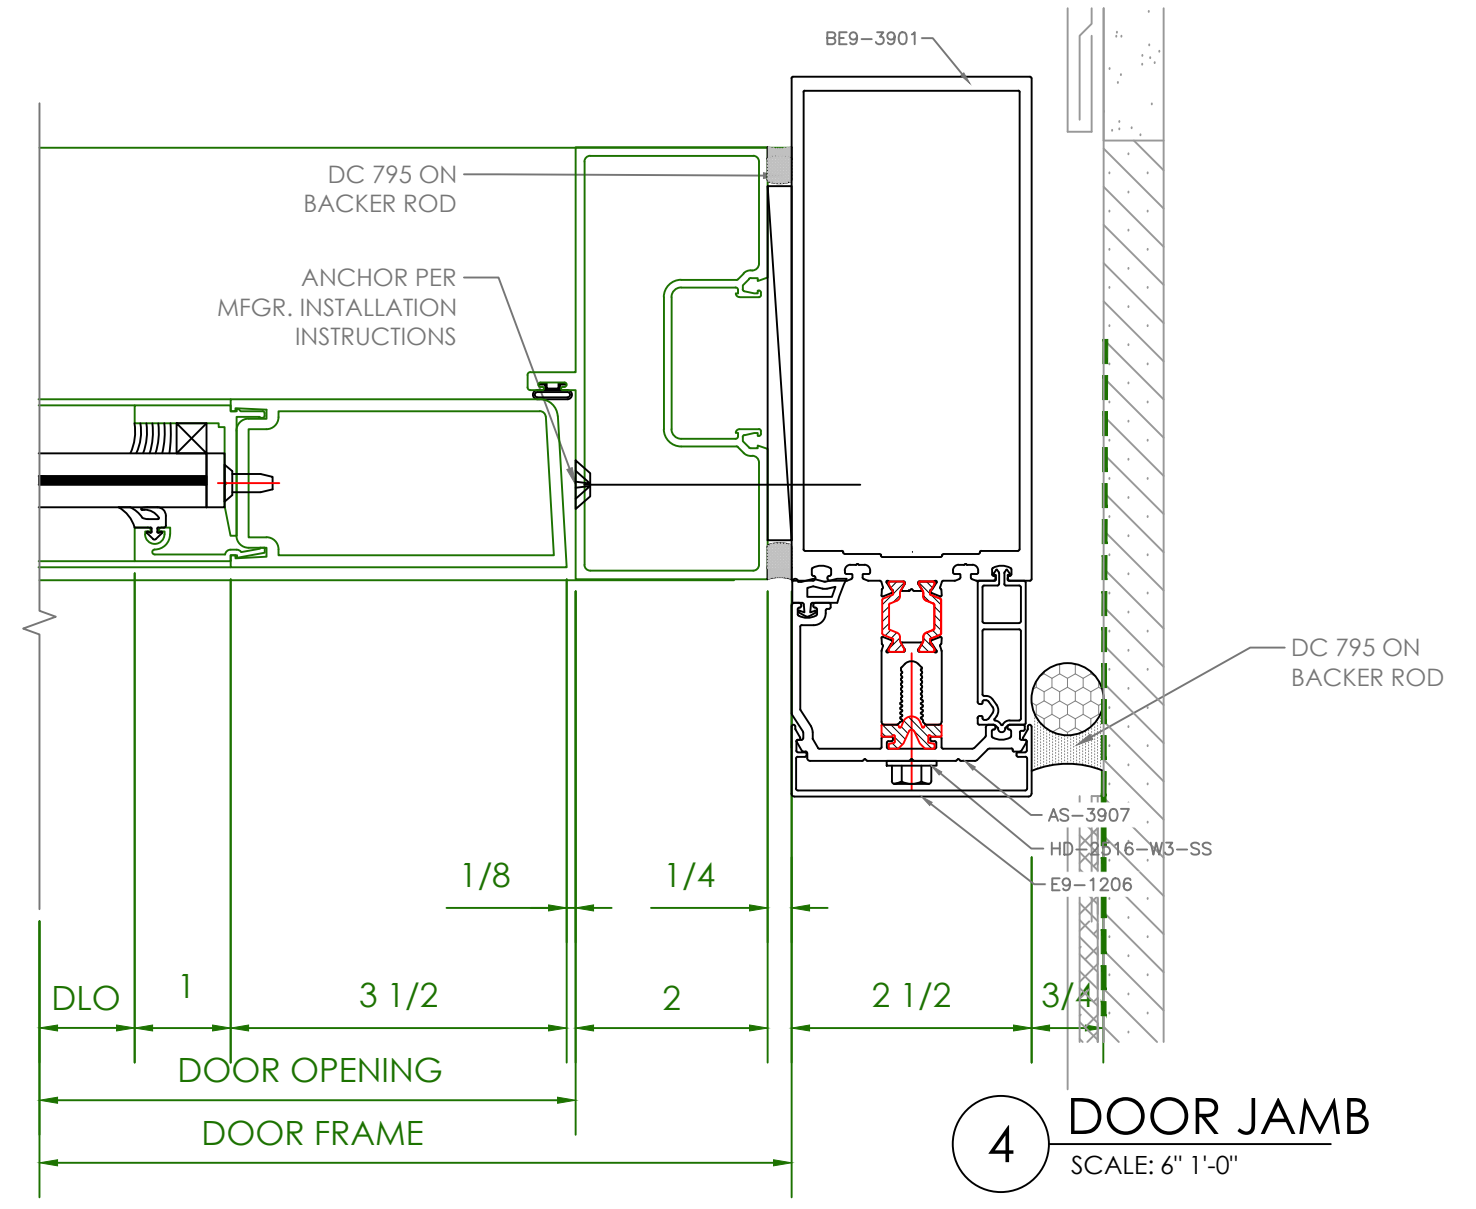


4 DOOR JAMB
SCALE: 6"=1'-0"


CURTAINWALL SAMPLE

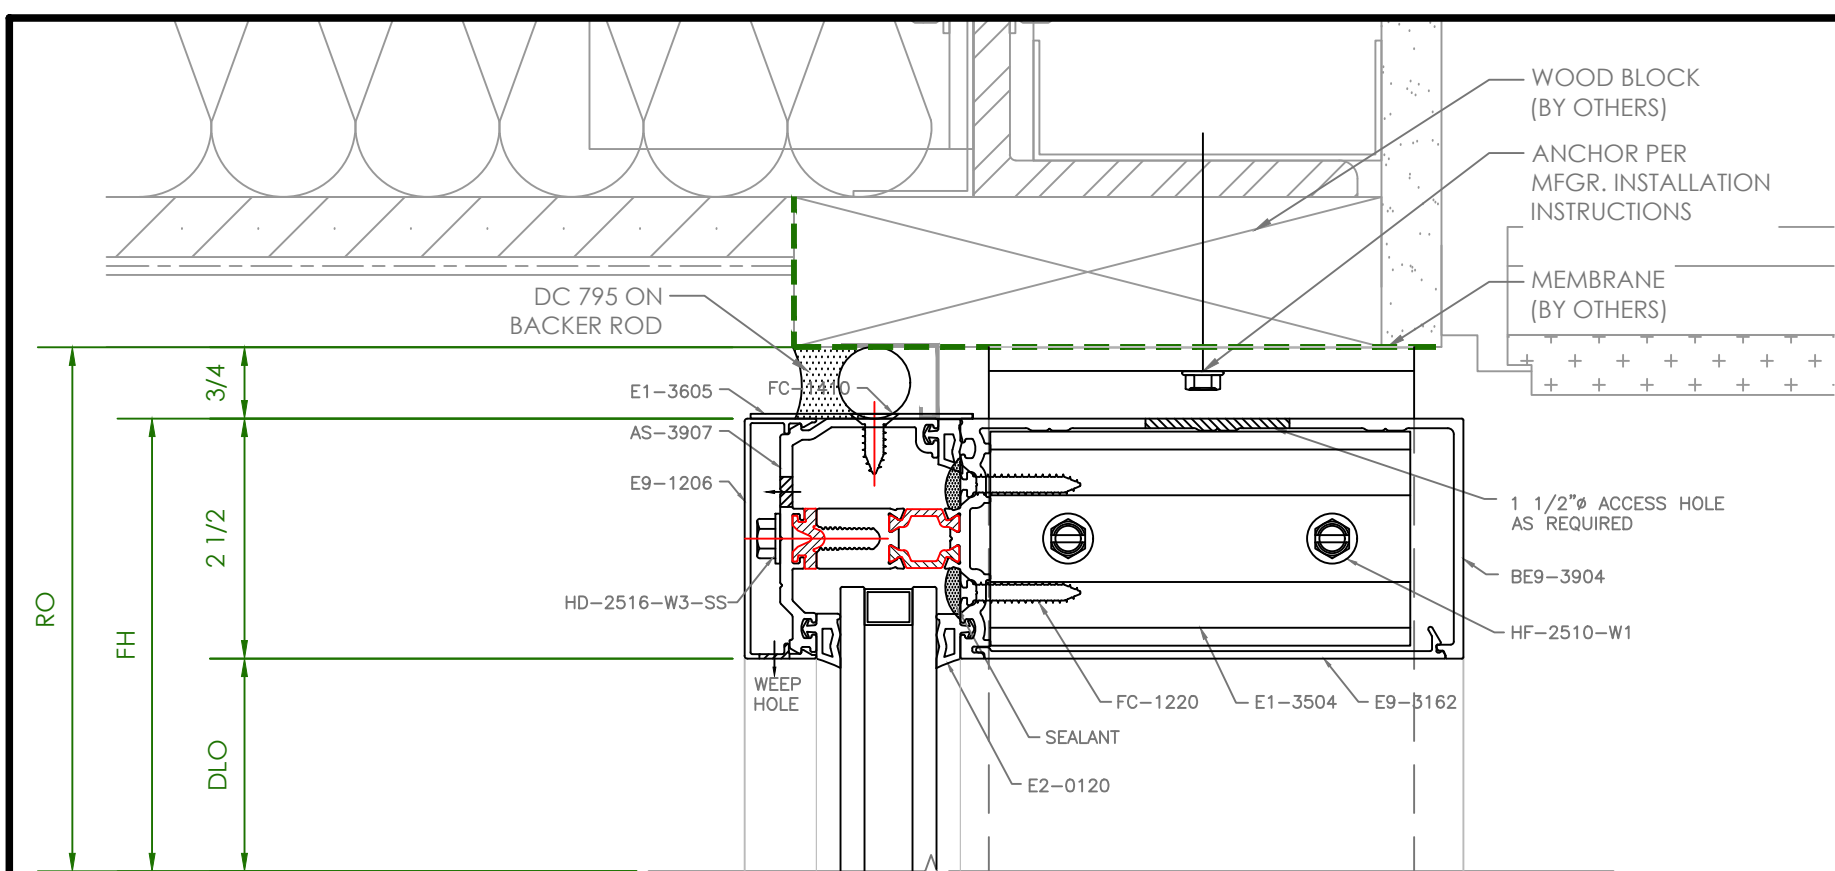


1 HEAD DETAIL
SCALE: 6"=1'-0" ARCH REFERENCE: -

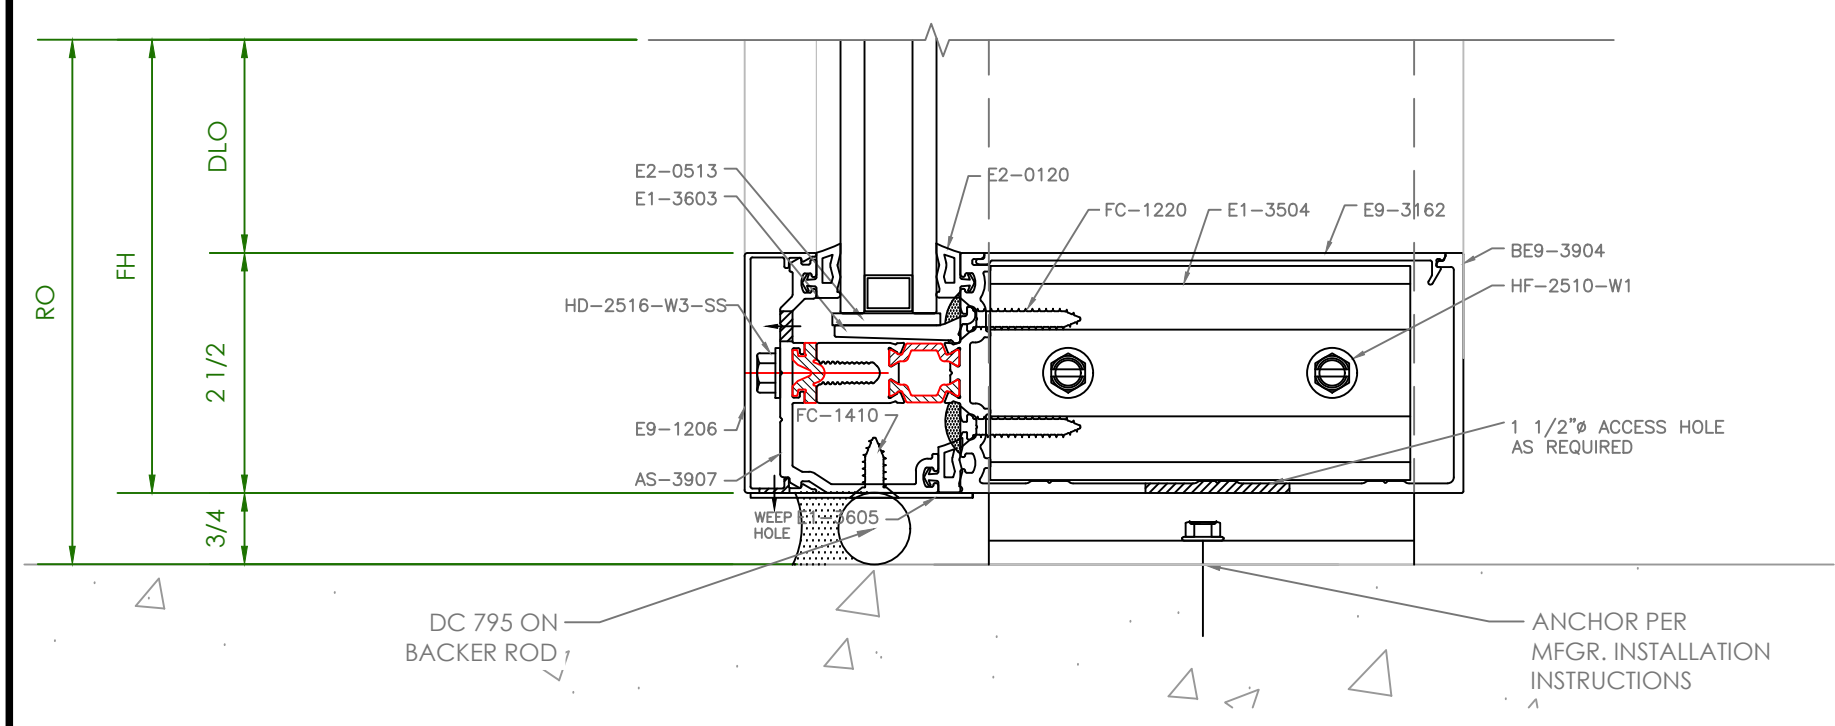

2 SILL DETAIL
SCALE: 6"=1'-0" ARCH REFERENCE: -

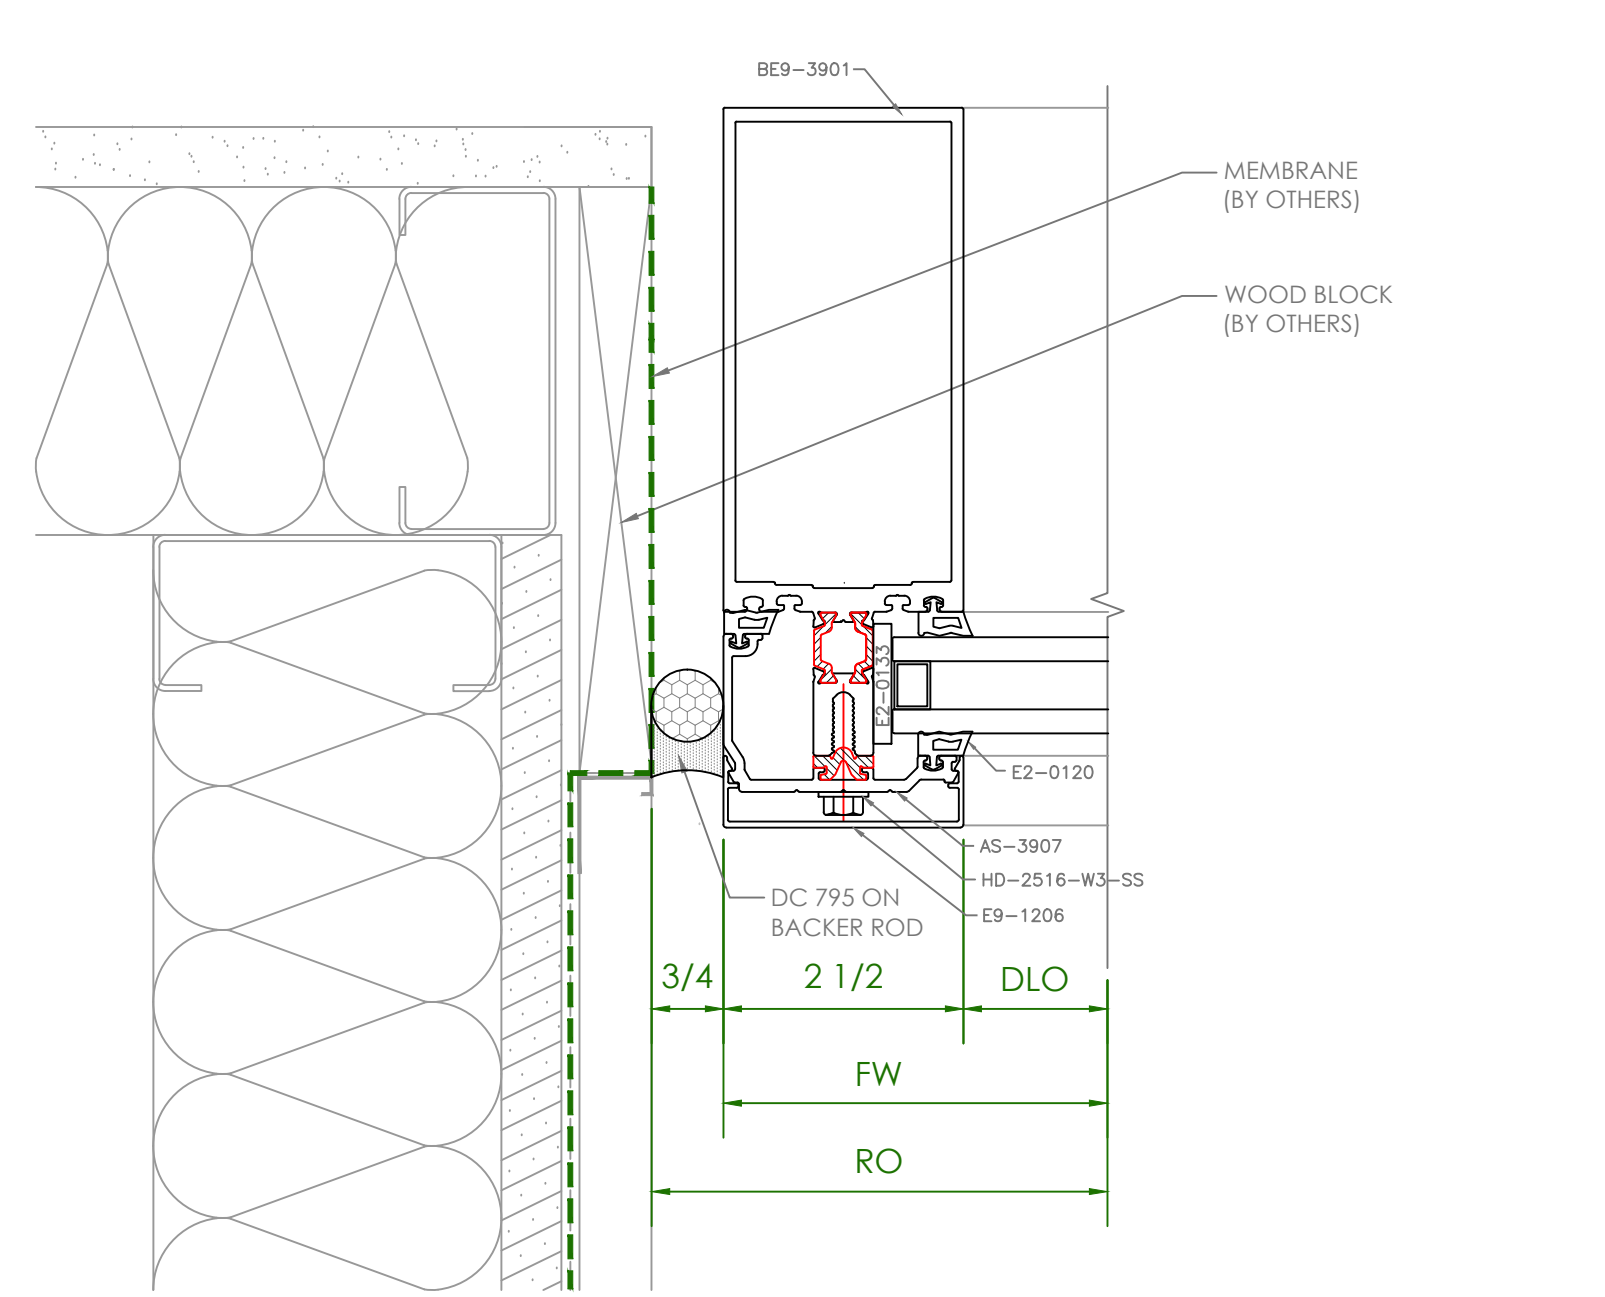


3 JAMB DETAIL
SCALE: 6"=1'-0" ARCH REFERENCE: -

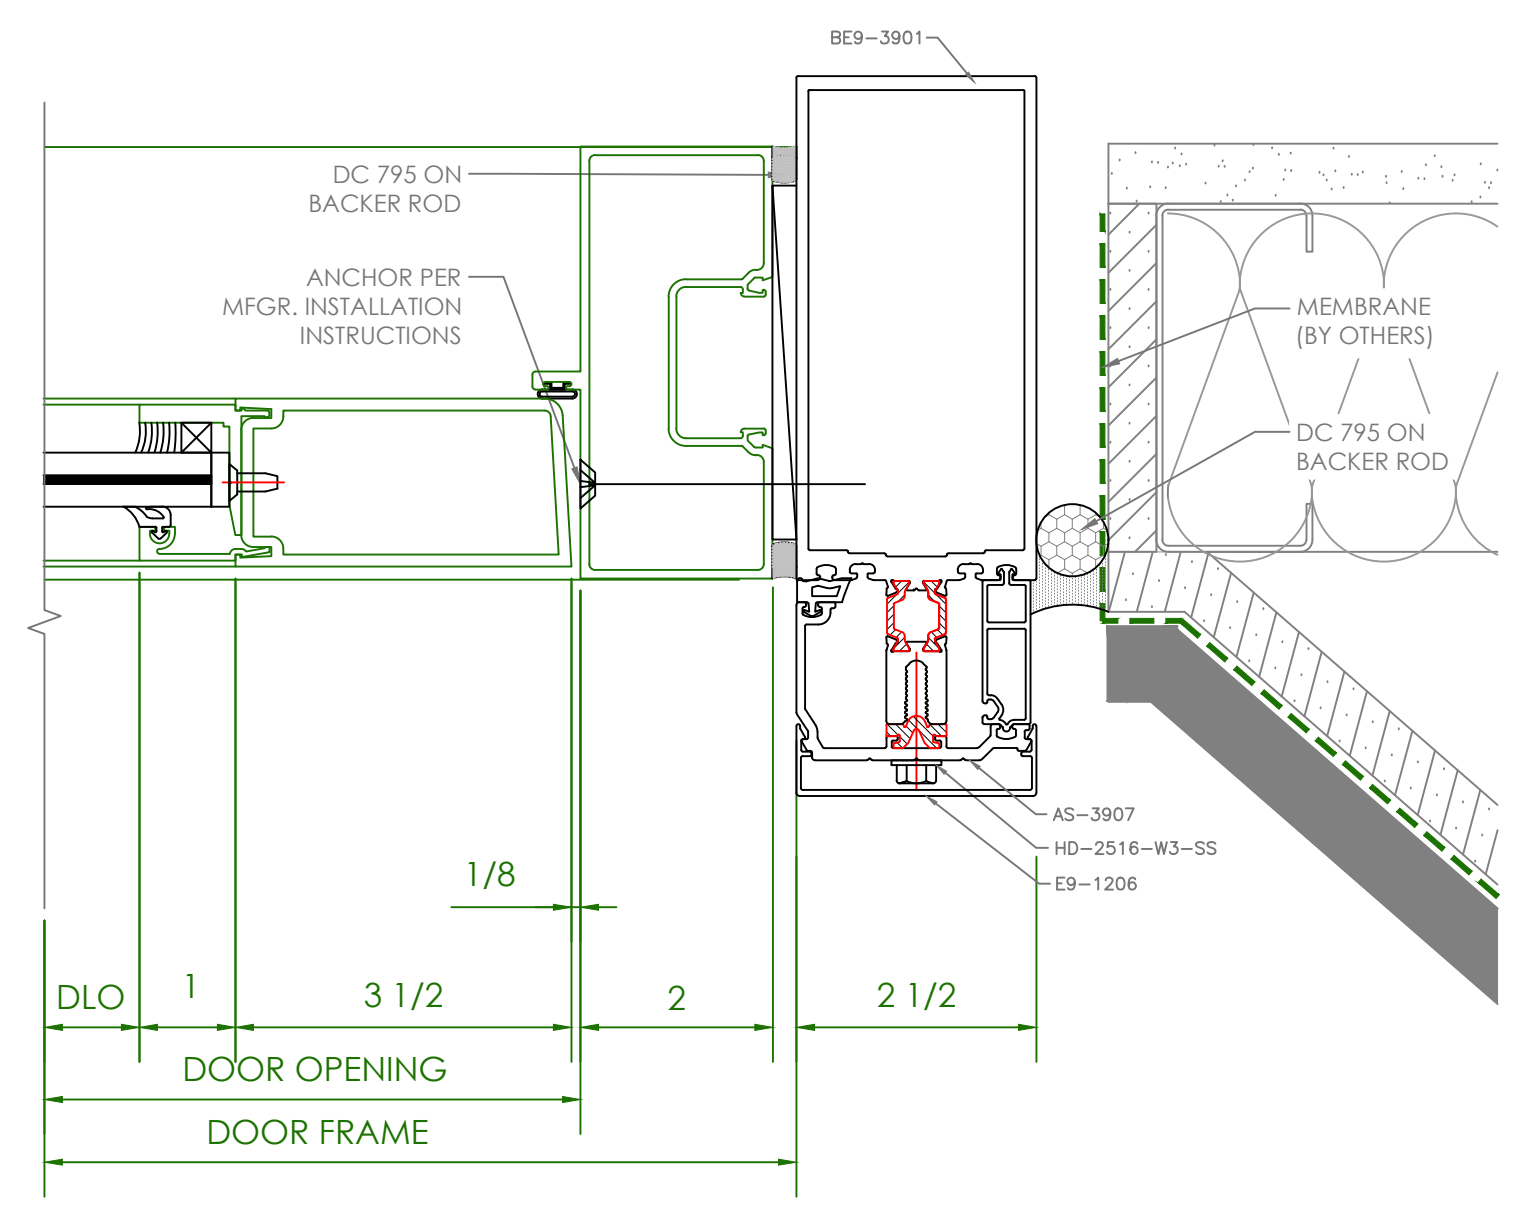


4 JAMB DETAIL
SCALE: 6"=1'-0" ARCH REFERENCE: -

CURTAINWALL SAMPLE


CURTAINWALL SAMPLE

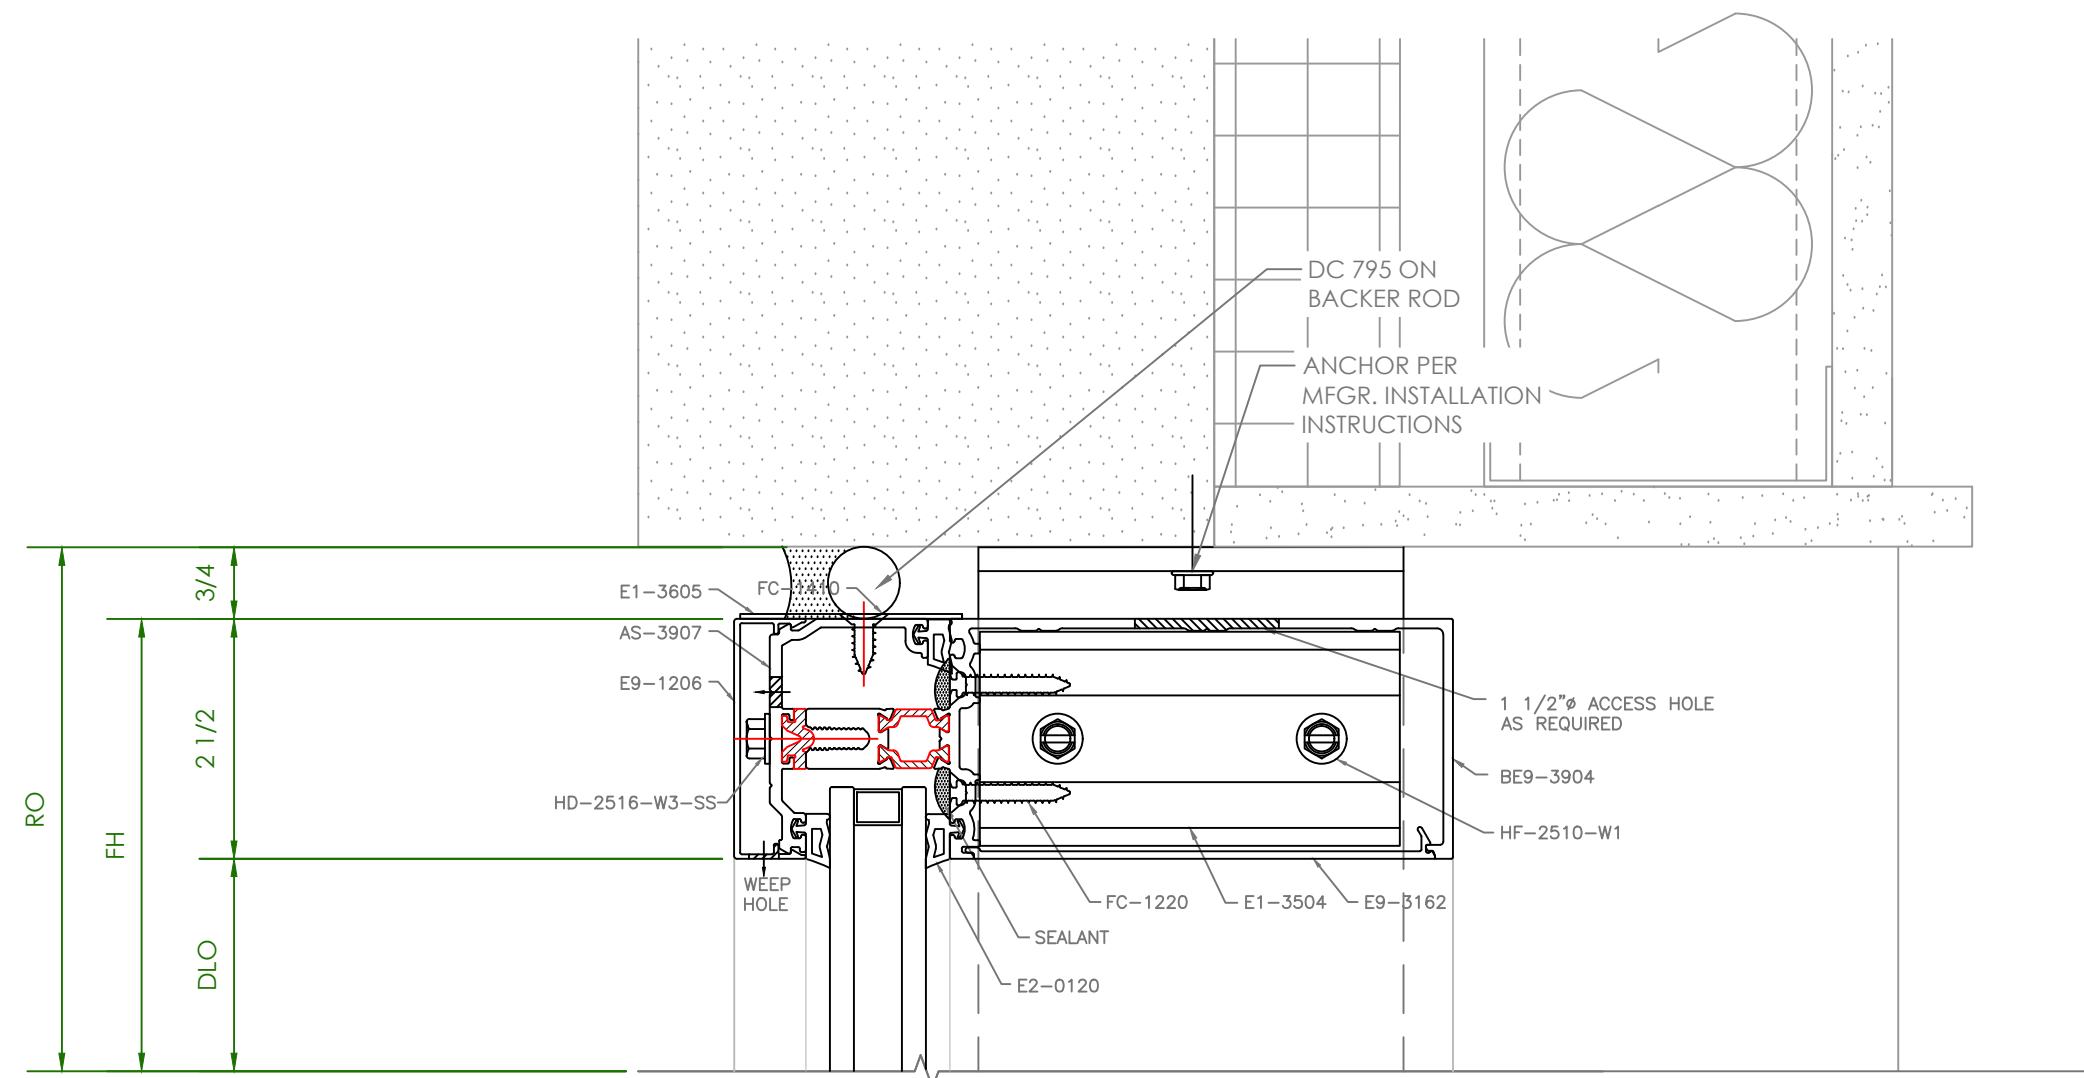

1 HEAD DETAIL
SCALE: 6"=1'-0" ARCH REFERENCE: -

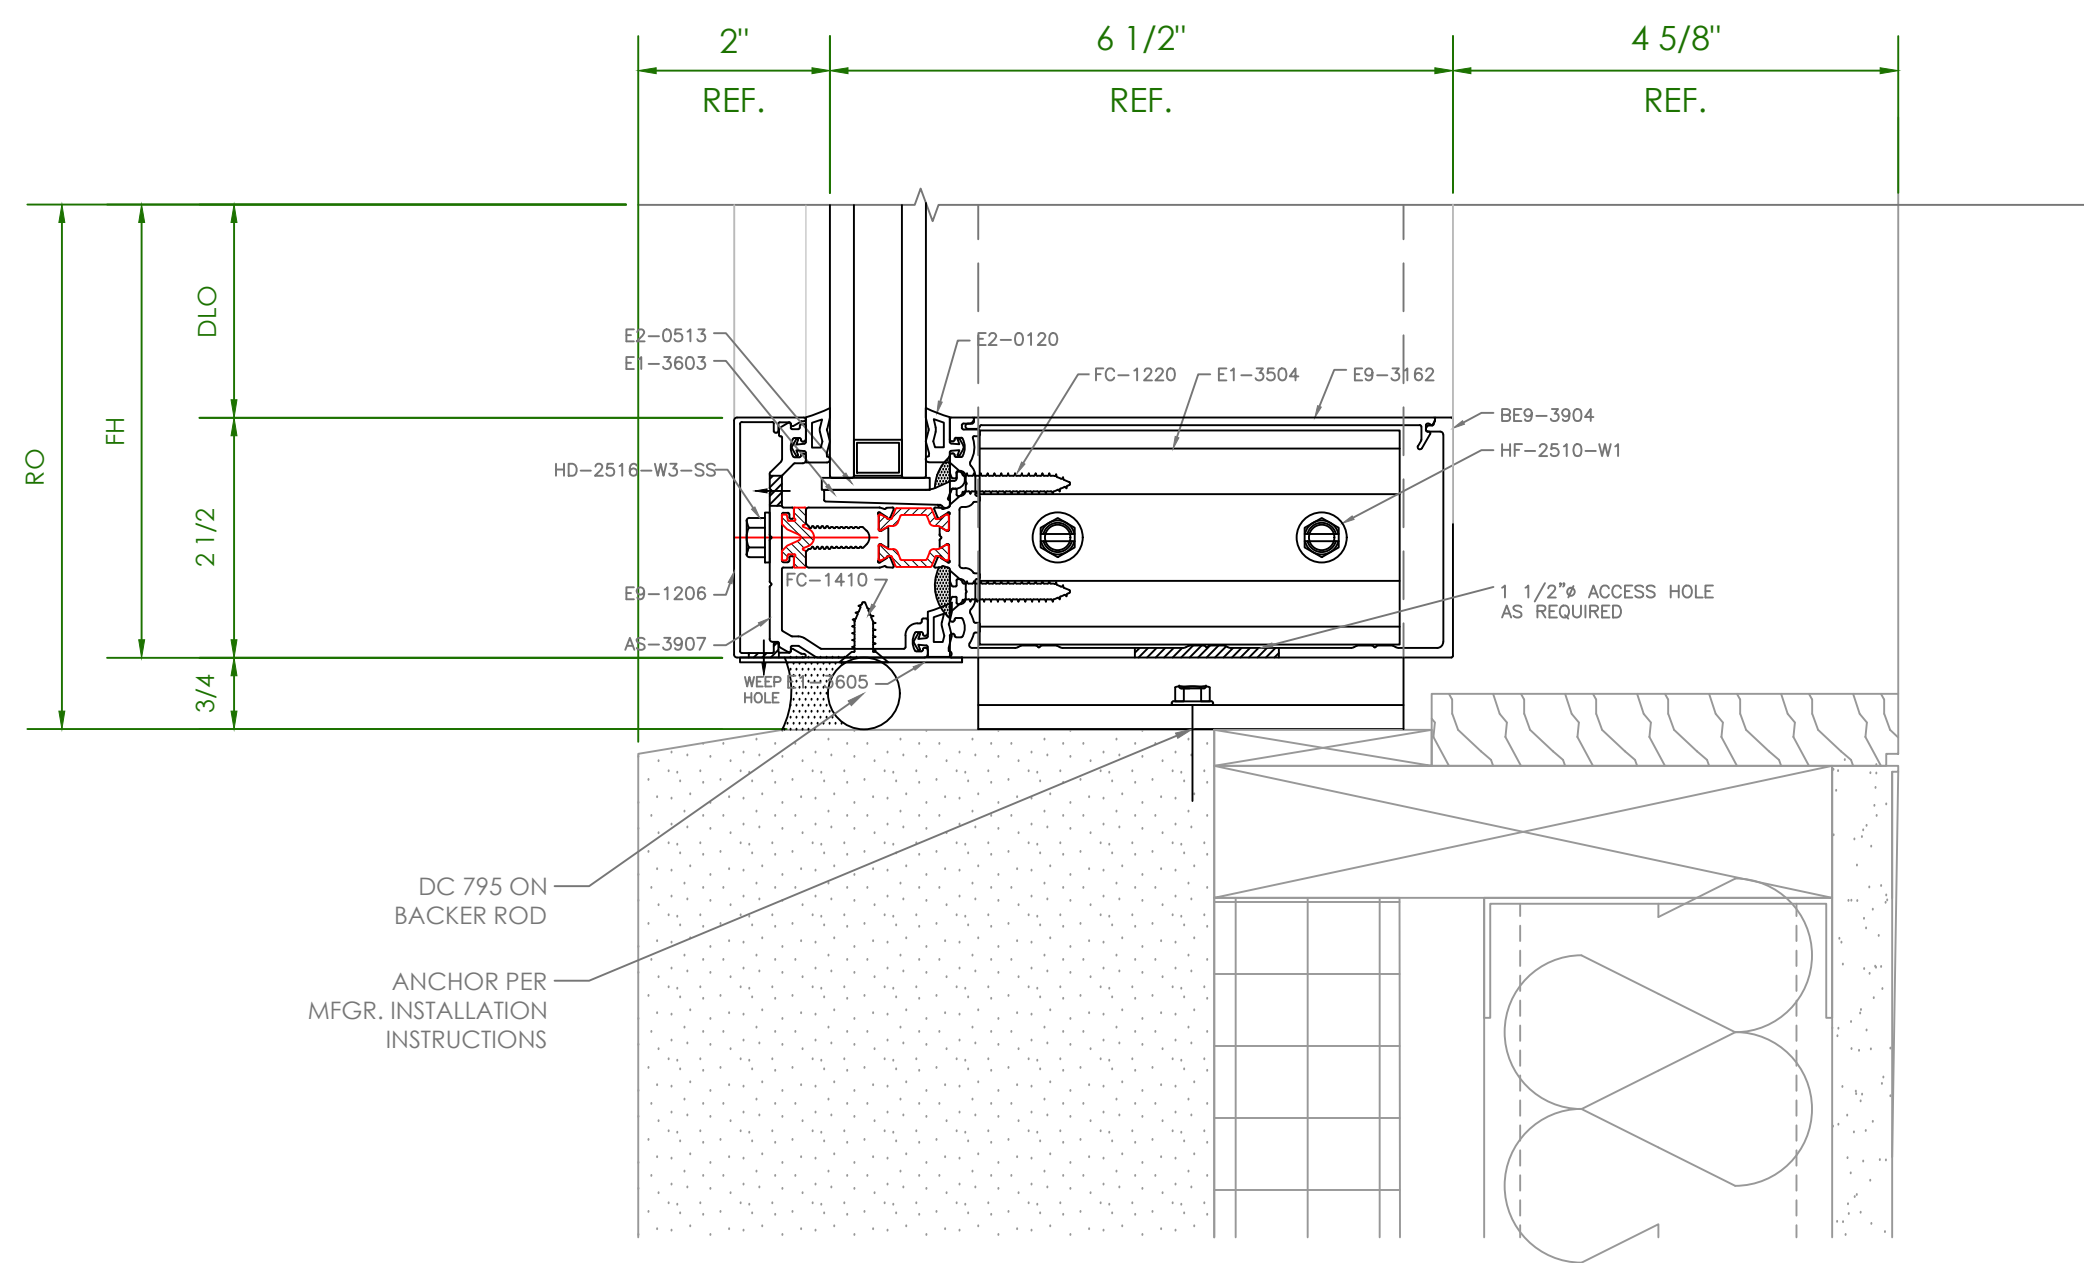

2 SILL DETAIL
SCALE: 6"=1'-0" ARCH REFERENCE: -

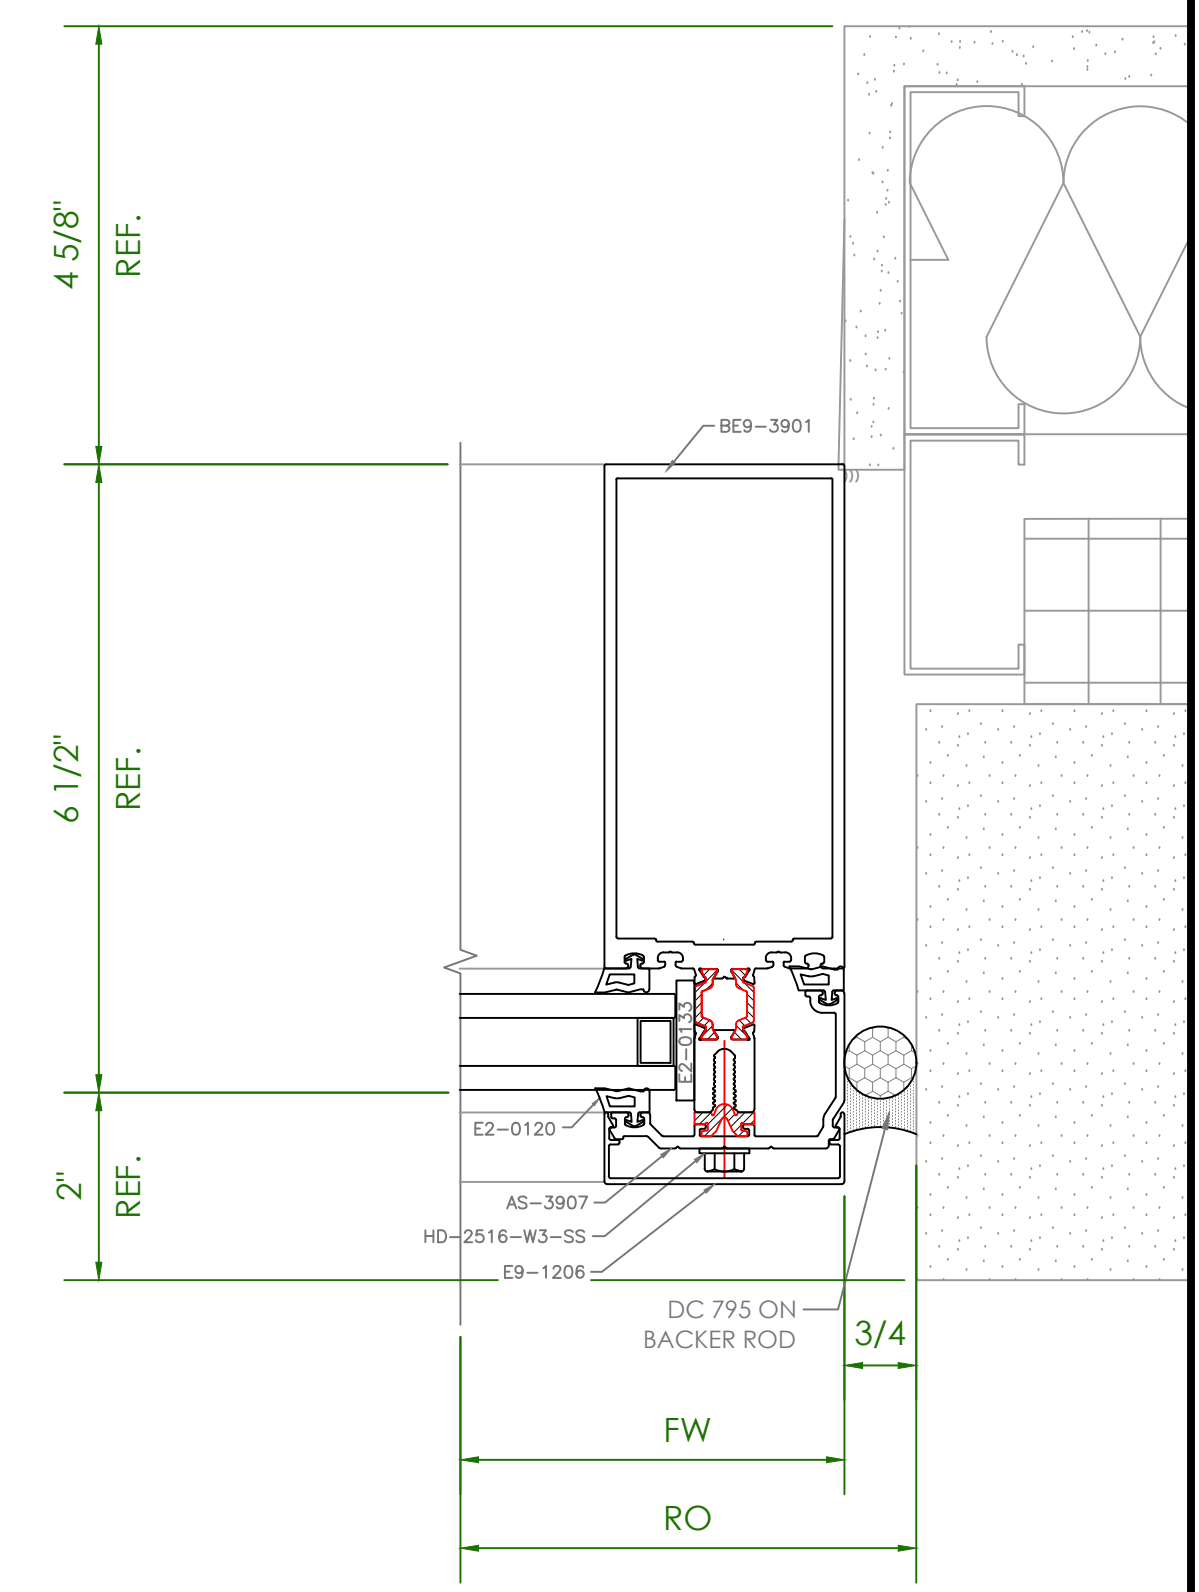

3 JAMB DETAIL
SCALE: 6"=1'-0" ARCH REFERENCE: -